

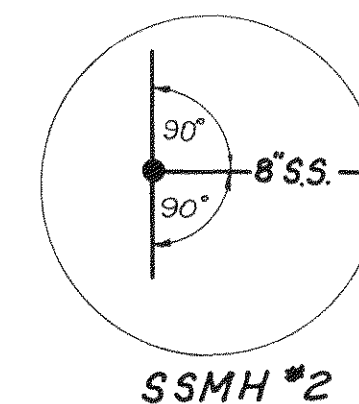
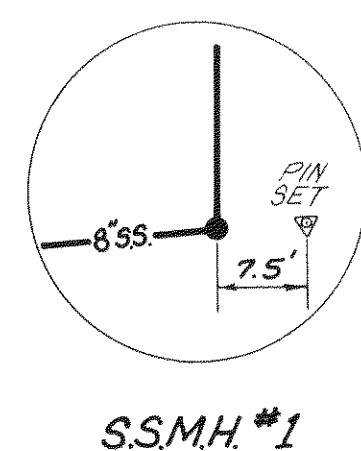
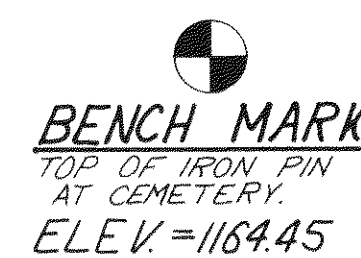


PROFILE	SURVIVED	BY	DATE
	PLOTTED		
NOTE BOOK	GRADES CHECKED		
	B. M.'s NOTED		
No.	CLOSING NOTATIONS CHECKED		

PROJECT NAME: Lanford Bros. Sewerplan
DATE: 10-88
TYPE: SS
LOCATION: Industrial Drive
TOTAL # SHEETS: 3
A/E FIRM: T.P. Parker & Son
OF SETS: 1

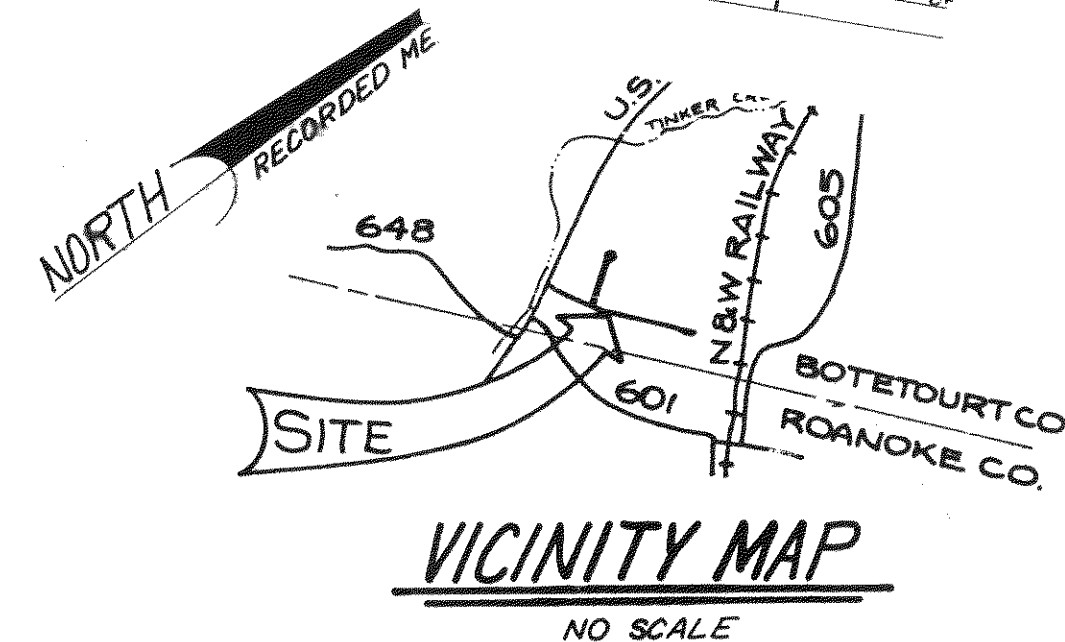

SCALE: 1" = 50' HORIZ.
1" = 10' VERT.

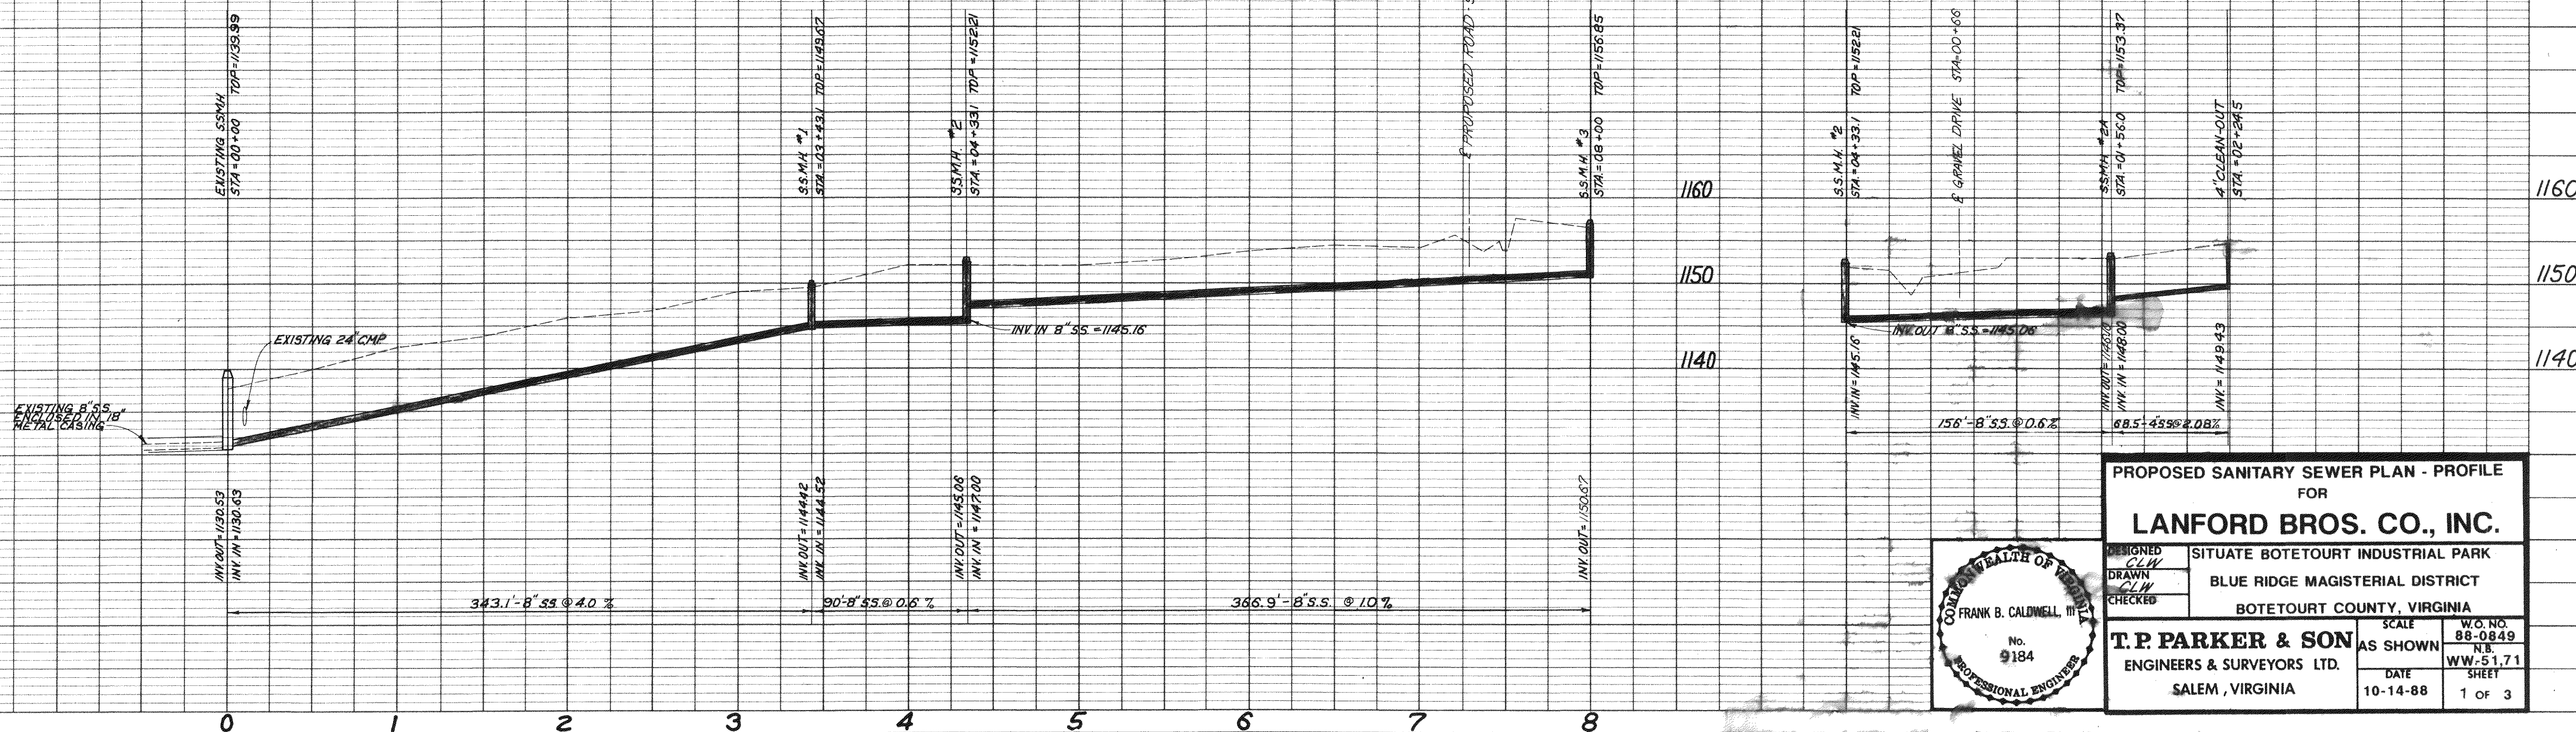

HIGHWAY FEDERAL AID SHEET
PLATE 1-SINGLE PLAN AND PROFILE-FULL LINE
TELEDYNE
PRINTED IN U.S.A.