
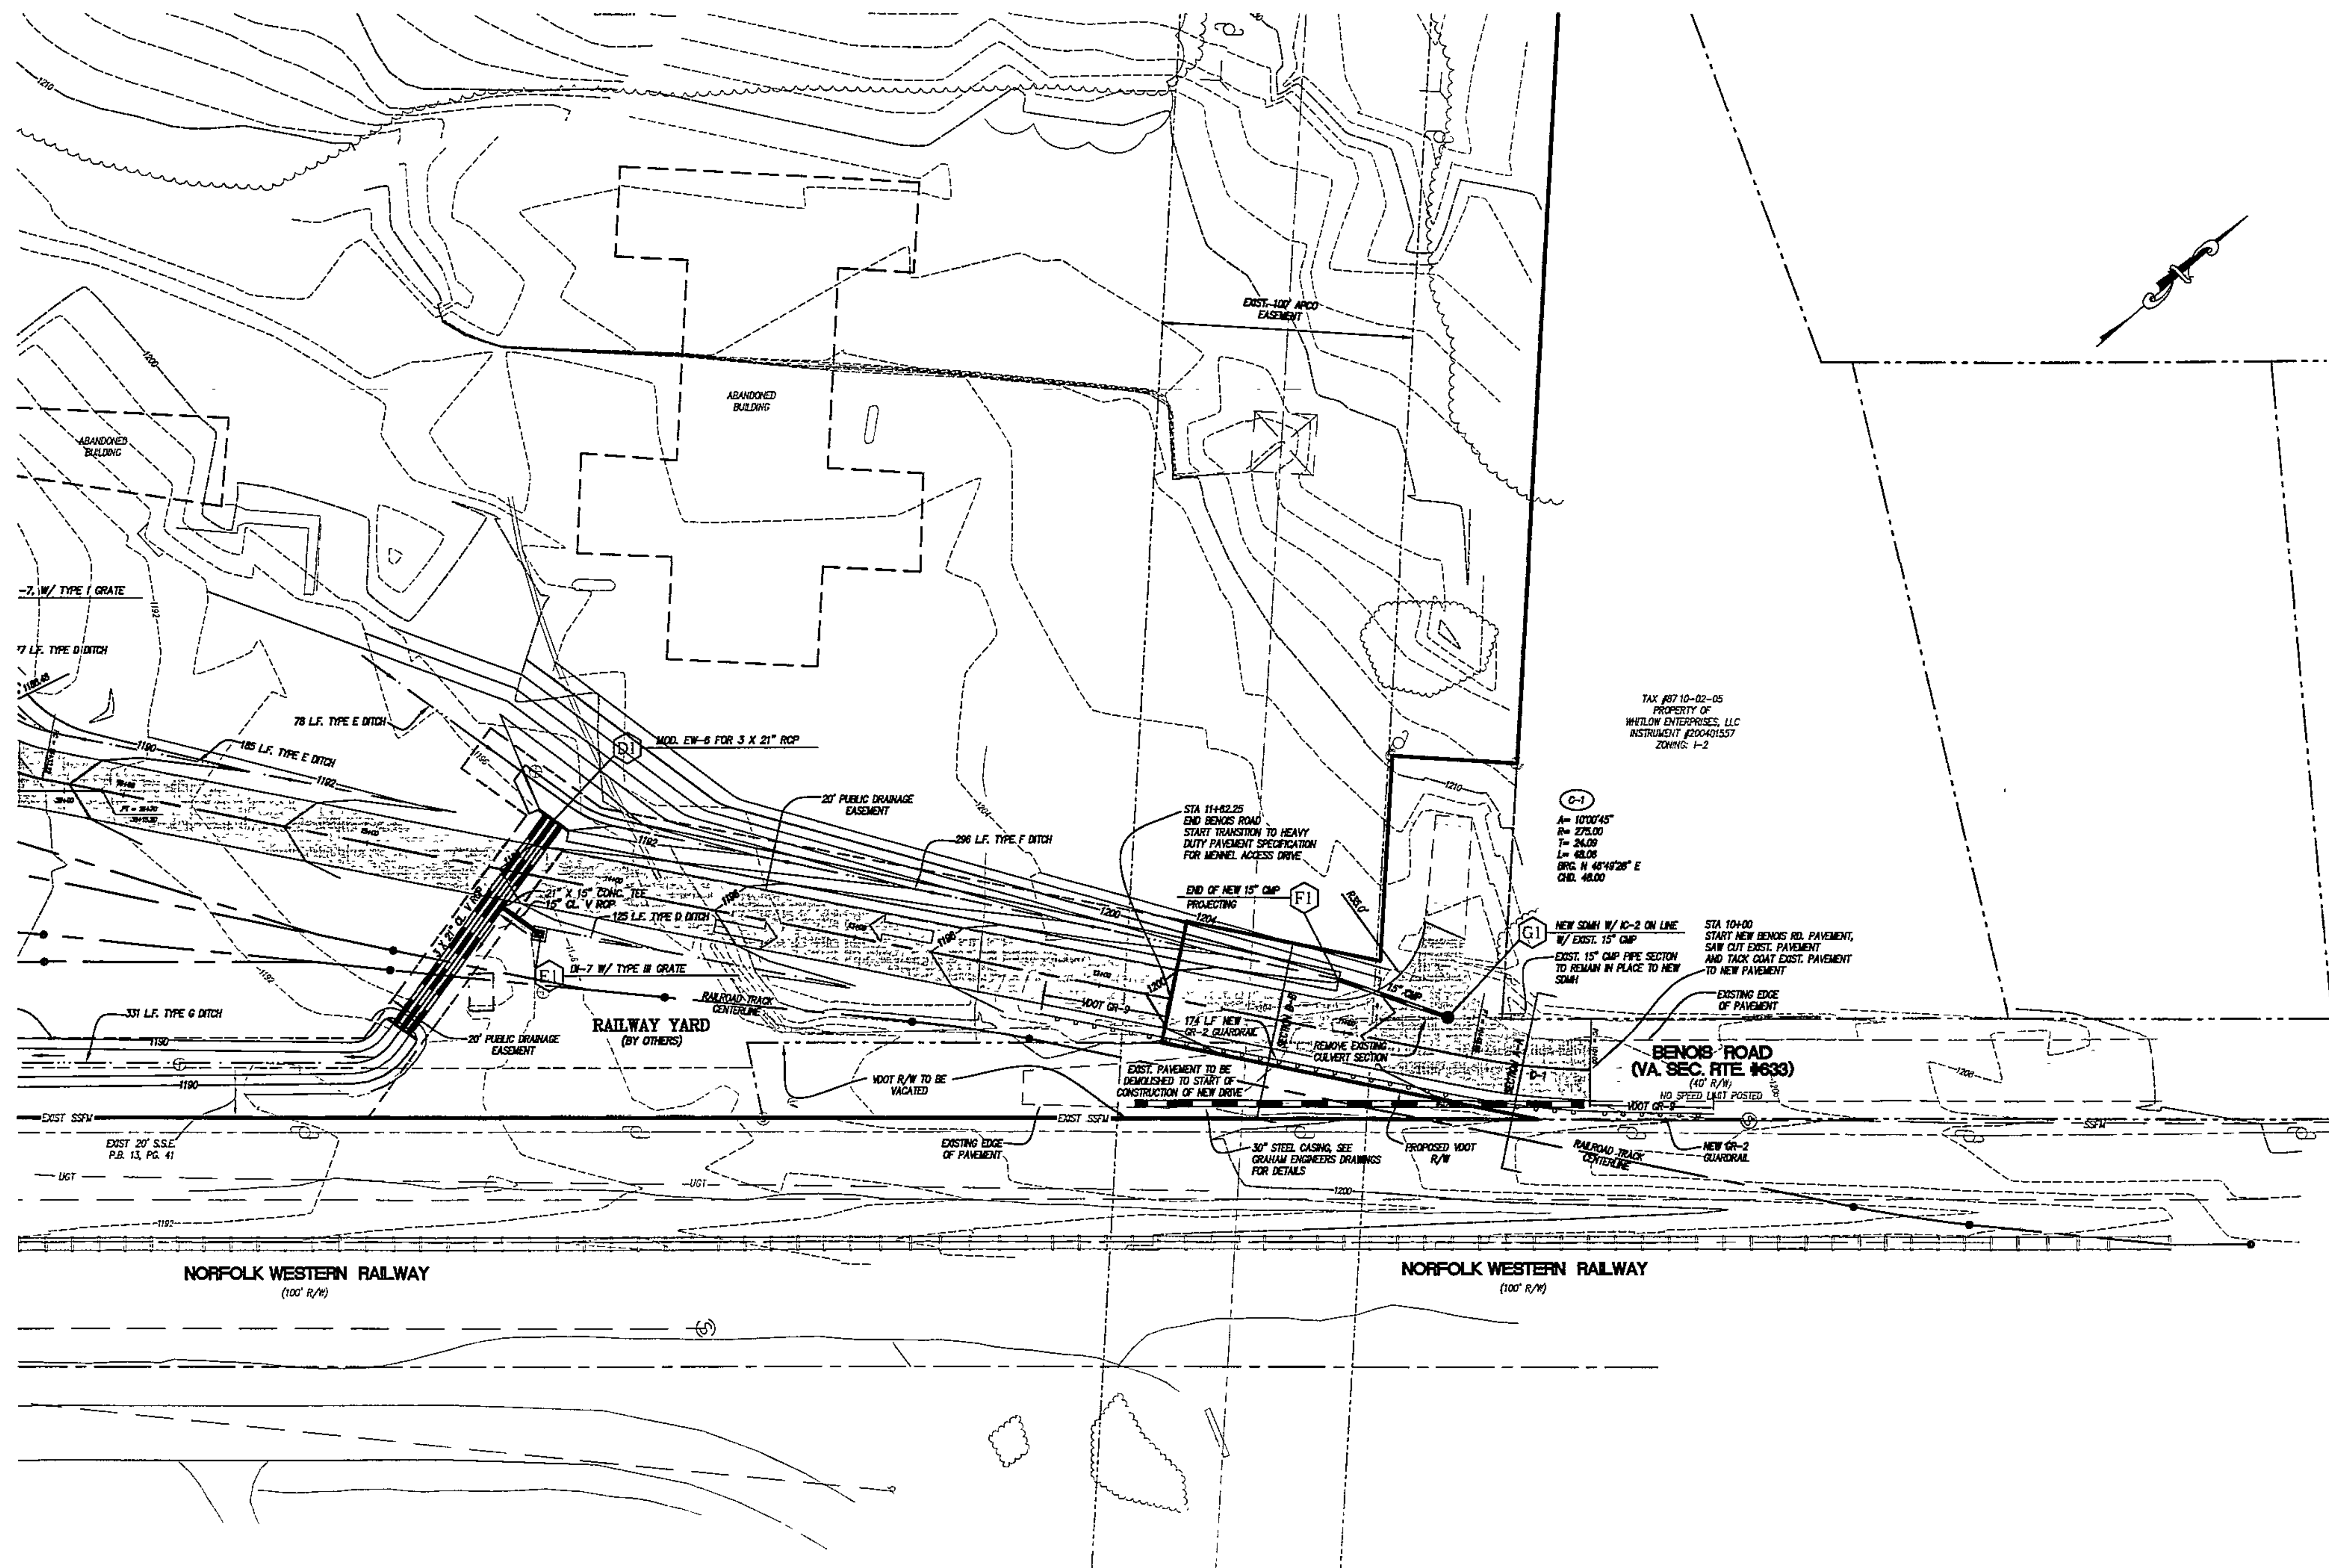
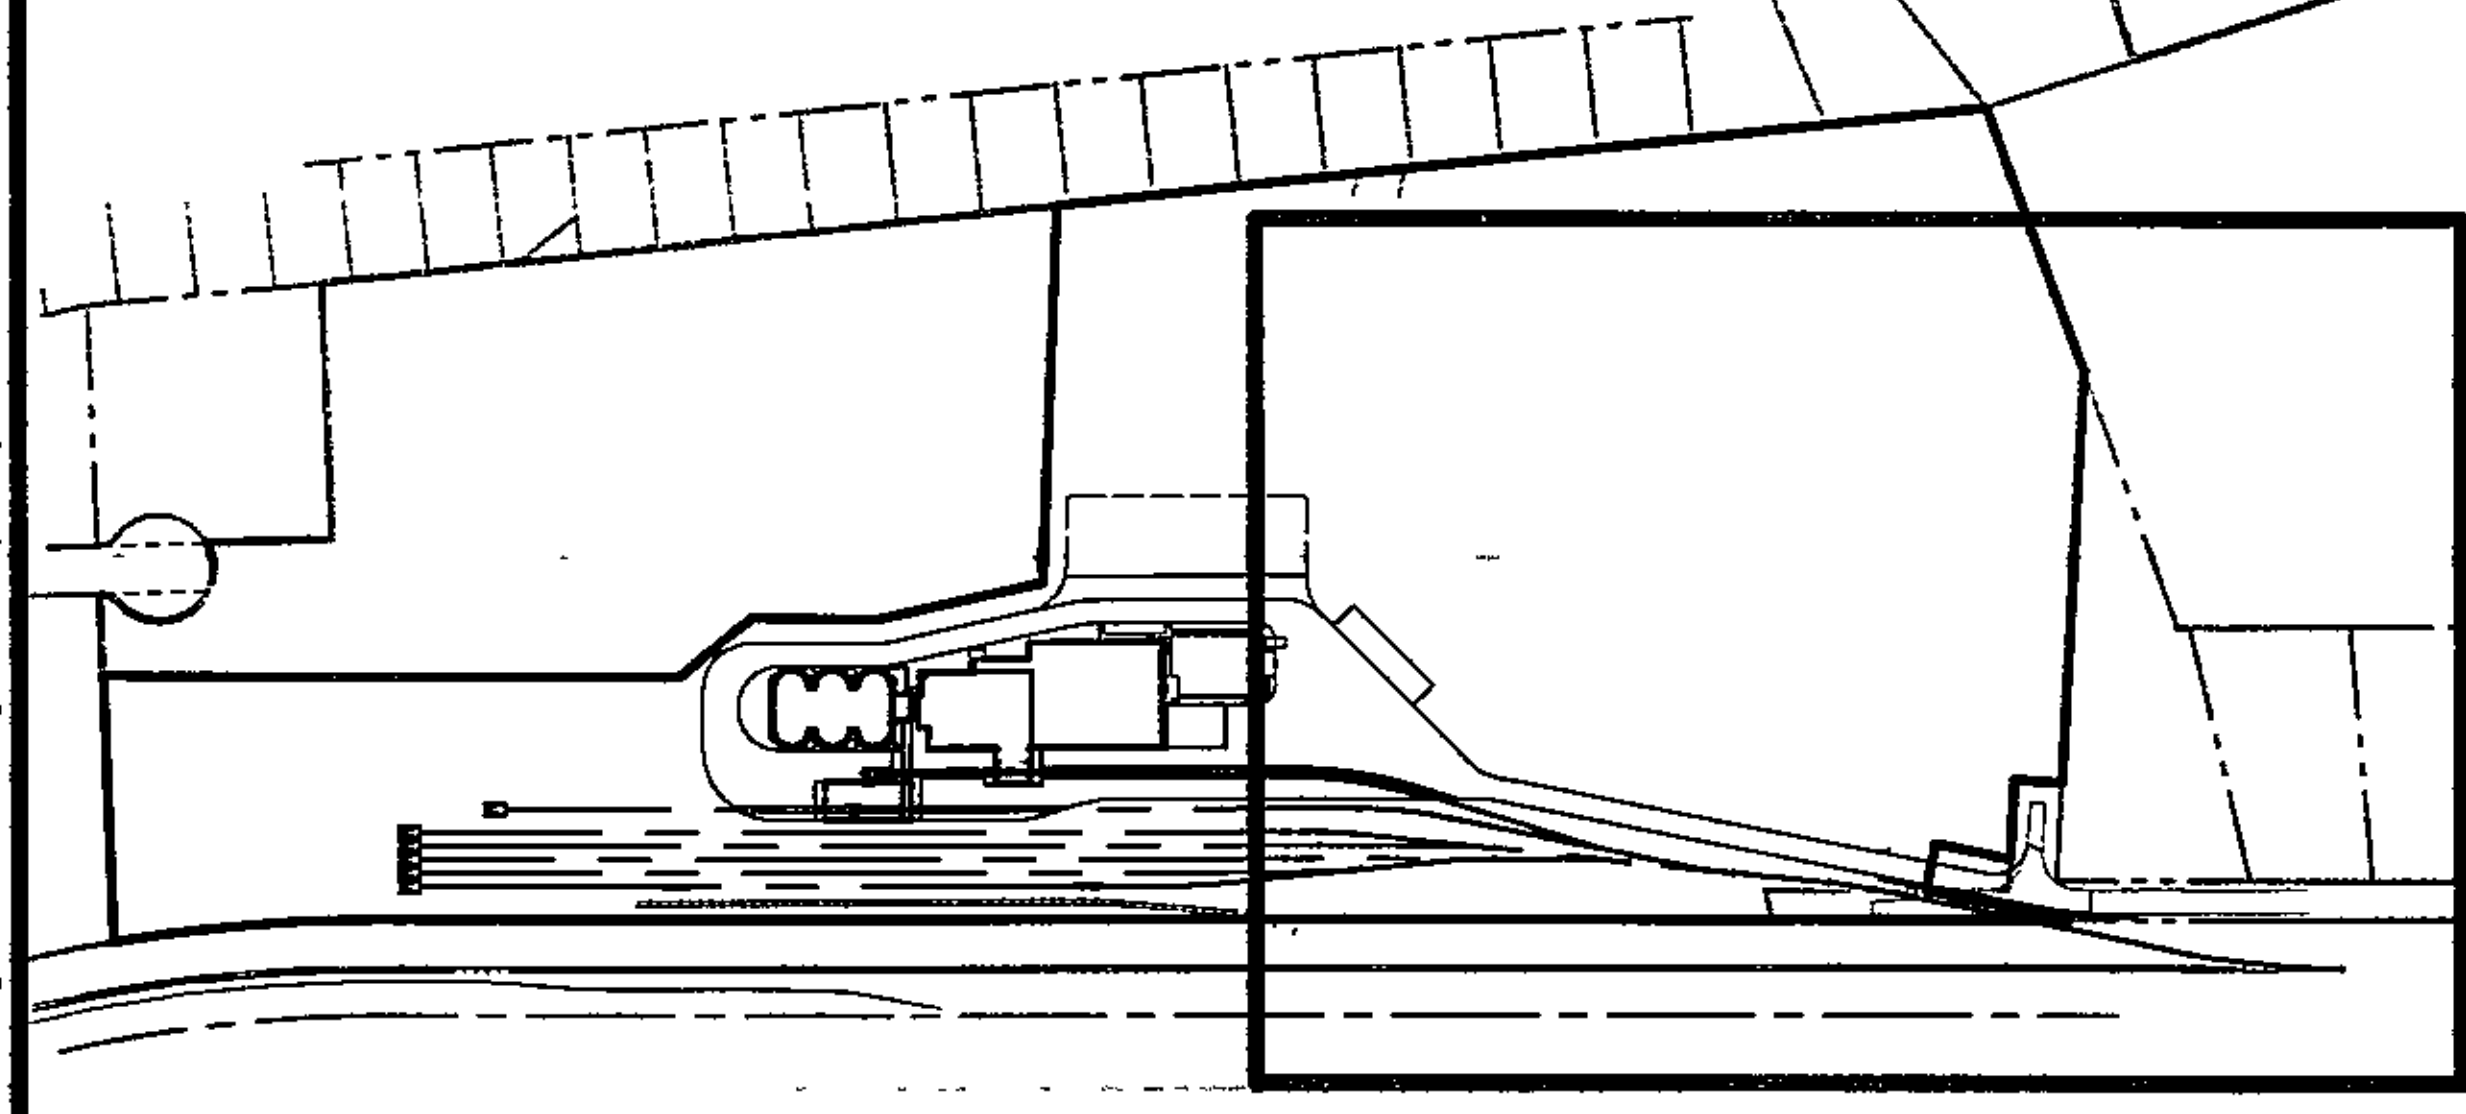



OVERVIEW MAP
NO SCALE

BENOIS ROAD CROSS SECTIONS

SCALE: 1" = 10'

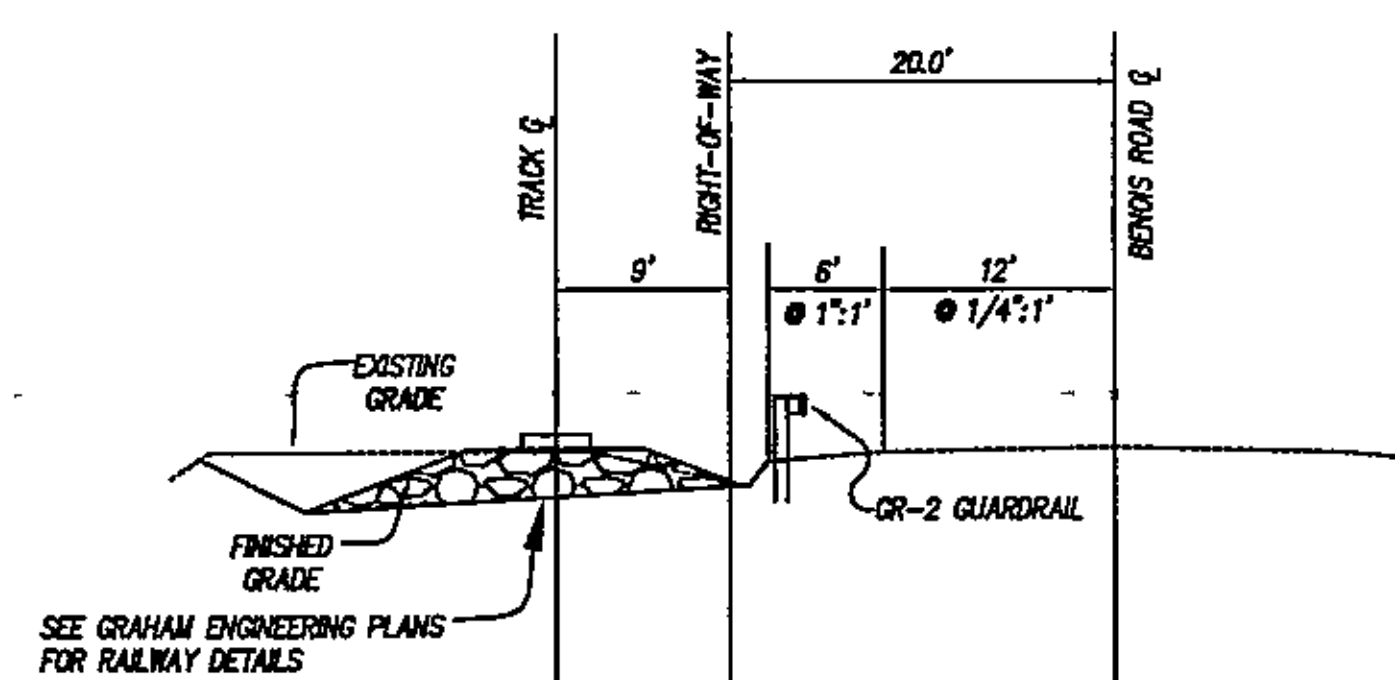

SECTION A-A

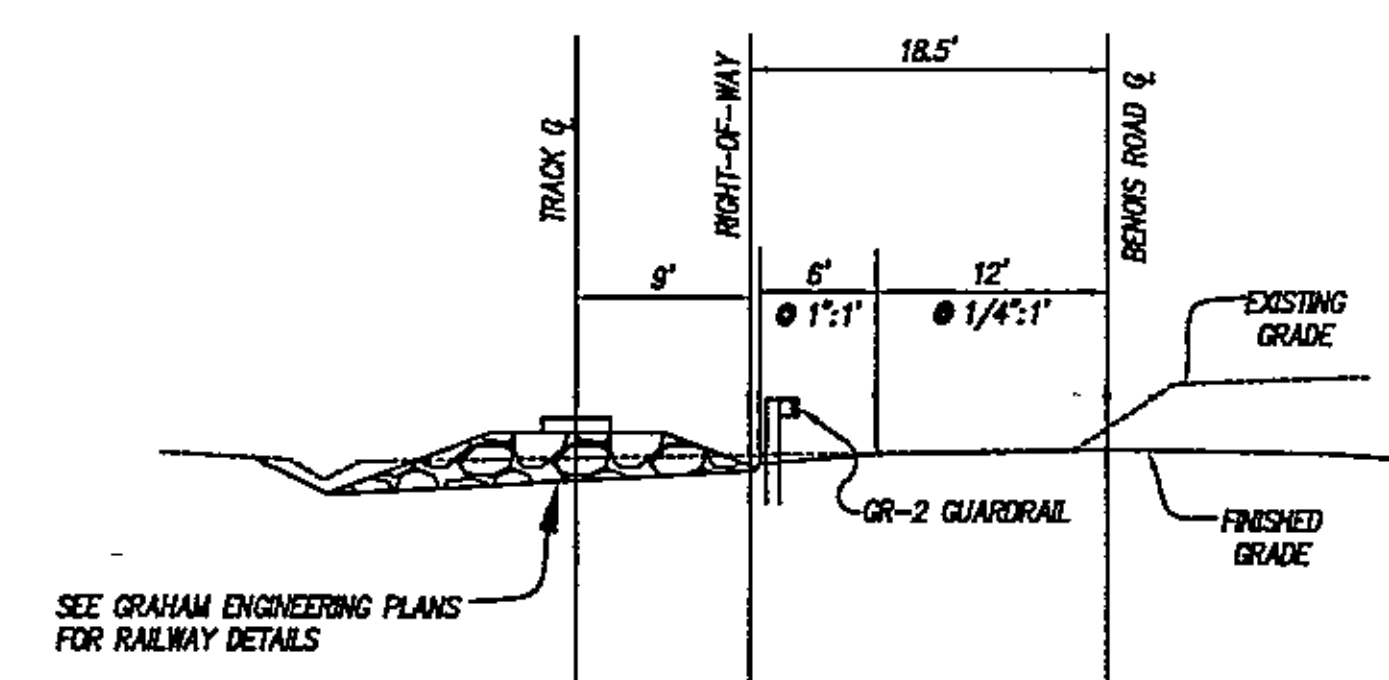

SECTION B-B

LEGEND

ITEM	EXISTING	PROPOSED
PAVEMENT	---	=====
CURB	---	=====
CURB AND CUTTER	---	=====
MANHOLE	15" 5	15" 5
STORM DRAIN	15" 5	15" 5
SANITARY SEWER	8" 5	8" 5
DOMESTIC WATER LINE	W	W
CONCRETE	---	=====
GRAVEL	---	=====
UTILITY POLE	U	U
PIPE BOLLARD	---	=====
ELECTRIC LINE - OVERHEAD	---OHT---	---OHT---
TELEPHONE - OVERHEAD	---OHT---	---OHT---
CONTIGUOUS	---	=====

LUMSDEN ASSOCIATES, P.C.
ENGINEERS-SURVEYORS-PLANNERS
ROANOKE, VIRGINIA



GRADING & STORM DRAINAGE PLAN

MENNEL MILLING CO. FLOUR MILL

PREPARED FOR
MENNEL MILLING COMPANY
CAVE SPRING MAGISTERIAL DISTRICT
ROANOKE COUNTY, VIRGINIA

WWW.IDP.EDT.JULY

NO.	DATE	DESCRIPTION
1	9/14/08	ISSUED TO BENNOIS ROAD CONSTRUCTION
2	11/14/08	ISSUED TO BENNOIS ROAD CONSTRUCTION
3	12/08/08	ISSUED TO BENNOIS ROAD CONSTRUCTION
4		
5		

DATE: JUNE 1, 2006

SCALE: 1"=30'

COMMISSION NO. 04-21718E

SHEET 9 OF 16