
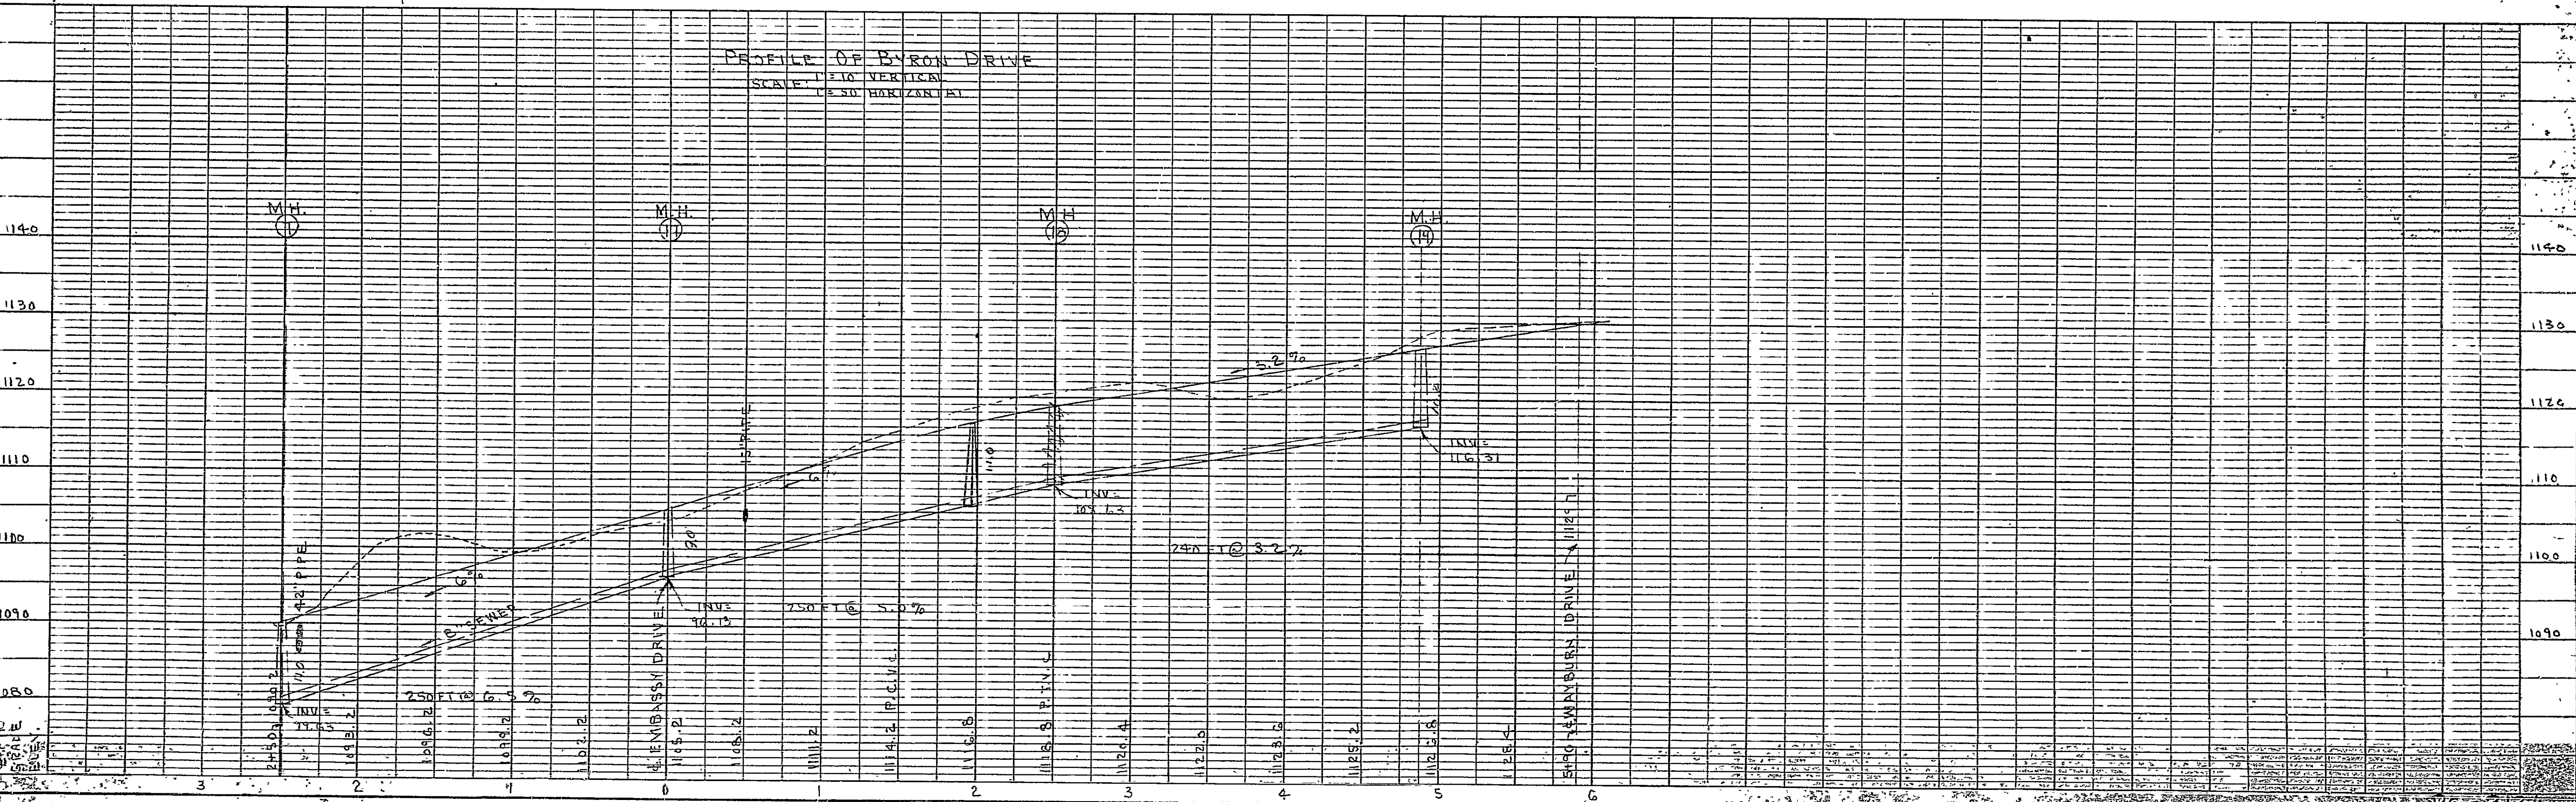


PLAN	DATE
SURVEYED	BY
NOTE BOOK	NO.
ALIGNED	
CHECKED	
RT. OF WAY	

PROFILE	DATE
SURVEYED	BY
NOTE BOOK	NO.
GRADES CHECKED	
STRUCTURE NOTATIONS	

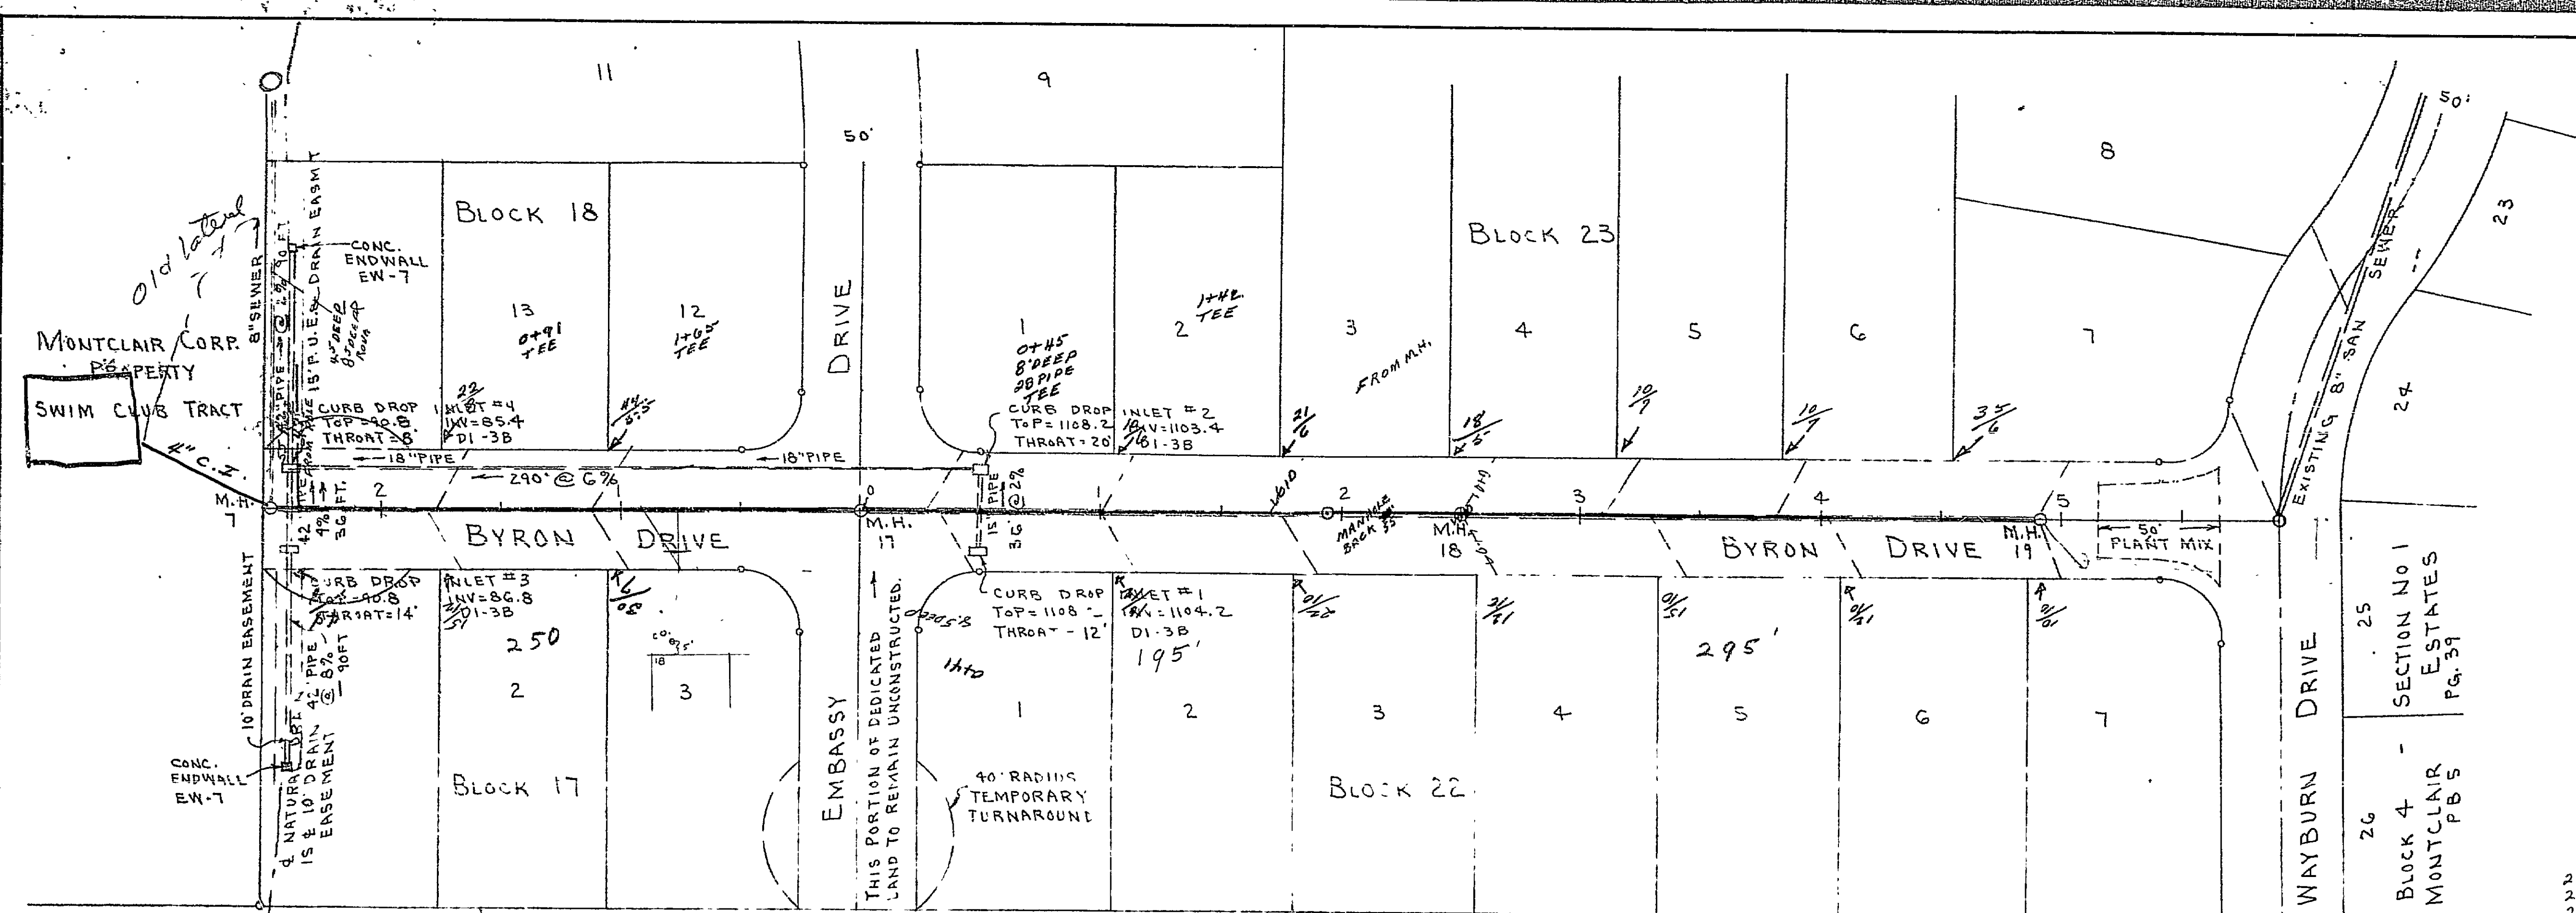

PD6
4

SHEET 5 OF 7 SHEETS
PLAN AND PROFILE
SECTION No 4
MONTCLAIR ESTATES
MADE FOR FRALIN AND WALDRIN, INC.
ROANOKE CO., VIRGINIA
SCALE AS NOTED JAN. 2, 1968
BY: T. P. PARKER
STATE CERT. ENGR.

