

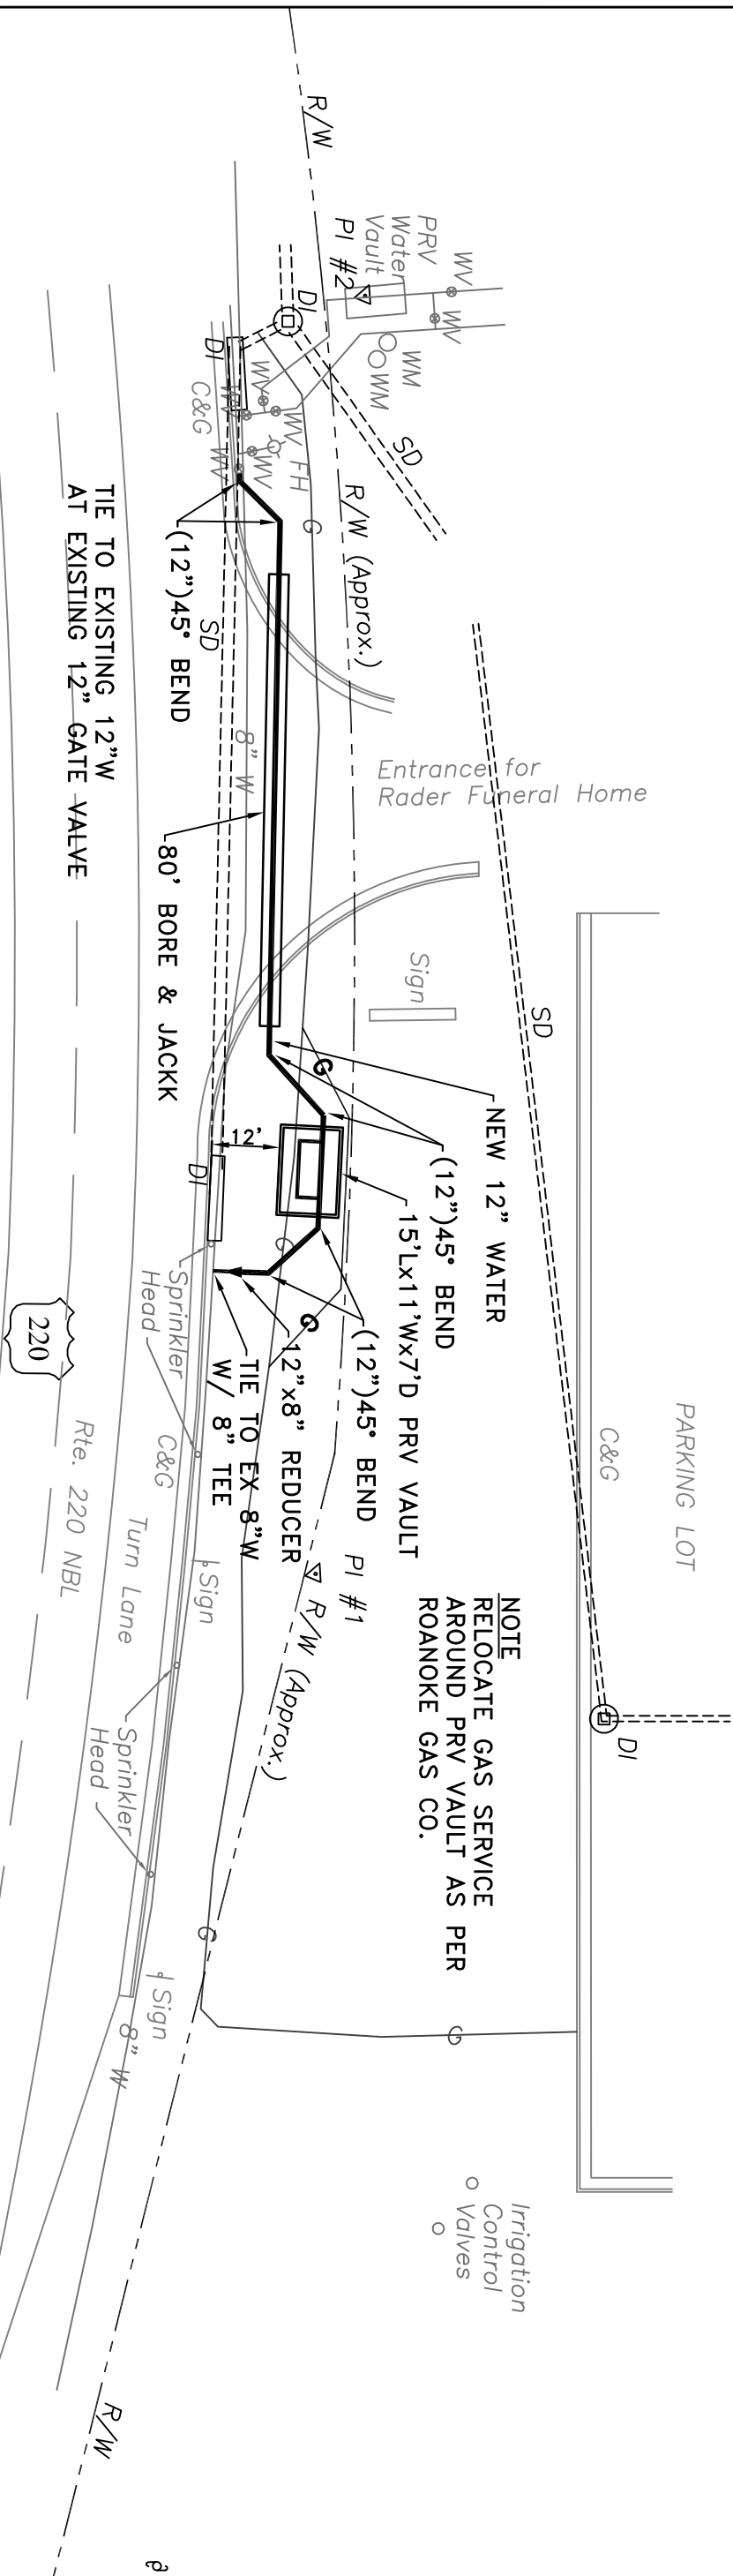


Rader Funeral Home
Tax Map #101-68
630 Roanoke Road
Dalville, VA 24083
P.B. 15, PG. 164

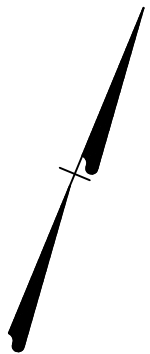

NOTE
RELOCATE GAS SERVICE
AROUND PRV VAULT AS PER
ROANOKE GAS CO.

NEW WATERLINE SHALL BE A MINIMUM OF 3' COVER
*TOP OF 24" CASING PIPE SHALL HAVE A MINIMUM OF 3' COVER

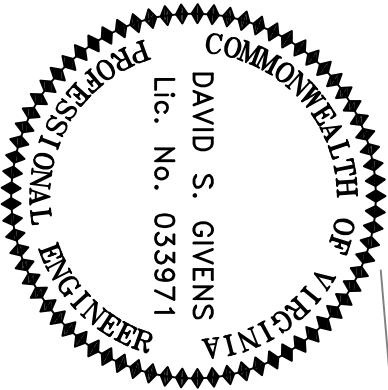

BOTETOURT COUNTY
PUBLIC FACILITIES & PROGRAMS

30 WEST BACK STREET, NUMBER 4
FINCASTLE, VA 24090
Ph: 540-473-8316
Ex: 540-473-8360

NEW PRV VAULT AT RADER FUNERAL HOME
SITE PLAN FOR PRV VAULT
LOCATED IN DALEVILLE
BOTETOURT COUNTY, VIRGINIA

DESIGNED	DSG
DRAWN	KRS
CHECKED	
PROJECT NUMBER	
DATE	AUGUST 27, 2009
SCALE	1" = 20'
CADD-FILE	
SHEET	1
OF SHEETS	