


1-3123

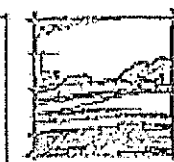


**HILL
STUDIO**

Commercial Planning
Landscape Architecture
Architecture
Interior Design


130 W. Campbell Ave. NW
Roanoke, VA 24011

tel: 540-520-7200
fax: 540-541-5200

www.hillstudio.com

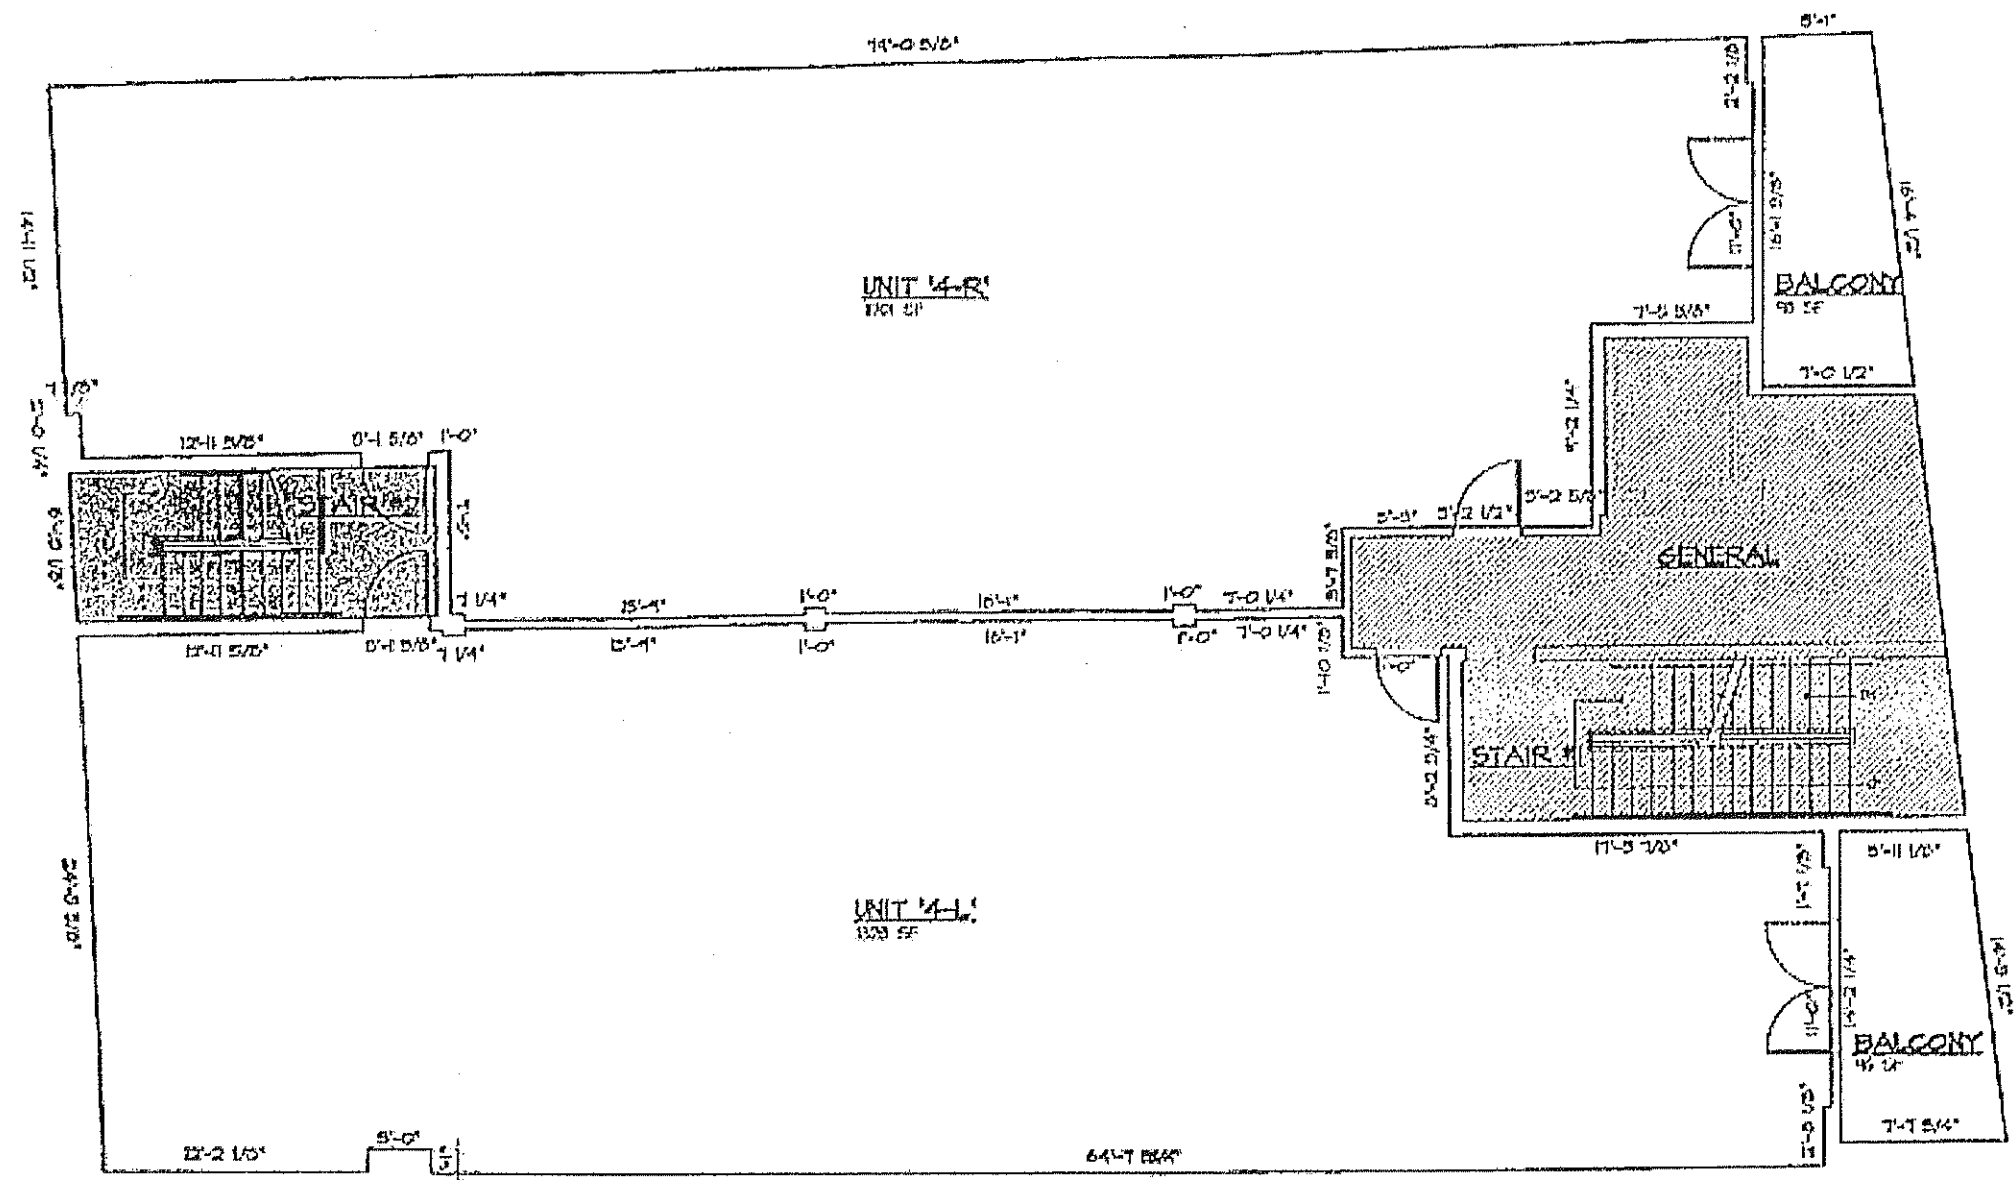


RENOVATIONS
FOURTH FLOOR PLAN
111 W. CAMPBELL AVE.
ROANOKE, VIRGINIA

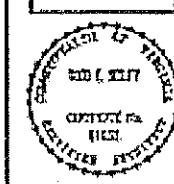

DATE: 05-01-00
SCALE: 1/4" = 1'-0"
SHEET: 1 OF 1

Drawn by: TCS/2/00
Checked by: TCS
Noted by: TCS

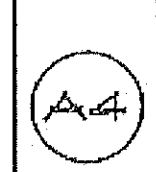

In the Clerk's Office of the Circuit Court of the City of Roanoke, Virginia, this instrument is admitted to Record on Mar 9, 2001, at 10:45 o'clock A.m.

Teste: BRENDA S. HAMILTON, CLERK
By Laura Bowler
Deputy Clerk

FOURTH FLOOR PLAN
SCALE: 1/4" = 1'-0"

LEGEND

- GENERAL COMMON SPACE - 415 SF
- UNITED COMMON SPACE - 115 SF
- DEDICATED TO INDIVIDUAL TENANTS - 3723 SF
- 1 HOUR RATED PARTITION

ARCHITECT'S CERTIFICATE

I, TODD E. SETLIFF, A DULY LICENSED ARCHITECT IN THE COMMONWEALTH OF VIRGINIA, DO HEREBY CERTIFY THAT THESE PLANS ARE ACCURATE (ATTENTION: NOMINAL CONSTRUCTION TOLERANCES - BASE SHEETS PROVIDED BY ELECTRICAL ENGINEERING) TO THE BEST OF MY KNOWLEDGE AND COMPLY WITH SECTION 65-70-53 OF THE CONDOMINIUM ACT AS AMENDED, AND THAT THE UNITS SHOWN HEREIN ARE SUBSTANTIALLY COMPLETED.

DATE: 3/4/01
TODD E. SETLIFF