


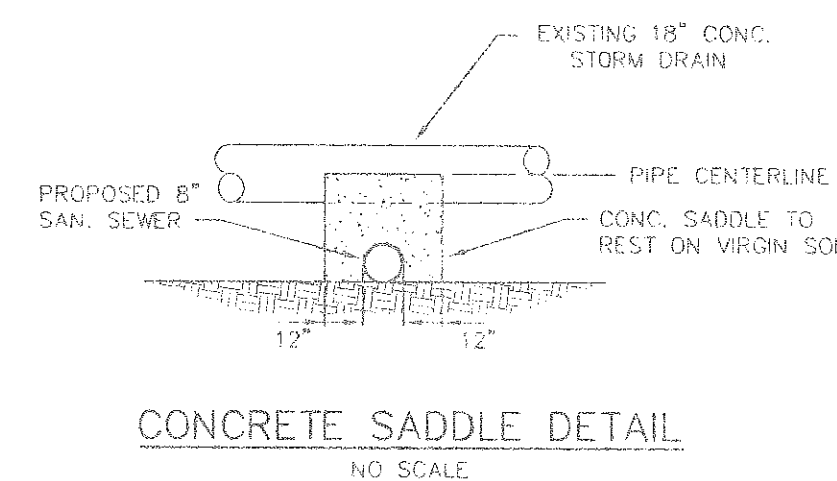


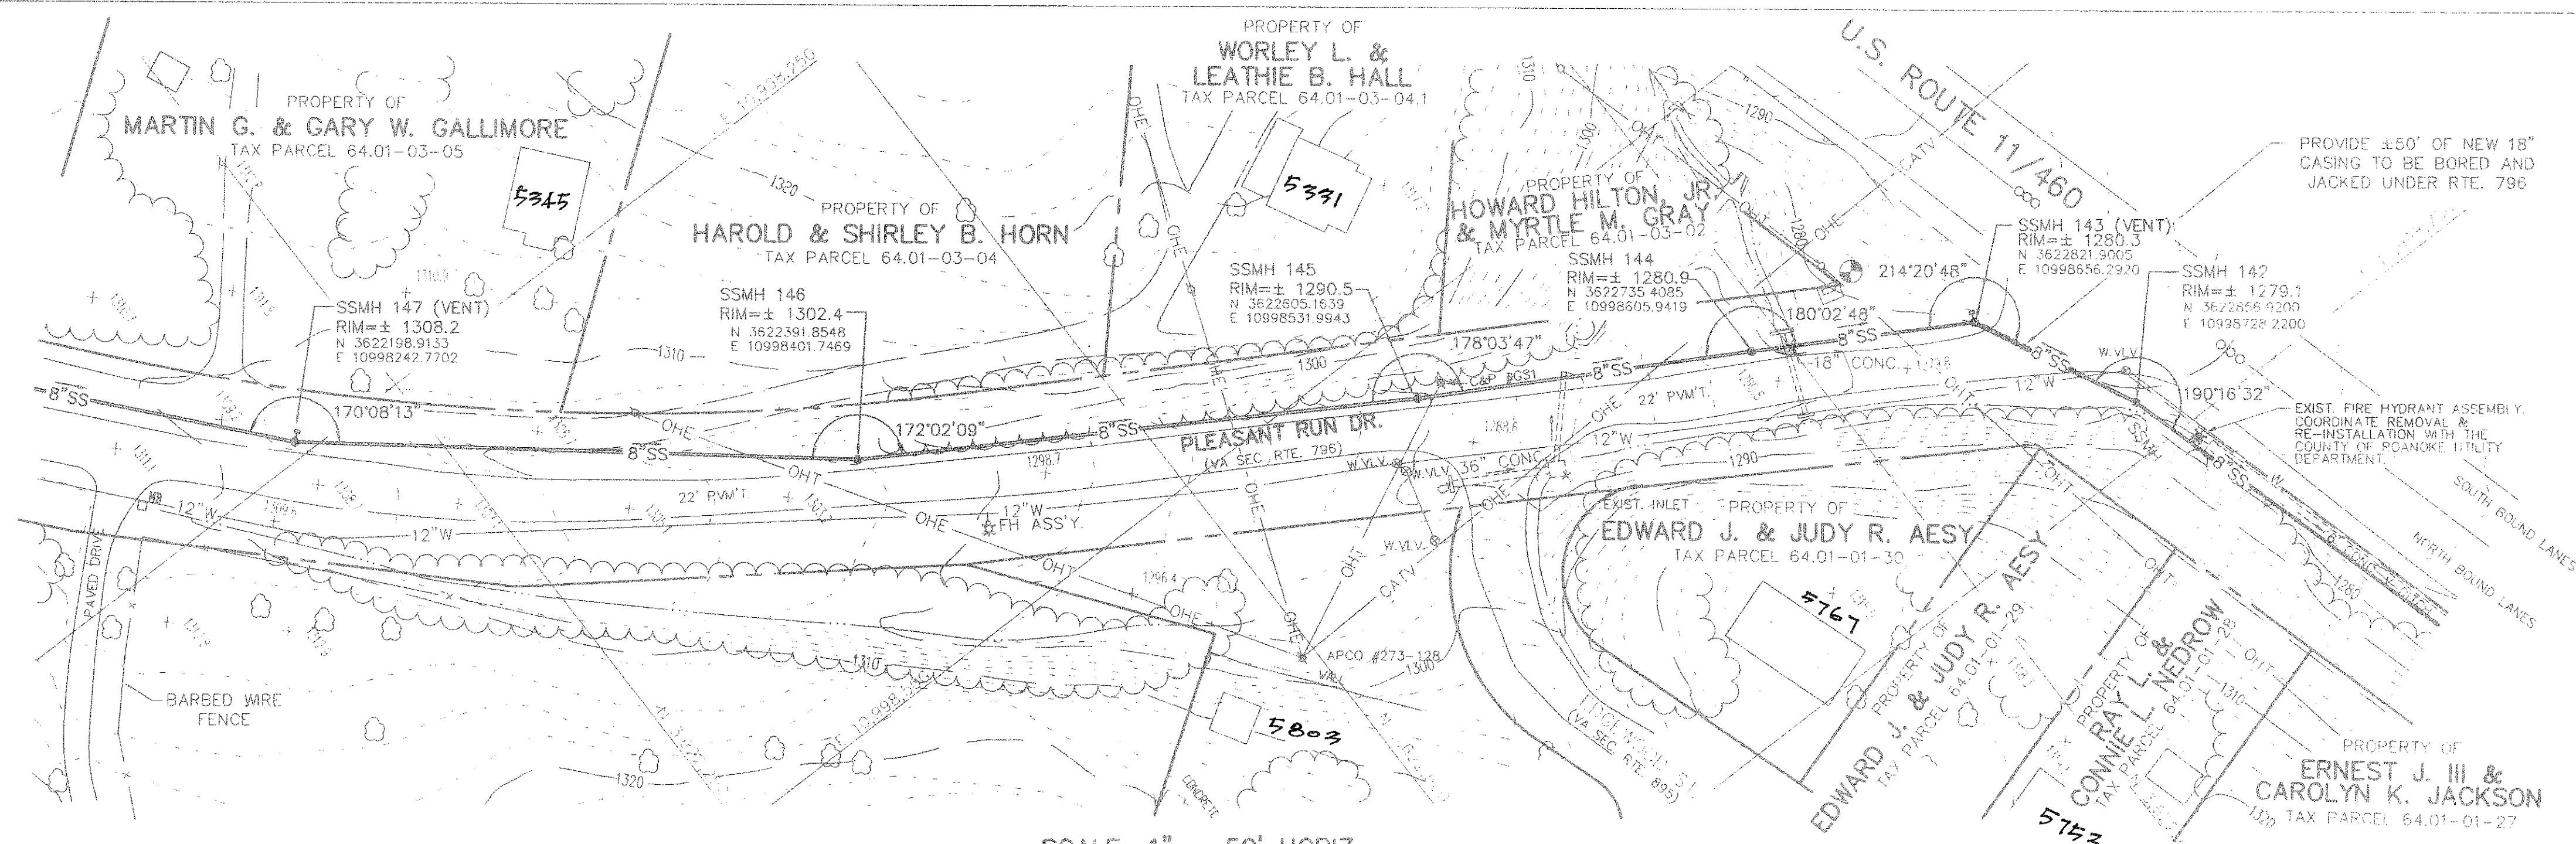

BENCHMARK:
CHISELED " " ON S.E. CORNER OF
CONCRETE C&I JUNCTION BOX PAD
AT INTERSECTION RTE. 11 AND R.R. 796.
ELEVATION=1281.42

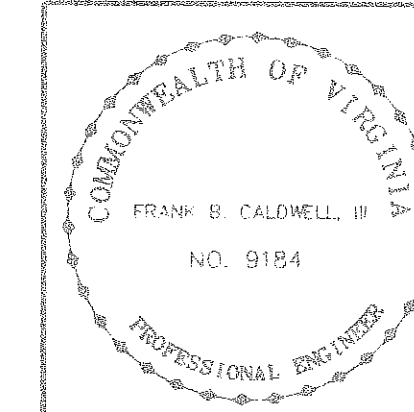


SCALE: 1" = 50' HORIZ.
1" = 10' VERT.

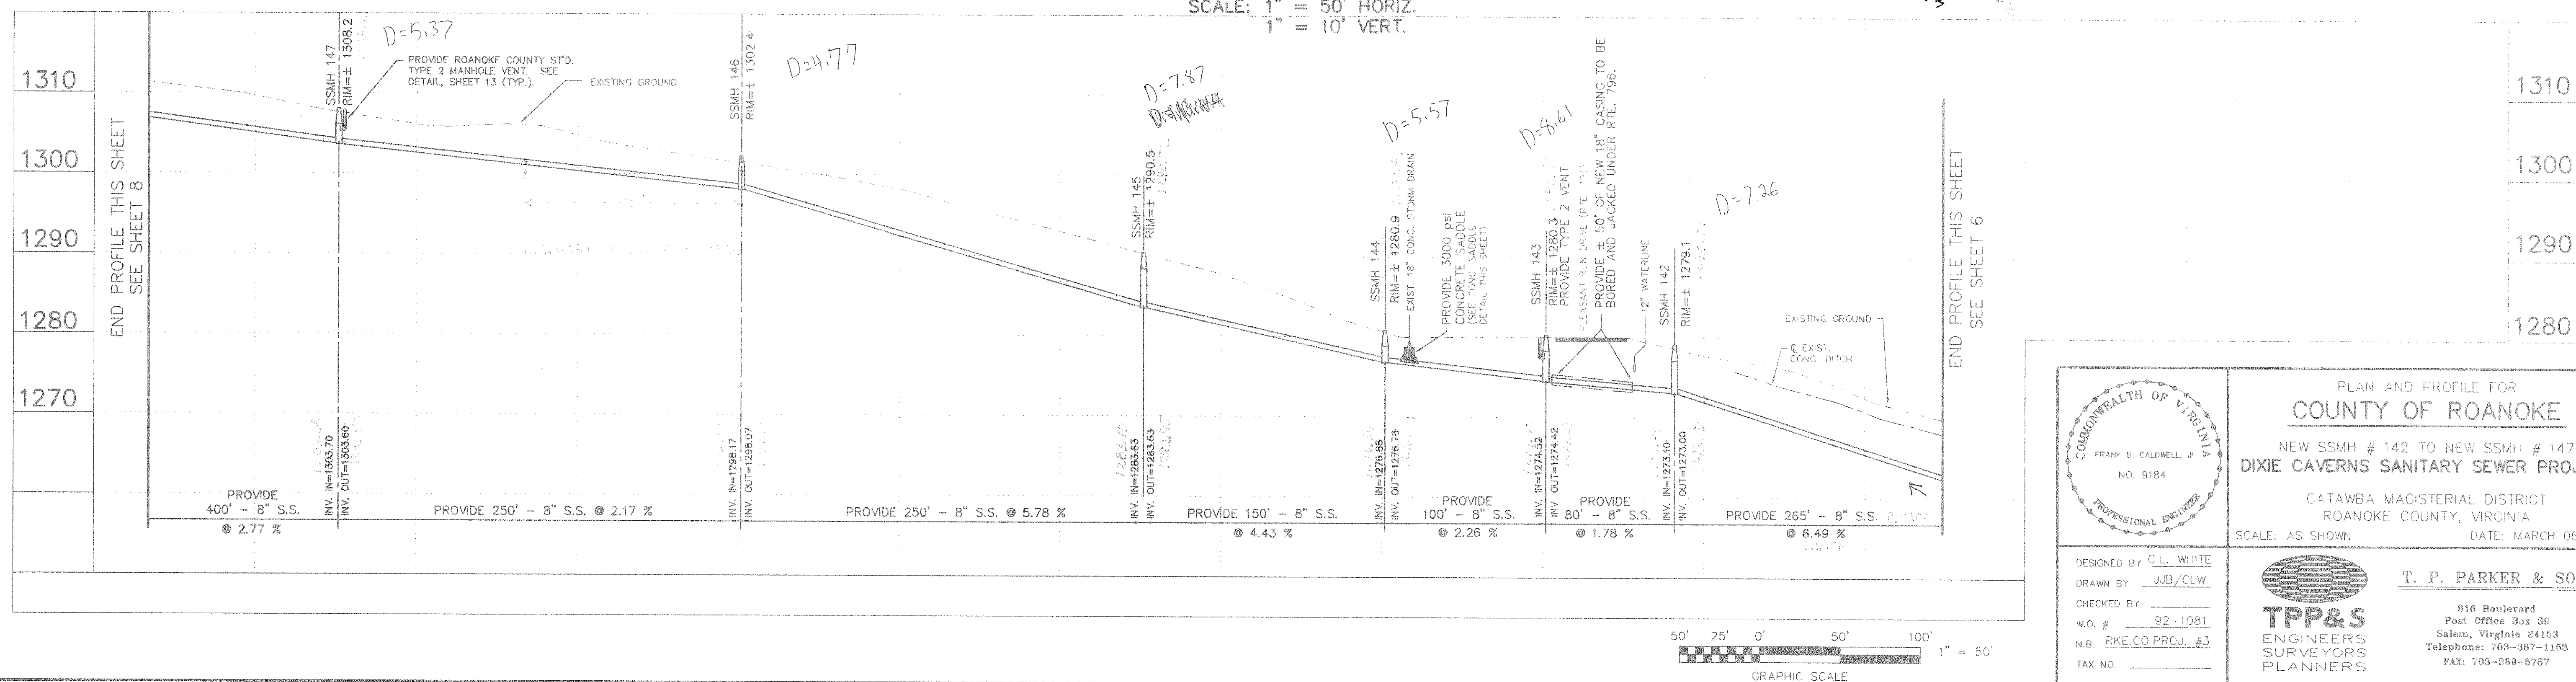

PLAN AND PROFILE FOR
COUNTY OF ROANOKE
NEW SSMH # 142 TO NEW SSMH # 147
DIXIE CAVERNS SANITARY SEWER PROJECT
CATAWBA MAGISTERIAL DISTRICT
ROANOKE COUNTY, VIRGINIA
SCALE: AS SHOWN DATE: MARCH 06, 1995

DESIGNED BY C.L. WHITE
DRAWN BY JUB/CLW
CHECKED BY
W.O. # 92-1081
N.B. RKE CO PROJ. #3
TAX NO.

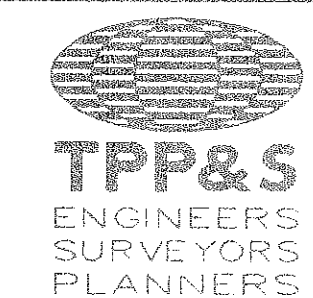

T. P. PARKER & SON
816 Boulevard
Post Office Box 39
Salem, Virginia 24153
Telephone: 703-387-1158
FAX: 703-389-5767

