



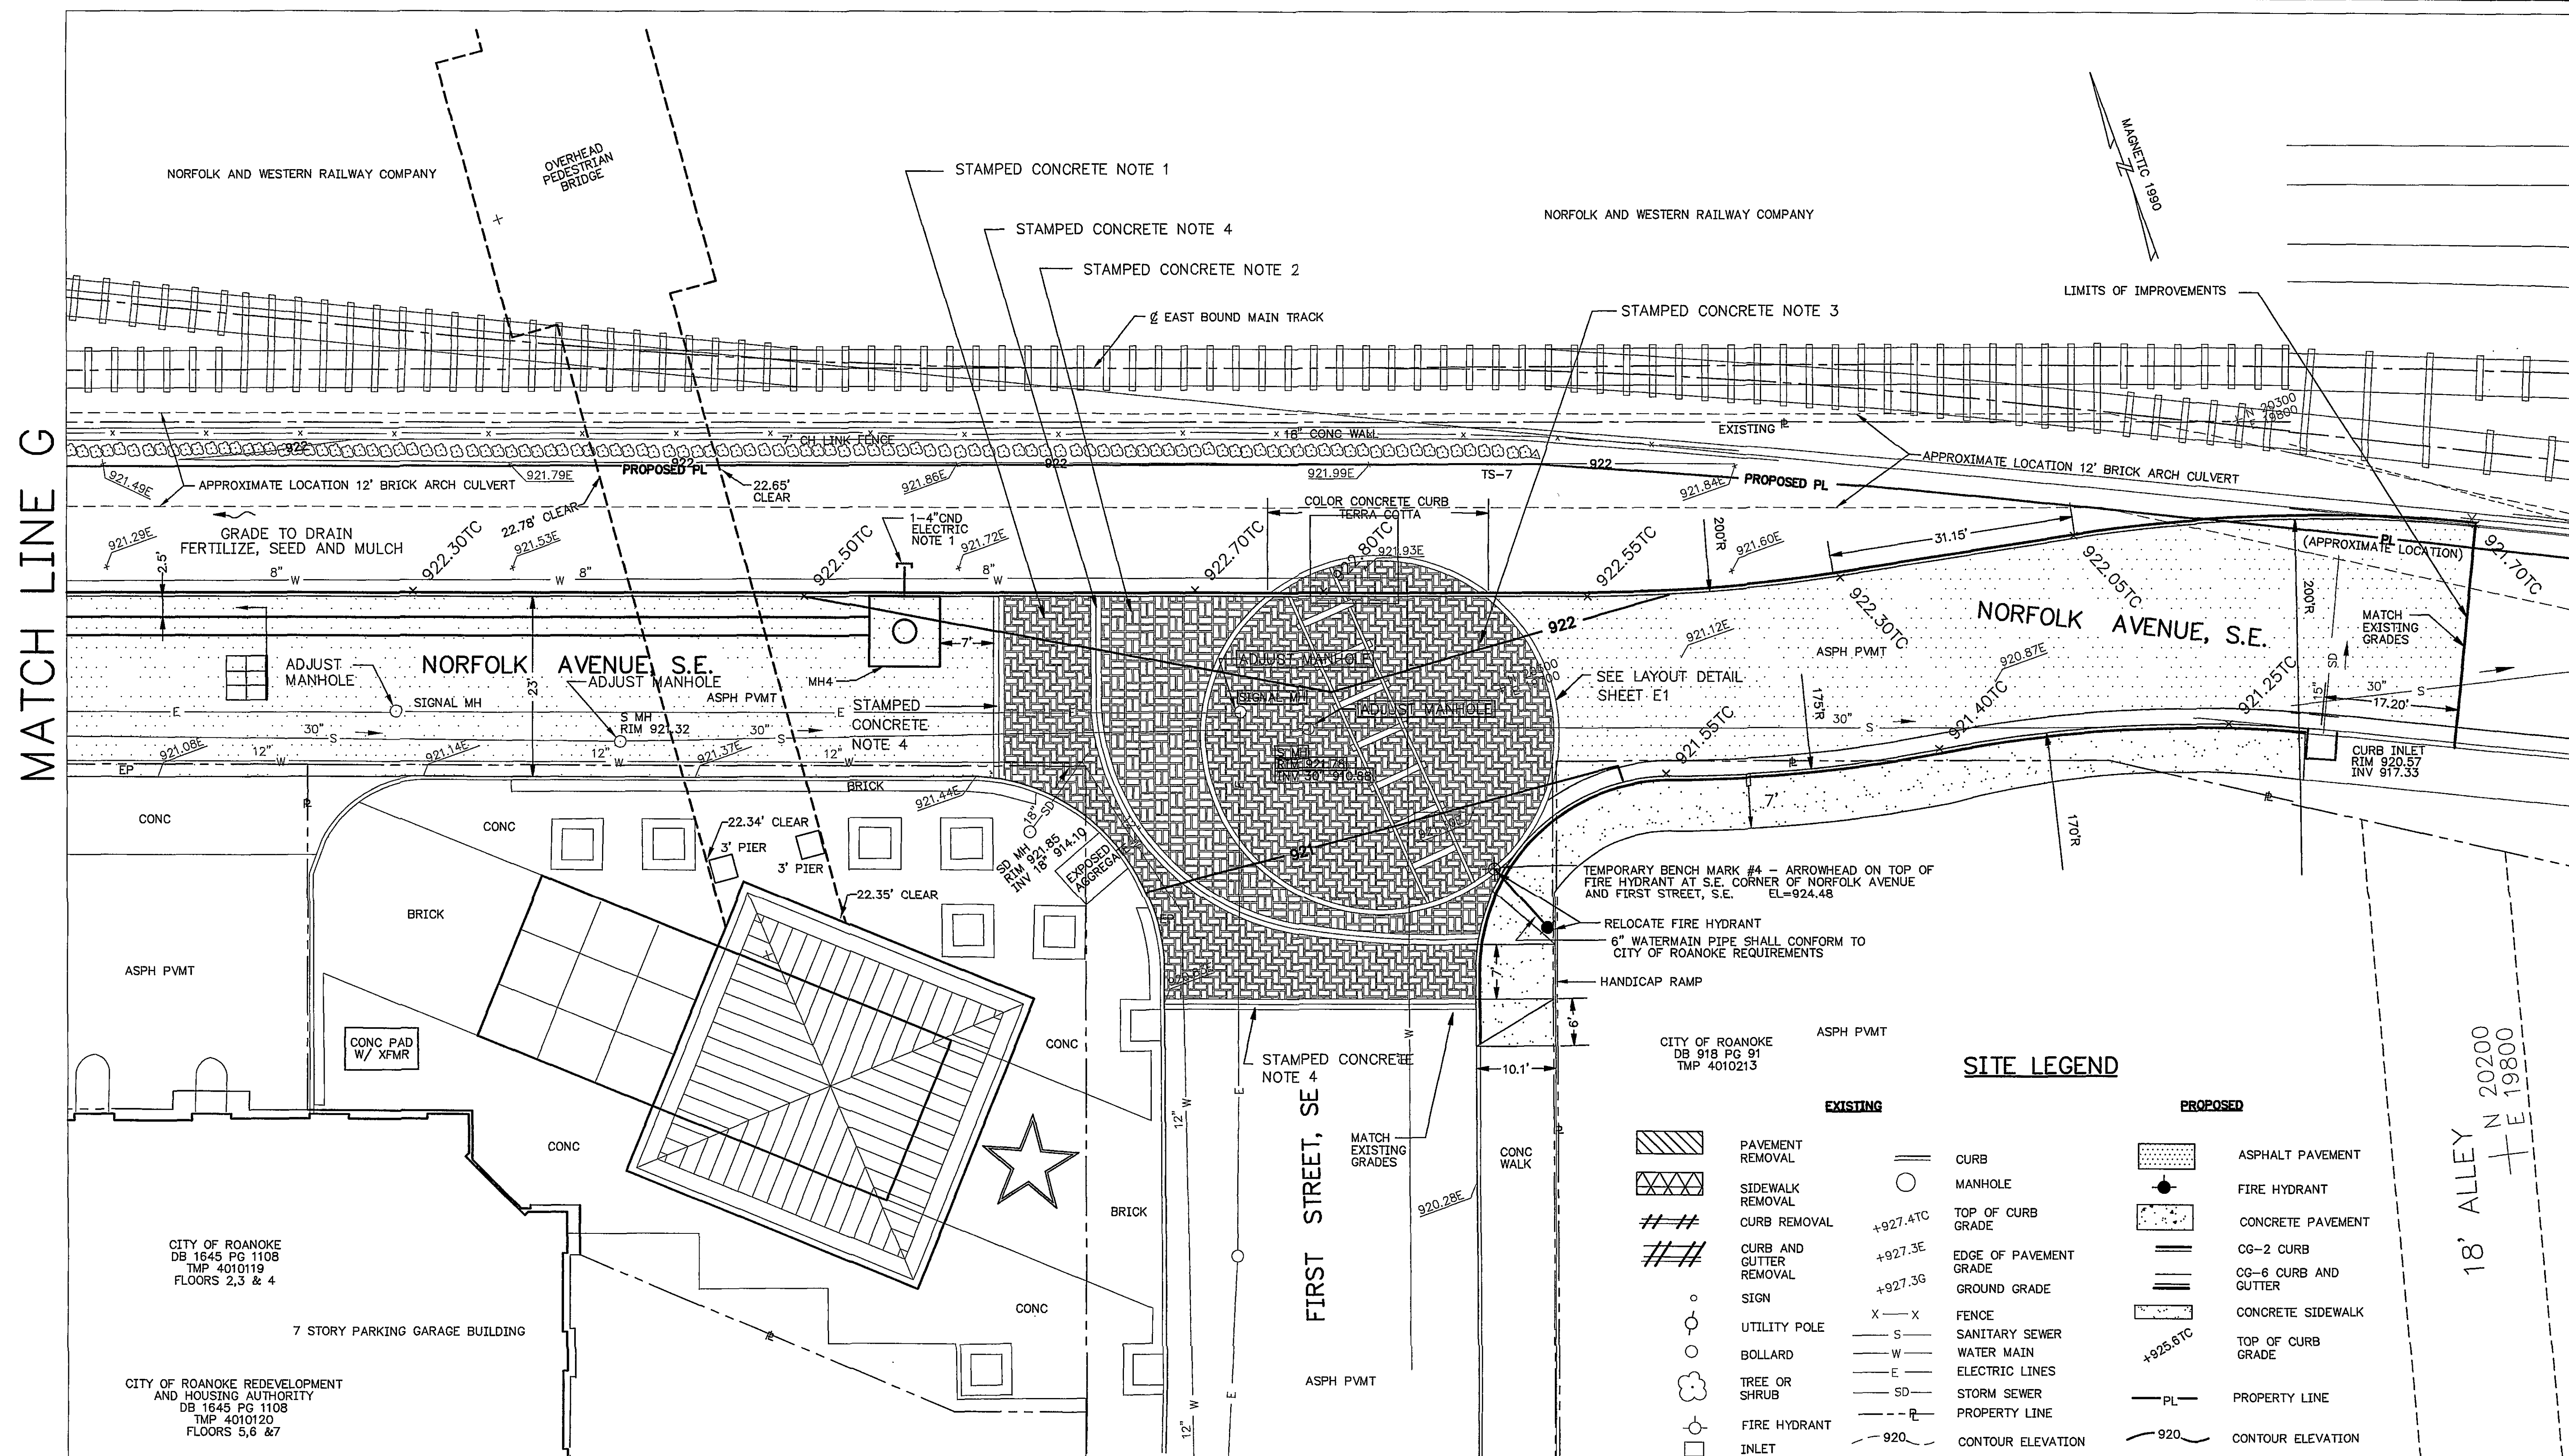

ELECTRIC NOTES:

1. EXTEND UNDER GROUND CONDUIT 4' BEYOND CG-2 CURB AND CAP OFF FOR FUTURE CONNECTION.
2. COORDINATE MANHOLES, DUCT BANK AND CONDUIT ELEVATIONS AND LOCATIONS WITH EXISTING UNDERGROUND UTILITIES.
3. SEE SHEET E1 FOR DUCT BANK AND MANHOLE DETAILS.

ELECTRIC LEGEND

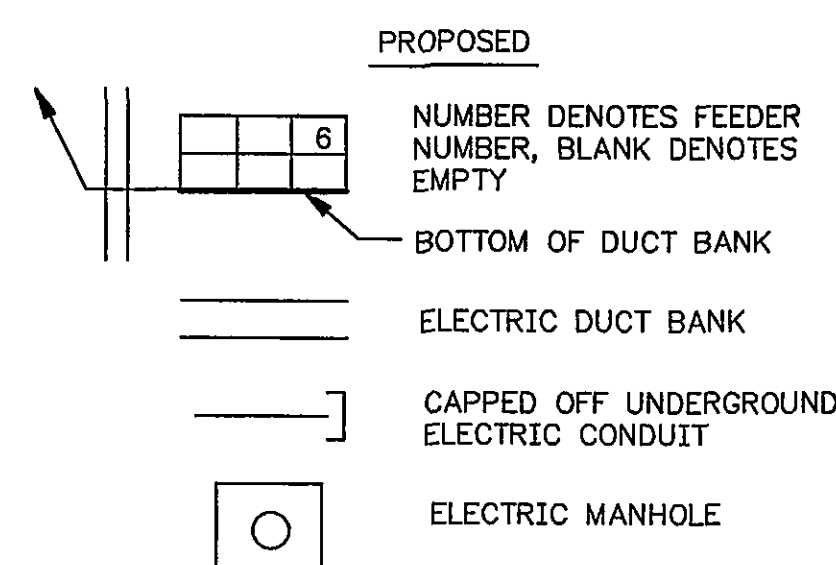

STAMPED CONCRETE NOTES:

1. COLOR HARDENER SHALL BE SMOKE BEIGE
COLOR RELEASE SHALL BE ASH WHITE
PATTERN SHALL BE OLD ENGLISH BRICK 90° HERRINGBONE
2. COLOR HARDENER SHALL BE SLATE GRAY
COLOR RELEASE SHALL BE STONE GRAY
PATTERN SHALL BE OLD ENGLISH BRICK BASKET WEAVE
3. COLOR HARDENER SHALL BE TERRA COTTA
COLOR RELEASE SHALL BE ASH WHITE
PATTERN SHALL BE OLD ENGLISH BRICK 90° HERRINGBONE
4. COLOR HARDENER SHALL BE DARK RED
COLOR RELEASE SHALL BE BRICK RED
PATTERN SHALL BE RUNNING BOND USED BRICK

REVISION	DATE	DESCRIPTION		BY APP
DESIGNED	CJL/MGS	CITY OF ROANOKE RAILSIDE LINEAR WALK SITE PLAN		
DRAWN	CJL			
CHECKED				
APPROVED				
SUBMITTED				
HAYES, SEAY, MATTERN & MATTERN, INC. ARCHITECTS — ENGINEERS — PLANNERS ROANOKE, VIRGINIA		SCALE 1"=10'	COMM. NO. 7288	
		DATE AUGUST 1998	SHEET CB	