


141410-51800 / ECTB1001 M064607000\_CAD\_C2850104CXY00-SHEETS001 CMI V02 [171] EFN PKG002 HSTC-40MF DWG — 03/05/2018 12:20:51 FREE! ANDY

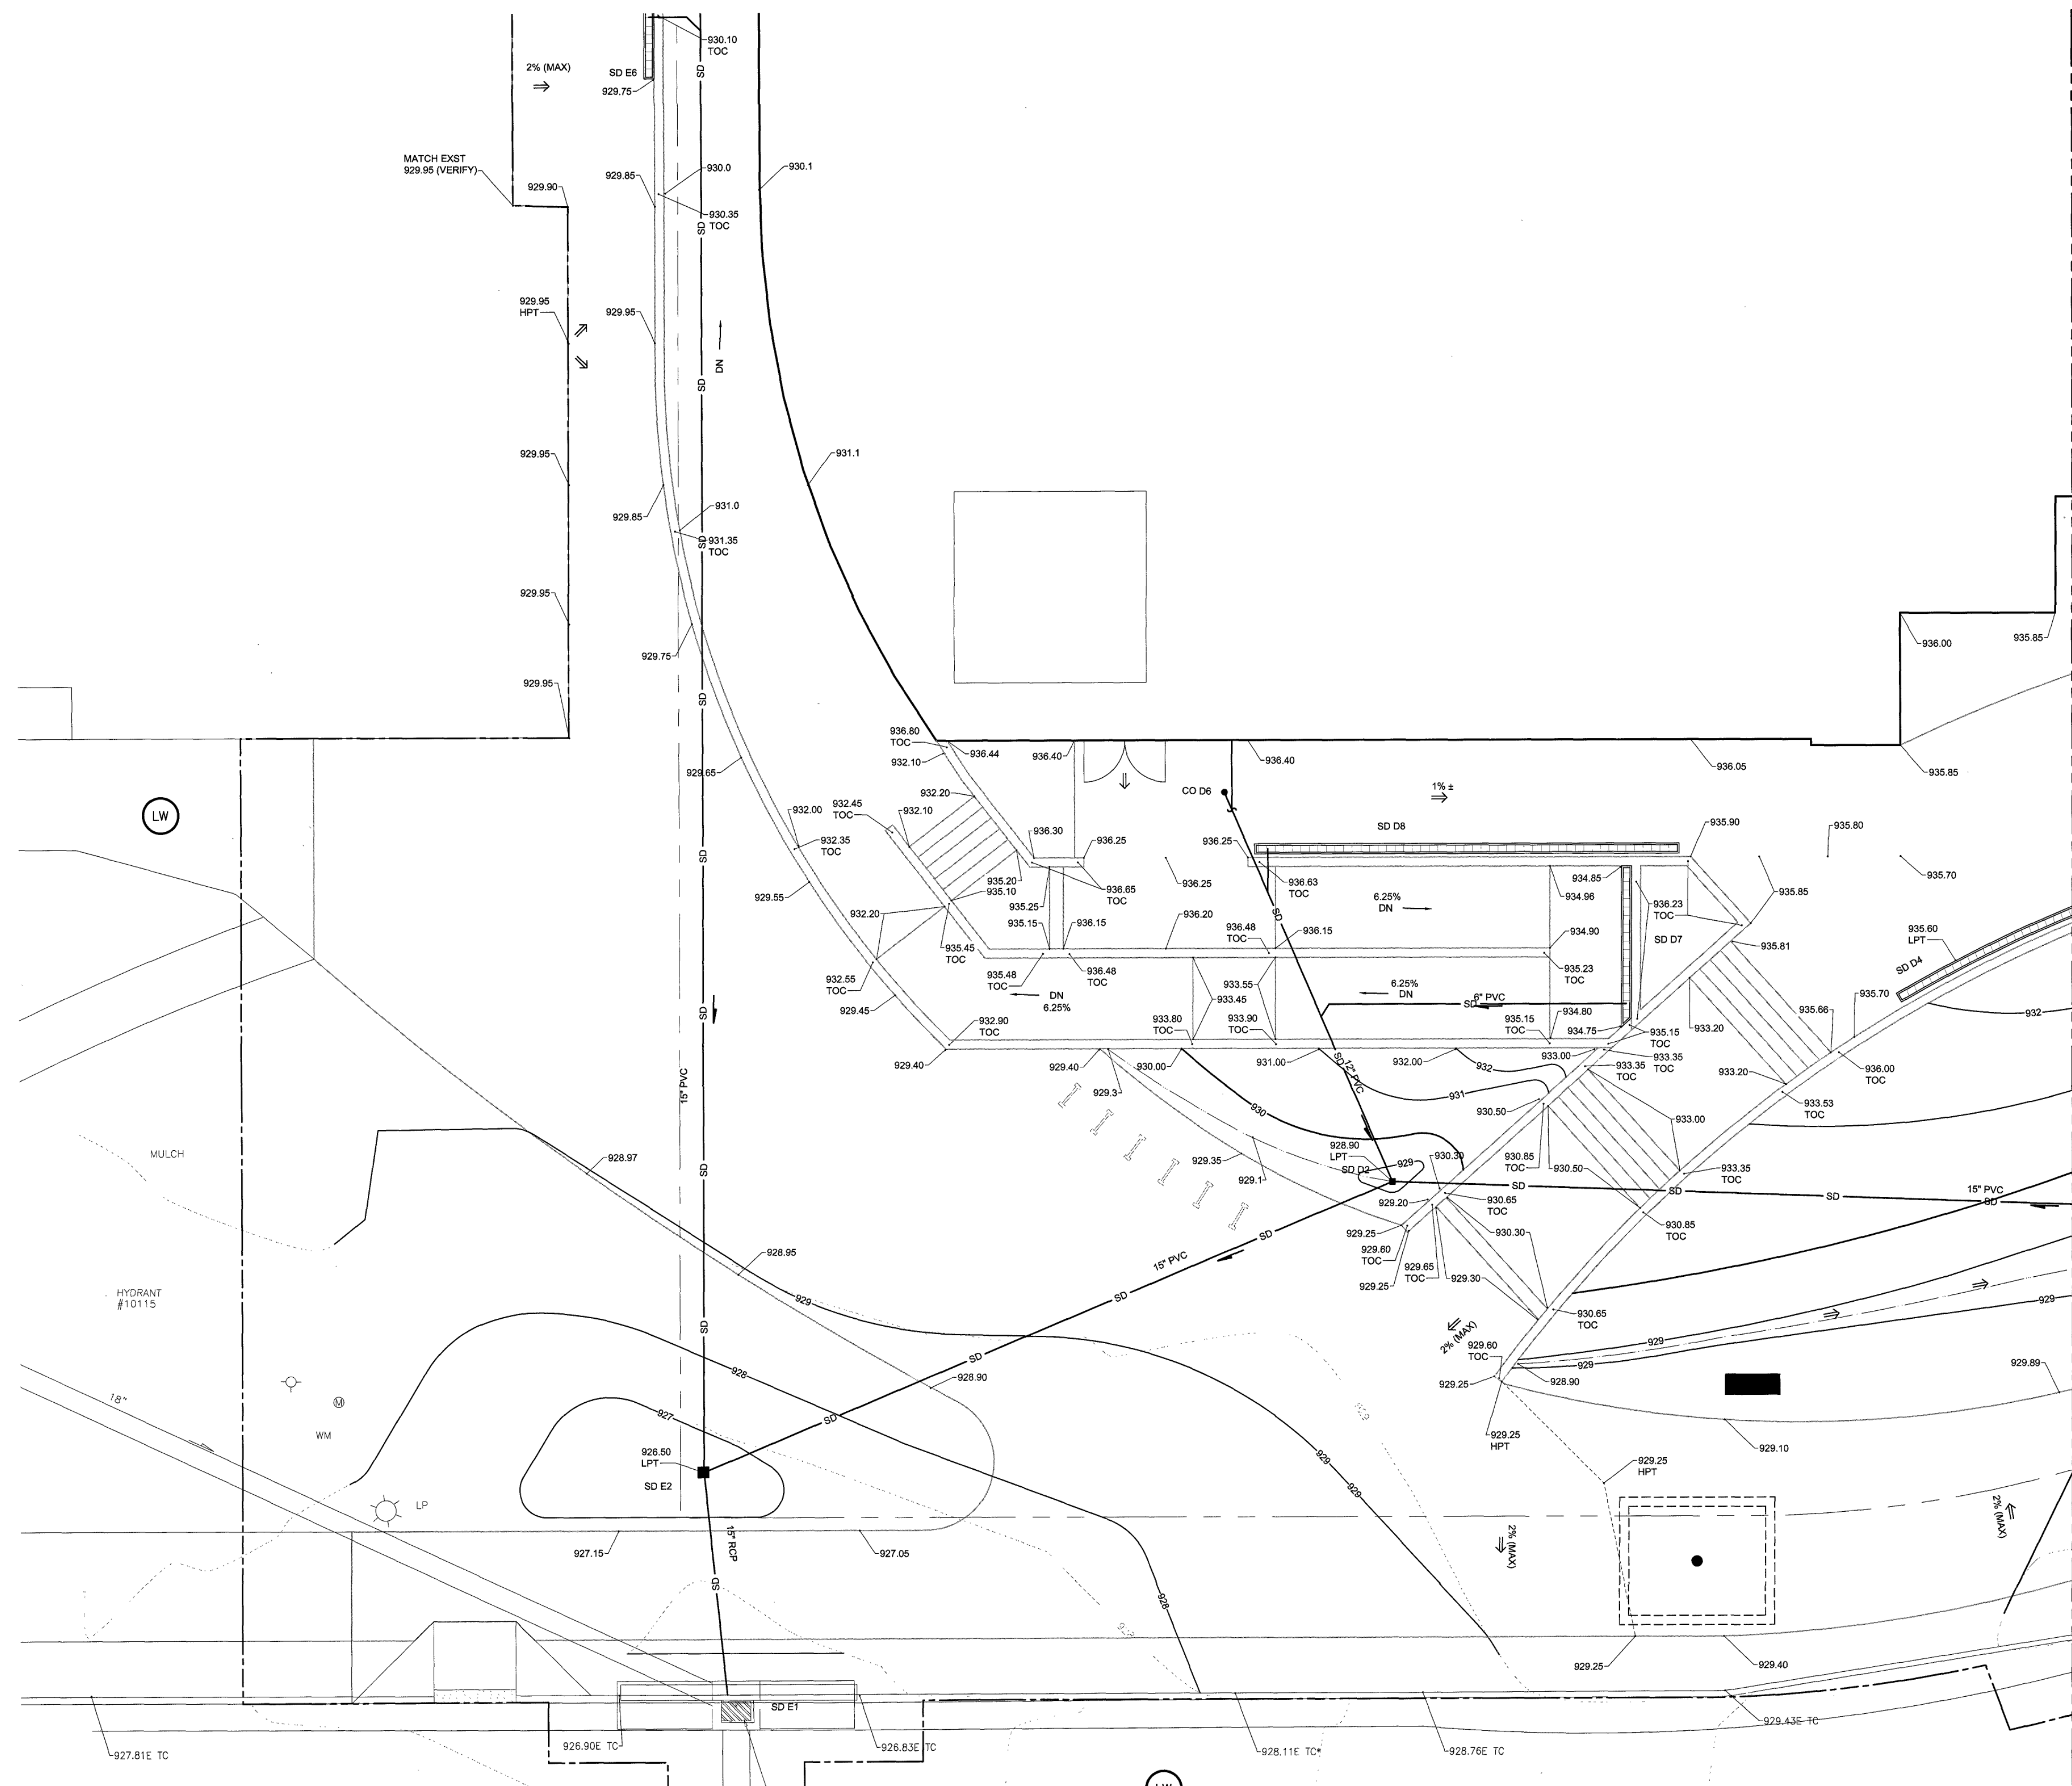

## GENERAL NOTES THIS SHEET:

- A. SEE SHEET C-001 FOR CIVIL NOTES, ABBREVIATIONS, AND LEGEND.
- B. SEE COORDINATE POINT DIAGRAMS ON SHEET C-001 FOR BENCHMARK ELEVATION INFORMATION.
- C. PROJECT SITE LIES IN H.U.D. FLOOD HAZARD ZONE AE COMMUNITY PANEL NO. 5111-001164G, DATED SEPTEMBER 28, 2007. THE 100-YEAR FLOODPLAIN ELEVATION AT THE PROJECT SITE IS 934.44 FEET.
- D. THE BUILDING FINISH FLOOR ELEVATION AND THE ELEVATION OF GENERATOR AND TRANSFORMER PAD IS SET AT LEAST TWO FEET ABOVE THE 100-YEAR FLOOD PLAIN ELEVATION.

 SHEET KEYNOTES:

1. BUILDING OUTLINE FOR REFERENCE ONLY. SEE ARCHITECTURAL SHEETS.



## PROJECT

VIRGINIA TECH CARILION (VTC)  
BIOMEDICAL RESEARCH  
EXPANSION

VIRGINIA TECH  
4 RIVERSIDE CIRCL  
ROANOKE, VA 24016

**CLIENT**



**CARILION CLINIC**

213 MCCLANAHAN ST. S.W.,  
THIRD FLOOR  
ROANOKE, VA 24014  
PHONE: 540-981-7024




## CONSULTANT

**AECOM**  
10 South Jefferson Street, Suite 1600  
Roanoke, Virginia 24011  
540.857.3100 tel 540.857.3180 fax  
[www.aecom.com](http://www.aecom.com)

**SLAM**  
www.slamcoll.com


**Wagner Architecture, PLLC**HILL  
STUDIO


## REGISTRATION

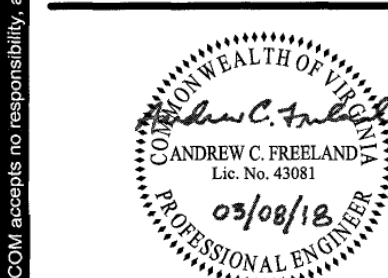

**ISSUE/REVISION**

| 3   | 03/08/2018 | CITY CP SUBMISSION        |
|-----|------------|---------------------------|
| 2   | 01/19/2018 | CITY CP SUBMISSION        |
| 1   | 12/04/2017 | FOR PRESUBMISSION MEETING |
| 0   | 12/01/2017 | FOUNDATION SUBMISSION     |
| I/R | DATE       | DESCRIPTION               |

## KEY PLAN

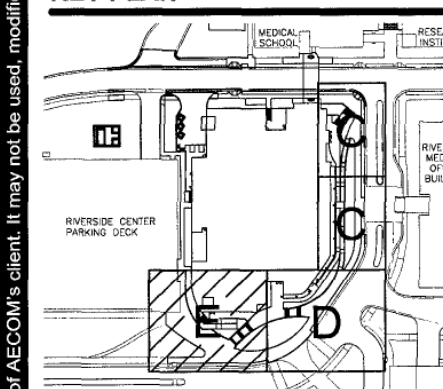

## PROJECT NUMBER

605-44603

SHEET TITLE

ENLARGED  
GRADING PLAN  
(AREA F)

(AREA)

**SHEET NUMBER**  
**C-404E**



## GRAPHIC SCALES