




SUPERVISED BY: P.C. Schirmer
DESIGNED BY: P.C. Schirmer
CADD OPERATOR: G.L. Hale
REVISED BY:


DATE	BY

DESIGN FEATURES RELATING TO CONSTRUCTION OR TO REGULATION AND CONTROL OF TRAFFIC MAY BE SUBJECT TO CHANGE AS DEEMED NECESSARY BY THE DEPARTMENT


REVISED	FY/FA REGION	STATE	FEDERAL AID	ROUTE	PROJECT	STATE	PROJECT	SHEET NO.
	3	VA.		11		0011-080-105, PE-102	RW-202 C-502	U11

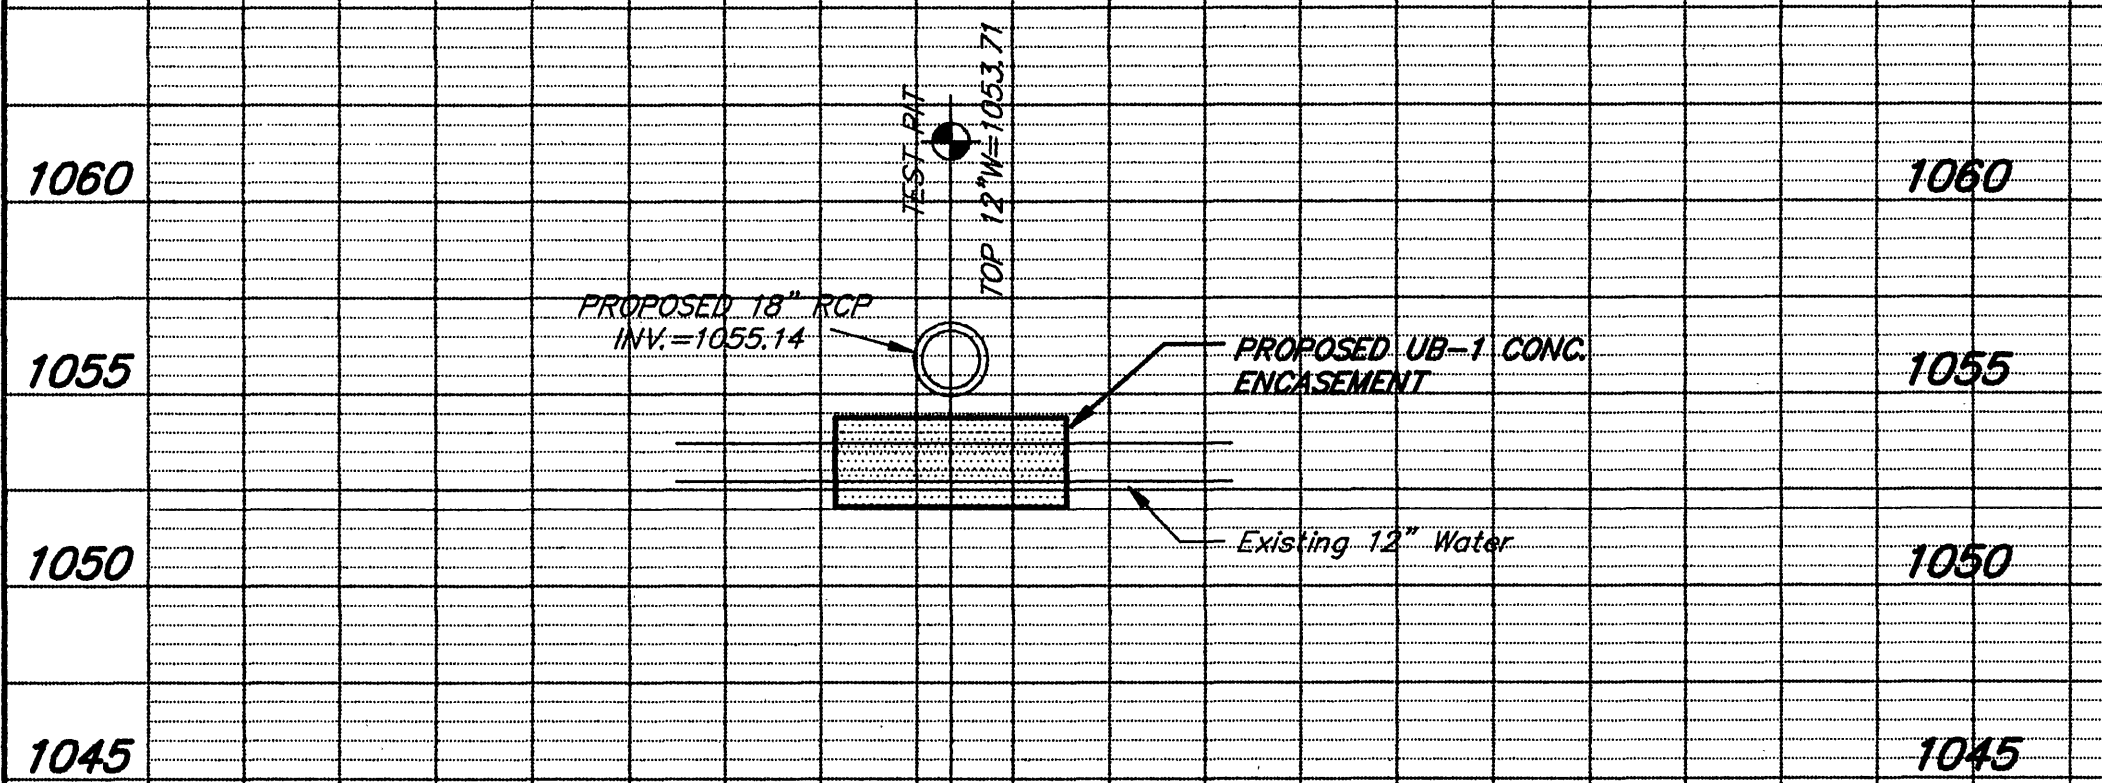


WATER MAIN ENCASEMENT
CONSTRUCTION @ 272+36.5' LT.
UTILITY PLAN SHEET U3

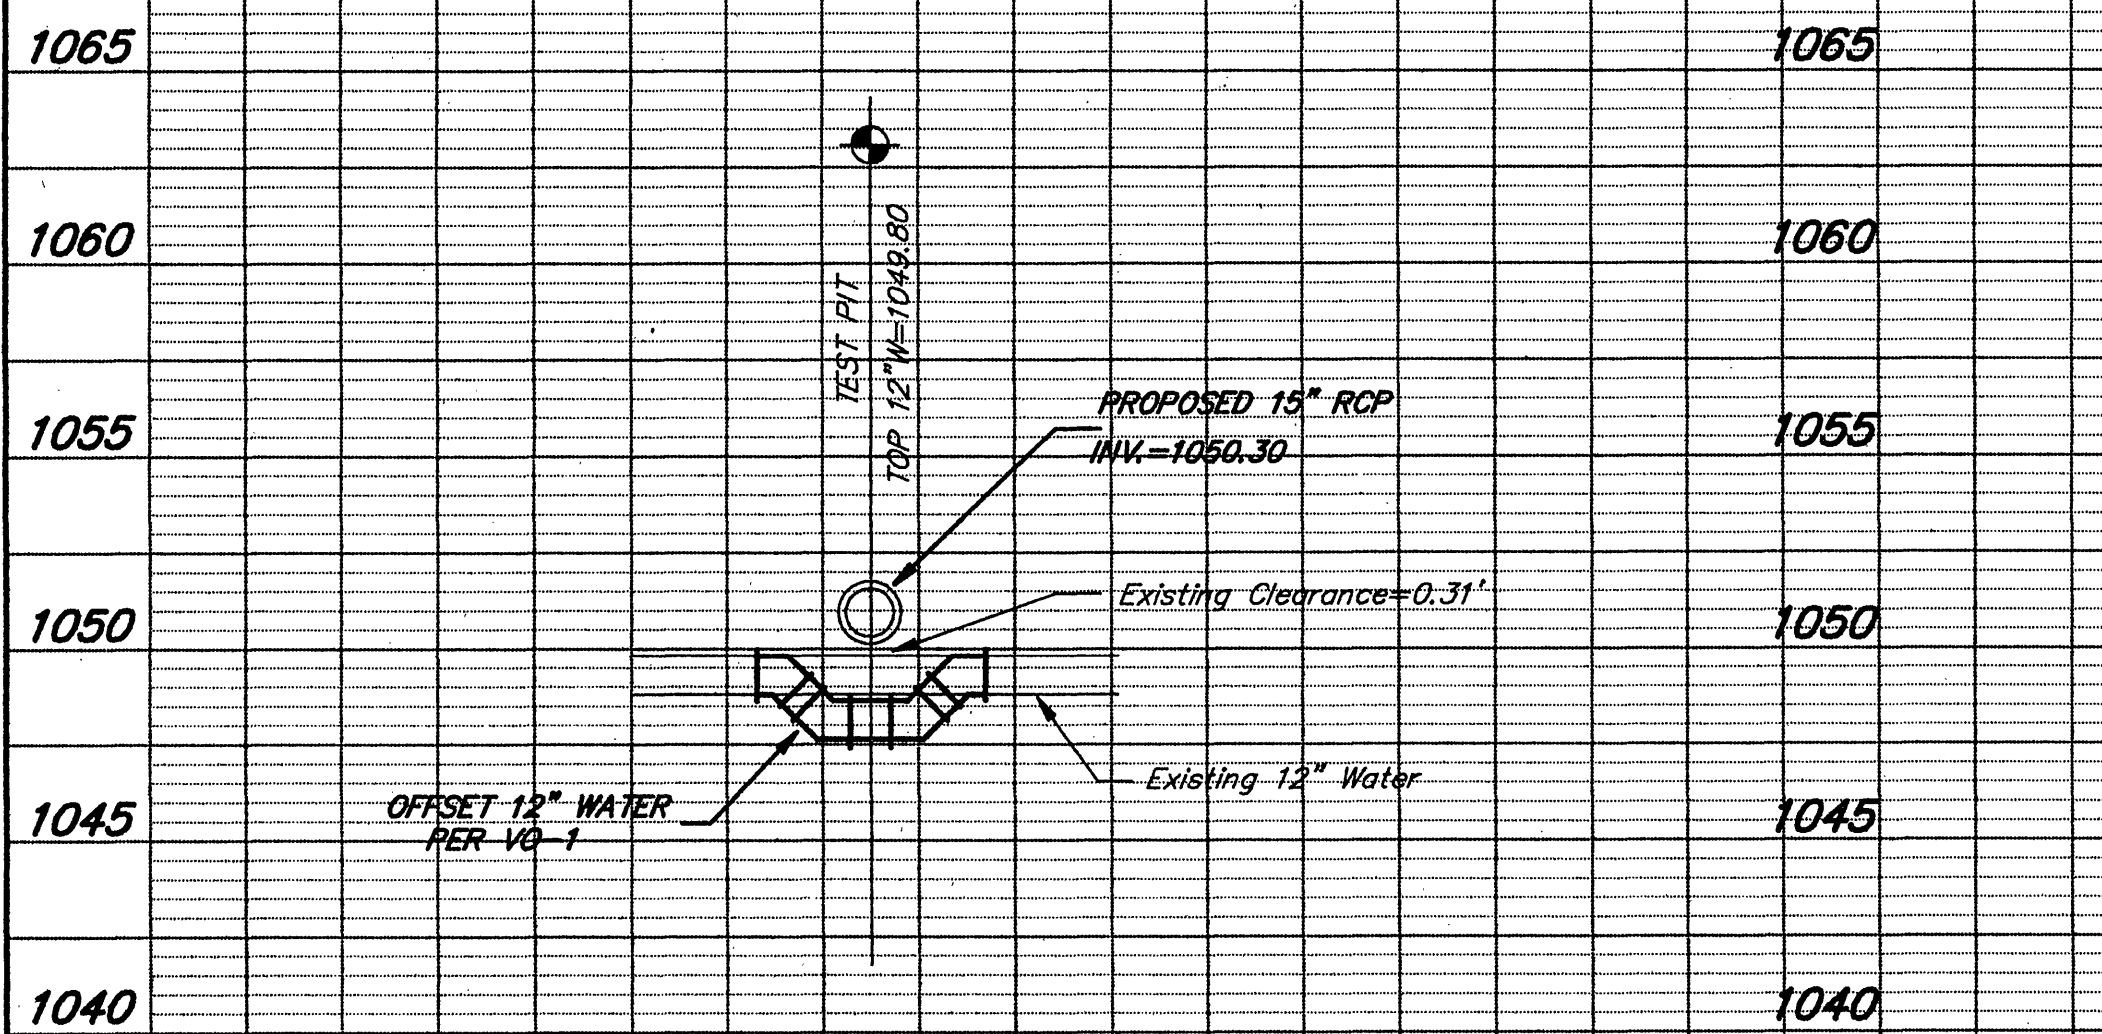


WATER MAIN OFFSET
CONSTRUCTION @ 286+48.15' LT.
UTILITY PLAN SHEET U5

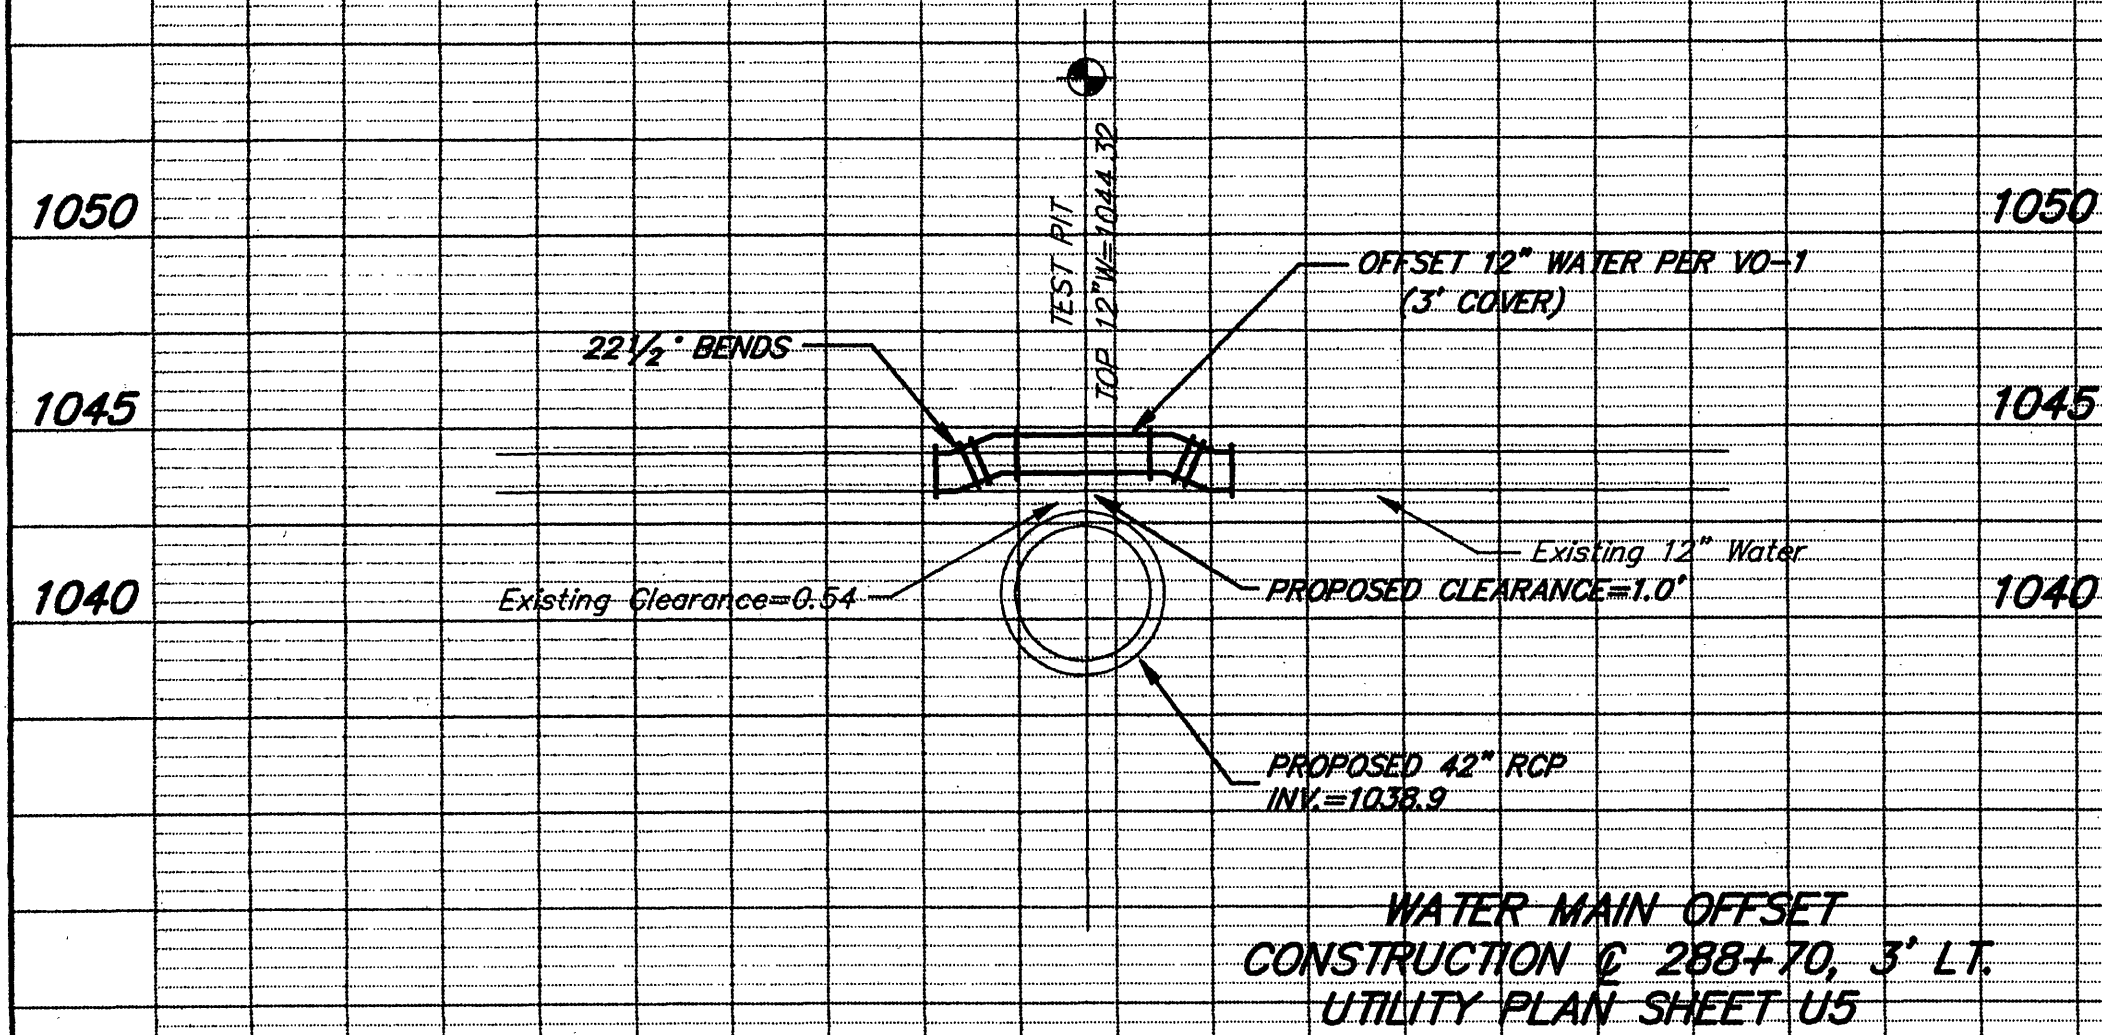

WATER MAIN OFFSET
CONSTRUCTION @ 288+70.3' LT.
UTILITY PLAN SHEET U5

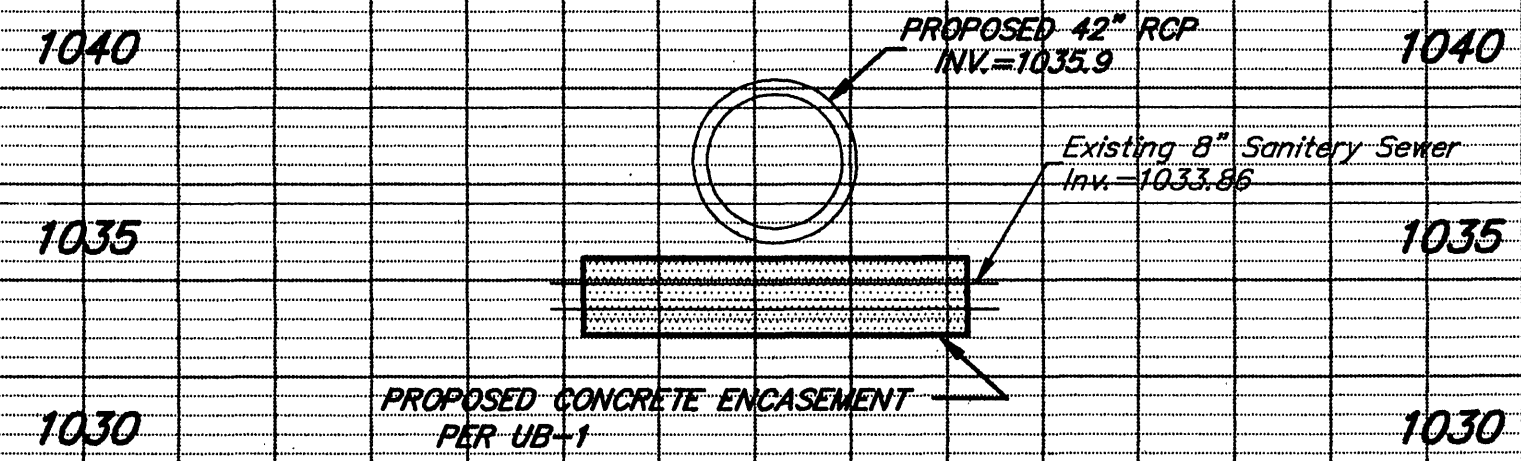

WATER MAIN ENCASEMENT
CONSTRUCTION @ 290+88.30' LT.
UTILITY PLAN SHEET U5

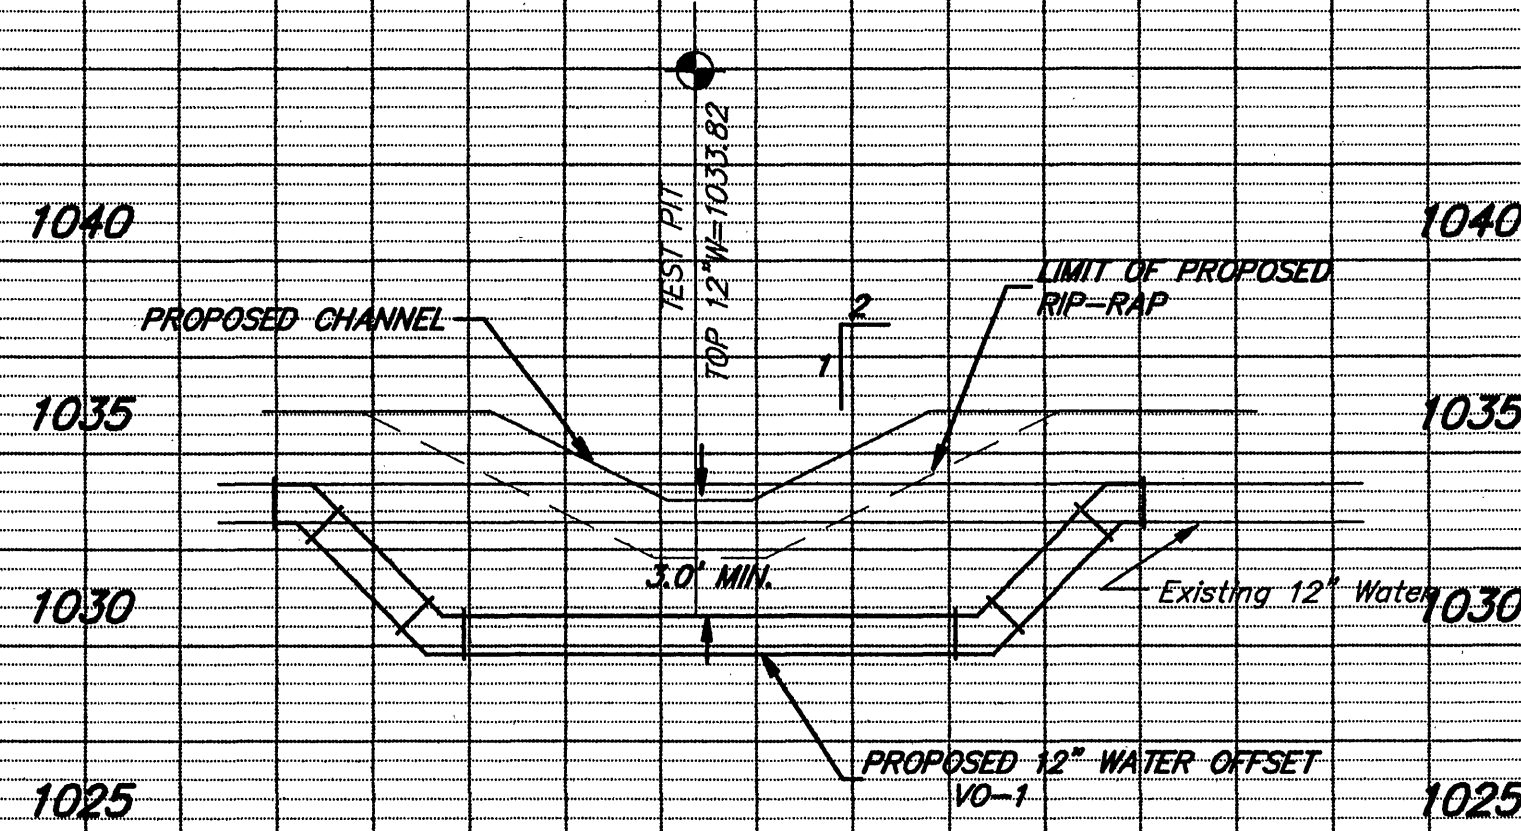

WATER MAIN OFFSET
CONSTRUCTION @ 296+33.52' LT.
UTILITY PLAN SHEET U6

UTILITY OFFSET PROFILES
SCALE: 1"=5' HORIZ. & VERT.