


SCALE
1" = 30'

DOYLE
ARCHITECTURE, PC
• Commercial
• Health Care
• Fine Residential
P.O. Box 20395, Roanoke, VA 24018
Phone/Voice Mail (540) 989-7816

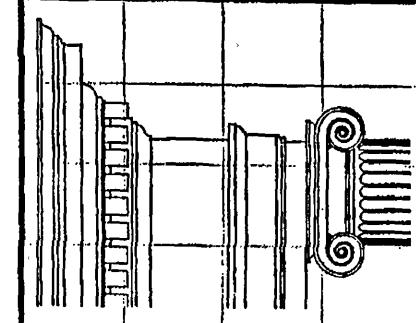

ROANOKE VALLEY SPCA &
MUNICIPAL POUND FACILITY
Roanoke, Virginia


DRAWING
GRADING &
UTILITY PLAN

PROJECT NUMBER
0114

DATE
26 JUNE 2002

SHEET

C-2
2 of 5

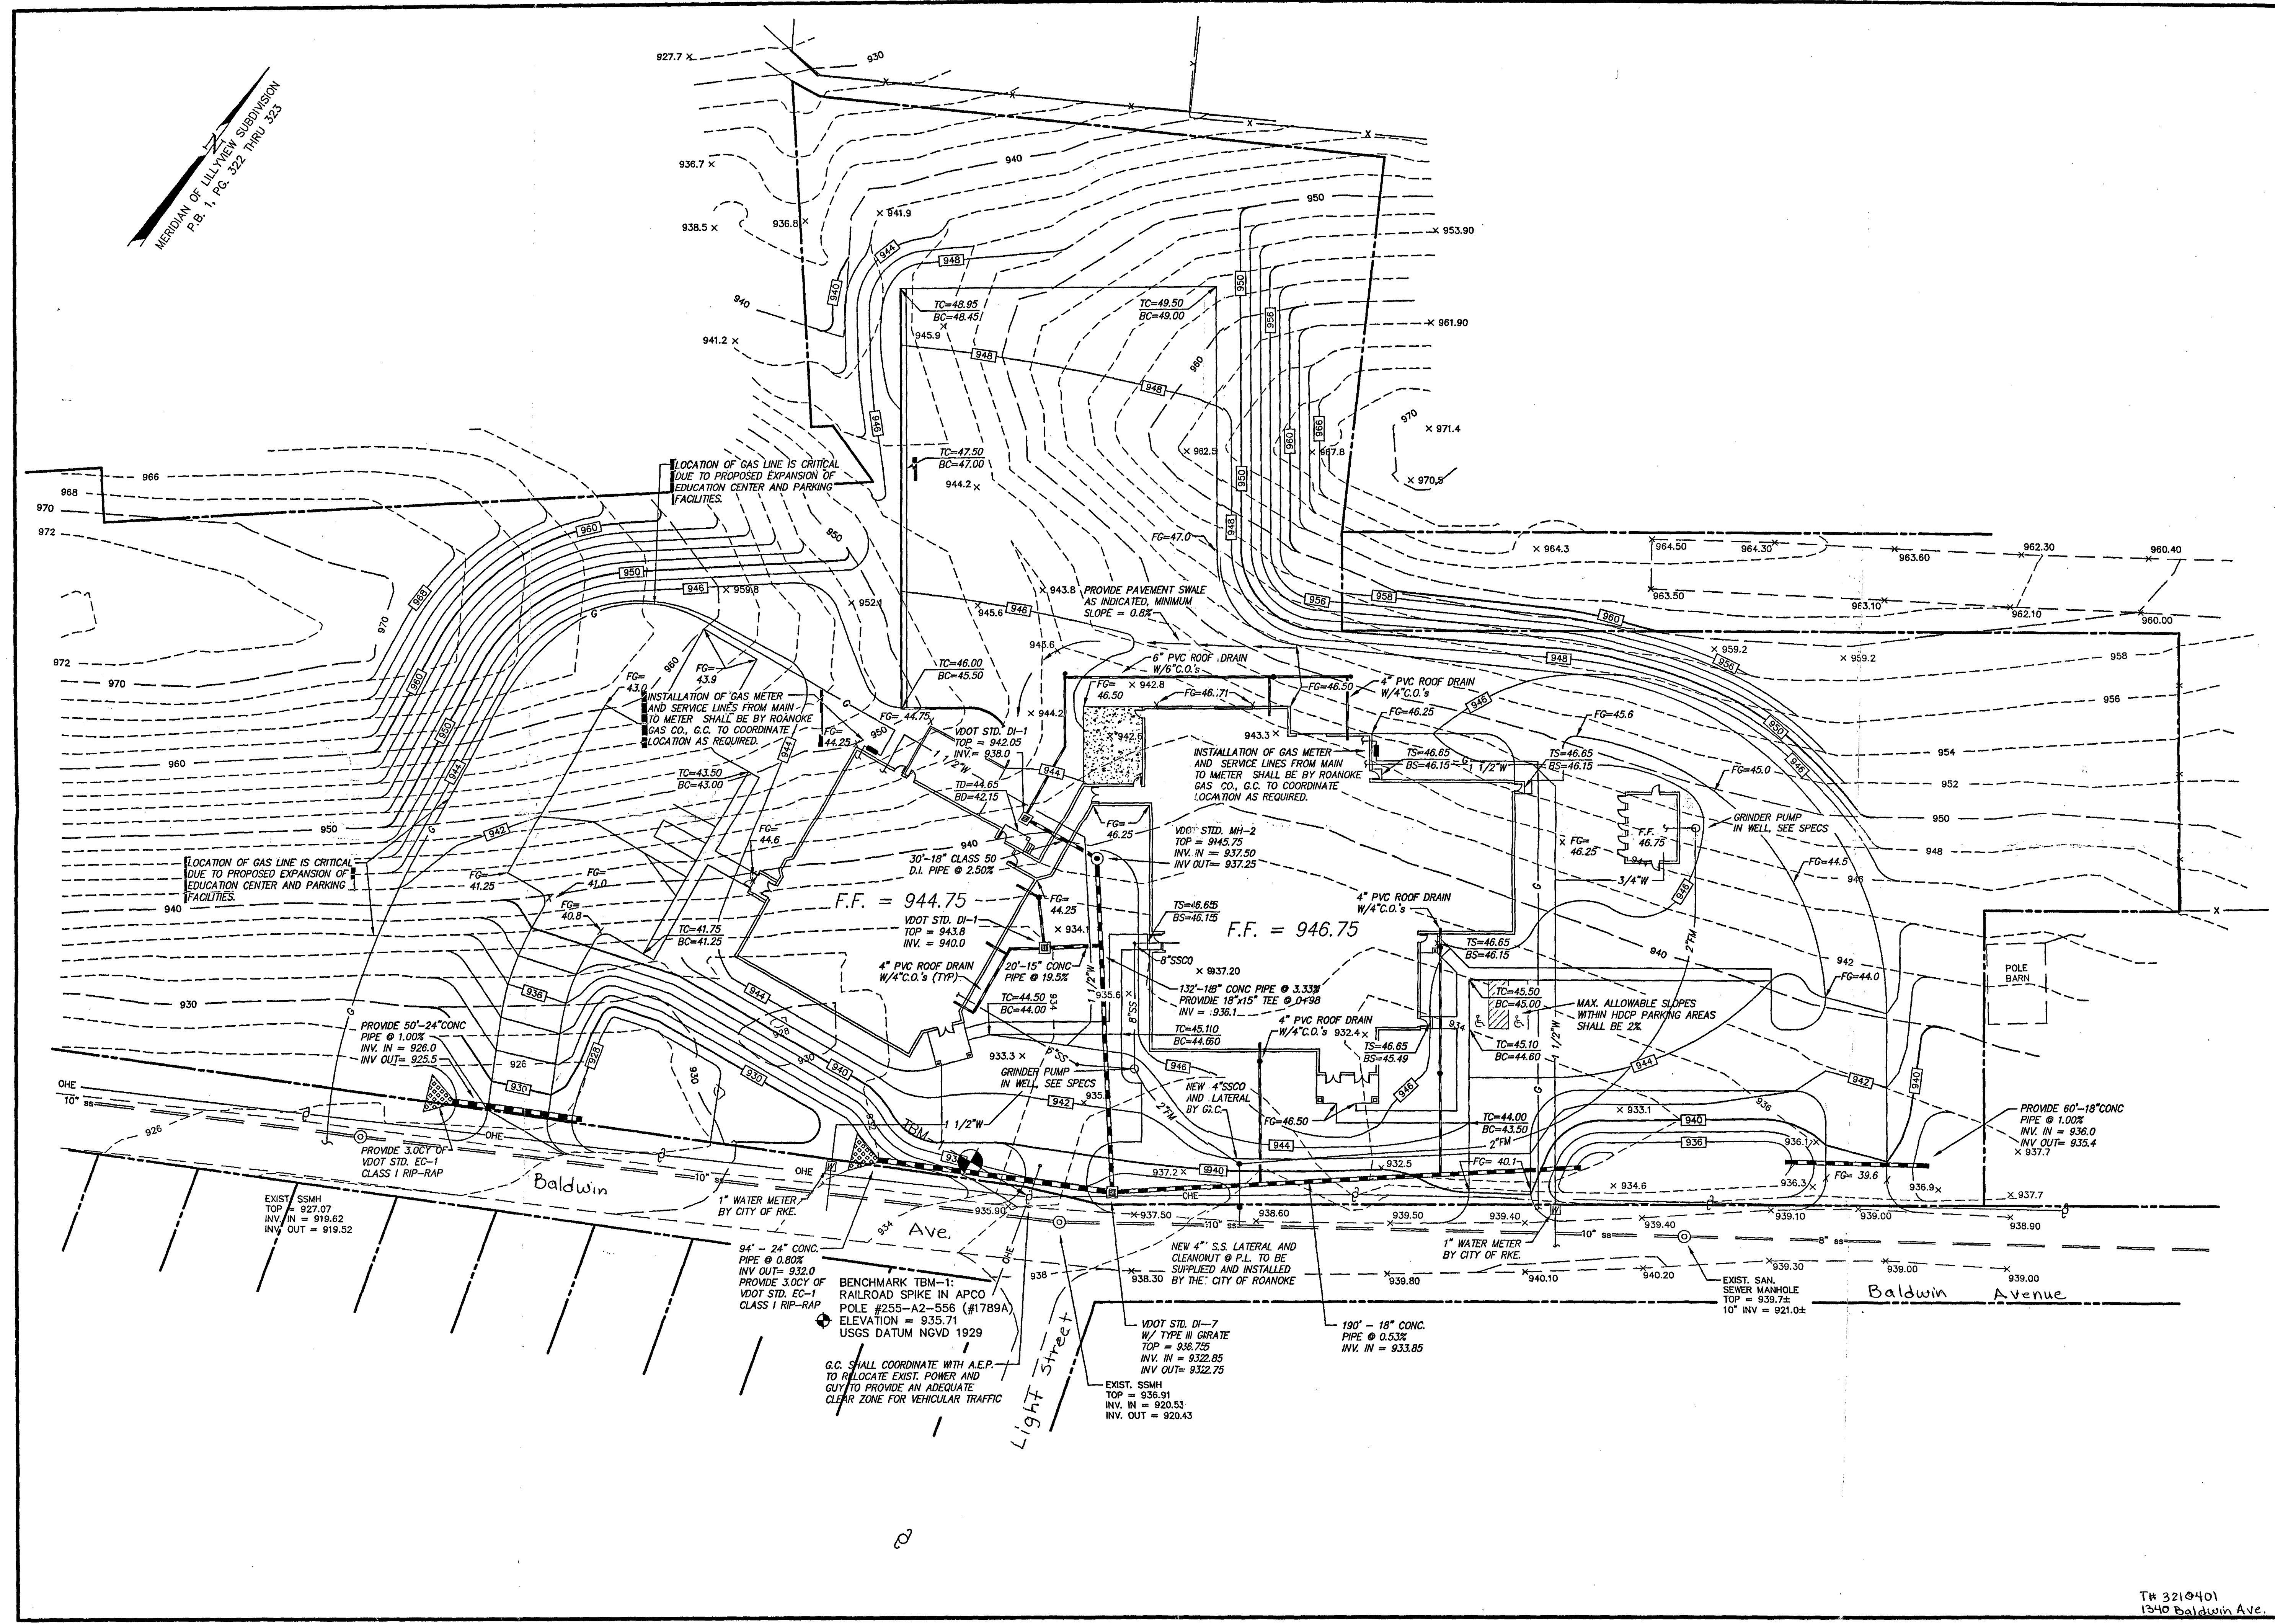

T# 3210401
1340 Baldwin Ave.