
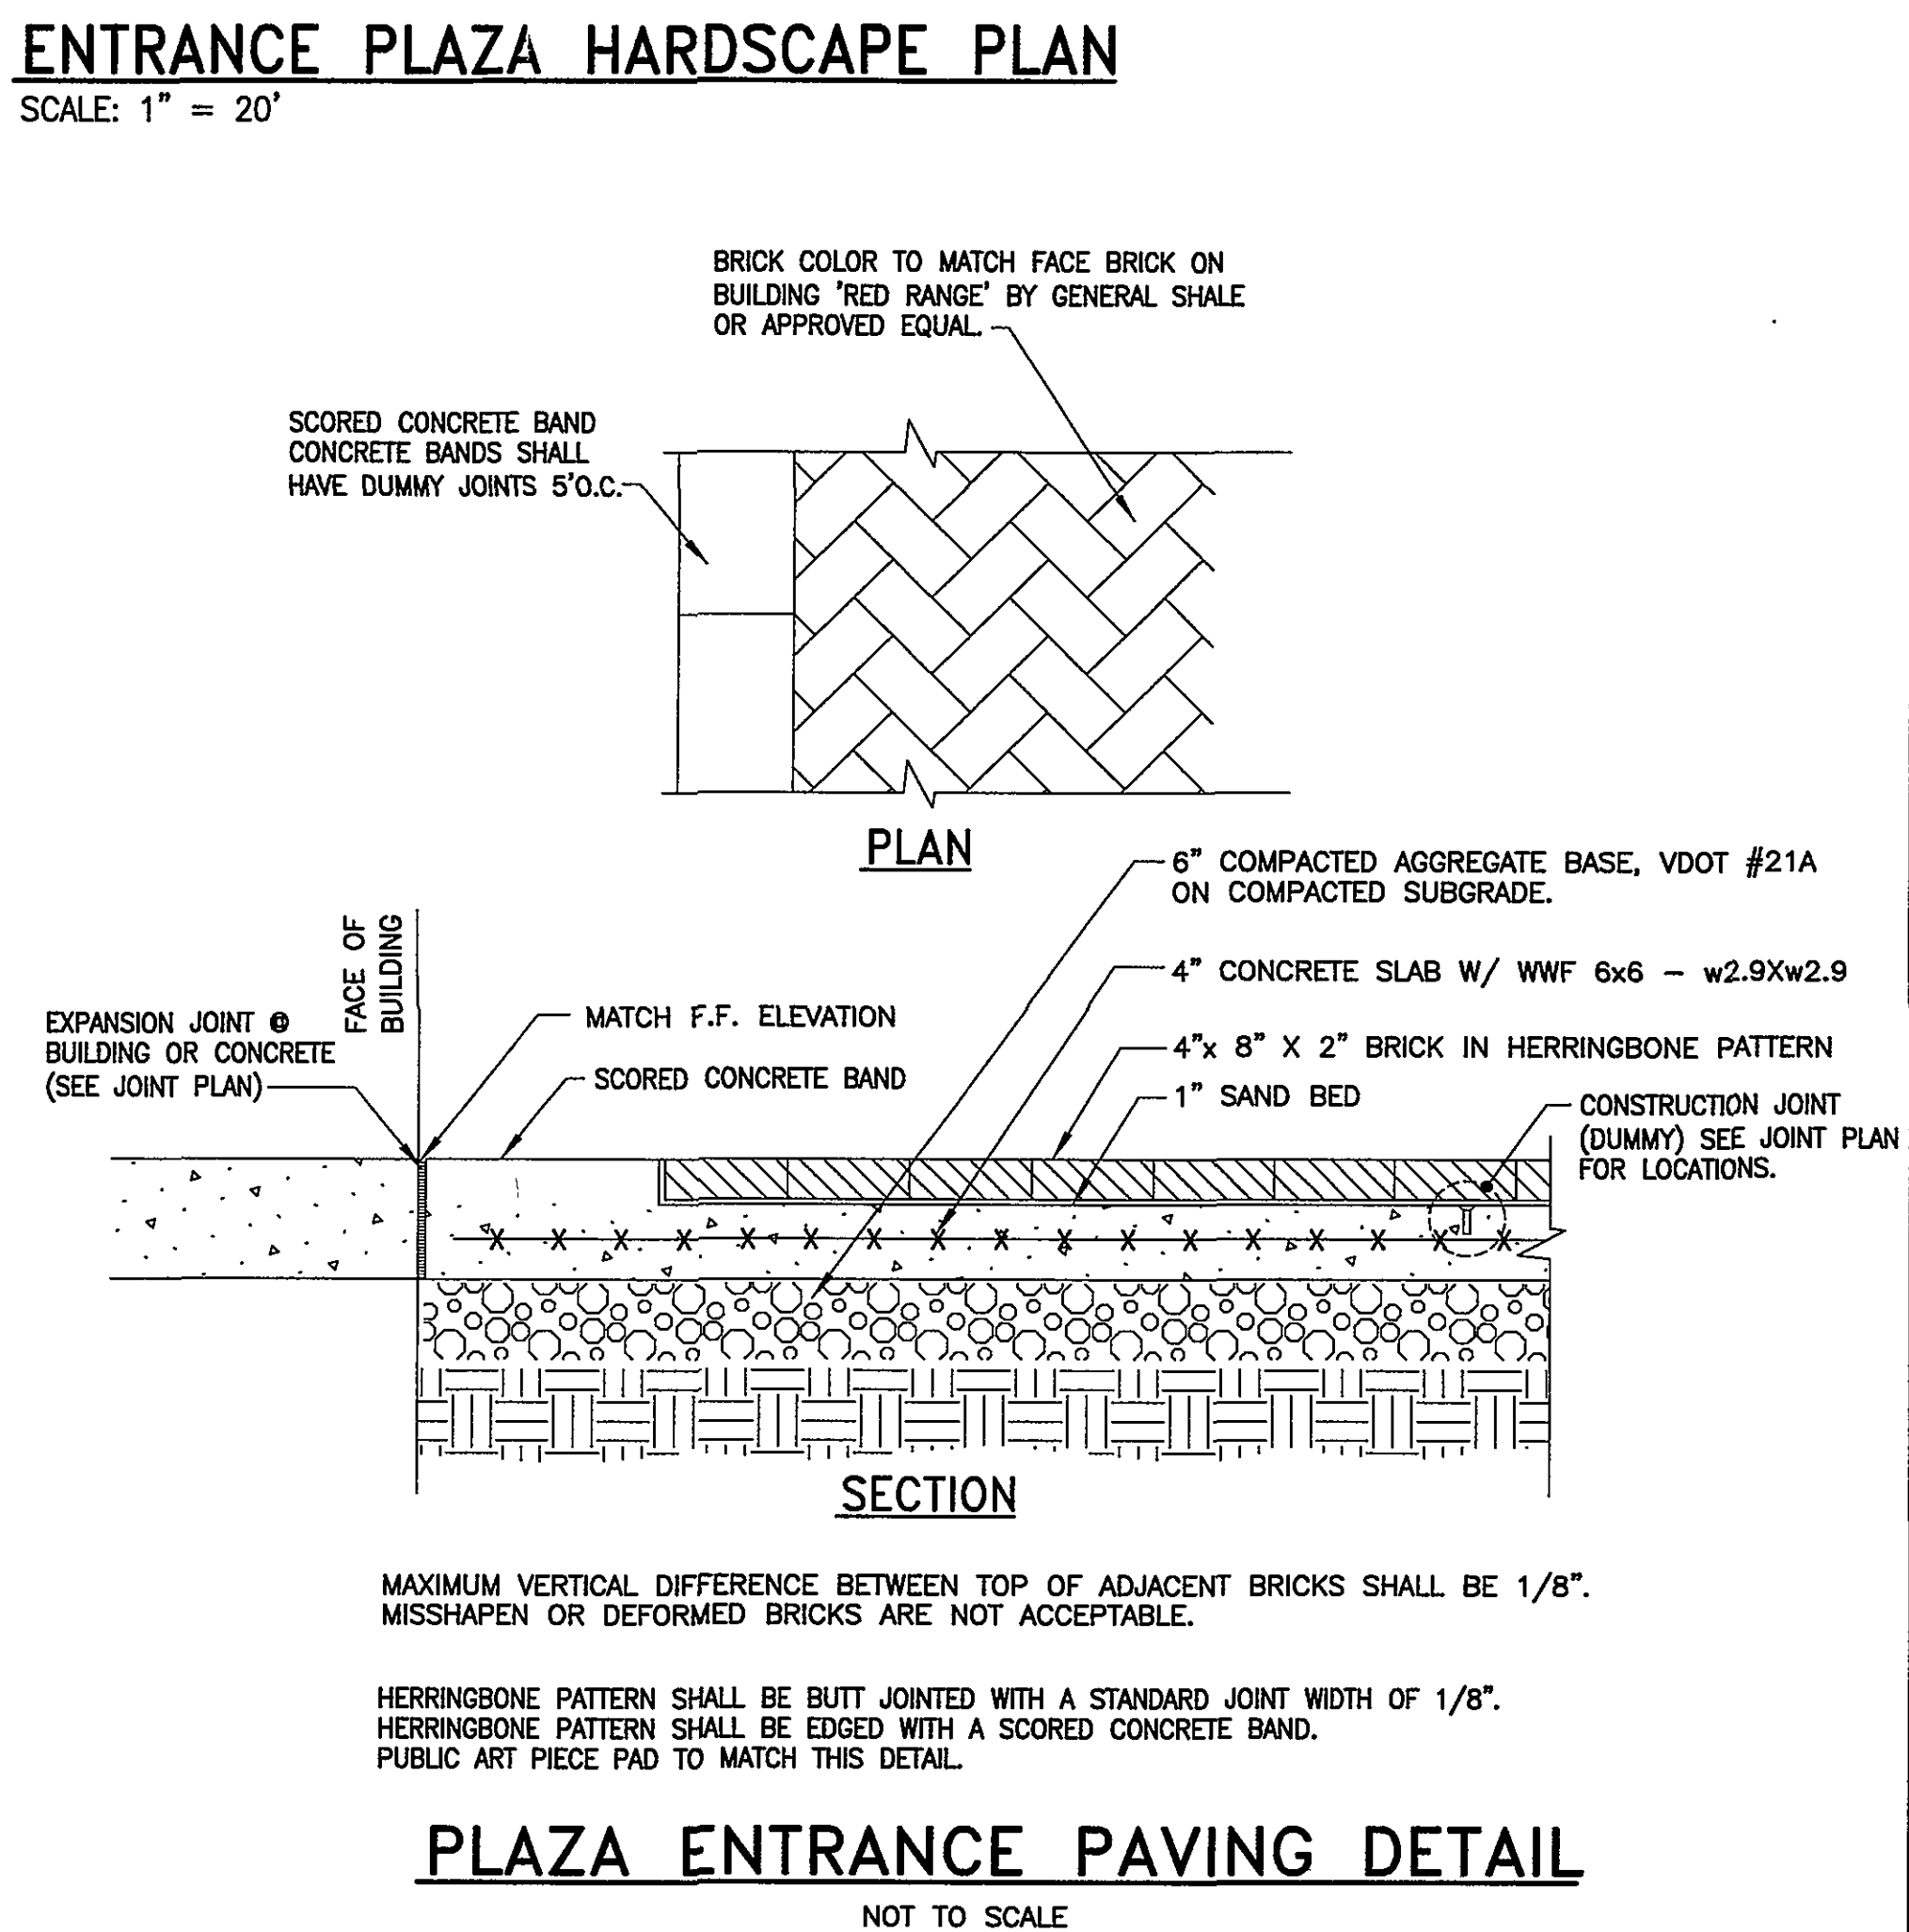
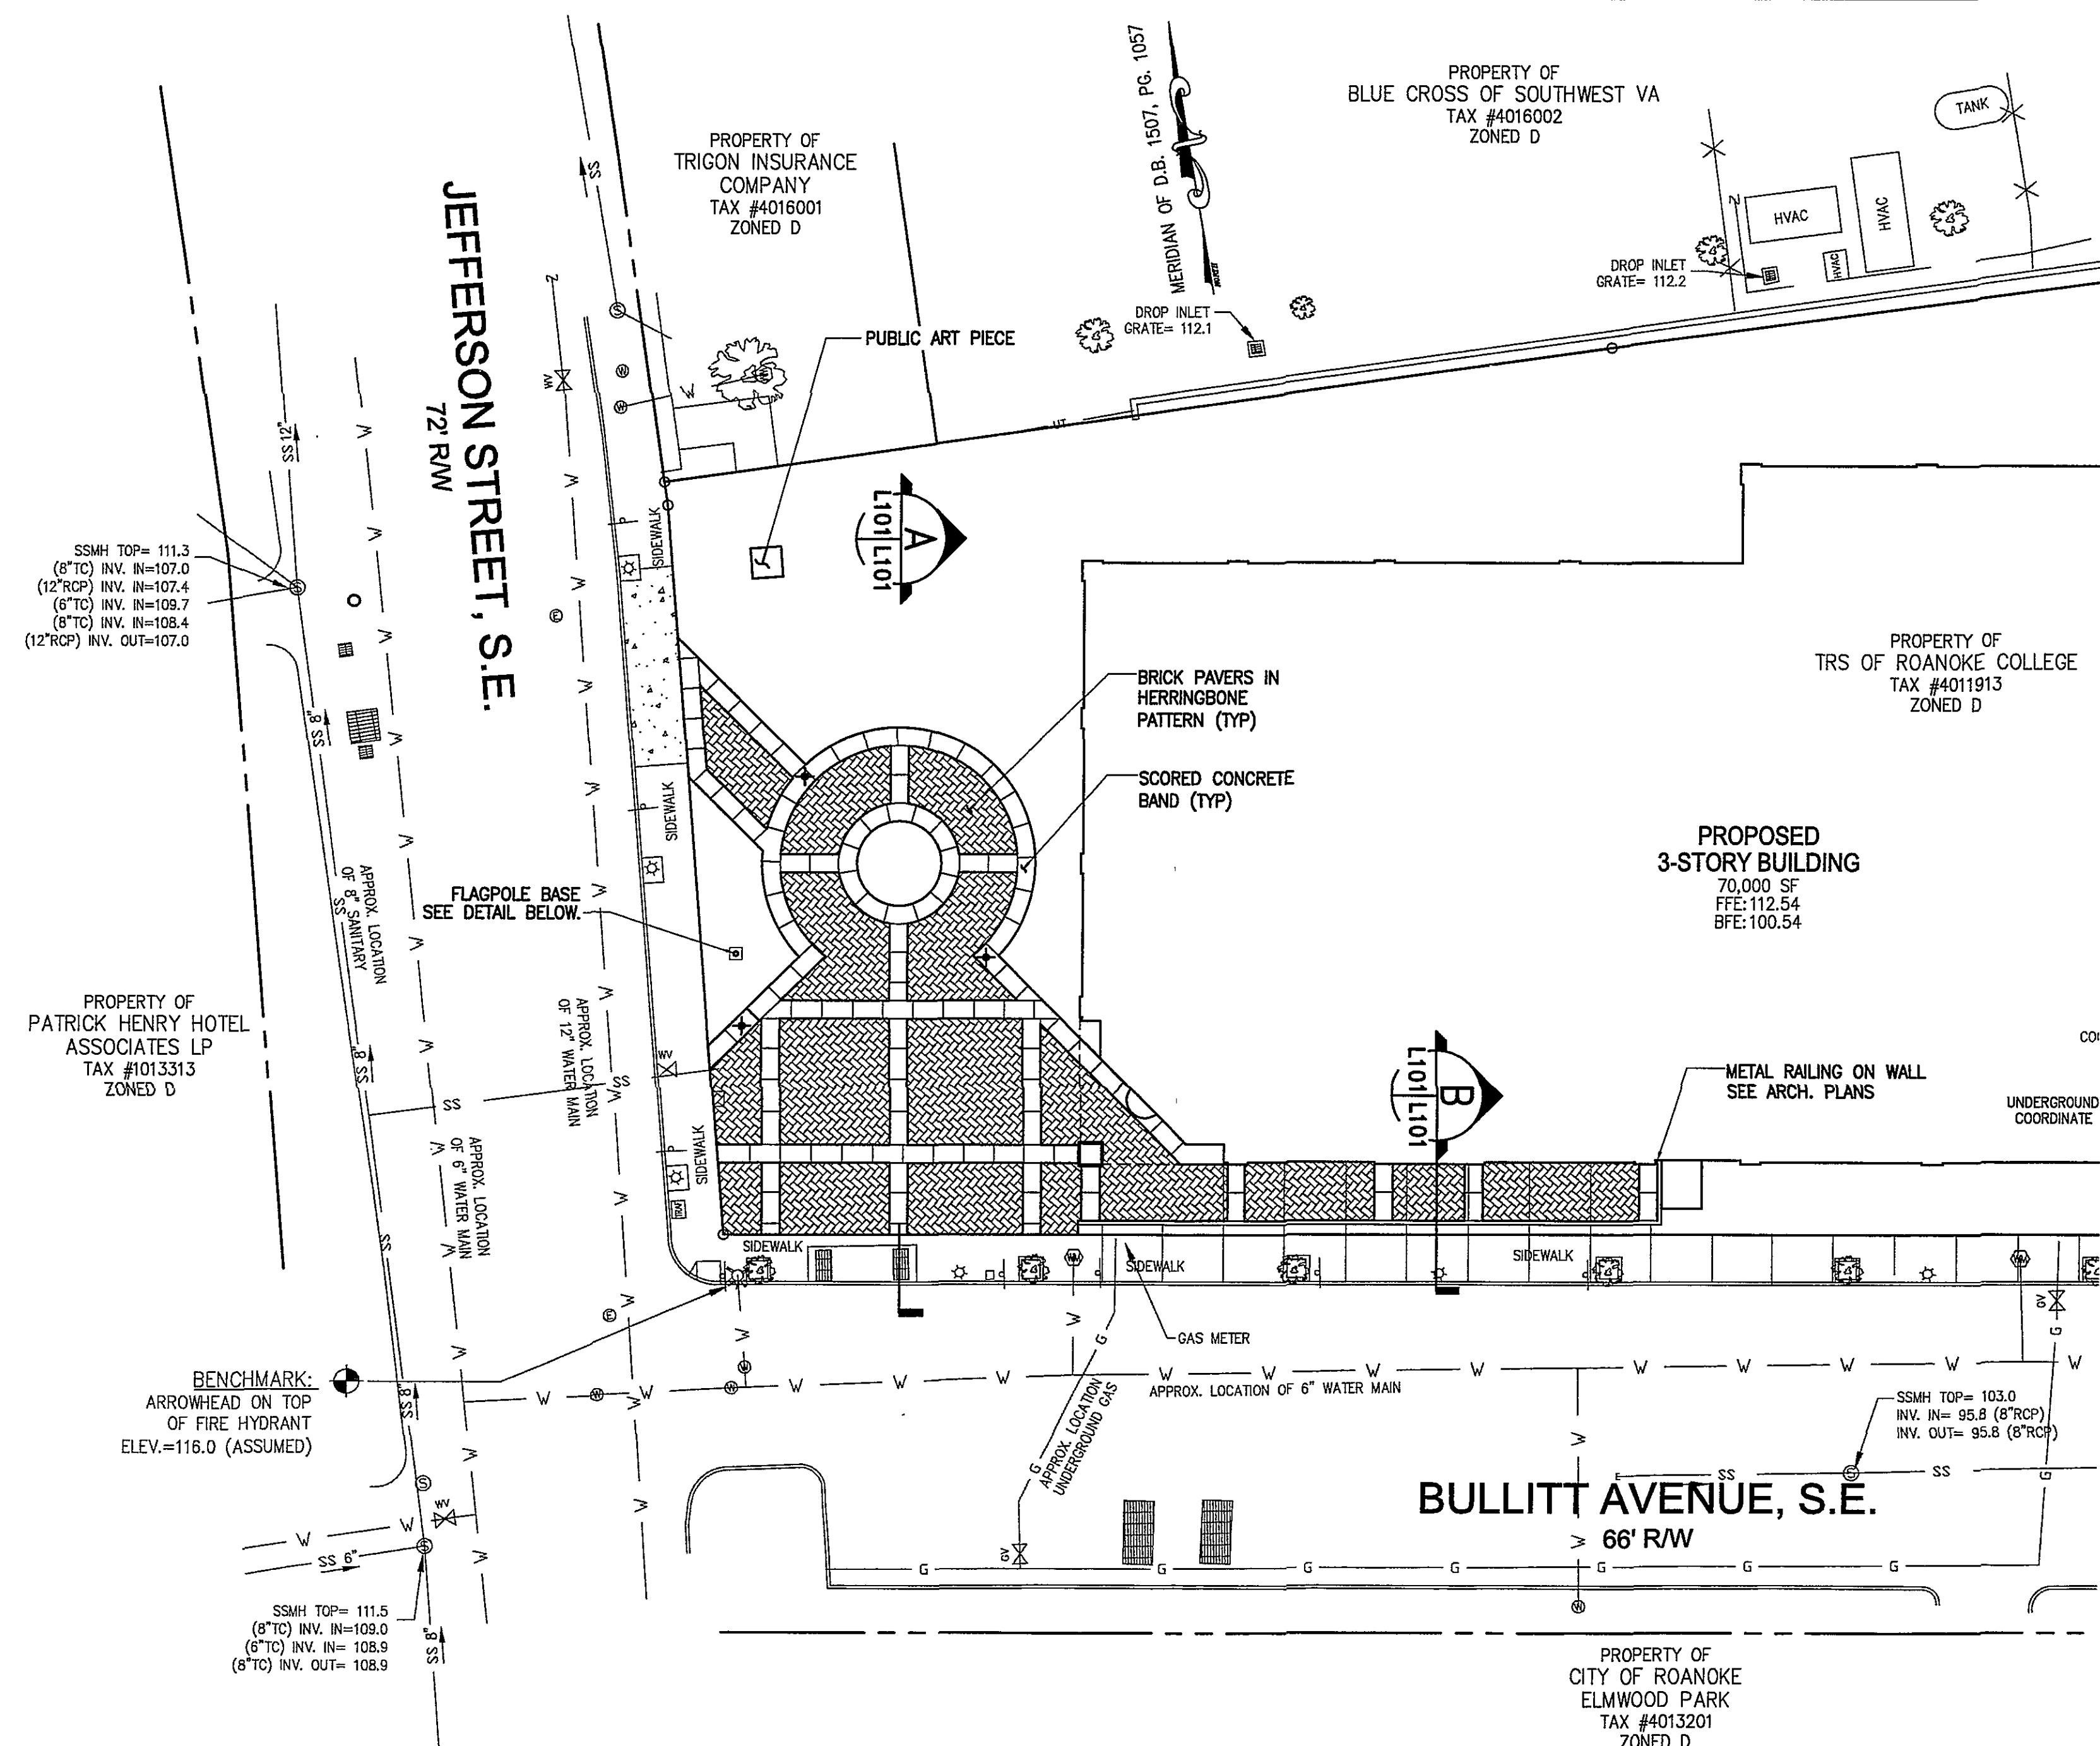
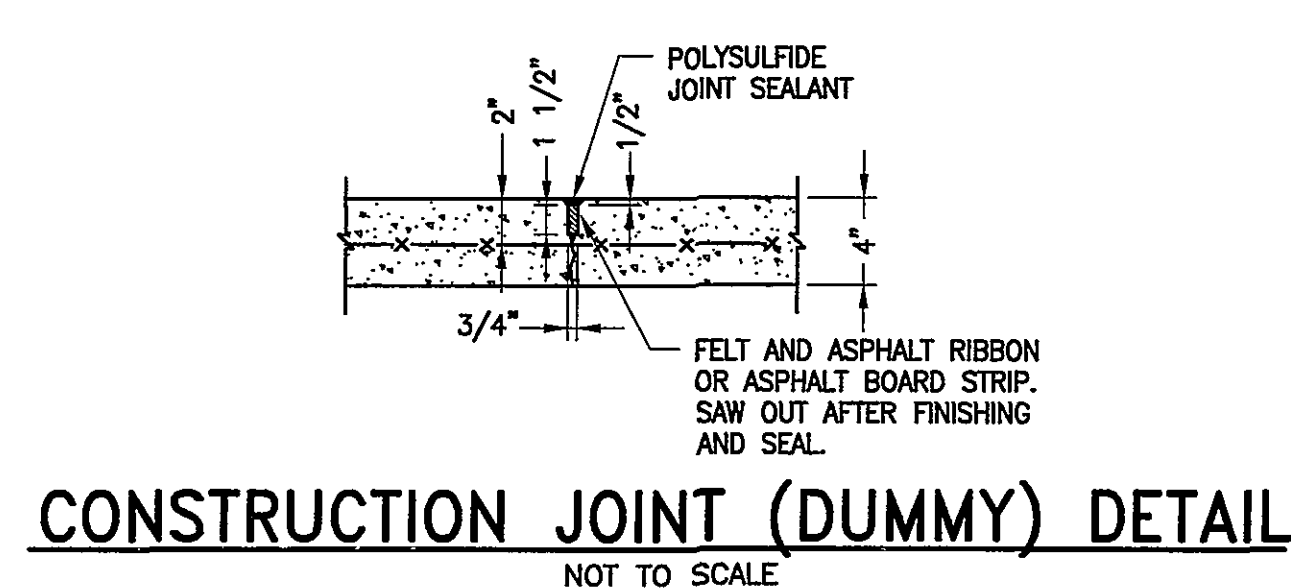
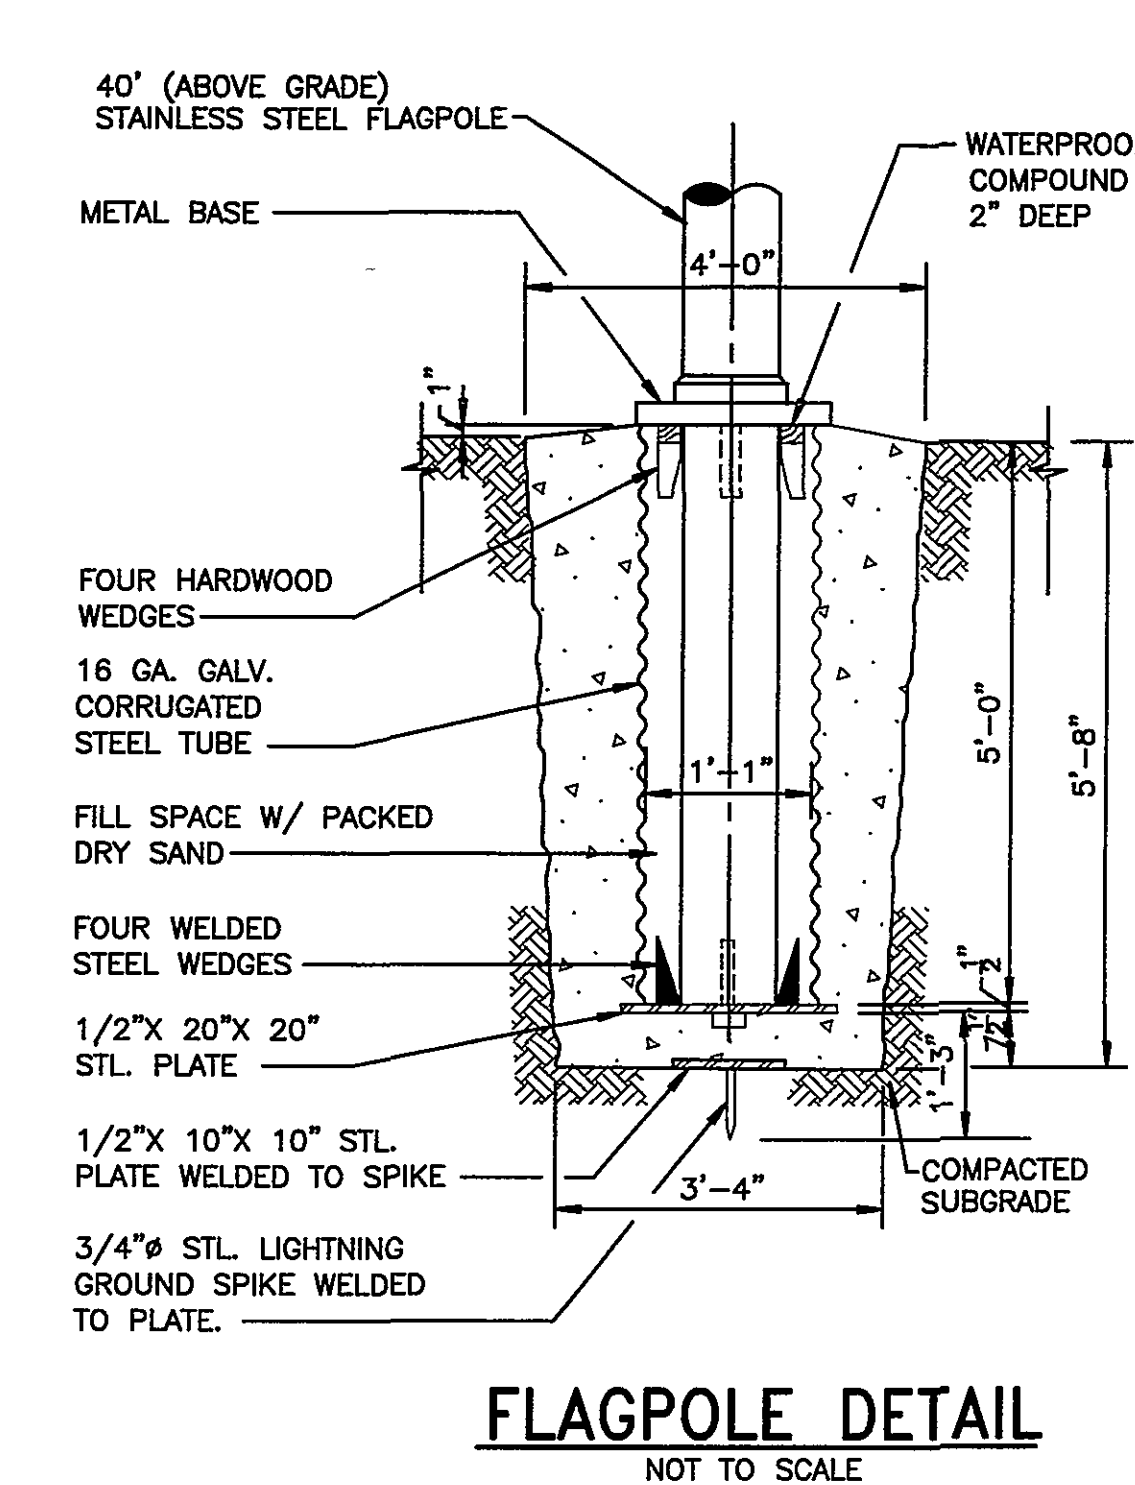
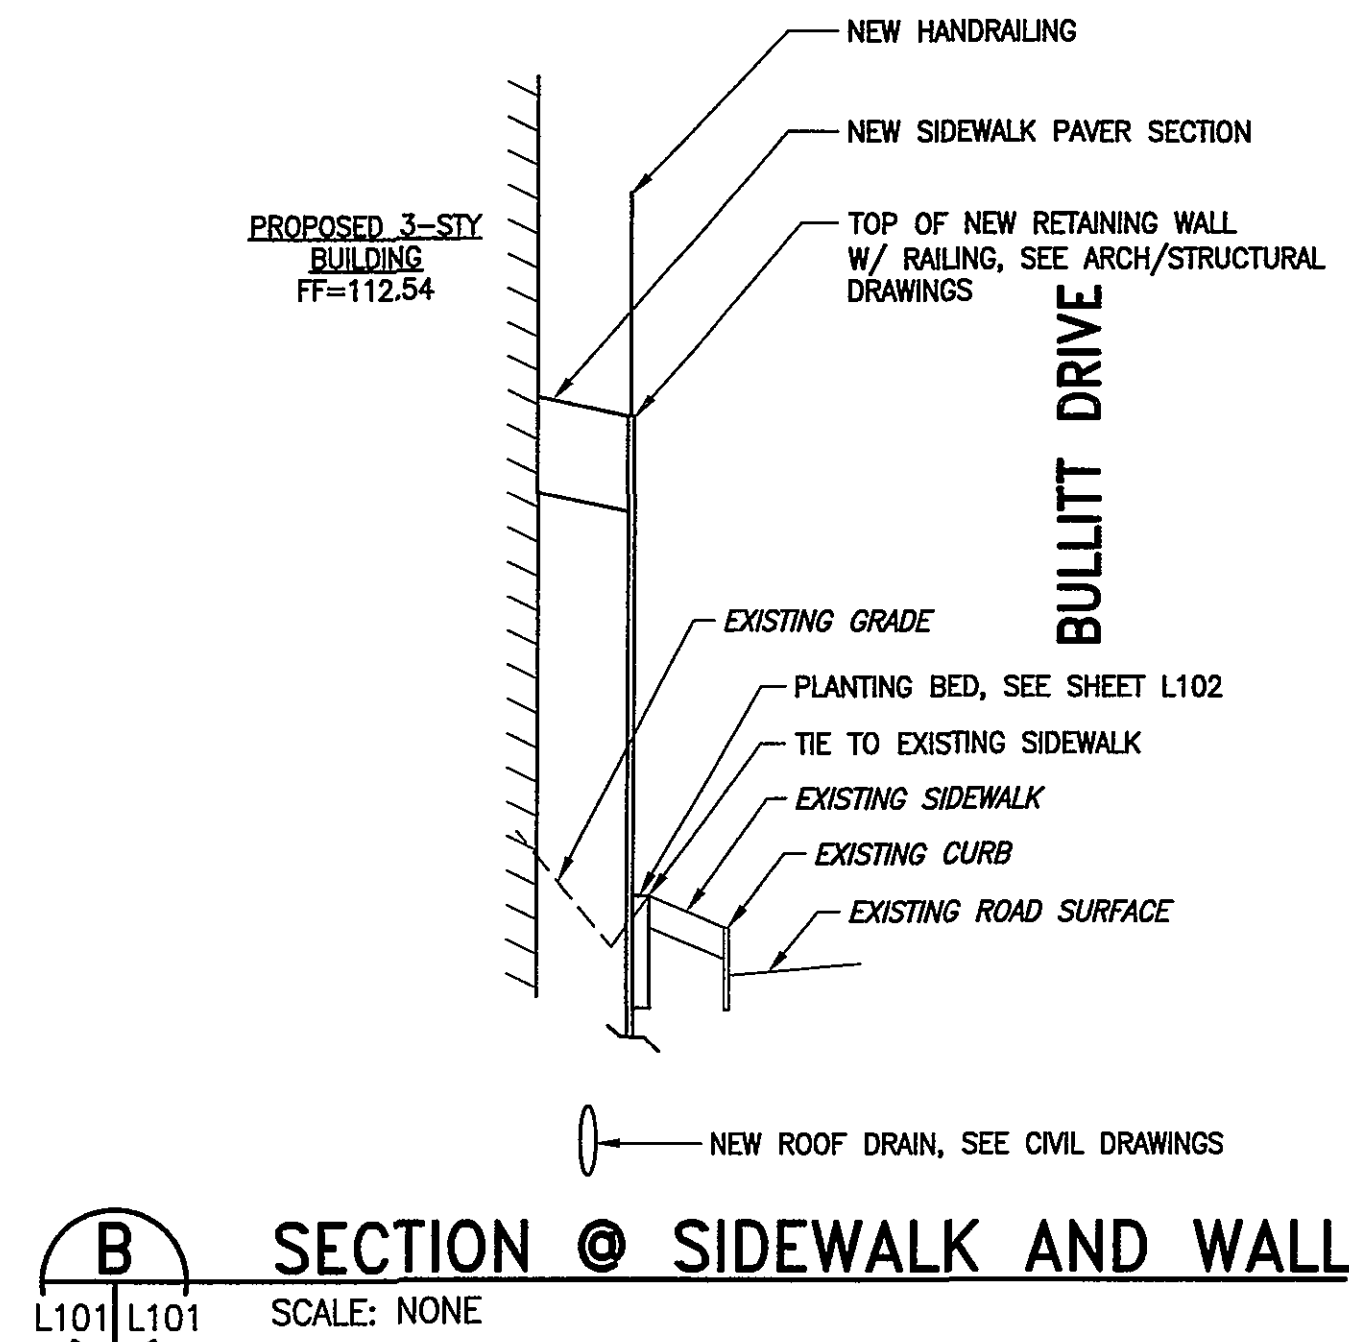
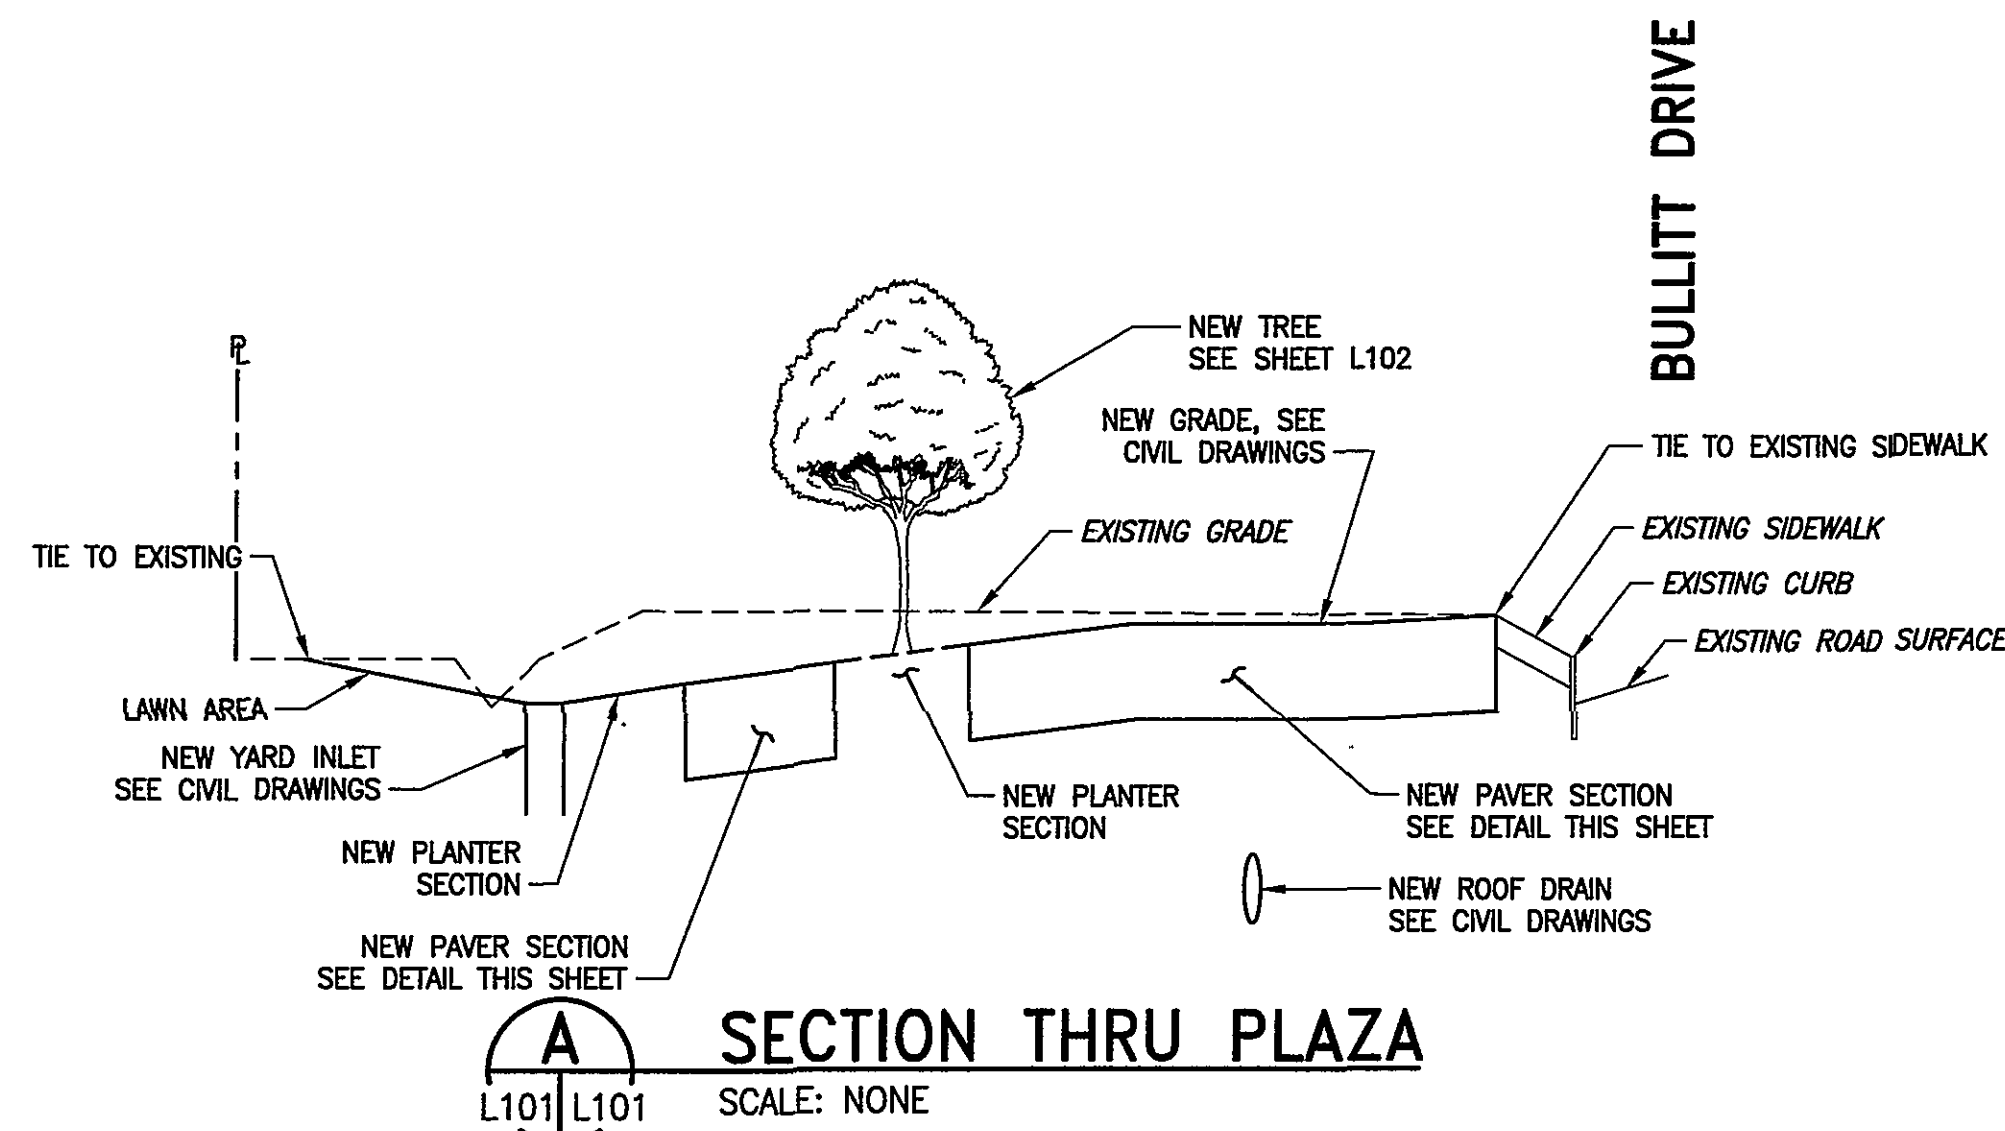
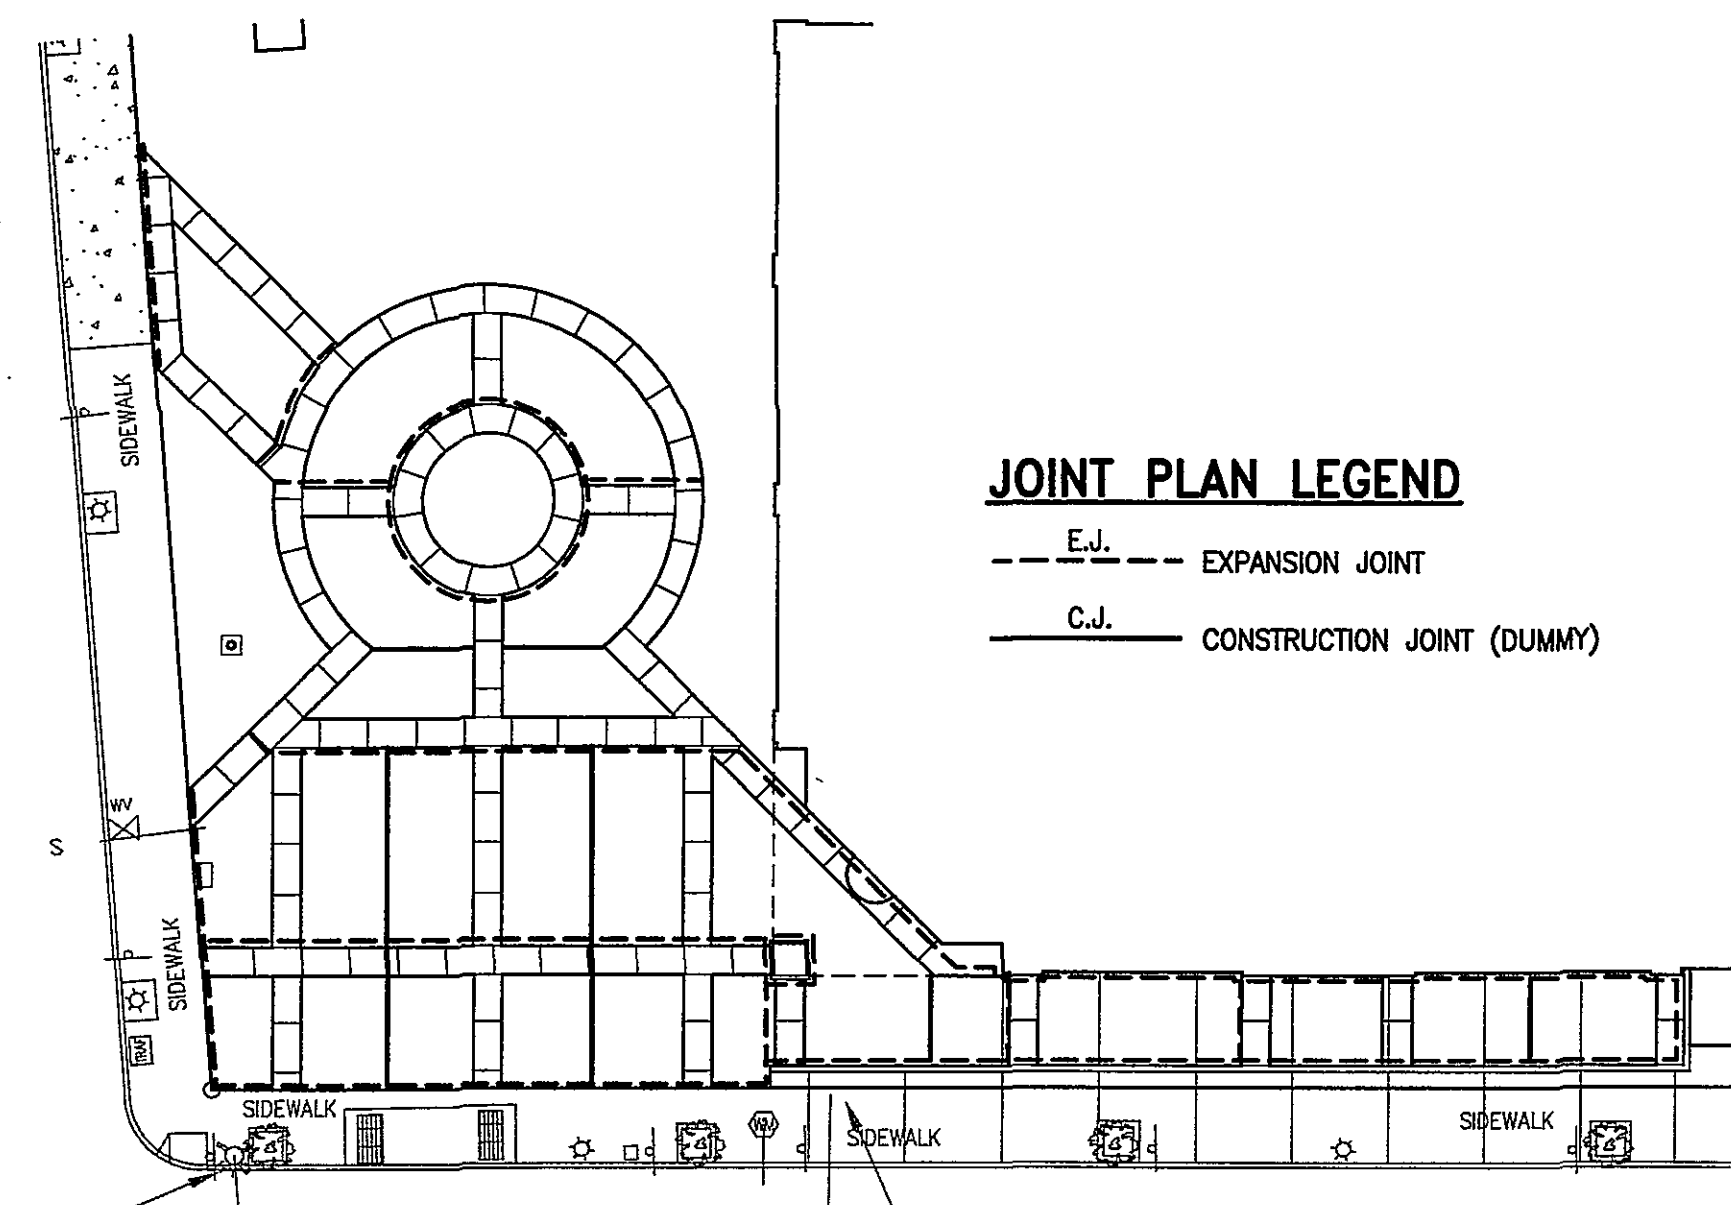



PLATE: MA 1133903 WORKING DRAWINGS SOCIAL SECURITY SHEETS CONSTRUCTION CORE & SHELL - LANDSCAPE (S) L101 ENTRANCE PLAZA HARDSCAPE PLANNING LAYOUT L101 SITE 1/30/2008 1:41PM IMAGE SCALE: 36 R17.1

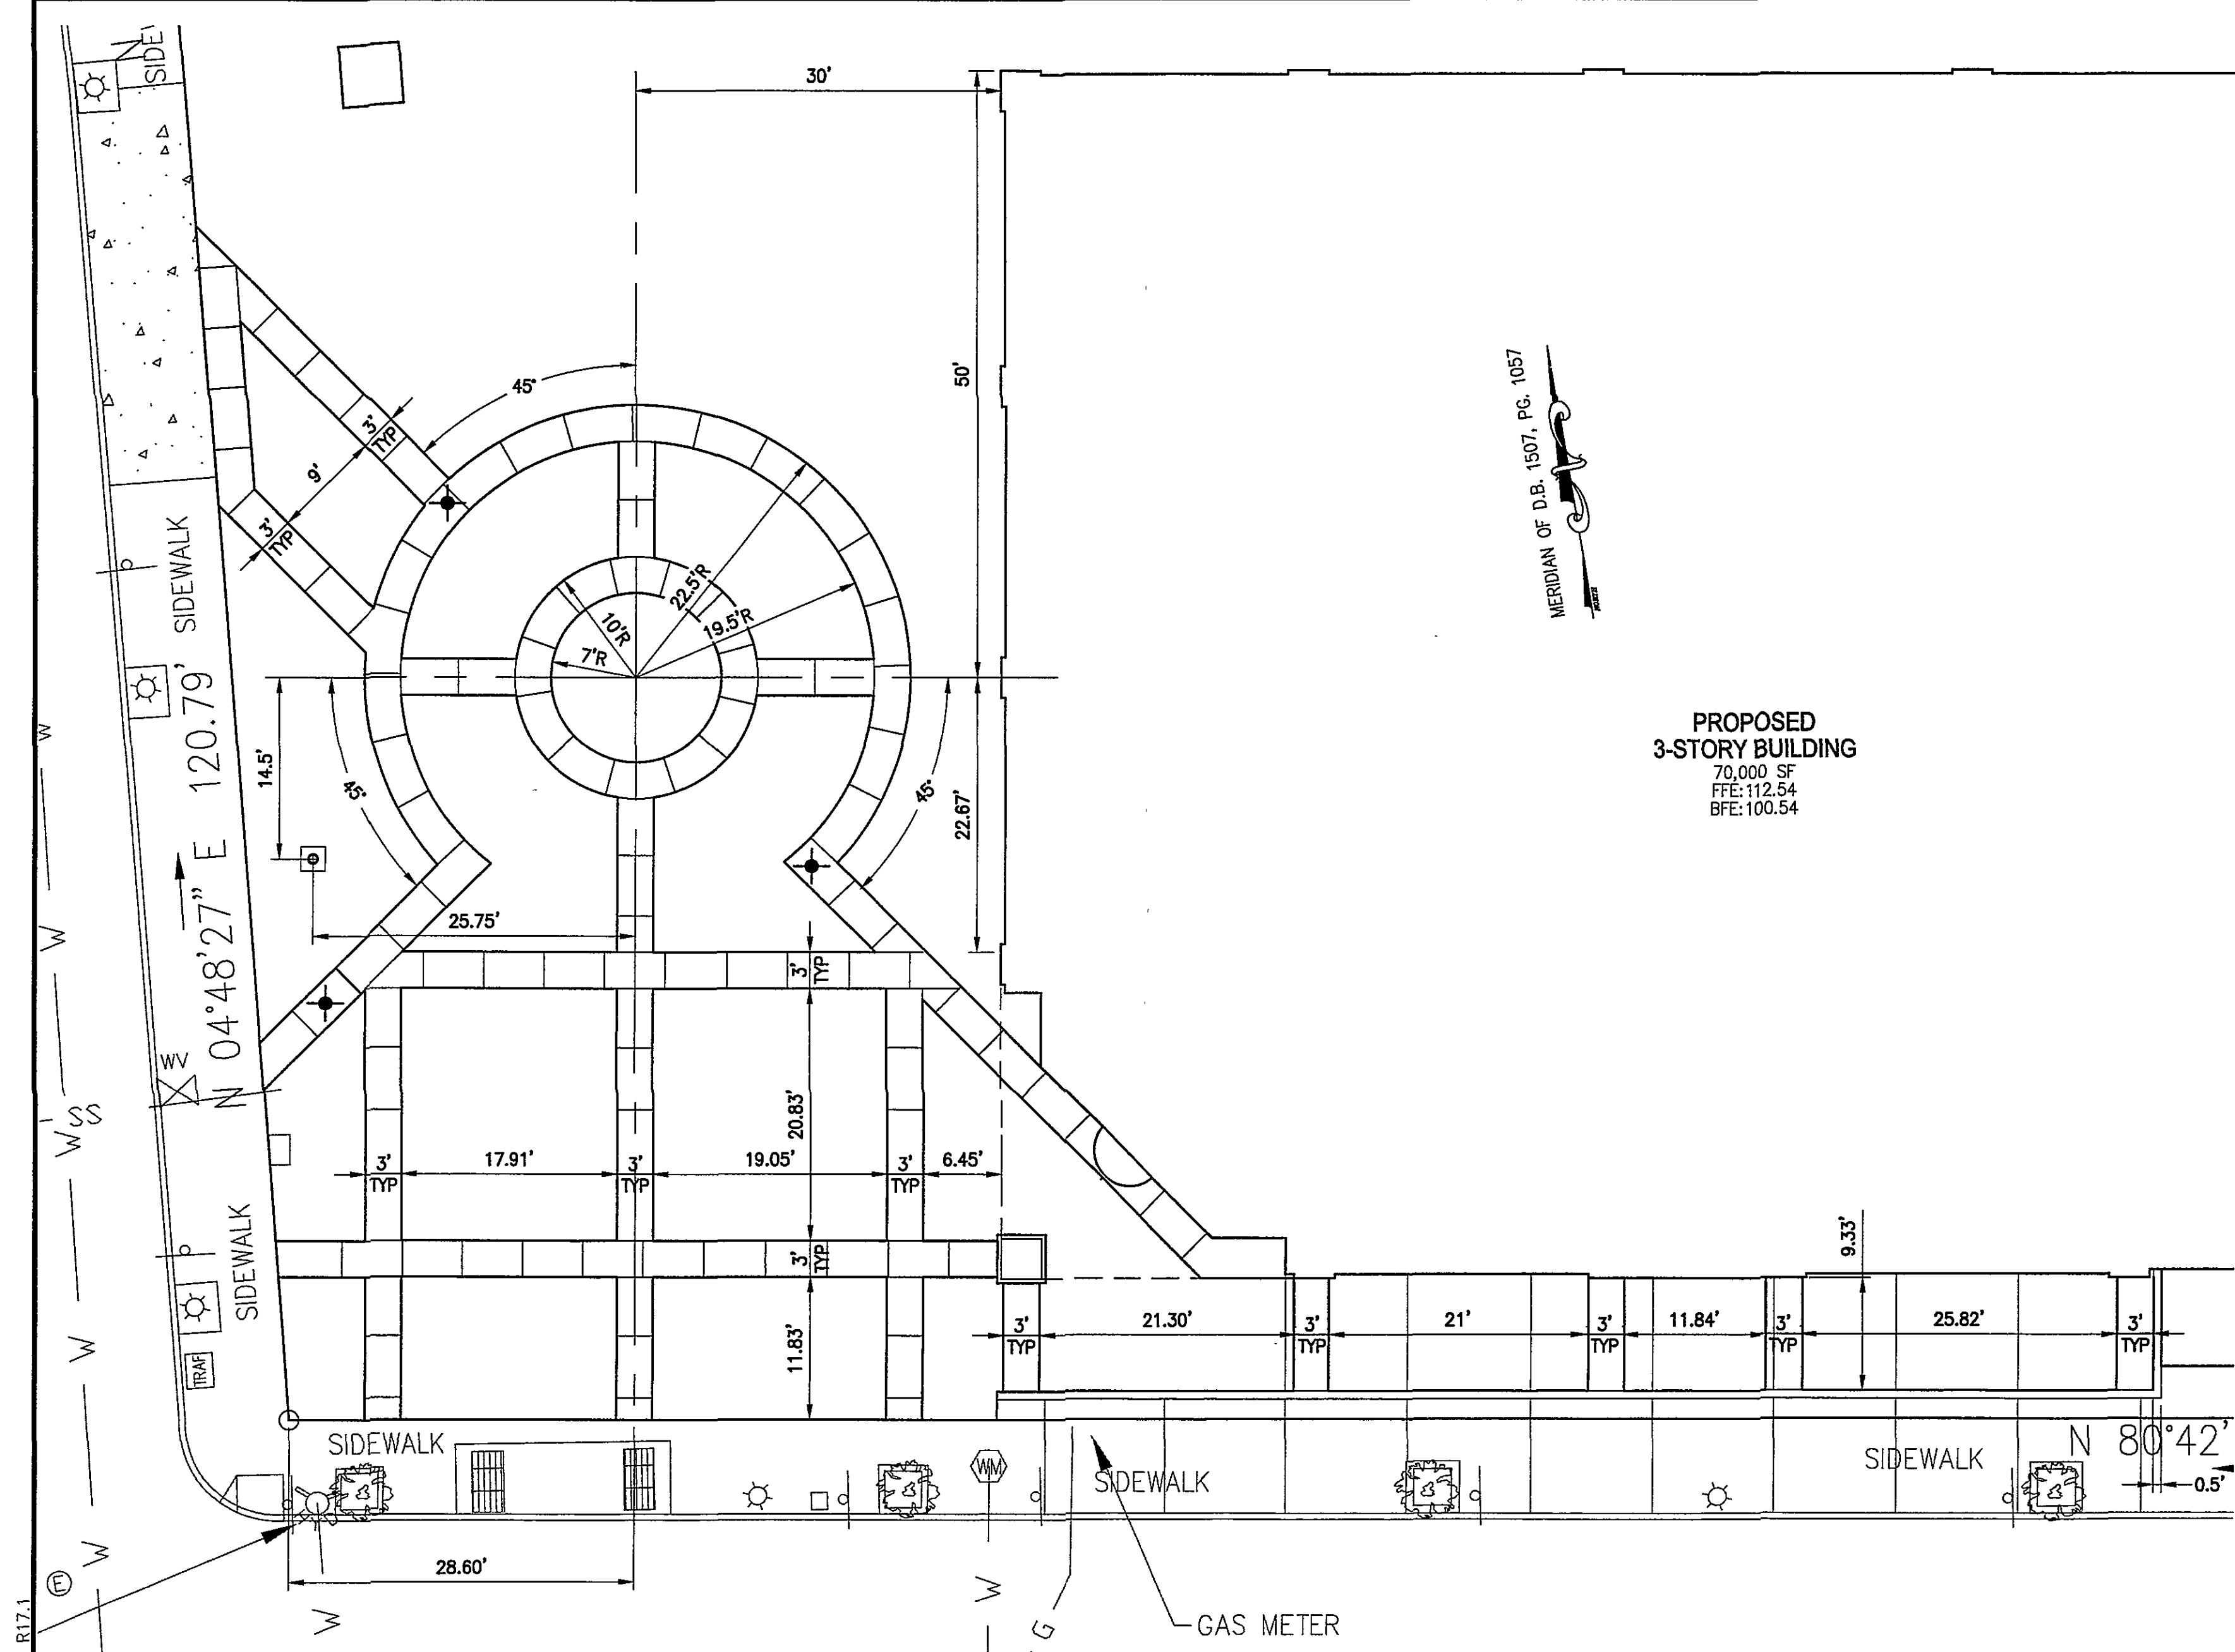

NOTE:

1. SEE SHEET C105 FOR ESC AND GRADING PLAN.

GRAPHIC SCALE:

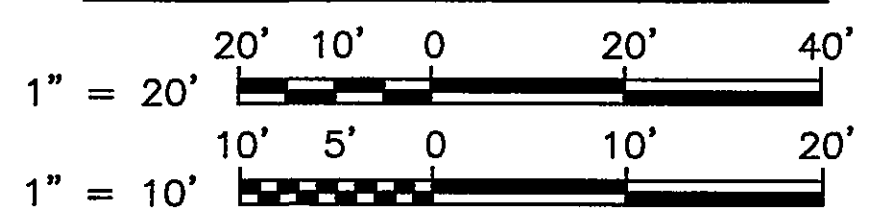

Copyright 2008 - MAM DESIGN GROUP

LANDSCAPE ARCHITECT

LAN 31, 2008

Cert. No. 980

REVISIONS

DATE

NO.

K

J

I

H

G

F

E

D

C

B

A

BUILDING SHELL PACKAGE

SOCIAL SECURITY ADMINISTRATION BUILDING

ROANOKE, VIRGINIA

MMM DESIGN GROUP

ARCHITECTS + ENGINEERS + PLANNERS

300 East Main Street

Norfolk, Virginia 23510

757.623.1641

Drawn: DAF

Checked: BTG

Approved: BTG

Date: JAN 31, 2008

Proj. No: 11339.03

Sheet Number:

L101

Sheet: 000 of 999