
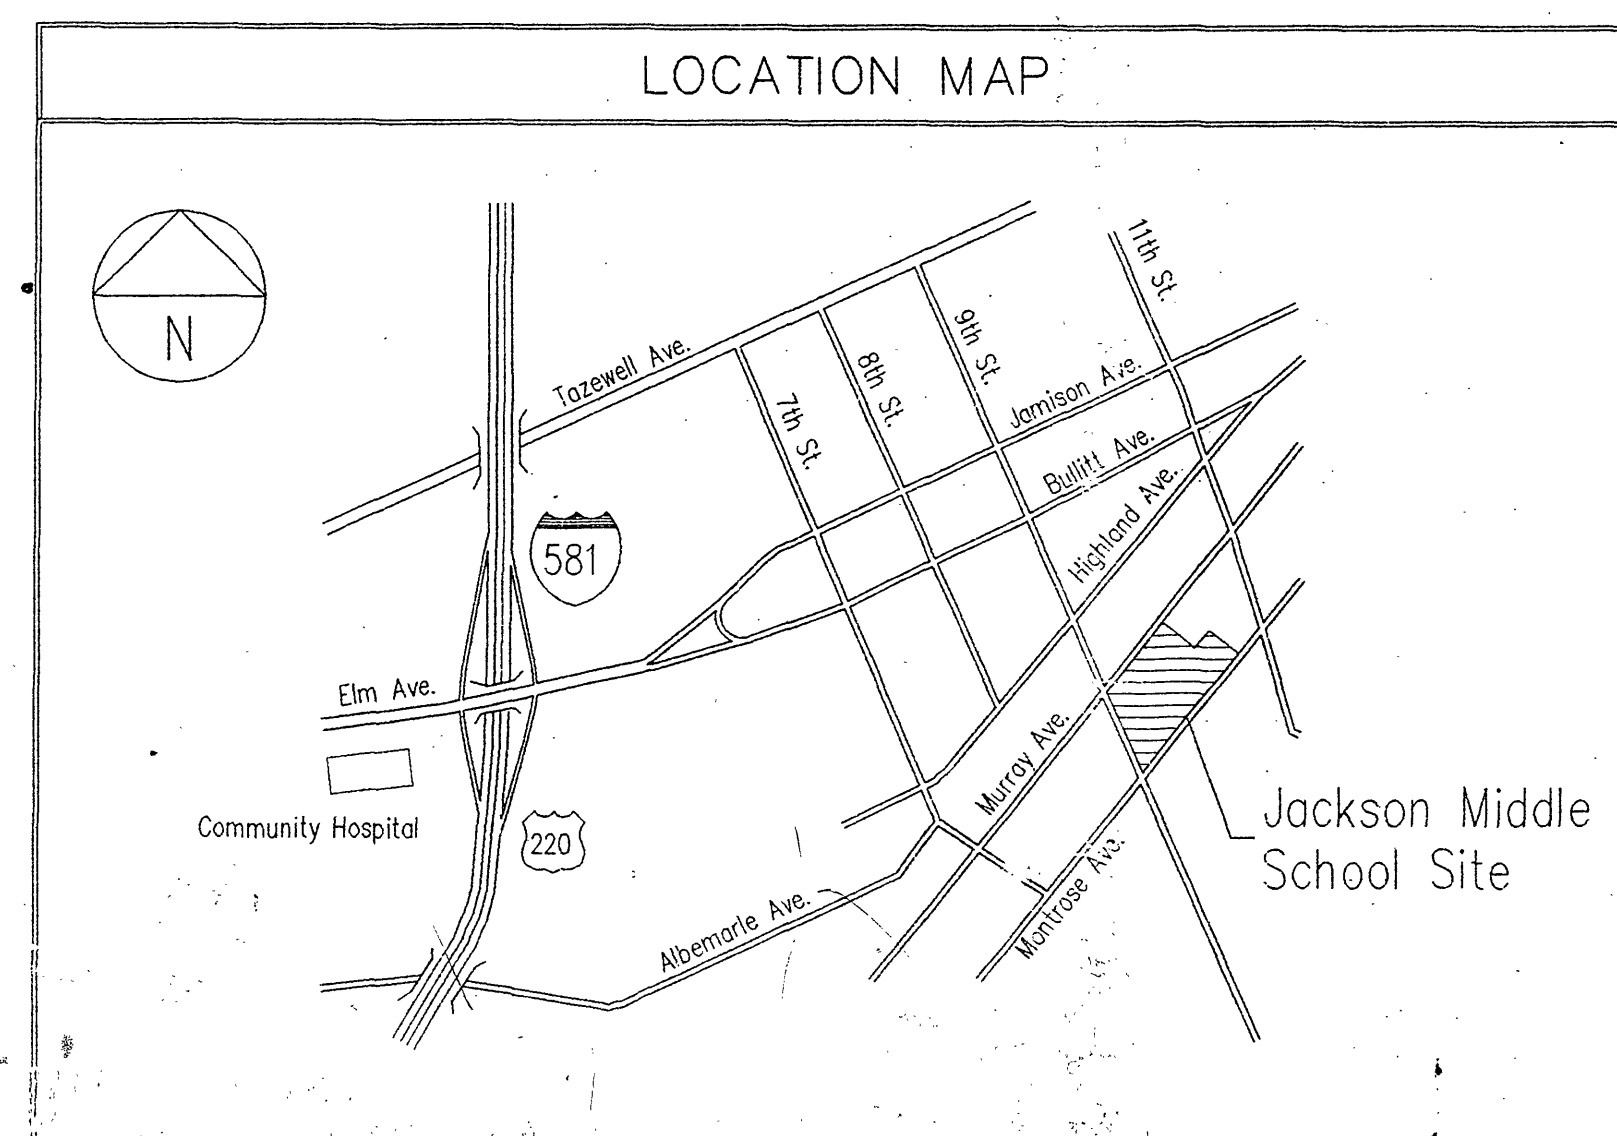


PROJECT LOCATION MAPS

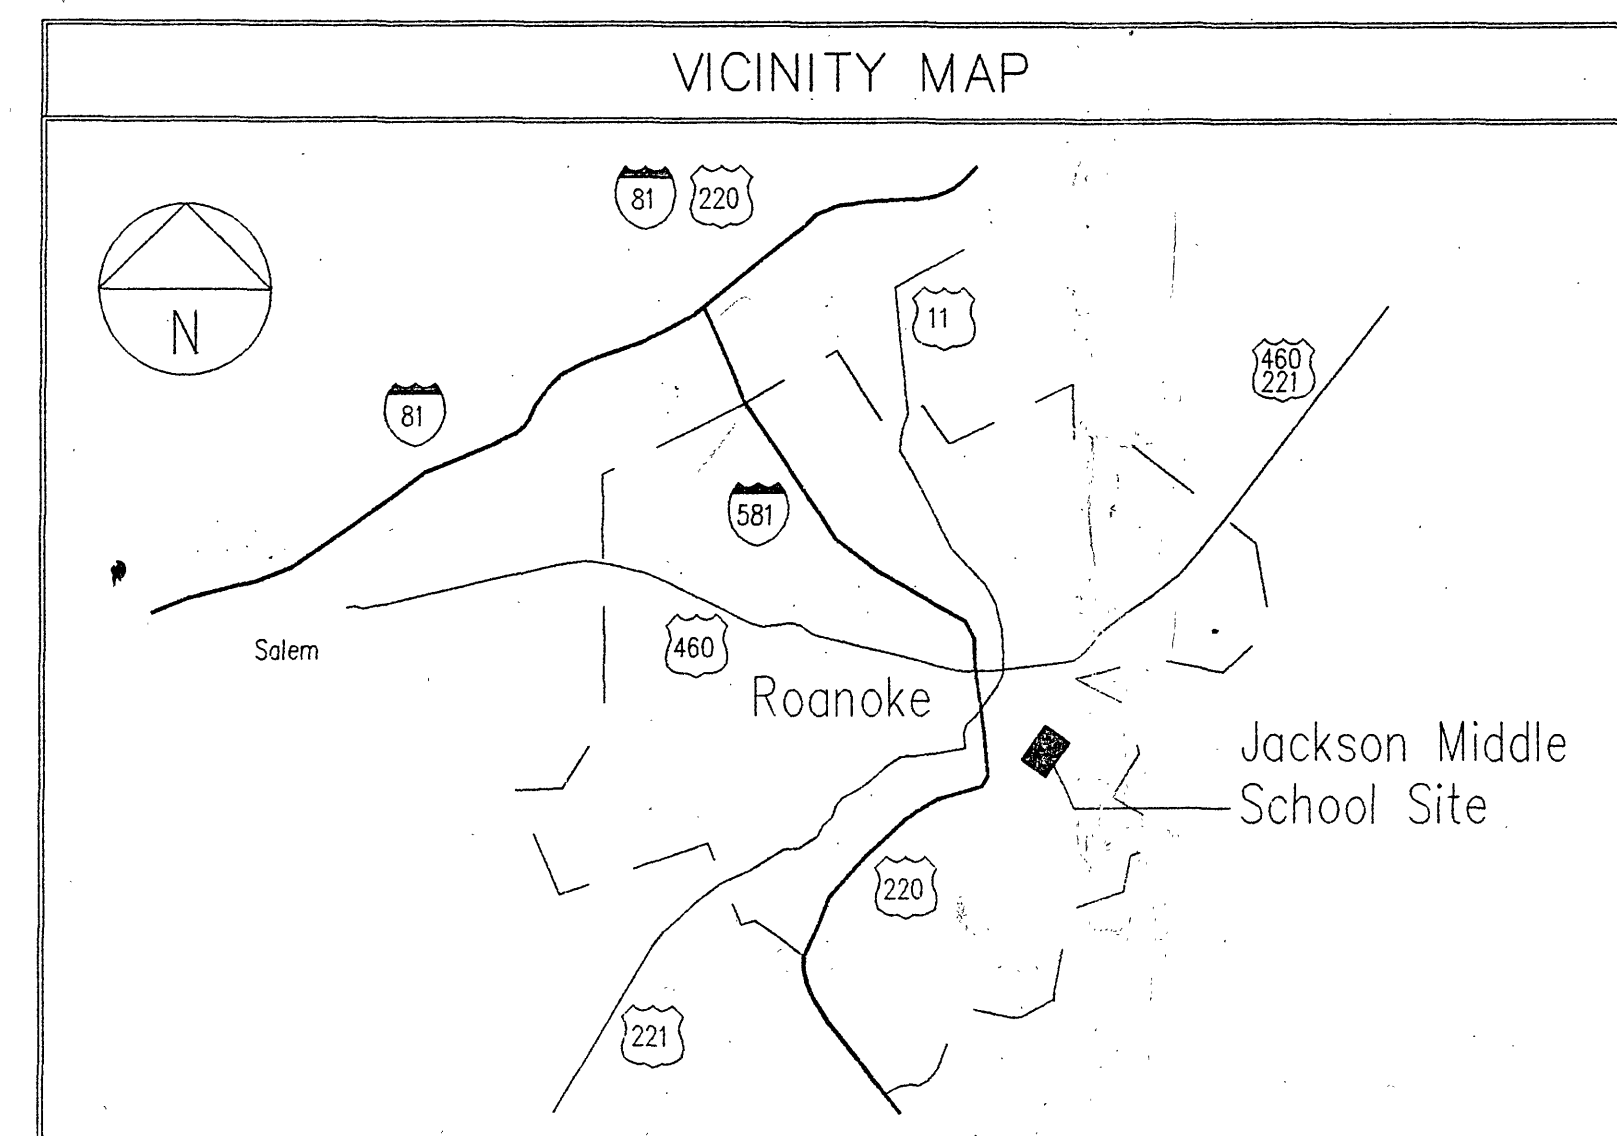

OFFICE OF CITY ENGINEER
ROOM 350
MUNICIPAL BUILDING
215 CHURCH AVENUE, S.W.
ROANOKE, VIRGINIA 24011

INDEX OF SHEETS


CIVIL	
C1.01	DEMOLITION PLAN
C1.02	DIMENSIONAL & UTILITY PLAN
C1.03	GRADING, DRAINAGE, SANITARY & EROSION AND SEDIMENT CONTROL PLAN
C1.04	ENLARGED SITE PLAN
C5.01	STORM SEWER PROFILES
C6.01	GENERAL DETAILS
LANDSCAPING	
L1.01	LANDSCAPING PLAN (ADD ALT #4)

DATE started: 7-12-95
DATE completed: 11-18-96
Agent for Owner
Neilsen Const.
Jim Delucas 703-434-7376
Rodney Spencer 985-3157 Const Trailer


DEVELOPMENT PLAN APPROVED

Agent, Planning Commission *[Signature]*
Development Engineer *[Signature]*
Zoning Administrator *[Signature]*
Any changes to this approved plan must be coordinated with the Agent to the Planning Commission and revisions approved prior to construction.

CONSULTANTS

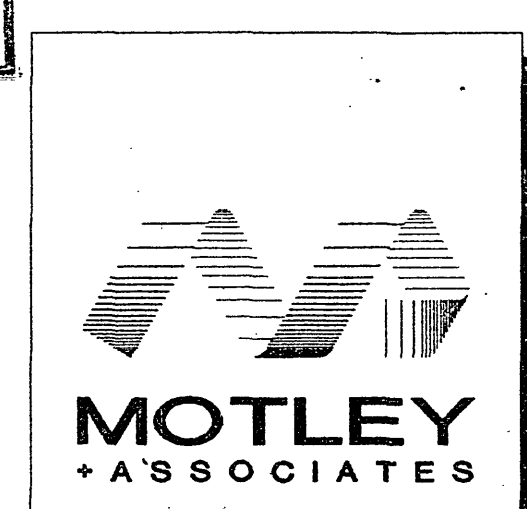

ARCHITECTURE
PLANNING
INTERIORS
ROANOKE, VA 24010

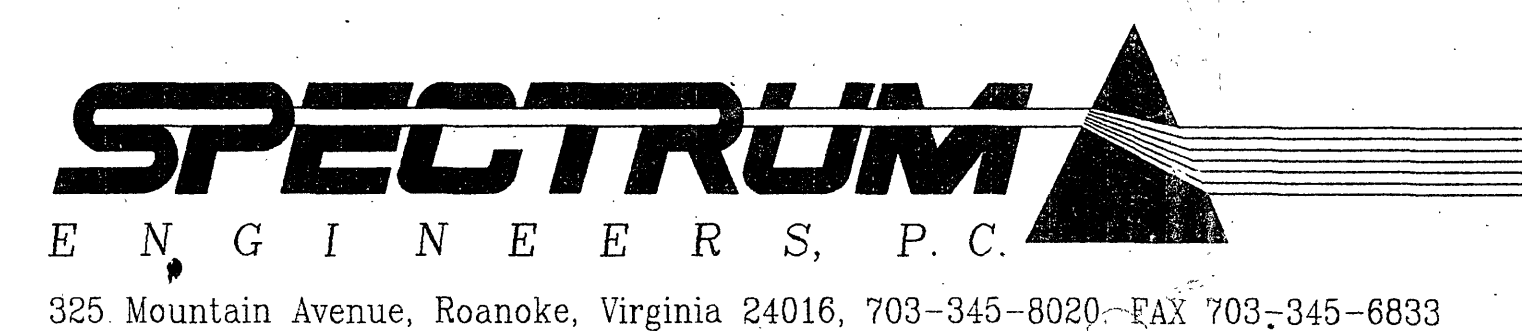

325 Mountain Avenue, Roanoke, Virginia 24016, 703-345-8020 - FAX 703-345-6833

COMMISSION NUMBER: SE # 94024

PROJECT NAME

JACKSON MIDDLE SCHOOL RENOVATIONS
ROANOKE, VIRGINIA

CITY OF ROANOKE PUBLIC SCHOOLS

STATE PROJECT NO. 124-23 COMM. NO. 9302000

PROJECT NUMBER: _____

REVISION BY	DESCRIPTION:	DATE
REVISION BY	DESCRIPTION:	DATE
REVISION BY	DESCRIPTION:	DATE
REVISION BY	DESCRIPTION:	DATE

APPROVED FOR CONSTRUCTION

ROANOKE CITY ENGINEER	DATE
DIRECTOR OF PUBLIC WORKS	DATE
DIRECTOR OF UTILITIES AND OPERATIONS	DATE
	DATE
	DATE

ADVERTISED DATE: _____

SET NUMBER: _____

SHEET NUMBER: _____ OF _____

RECEIVED

MAY 28 1995
CITY OF ROANOKE
DEPARTMENT OF PLANNING AND
COMMUNITY DEVELOPMENT