




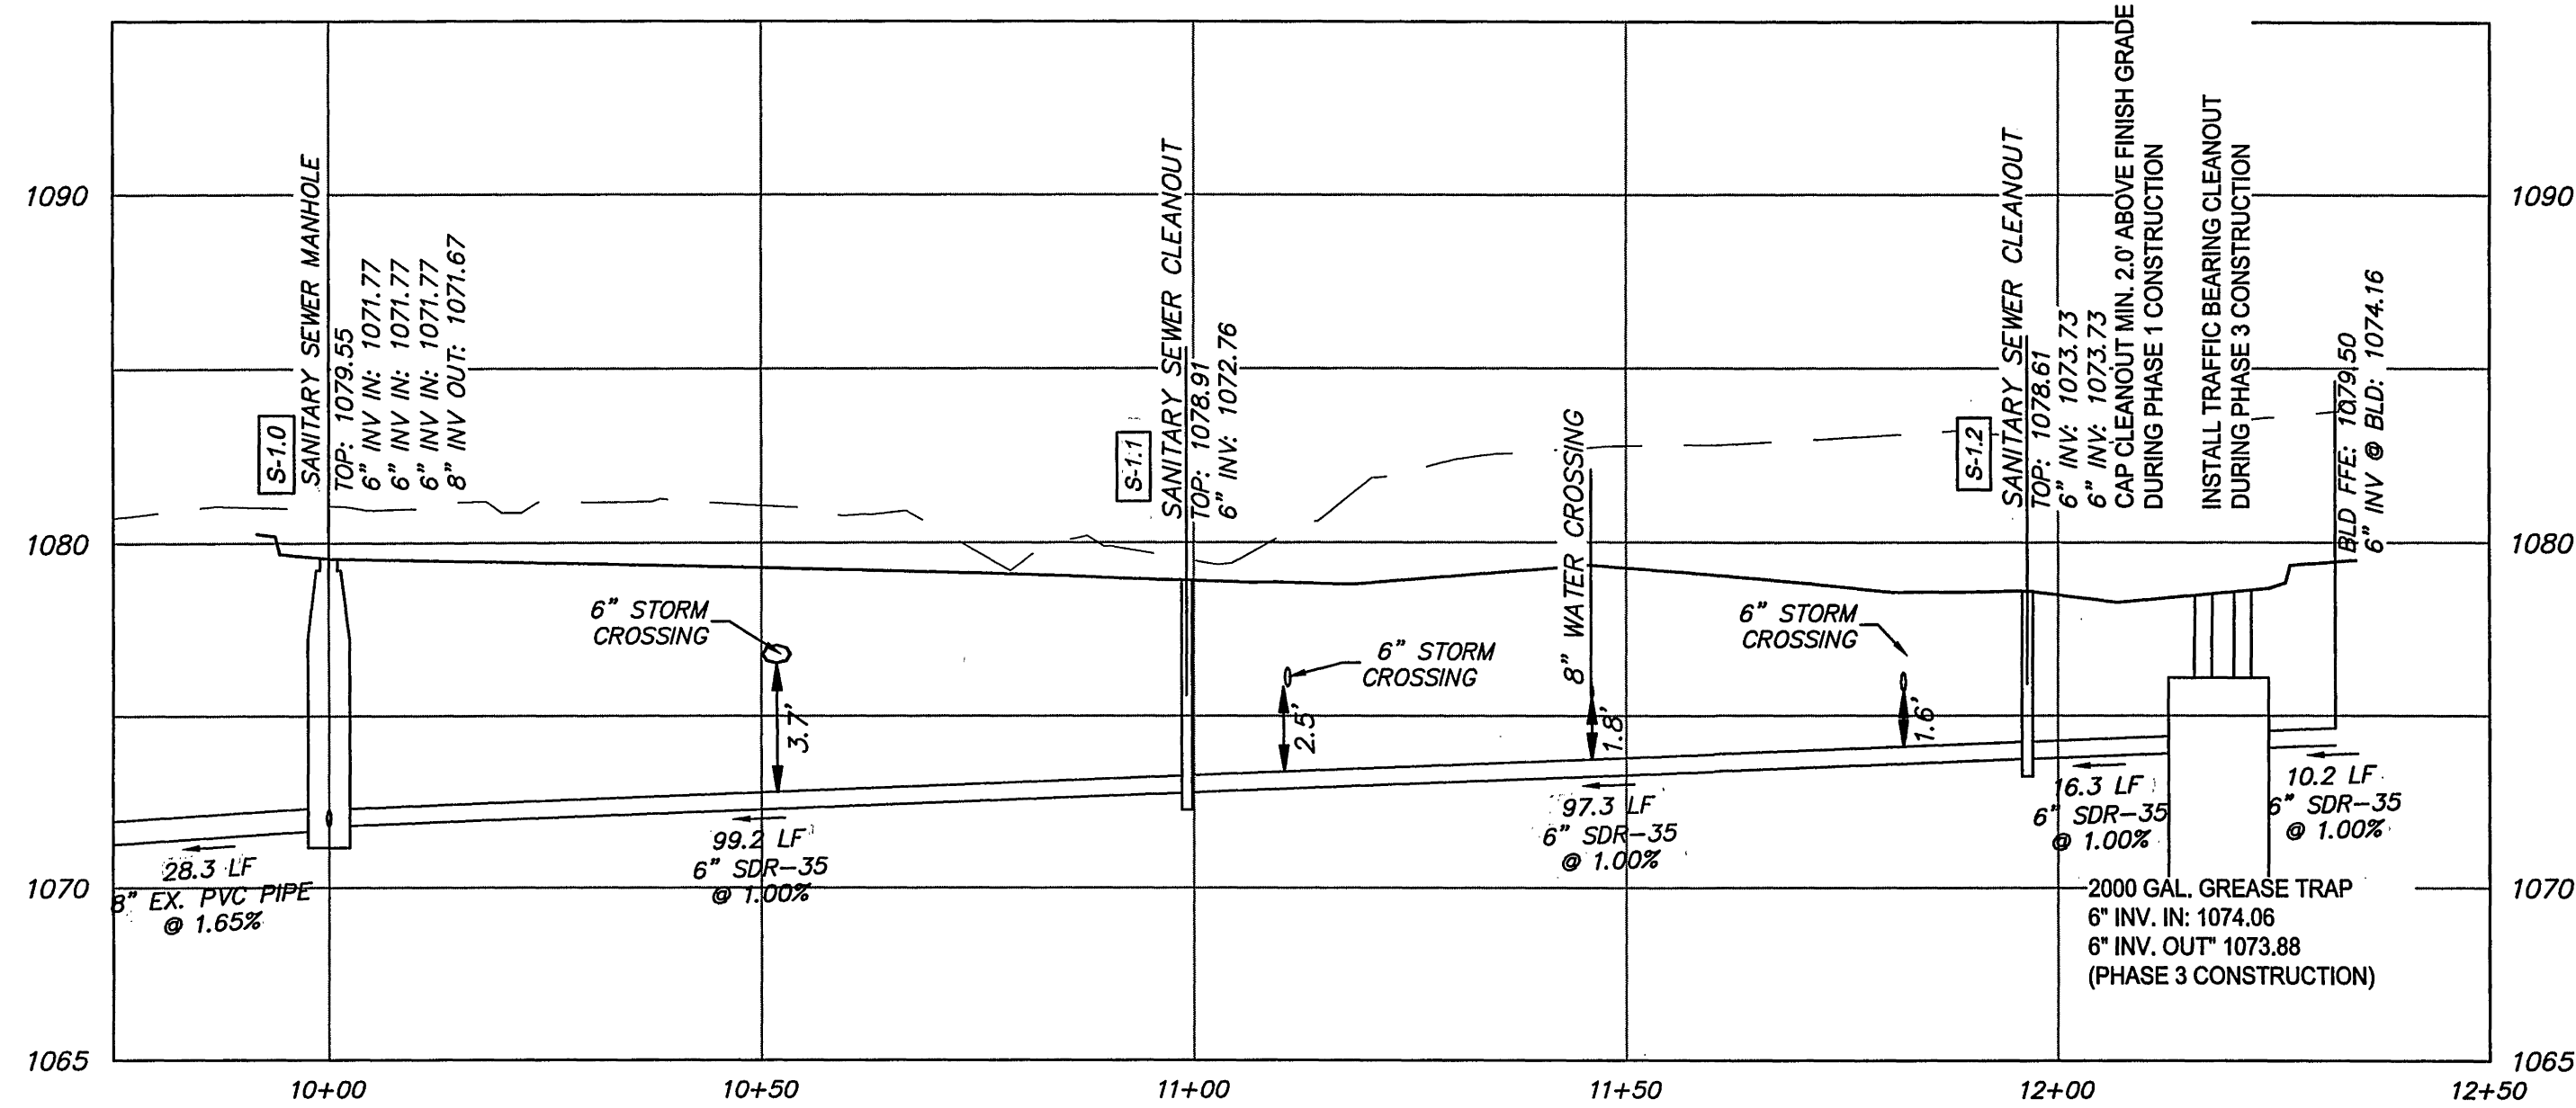


PHASE 1 SANITARY SEWER LATERAL STR# 1.0 THRU 1.2 PROFILE
1" = 20' Horizontal
1" = 5' Vertical

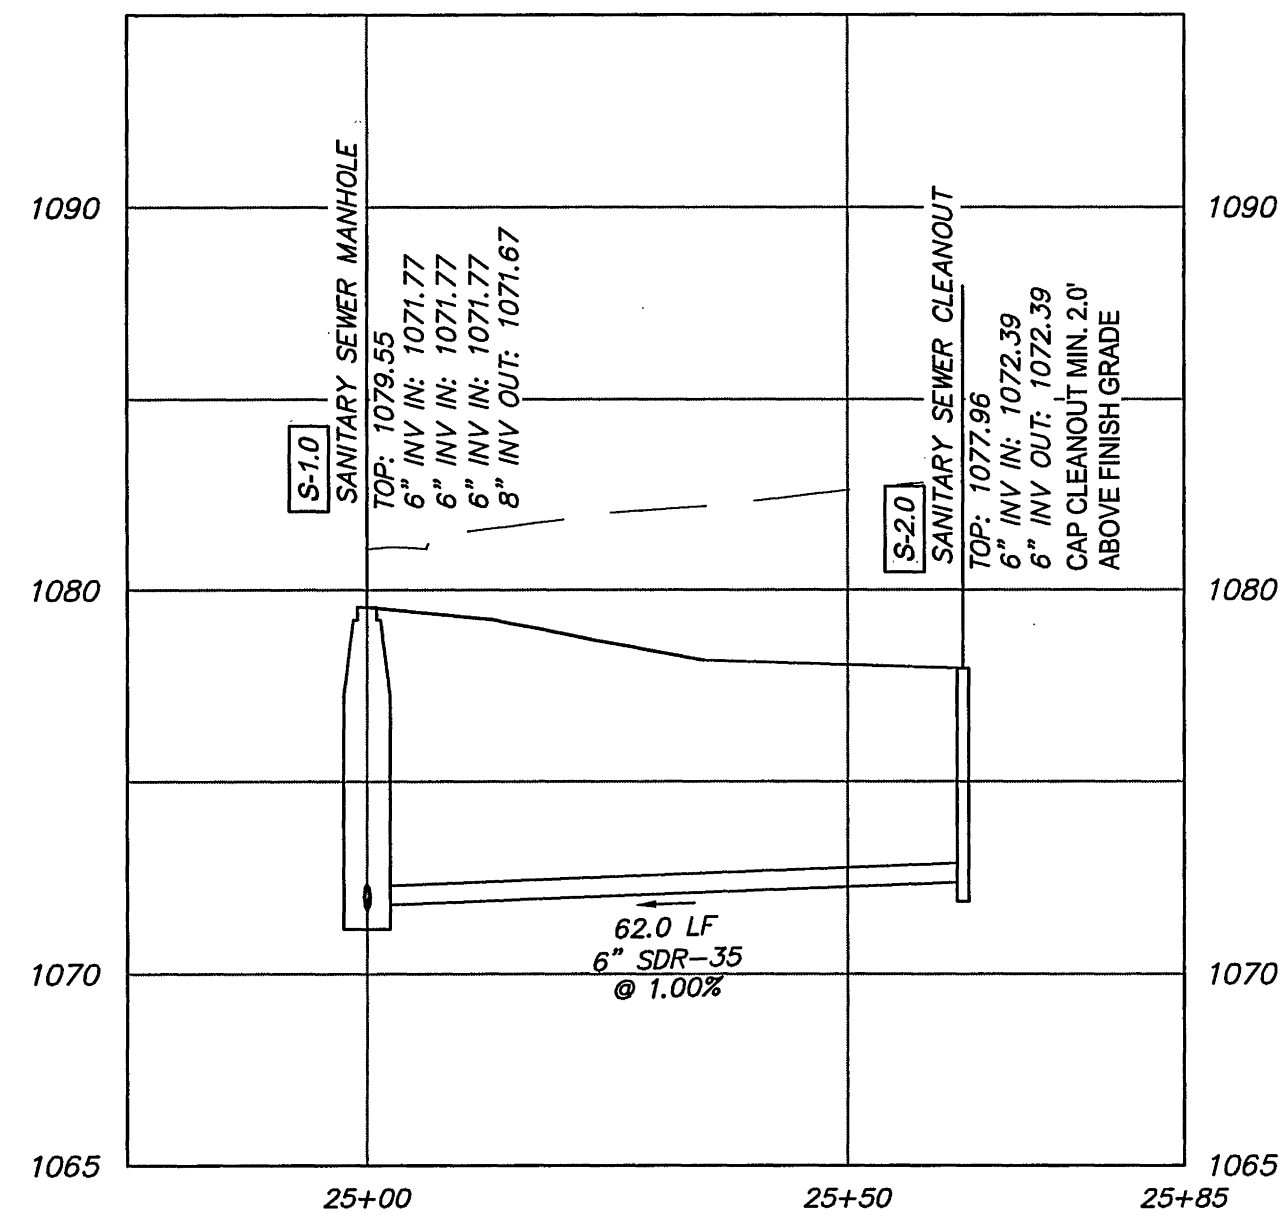


PHASE 1 SANITARY SEWER STUB FOR PARCEL 2 PROFILE
1" = 20' Horizontal
1" = 5' Vertical

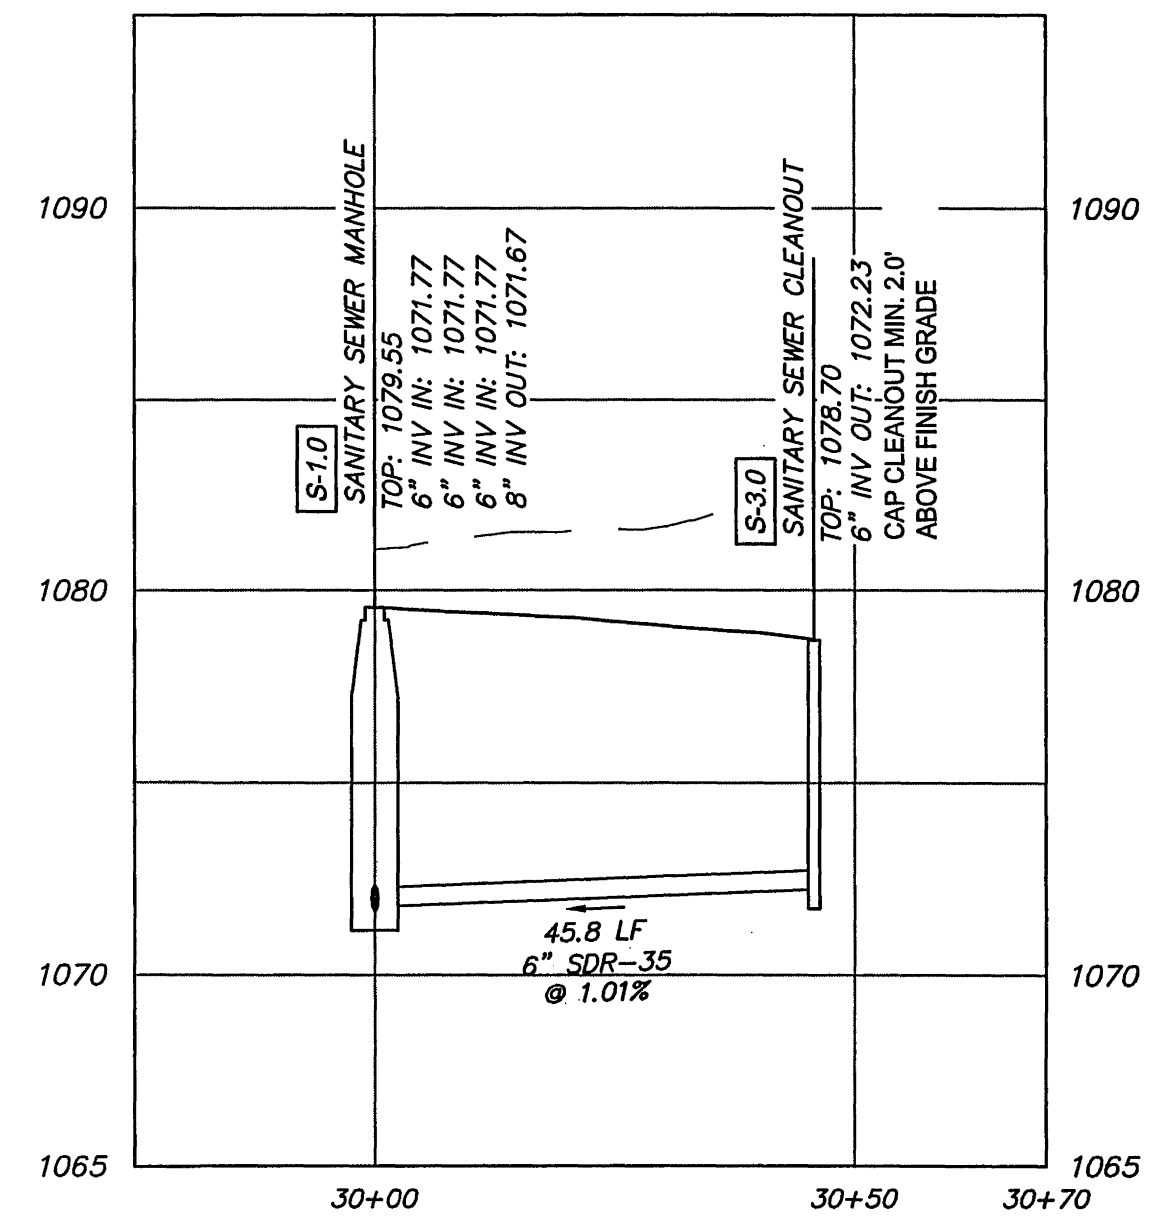



PHASE 1 SANITARY SEWER STUB FOR PARCEL 3 PROFILE
1" = 20' Horizontal
1" = 5' Vertical

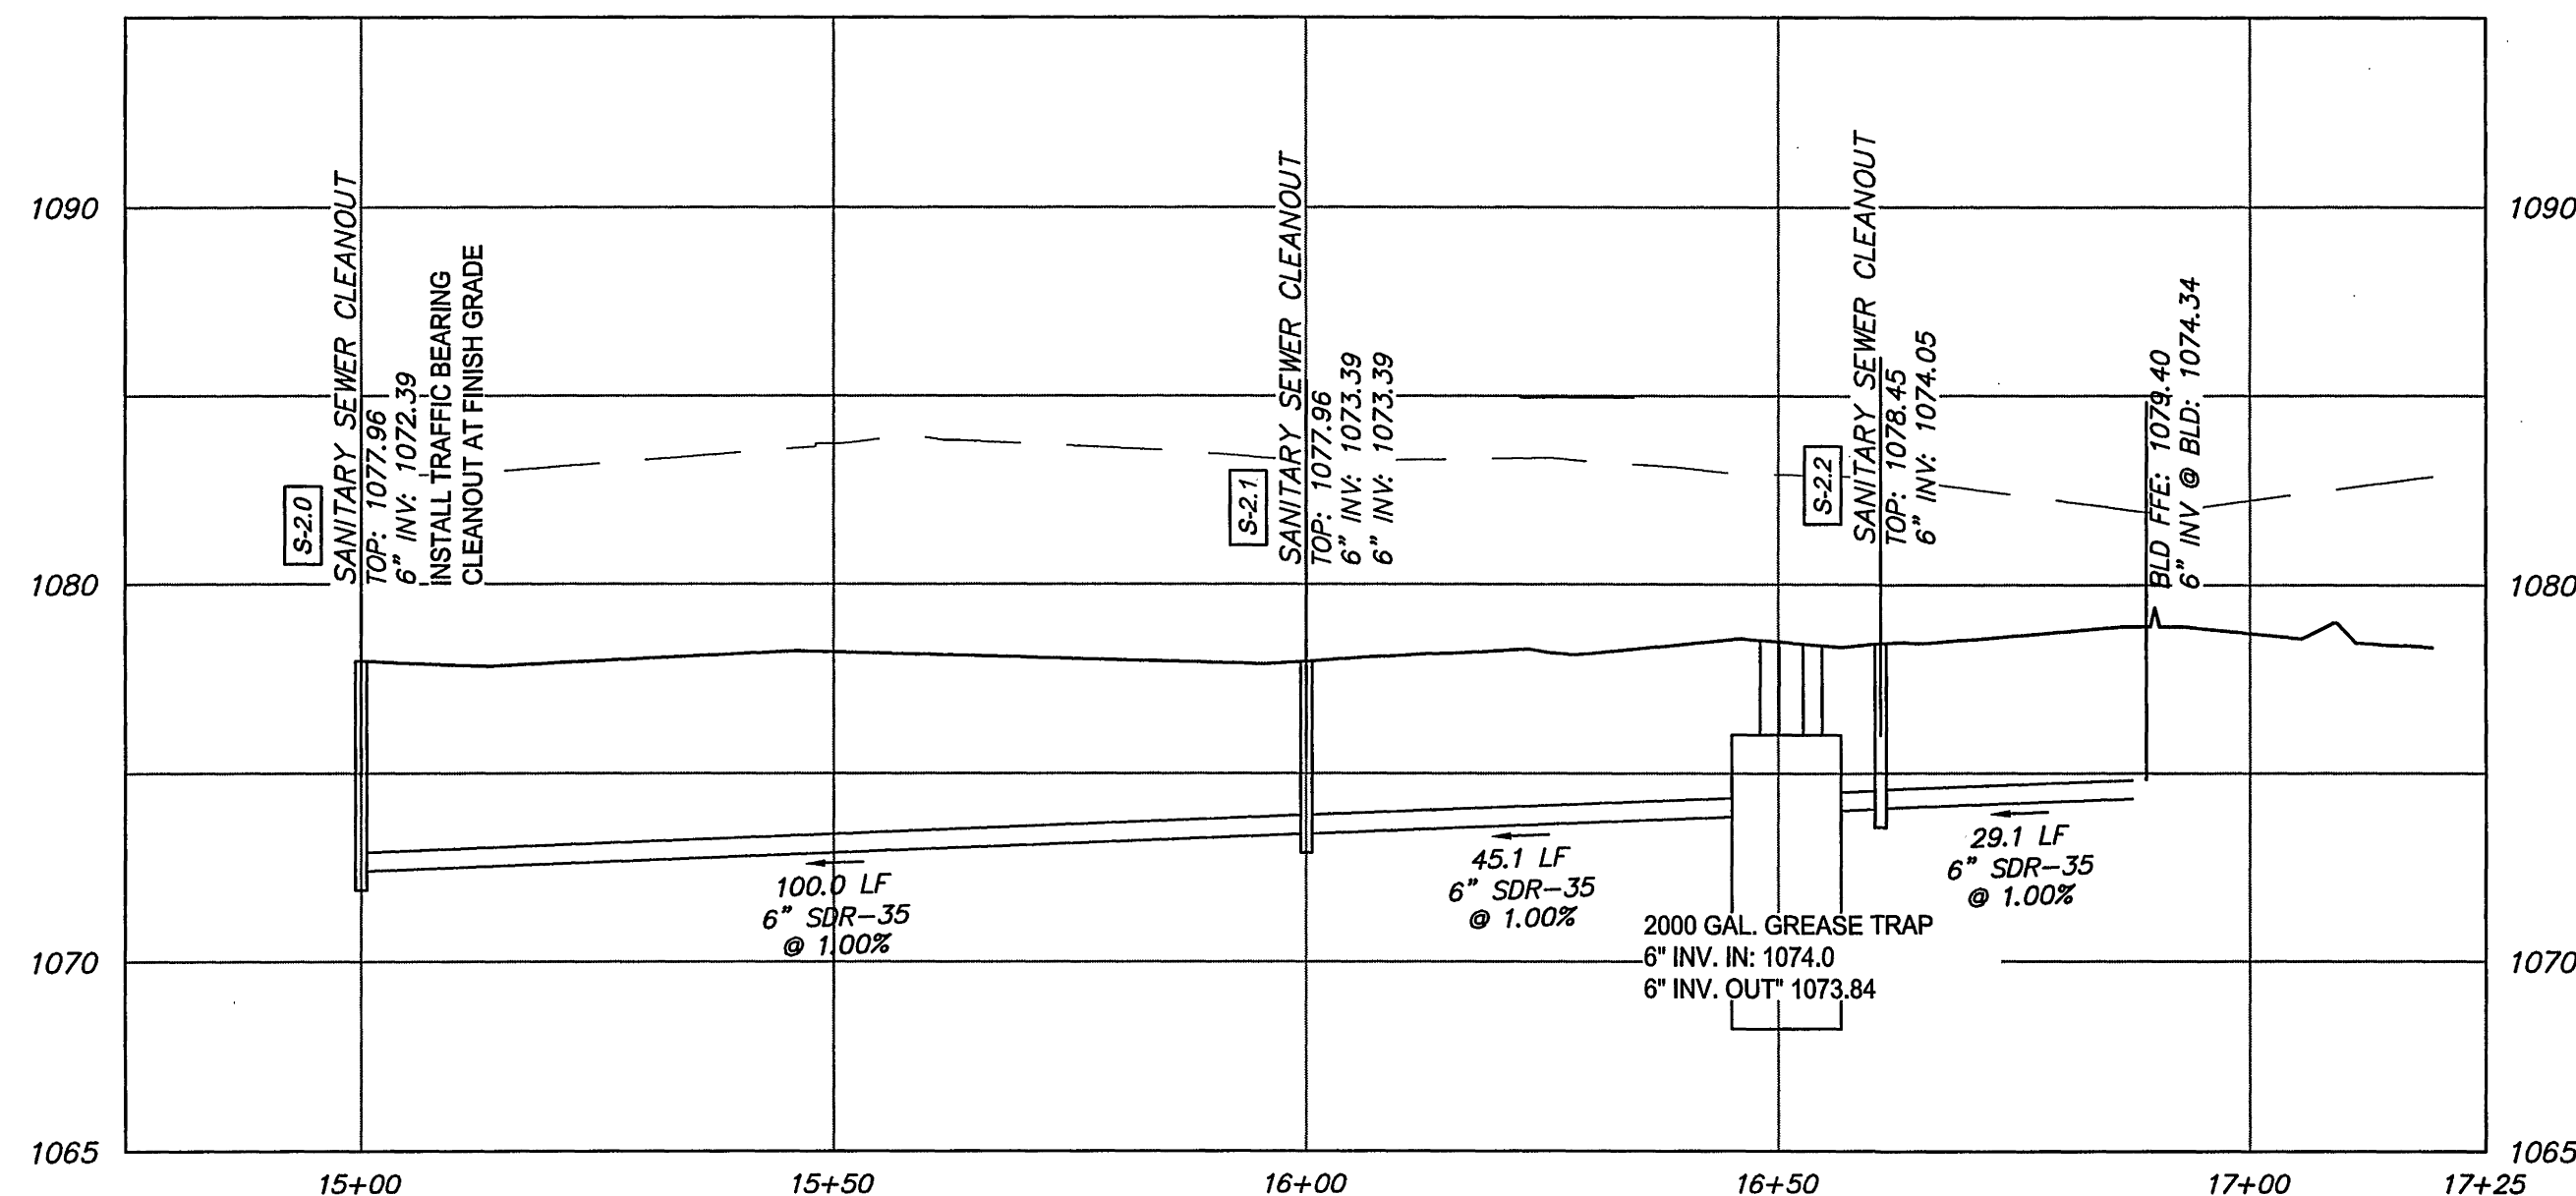


PHASE 2 SANITARY SEWER LATERAL STR# 2.0 THRU 2.2 PROFILE
1" = 20' Horizontal
1" = 5' Vertical

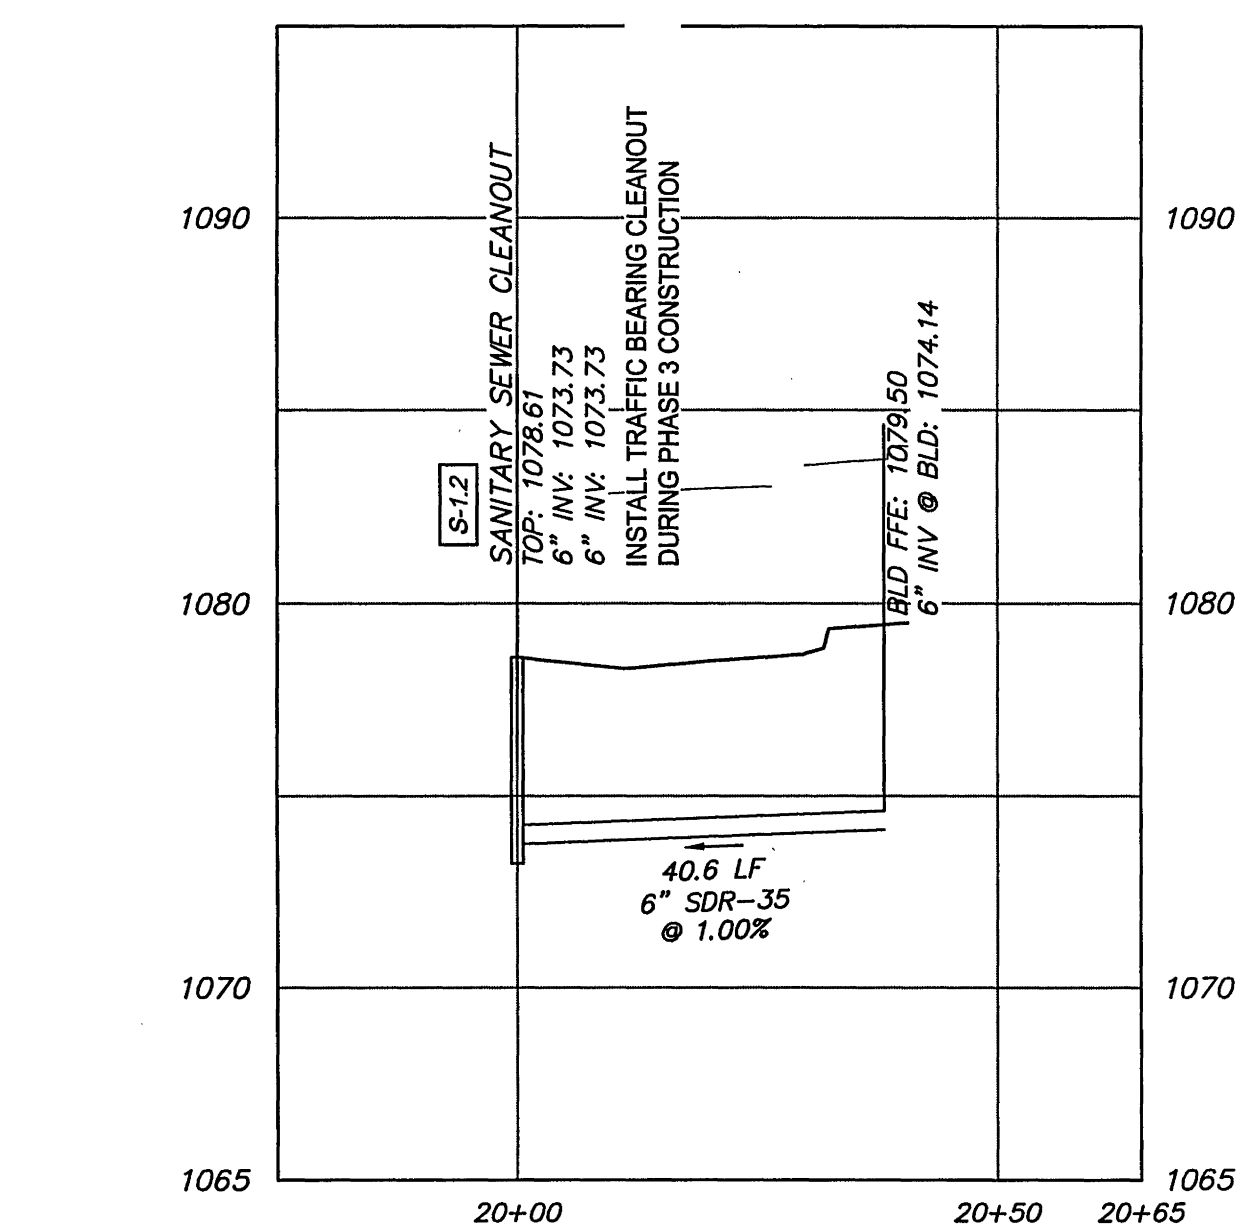

PHASE 3 SANITARY SEWER LATERAL STR# 1.2 PROFILE
1" = 20' Horizontal
1" = 5' Vertical

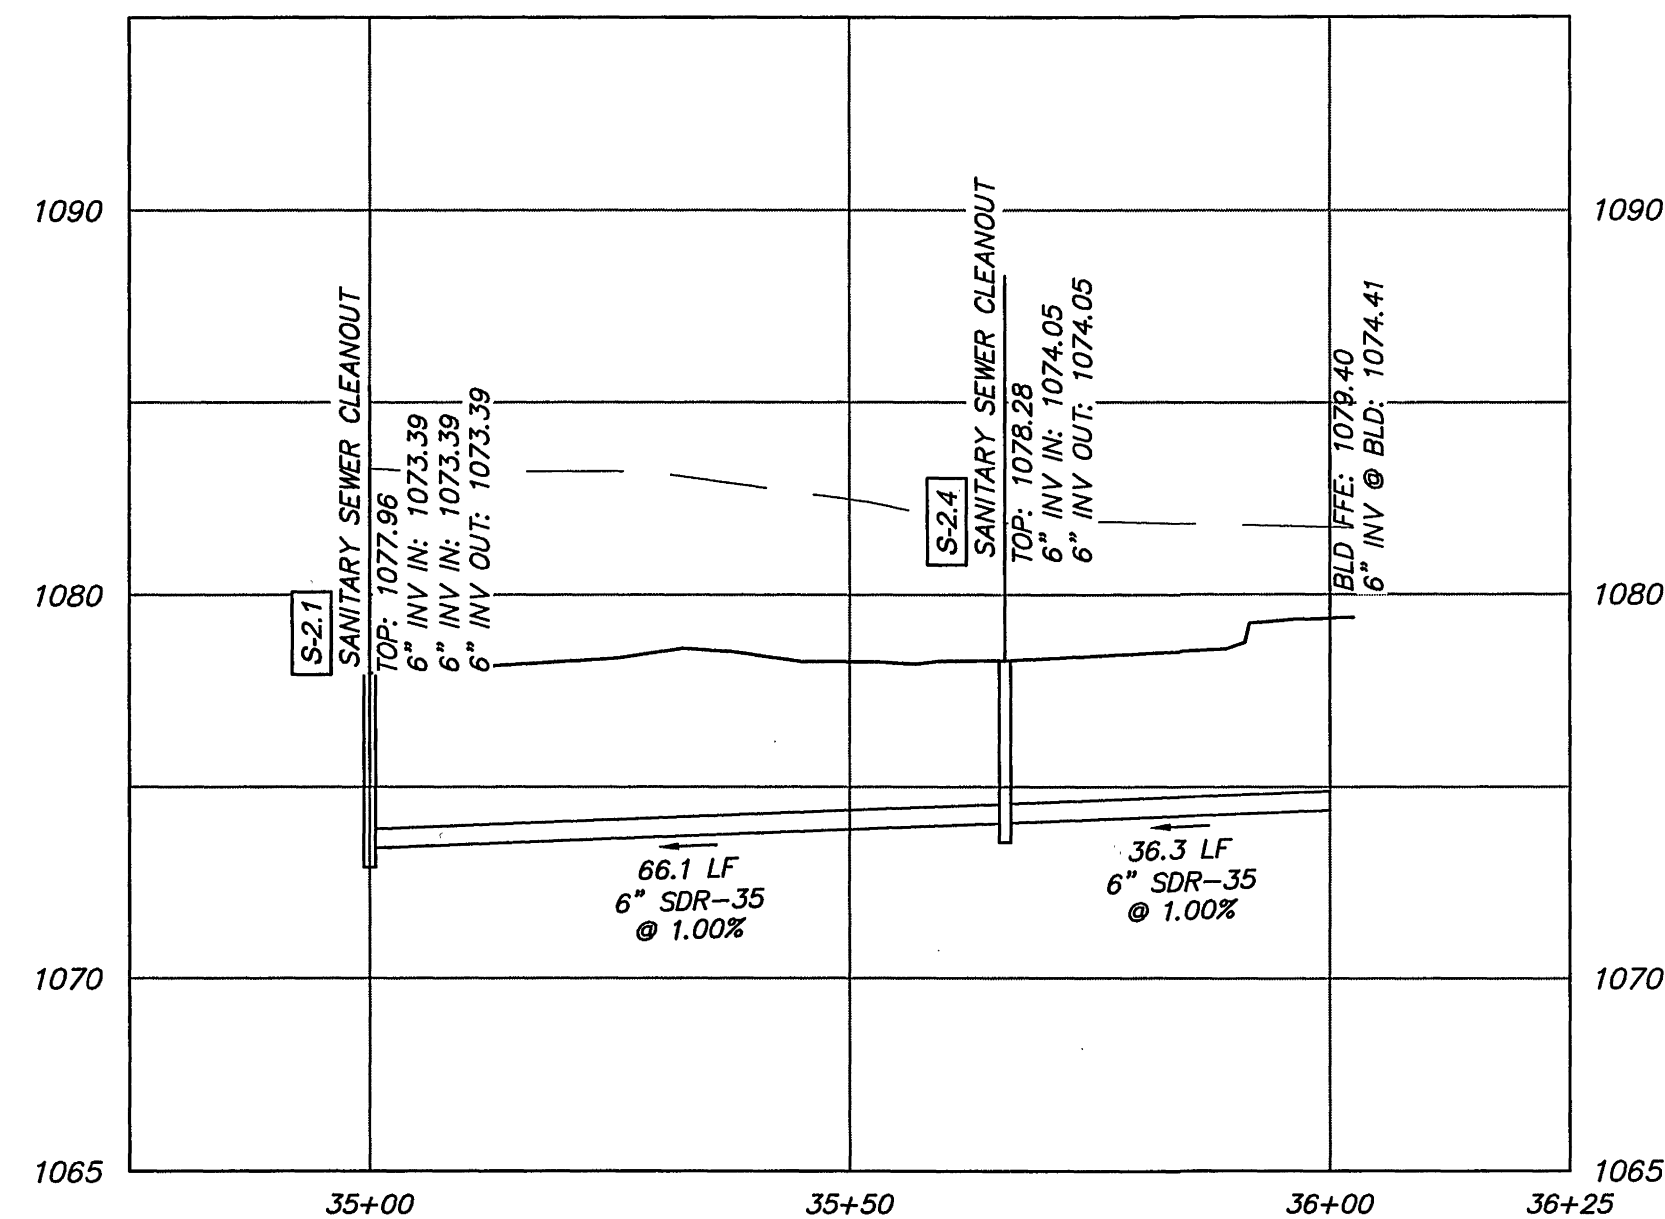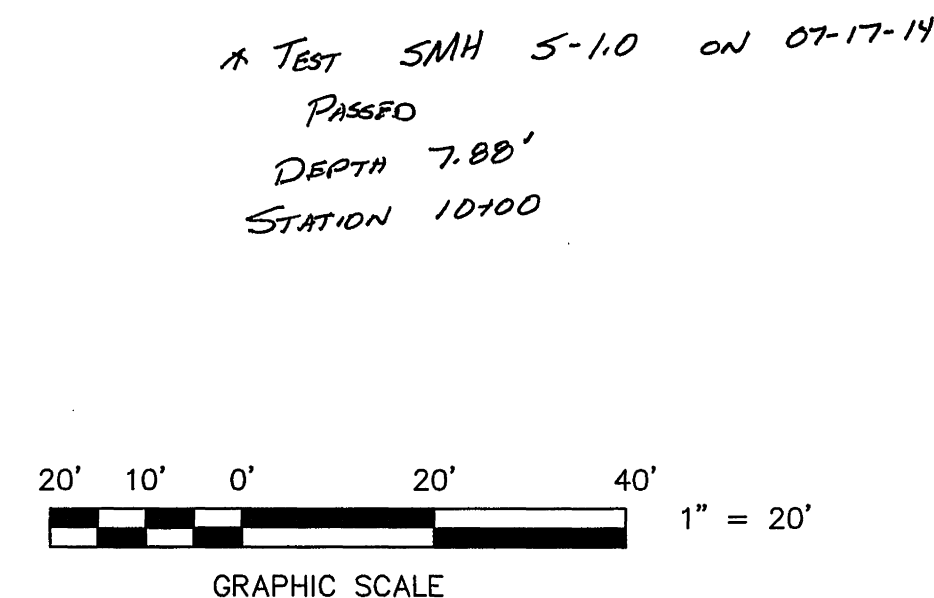

PHASE 2 SANITARY SEWER STR# 2.1 THRU 2.3 PROFILE
1" = 20' Horizontal
1" = 5' Vertical

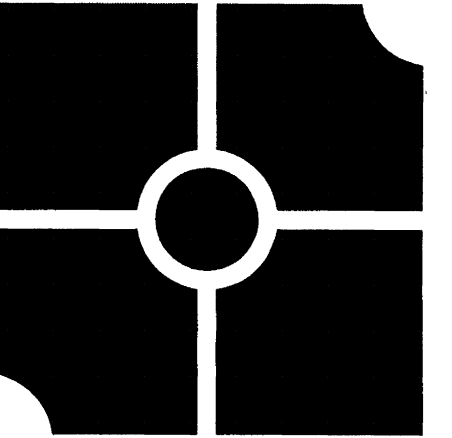

parker
DESIGN GROUP

ENGINEERS • SURVEYORS • PLANNERS • LANDSCAPE ARCHITECTS
816 Boulevard 9 South Harvie Street
Salem, VA 24153 Richmond, VA 23220
Ph: 540-387-1153 Phone: 804-358-2947
Fax: 540-389-5767 Fax: 804-359-9645
www.parkerdgm.com

These documents are the property of Parker Design Group (PDG) and may not be reproduced or used without the express permission of PDG. Any reuse of these documents without authorization of PDG will be at the sole risk of the individual or entity utilizing said documents.



Valley View Suites
Prepared for NDRA II, LLC
Portion of Tax No. 2370101
City of Roanoke, Virginia

Comprehensive Development Plan
Phases I-III
Subdivision Site Plan
Phases I-IV

REVISIONS:
Address Comments & Modify Phasing
SLR 10-18-2013
Address Comments
SRB/SLR 2013-11-19

DESIGNED BY: SLR
DRAWN BY: SLR/PJB
CHECKED BY: SLR
SCALE: N/A
DATE: 17 June 2013

SHEET TITLE:
Sanitary Sewer Profiles

C25
25 OF 32
PROJECT NUMBER:
11-0140-07