
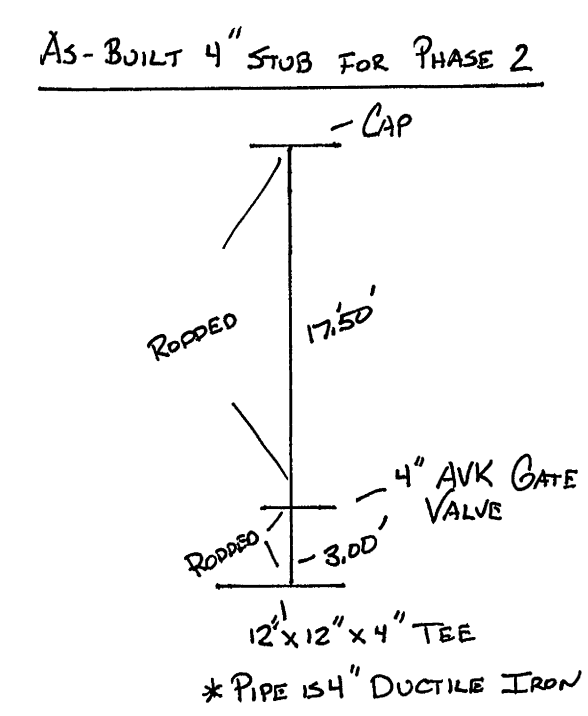
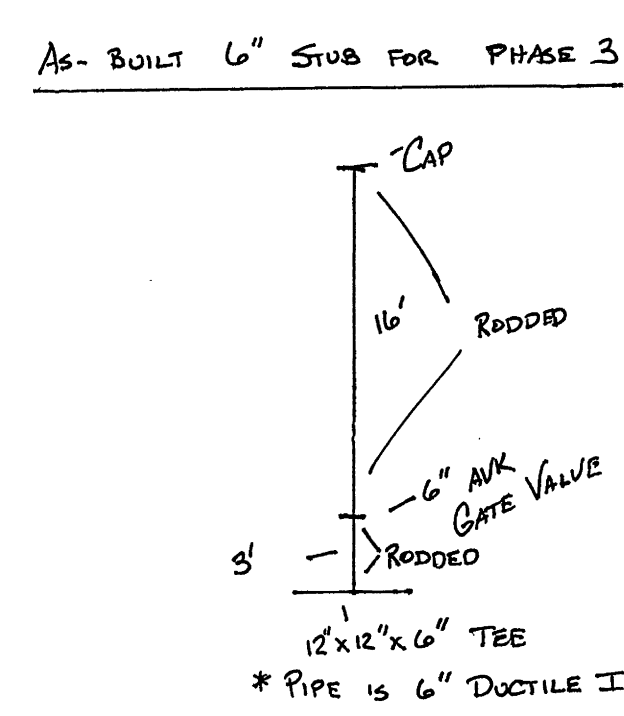
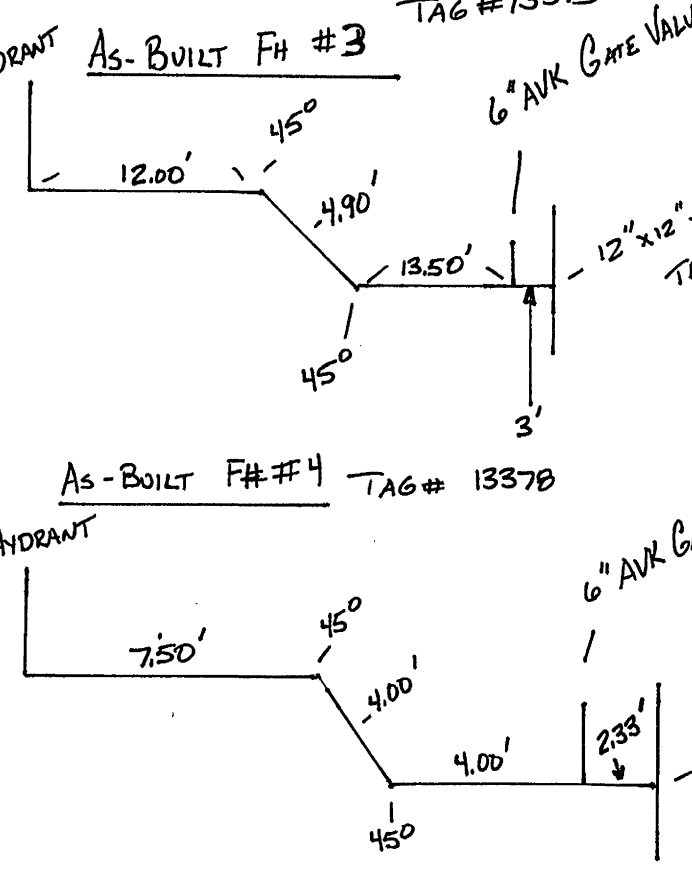
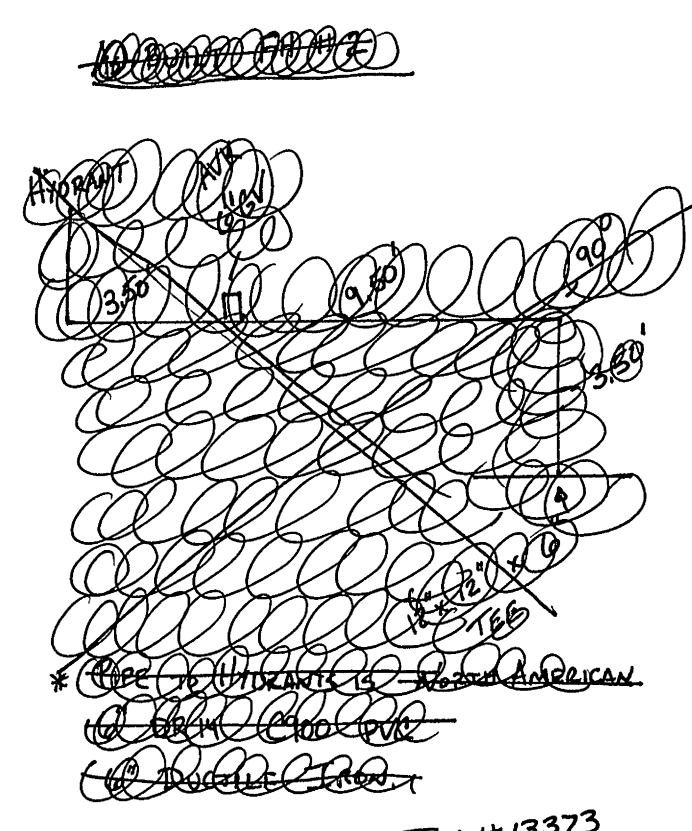
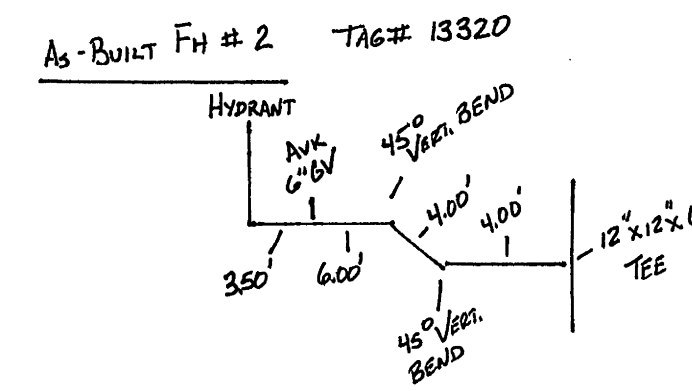
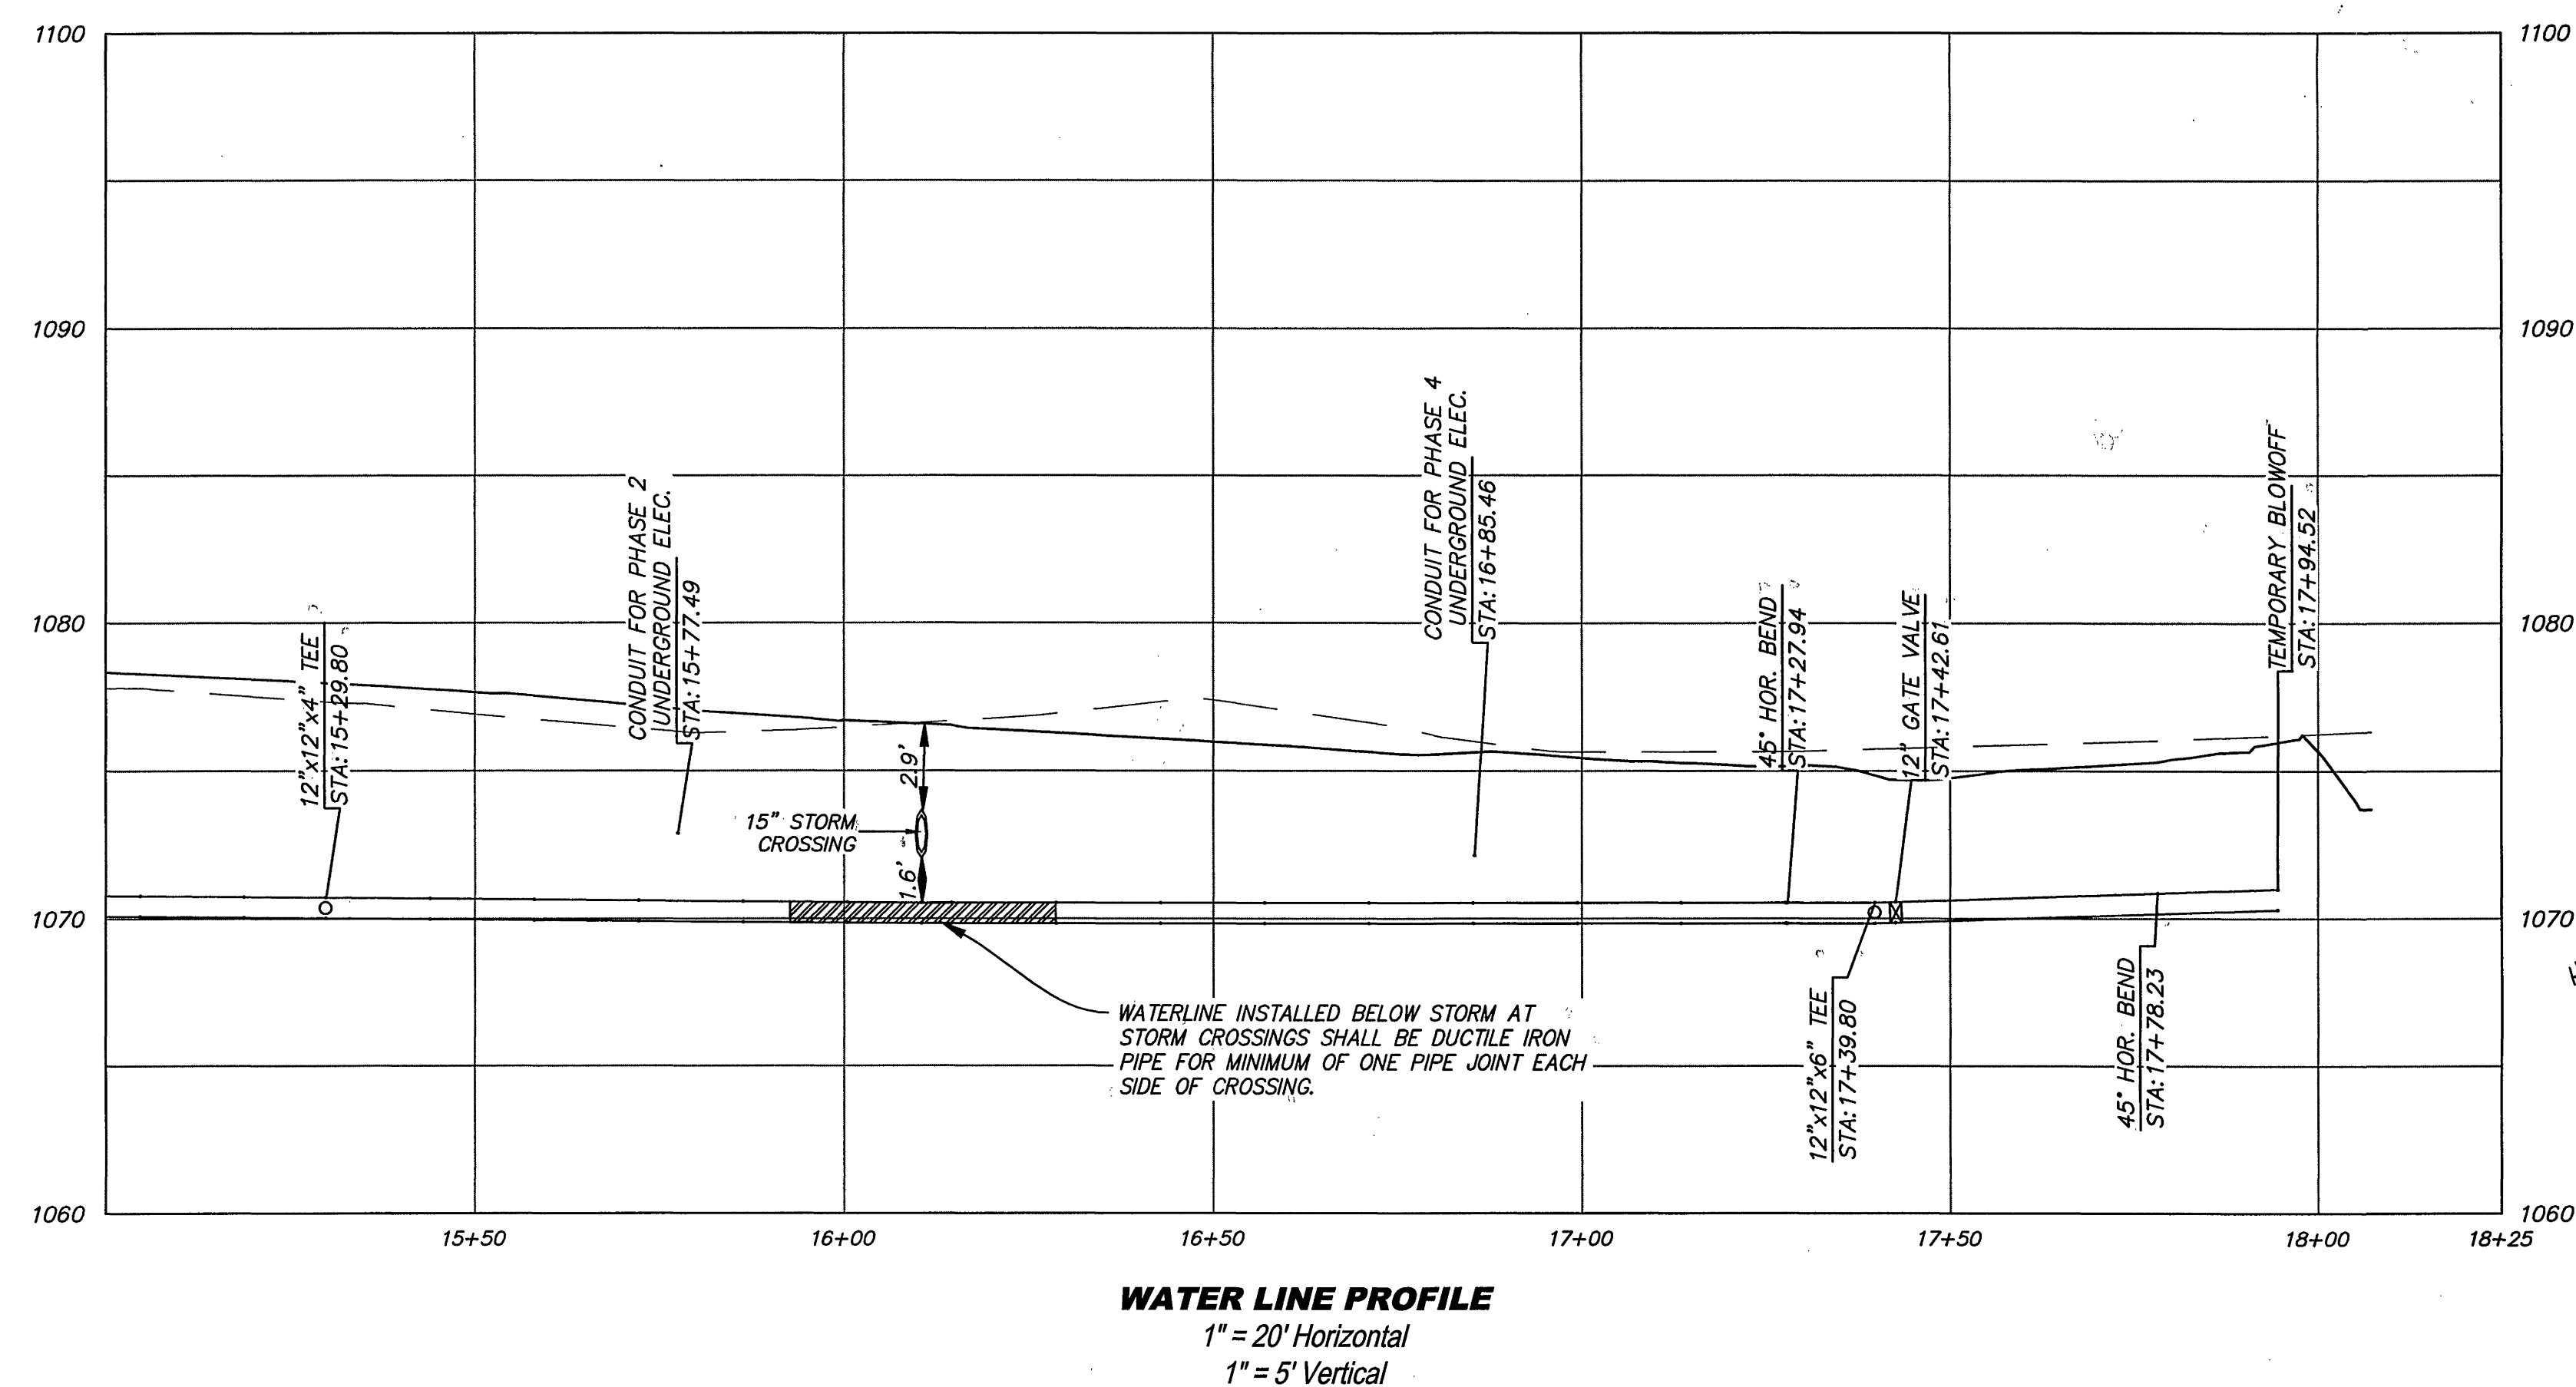


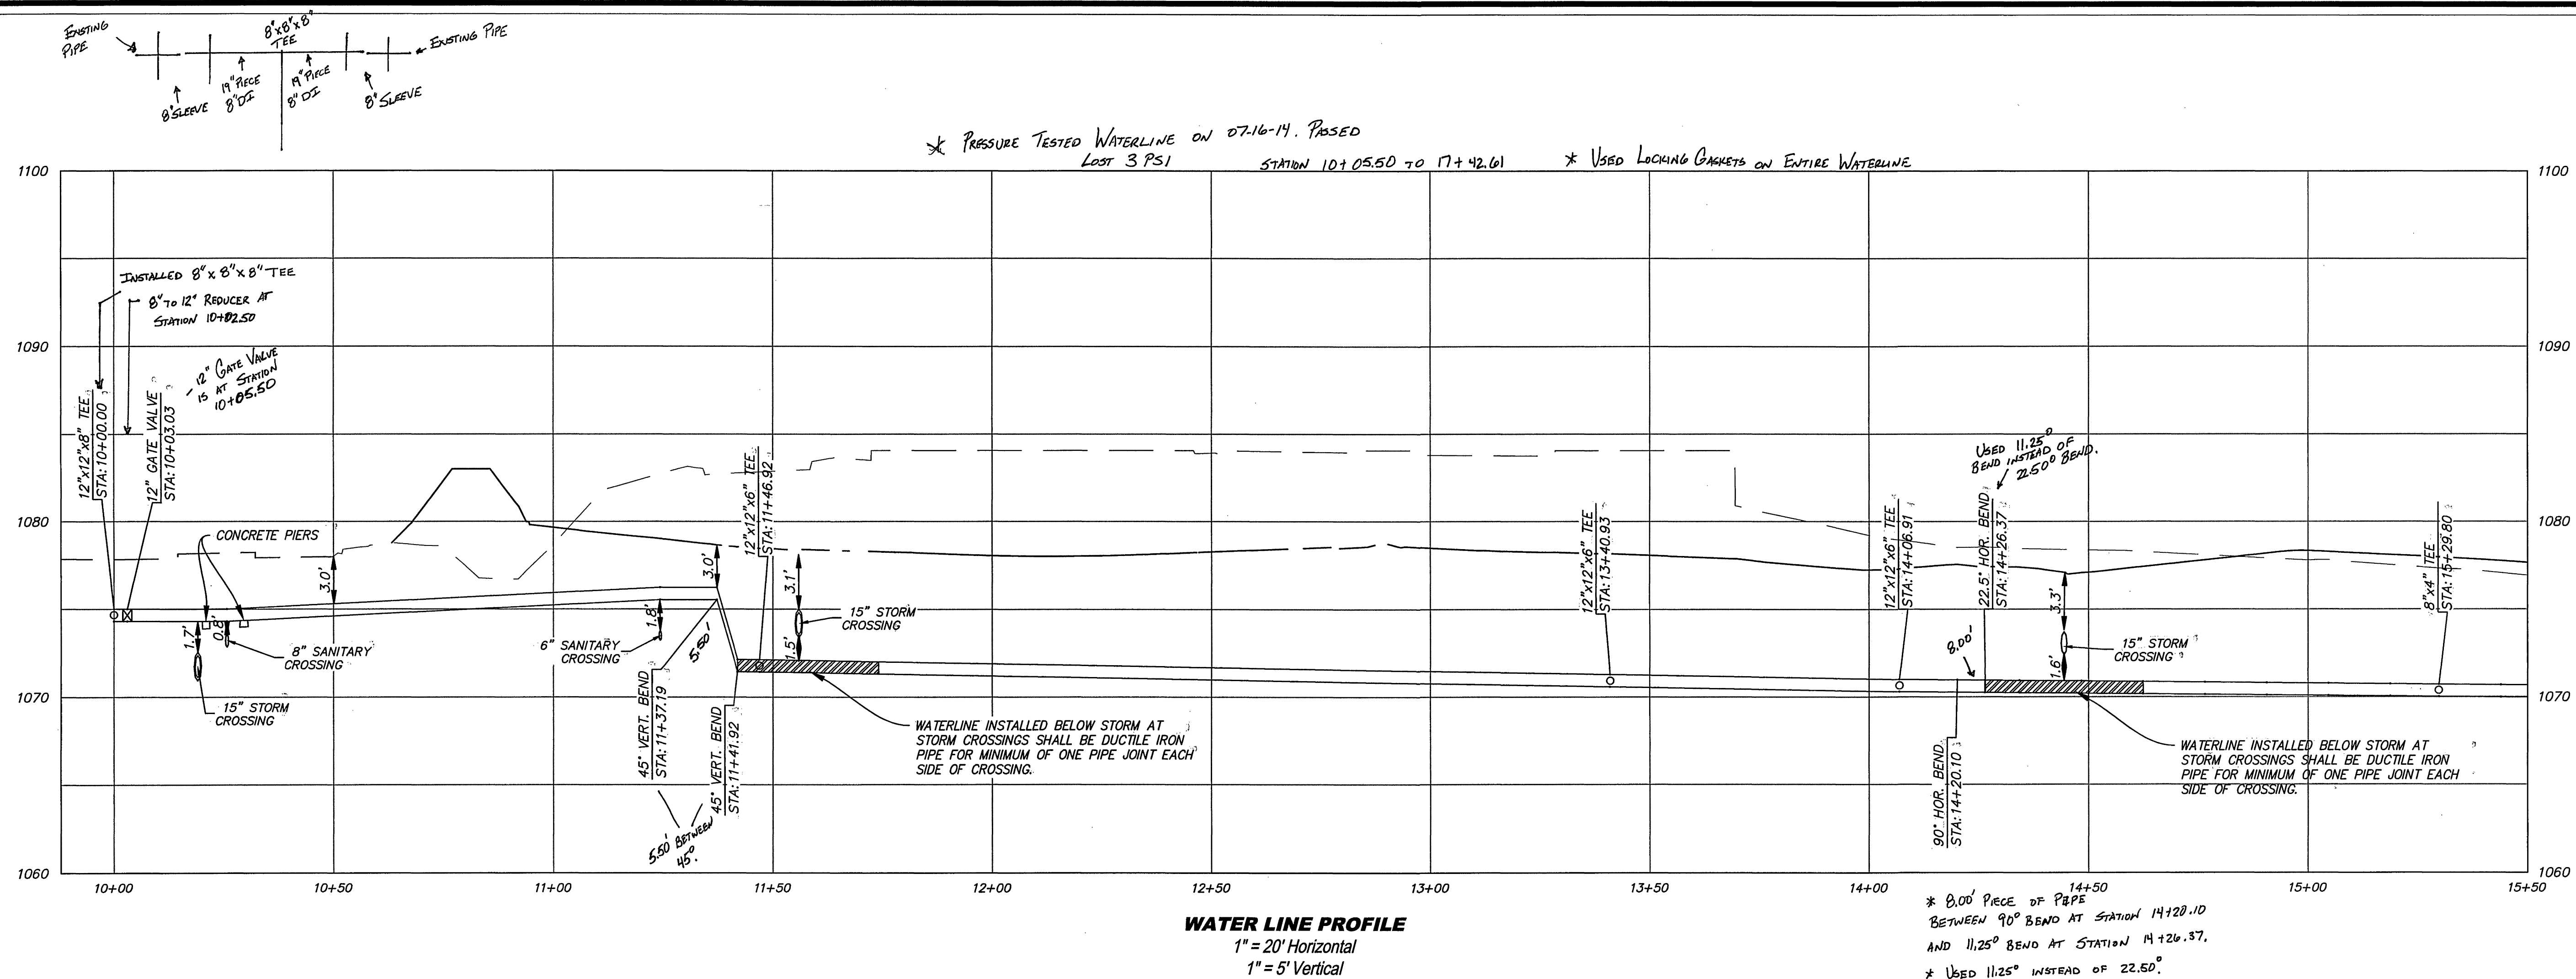

parker
DESIGN GROUP

816 Boulevard **9 South Harvie Street**
Salem, VA 24153 Richmond, VA 23220
Ph: 540-387-1153 Phone: 804-358-2947
Fax: 540-389-5767 Fax: 804-359-9645

www.parkerog.com

These documents are the property of Parker Design Group (PDG) and may not be reproduced or used without the express permission of PDG. Any reuse of these documents without authorization of PDG will be at the sole risk of the individual or entity utilizing said documents.



**Valley View Suites
Prepared for NDRA II, LLC**

Comprehensive Development Plan
Phases I-III

Subdivision Site Plan
Phases I-IV

REVISIONS: _____

Address Comments & Modify Phasing
SLR 10-18-2013
Address Comments
SRB/SLR 2013-11-19

DESIGNED BY: SLR

DRAWN BY: SLR/PJB

CHECKED BY: SLR

SCALE: **N/A**

DATE: 17 June 2013

SHEET TITLE:

Water Profiles

C27
27 OF 32
PROJECT NUMBER:
11-0140-07