



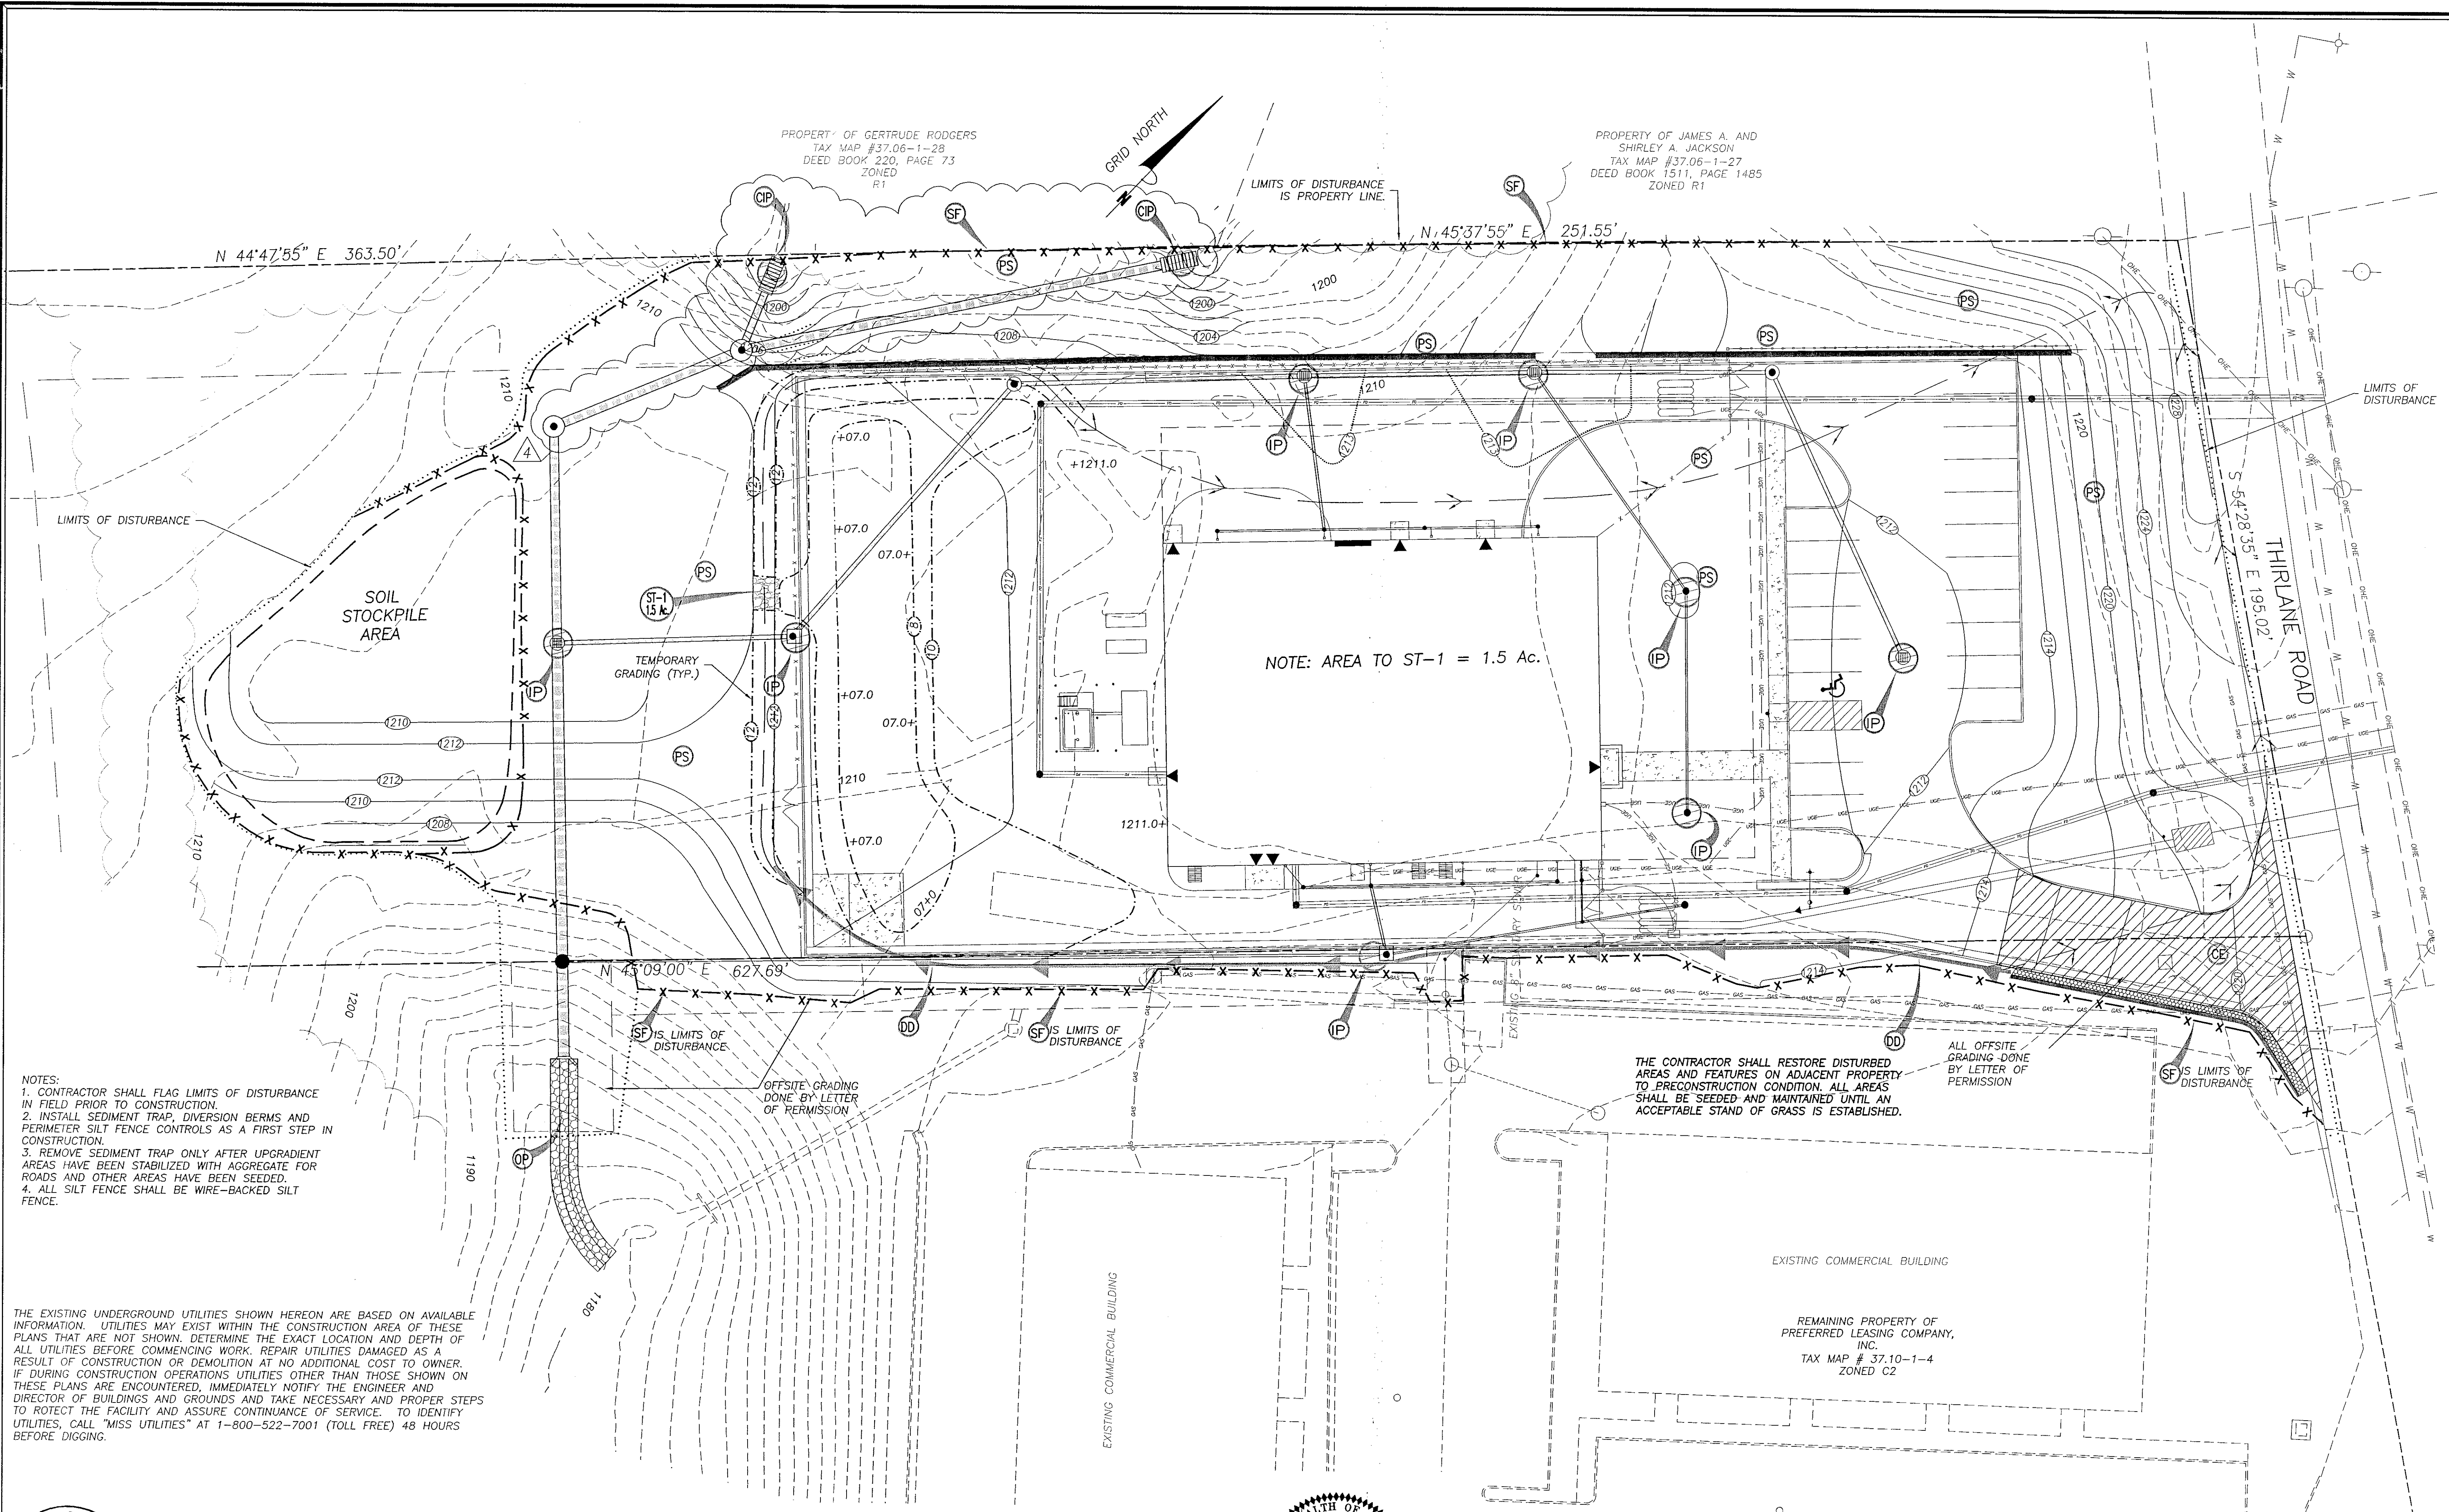


- NOTES:
1. CONTRACTOR SHALL FLAG LIMITS OF DISTURBANCE IN FIELD PRIOR TO CONSTRUCTION.
 2. INSTALL SEDIMENT TRAP, DIVERSION BERMS AND PERIMETER SILT FENCE CONTROLS AS A FIRST STEP IN CONSTRUCTION.
 3. REMOVE SEDIMENT TRAP ONLY AFTER UPGRADIENT AREAS HAVE BEEN STABILIZED WITH AGGREGATE FOR ROADS AND OTHER AREAS HAVE BEEN SEEDED.
 4. ALL SILT FENCE SHALL BE WIRE-BACKED SILT FENCE.

THE EXISTING UNDERGROUND UTILITIES SHOWN HEREON ARE BASED ON AVAILABLE INFORMATION. UTILITIES MAY EXIST WITHIN THE CONSTRUCTION AREA OF THESE PLANS THAT ARE NOT SHOWN. DETERMINE THE EXACT LOCATION AND DEPTH OF ALL UTILITIES BEFORE COMMENCING WORK. REPAIR UTILITIES DAMAGED AS A RESULT OF CONSTRUCTION OR DEMOLITION AT NO ADDITIONAL COST TO OWNER. IF DURING CONSTRUCTION OPERATIONS UTILITIES OTHER THAN THOSE SHOWN ON THESE PLANS ARE ENCOUNTERED, IMMEDIATELY NOTIFY THE ENGINEER AND DIRECTOR OF BUILDINGS AND GROUNDS AND TAKE NECESSARY AND PROPER STEPS TO PROTECT THE FACILITY AND ASSURE CONTINUANCE OF SERVICE. TO IDENTIFY UTILITIES, CALL "MISS UTILITIES" AT 1-800-522-7001 (TOLL FREE) 48 HOURS BEFORE DIGGING.

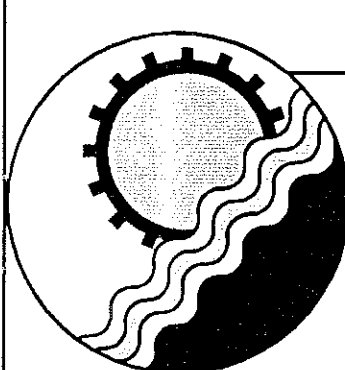

ENGINEERING CONCEPTS, INC.
20 S. ROANOKE ST., PO BOX 619
FINCASTLE, VIRGINIA 24090
540.473.1253 FAX: 540.473.1254

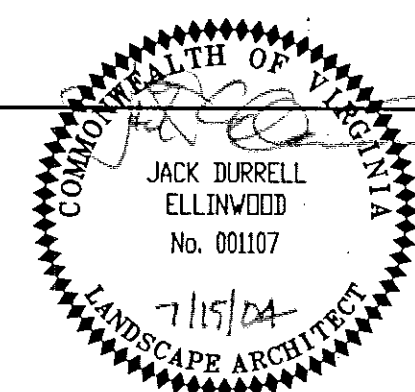

No.	Revision	By	Appd	Date	Drawn
1	COUNTY COMMENTS OF MAY 18, 2004	DRB	JDE	6-02-04	MSMJ
2	COUNTY COMMENTS OF JUNE 22, 2004	MSMJ	JDE	7-15-04	Designed JDE
4	FIELD REVISION STORM DRAIN	DRB	JDE	2-17-05	Checked JDE
					Approved JDE

VERIZON WIRELESS
THIRLANE ROAD SWITCHING CENTER

EROSION CONTROL PLAN
ROANOKE COUNTY, VIRGINIA

SCALE: 1"=20'

JULY, 2004

PROJECT: 04016

7 of 15