

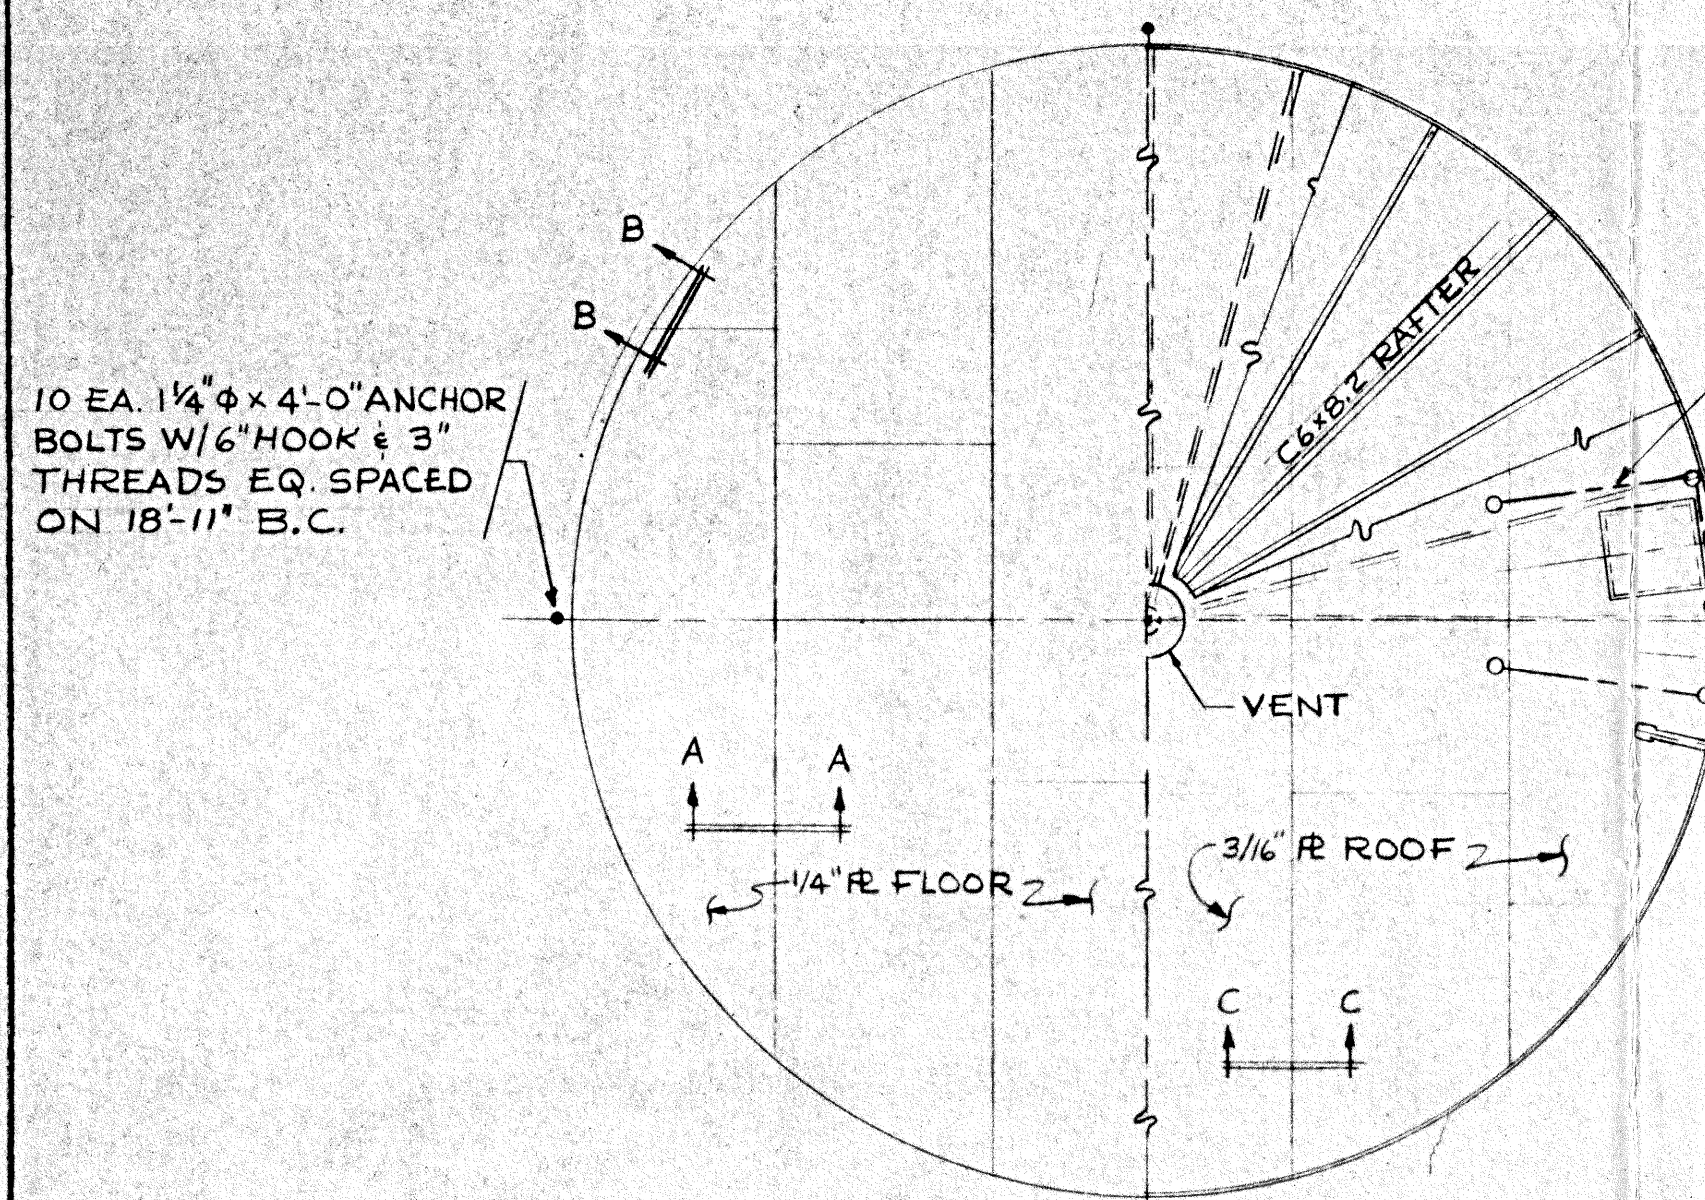
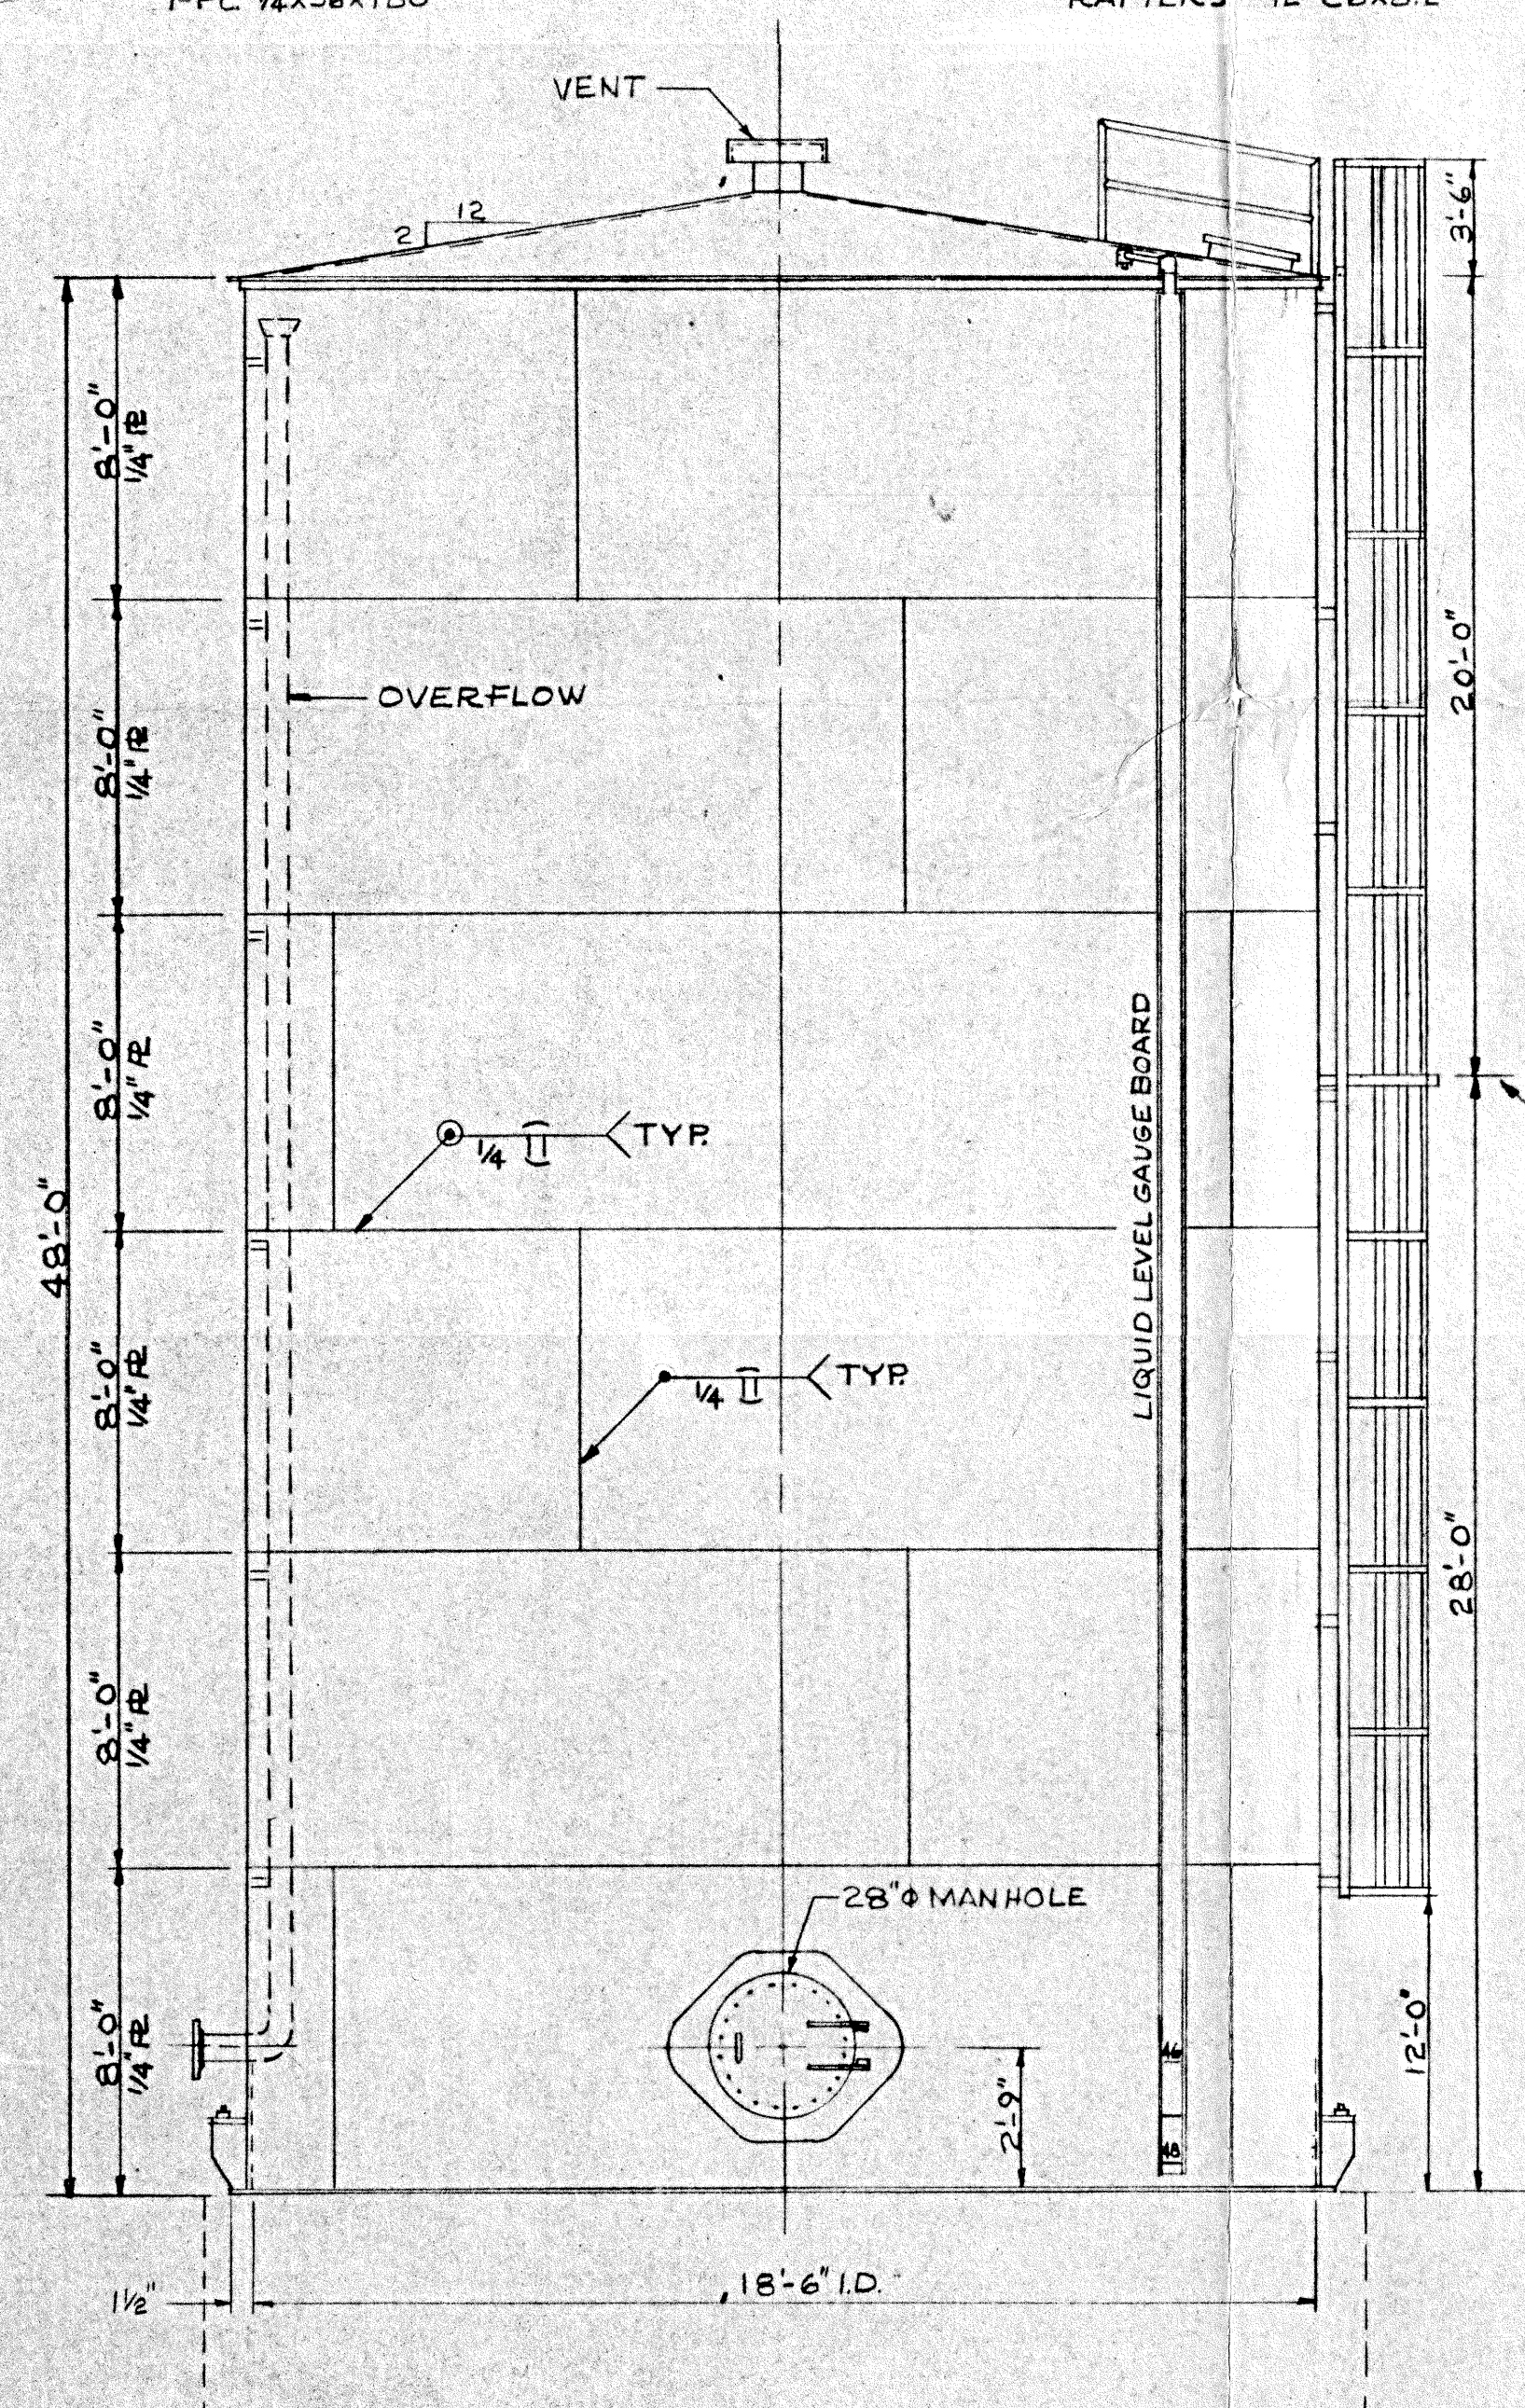
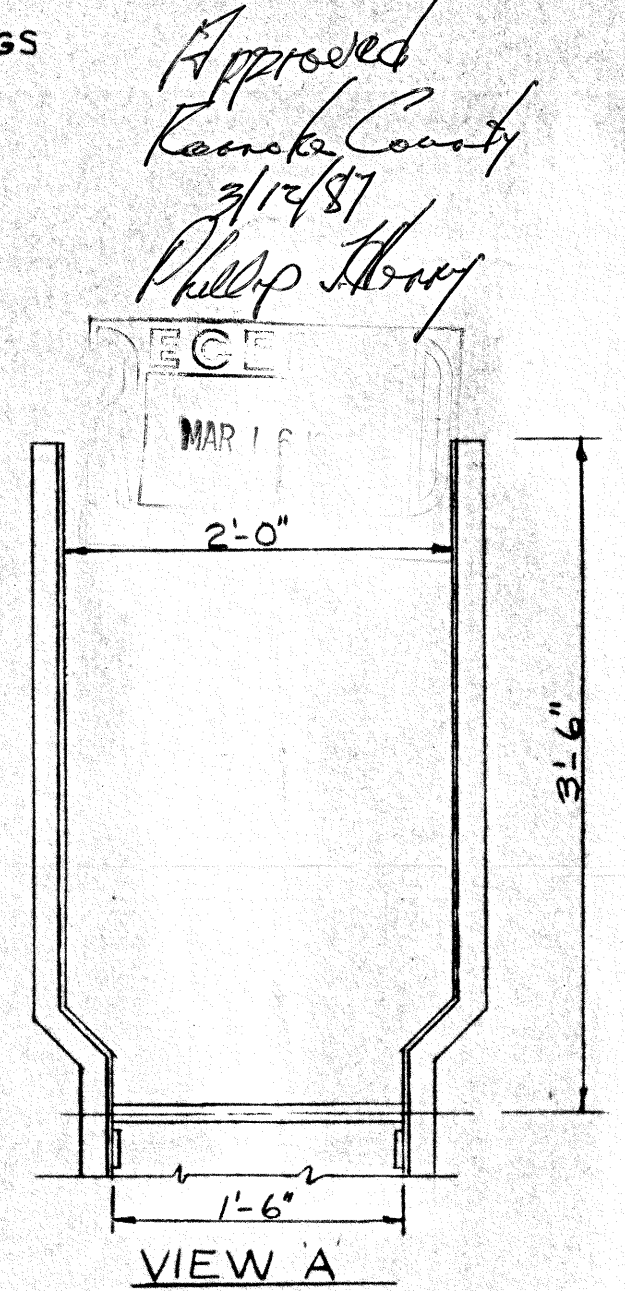
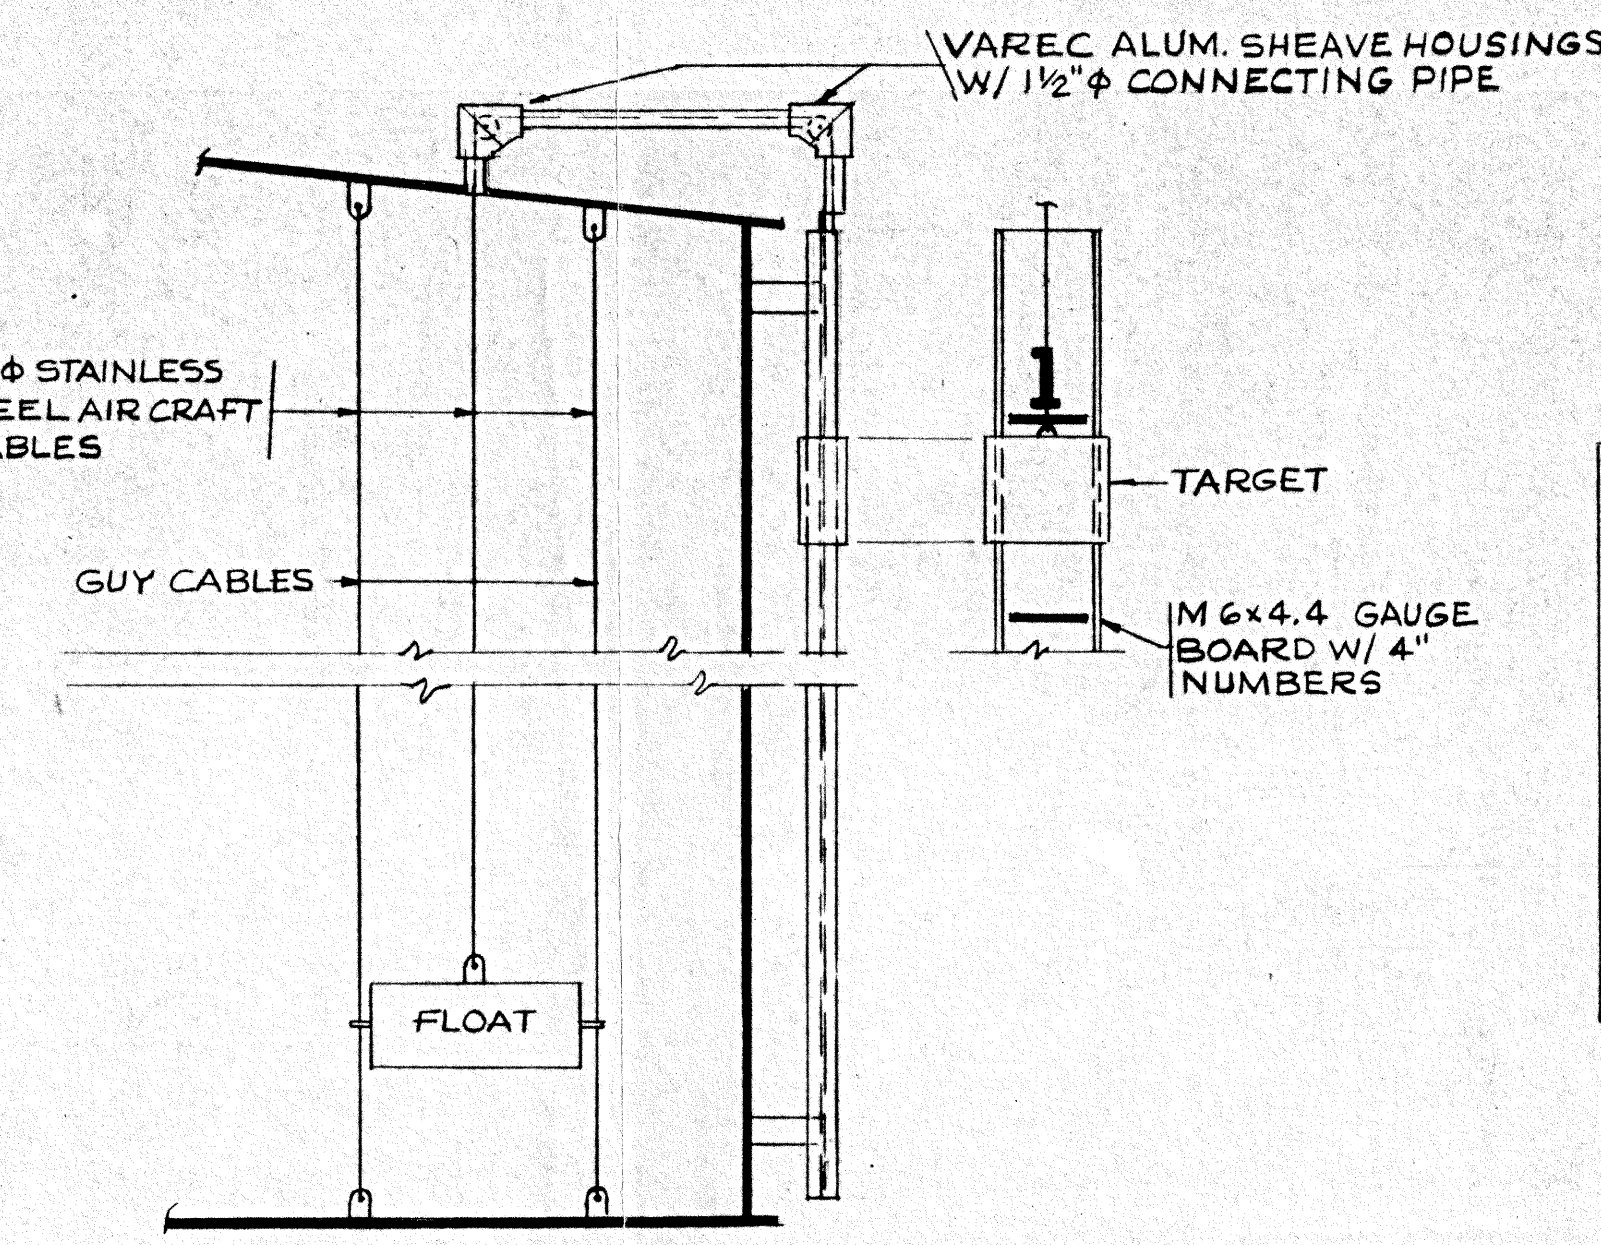


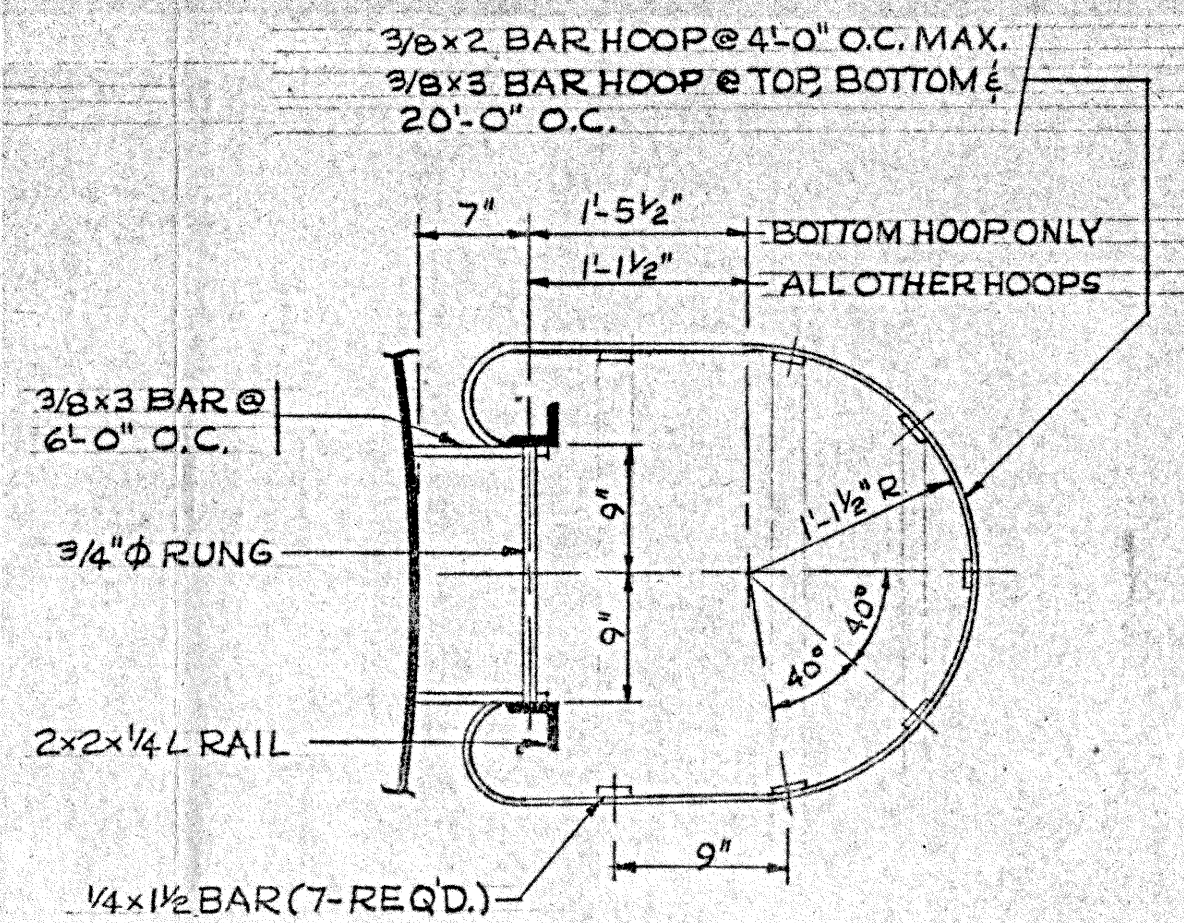


HALF FLOOR PLAN
FLOOR PL - 2 PCS 1/4\"/>

HALF ROOF PLAN
ROOF PL - 2 PCS 1/4\"/>


NOTE:
ALL ACCESSORIES TO BE FIELD LOCATED
AS DIRECTED BY OWNER'S REPRESENTATIVE

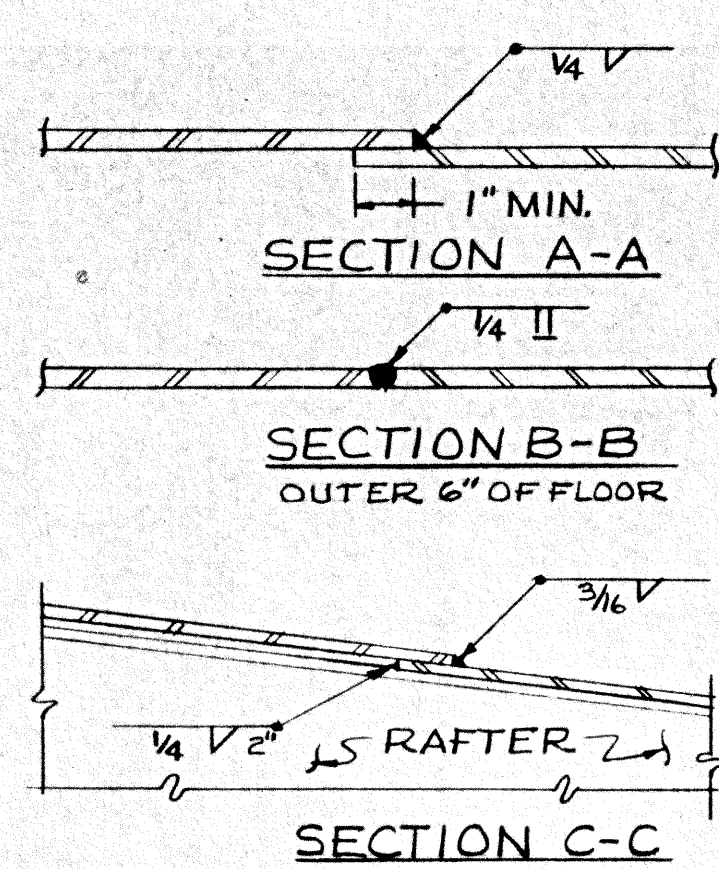


TANK ELEVATION
18 PCS. 1/4\"/>

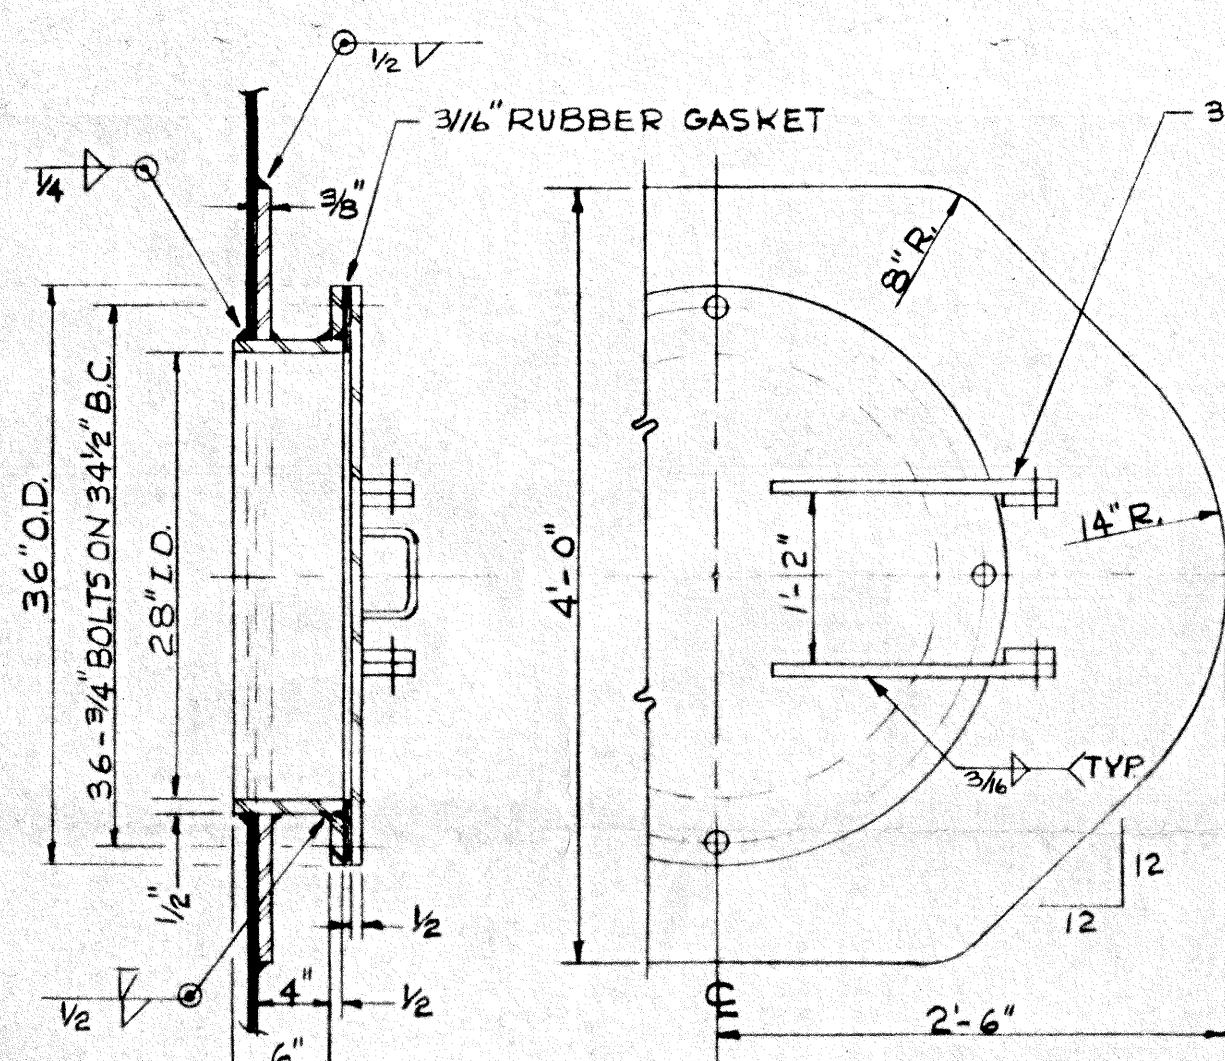


MANHOLE DETAILS
2- REQ'D. AS SHOWN

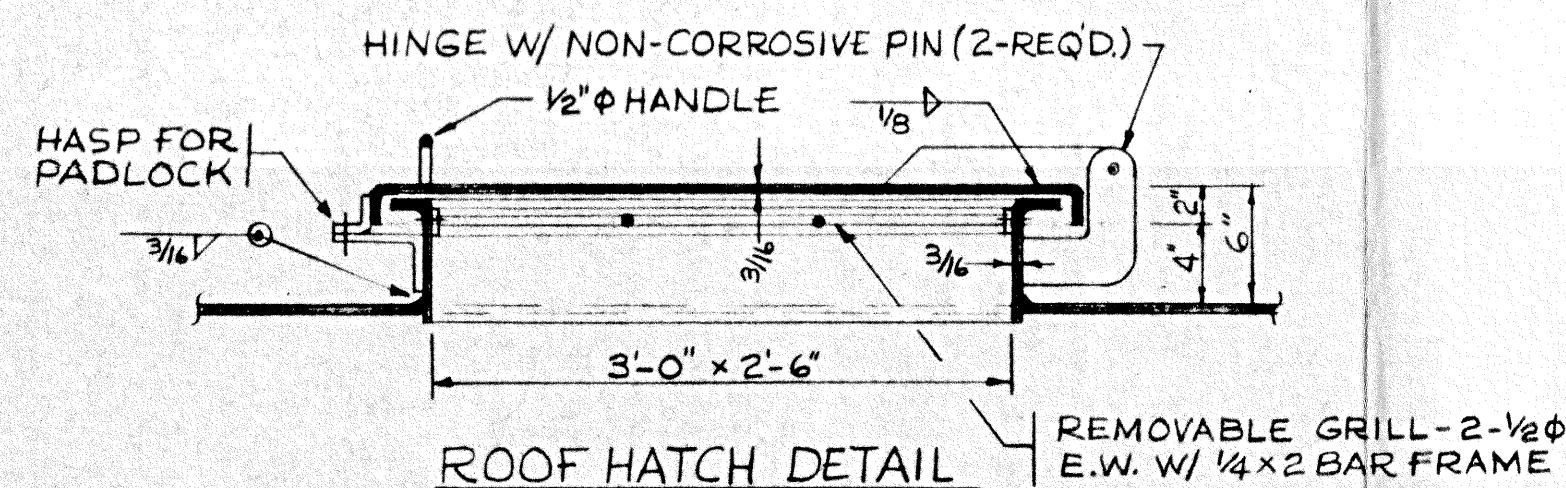


ROOF HATCH DETAIL

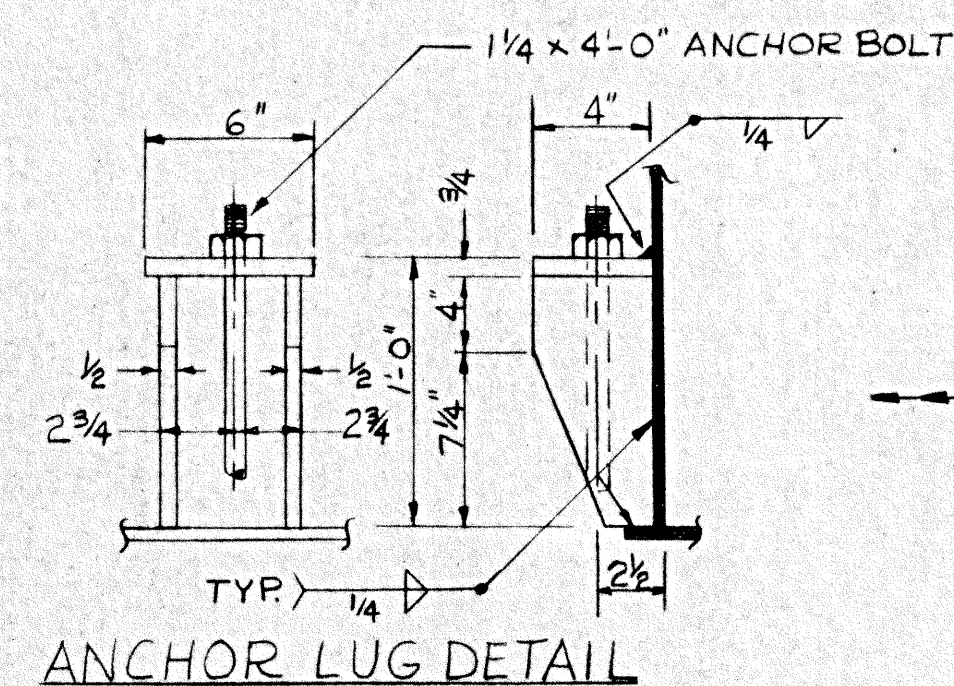

ANCHOR LUG DETAIL

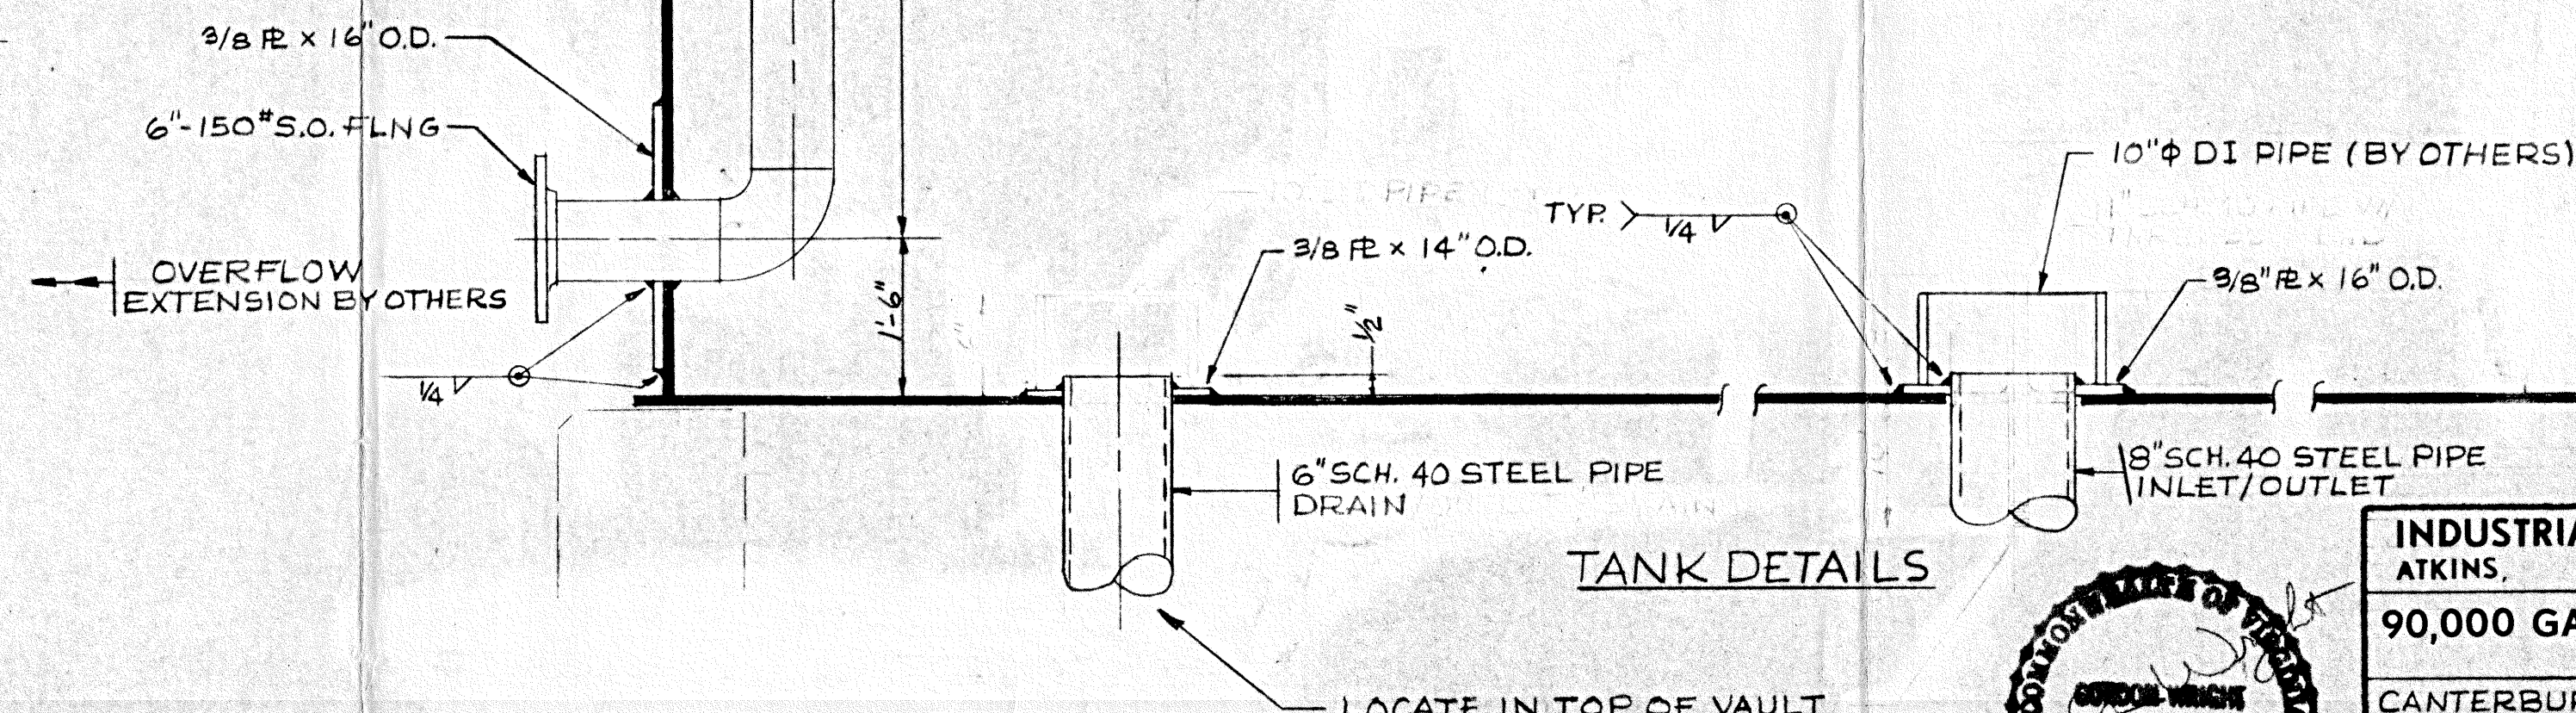

TANK DETAILS

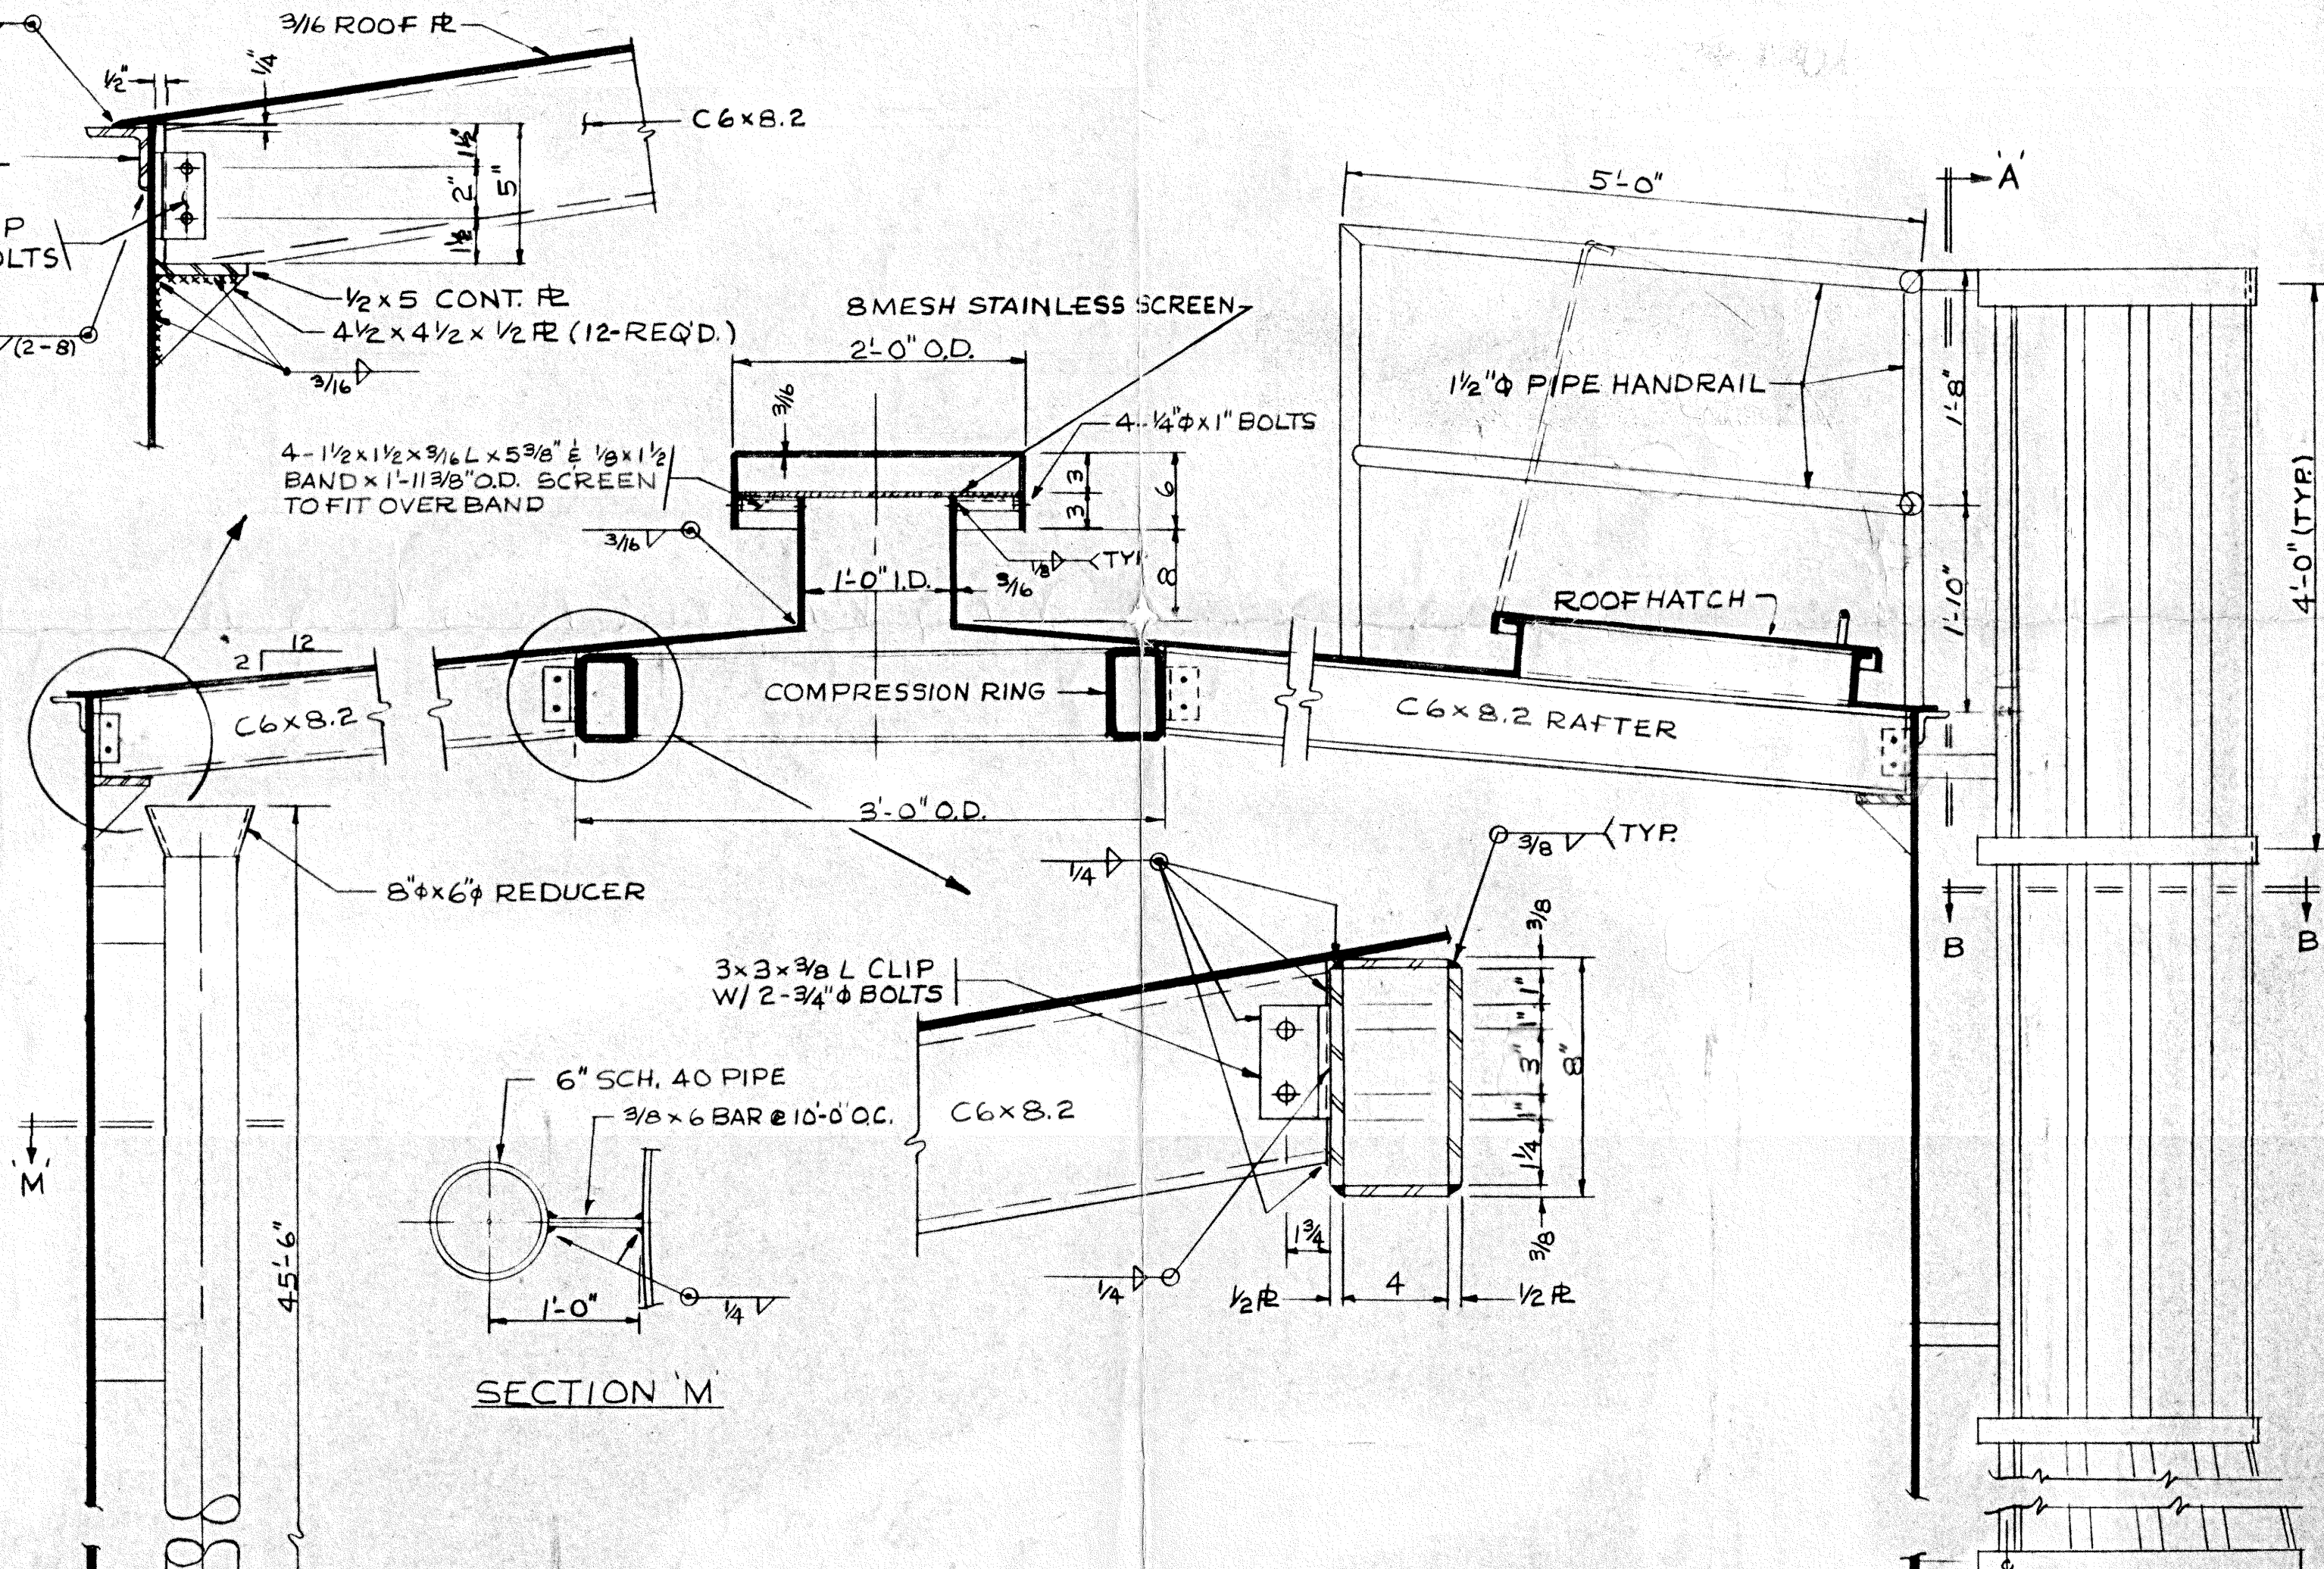

SECTION 'M'

INDUSTRIAL WELDING & MACHINE CORP.
ATKINS, VIRGINIA
90,000 GALLON STANDPIPE

CANTERBURY TANK
ROANOKE COUNTY, VIRGINIA
DATE: 1-26-87
SCALE: N.T.S.
DRAWN BY: CHK
REVISED: 3-2-87
SHEET 1 of 2



Approved
Roanoke County
2/15/87
Philip Harty