



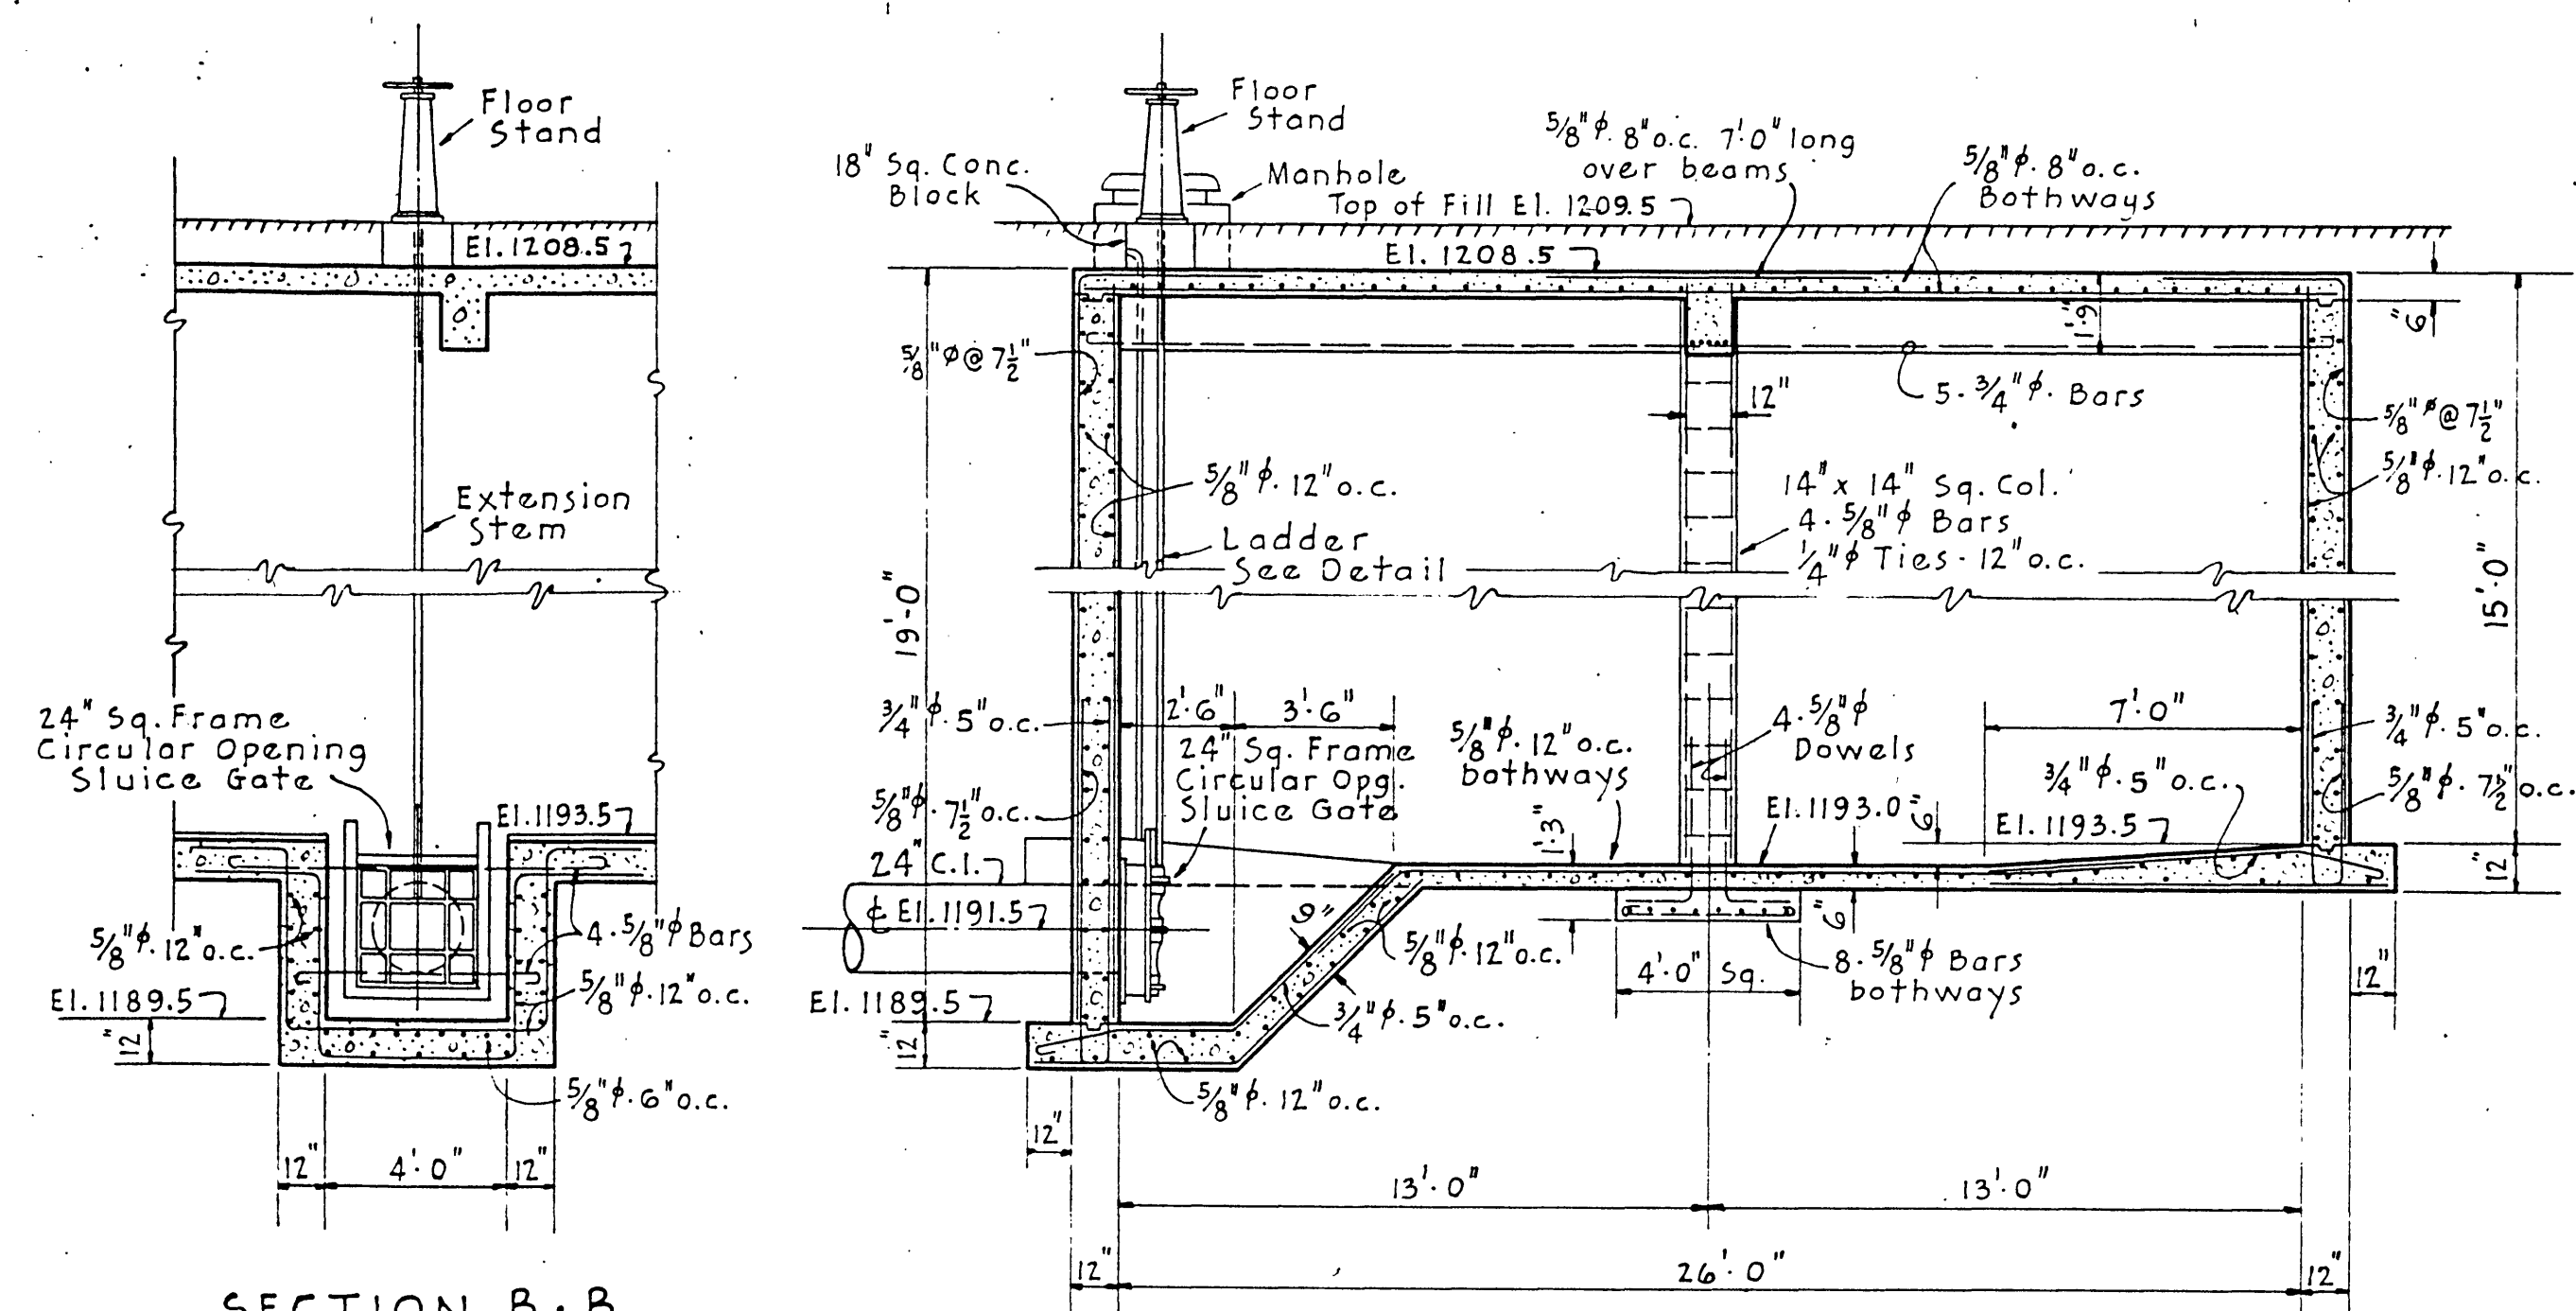


SECTION B-B
SCALE: 1/4\" = 1'-0"

SECTION A-A
SCALE: 1/4\" = 1'-0"

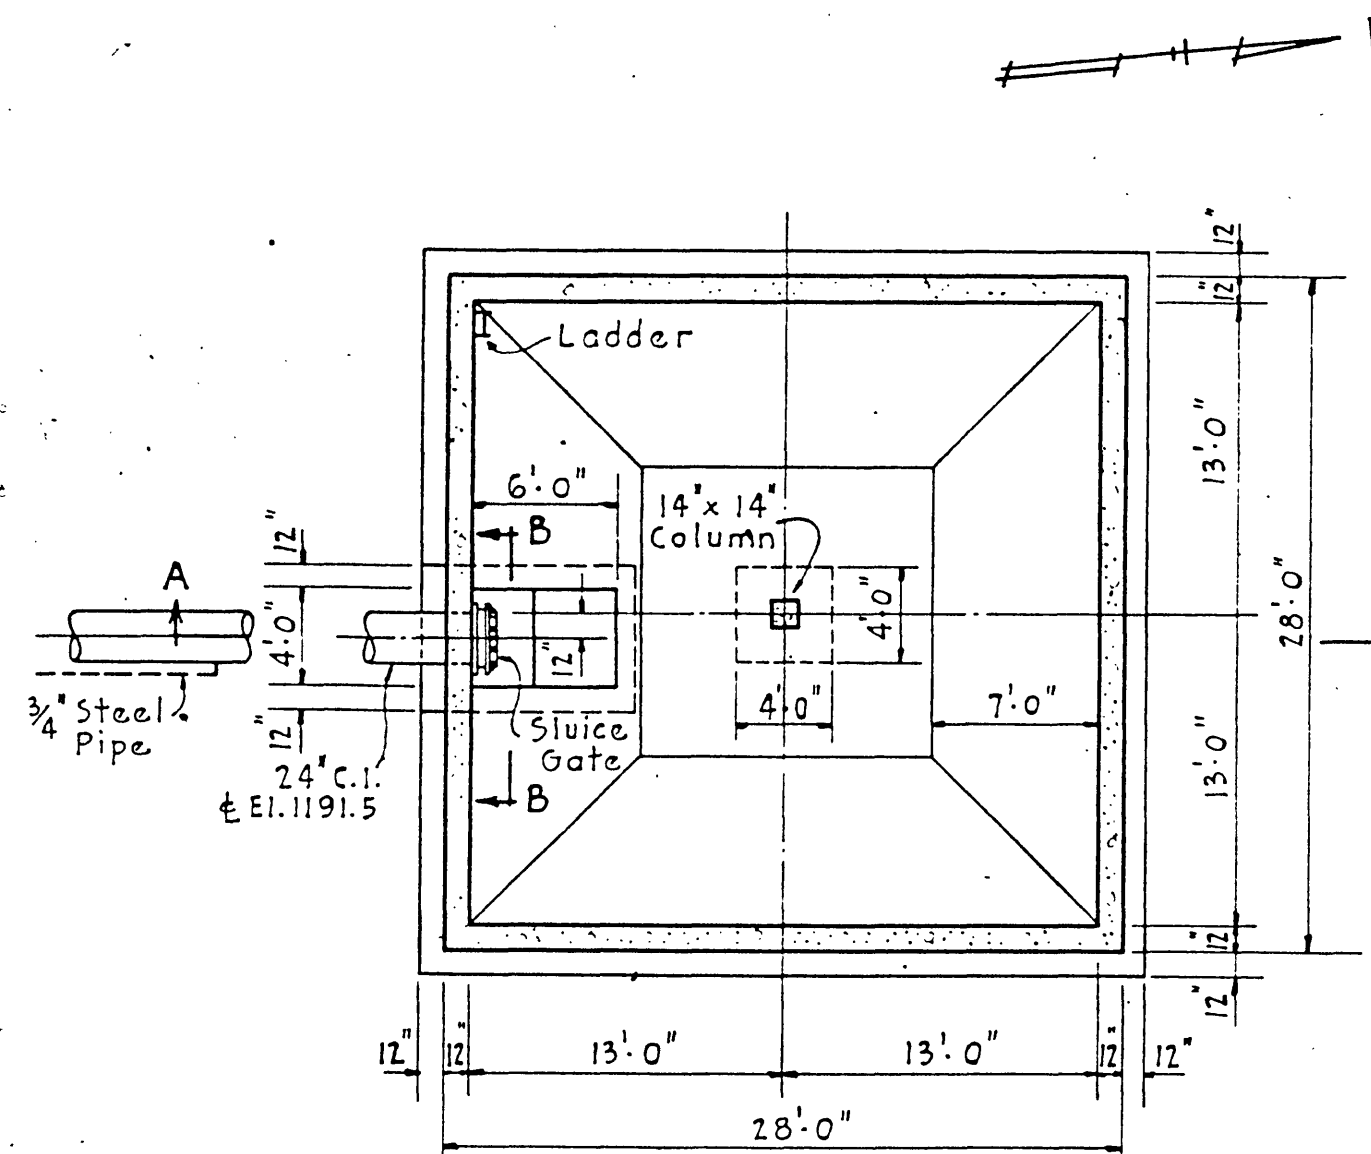


FLOOR PLAN
SCALE: 1/8\" = 1'-0"

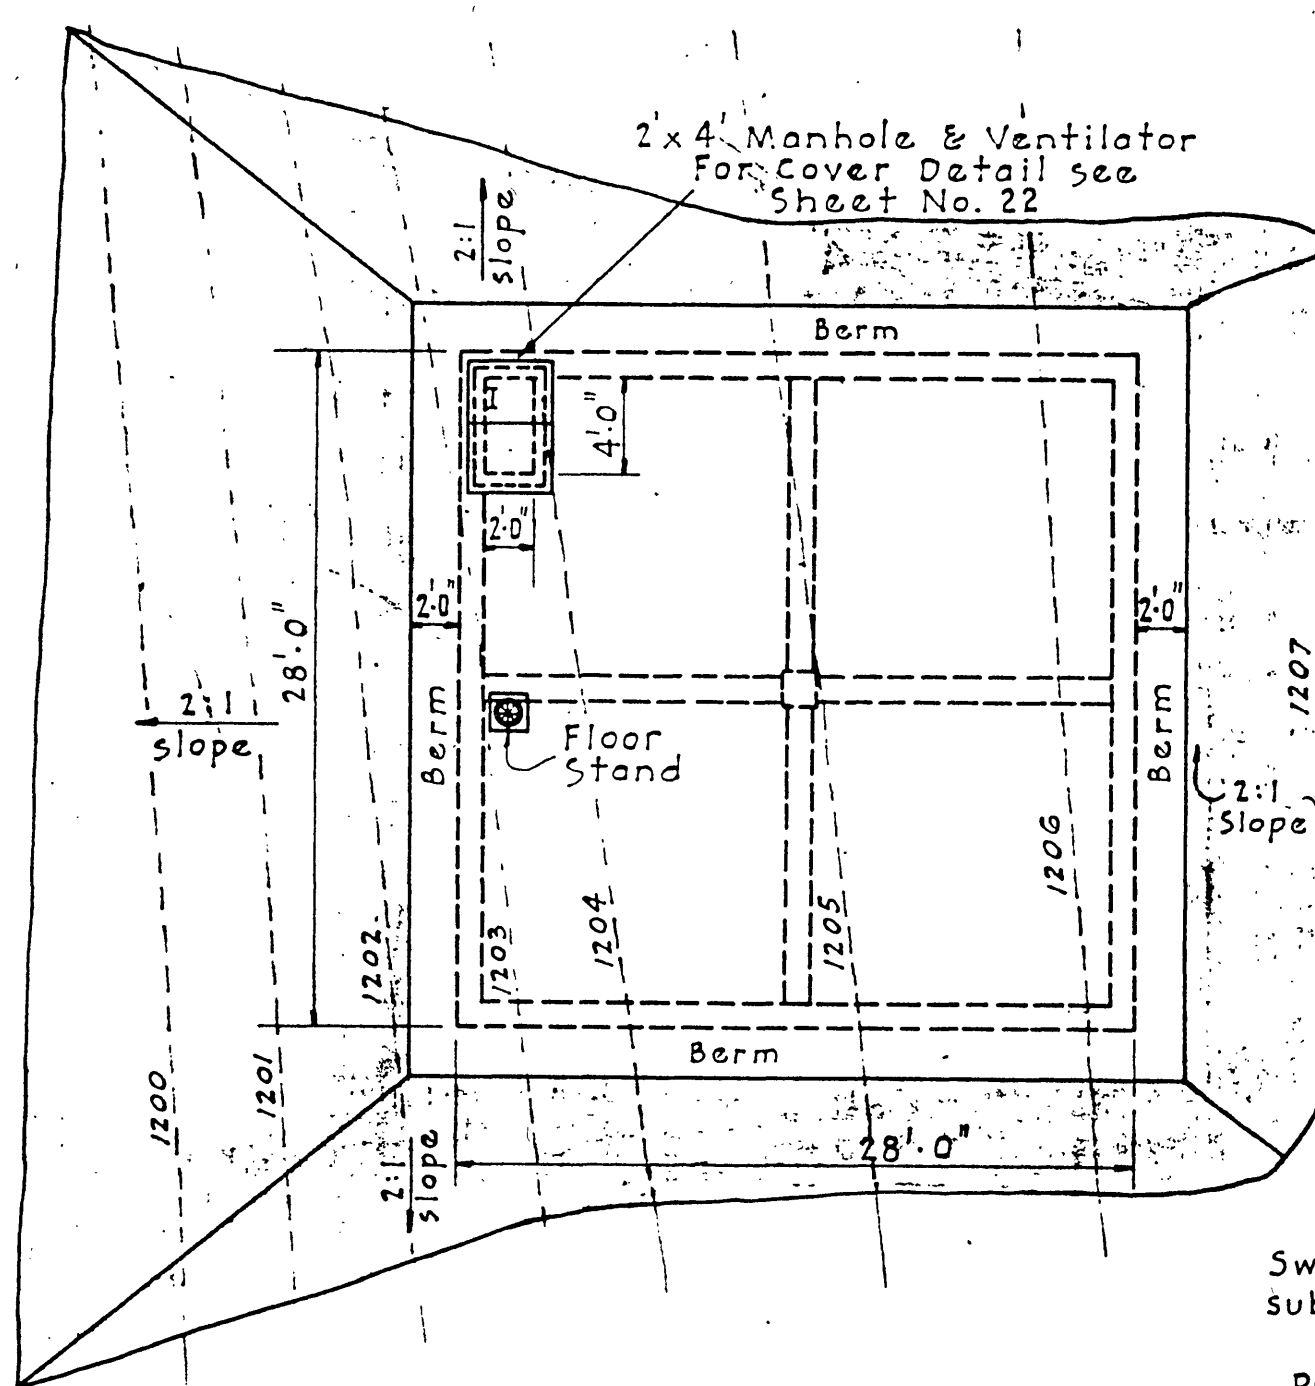


ROOF PLAN
SCALE: 1/8\" = 1'-0"


DETAILS OF WASH WATER TANK

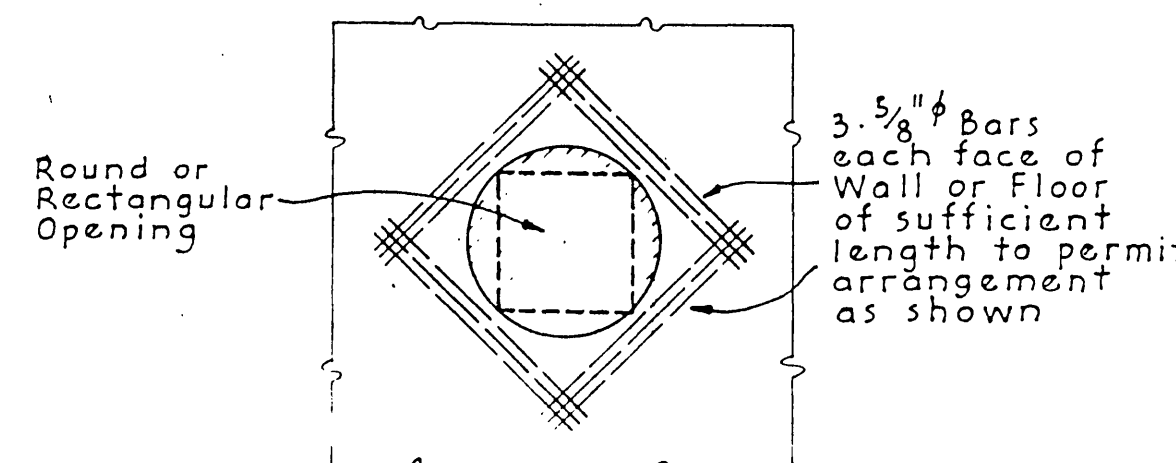

TYPICAL DETAIL OF REINF.
AROUND OPENINGS
IN WALLS OR SLABS

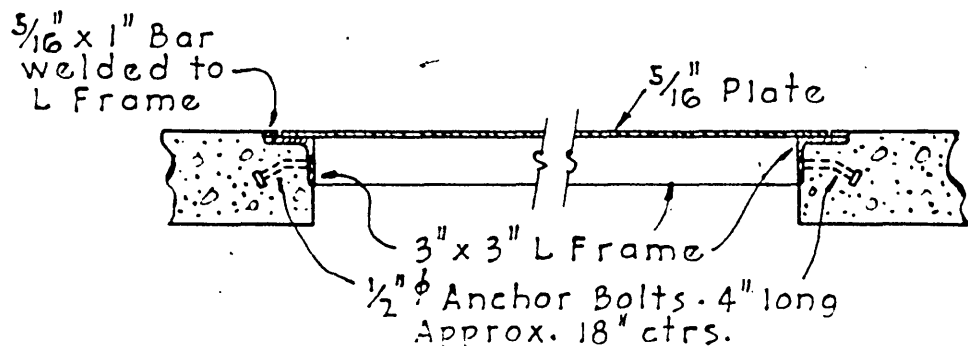


TYPICAL DETAIL OF
FLOOR PLATE & FRAME
SCALE: 1/2\" = 1'-0"

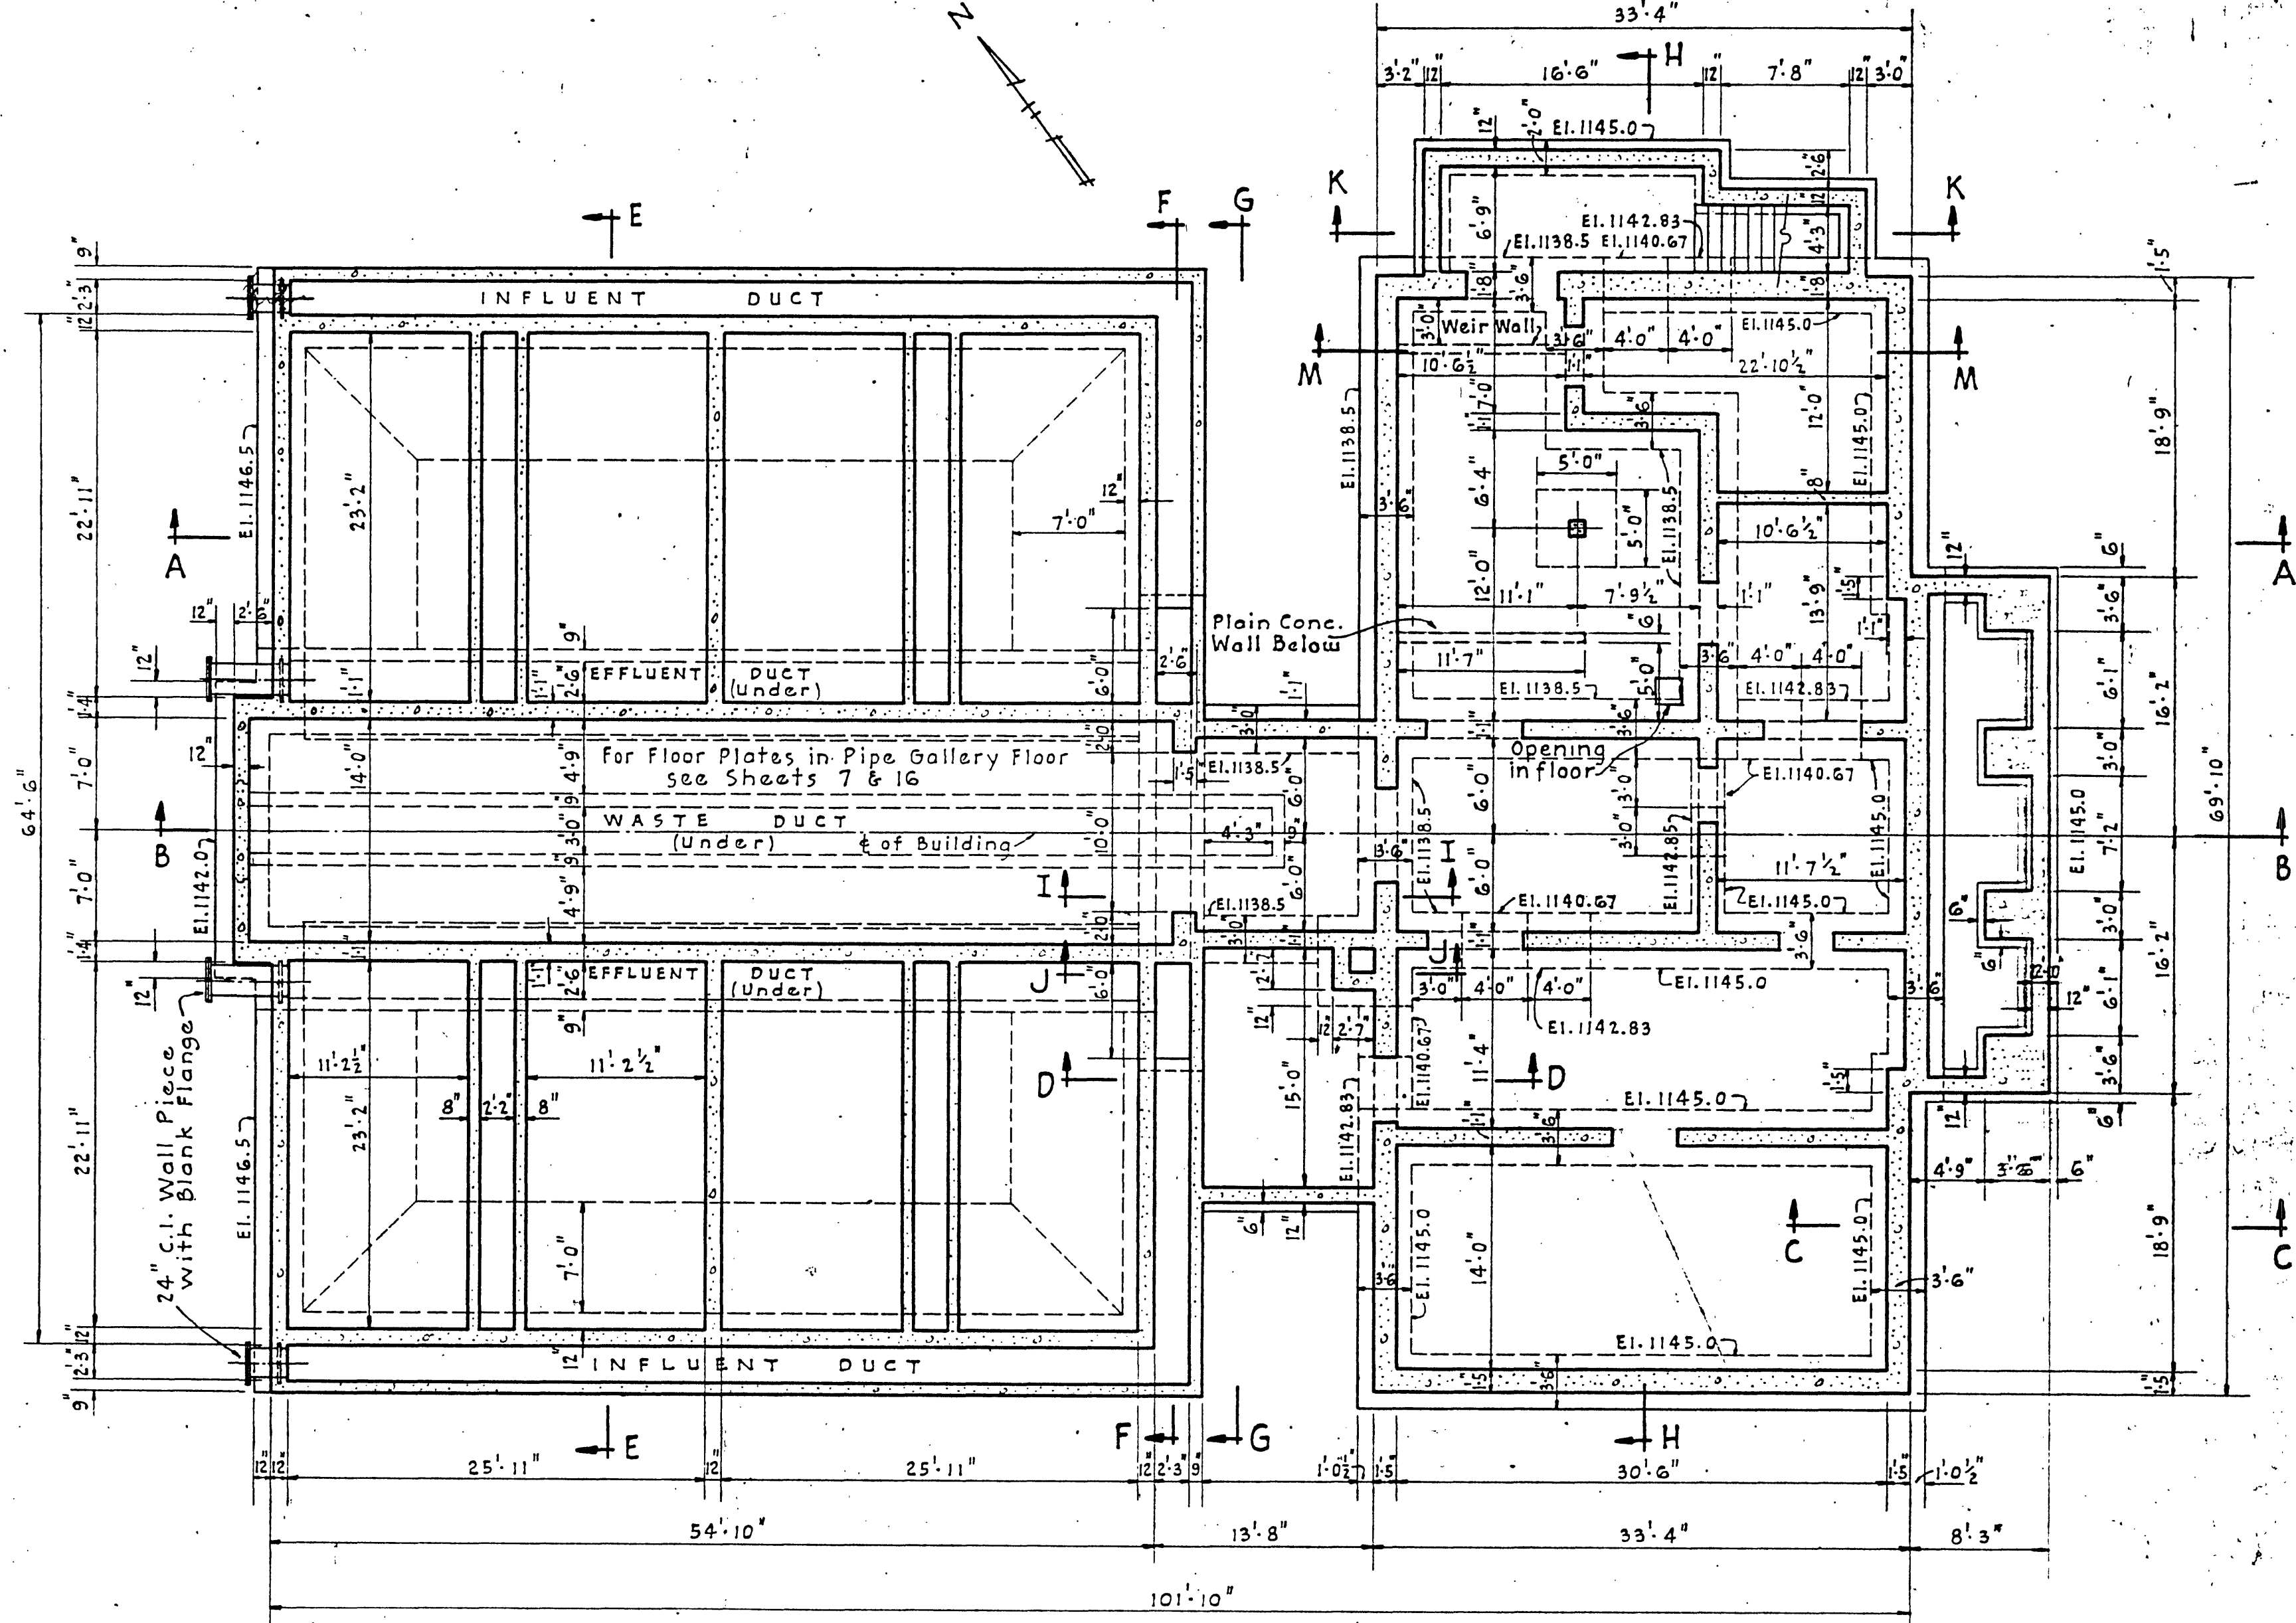


FOOTING PLAN
SCALE: 1/8\" = 1'-0"


Note: All elevations of Footings refer to underside of Footing.
For location of door and window openings see Basement Plan.
For reinforcing at Wall intersections see Sheet No. 22.
Clear space between face of Concrete and reinforcing steel shall be equal to 2-bar diameters.

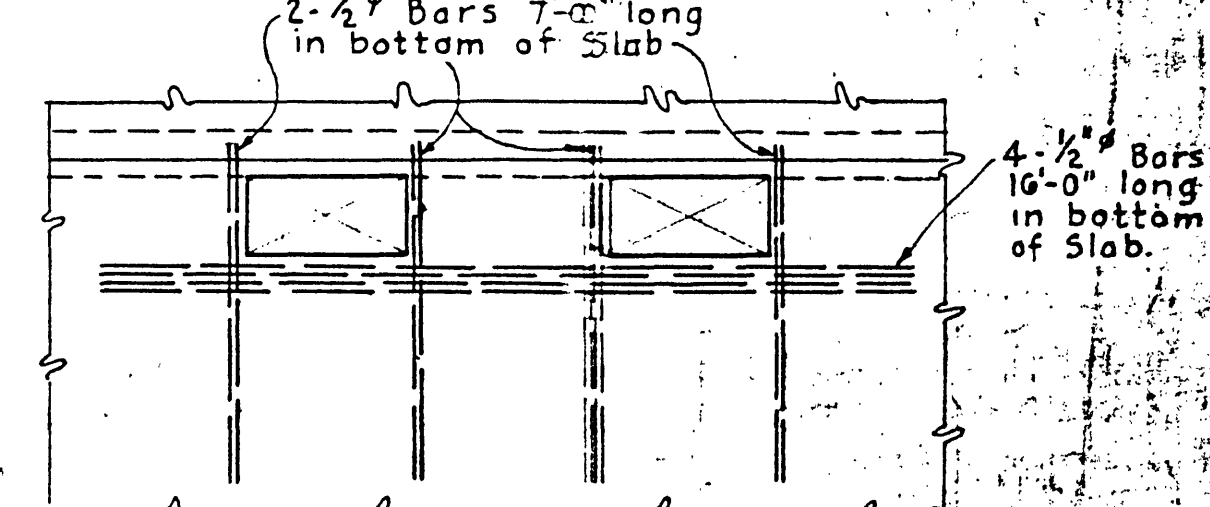

DETAIL OF OPERATING TABLE
OPENINGS AT EL. 1157.5
SCALE: 1/4\" = 1'-0"

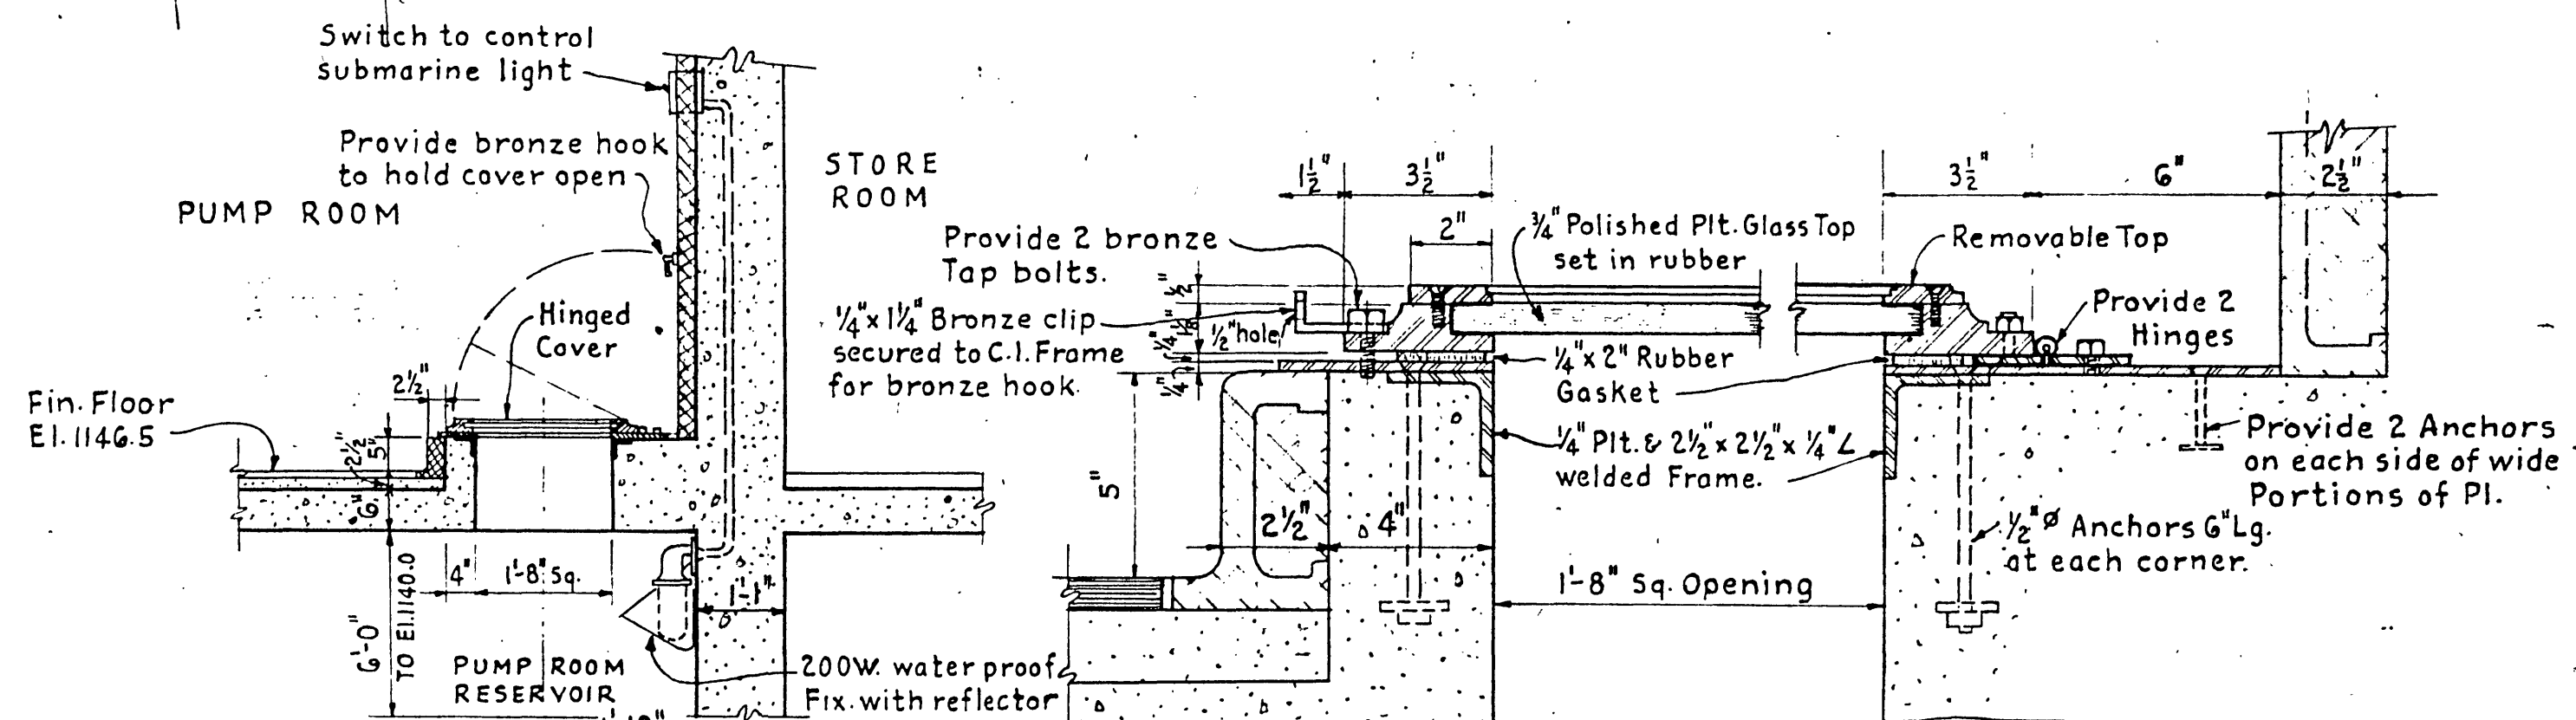

DETAIL OF HINGED COVER
Scale: 3\" = 1'-0"

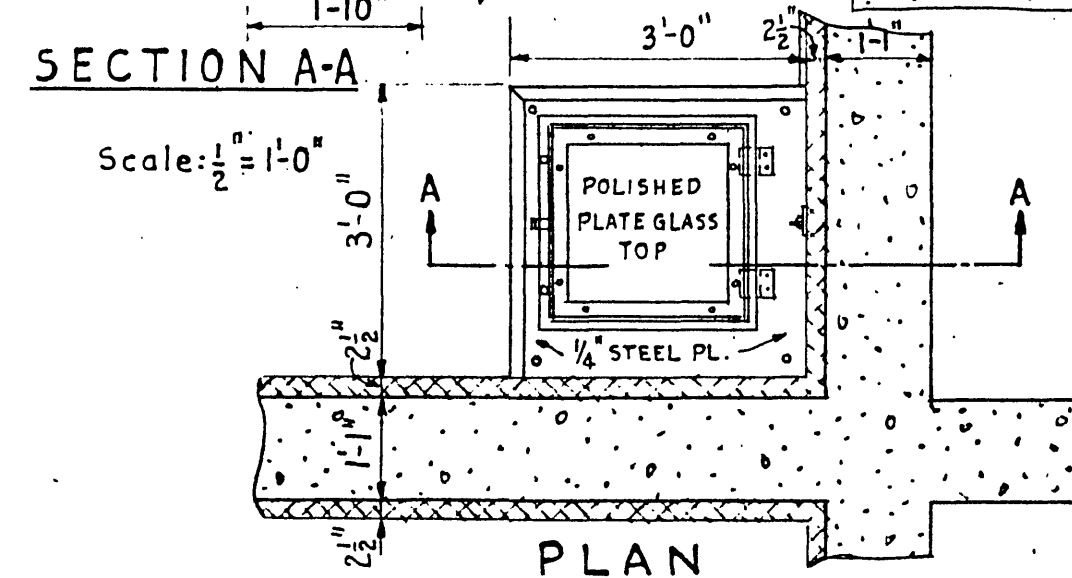

DETAIL OF ACCESS AND OBSERVATION
MANHOLE TO PUMP ROOM RESERVOIR

CARVIN'S COVE WATER SUPPLY
FILTER PLANT
CONCRETE DETAILS
ROANOKE WATER DEPT.
ROANOKE, VIRGINIA
ALVORD, BURDICK & HOWSON
ENGINEERS CHICAGO
1944