




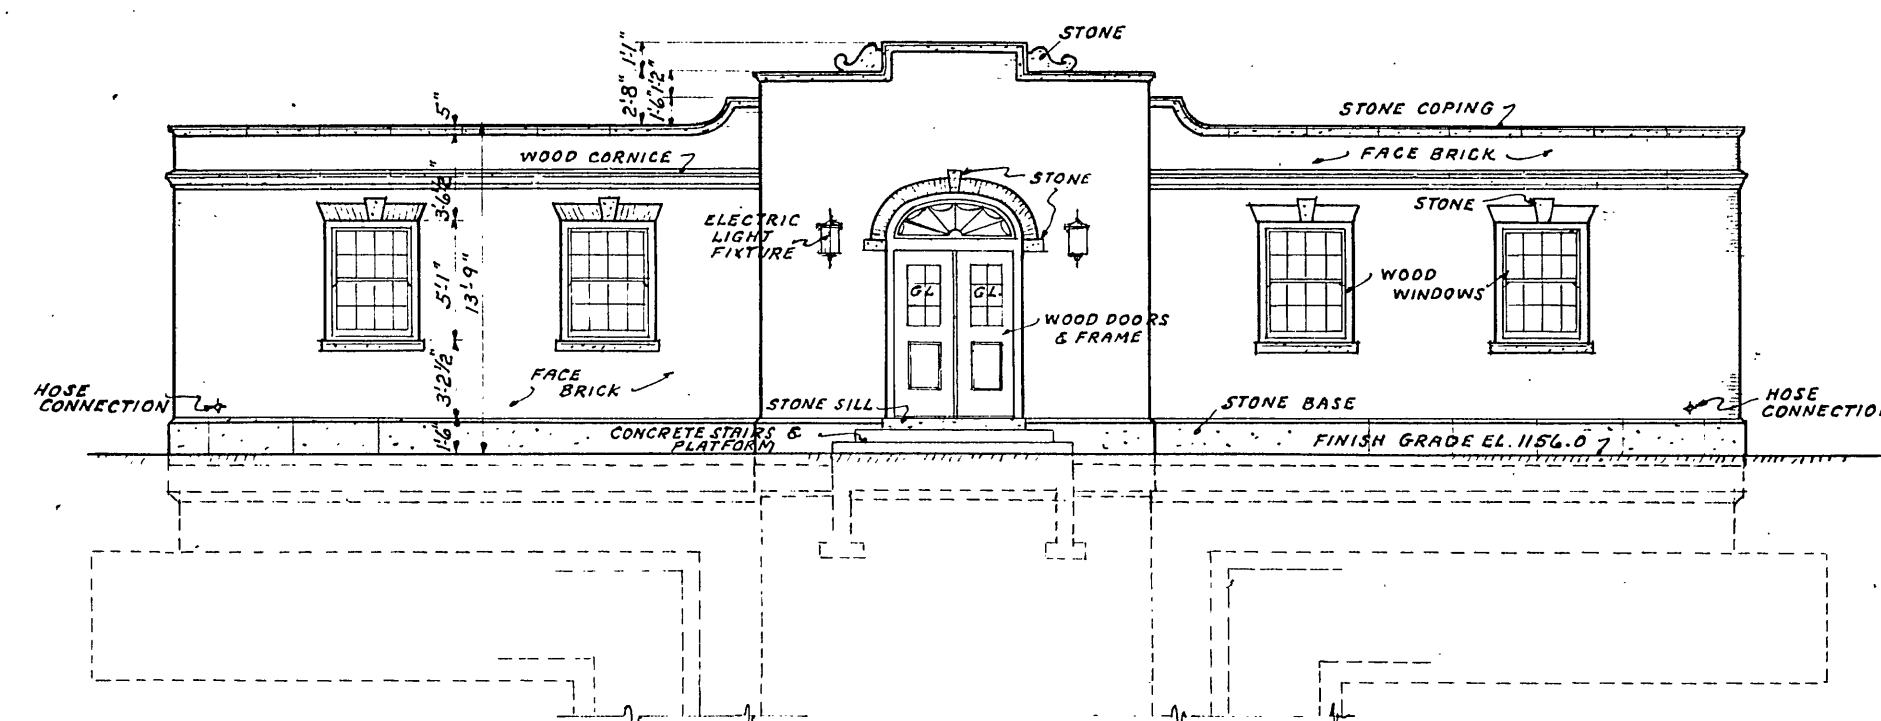


REAR ELEVATION
SCALE 1/8" = 1'-0"

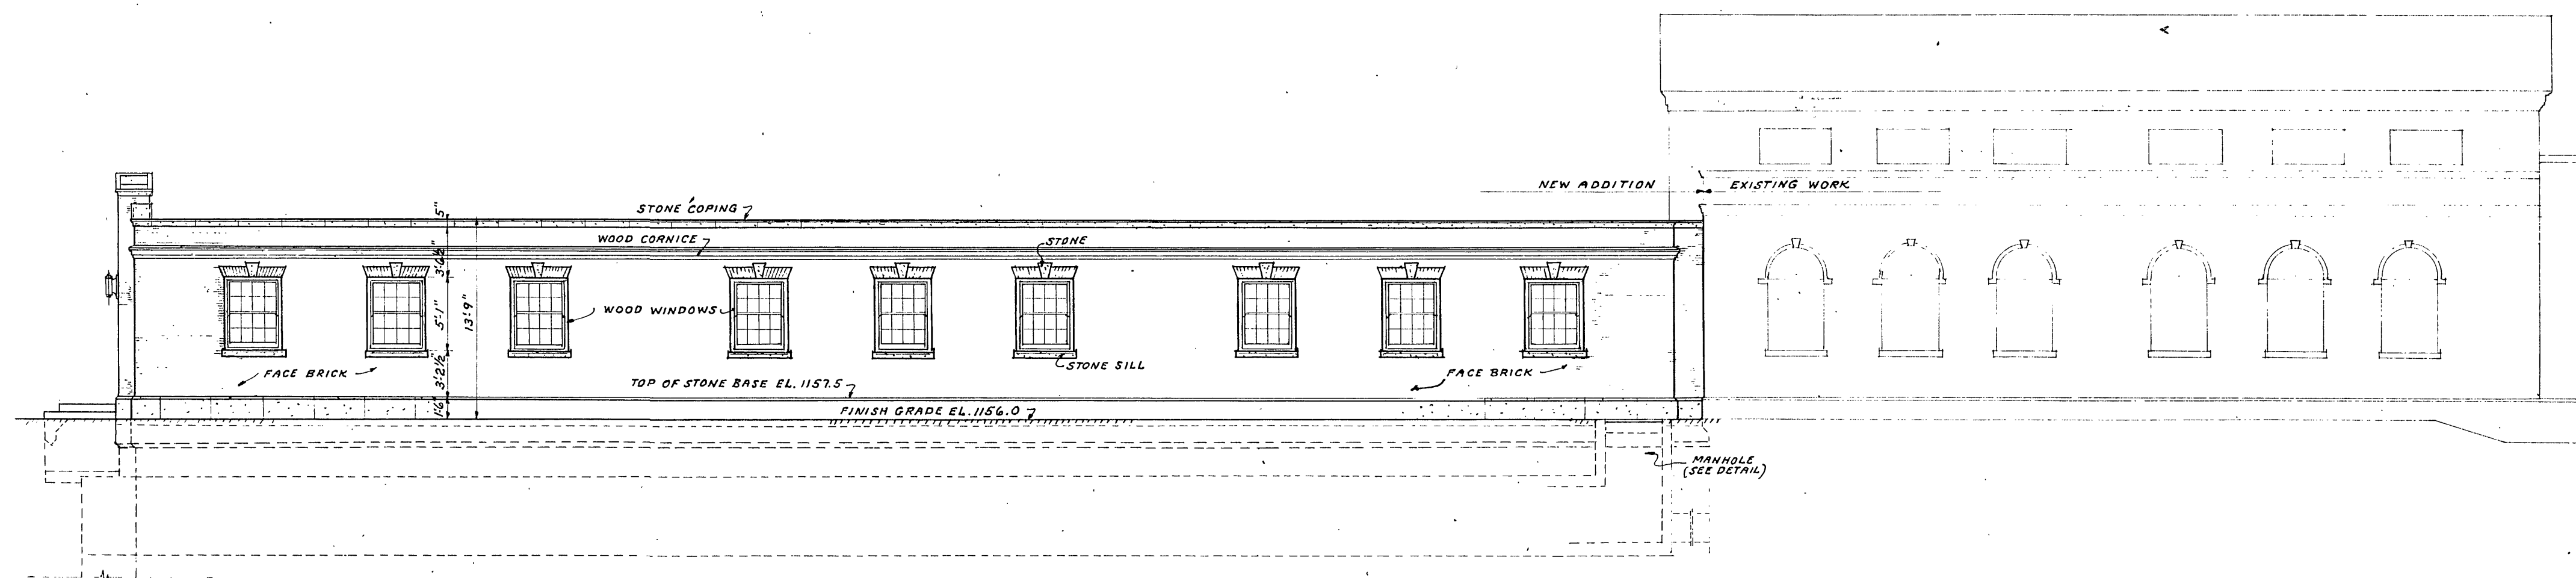


SIDE ELEVATION
SCALE 1/8" = 1'-0"
(OTHER SIDE SIMILAR)

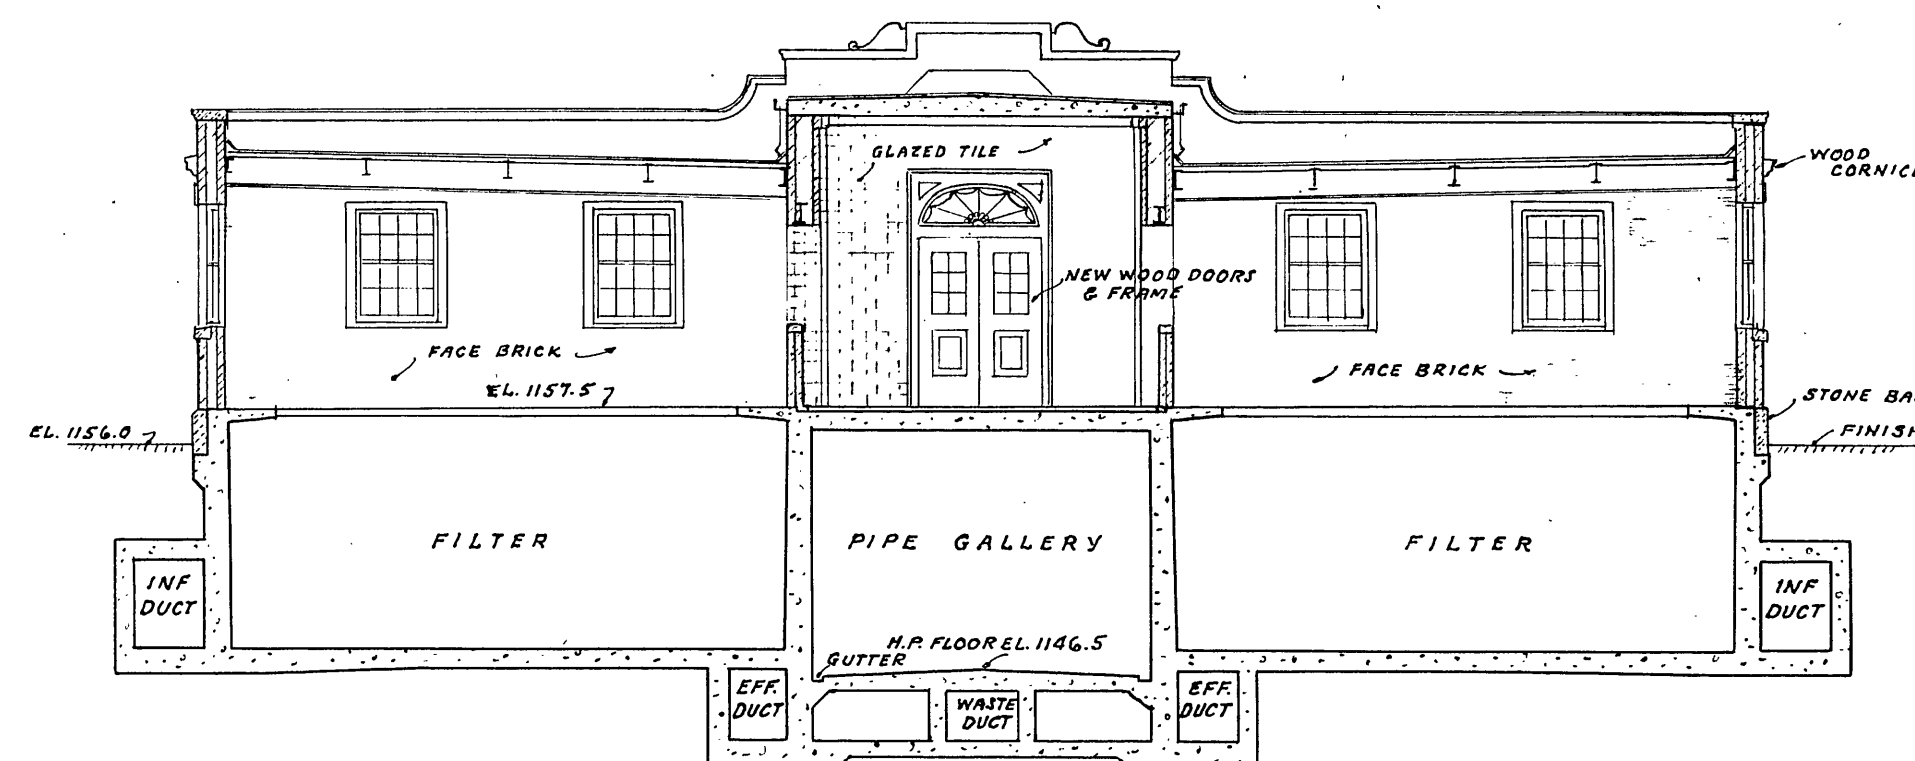


CROSS SECTION A-A
SCALE 1/8" = 1'-0"

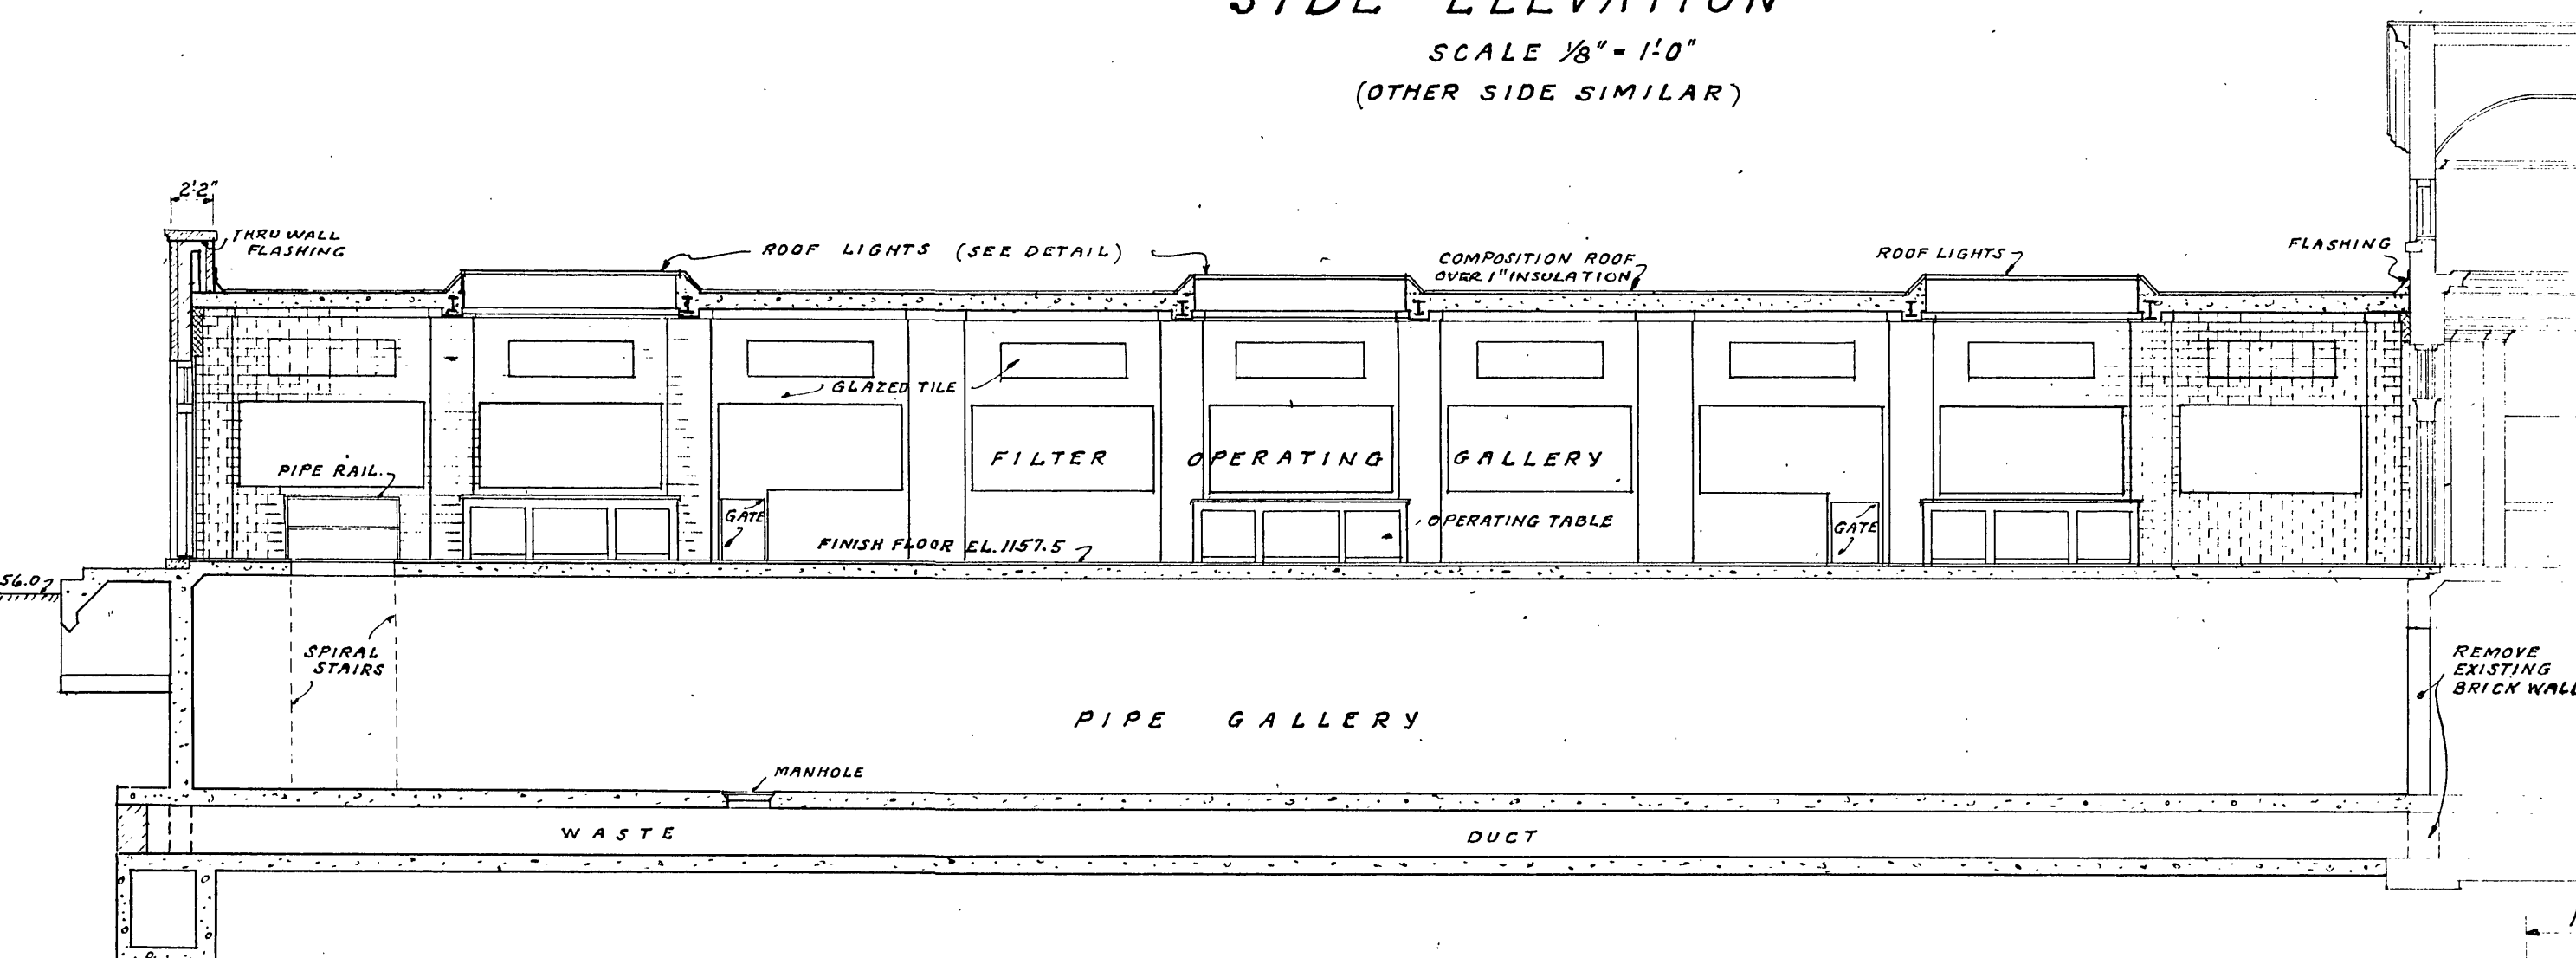


LONGITUDINAL SECTION B-B
SCALE 1/8" = 1'-0"

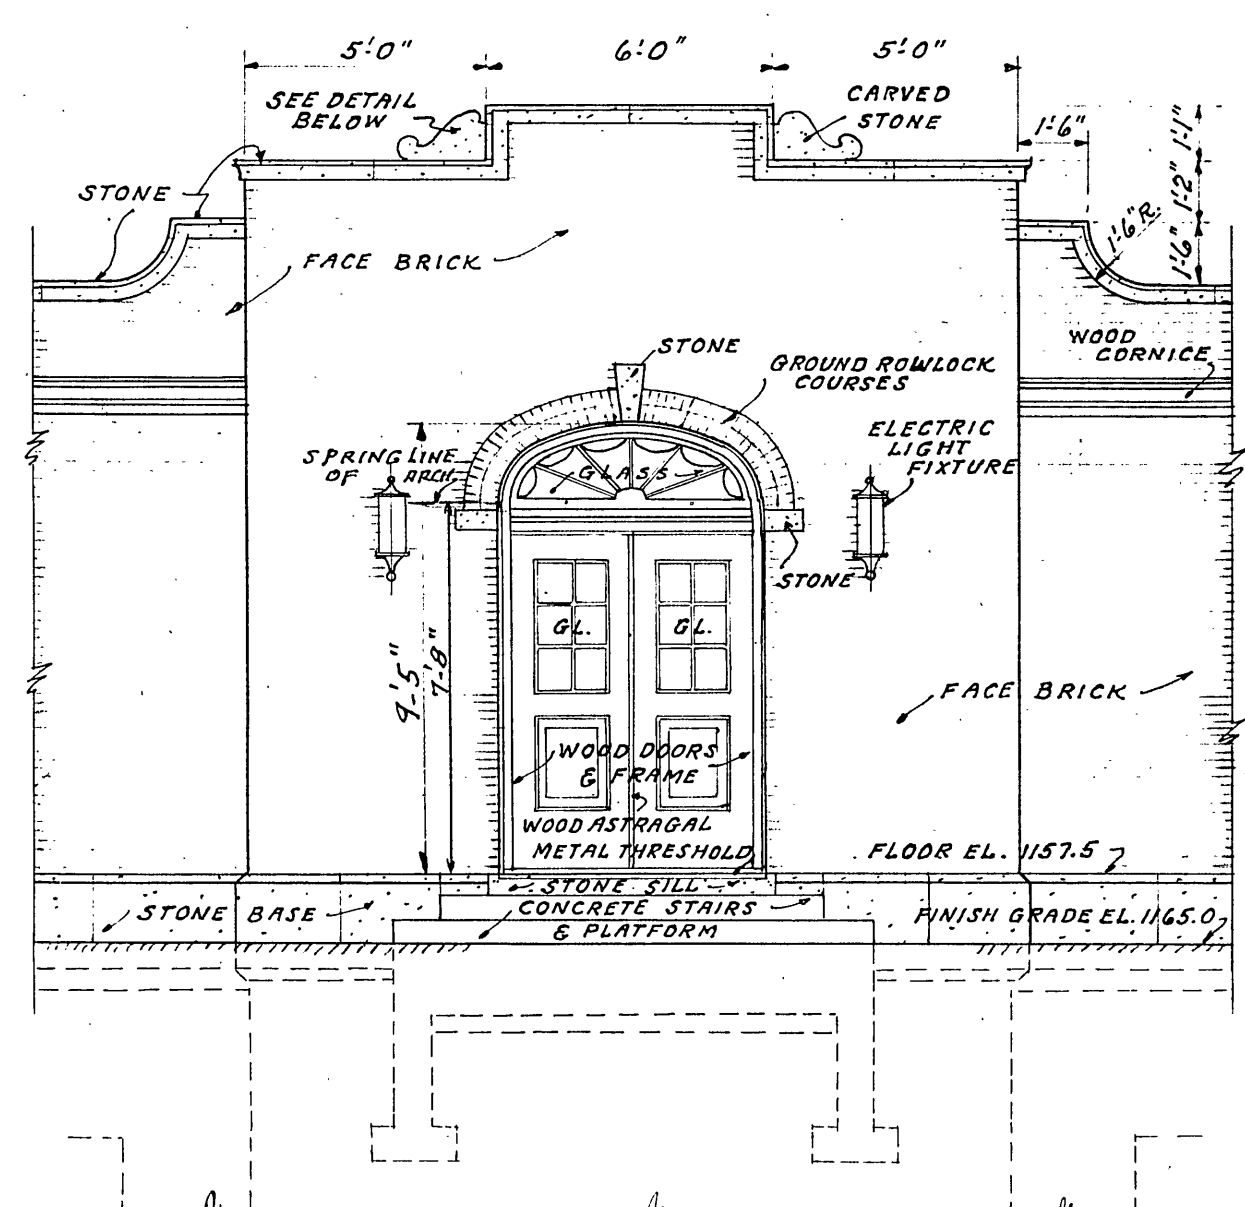


REAR ENTRANCE DETAIL
SCALE 1/4" = 1'-0"

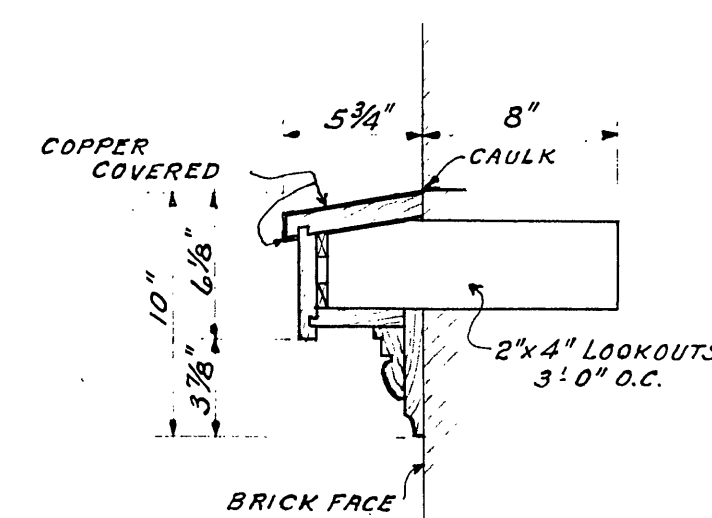


WOOD CORNICE DETAIL
SCALE 1 1/2" = 1'-0"

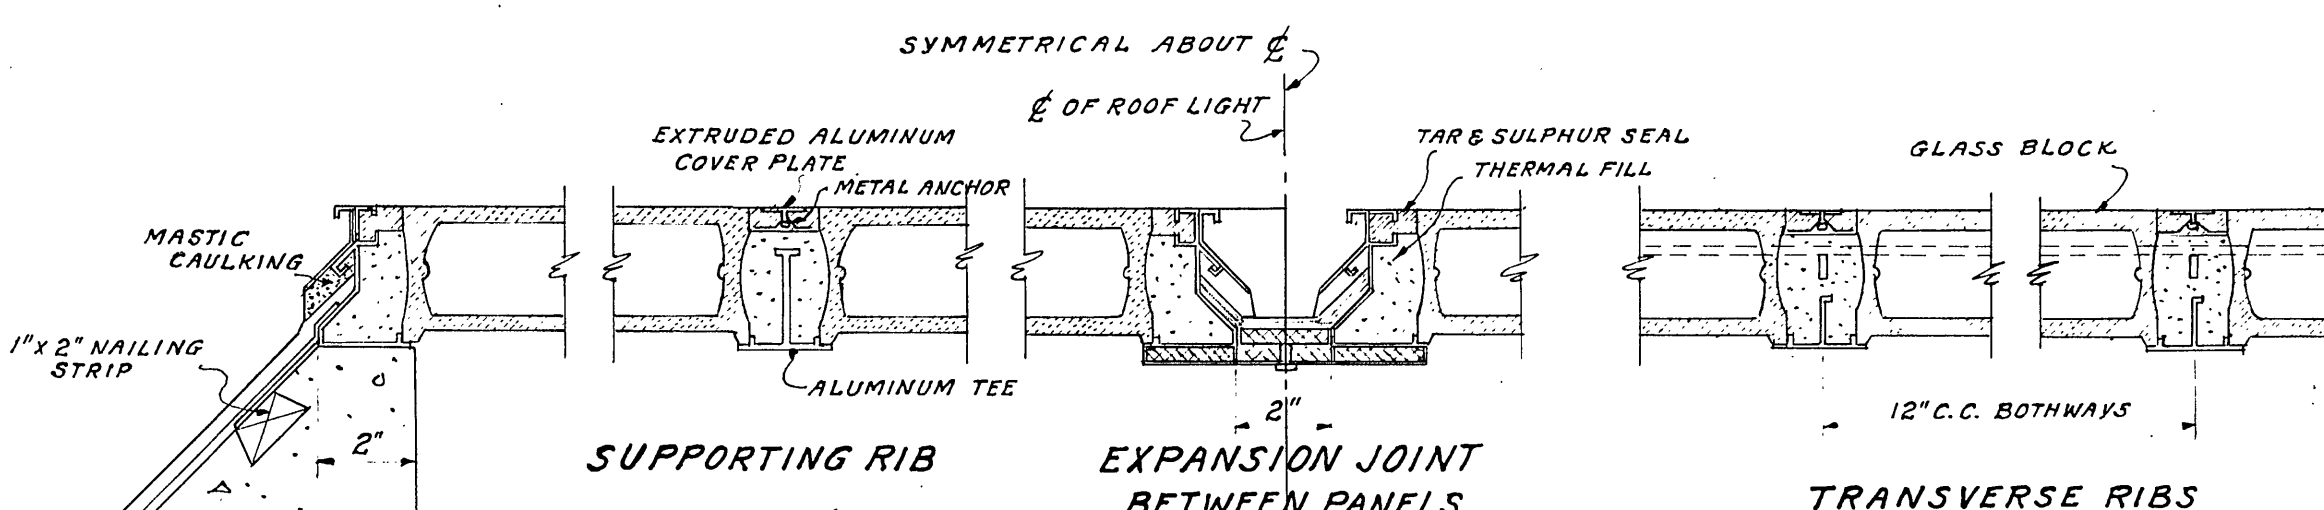


DETAIL OF ROOF LIGHTS OVER
FILTER OPERATING GALLERY
SCALE 3" = 1'-0"

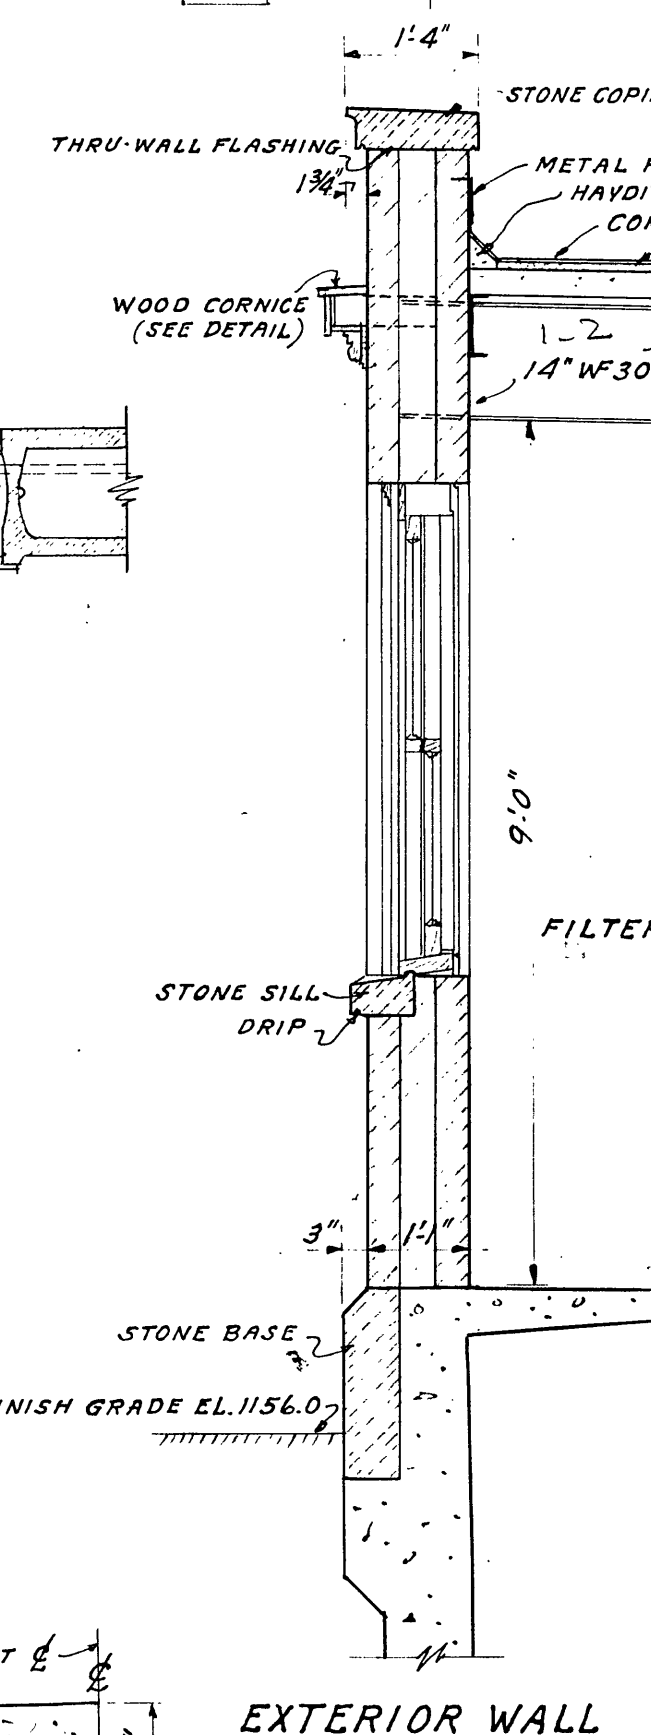


OPERATING GALLERY WALL
TYPICAL WALL SECTIONS
SCALE 1/2" = 1'-0"

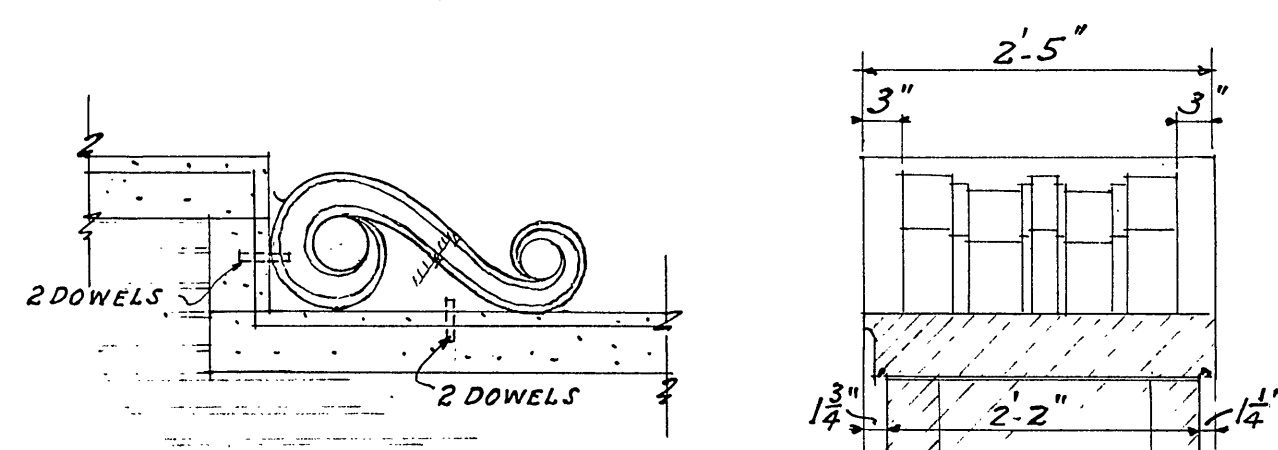


DETAIL OF CARVED STONE SCROLL
SCALE 3/4" = 1'-0"

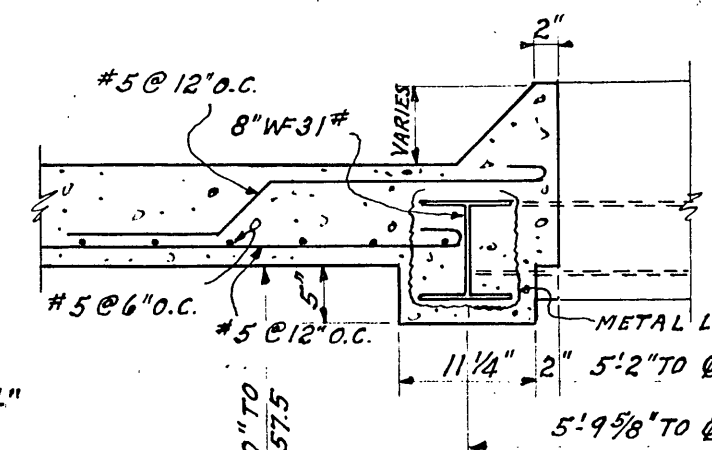

SECTION Z-Z

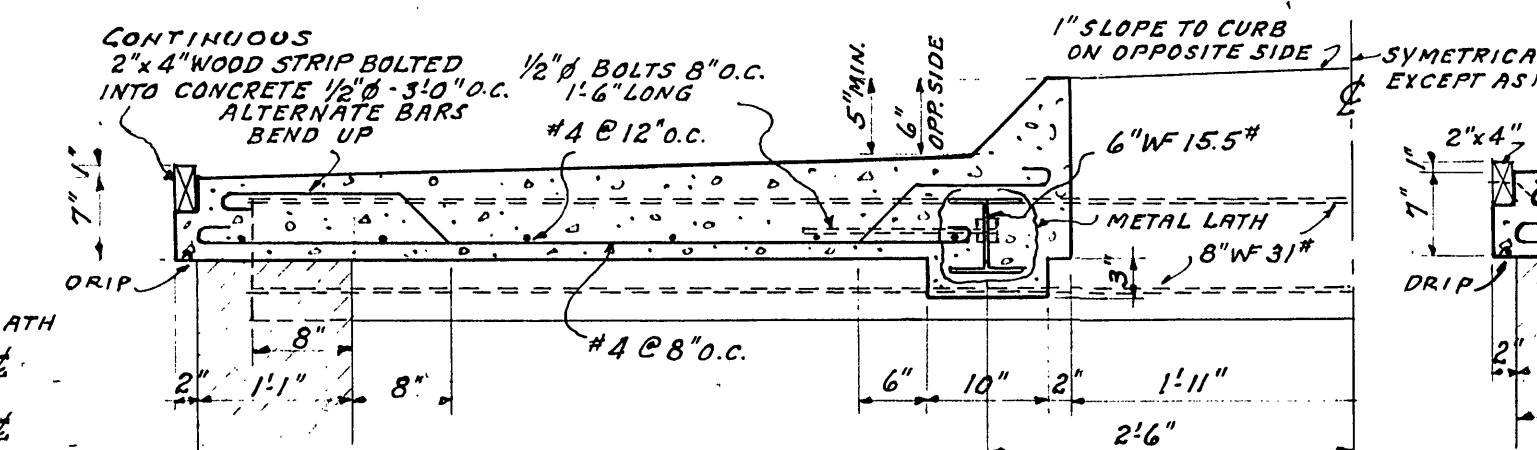

DETAIL OF ROOF SLAB OVER OPERATING GALLERY
SCALE 3/4" = 1'-0"

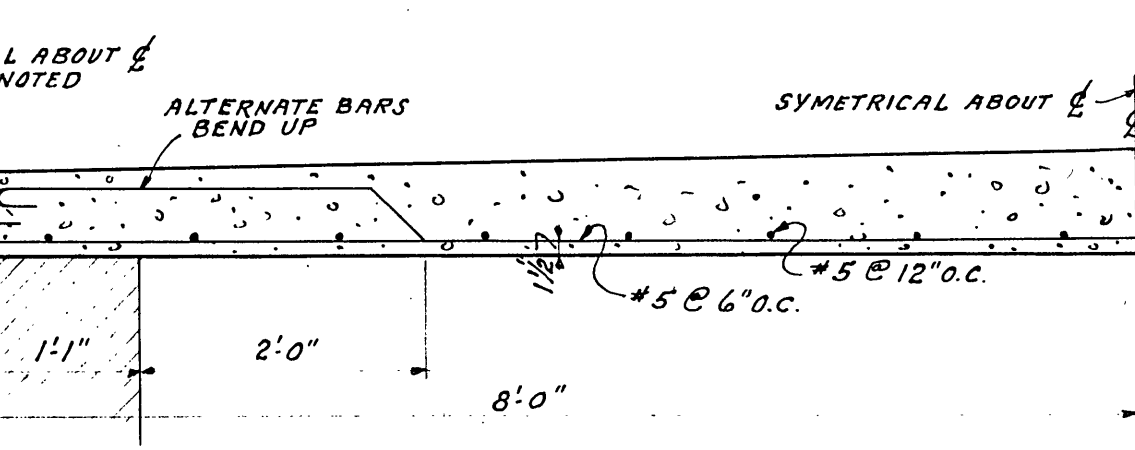

SECTION X-X

NOTE: FOR LOCATION OF DETAILS
SEE SHEET 4

NOTE: CONTRACTOR TO VERIFY ALL CONDITIONS
& MEASUREMENTS AT THE BUILDING.

CARVIN'S COVE WATER SUPPLY
FILTER PLANT ADDITION
ELEVATIONS, SECTIONS
& DETAILS
ROANOKE WATER DEPT.
ROANOKE, VIRGINIA
ALVORD, BURDICK, & HOWSON
ENGINEERS CHICAGO
1954