




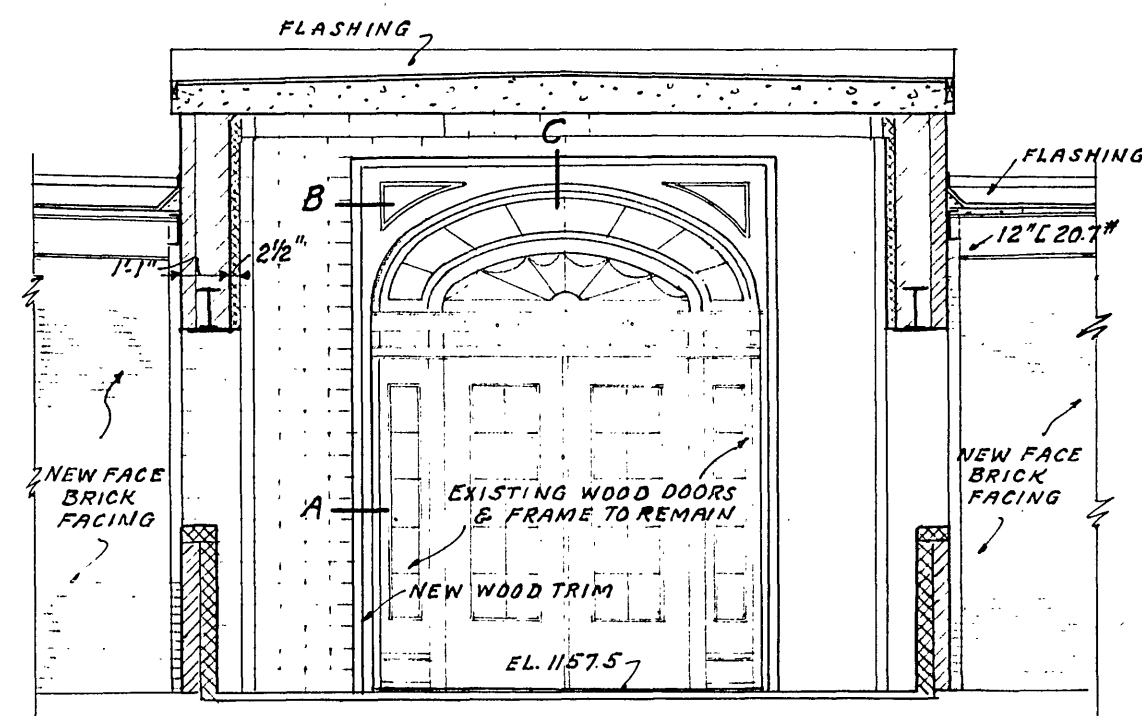

END ELEVATION
(LOOKING SOUTHEAST)
SCALE 1/4" = 1'-0"

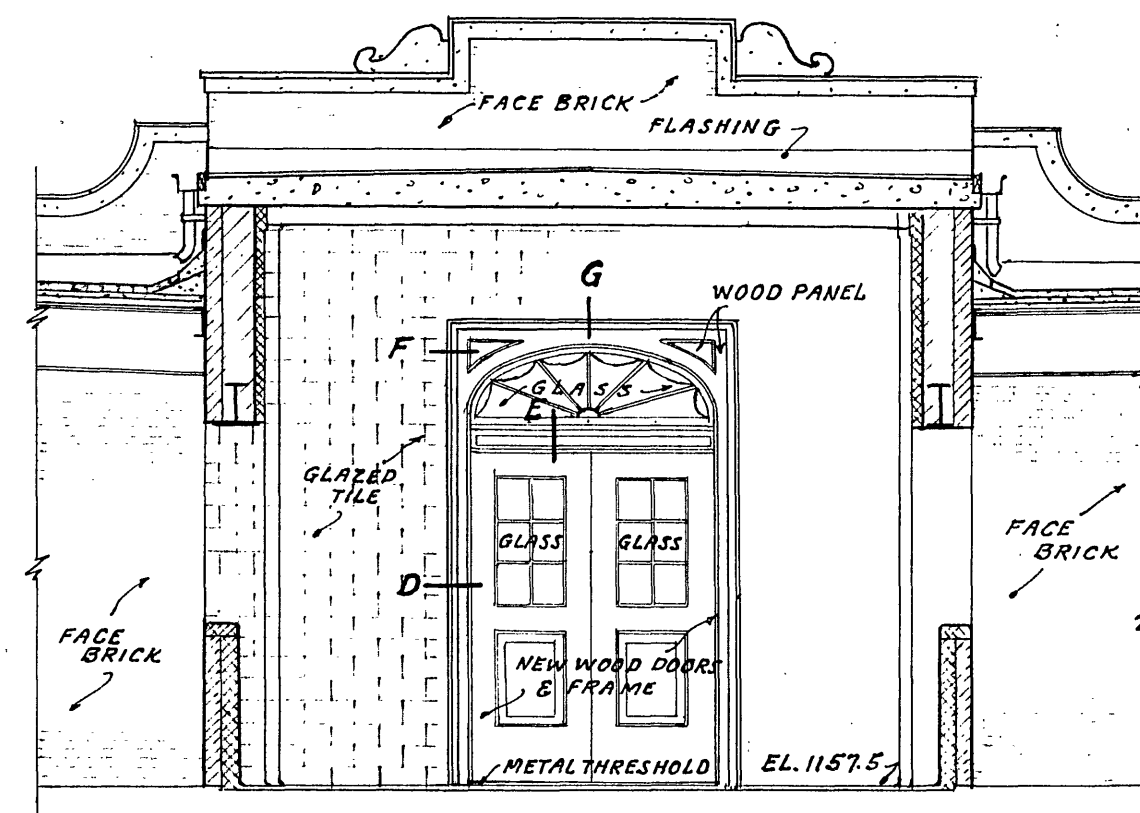

END ELEVATION
(LOOKING NORTHWEST)
SCALE 1/4" = 1'-0"

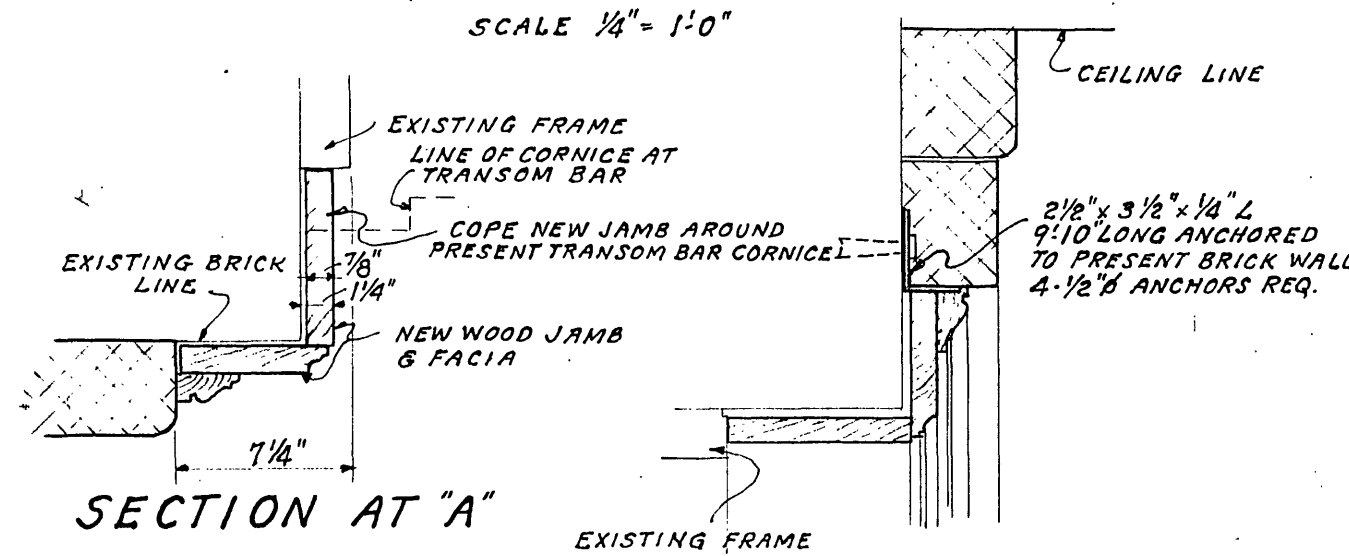


SECTION AT "A"

SECTION AT "C"

SECTION AT "D"


SECTION AT "E"

SECTION AT "F"

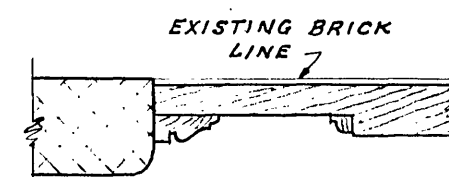


SECTION AT "B"

DETAILS OF END ELEVATIONS
SCALE 1/2" = 1'-0"

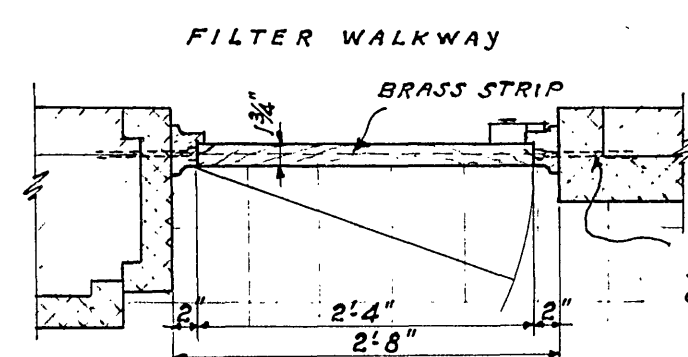


PLAN

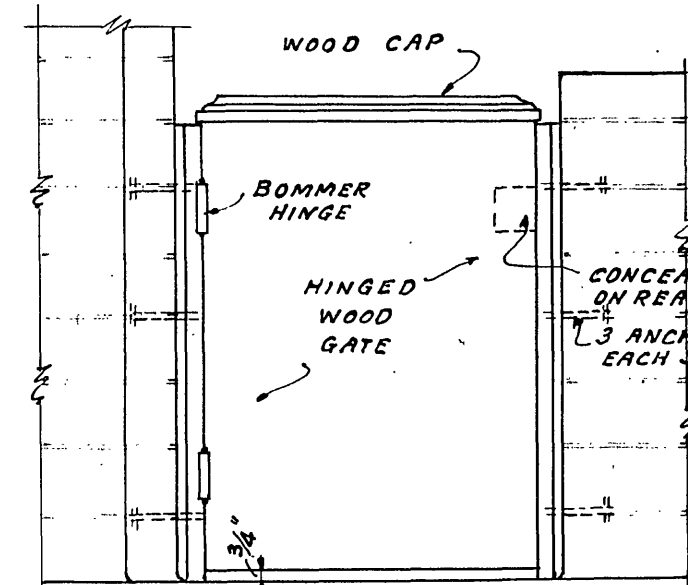


ELEVATION


DETAIL OF WOOD GATE
SCALE 3/4" = 1'-0"

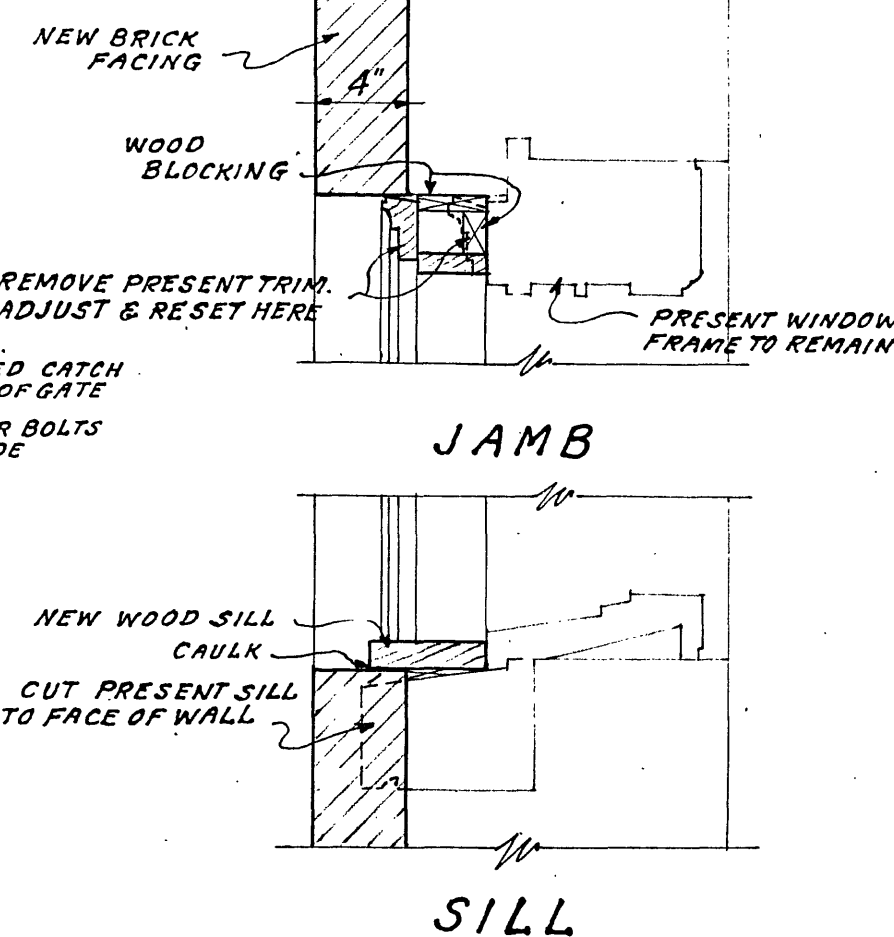

DETAIL OF NEW TRIM
AT PRESENT WINDOWS
SCALE 1/2" = 1'-0"

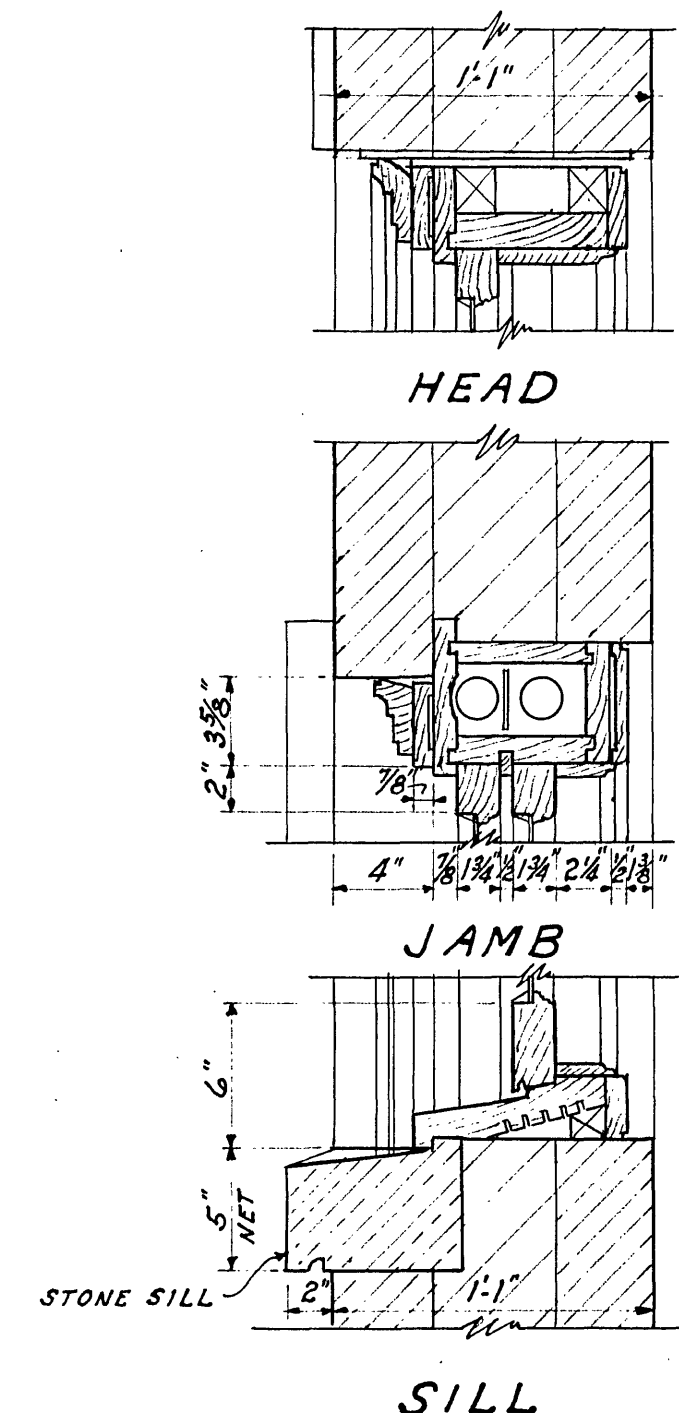


WINDOW DETAIL
SCALE 1/2" = 1'-0"

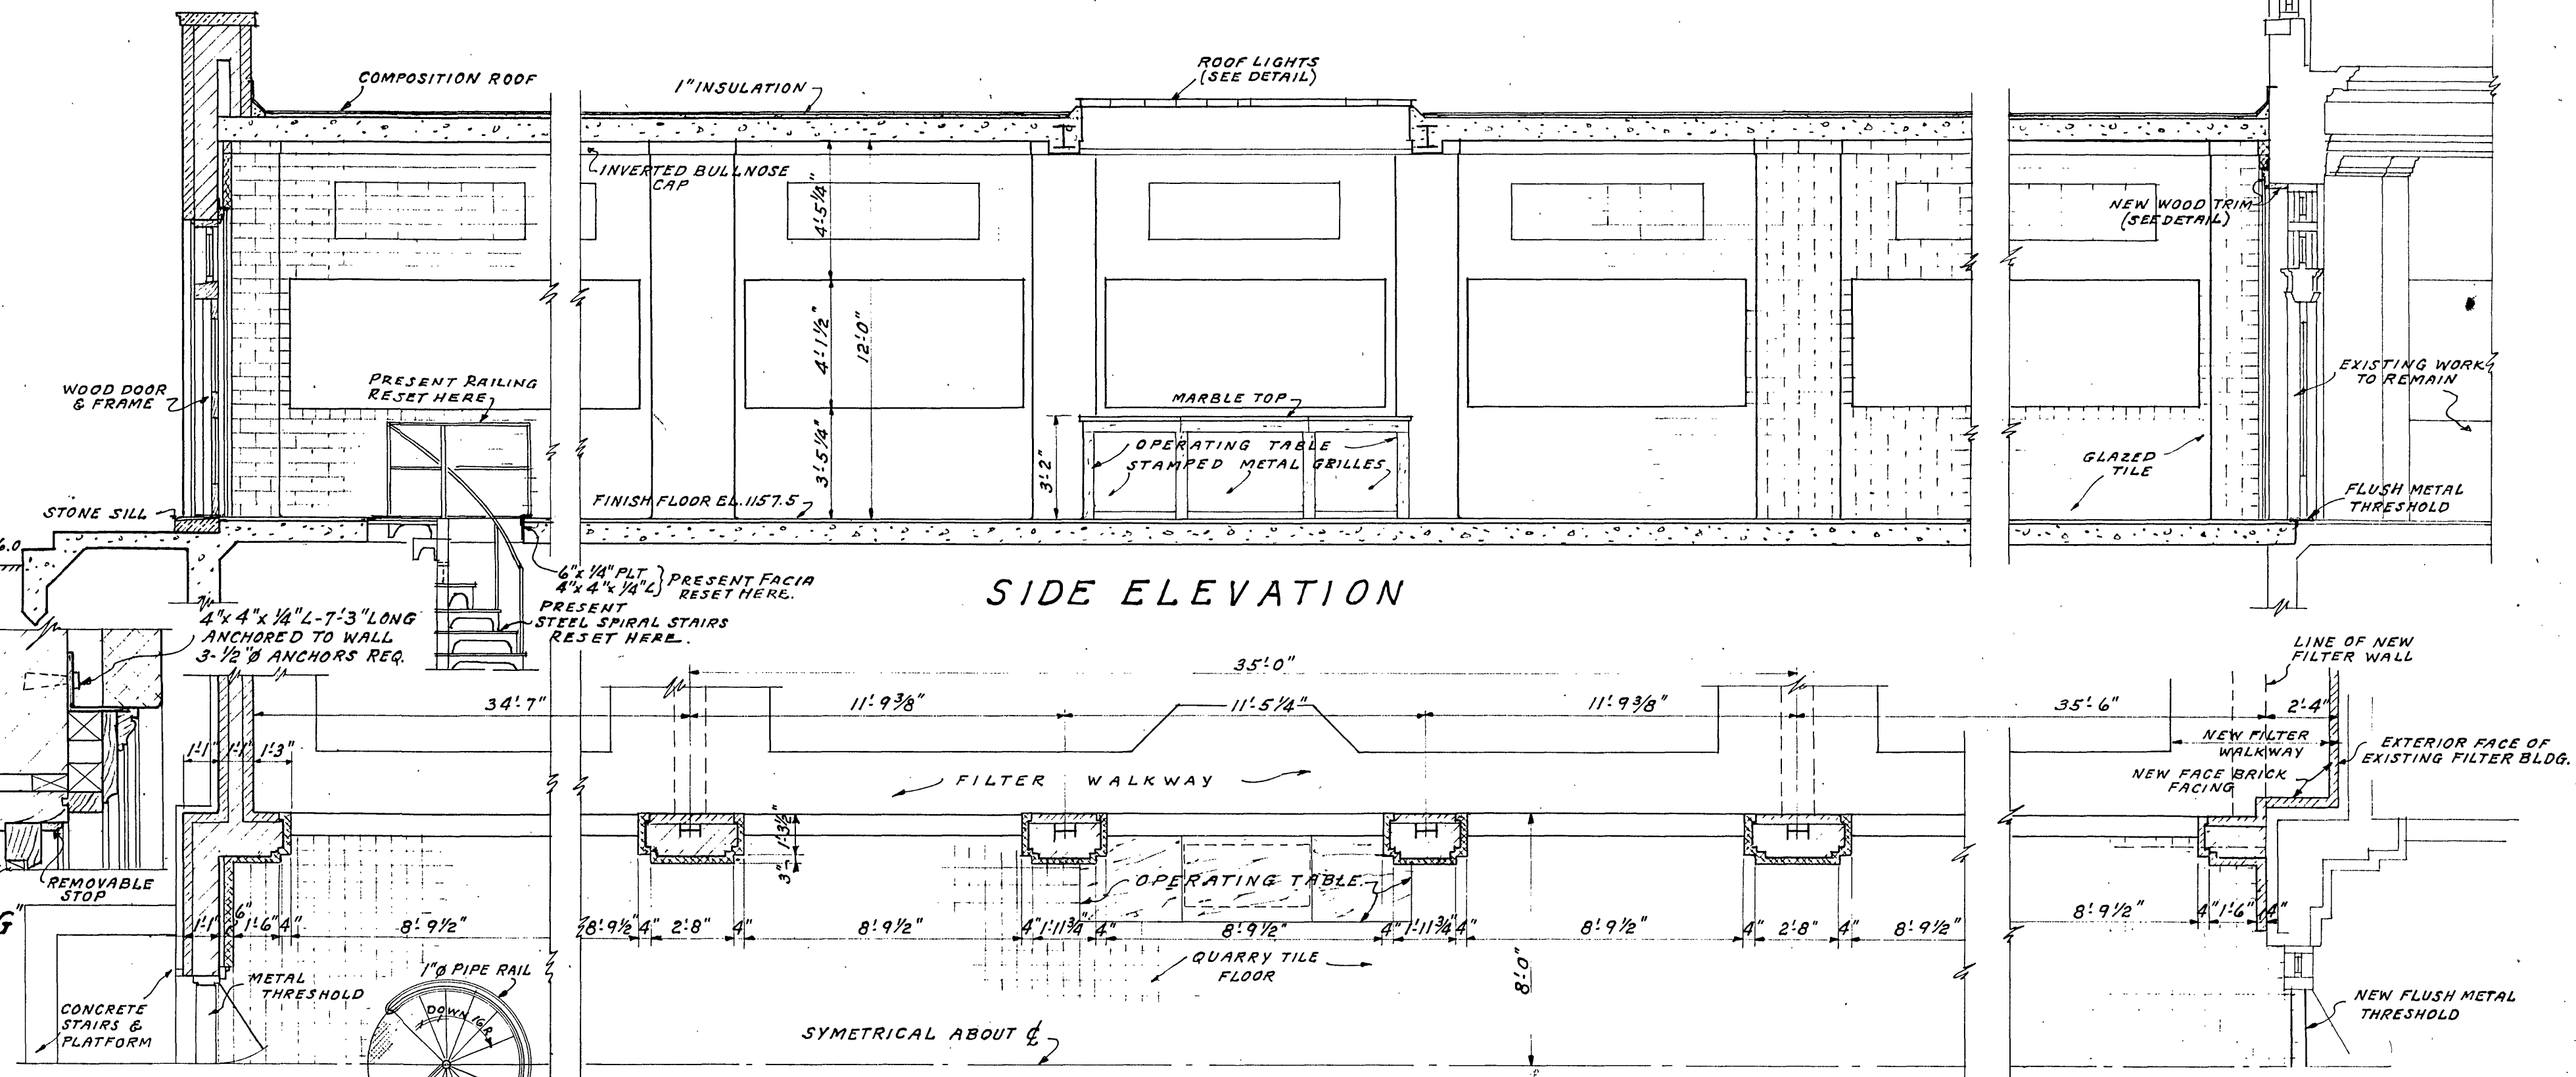

SIDE ELEVATION


PLAN

TYPICAL DETAIL OF FILTER OPERATING GALLERY
SCALE 1/4" = 1'-0"

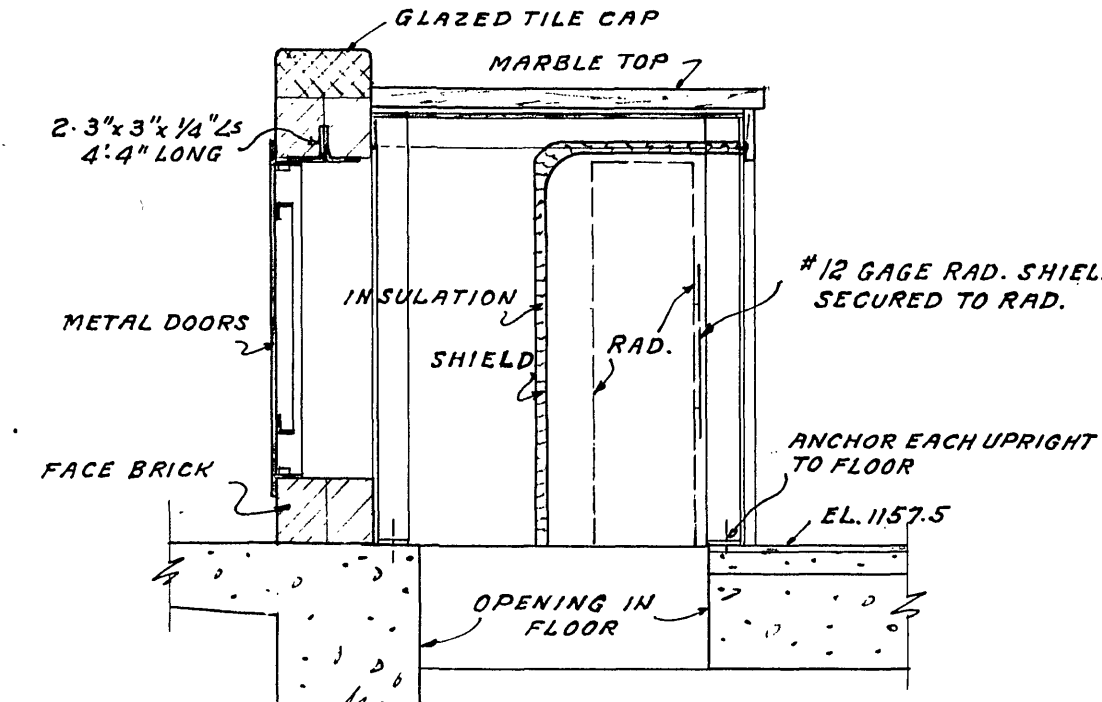


SECTION


NOTE: PROVIDE 1/8" CLEARANCE BETWEEN
STEEL & MARBLE WORK.

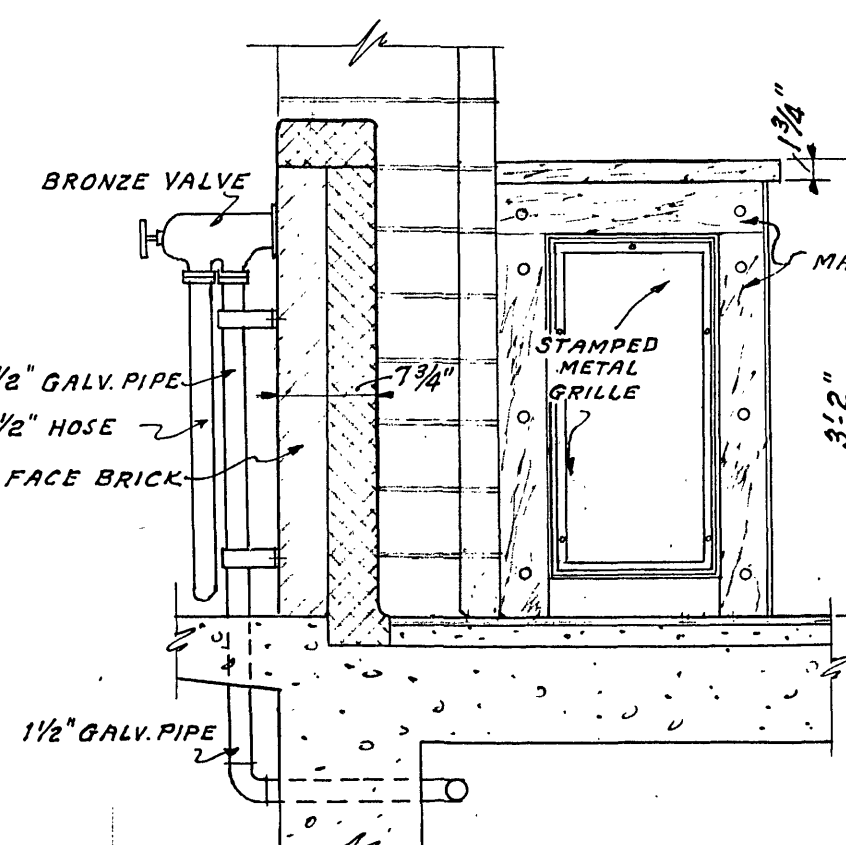

END ELEVATION

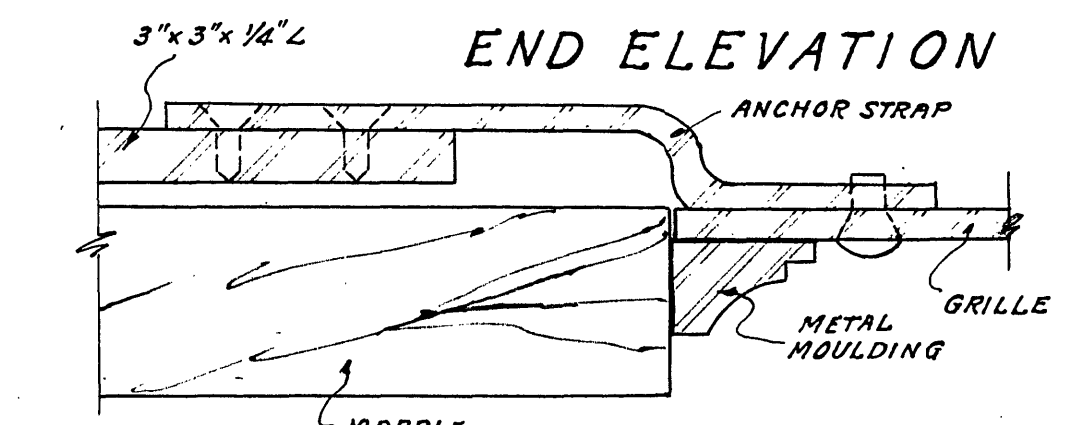


DETAIL OF GRILLE ANCHOR STRAP
SCALE FULL SIZE

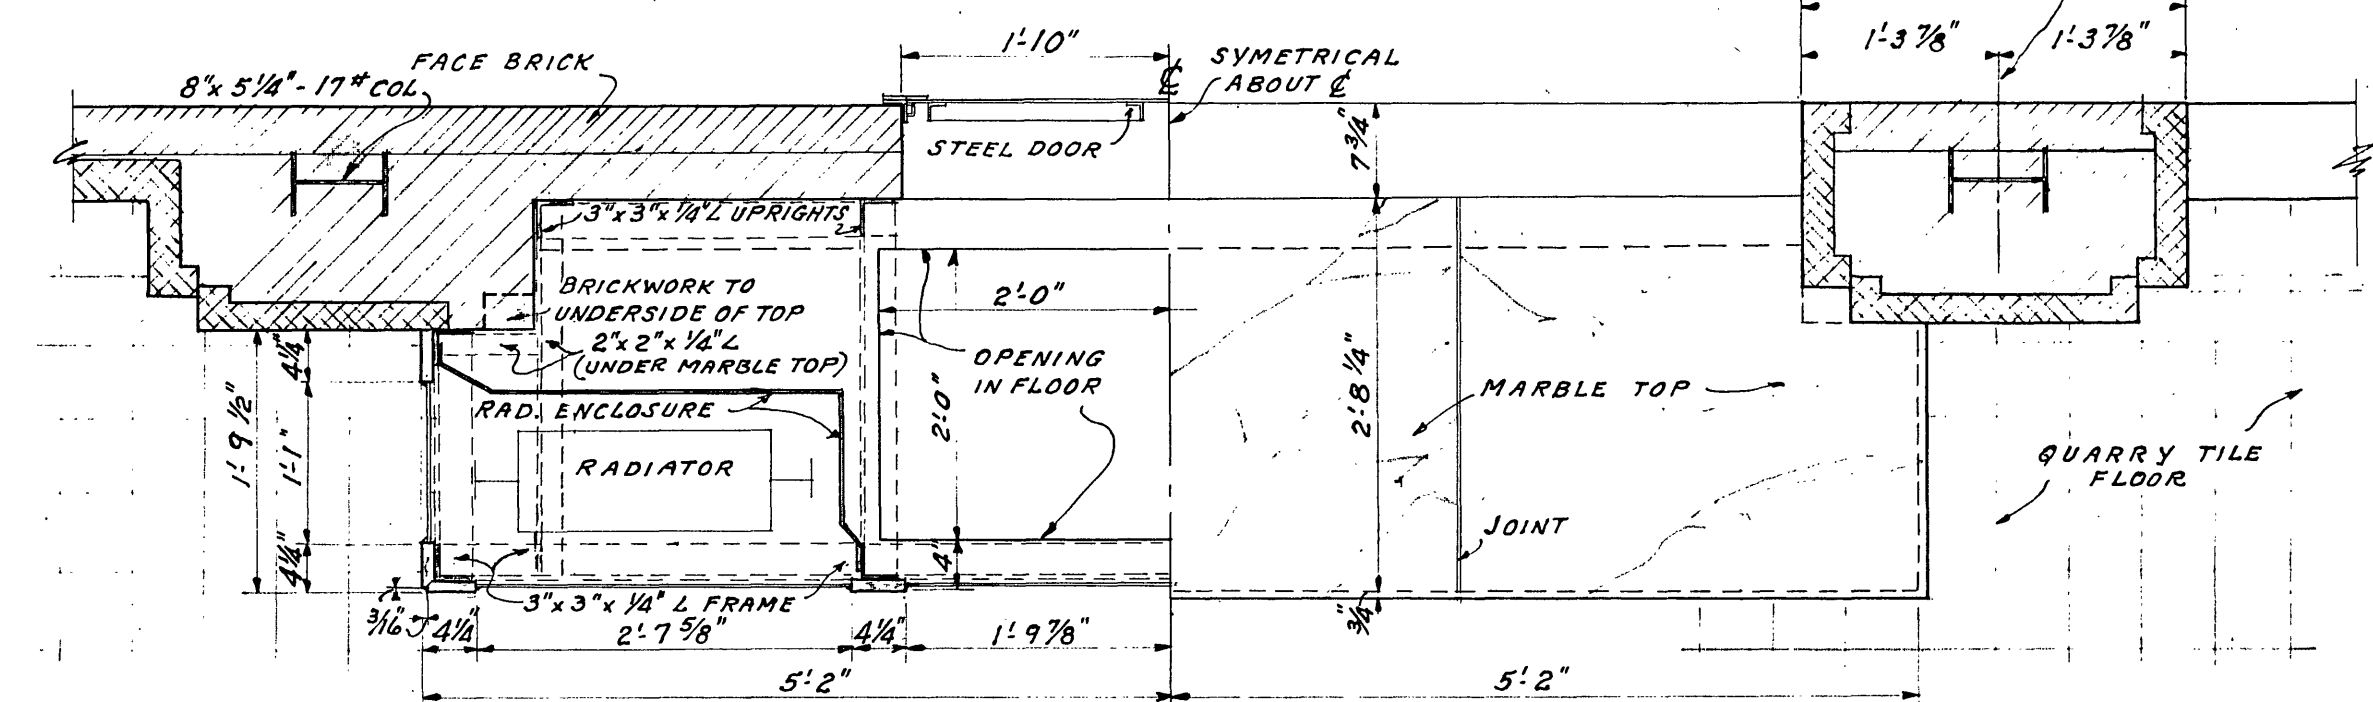

1/2 PLAN BELOW TOP

1/2 PLAN ABOVE TOP

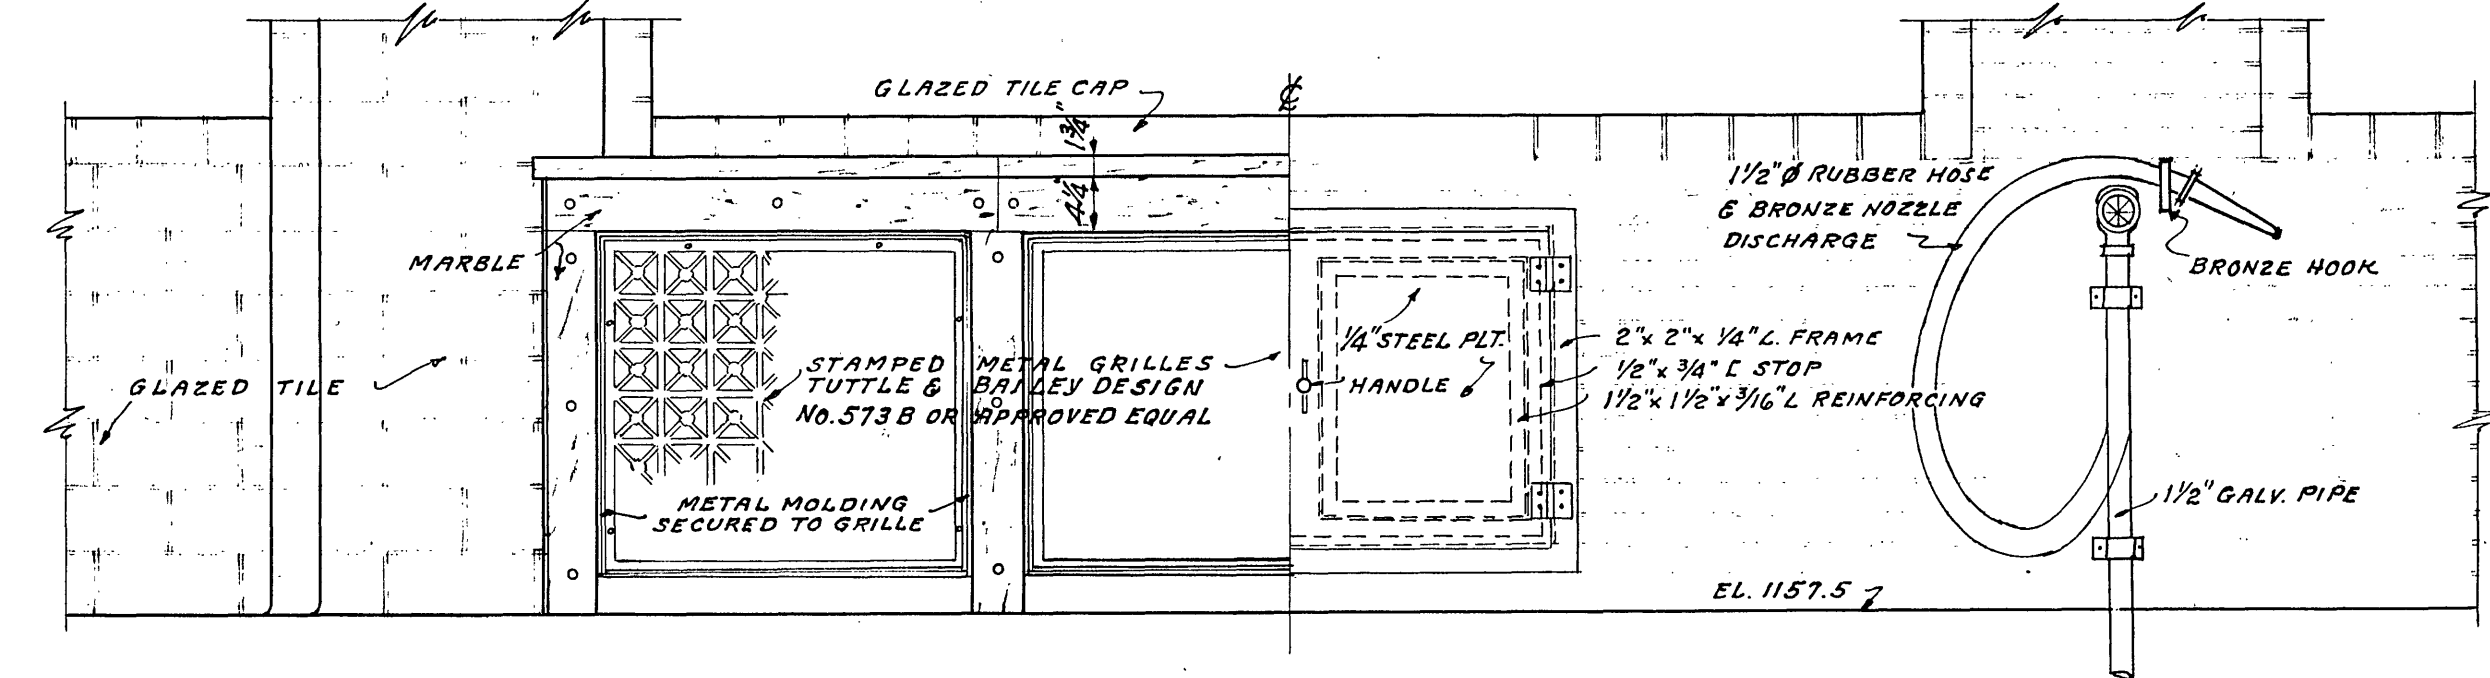

1/2 FRONT ELEVATION

1/2 REAR ELEVATION

DETAILS OF FILTER OPERATING TABLE
SCALE 3/4" = 1'-0"

CARVIN'S COVE WATER SUPPLY
FILTER PLANT ADDITION
DETAILS
ROANOKE WATER DEPT.
ROANOKE, VIRGINIA
ALVORD, BURDICK, & HOWSON
ENGINEERS CHICAGO
1954