




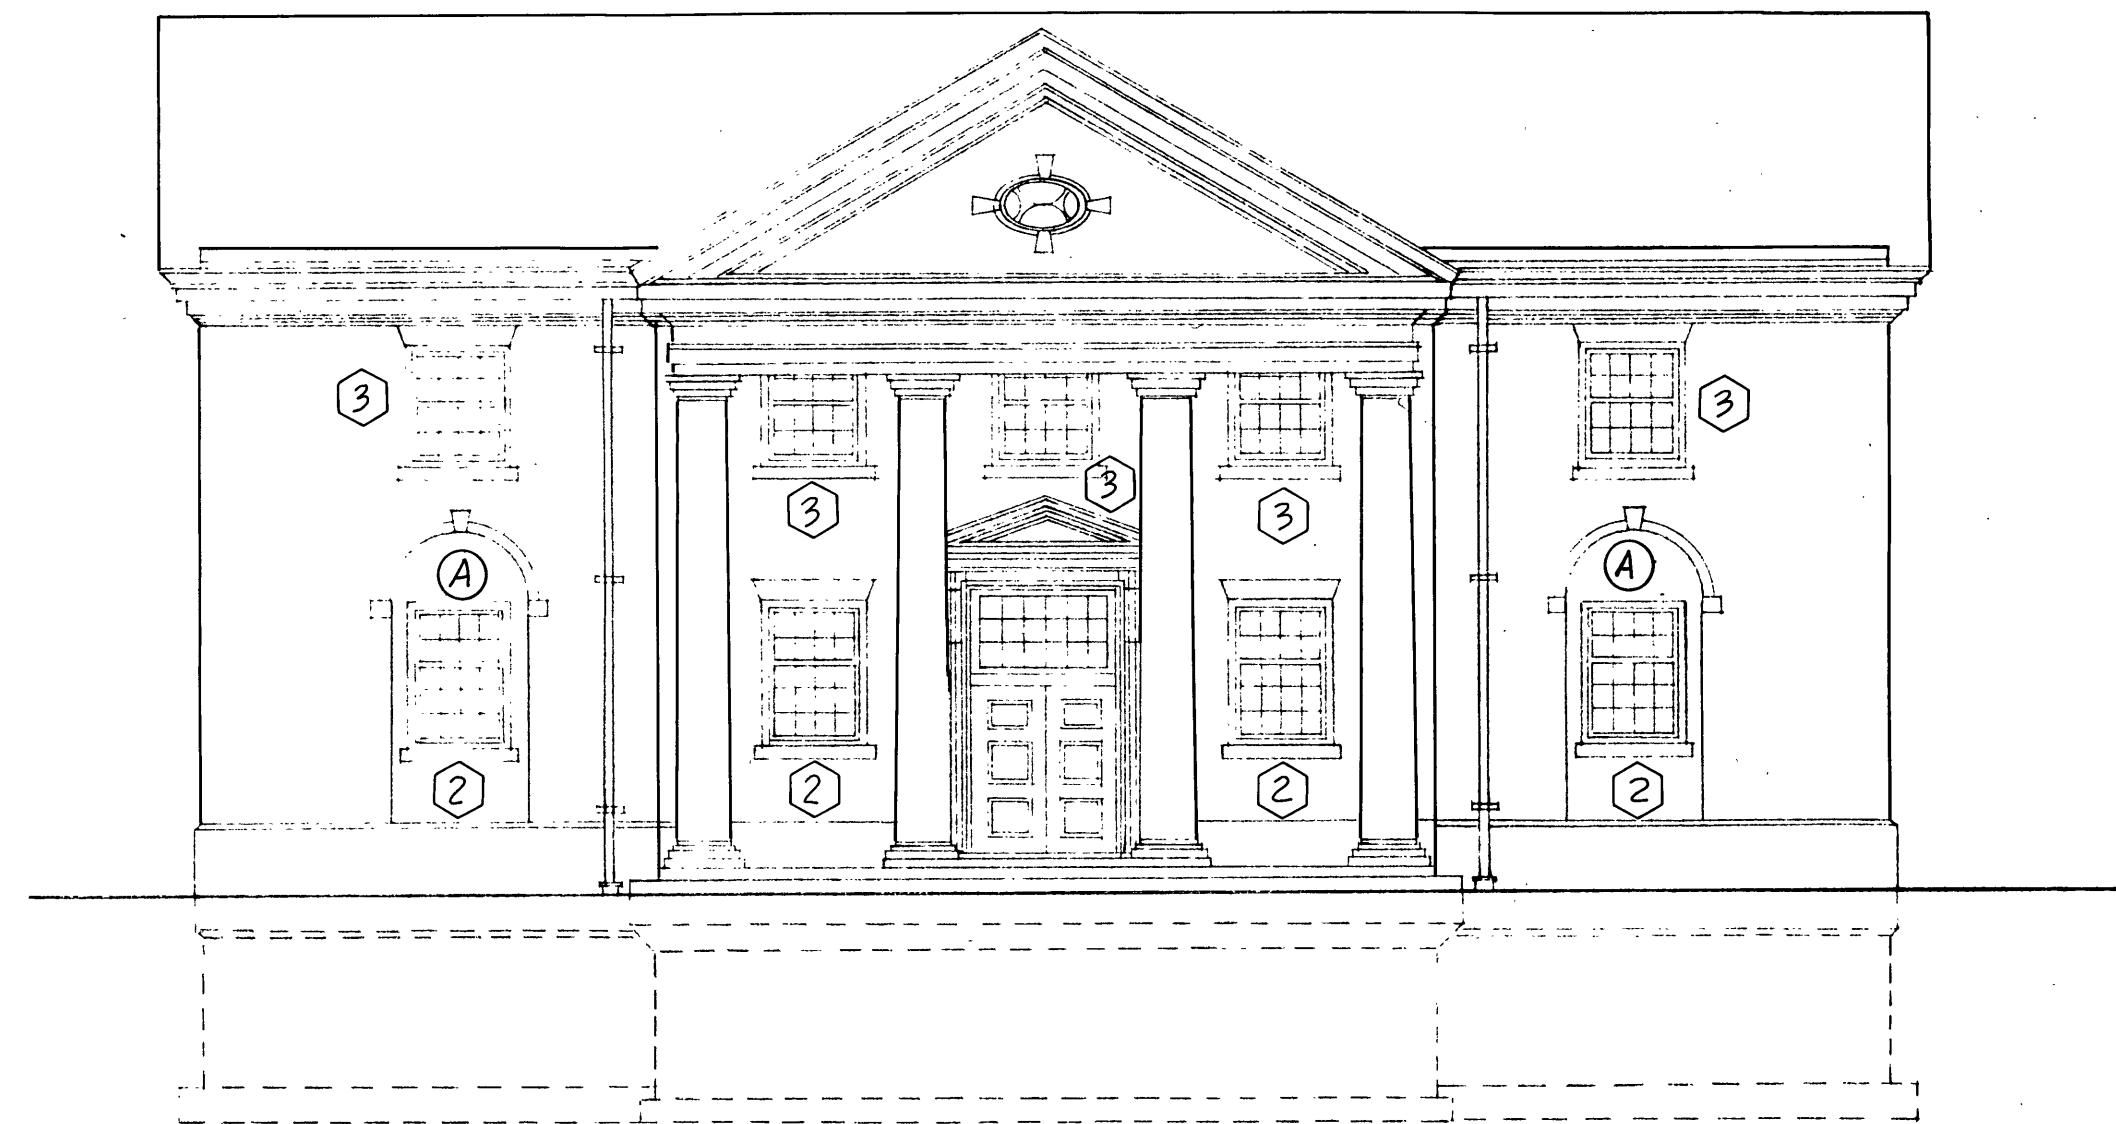


FRONT ELEVATION
SCALE: 1/8" = 1'-0"

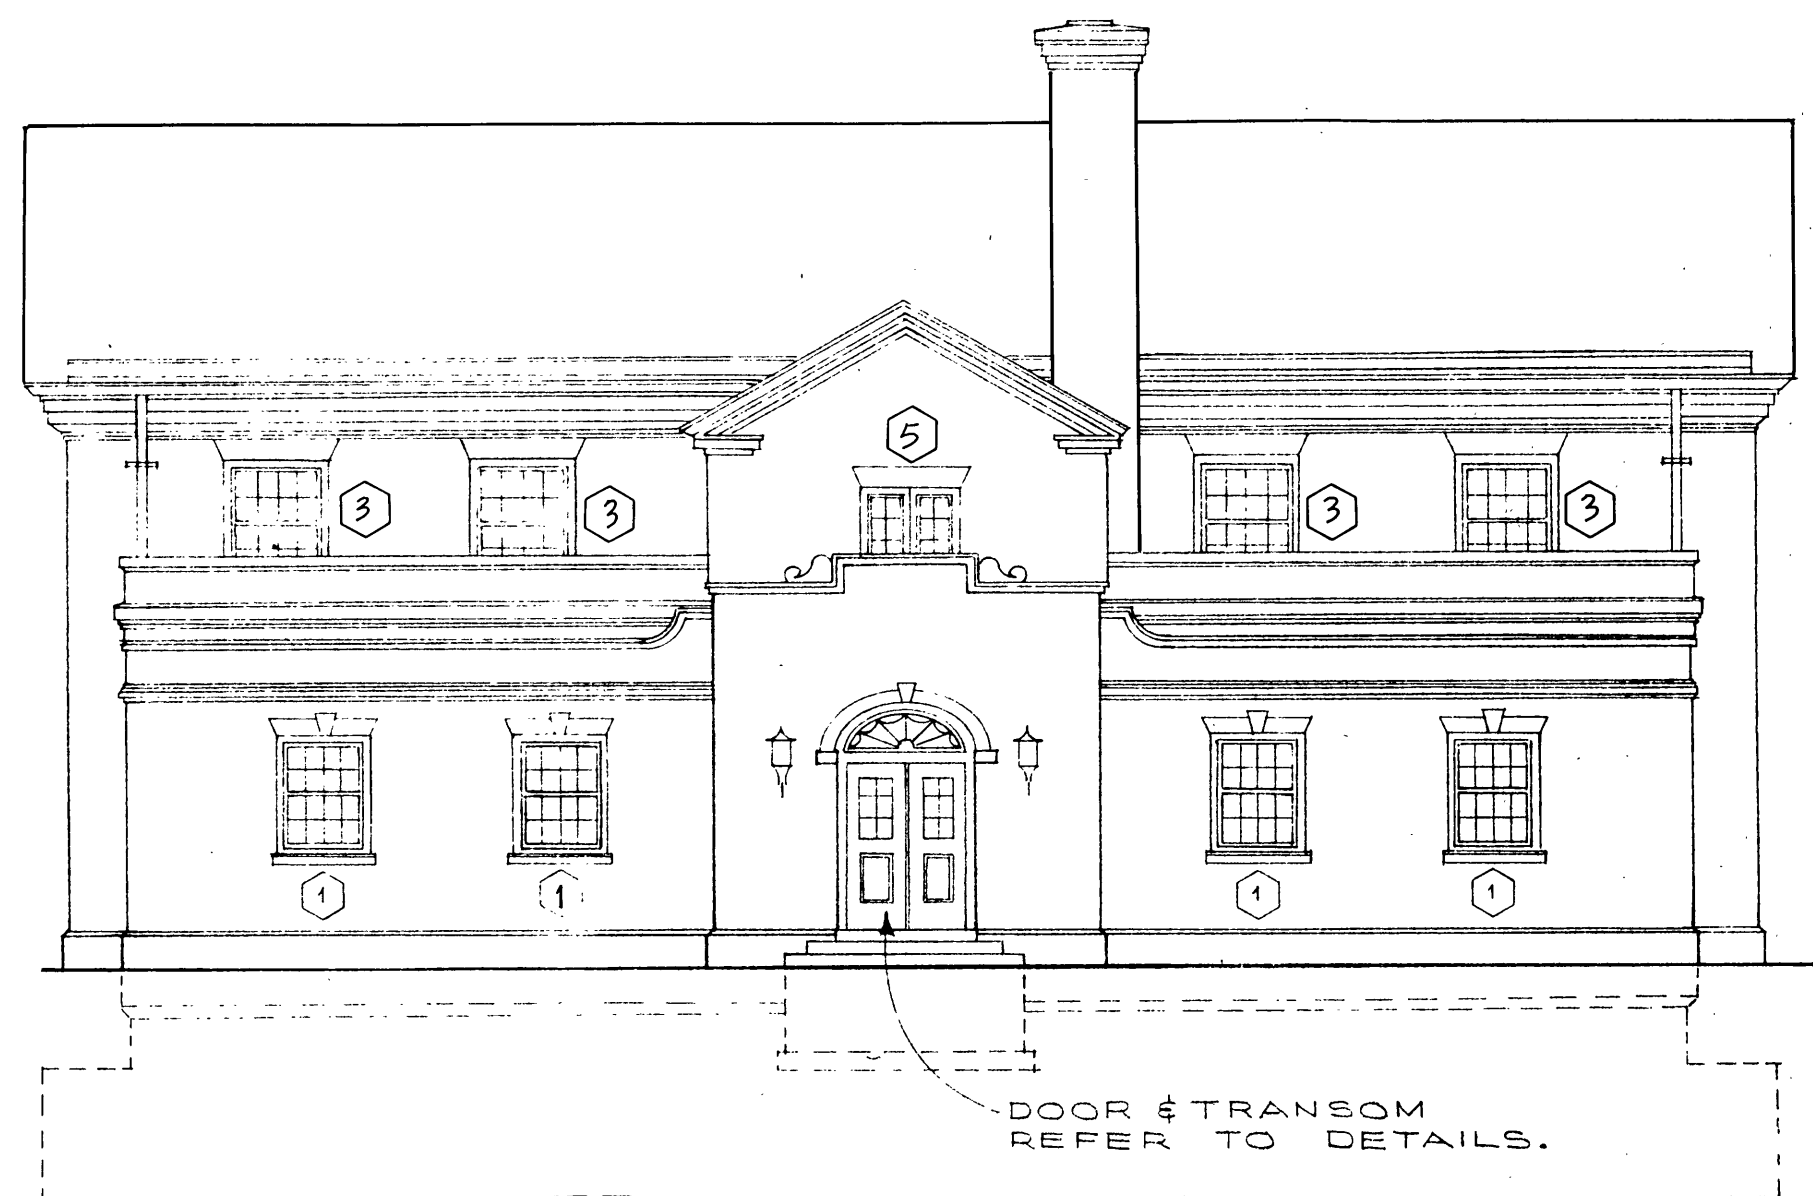


REAR ELEVATION
SCALE: 1/8" = 1'-0"

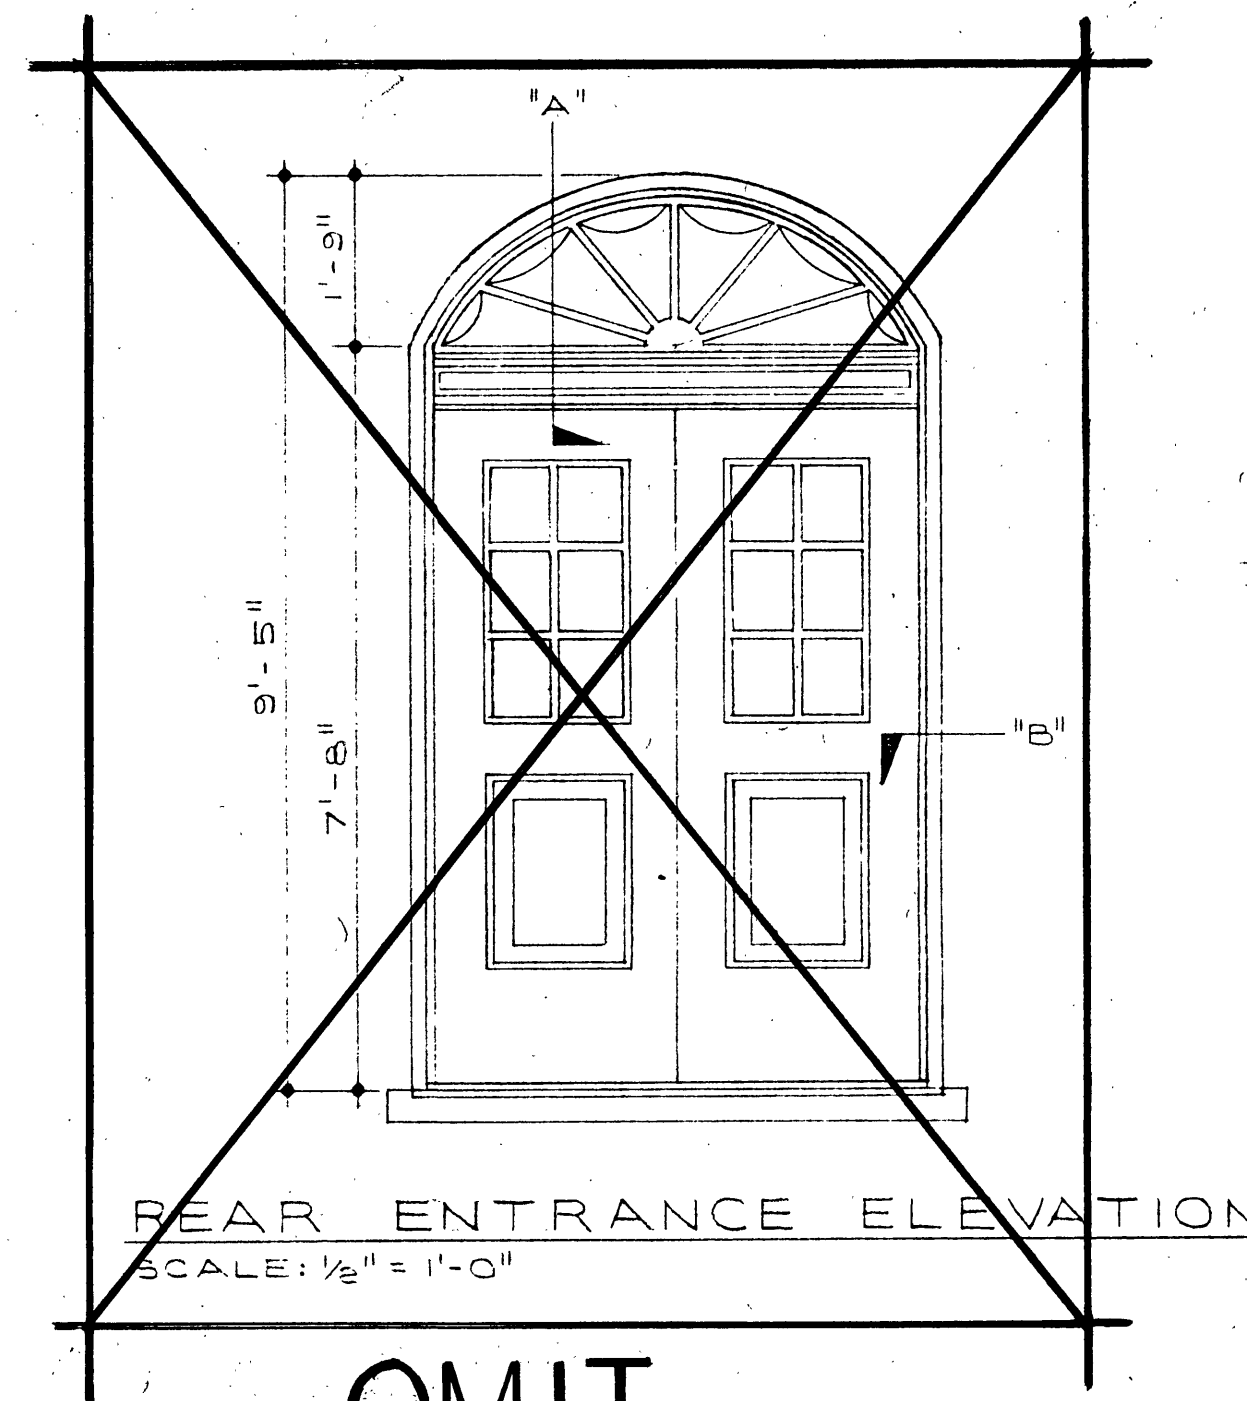


REAR ENTRANCE ELEVATION
SCALE: 1/2" = 1'-0"

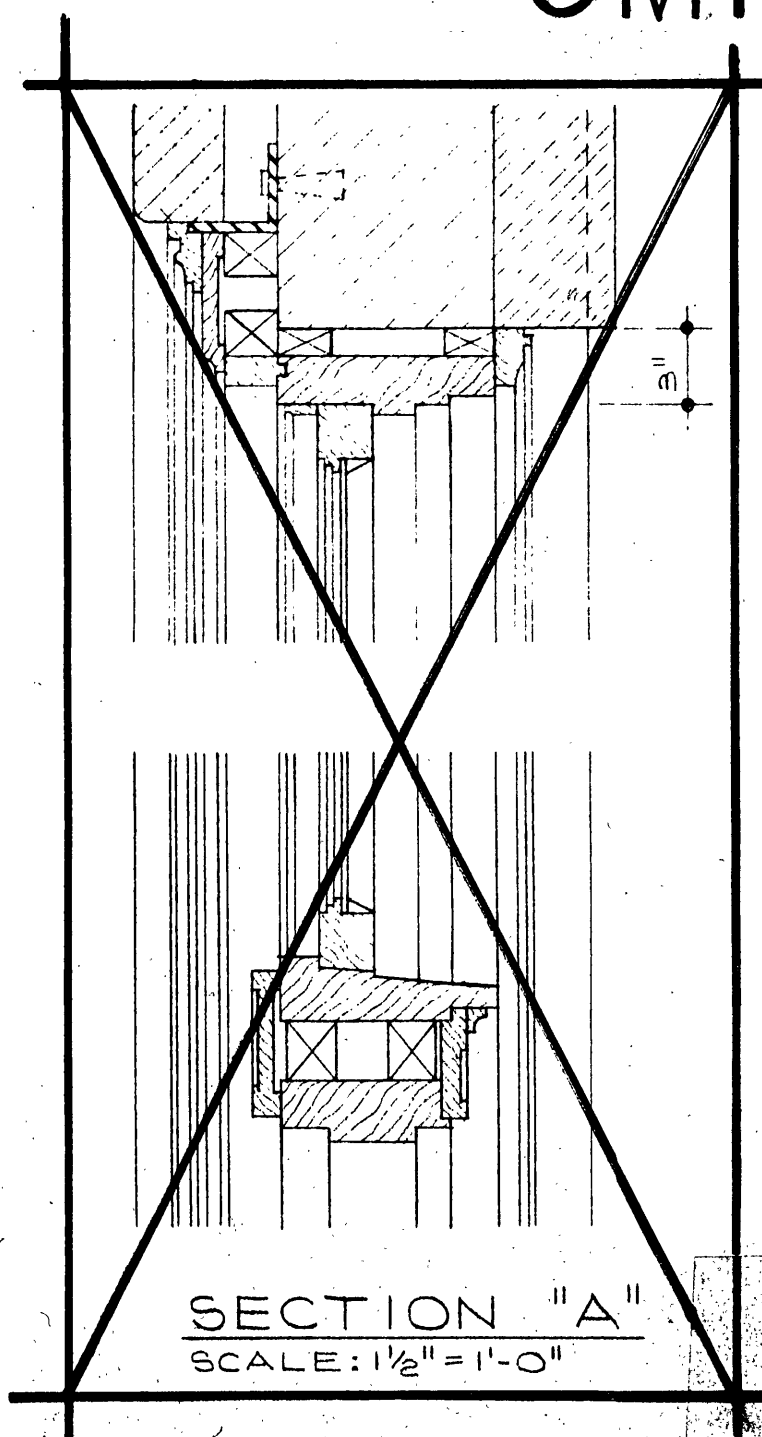


SECTION "A"
SCALE: 1 1/2" = 1'-0"

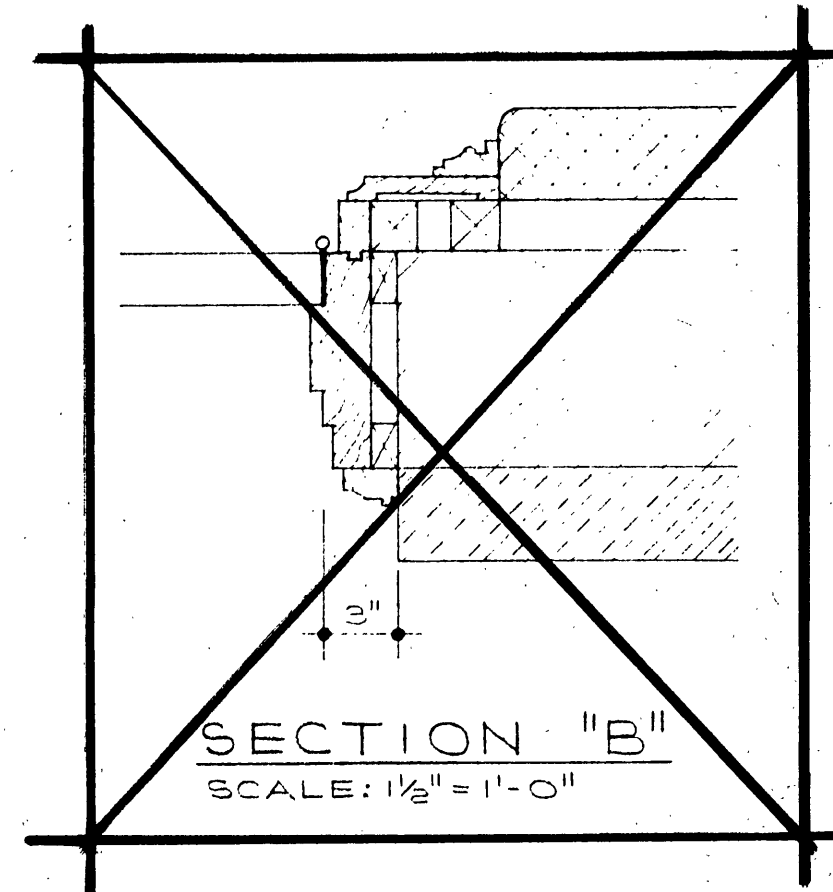

SECTION "B"
SCALE: 1 1/2" = 1'-0"

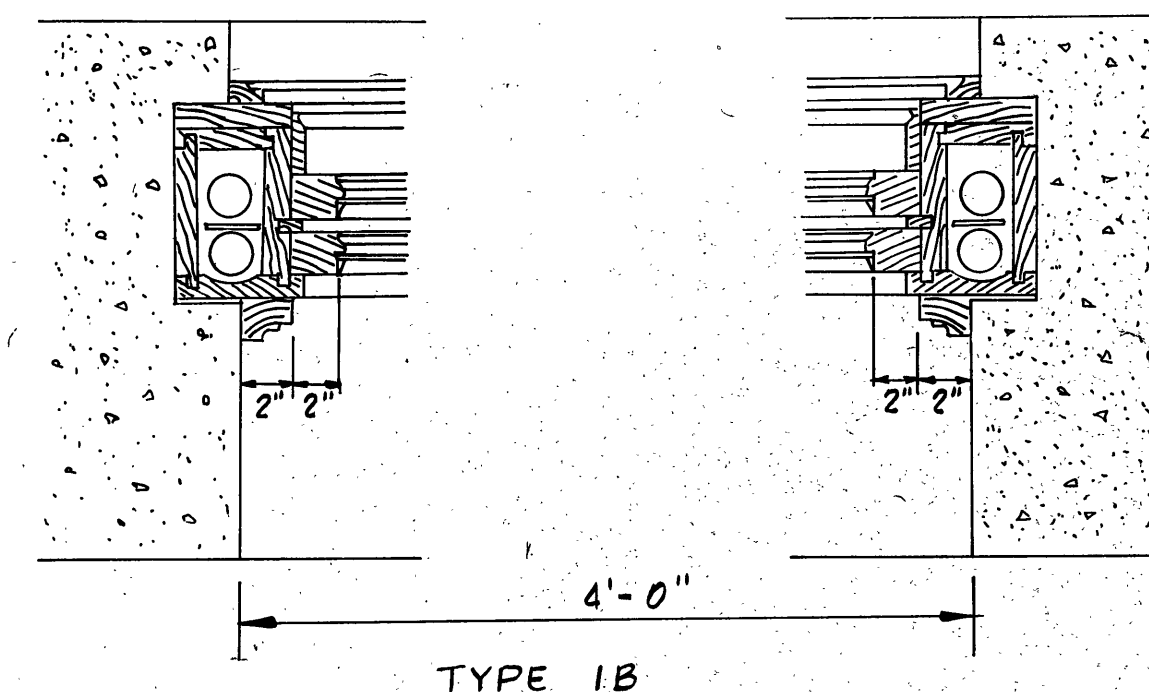


TYPE 1B

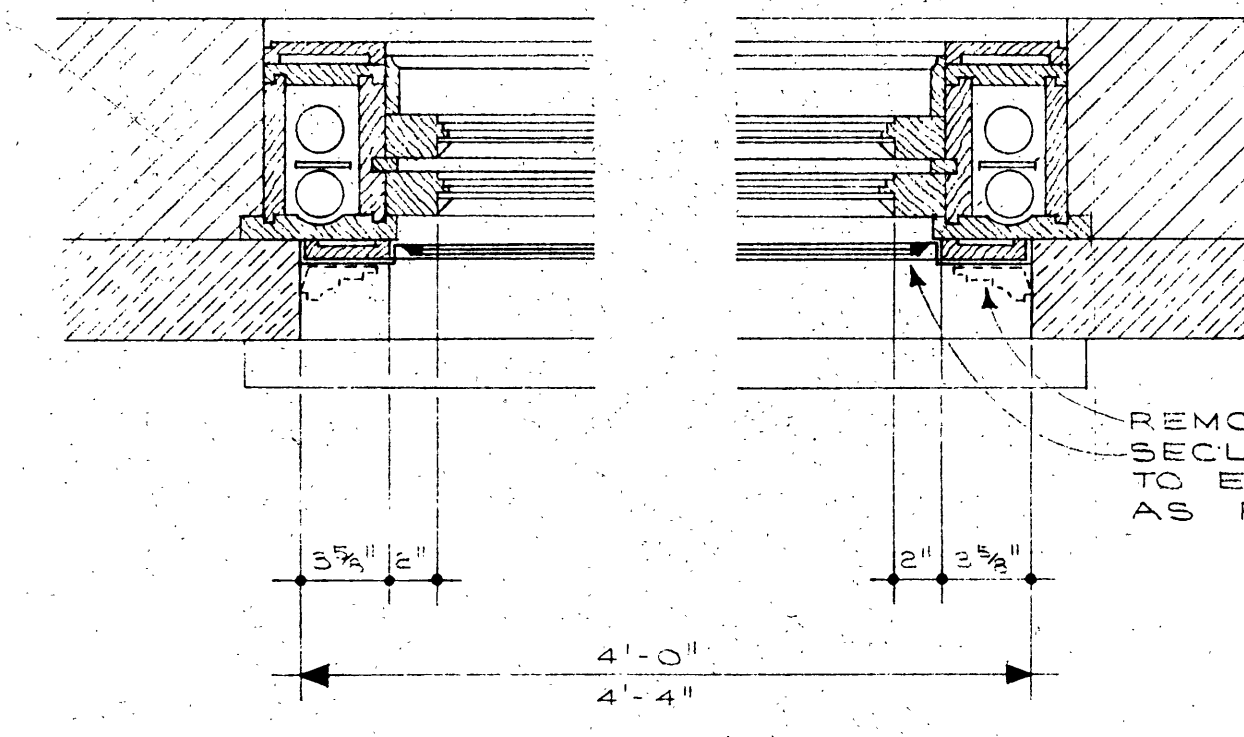

TYPES 1, 1A, 2 & 3


TYPICAL JAMB DETAIL
SCALE: 1 1/2" = 1'-0"
VERIFY DIMENSIONS ON JOB.

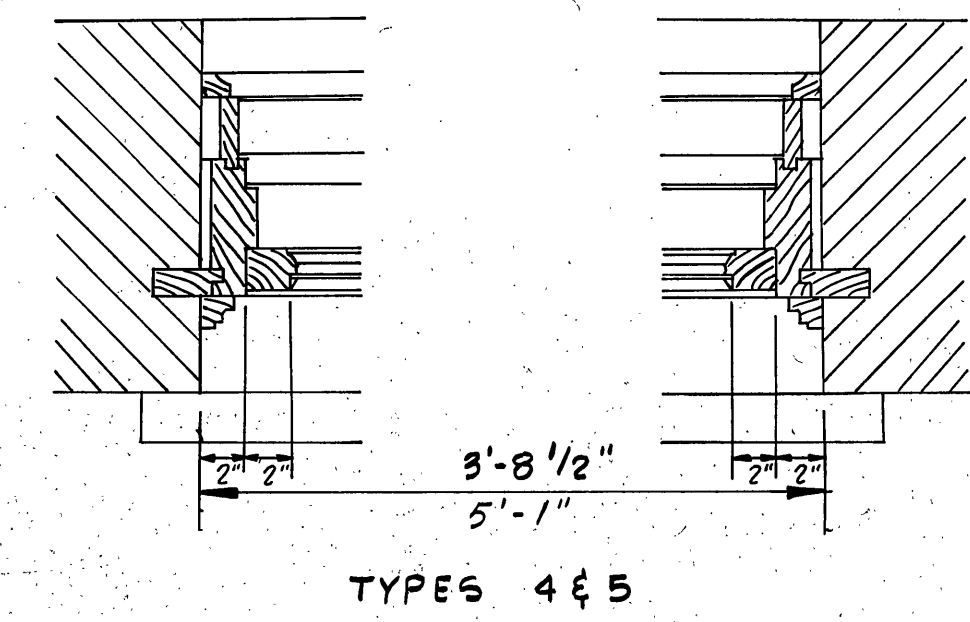


TYPES 4 & 5

TYPICAL WINDOW DIMENSIONS

TYPE	JAMB DIMENSIONS	HEAD & SILL
1	4'-0"	5'-1"
1A	4'-0"	5'-1"
1B	4'-0"	4'-11 1/2"
2	4'-4"	5'-11 1/2"
3	4'-4"	5'-1"
4	5'-1"	2'-10"
5	3'-8 1/2"	2'-10"

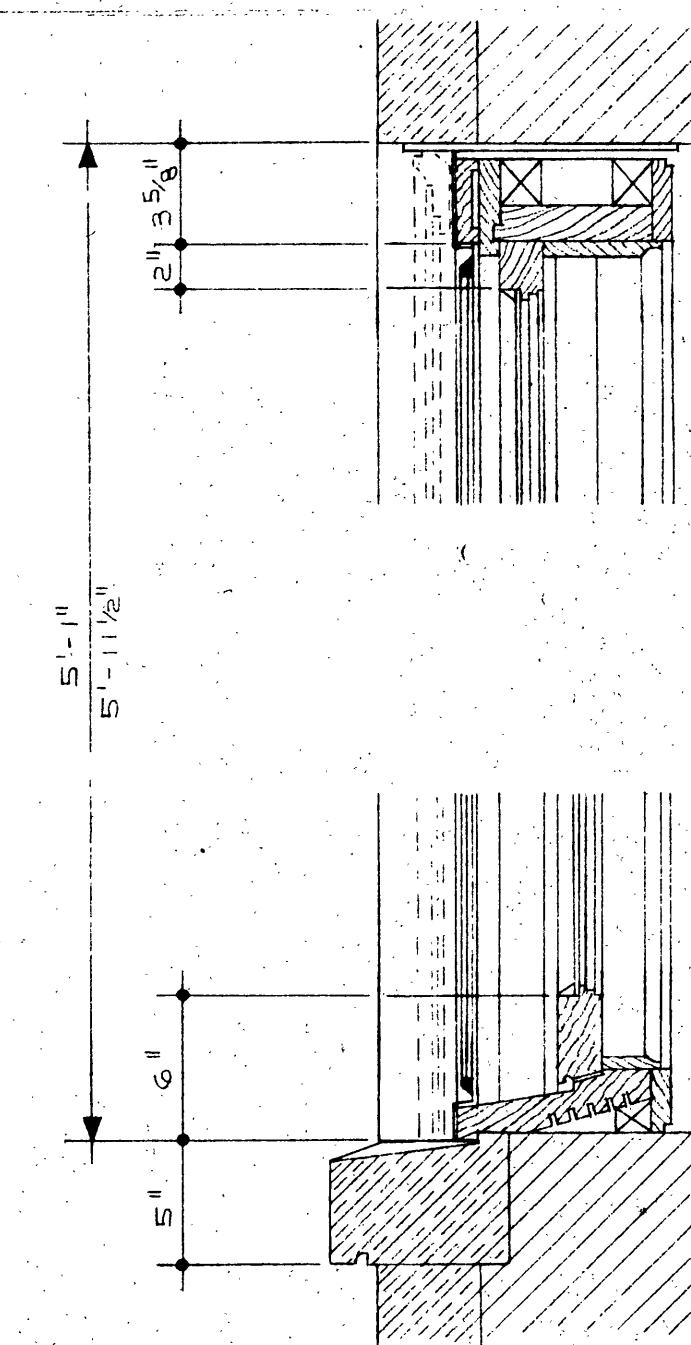


TYPES 1, 1A, 2 & 3

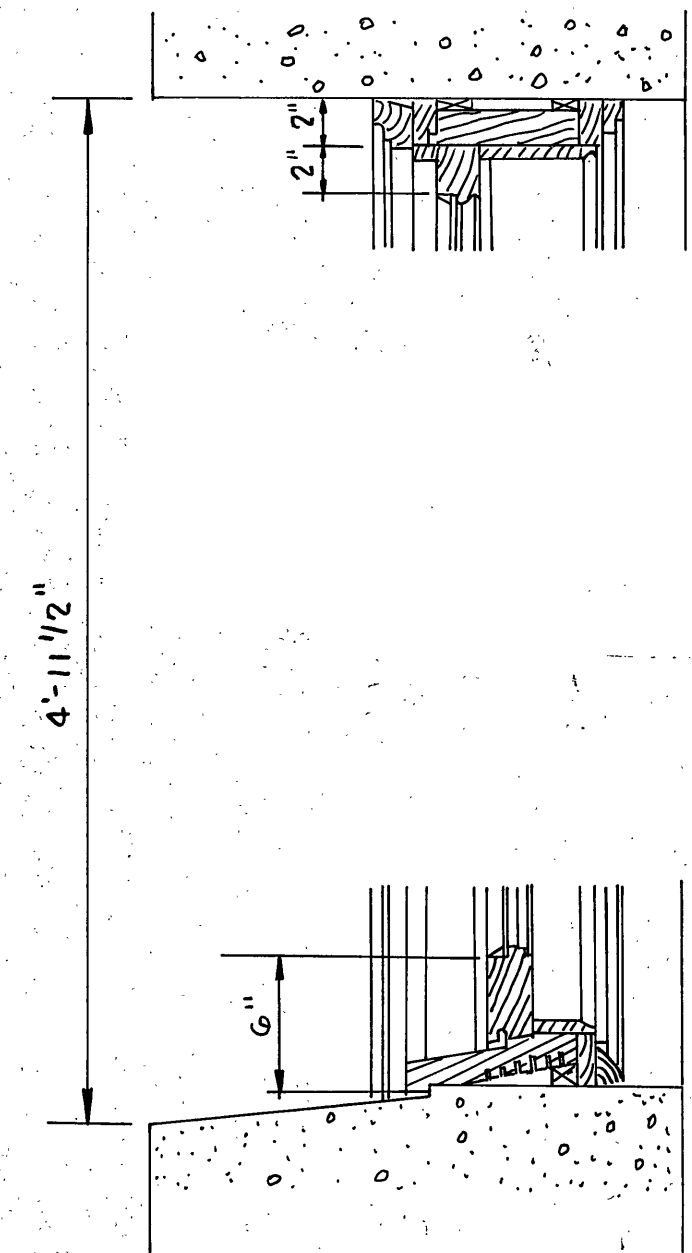

TYPE 1B

TYPICAL HEAD & SILL DETAILS
SCALE: 1 1/2" = 1'-0"
VERIFY DIMENSIONS ON JOB.

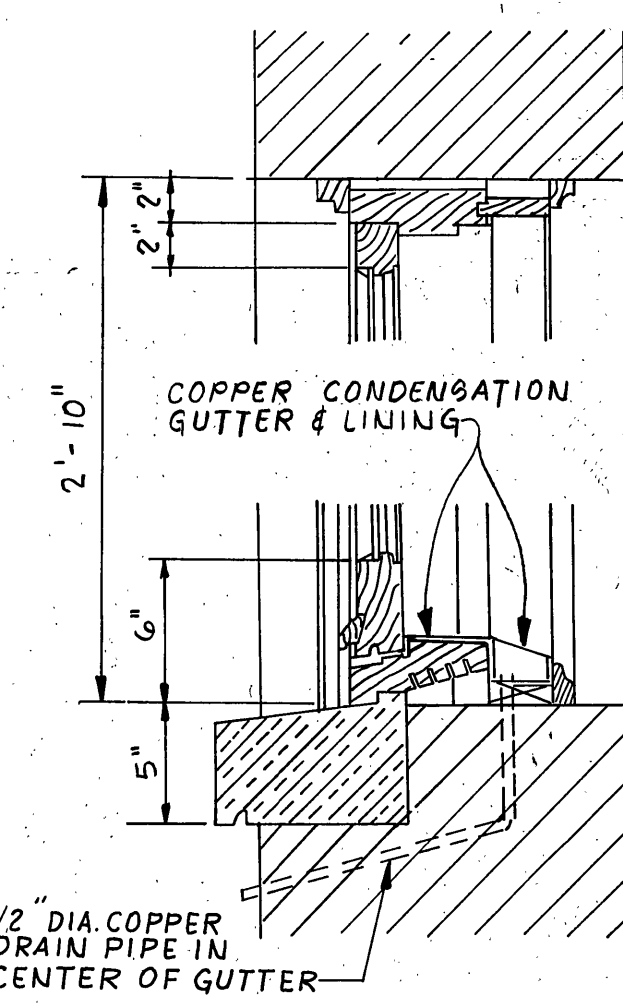

TYPES 4 & 5

- NOTE:
- CONTRACTOR MUST VERIFY ALL DIMENSIONS @ PROJECT BEFORE PRECEEDING WITH WORK.
 - WINDOWS IDENTIFIED AS (1) AND (1A) ARE NOT PART OF THIS CONTRACT.

- TWENTY-EIGHT (28) NEW STORM WINDOWS TO BE INSTALLED AND INCLUDED IN BID. TWELVE (12) OF THIS TYPE WITH FOUR (4) SHOWN ON THIS SHEET. SEE DETAILS THIS SHEET FOR DIMENSIONS.
- TWENTY-EIGHT (28) NEW STORM WINDOWS TO BE INSTALLED AND INCLUDED IN BID. FIFTEEN (15) OF THIS TYPE WITH NINE (9) SHOWN ON THIS SHEET. SEE DETAILS OF THIS SHEET FOR DIMENSIONS.
- FOURTEEN (14) WINDOWS TO BE REPLACED WITH THERMOPLANE WINDOWS AND INCLUDED IN BID. TWO (2) OF THIS TYPE WITH ONE (1) SHOWN ON THIS SHEET. SEE DETAILS THIS SHEET FOR DIMENSIONS.

- (A) INDICATES WINDOW COVERED BY AWNING. IF THE AWNING HAS TO BE REMOVED TO INSTALL THE STORM WINDOW, IT SHALL BE REINSTALLED BY THE CONTRACTOR.

REVISION	DATE	DESCRIPTION	BY	APP
DESIGNED	SRG	FRONT AND REAR ELEVATIONS CARVINS COVE FILTER PLANT		
DRAWN	JR	DETAILS AND STORM WINDOW INSTALLATIONS		
CHECKED	SWA			
APPROVED				
SUBMITTED				
Mattern and Craig		SCALE: NOTED	COMM. NO. 568	
CONSULTING ENGINEERS ROANOKE, VIRGINIA		DATE: DEC. 1985	SHEET 3	