


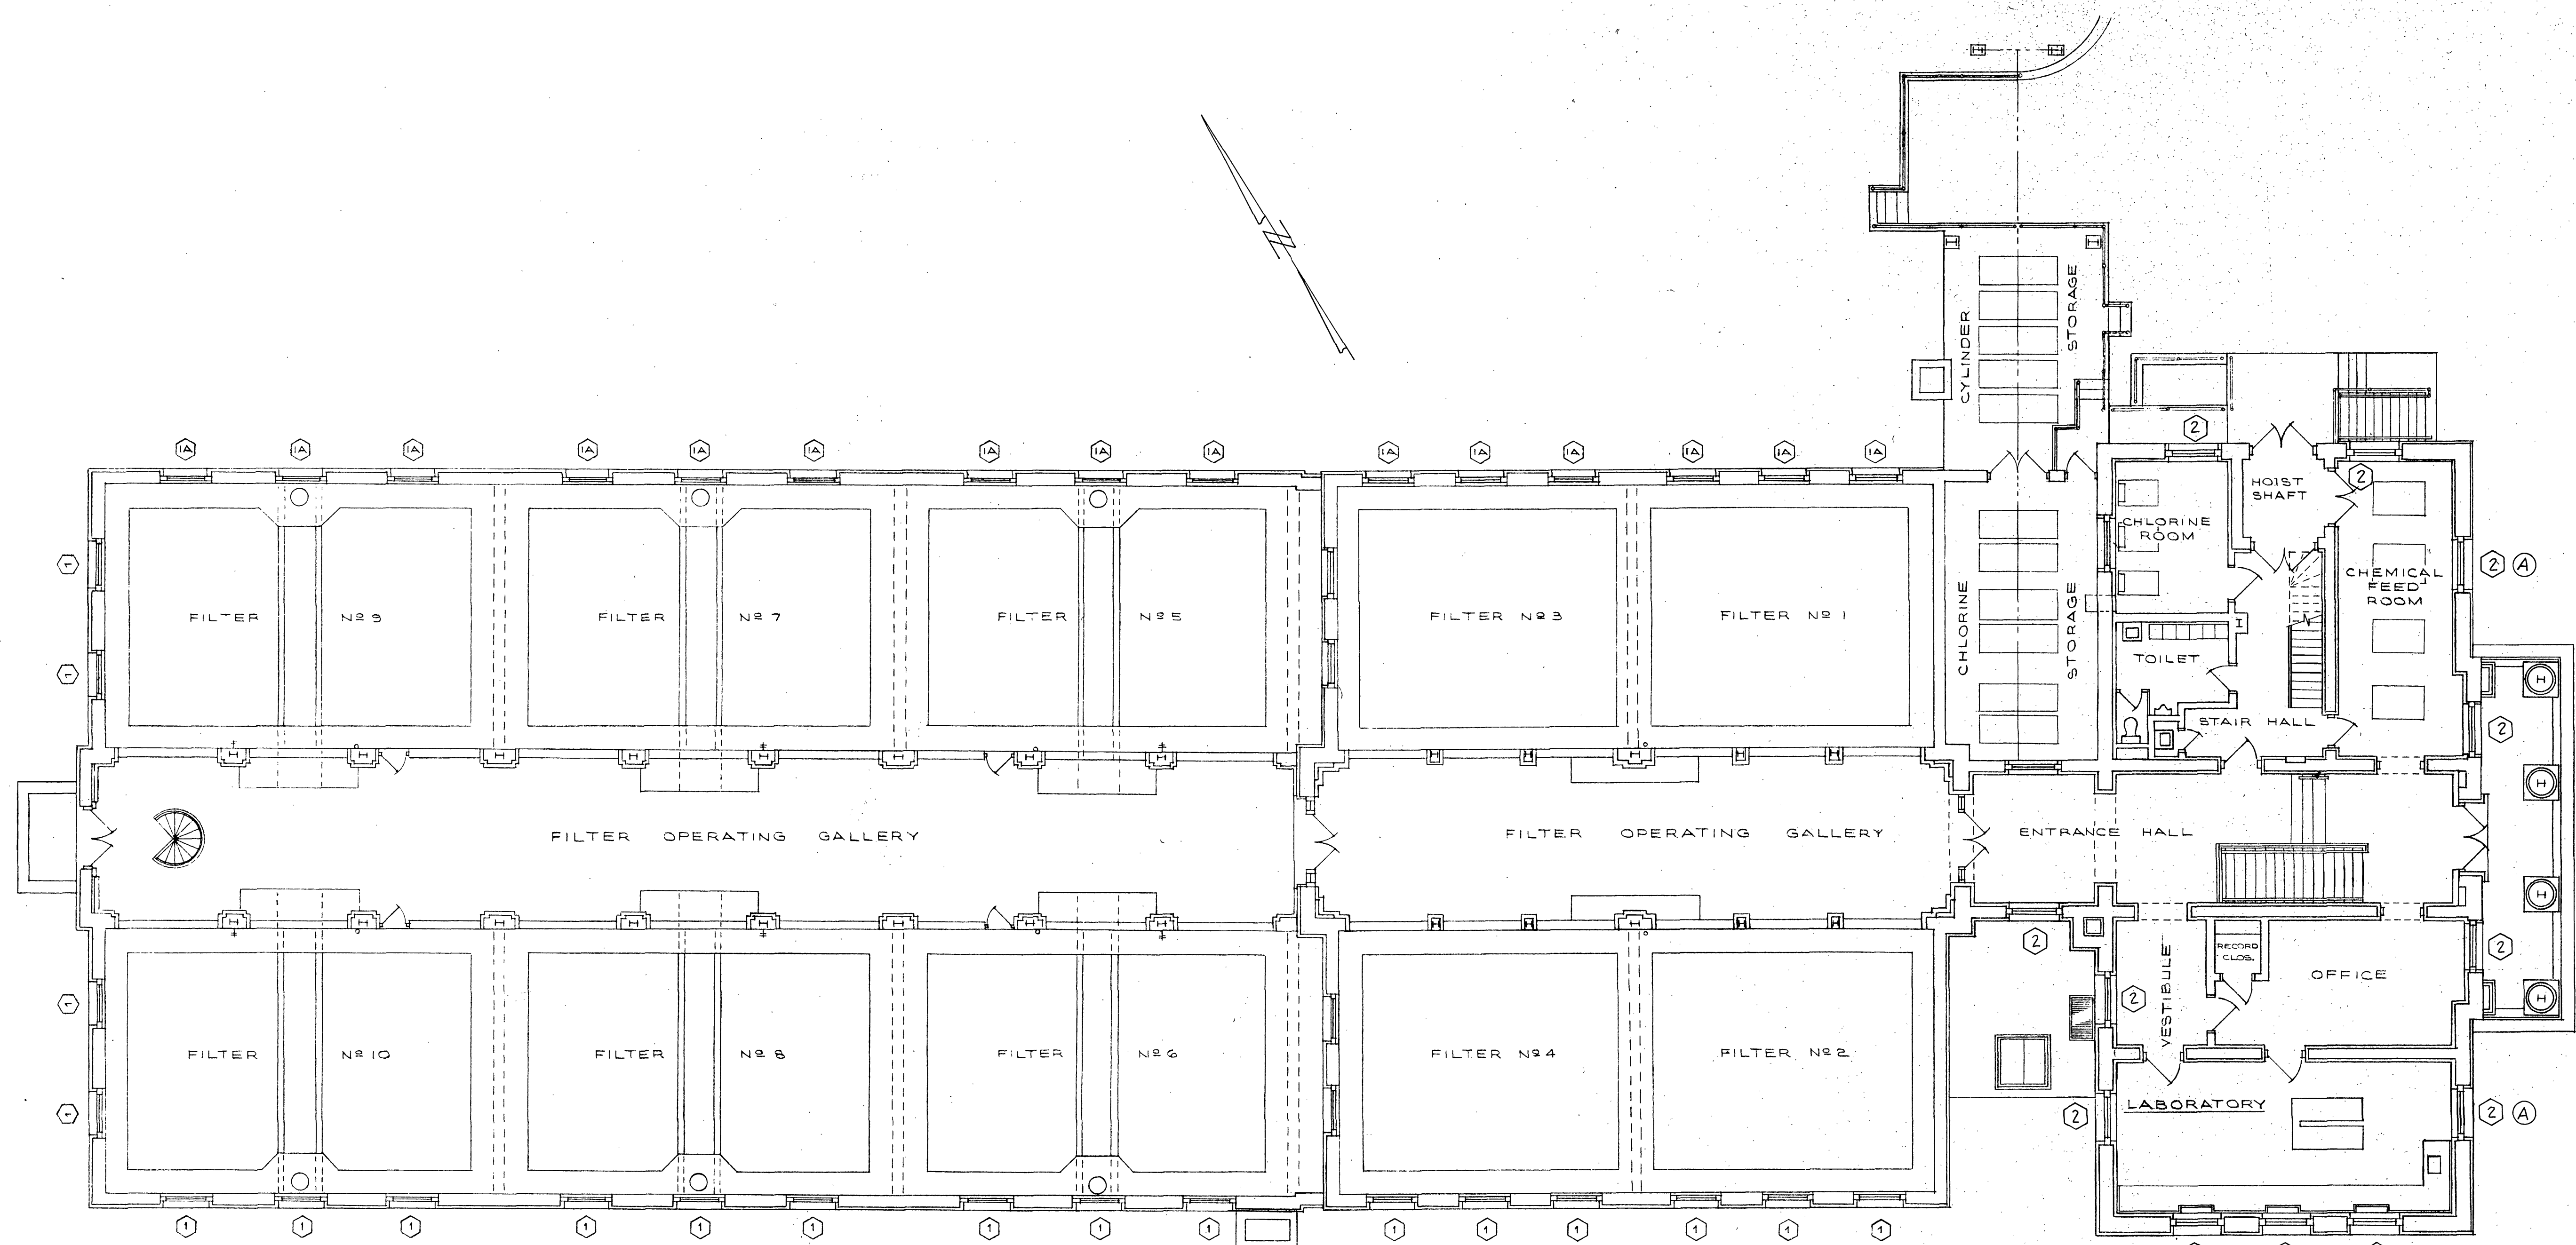

MAIN FLOOR PLAN
SCALE: 1/8" = 1'-0"

1A & 1
TYPICAL WINDOWS
FILTER OPERATING
AREA FIRST FLOOR.
NOT IN CONTRACT.

2
A
AC
TYPICAL WINDOW
FIRST FLOOR OF
OFFICE AREA.

- 2 TWELVE (12) NEW STORM WINDOWS TO BE INSTALLED ON MAIN FLOOR AS INDICATED. SEE DETAILS SHEET 3 FOR DIMENSIONS.
- A INDICATES WINDOW COVERED BY AWNING. IF THE AWNING HAS TO BE REMOVED TO INSTALL THE STORM WINDOW, IT SHALL BE REINSTALLED BY THE CONTRACTOR.
- AC INDICATES LOCATION OF WINDOW AIR CONDITIONER. AIR CONDITIONER TO REMAIN IN PLACE AND STORM WINDOW INSTALLED AROUND IT.

- NOTE:
- CONTRACTOR MUST VERIFY ALL DIMENSIONS @ PROJECT BEFORE PRECEEDING WITH WORK.
 - WINDOWS IDENTIFIED AS 1 AND 1A ARE NOT PART OF THIS CONTRACT.

DESIGNED	DATE	DESCRIPTION	BY	APP.
DRAWN		MAIN FLOOR PLAN CARVINS COVE FILTER PLANT STORM WINDOW INSTALLATIONS		
CHECKED				
APPROVED				
SUBMITTED				
Mattern and Craig CONSULTING ENGINEERS ROANOKE, VIRGINIA			SCALE: NCTED DATE: DEC 16 1985	COMM. NO. 568 SHEET 5