


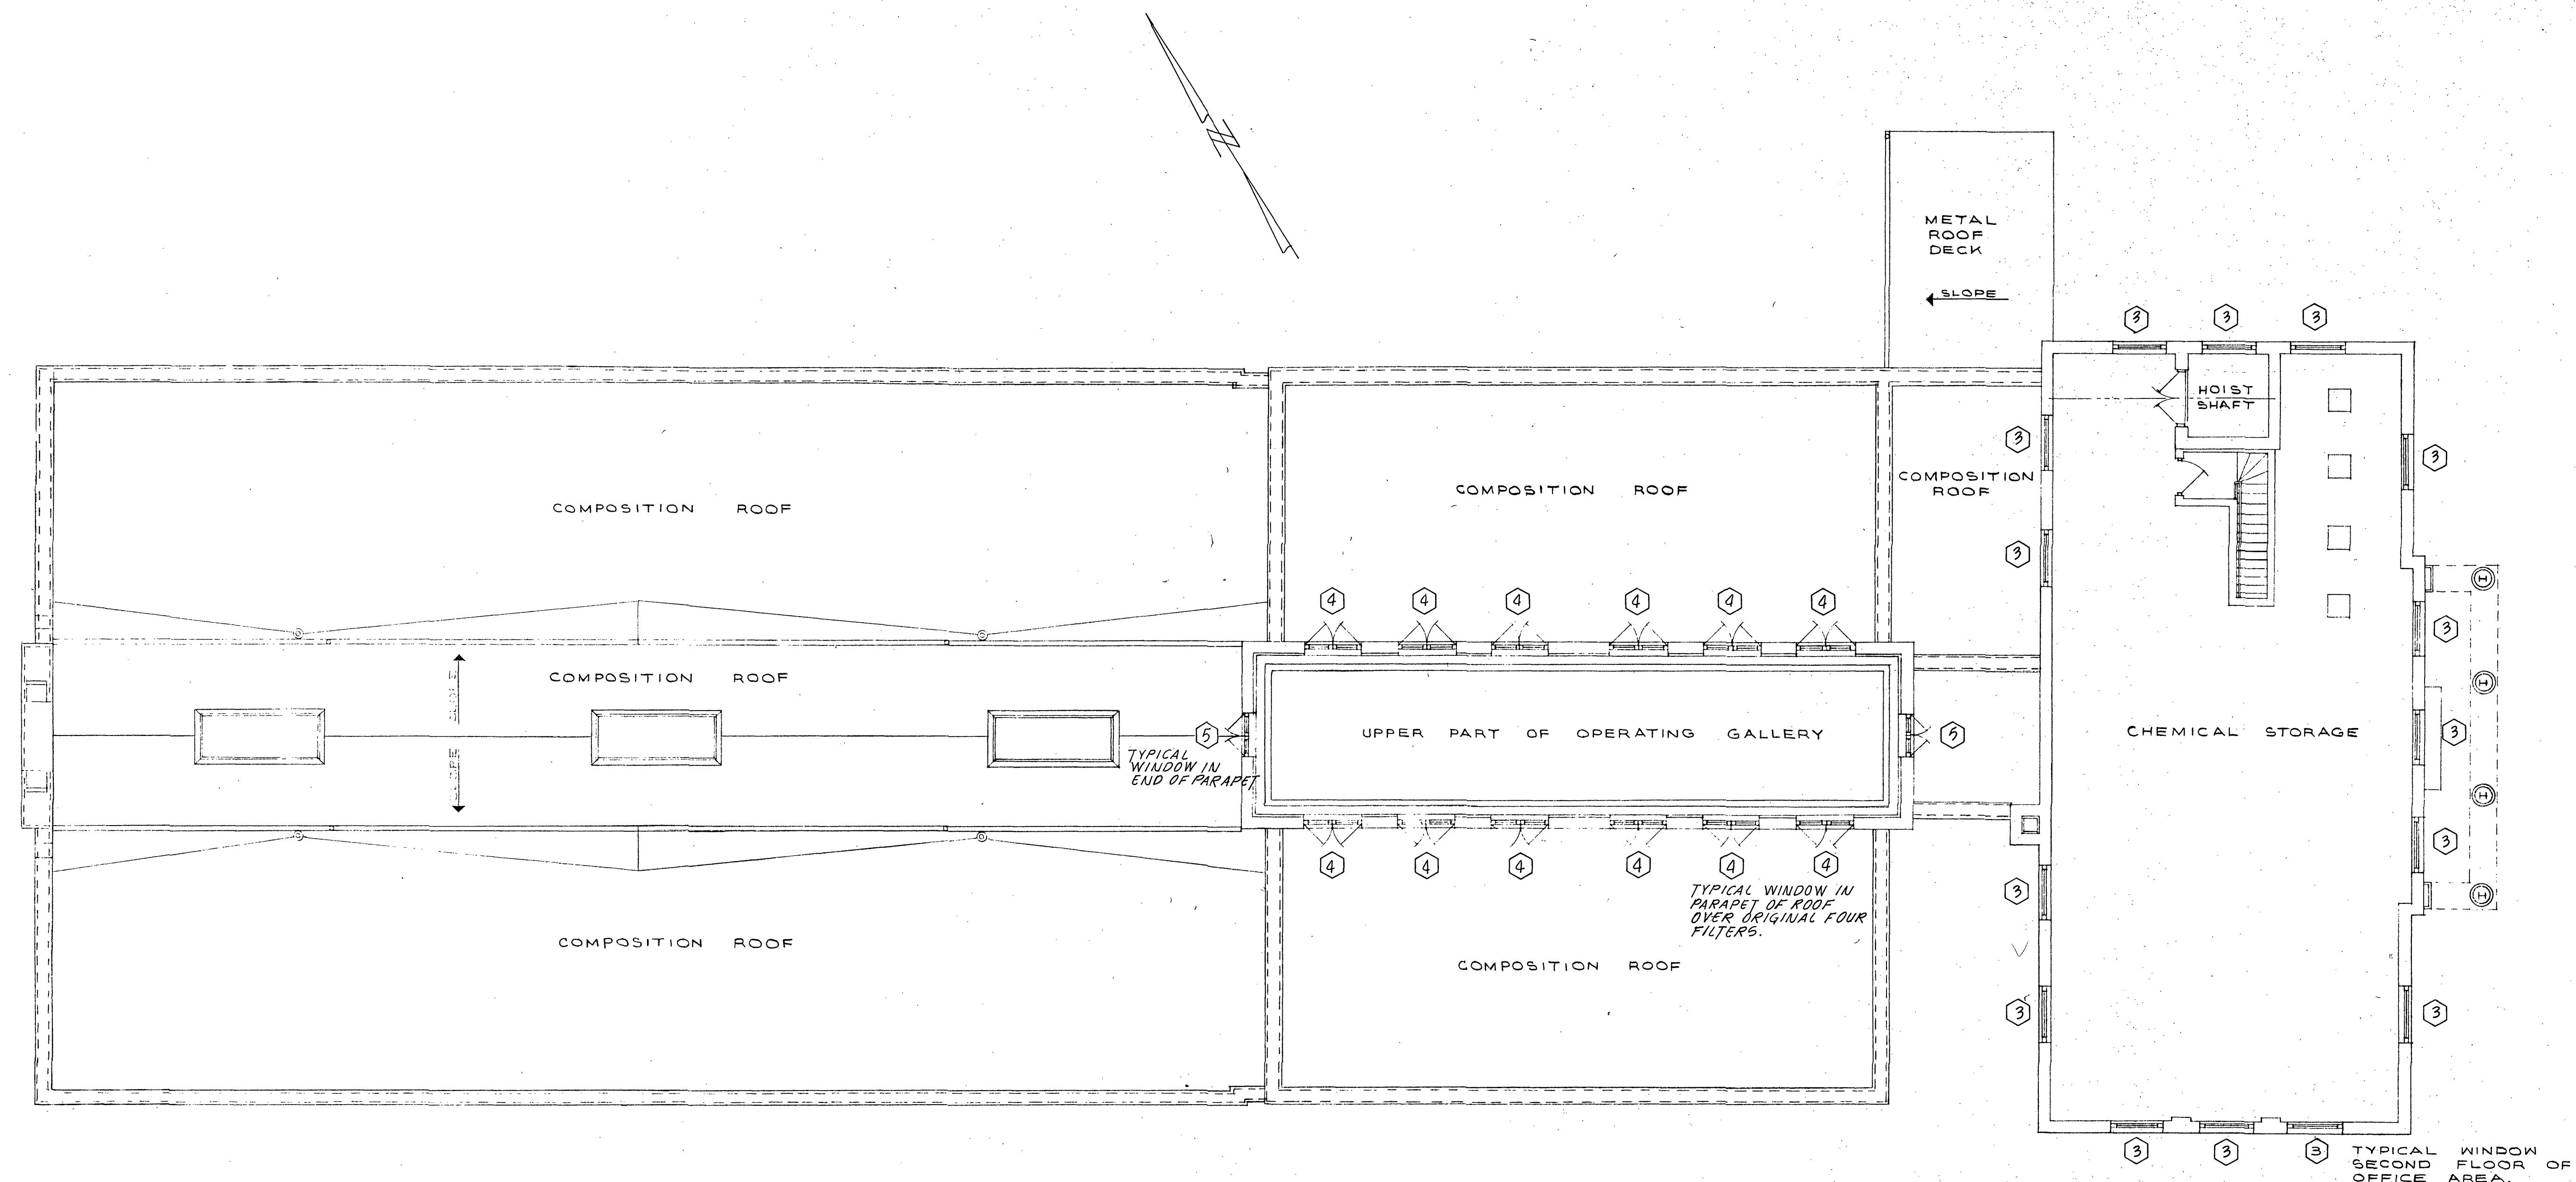

SECOND FLOOR PLAN & PARTIAL ROOF PLAN
SCALE: 1/8" = 1'-0"

NOTES:

1. CONTRACTOR MUST VERIFY ALL DIMENSIONS @ PROJECT BEFORE PROCEEDING WITH WORK.
2. FOR WINDOWS IDENTIFIED AS TYPES 4 AND 5, THE CONTRACTOR SHALL BE RESPONSIBLE FOR REMOVING EXISTING FRAMES AND WINDOWS, AND FURNISHING AND INSTALLING NEW METAL FRAMES AND THERMOPLANE GLASS.

3. FIFTEEN (15) NEW STORM WINDOWS TO BE INSTALLED ON SECOND FLOOR AS INDICATED. SEE DETAILS SHEET 3 FOR DIMENSIONS.
4. TWELVE (12) WINDOWS TO BE REPLACED WITH THERMOPLANE WINDOWS IN PARAPET OF ROOF AS INDICATED. SEE DETAILS SHEET 3.
5. TWO (2) WINDOWS TO BE REPLACED WITH THERMOPLANE WINDOWS IN PARAPET OF ROOF AS INDICATED. SEE DETAILS SHEET 3.

REVISION	DATE	DESCRIPTION	BY	APP
DESIGNED	BRC	SECOND FLOOR PLAN & PARTIAL ROOF PLAN		
DRAWN	JR	CARVINS COVE FILTER PLANT		
CHECKED	SWH	WINDOW REPLACEMENTS AND		
APPROVED		STORM WINDOW INSTALLATIONS		
SUBMITTED				
Mattern and Craig		SCALE	NOTED	COMM. NO. 568
CONSULTING ENGINEERS		DATE	DEC 1985	SHEET 6
ROANOKE, VIRGINIA				