



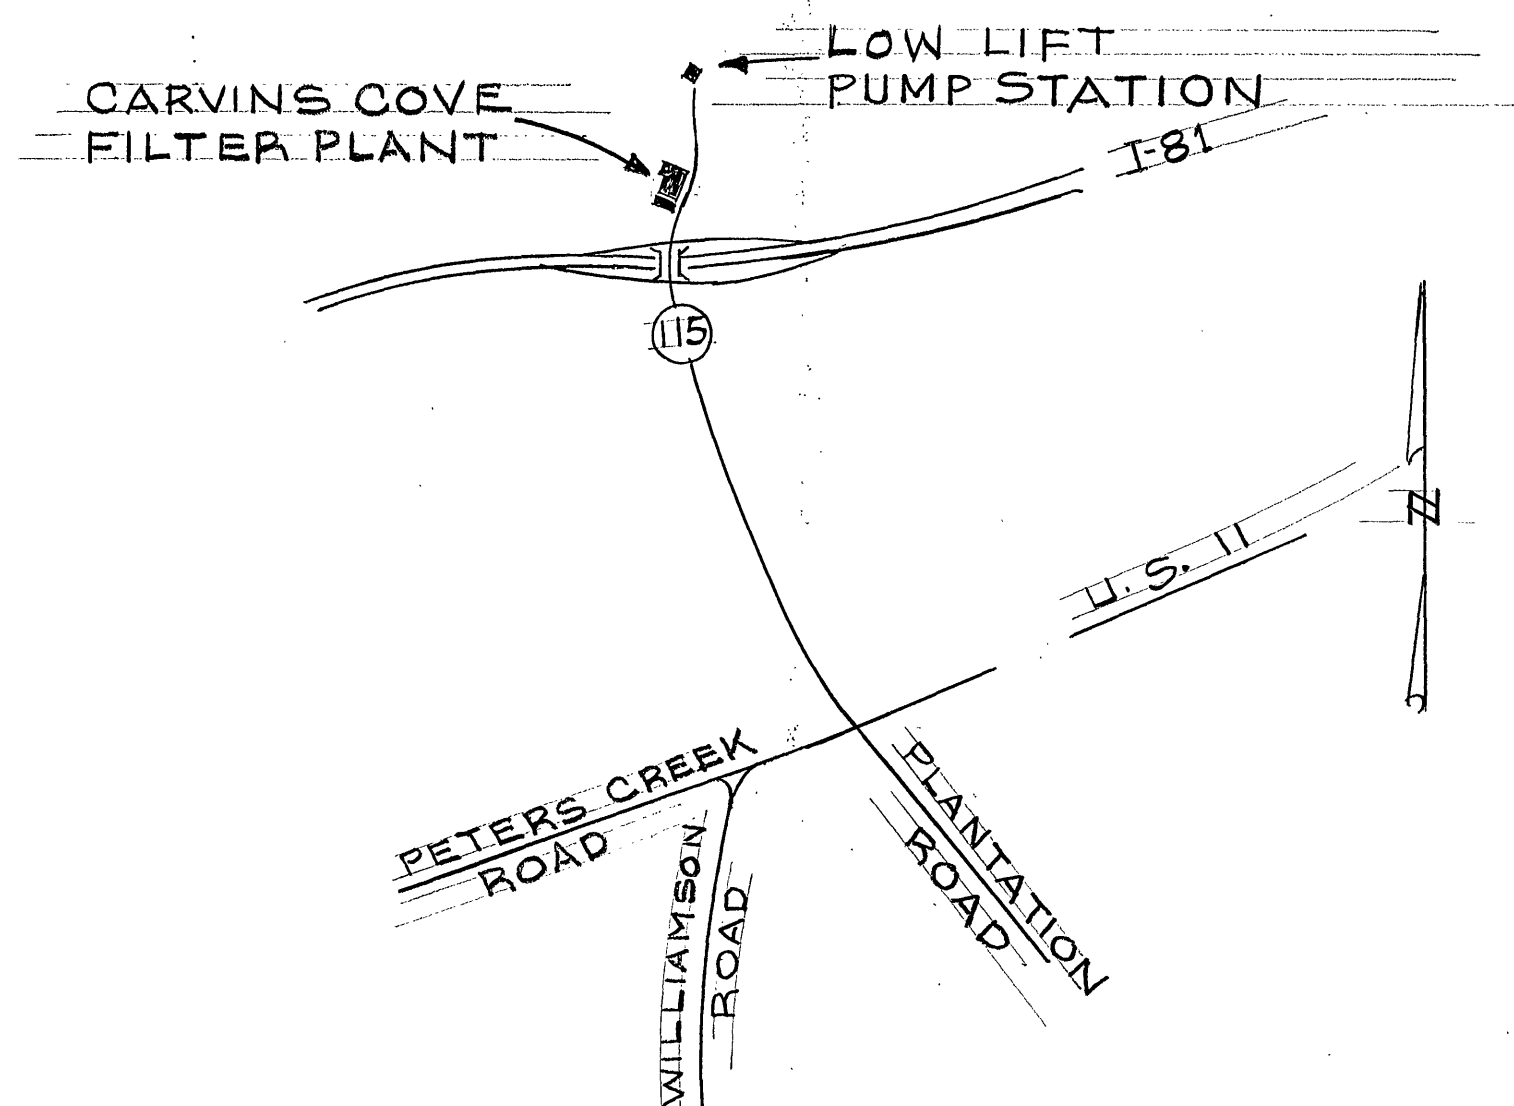


VICINITY MAP

NOT TO SCALE.

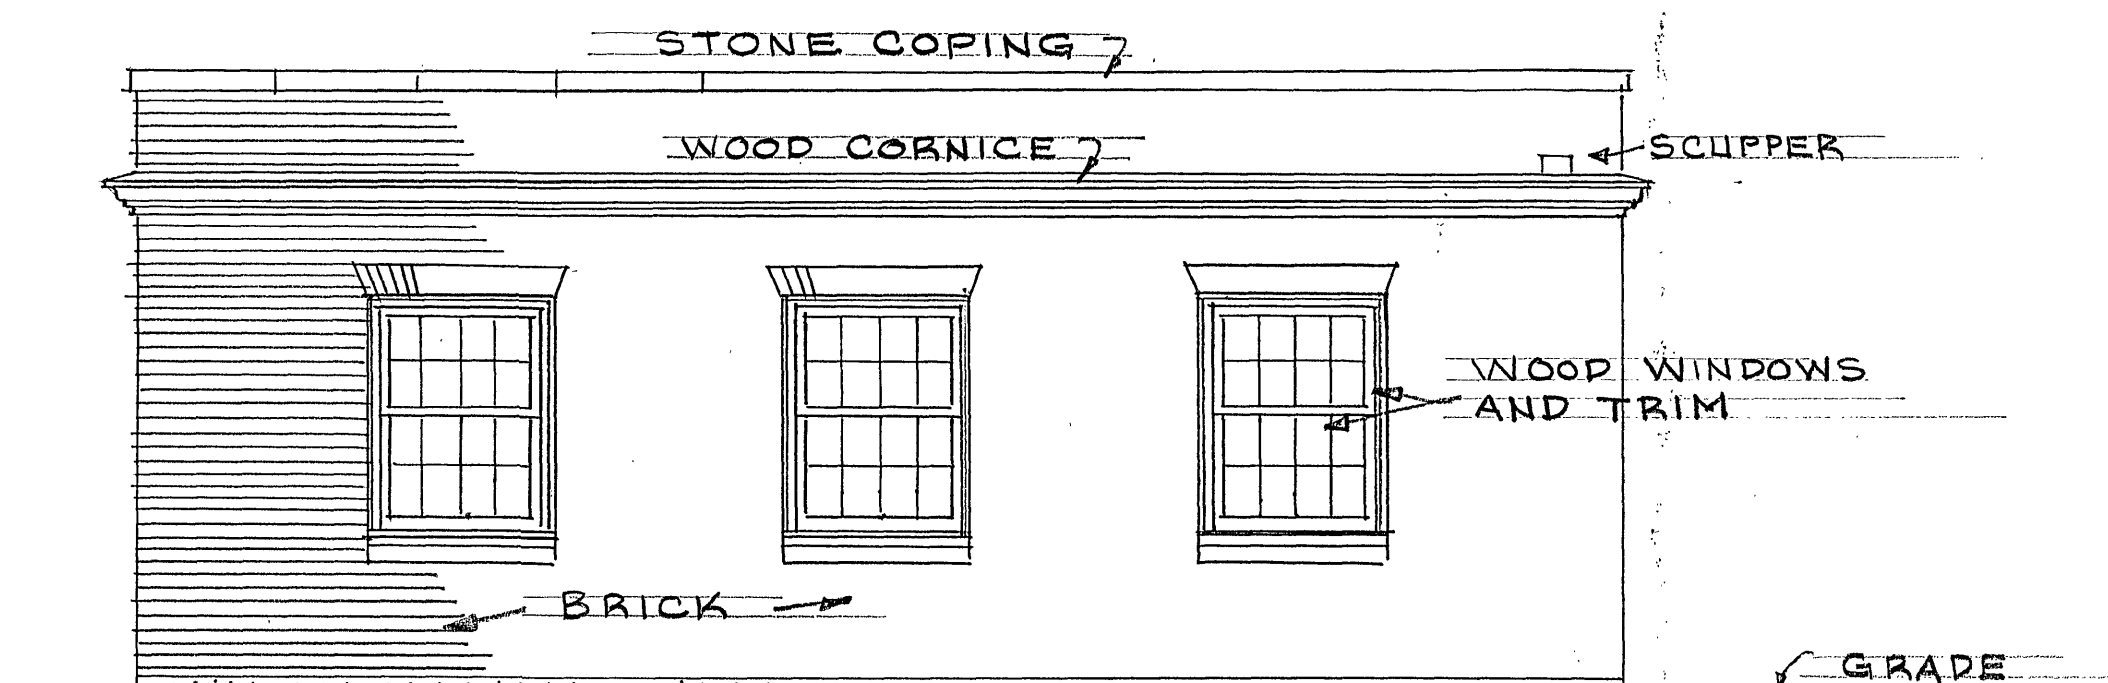


FRONT ELEVATION

SCALE: 1/4" = 1'-0"

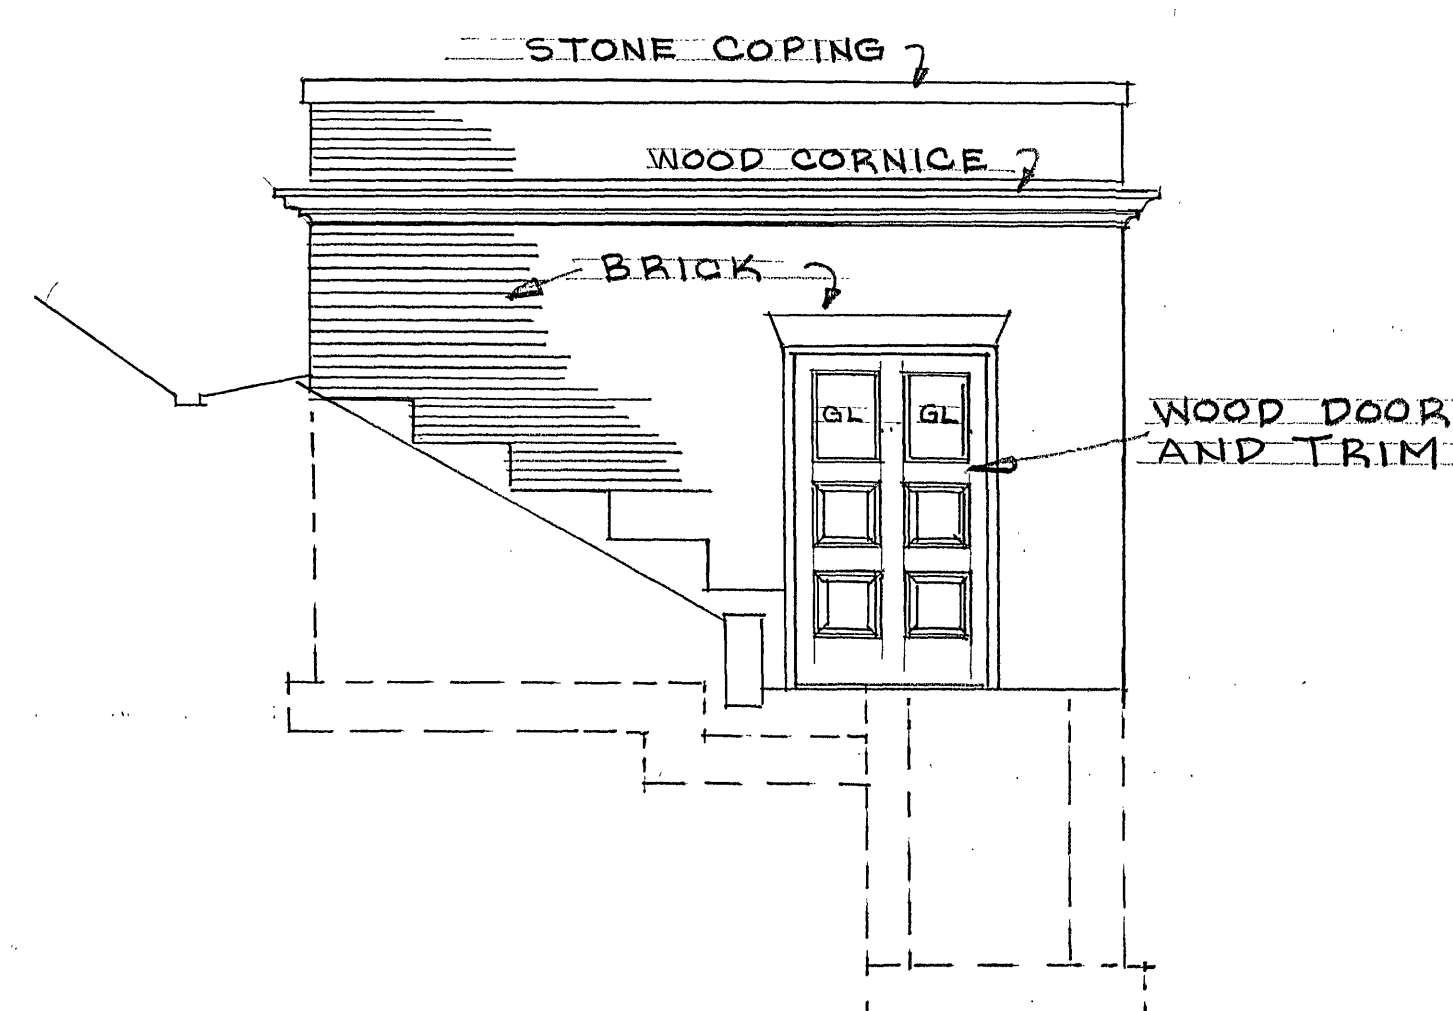

LEFT ELEVATION

SCALE: 1/4" = 1'-0"

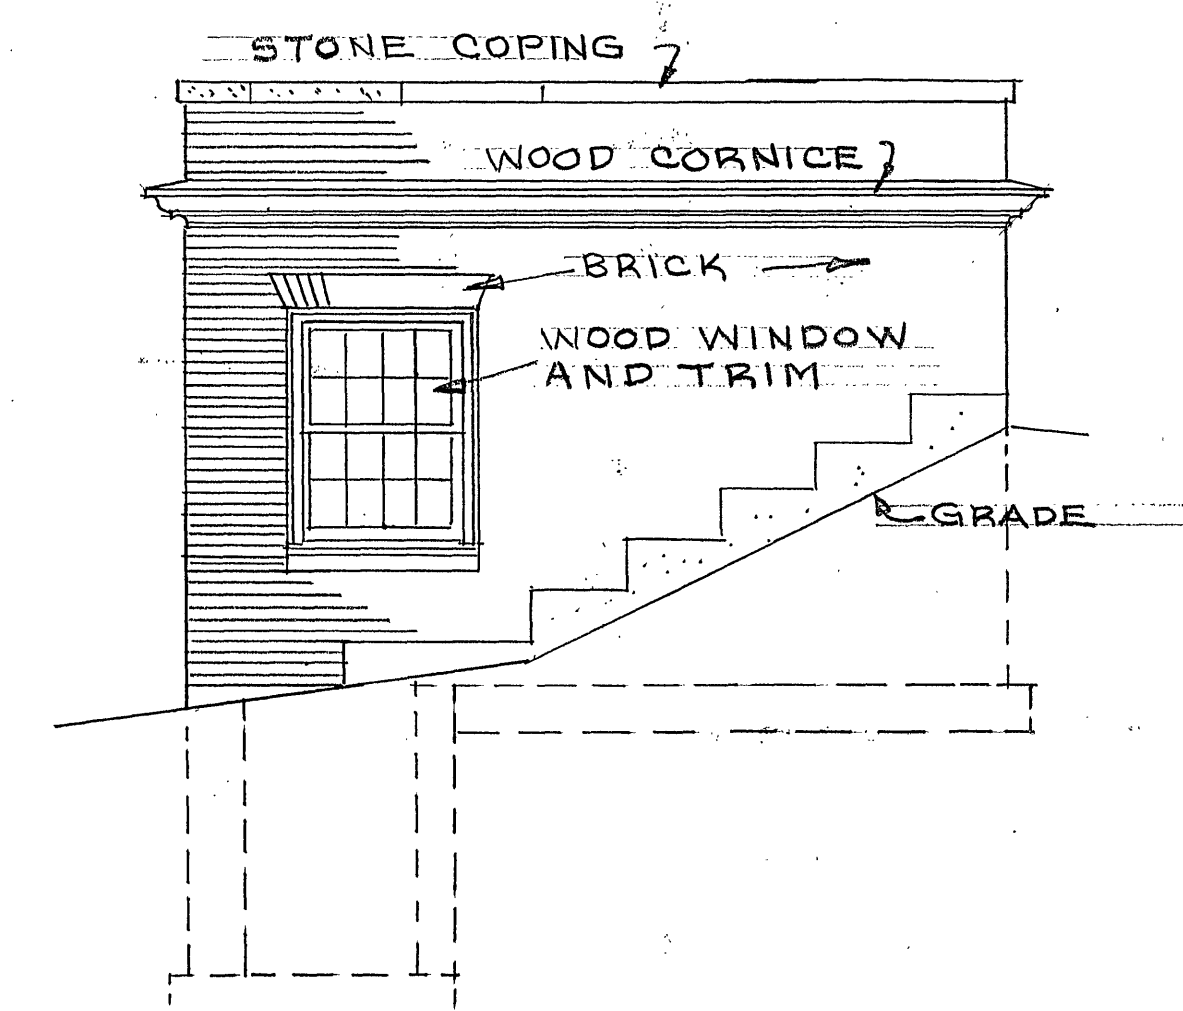

RIGHT ELEVATION

SCALE: 1/4" = 1'-0"

LOW LIFT PUMP STATION

THE WOOD CORNICE (4 SIDES), FOUR WOOD WINDOWS
AND TRIM AND WOOD DOOR AND TRIM ARE TO BE
PAINTED

DATE	REV.	DESCRIPTION	BY
		ELEVATIONS	
		Charles M. Huffer	
		EXTERIOR (INTERIOR)	LBV
		PAINTING - CARVINS COVE	LBV
		FILTER PLANT	
		ROANOKE, VIRGINIA	3-21-88
		18-88A	
		OFFICE OF CITY ENGINEER	
		ROANOKE, VIRGINIA	3
		CONTRACTOR MUST VERIFY ALL DIMENSIONS AT PROJECT BEFORE PROCEEDING WITH WORK	3