


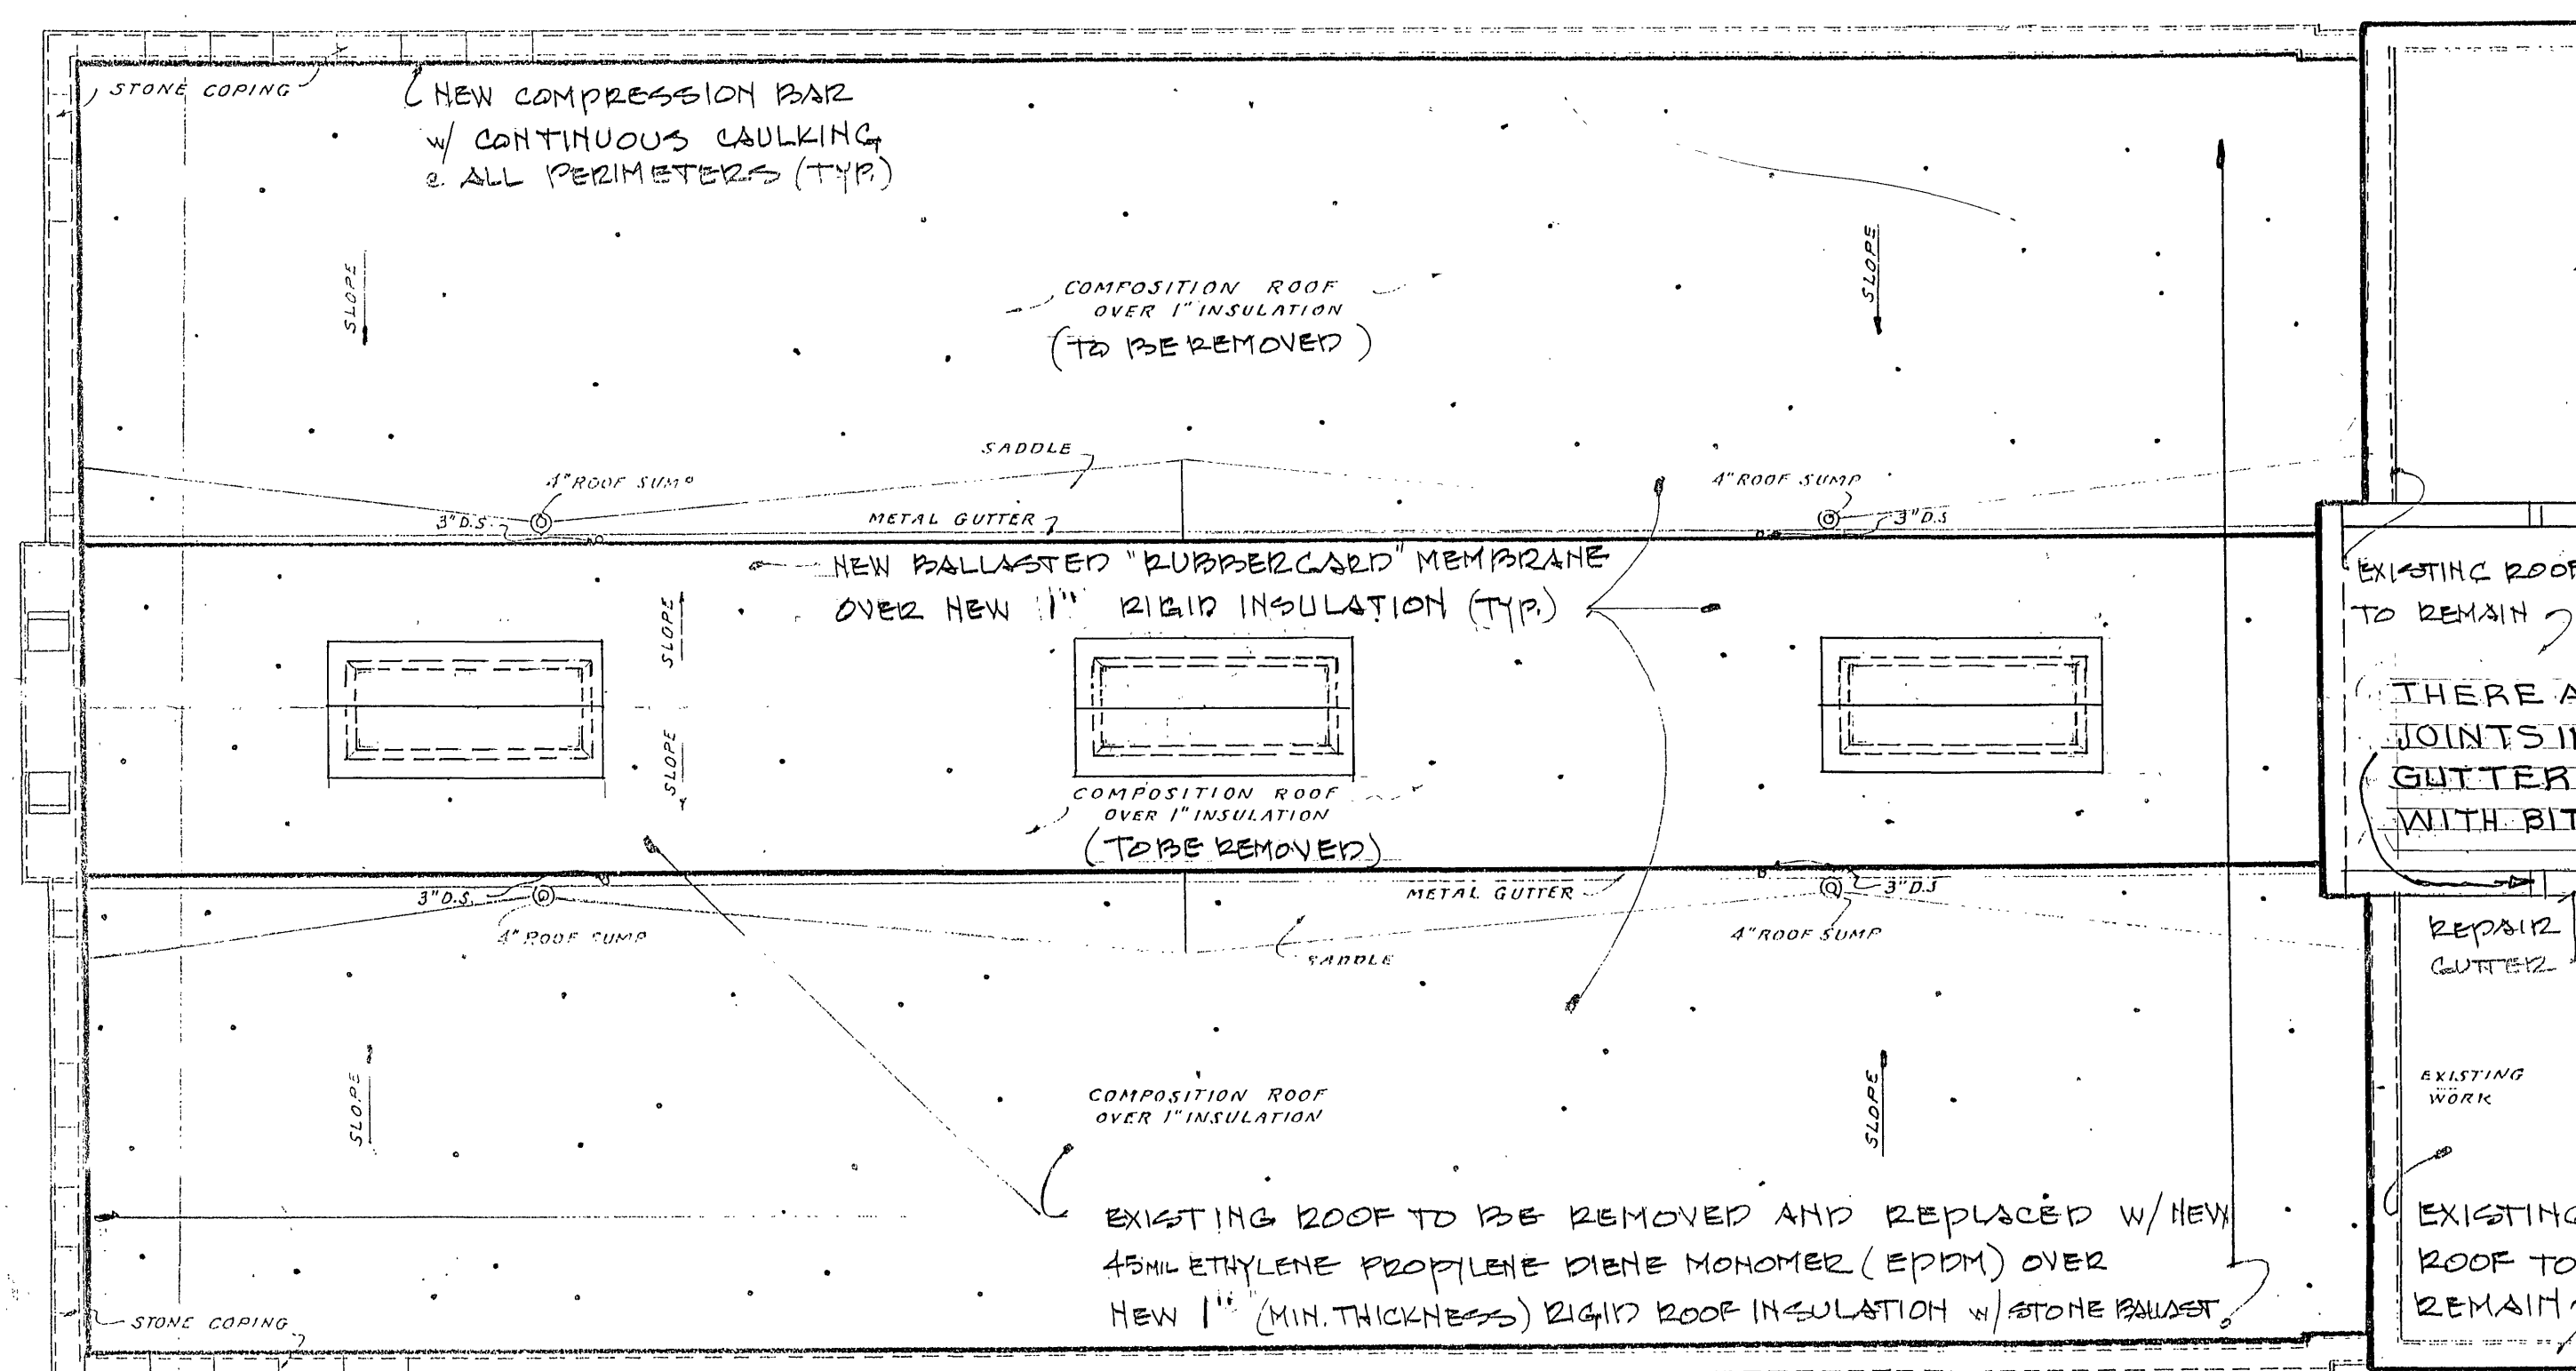


ROOF REPLACEMENT PLAN

ROOF PLAN

SCALE 1/8" = 1'-0"

PRE-FAB JALOUSIE WINDOW VENTILATORS-NO CHANGE

ROOF REPLACEMENT

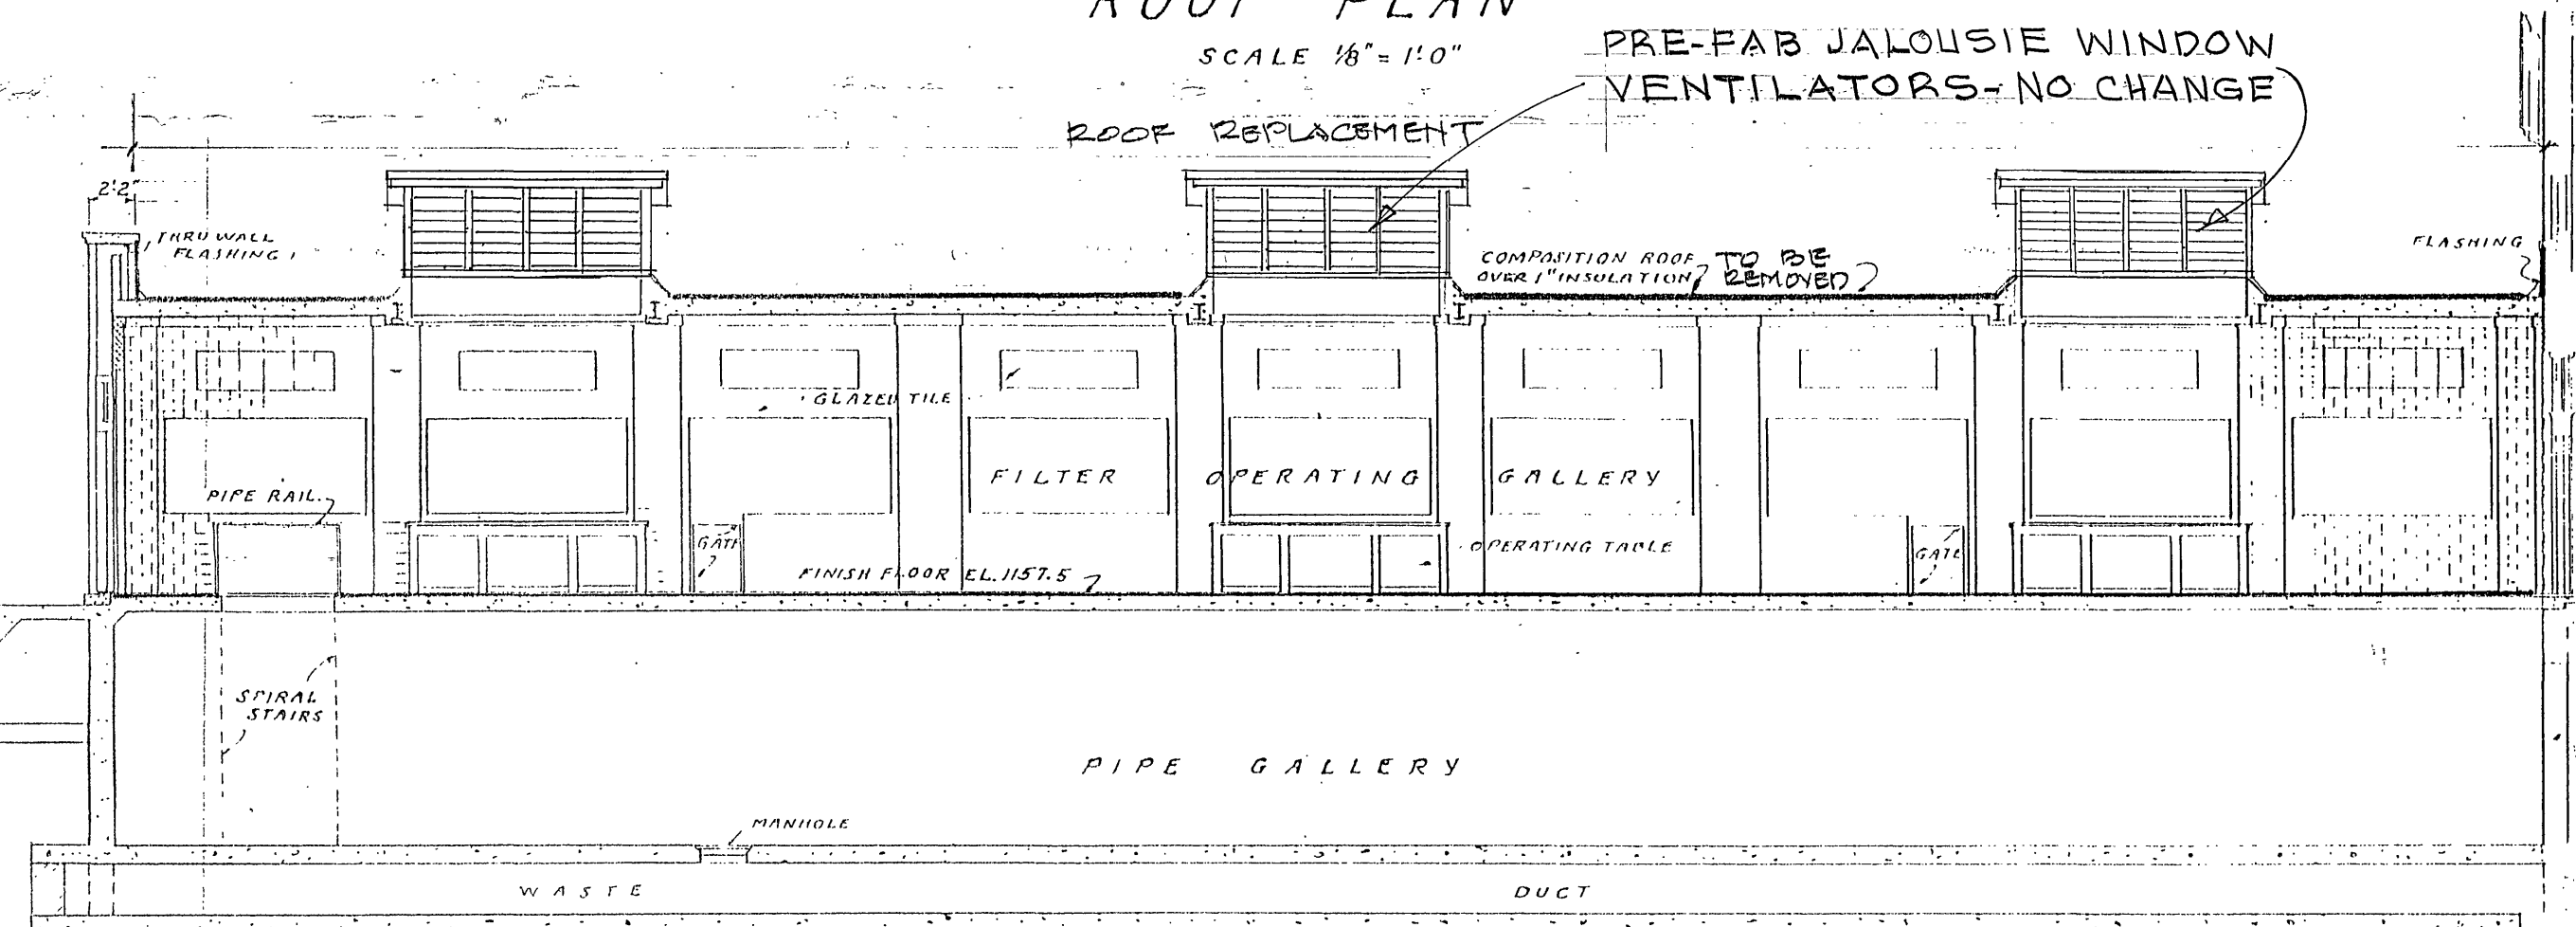


LONGITUDINAL SECTION B-B

SCALE 1/8" = 1'-0"

* REFERENCE ONLY

NOTES


- * "REFERENCE ONLY" DRAWINGS ARE FOR GENERAL REFERENCE OF EXISTING BUILDING
- CONTRACTOR/BIDDER SHALL BE RESPONSIBLE FOR ACTUAL CONDITIONS AND EXACT LOCATIONS OF ALL ROOF PENETRATIONS & FLASHING REQUIREMENTS, ETC.
- REFER TO SPECIFICATIONS FOR ADDITIONAL INFORMATION & INSTRUCTIONS
- NEW ROOFING SYSTEM SHALL BE A "BALLASTED RUBBERGARD" MEMBRANE INSTALLED OVER NEW 1" (MIN.) RIGID INSULATION & SHALL CARRY ALL WARRANTIES & GUARANTEES AS DESCRIBED IN SPECS
- ON ADJACENT SLATE ROOF STRUCTURE REPAIR GUTTER AS REQUIRED TO CORRECT DAMAGE & CORNICES, SEE SH.
- EXISTING BALLAST MAY BE REUSED BUT MUST BE CLEANED. ADD NEW BALLAST TO MEET WEIGHT SPECIFICATIONS SIZE & SHAPE TO MATCH EXISTING. SEE SPECS.
- COPPER GUTTER ON MAIN ADMINISTRATION BLDG. (N.W. SIDE) ON HIGH ROOF (ADM. ROOF) TO HAVE JOINTS REPAIRED.

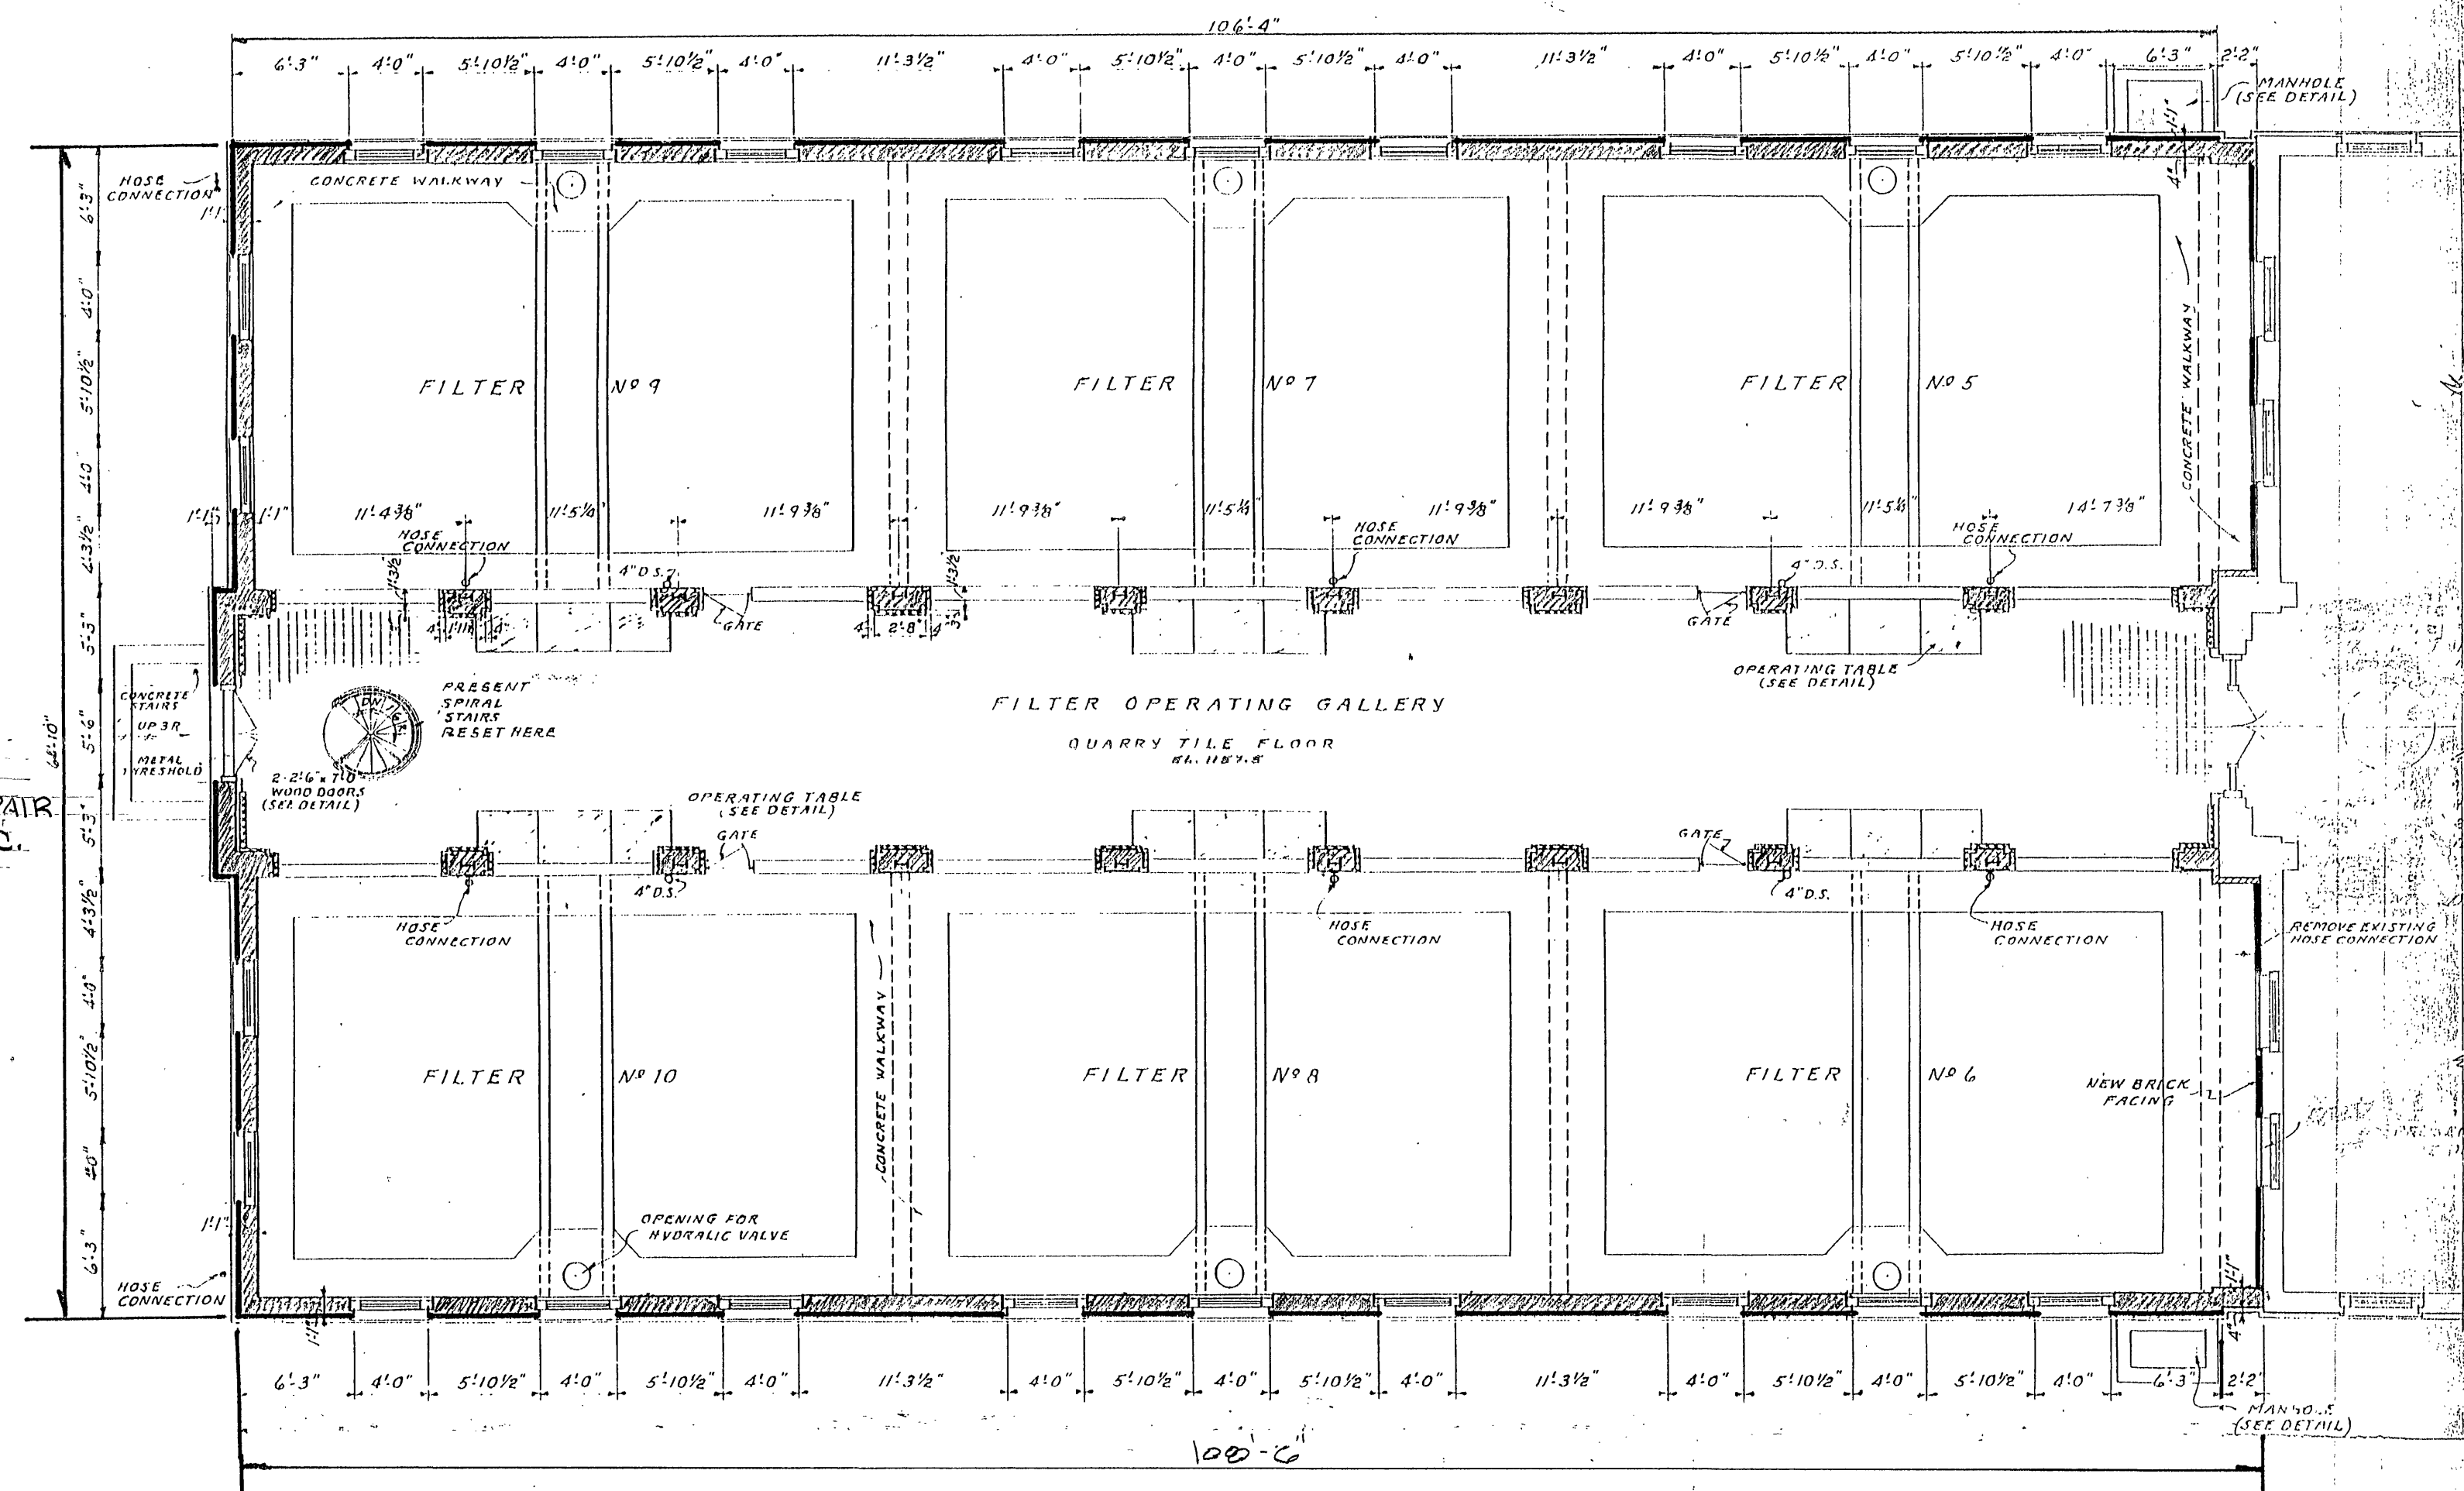

MAIN FLOOR PLAN

SCALE 1/8" = 1'-0"

* REFERENCE ONLY

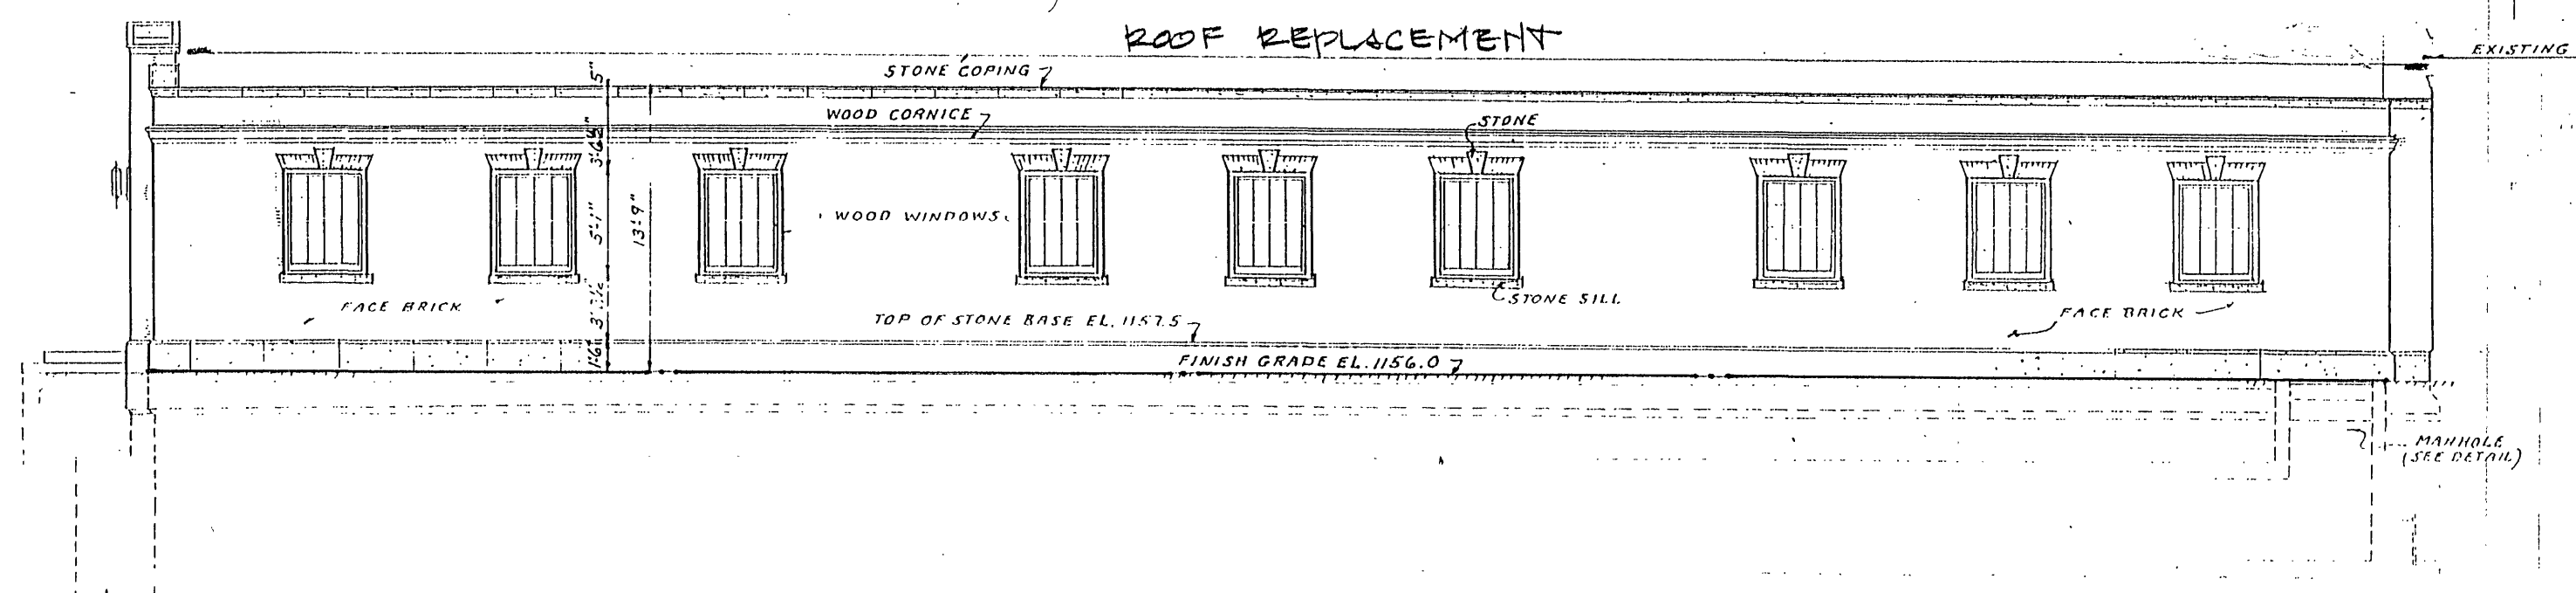


SIDE ELEVATION

SCALE 1/8" = 1'-0"

(OTHER SIDE SIMILAR)

* REFERENCE ONLY

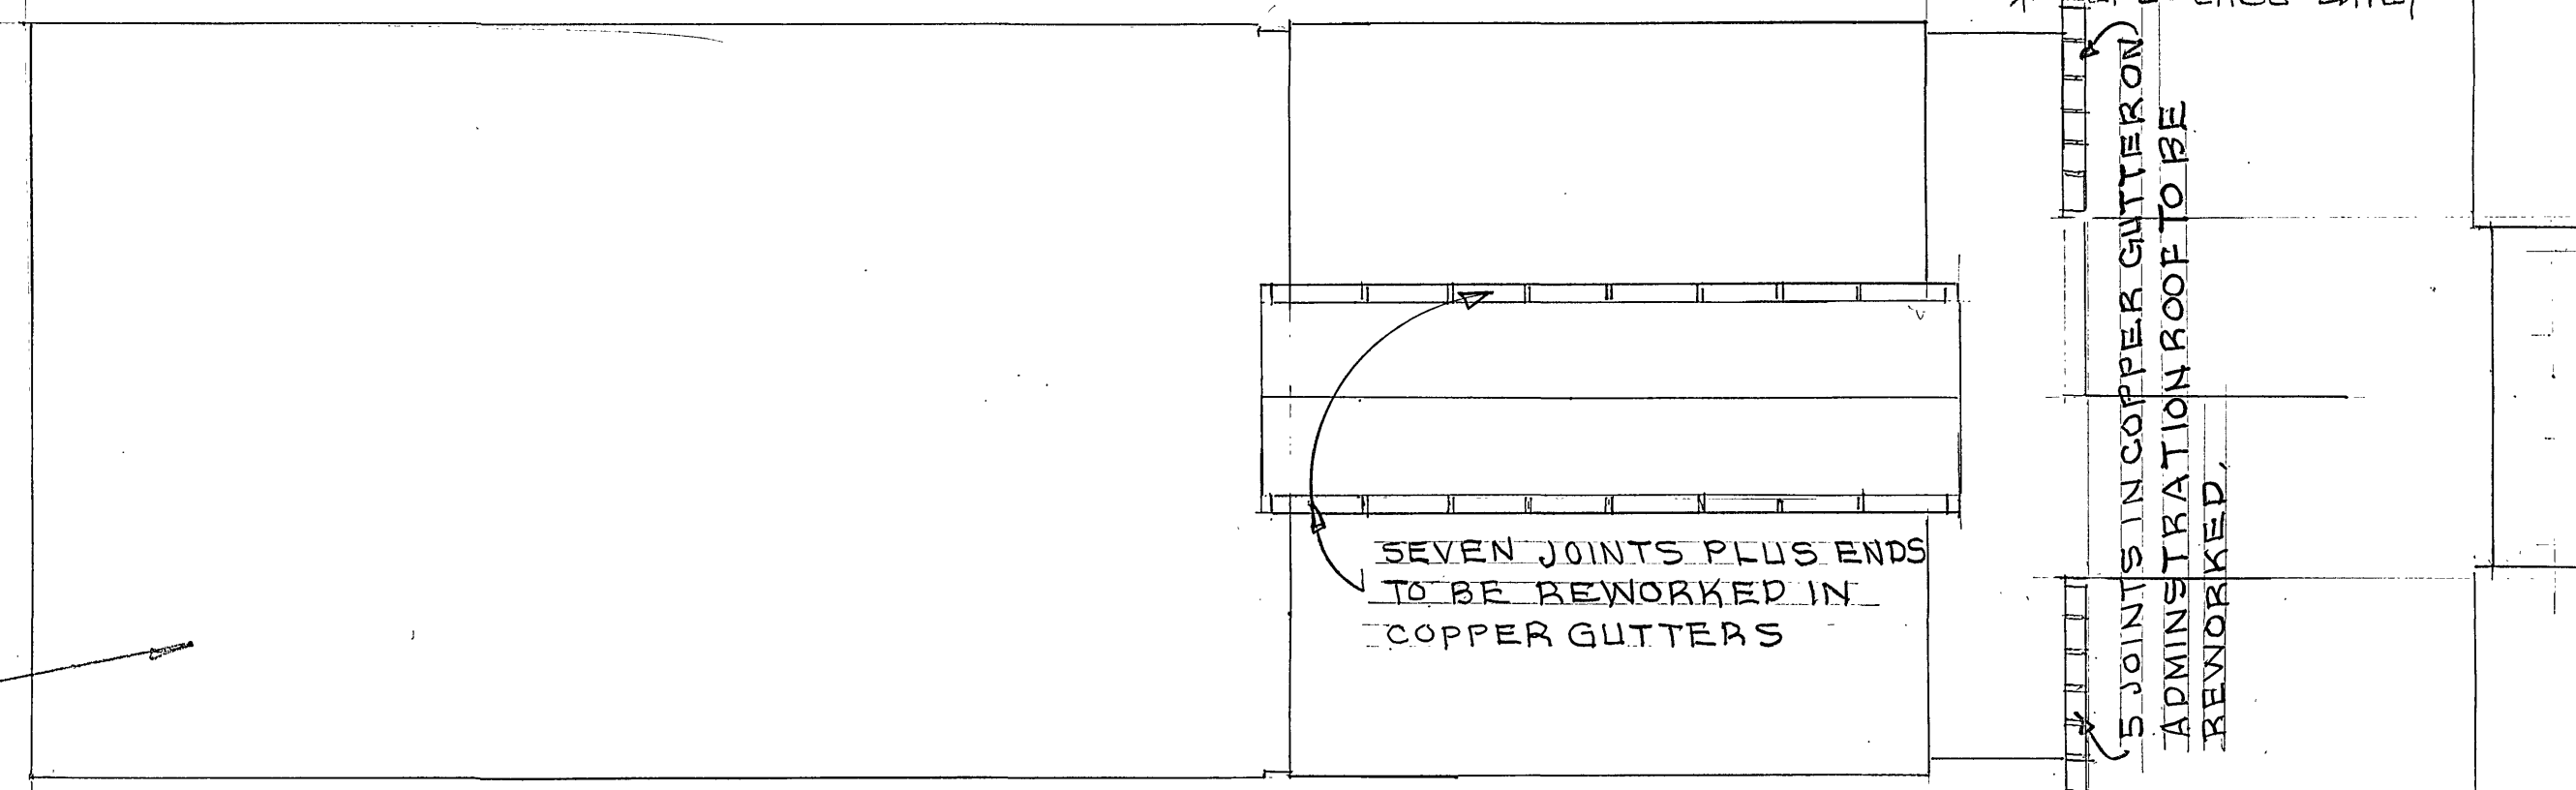

PARTIAL ROOF PLAN

SCALE: 1/16" = 1'-0"

DATE	REV.	DESCRIPTION	BY
ROOF PLAN & DETAILS			
CARVIN'S COVE FILTER PLANT ROOF REPLACEMENT			CITY ENGINEER C. FONES
OFFICE OF CITY ENGINEER MUNICIPAL BUILDING, ROOM 350 215 CHURCH AVENUE, S.W. ROANOKE, VIRGINIA 24011			APPROVED DATE: 7-29-99 A-1 TWO