



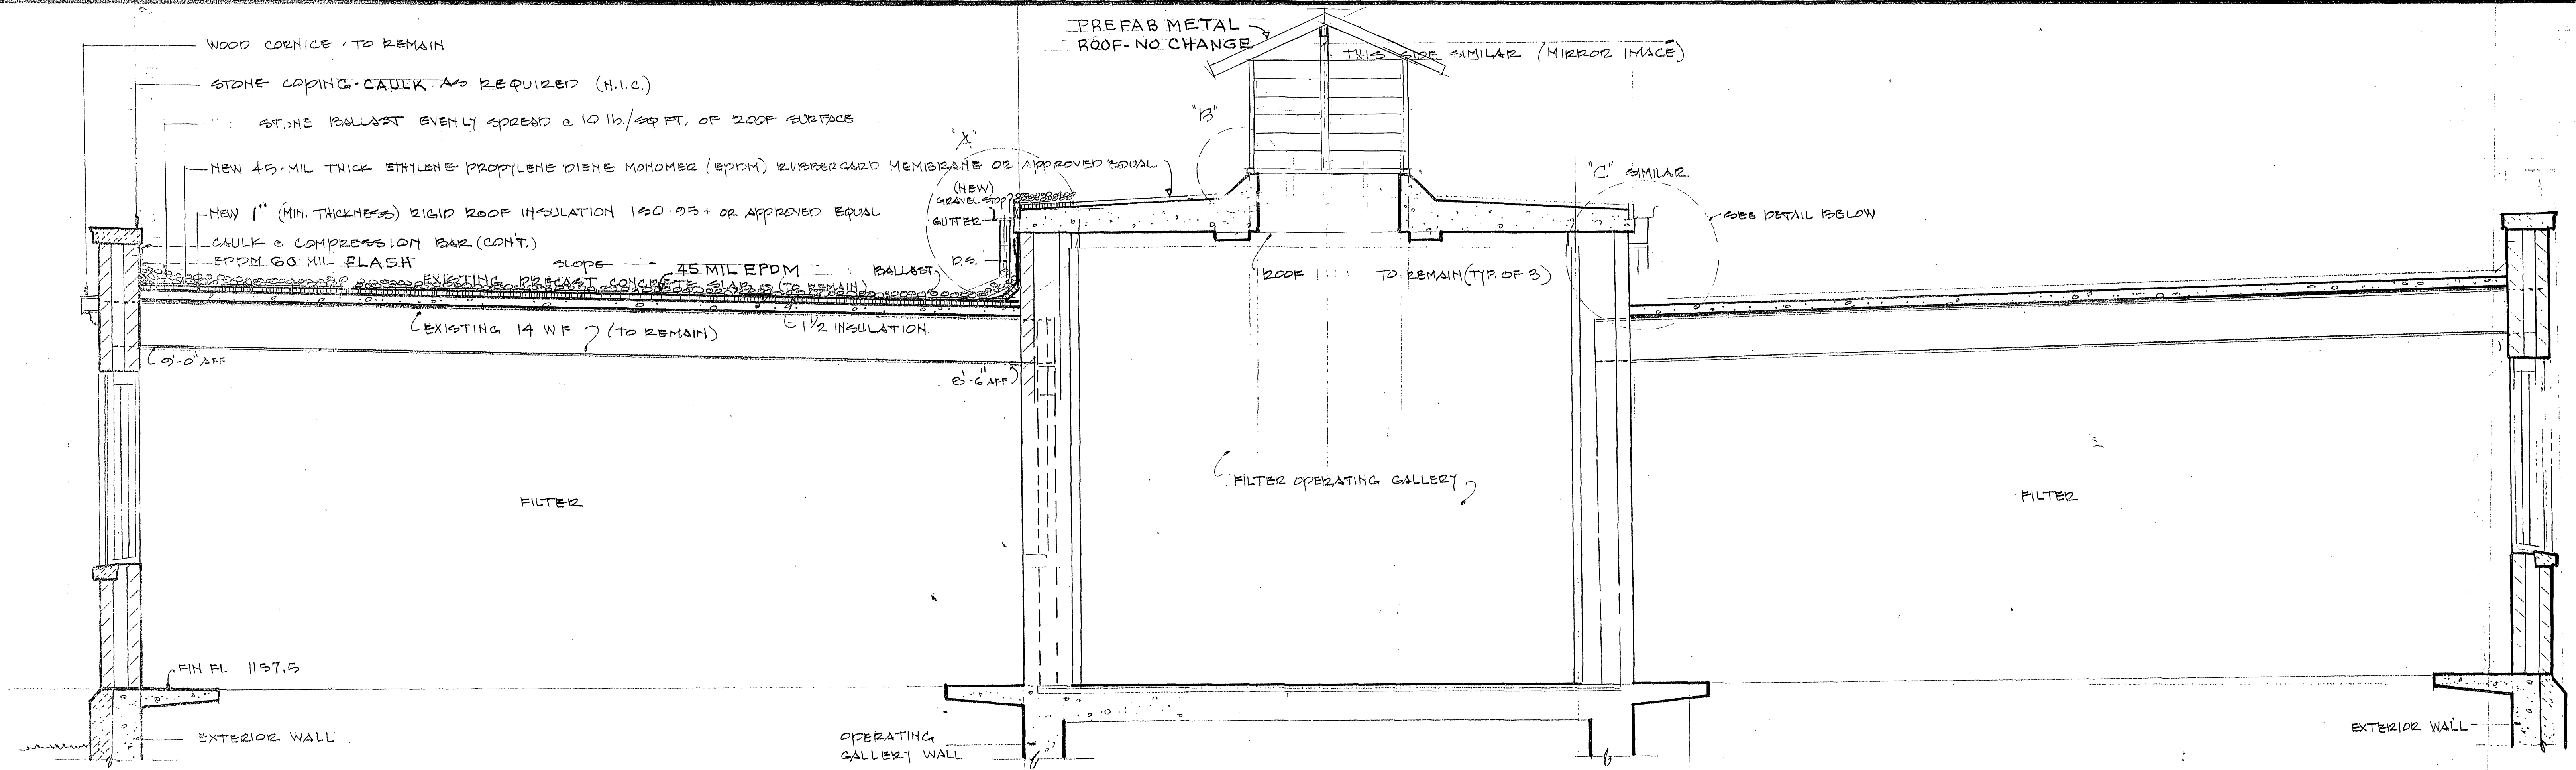

ROOF / WALL SECTION
1/2" = 1'-0" ROOF REPLACEMENT *


"C" DETAIL @ ROOF
HTS "A" SIMILAR

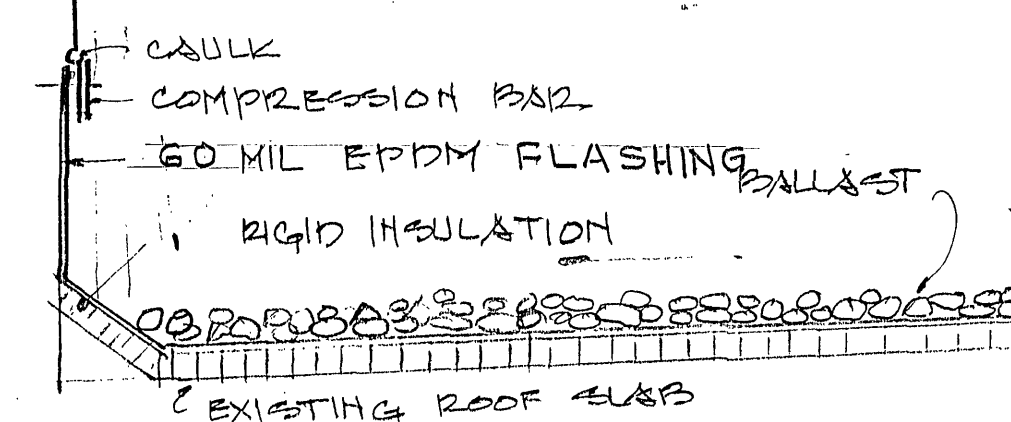

"B" DETAIL @ ROOF SKYLIGHTS
3'-1'-0" ROOF REPLACEMENT *


REMOVE EXISTING COMPRESSION BAR @ ROOF SKYLIGHTS (TYP OF B)
EPDM W/ BALLAST + PREPARE SURFACES TO RECEIVE NEW RIGID
INSULATION, NEW EPDM RUBBERIZED ROOFING SYSTEM, COVERED
W/ NEW + REUSED STONE BALLAST
ALL FLASHING SHALL BE REMOVED

REMOVE EXIST. EPDM FROM UNDER
JALOUSIE WINDOW FRAME. INSTALL
NEW EPDM, COMPRESSION BAR
+ CAULKING IF REQD.

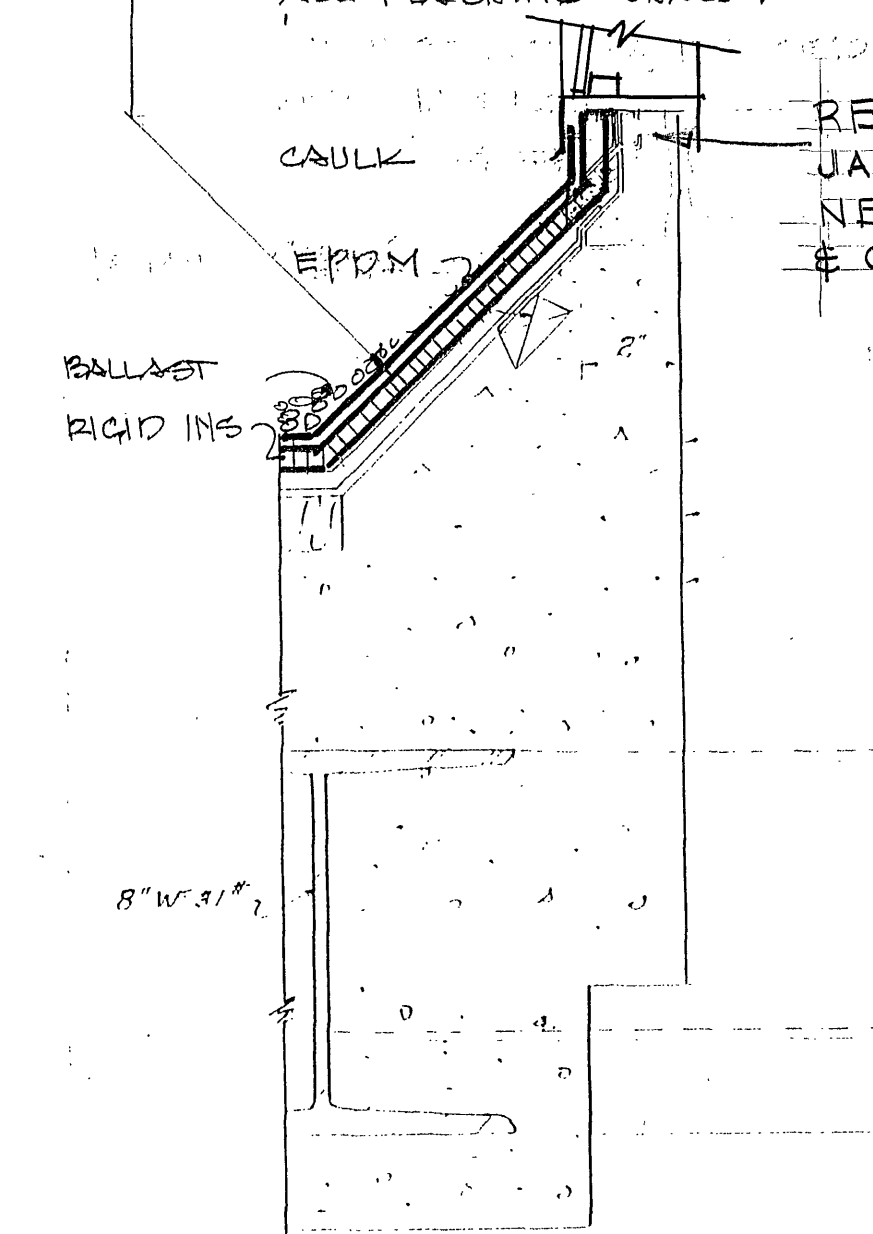

DETAIL OF ROOF LIGHTS OVER
FILTER OPERATING GALLERY
SCALE 3" = 1'-0"

* REFERENCE ONLY

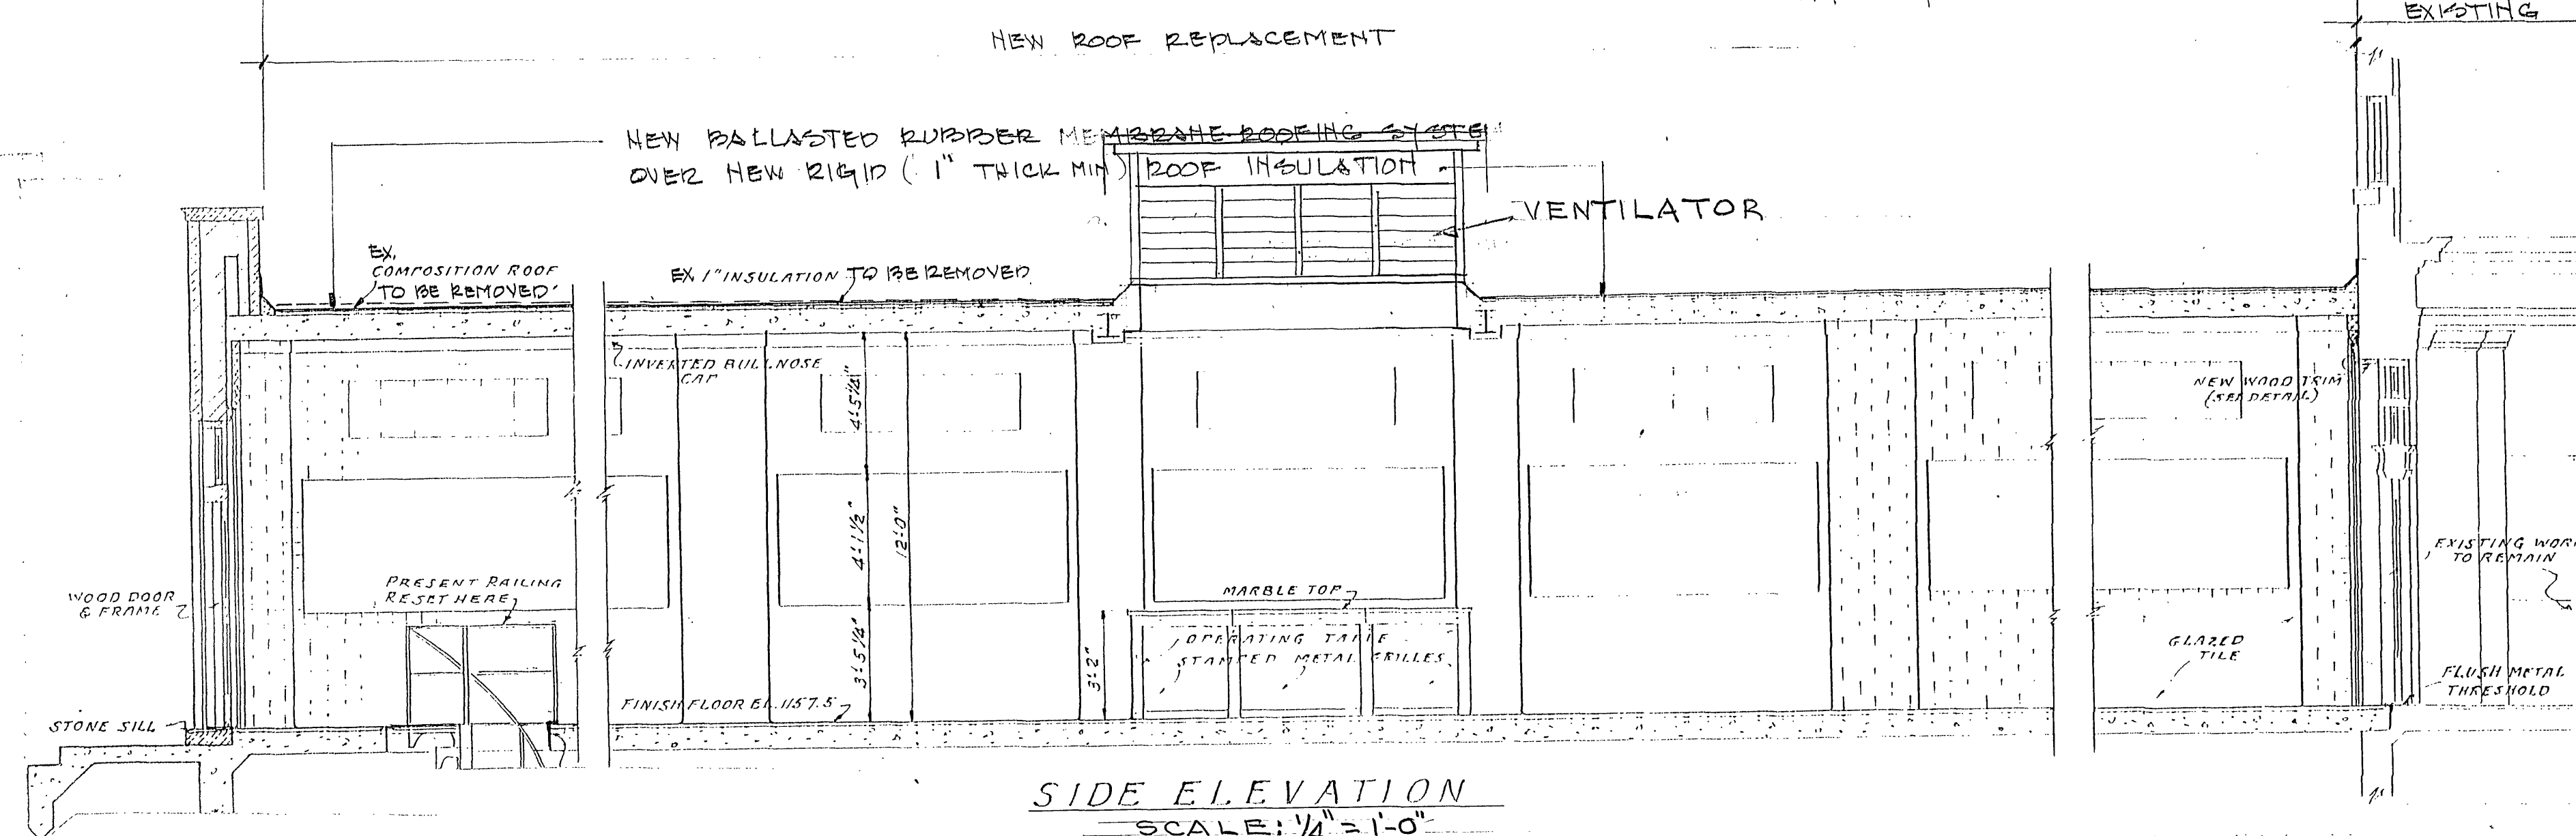

SIDE ELEVATION
SCALE: 1/4" = 1'-0"

* REFERENCE ONLY

DATE	REV.	DESCRIPTION	BY
ROOF SECTION DETAILS			
CARVIN'S COVE FILTER PLANT ROOF REPLACEMENT			CITY ENGINEER
			DRAWN BY
			CHECKED
			APPROVED
			DATE 7-29-93
			PLAN NO. 996623
			SHEET A-2
			OF TWO
OFFICE OF CITY ENGINEER MUNICIPAL BUILDING, ROOM 250 215 CHURCH AVENUE, S.W. ROANOKE, VIRGINIA 24011			