




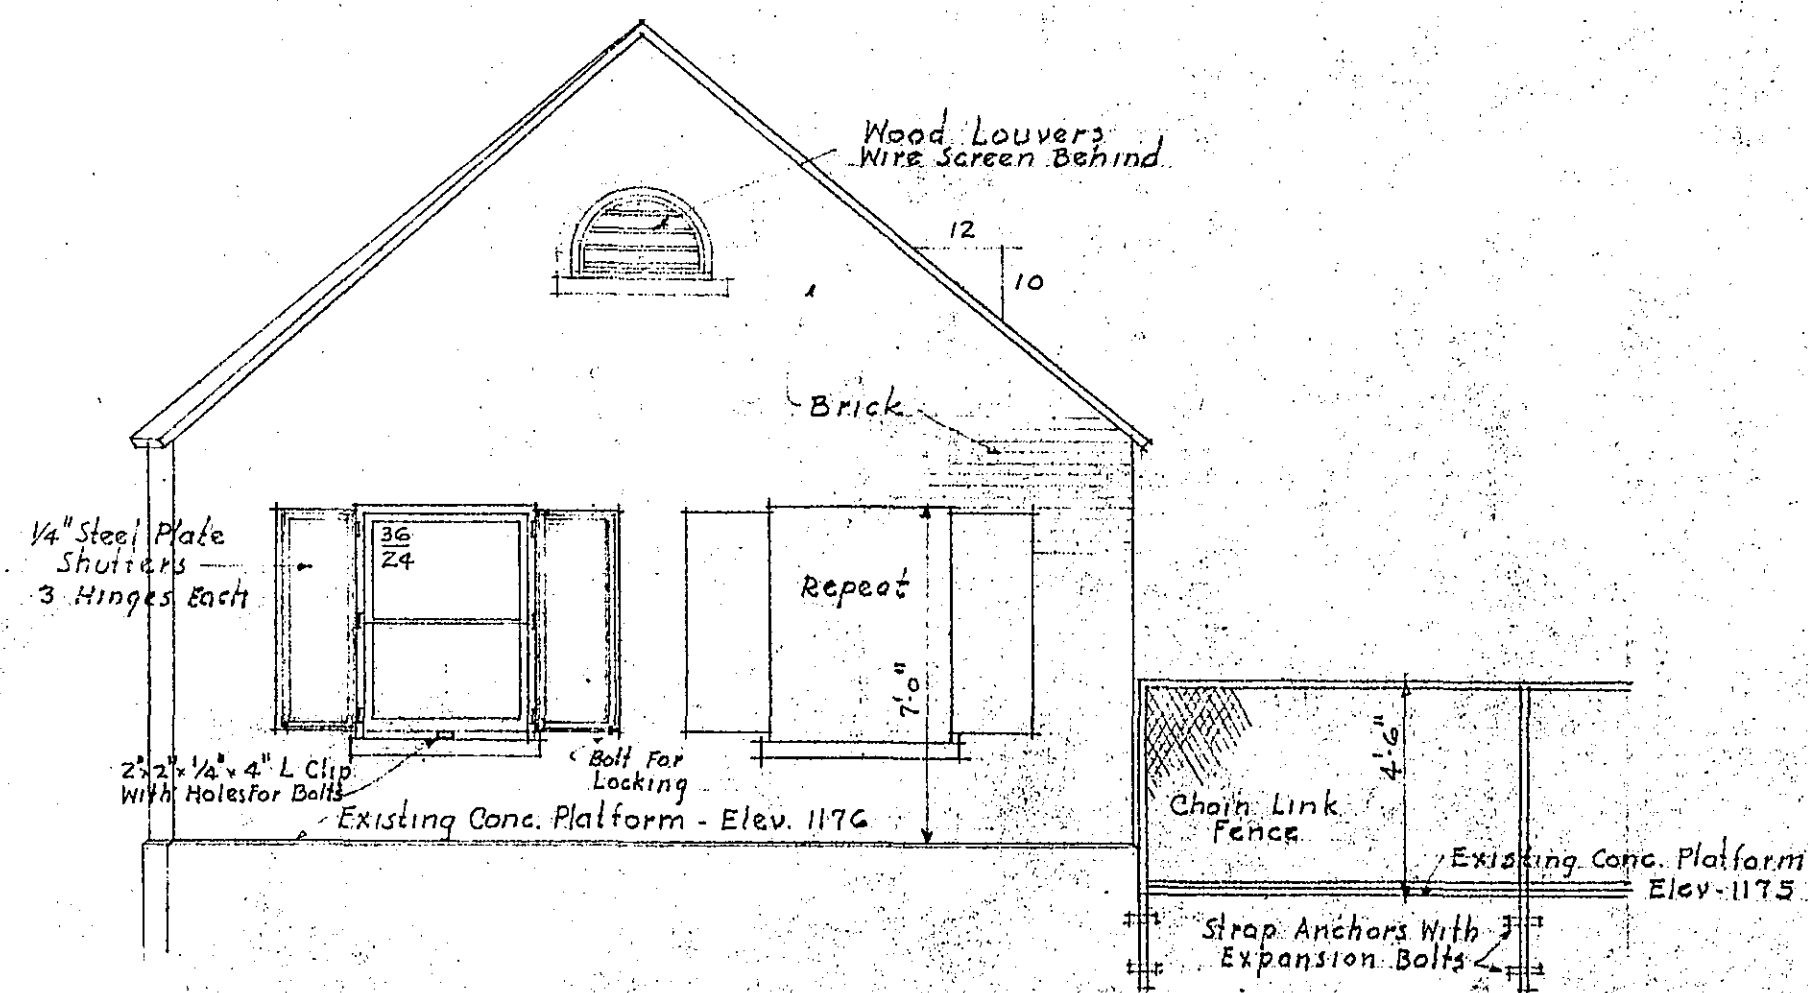


SOUTH ELEVATION

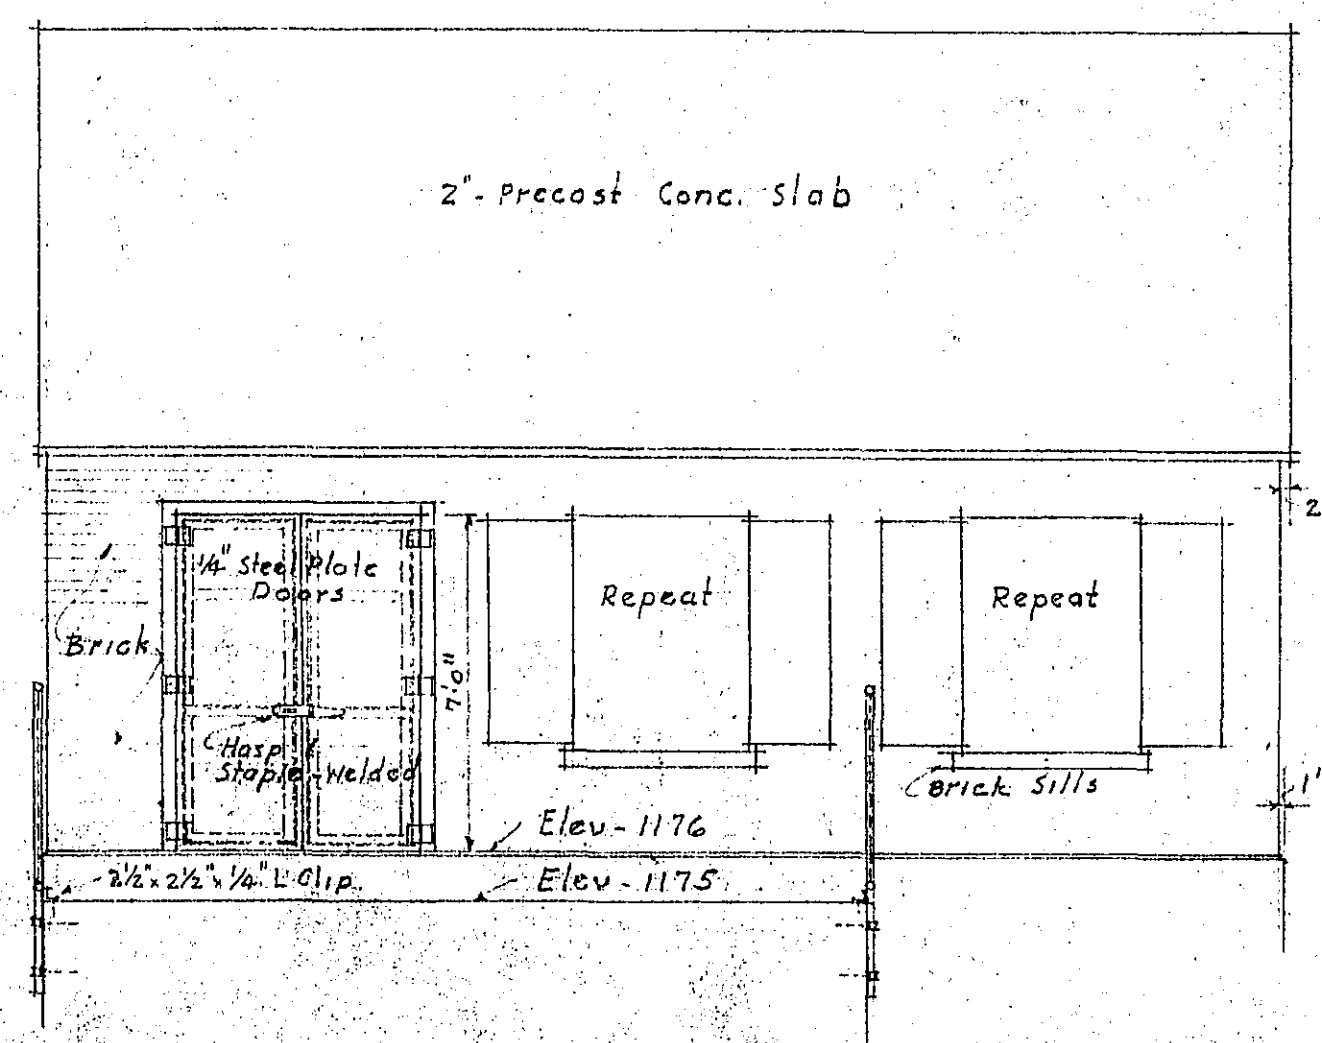

EAST ELEVATION

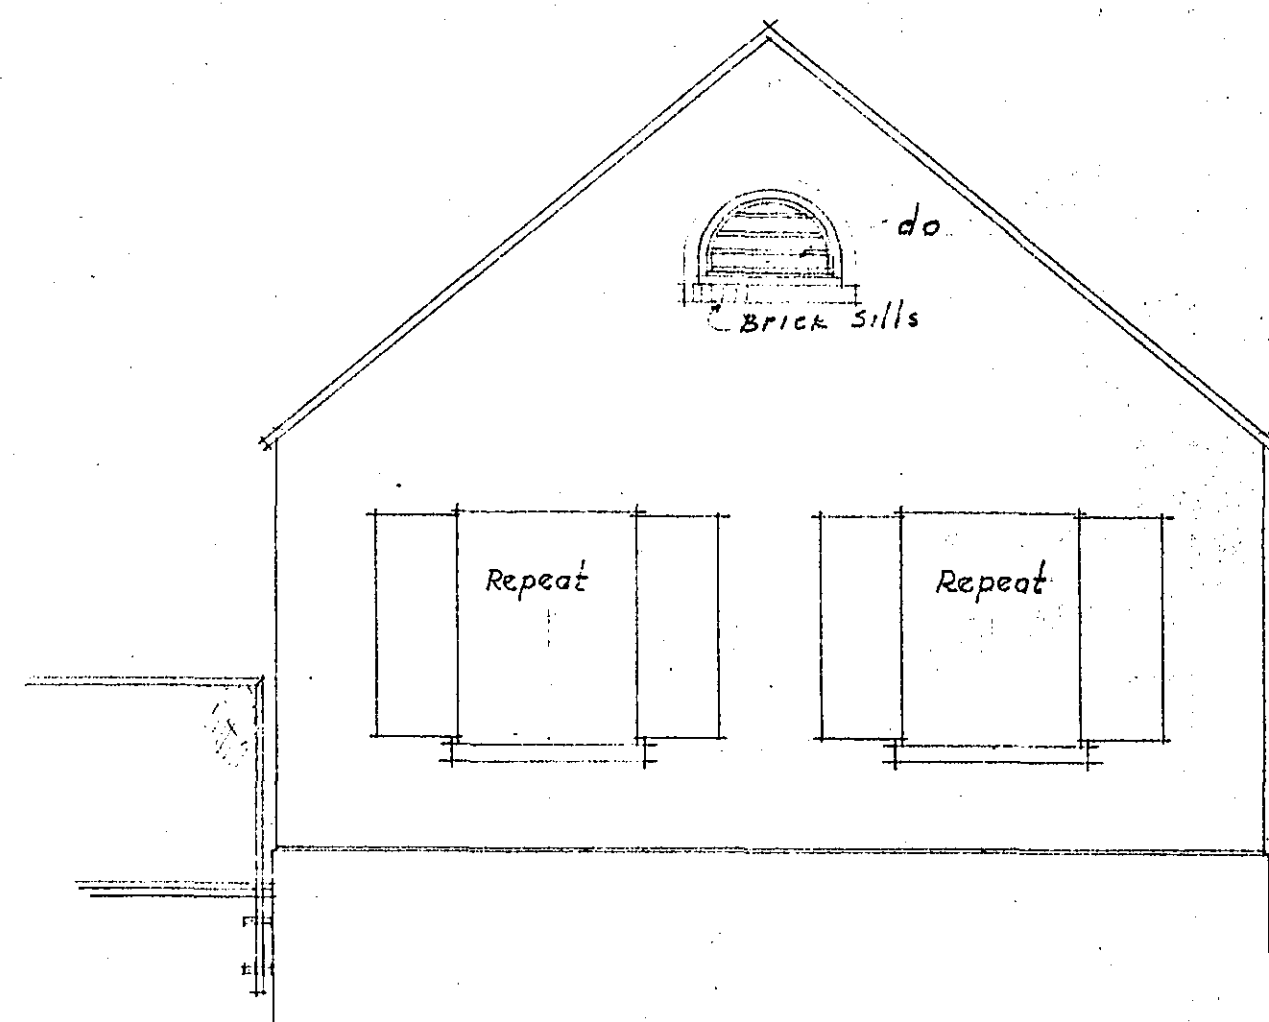

NORTH ELEVATION

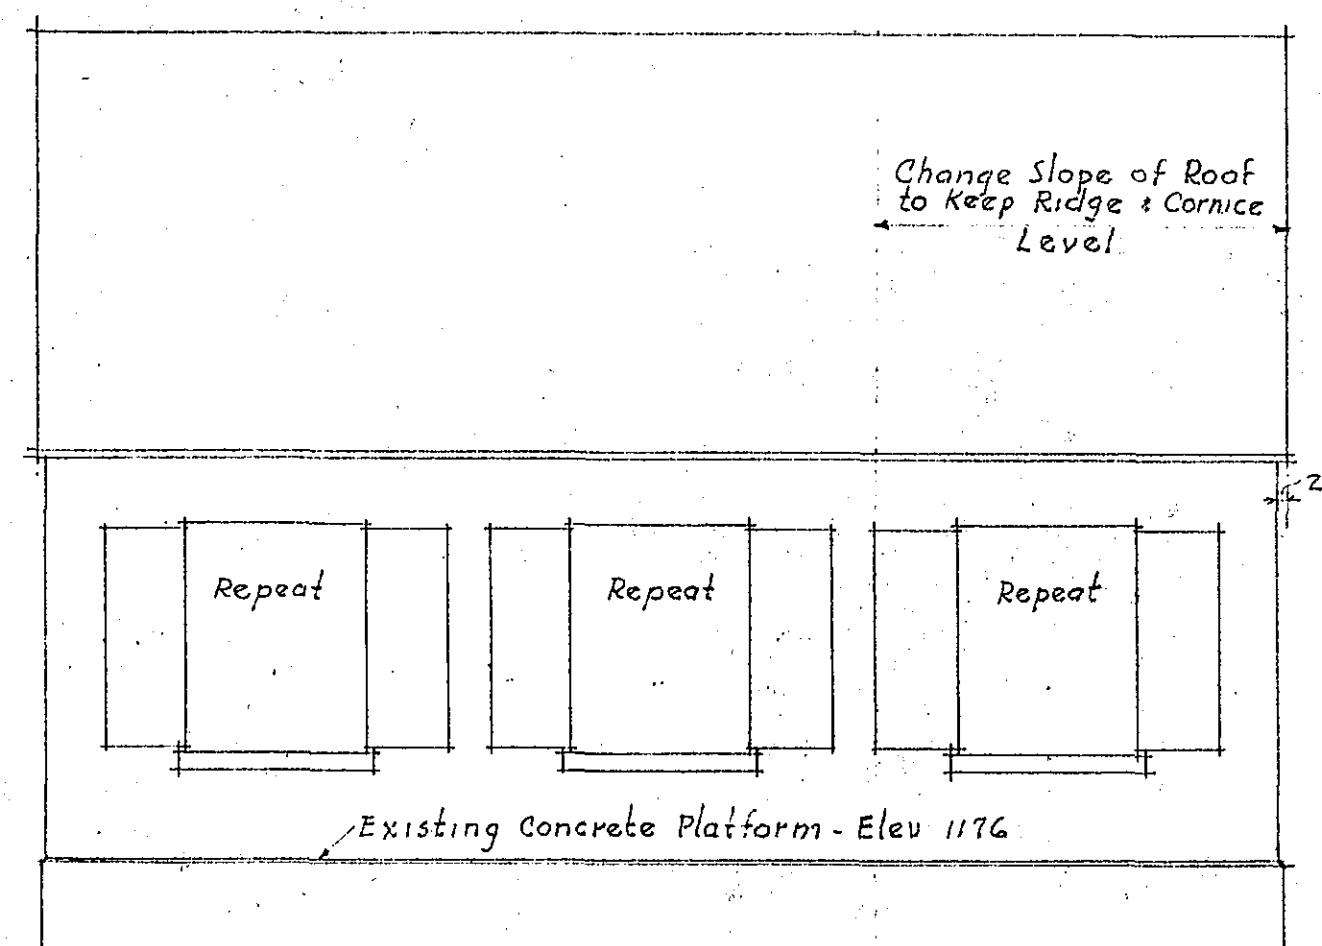

WEST ELEVATION

1/4" - Scale

Change Slope of Roof
to Keep Ridge & Cornice
Level

VERIFY ALL DIMENSIONS ON PLANS AND AT THE BUILDING

DATE Apr 1945	VALVE HOUSE AT CARVIN'S COVE DAM ROANOKE WATER DEPT ROANOKE COUNTY VA	DRAWN BY EED
COMM. No. 2341		CHECKED BY BNE
REVISIONS Apr 20 1945		DRWG. No. 2
	OFFICE OF EUBANK & CALDWELL, Inc. BOXLEY BUILDING, ROANOKE, VA.	2