


COULTER BUILDING

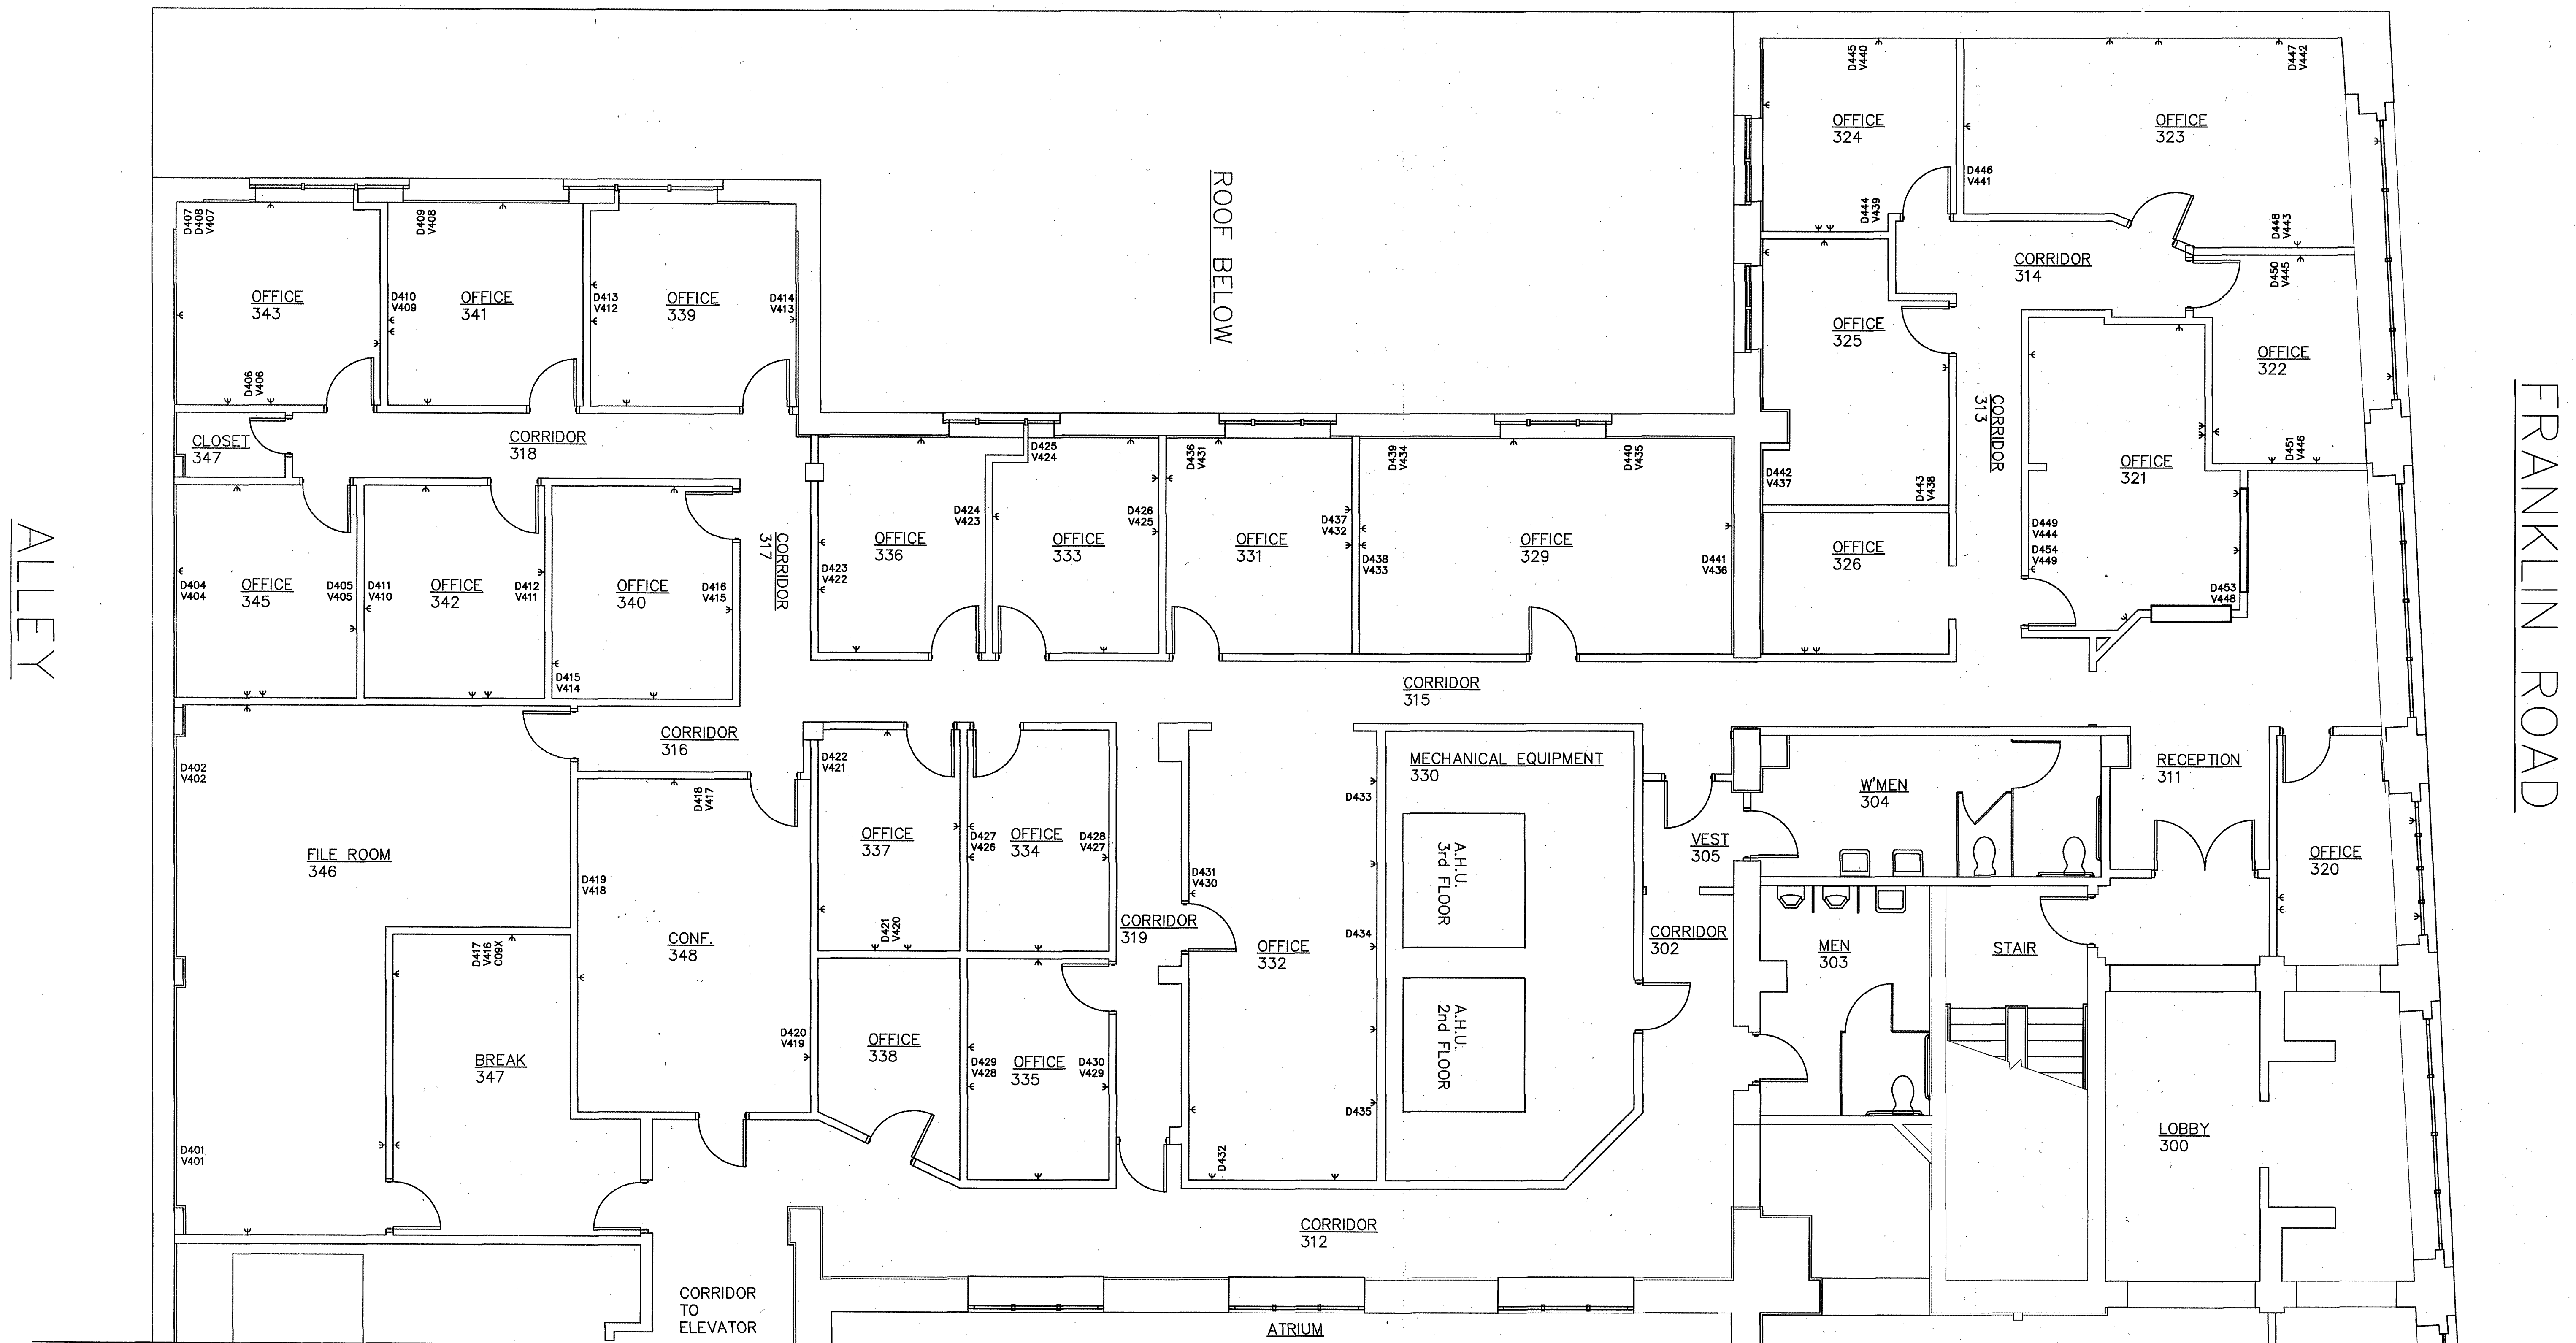

NORTH WEST THIRD FLOOR PLAN

SCALE: 1/4" = 1'-0"

2005