



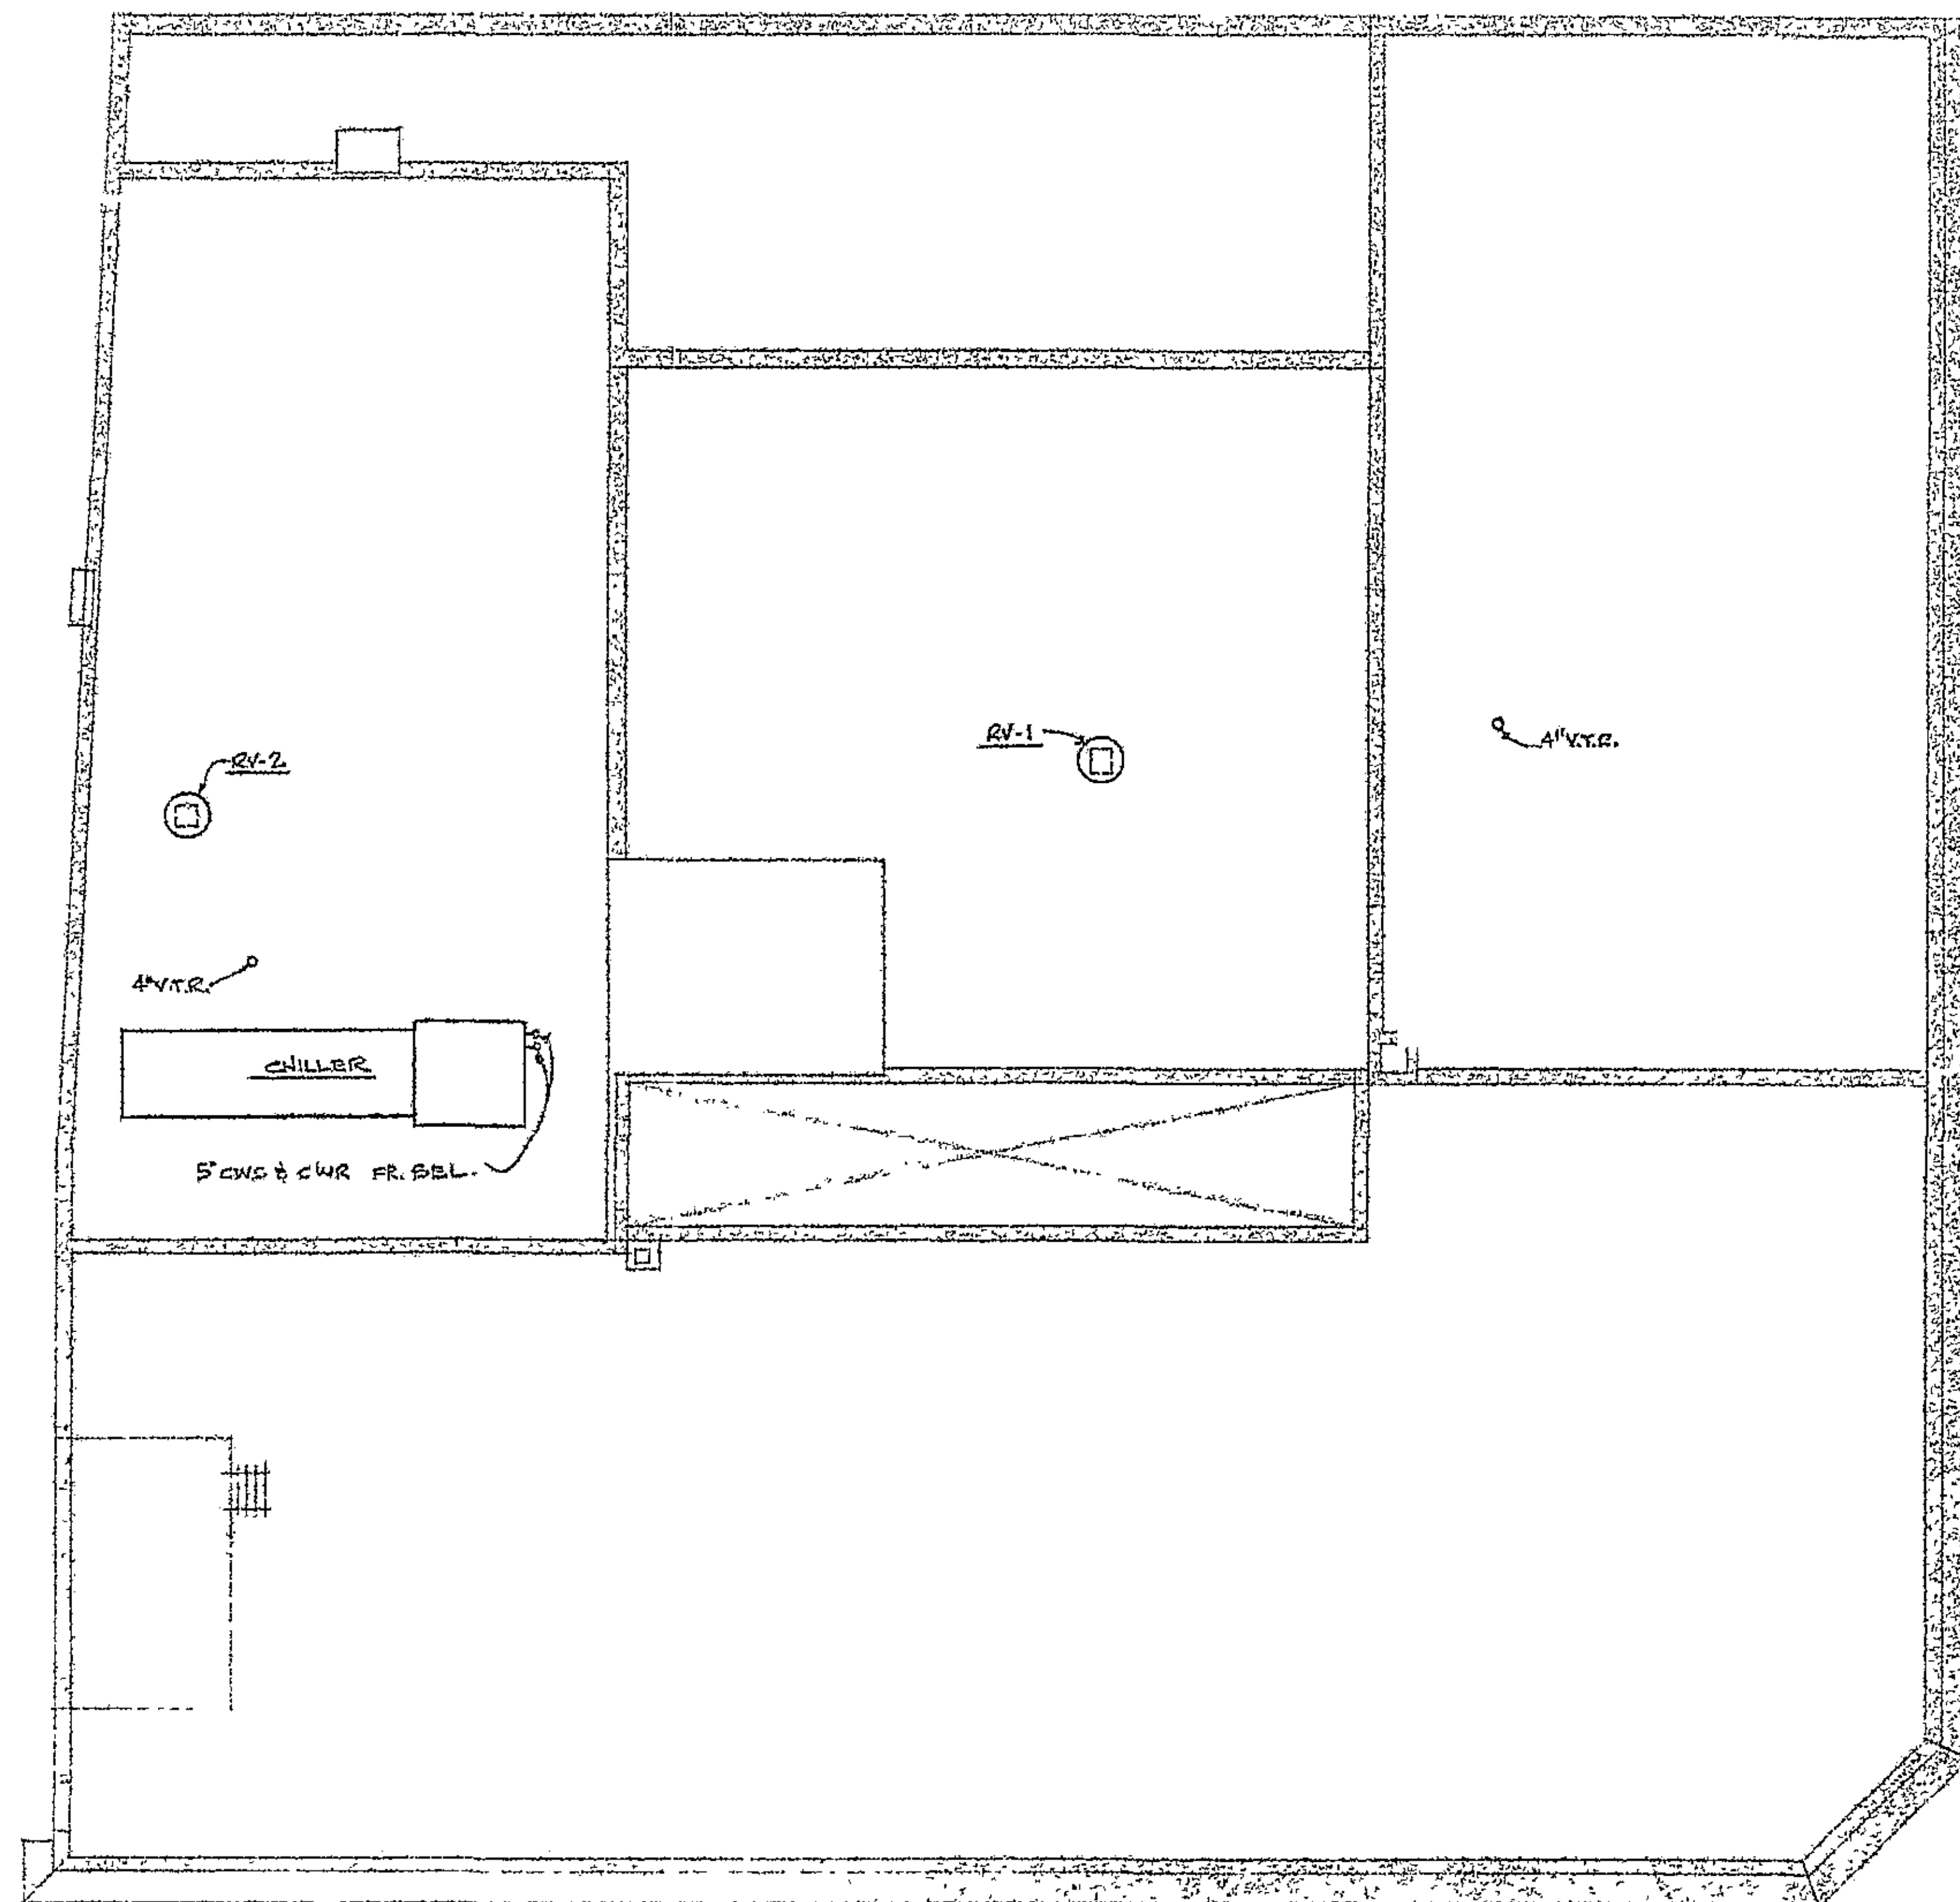

ROOF PLAN
SCALE : 1/8" = 1'-0"

REVISIONS	BY

CHARLES D. KREMER, II CONSULTING ENGINEER REGISTERED PROFESSIONAL ENGINEER VIRGINIA	RENOVATIONS & ALTERATIONS TO COULTER BLDG. & NAT'L BUS. COL. BLDG JEFFERSON ST. AT W. RANKINS ST. ROANOKE, VIRGINIA
	MECHANICAL - ROOF PLAN

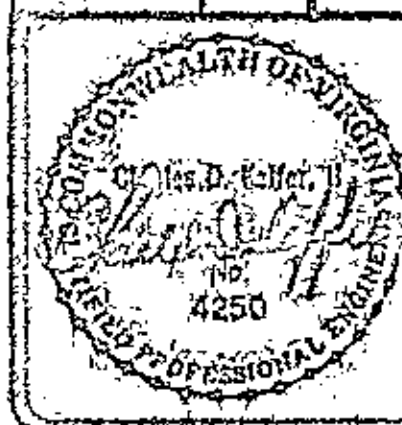

DRAWN CJP/CHK
CHECKED CDL
DATE JULY 25, 1986
SCALE AS NOTED
JOB NO. 246-05
SHEET M-5
OF 60 SHEETS