


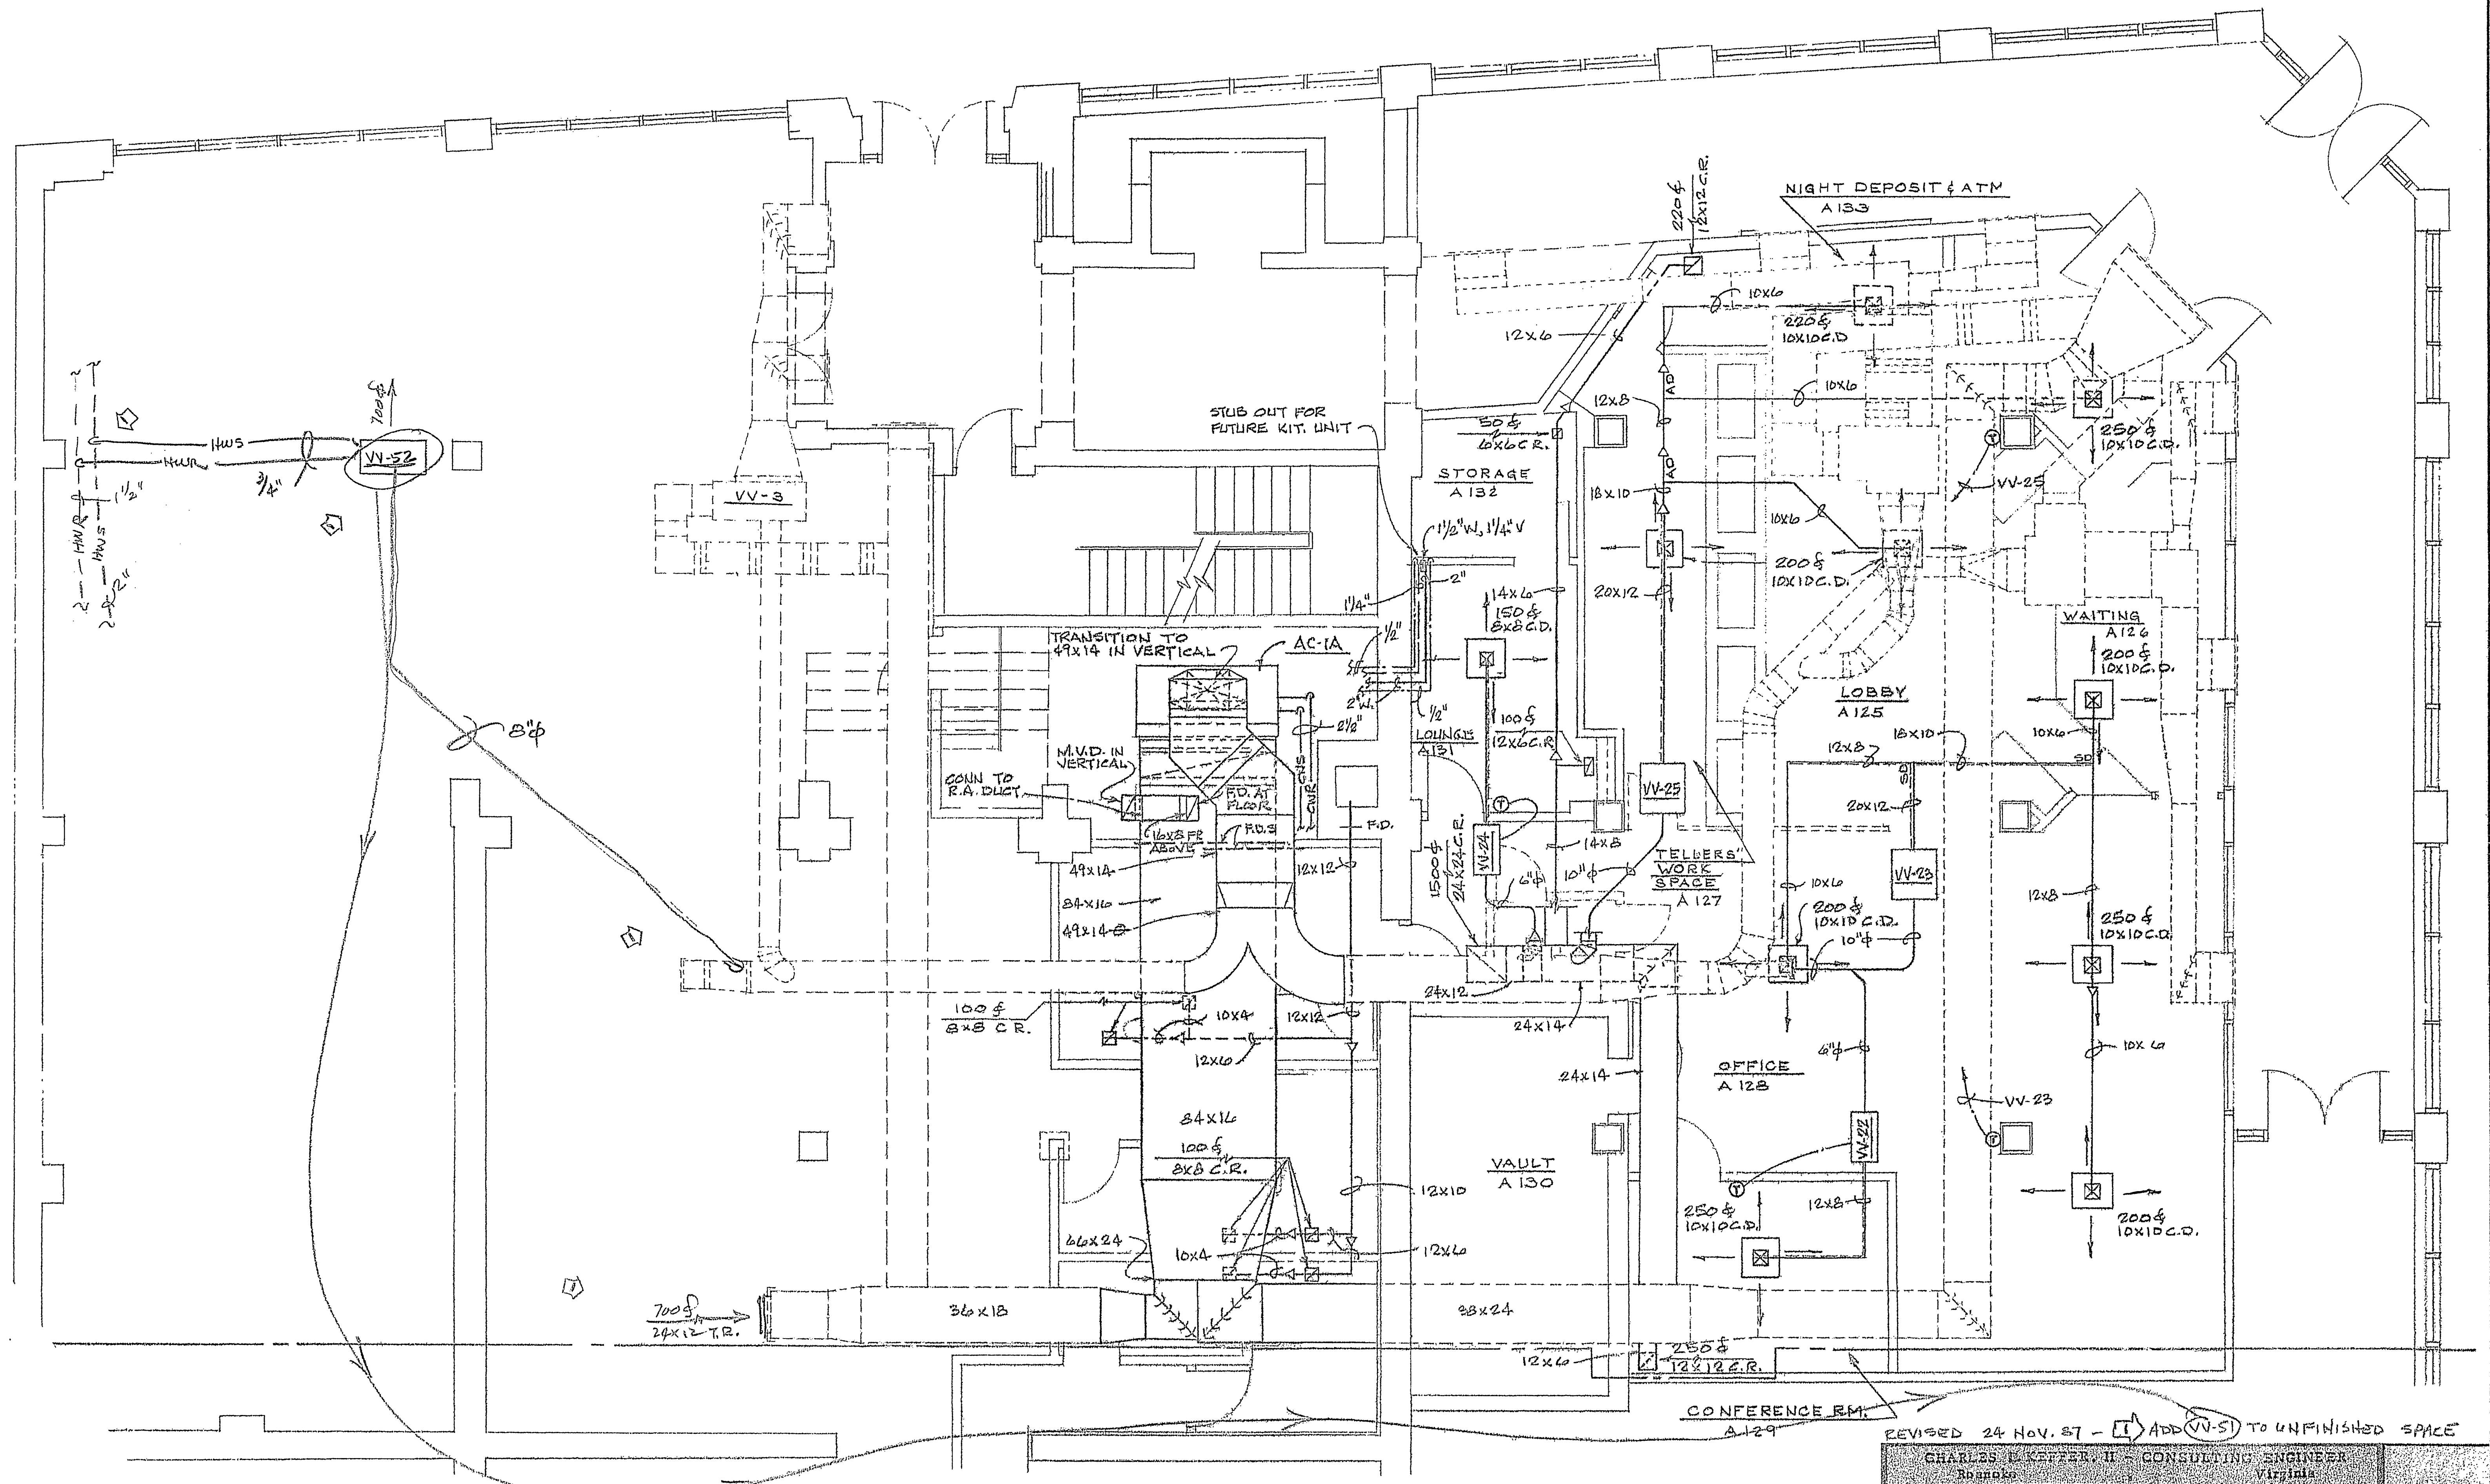

FIRST FLOOR PLAN - NORTH
 SCALE: 1/4" = 1'-0"

REVISED 24 NOV. 87 - [1] ADD (V-5) TO UNFINISHED SPACE CHARLES E. KEEFER, II - CONSULTING ENGINEER Roanoke, Virginia	
RENOVATION & ALTERATIONS TO COUTLER BLDG. & NAIL BUSINESS COL JEFFERSON ST AT FRANKLIN RD, ROANOKE, VA	DATE 27 APR 87
MARTIN BROS. CONTRACTORS, INC. ROANOKE, VIRGINIA	SHEET M-1A

DUCTWORK-HVAC