



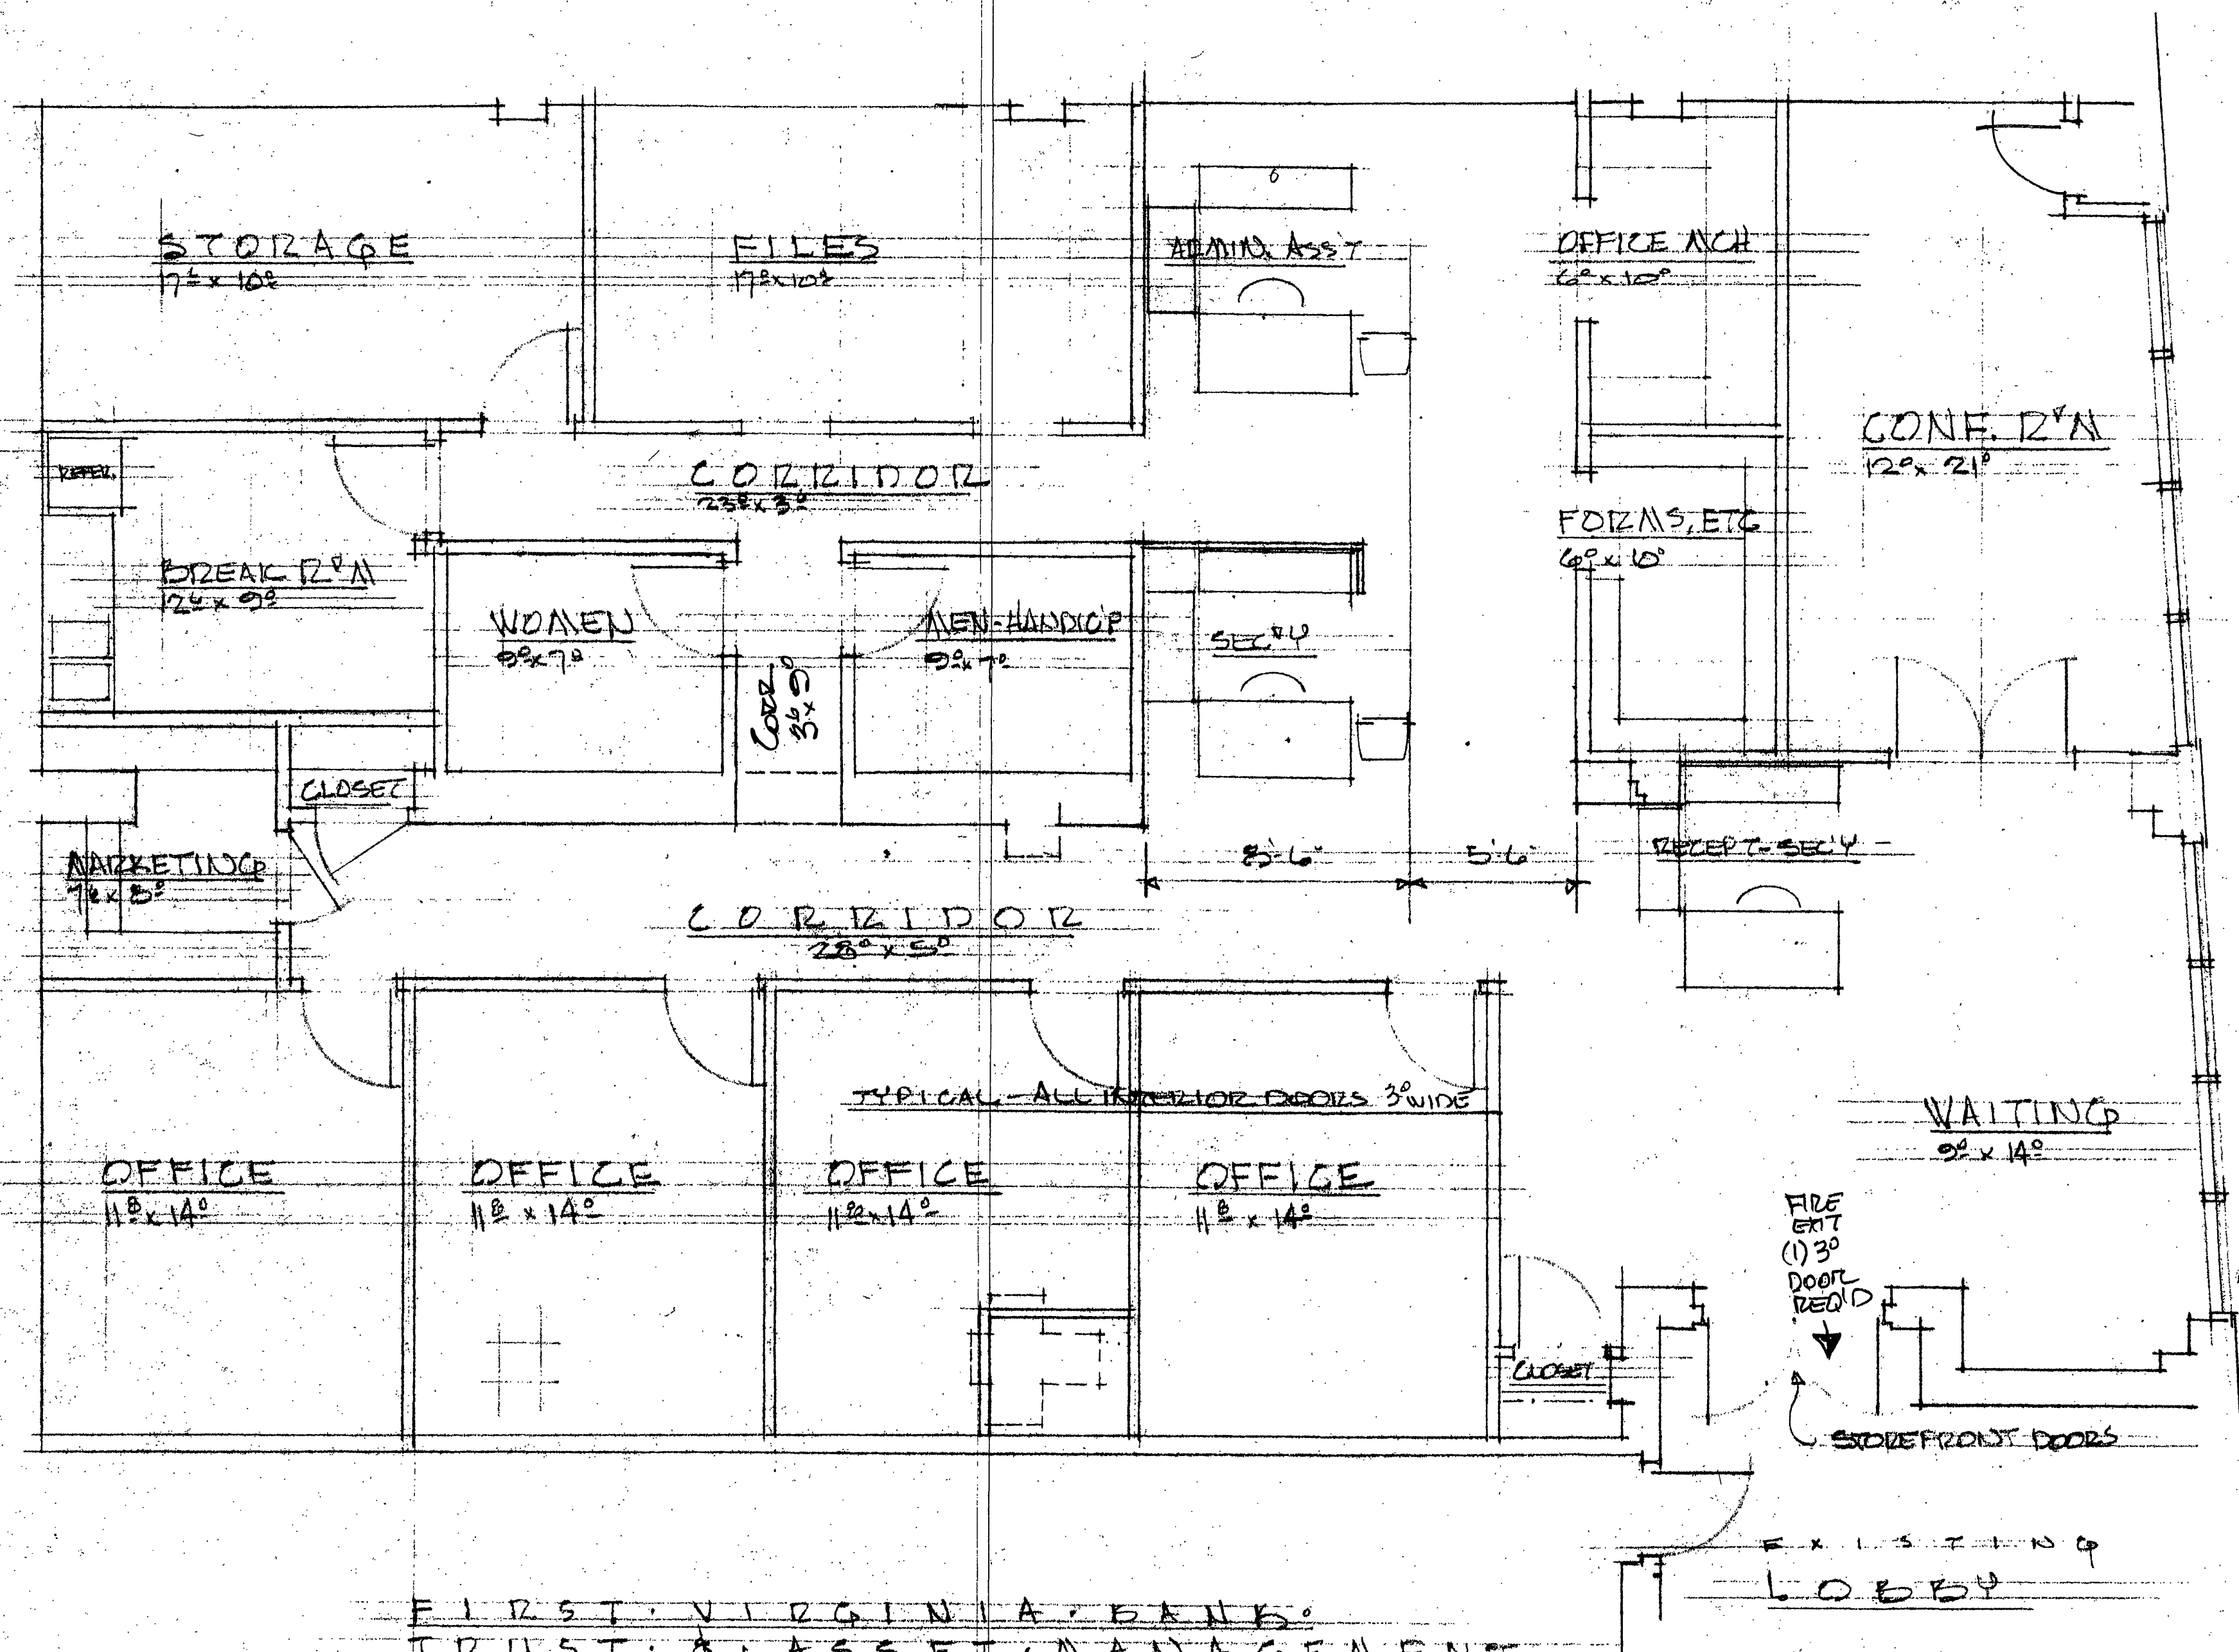

FIRST VIRGINIA BANK
TRUST & ASSET MANAGEMENT
FLOOR PLAN
1/4" = 1'-0"

WILLIAM L. PROUTON ARCHITECT

REVISIONS	BY

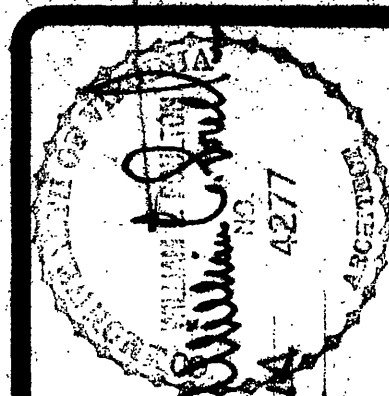

COULTER BUILDING
601 SO. JEFFERSON STREET, ROANOKE, VA
WILLIAM L. PROUTON ARCHITECT

DRAWN WLP	CHECKED WLP
DATE 2-17-79	SCALE 1/4" = 1'-0"
JOB NO. 99-101	SHEET 1
OF 1 SHEETS	