


FRANKLIN ROAD

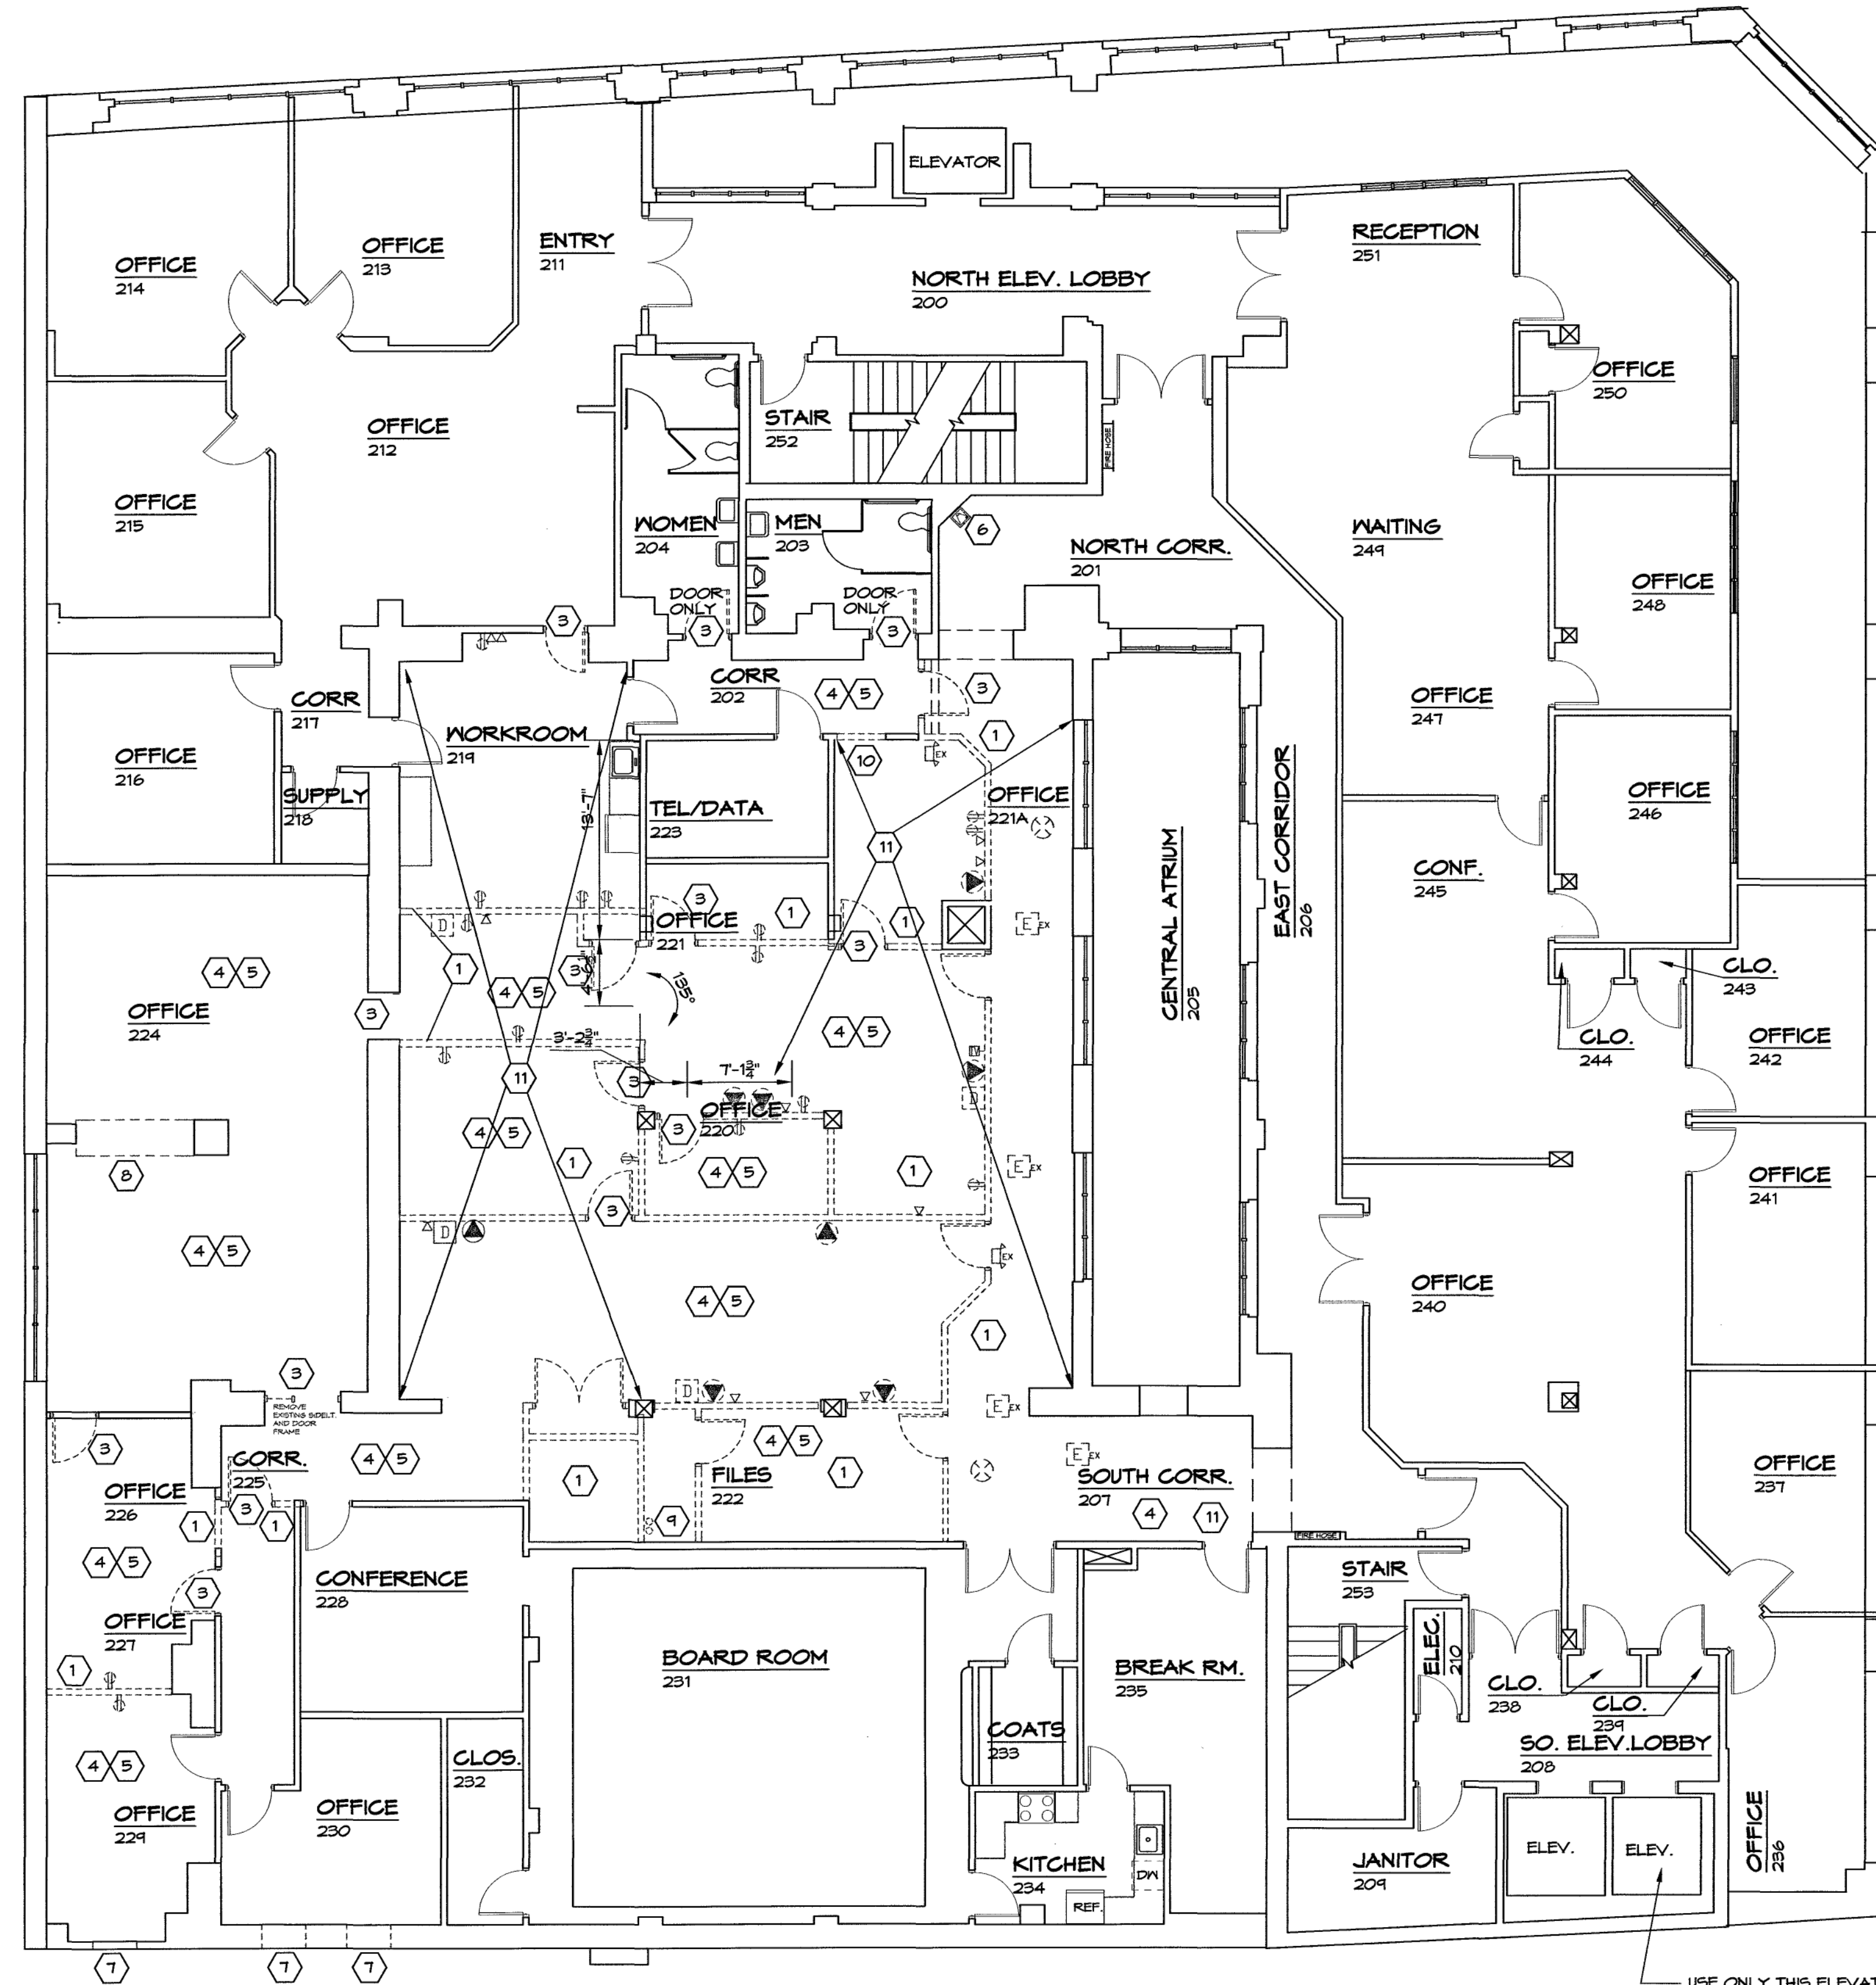

SECOND FLOOR PLAN

SCALE: 1/8" = 1'-0"


WALL LEGEND

- EXISTING WALL
- DEMOLITION OF EXISTING WALL
- NEW WALL
- 2 HR. FIRE WALL

DEMOLITION NOTES

1. REMOVE EXISTING PARTITION.
2. REMOVE EXISTING DOOR.
3. REMOVE EXISTING DOOR & FRAME.
4. REMOVE EXISTING ACOUSTICAL TILE CEILING AND GRID.
5. REMOVE EXISTING FLOOR COVERING.
6. REMOVE EXISTING EAC & PREPARE FOR NEW UNIT.
7. CUT NEW WINDOW OPENINGS IN MASONRY WALL.
8. REMOVE VAULT.
9. REMOVE CONDUIT AND CAP AT FLOOR LEVEL.
10. CUT OPENING IN EXISTING PARTITION.
11. REMOVE DUCTWORK AND CONDUIT IN AREA TO RECEIVE 2 HR. RATED CEILING.

JEFFERSON STREET

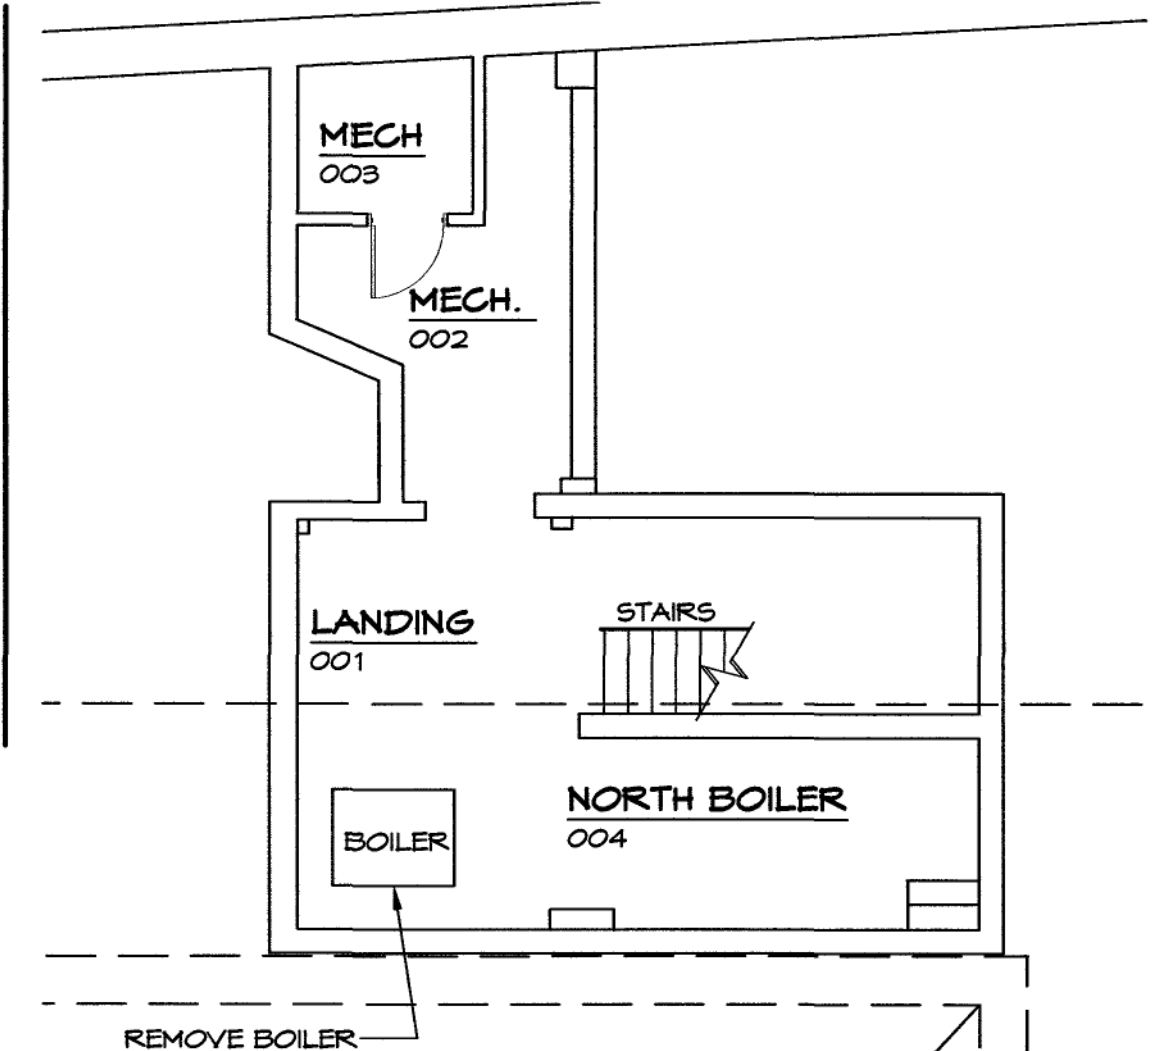

**ALTERNATE #2
BASEMENT FLOOR PLAN**

SCALE: 1/8" = 1'-0"

SEE M1 & M2 FOR ADDITIONAL INFORMATION

USE ONLY THIS ELEVATOR
FOR CONSTRUCTION ACCESS