

HUGHES
ASSOCIATES
ARCHITECTS

Architecture • Planning • Consulting

656 ELM AVENUE, S.W.
P.O. BOX 1034
ROANOKE, VIRGINIA 24005-1034TEL (540) 342-4002
FAX (540) 342-2060
www.HughesArchitects.comWESTERN VIRGINIA
WATER AUTHORITY
COULTER BUILDING
PHASE II RENOVATIONS
601 South Jefferson Street
Roanoke, VirginiaFINISH &
DOOR
SCHEDULES,
& DOOR
DETAILS

PHASE 2



COMMISSION No.

04102

SHEET

A2-1

No. 11 of 18

COPYRIGHT 2005
HUGHES ASSOCIATES ARCHITECTS
A PROFESSIONAL CORPORATION


ROOM FINISH SCHEDULE

1. IN SPACES WHERE SURFACES ARE INDICATED TO RECEIVE PAINT, PAINT ALL INDICATED MATERIALS AND RELATED ADJACENT MATERIALS.
2. COLORS FOR ALL SURFACES SHALL BE SELECTED BY THE ARCHITECT FROM SUBMITTED COLOR SAMPLES.
3. TRIM MATERIALS INCLUDING METAL DOOR AND WINDOW FRAMES WILL RECEIVE PAINT COLOR DIFFERENT FROM THE ADJACENT WALL SURFACES.

NO.	ROOM NAME	FLOOR	BASE	W'SCT.	WALL	CEILING	CLG. HT.	REMARKS
		VCT 1 SHEET VINYL 2 CARPET 1 3 CARPET 2 4	EXIST. TO REMAIN RESILIENT-4" 1 NONE 2 EXIST. TO REMAIN 3 PAINTED 4 GWB 5 2' X 2' ACT 6 EXIST. TO REMAIN 7 PAINTED 8		EXIST. TO REMAIN 1 PAINTED 2 GWB 3 2' X 2' ACT 4 EXIST. TO REMAIN 5 PAINTED 6			
	SECOND FLOOR							
200	NORTH ELEVATOR LOBBY		E			E		
201	NORTH CORRIDOR		E			E	9'-4"	
202	CORRIDOR		E			P 2	8'-1"	PATCH CARPET @ WALL REMOVAL
203	MEN		E			E	8'-1"	
204	WOMEN		E			E	8'-1"	
205	CENTRAL ATRIUM		E			E		SEE ALT. 1
206	EAST CORRIDOR		E			E	9'-4"	
207	SOUTH CORRIDOR		E		1	P 1		PATCH CARPET; MULTIPLE COLORS ON BULKHEAD
208	SOUTH ELEVATOR LOBBY		E			E	9'-4"	
209	JANITOR		E			E	9'-4"	
210	ELECTRICAL		E			E	9'-4"	
211	ENTRY		E			E	9'-1"	
212	OFFICE		E			E	9'-4"	FINISH NEW DOOR & FRAME
213	OFFICE		E			E	11'-1"	
214	OFFICE		E			E	11'-1"	
215	OFFICE		E			E	11'-1"	
216	OFFICE		E			E	9'-1"	
217	CORRIDOR		E			E	9'-4"	FINISH NEW DOOR & FRAME
218	SUPPLY		E			E	9'-4"	FINISH NEW DOOR & FRAME
219	WORK ROOM	3	1		1	P 2	9'-4"	
220	OFFICE	3	1		1	P 1 2	9'-4"	PAINT GWB CEILINGS
221	OFFICE	3	1		1	P 2	9'-4"	
221A	OFFICE	3	1		1	P 2	9'-4"	
222	FILES	3	1		1	P 2	9'-4"	
223	TELEPHONE/DATA		E			E	9'-4"	
224	OFFICE	3	1		1	P 2	9'-4"	
225	CORRIDOR	3	1		1	P 2	9'-4"	
226	OFFICE	3	1		1	P 2	9'-4"	
227	OFFICE	3	1		1	P 2	9'-4"	
228	CONFERENCE	3	1		1	P 2	9'-4"	
229	OFFICE	3	1		1	P 2	9'-4"	
230	OFFICE	3	1		1	P 2	9'-4"	
231	BOARD ROOM		E			E	9'-4"	
232	CLOSET		E			E	9'-4"	
233	COATS		E			E	9'-4"	
234	KITCHEN		E			E	9'-4"	
235	BREAK ROOM		E			E	9'-4"	


DOOR TYPES

SCALE: 1/4" = 1'-0"

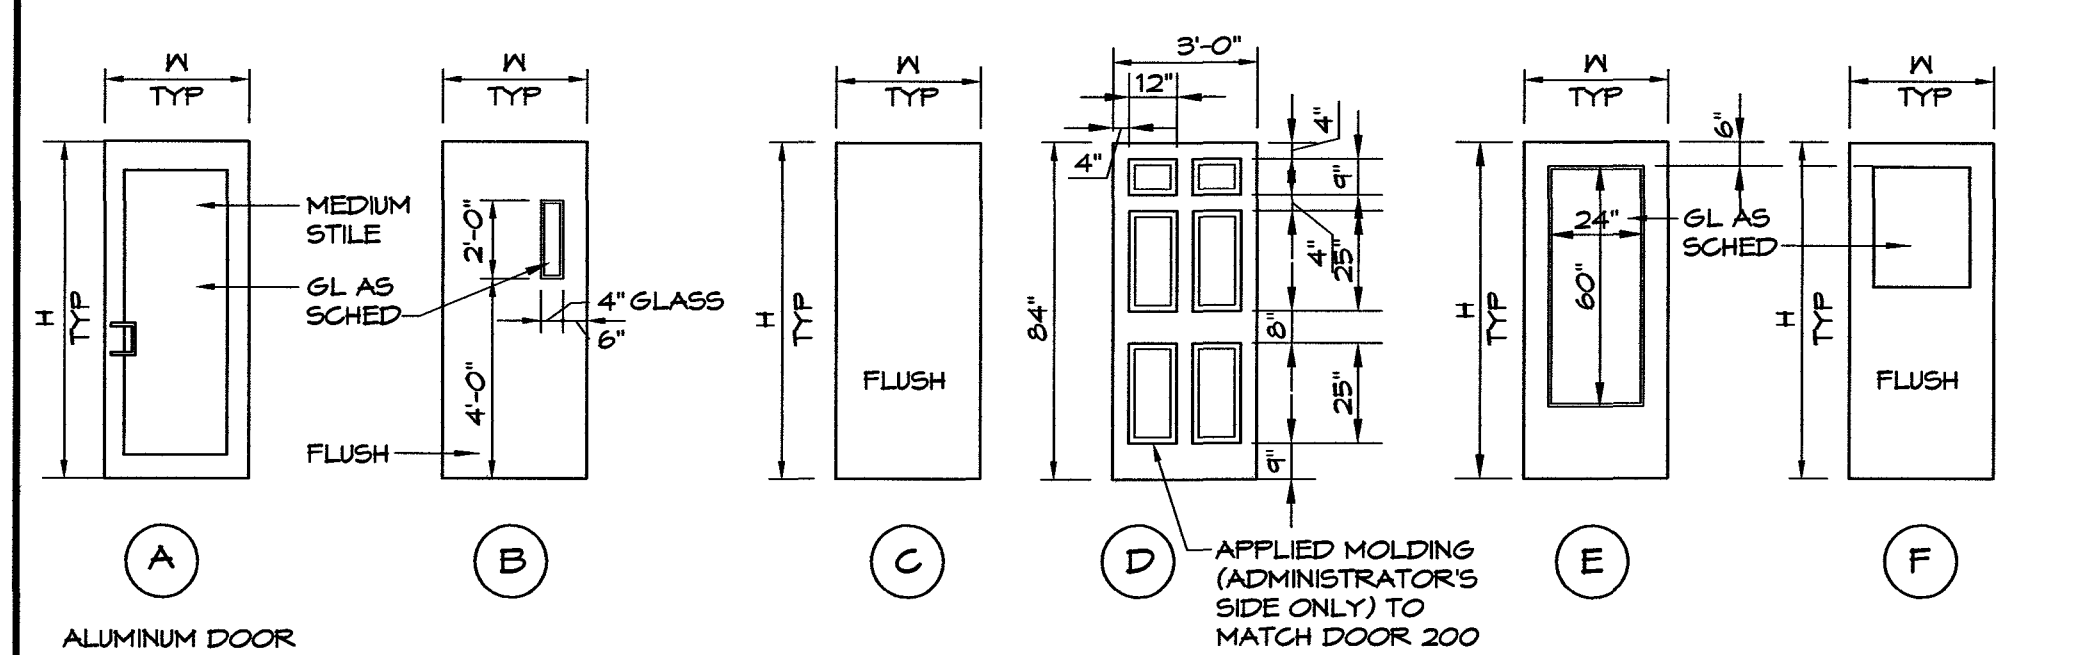


FRAME TYPES

SCALE: 1/4" = 1'-0"

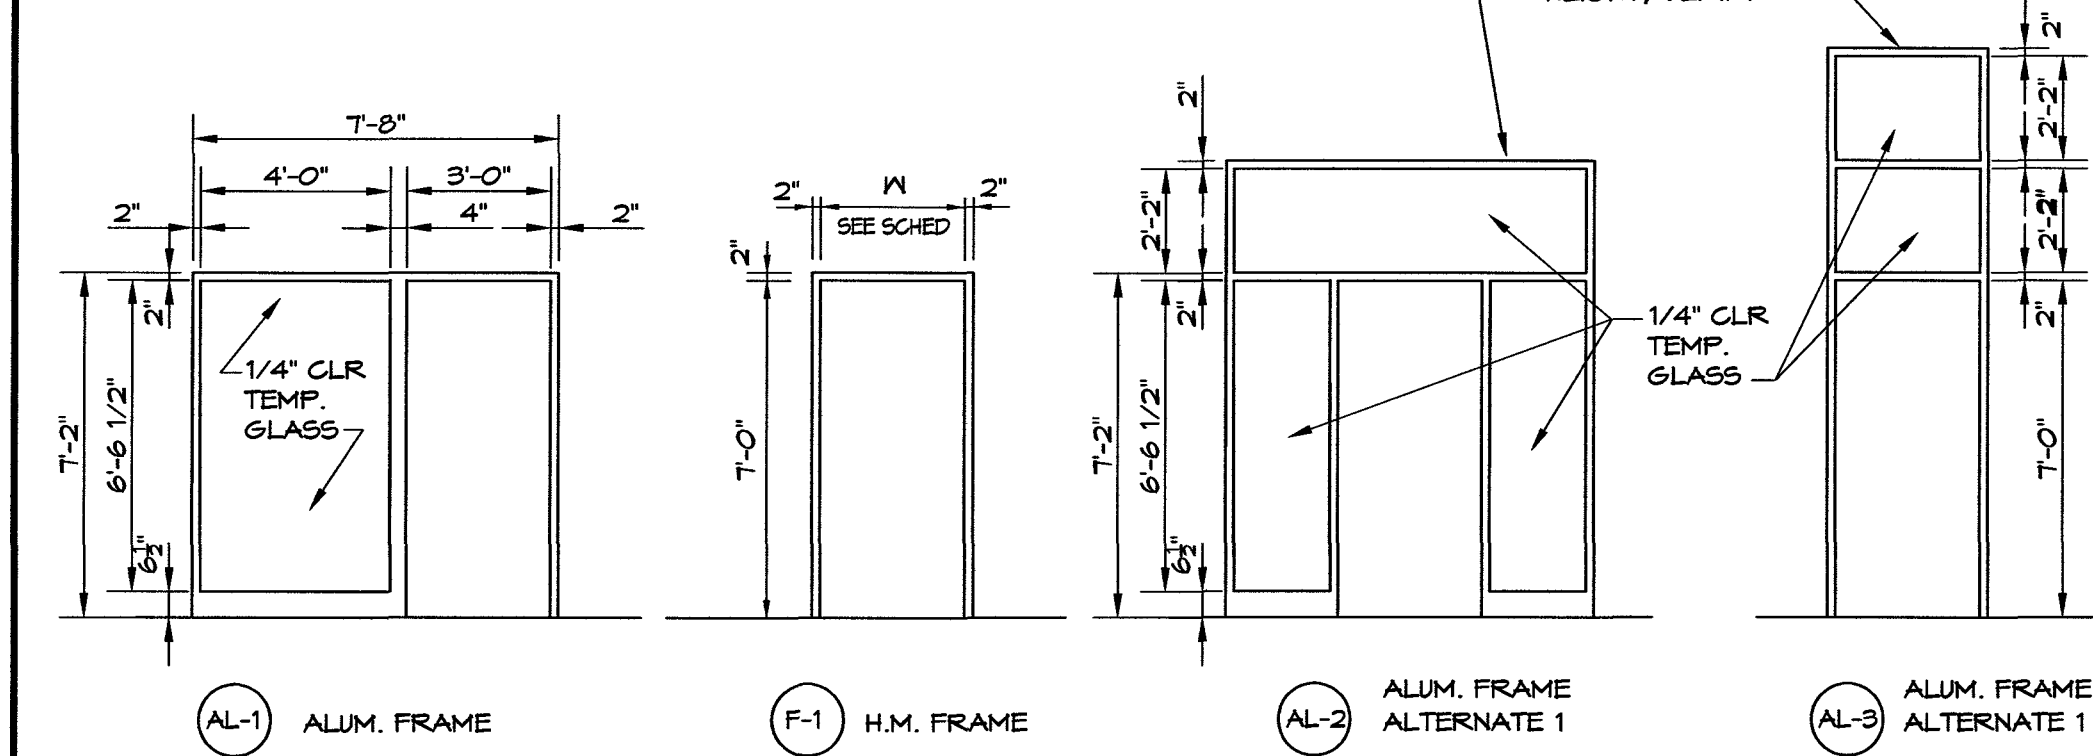


WINDOW TYPE

SCALE: 1/4" = 1'-0"

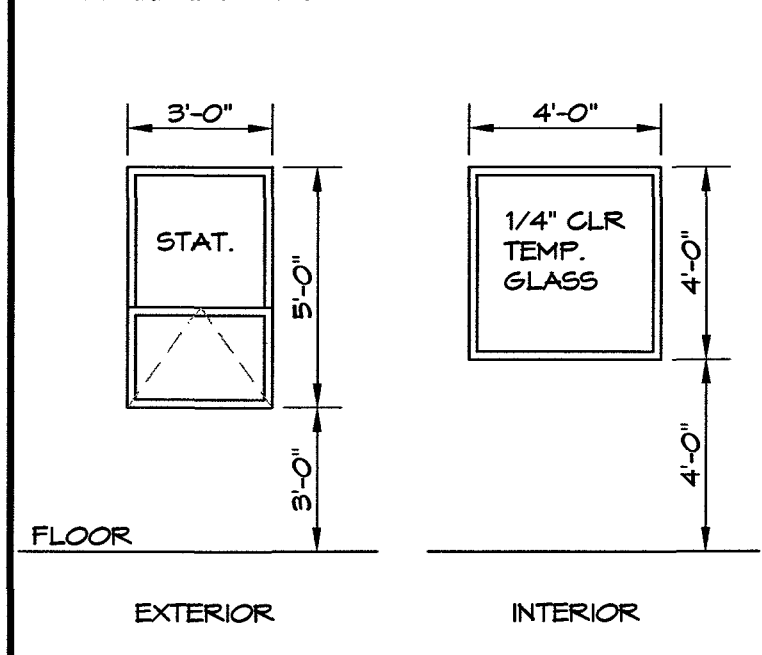

DOOR DETAILS

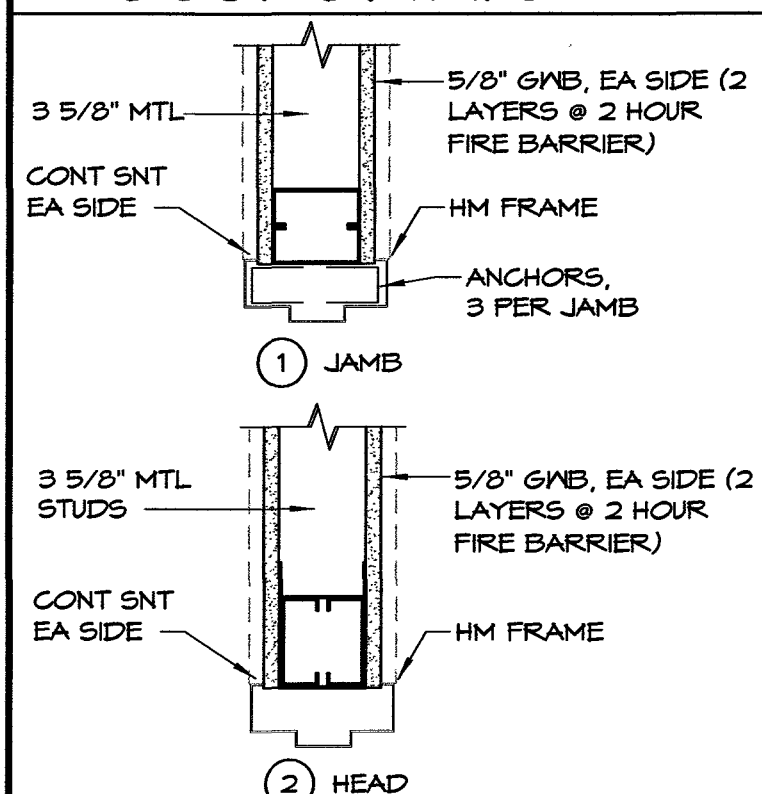


DOOR SCHEDULE

MARK	DOOR				MATR'L	TYPE	FINISH	GLASS	LOUVER OR U.C.	FRAME				FIRE RAT'G	T'HOLD	HDW	REMARKS
	SIZE			TYPE						MATR'L	DETAIL						
	WIDTH	HEIGHT	THICK.								J.	H.	S.				
SECOND FLOOR																	
200	PR 3'-0"	7'-0"	1 3/4"	WD	*	NAT	-	-	*	*	*	*	-	-	-	11	
201	PR 3'-0"	7'-0"	1 3/4"	WD	*	NAT	-	-	*	*	*	*	-	1 1/2 HR	-	11	
202	3'-0"	7'-0"	1 3/4"	WD	B	NAT	WIRE	-	F-1	HM	1	2	-	45 MIN.	-	4	
203	3'-0"	7'-0"	1 3/4"	WD	C	NAT	-	-	*	*	*	*	-	1 1/2 HR	-	11	NOTE 2
204	3'-0"	7'-0"	1 3/4"	WD	C	NAT	-	-	*	*	*	*	-	1 1/2 HR	-	11	NOTE 2
205	NOT USED																
206	NOT USED																
207	3'-6"	7'-0"	1 3/4"	WD	*	NAT	-	-	*	*	*	*	-	1 1/2 HR	-	11	
207A	3'-0"	7'-0"	1 3/4"	AL/GL	*	PF	TEMP	-	*	*	*	*	-	-	-	11	
207B	3'-0"	7'-0"	1 3/4"	AL/GL		PF	TEMP	-	*	*	*	*	-	-	-	11	NOTE 3
207C	3'-0"	7'-0"	1 3/4"	AL/GL		PF	TEMP	-	*	*	*	*	-	-	-	11	NOTE 3
208	PR 3'-0"	7'-0"	1 3/4"	MET	*	PAINT	-	-	*	*	*	*	-	-	-	11	
209	3'-0"	7'-0"	1 3/4"	WD	*	NAT	-	-	*	*	*	*	-	-	-	11	
210	3'-0"	7'-0"	1 3/4"	WD	*	NAT	-	-	*	*	*	*	-	-	-	11	
211	NOT USED																
212	3'-0"	7'-0"	1 3/4"	WD	D	NAT	-	-	F-1	HM	*	*	-	1 1/2 HR	-	12	
213	3'-0"	7'-0"	1 3/4"	WD	*	NAT	-	-	*	*	*	*	-	-	-	5	NOTE 1
214	3'-0"	7'-0"	1 3/4"	WD	*	NAT	-	-	*	*	*	*	-	-	-	5	NOTE 1
215	3'-0"	7'-0"	1 3/4"	WD	*	NAT	-	-	*	*	*	*	-	-	-	5	NOTE 1
216	3'-0"	7'-0"	1 3/4"	WD	*	NAT	-	-	*	*	*	*	-	-	-	5	NOTE 1
217	2'-8"	7'-0"	1 3/4"	WD	D	NAT	-	-	F-1	HM	**	**	-	1 1/2 HR	-	12	NOTE 2
218	3'-0"	7'-0"	1 3/4"	WD	*	NAT	-	-	*	*	*	*	-	-	-	5	NOTE 1
219	3'-0"	7'-0"	1 3/4"	WD	*	NAT	-	-	*	*	**	**	-	-	-	4	NOTE 1
220	3'-0"	7'-0"	1 3/4"	WD	C	NAT	-	-	F-1	HM	**	**	-	1 1/2 HR	-	2	NOTE 2
221	3'-0"	7'-0"	1 3/4"	WD	E	NAT	TEMP	-	F-1	HM	1	2	-	-	-	6	
221A	3'-0"	7'-0"	1 3/4"	WD	E	NAT	TEMP	-	F-1	HM	1	2	-	-	-	6	
222	3'-0"	7'-0"	1 3/4"	AL/GL	A	PF	TEMP	-	AL-1	ALUM	1*	2*	-	-	-	10	*SIMILAR, ALUM FRAME INSTEAD OF HM FRAME
223	3'-0"	7'-0"	1 3/4"	WD	*	NAT	-	-									EXISTING- ADD 8"x16" LOUVERS, TOP & BOTTOM
224	NOT USED																
225	3'-0"	7'-0"	1 3/4"	WD	C	NAT	-	-	F-1	HM	1	2	-	1 1/2 HR	-	1	
226	3'-0"	7'-0"	1 3/4"	WD	F	NAT	TEMP	-	*	*	*	*	-	-	-	6	NOTE 2
227	3'-0"	7'-0"	1 3/4"	WD	F	NAT	TEMP	-	*	*	*	*	-	-	-	6	
228	3'-0"	7'-0"	1 3/4"	WD	*	NAT	-	-	F-1	HM	1	2	-	-	-	6	
228A	3'-0"	7'-0"	1 3/4"	WD	*	NAT	-	-	*	*	*	*	-	-	-	5	NOTE 1
229	3'-0"	7'-0"	1 3/4"	WD	F	NAT	TEMP	-	*	*	*	*	-	-	-	6	
230	3'-0"	7'-0"	1 3/4"	WD	F	NAT	TEMP	-	*	*	*	*	-	-	-	5	NOTE 2
231	PR 3'-0"	7'-0"	1 3/4"	WD	*	NAT	-	-	*	*	*	*	-	1 1/2 HR	-	11	
232	3'-0"	7'-0"	1 3/4"	WD	*	NAT	-	-	*	*	*	*	-	-	-	5	NOTE 1
233	3'-0"	7'-0"	1 3/4"	WD	*	NAT	-	-	*	*	*	*	-	-	-	5	NOTE 1
234	3'-0"	7'-0"	1 3/4"	WD	*	NAT	-	-	*	*	*	*	-	-	-	5	NOTE 1
234A	3'-0"	7'-0"	1 3/4"	WD	*	NAT	-	-	*	*	*	*	-	-	-	5	NOTE 1
235	3'-0"	7'-0"	1 3/4"	WD	*	NAT	TEMP	-	*	*	*	*	-	1 1/2 HR	-	12	

- NOTES: 1. EXISTING DOOR & FRAME TO REMAIN. PROVIDE NEW HARDWARE AS SCHEDULED.
2. EXISTING FRAME TO REMAIN. REPLACE DOOR SLAB AS INDICATED. PROVIDE HARDWARE AS SCHEDULED.
3. SEE ALTERNATE 1.

PARTITION TYPES:

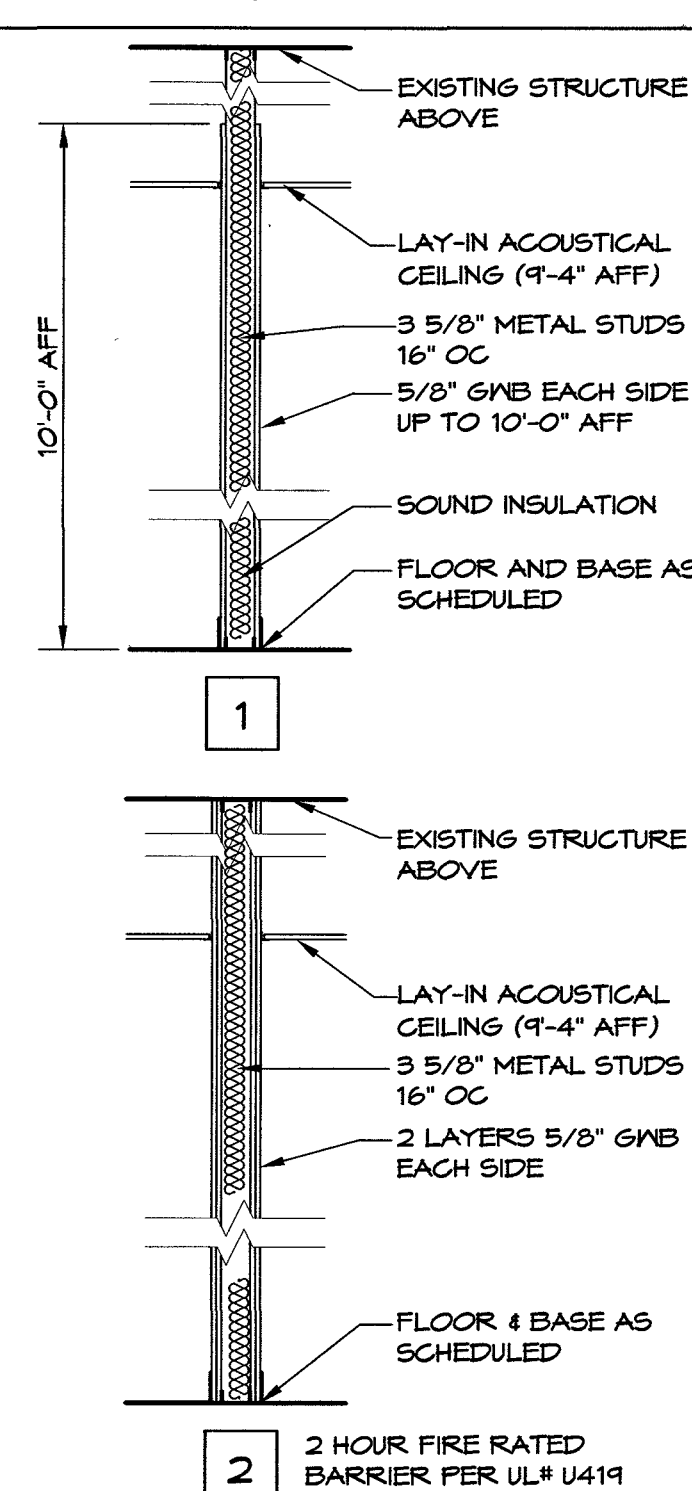

WINDOW DETAILS

