


EXTERIOR BUILDING
FACING

TO

COULTER
BUILDING

601 South Jefferson St. Roanoke, Virginia

WESTERN VIRGINIA
WATER AUTHORITY

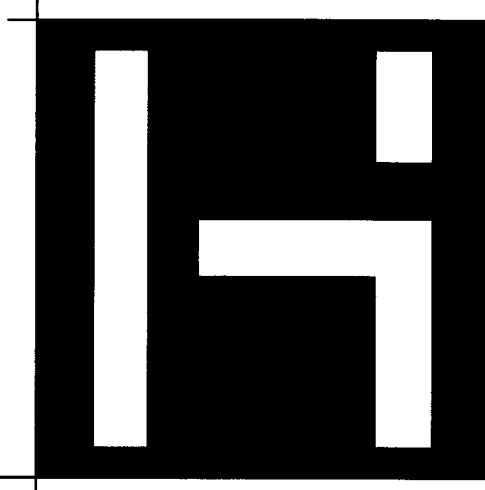

HUGHES

ASSOCIATES

ARCHITECTS & ENGINEERS

656 ELM AVENUE SW | ROANOKE, VIRGINIA 24016

540.342.4002 www.HughesAE.com

OWNER
WESTERN VIRGINIA
WATER AUTHORITY
ROANOKE, VIRGINIA 24011

ARCHITECT
HUGHES ASSOCIATES ARCHITECTS & ENGINEERS, PC
656 ELM AVE. SW
ROANOKE, VIRGINIA 24016
540.342.4002
PROJECT MANAGER: ARCHITECT NAME
email@HughesAE.com

CONSULTANTS

SHEET LIST	
T-1	COVER SHEET
S-1	STRUCTURAL PLANS
AD-1	EXISTING PARTIAL THIRD FLOOR PLAN & ELEVATIONS
A1-1	EXISTING ROOF PLAN - BASE BID & PATIO PLAN - ALTERNATE 1
A3-1	EXTERIOR ELEVATIONS - BASE BID
A3-2	EXTERIOR ELEVATIONS - ALTERNATE 1
A5-1	WALL SECTIONS
A6-1	MISC DETAILS

DRAWING SYMBOLS

DEMO. NOTE OR
TOILET ACCESSORY

4

REVISION NO.

4

DOOR TAG

104

PARTITION TYPE

1

WINDOW TAG

A

ELEVATION

A1-1.1

A1-1

SHEET WHERE ELEV. APPEARS
DETAIL NO.
SHEET WHERE ELEV. WAS TAKEN

SECTION
CUT

A1-1.1

A1-1


ENLARGED
DETAIL OR
PLAN

A1-1.1

A1-1

MATERIAL SYMBOLS

EARTH		BRICK		BATT INSUL.	
POROUS FILL (STONE OR GRAVEL)		STEEL		RIGID INSUL.	
CAST-IN PLACE CONCRETE		FINISH WOOD		EIFS/EPS	
CONCRETE MASONRY UNITS		PLYWOOD		GYPSUM WALL BOARD	

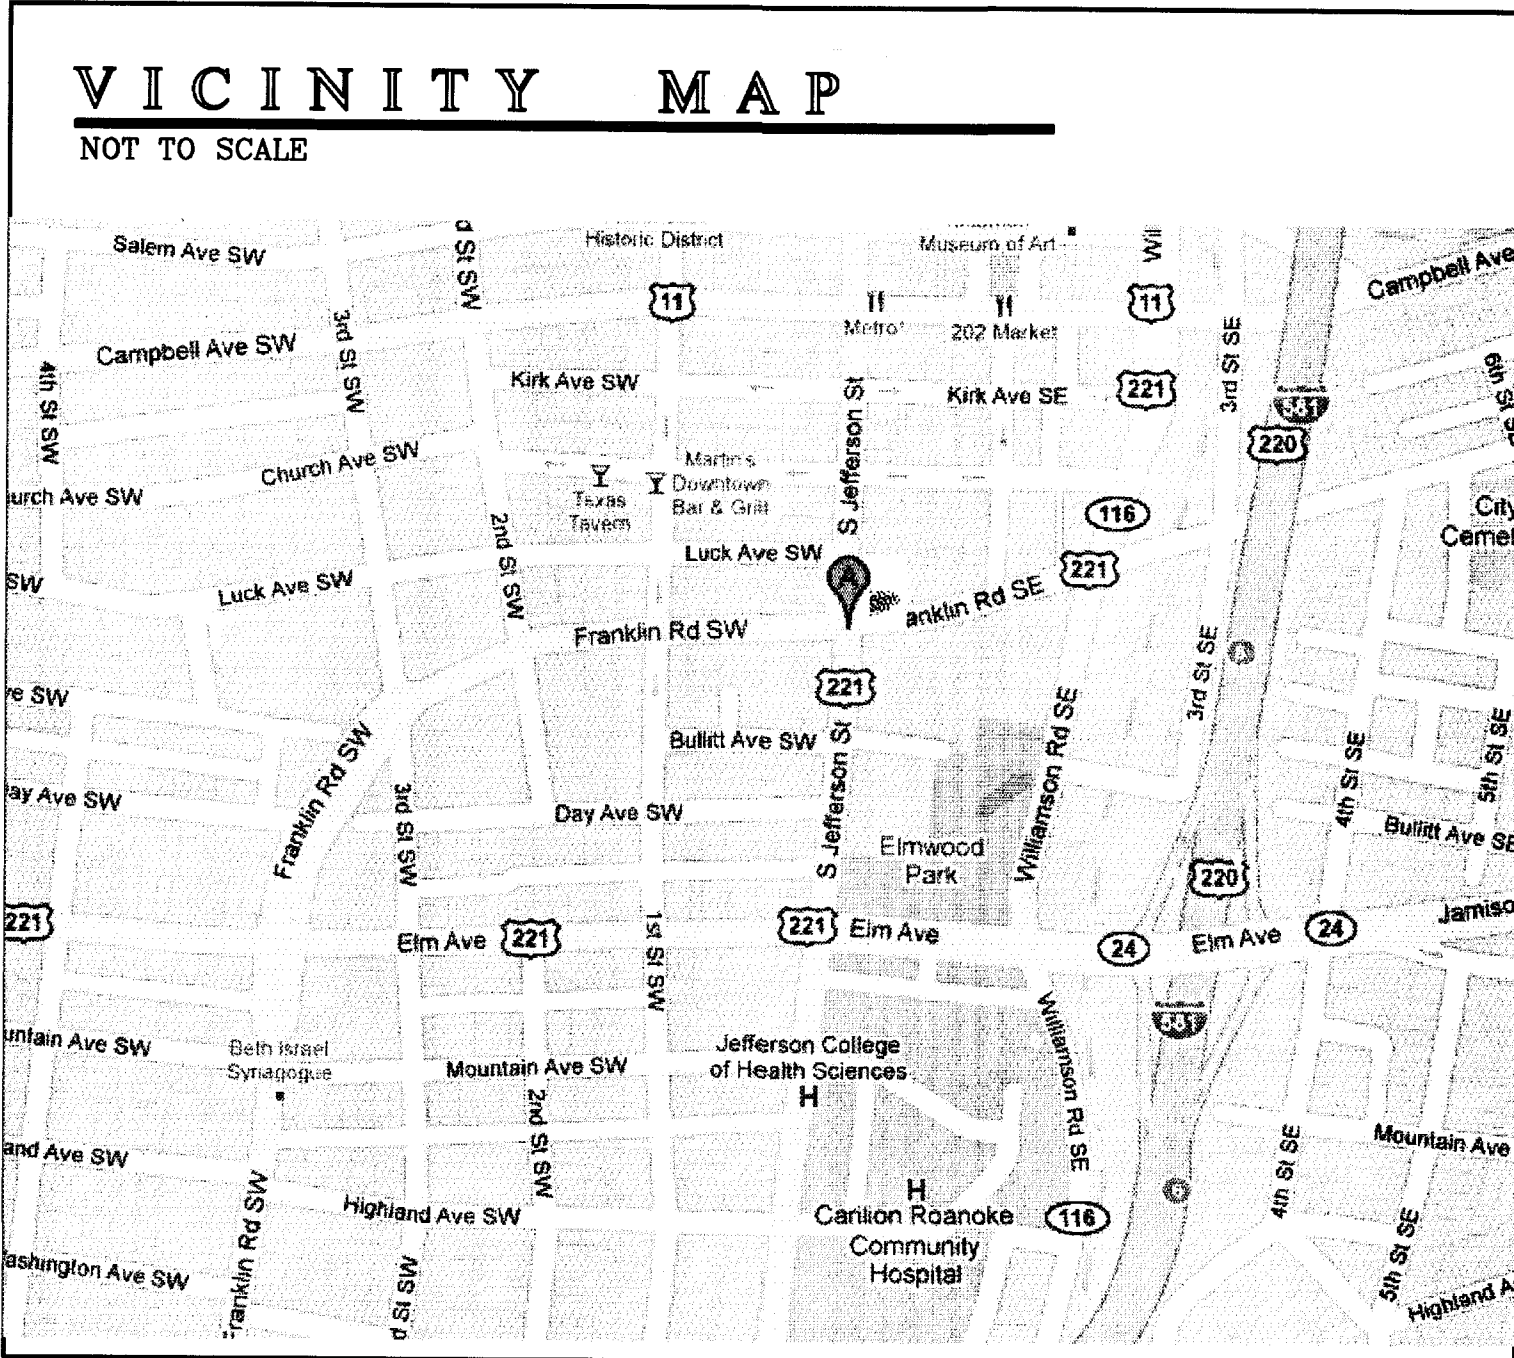


REVISIONS	DATE: JULY 14, 2017

HUGHES
ASSOCIATES
ARCHITECTS & ENGINEERS
656 ELM AVENUE SW | ROANOKE, VIRGINIA 24016
540.342.4002
www.HughesAE.com

EXTERIOR BUILDING FACING
TO
COULTER BUILDING
601 SOUTH JEFFERSON STREET ROANOKE, VA 24011

DRAWN BY: GD
CHECKED BY: JTM

PROJECT
INFO.
SYMBOLS &
NOTES

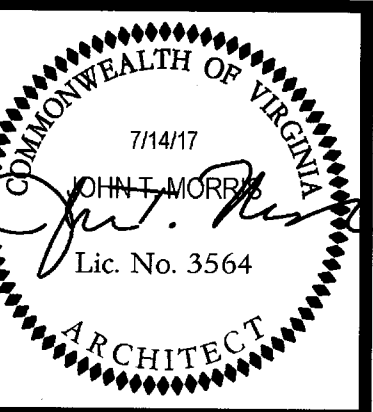

COMMISSION No.
16011
SHEET
T-1

COPYRIGHT 2017
HUGHES ASSOCIATES ARCHITECTS & ENGINEERS
A PROFESSIONAL CORPORATION