

DATE: JULY 14, 2017


REVISIONS
 △
 △
 △
 △

HUGHES ASSOCIATES
 ARCHITECTS & ENGINEERS
 656 ELM AVENUE SW | ROANOKE, VIRGINIA 24016
 540.342.4002
 www.hughesa.com


EXTERIOR BUILDING FACING STUDY
 COULTER BUILDING
 Franklin Street Roanoke, Virginia

DRAWN BY: JTM
 CHECKED BY: 2



EXISTING
 EXTERIOR
 ELEVATIONS
 & THIRD
 FLOOR PLAN-
 DEMOLITION

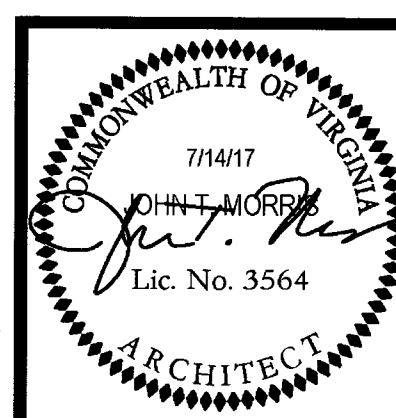


COMMISSION No.
 16011
 SHEET
AD-1

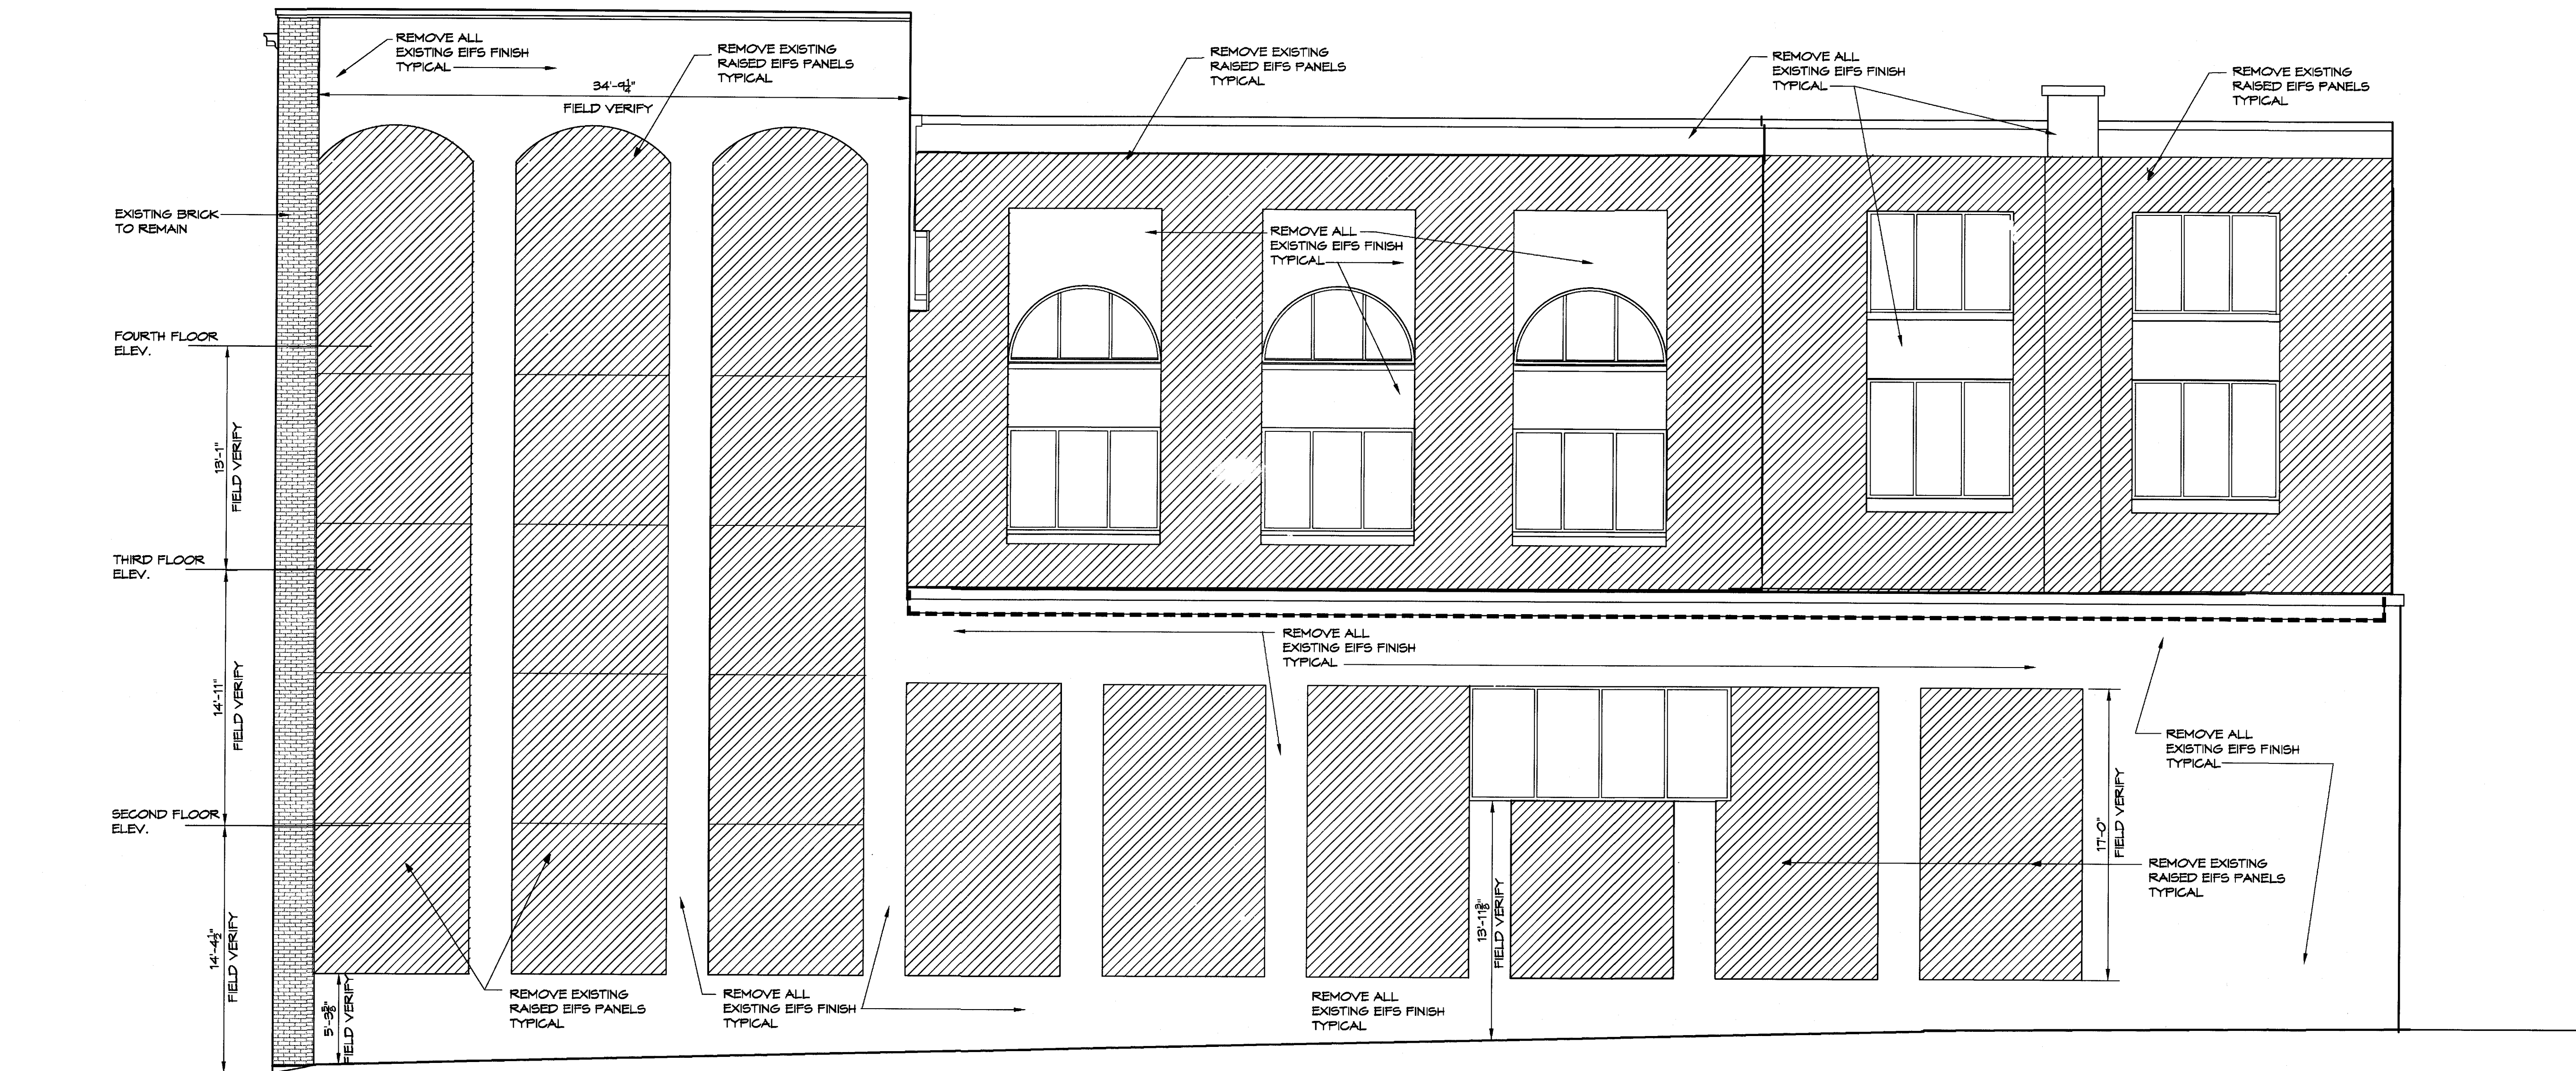


EXISTING ELEVATION
 AD-1.1
 AD-1
 SCALE: 3/16" = 1'-0"

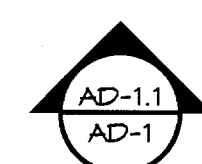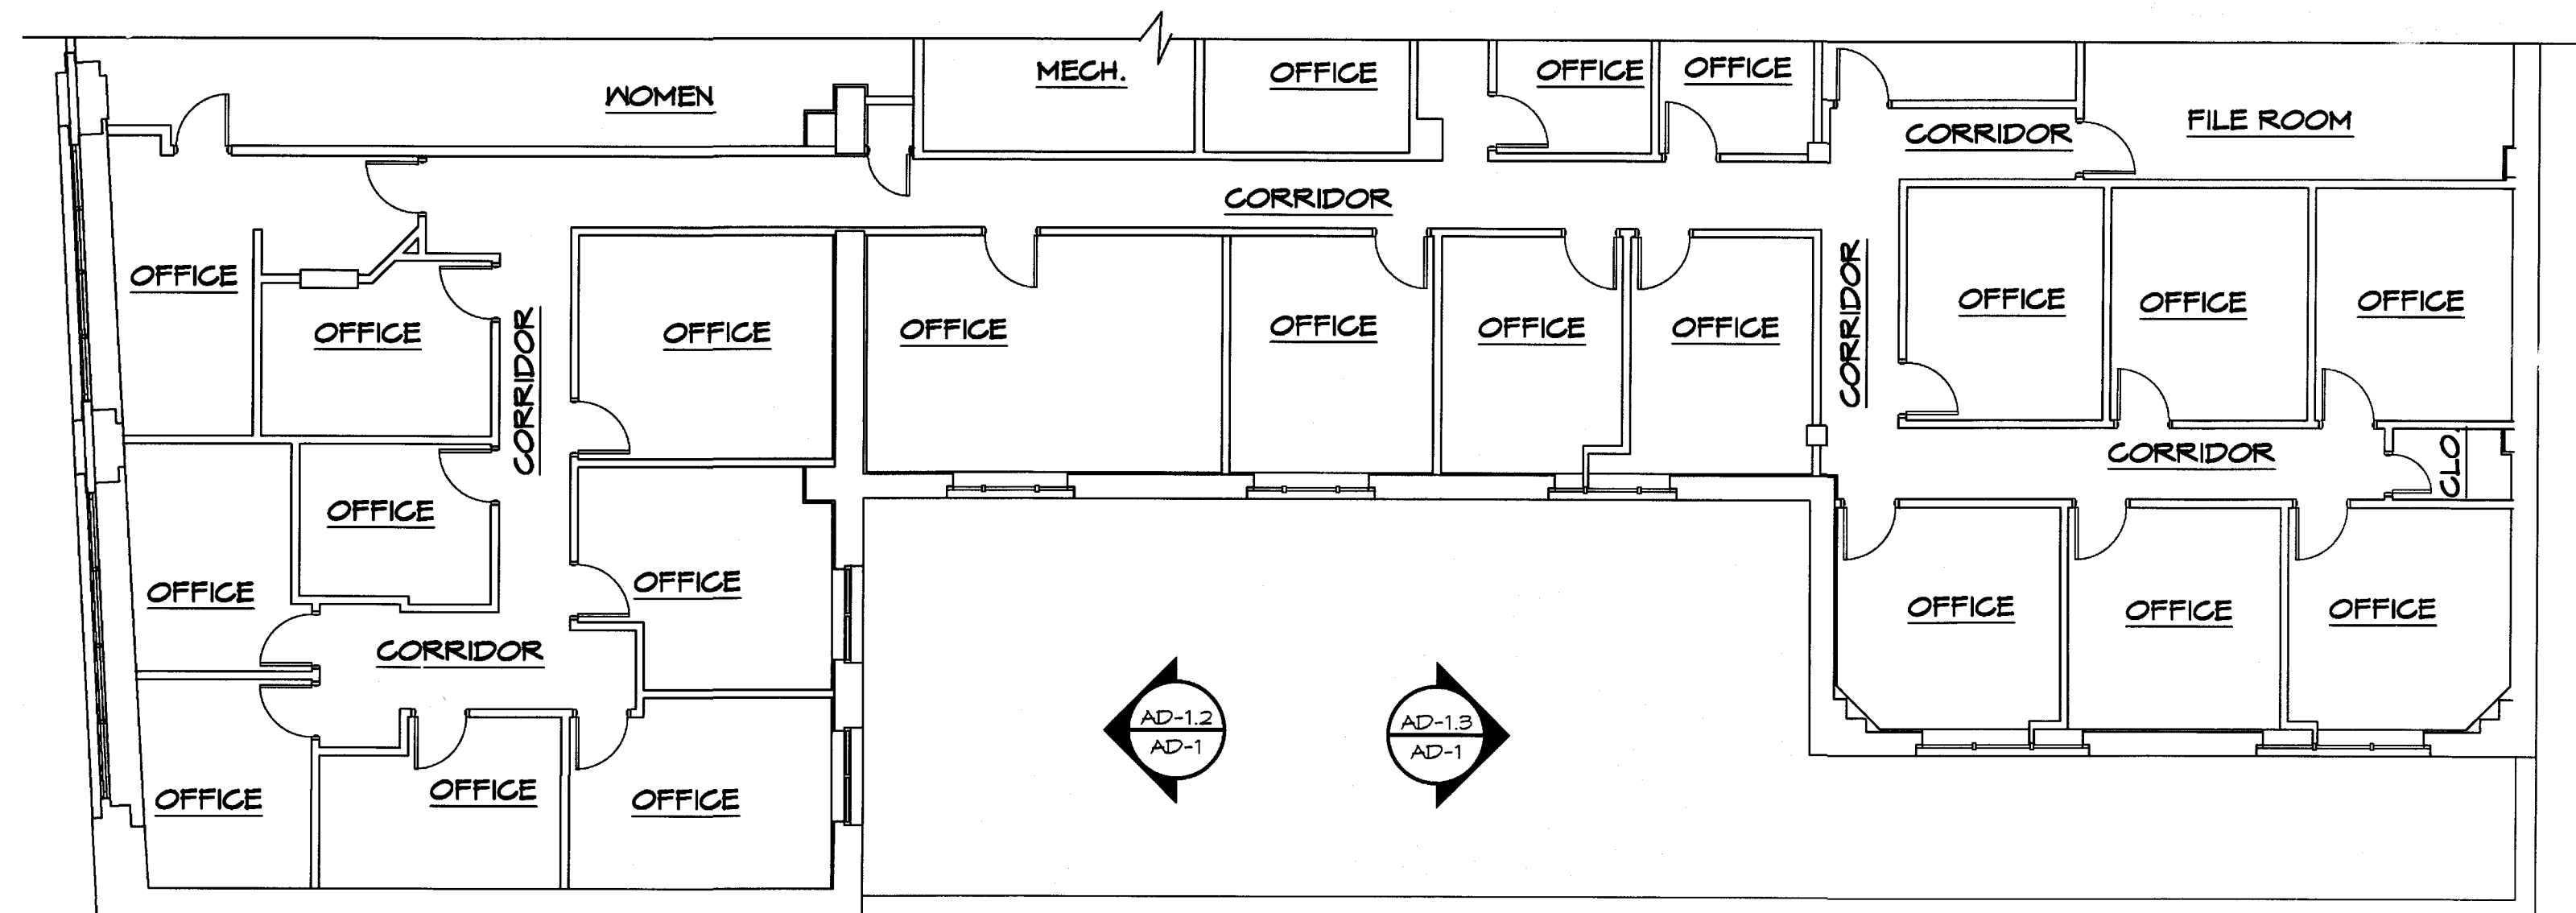

PARTIAL THIRD FLOOR PLAN
 AD-1.1
 AD-1
 SCALE: 1/16" = 1'-0"

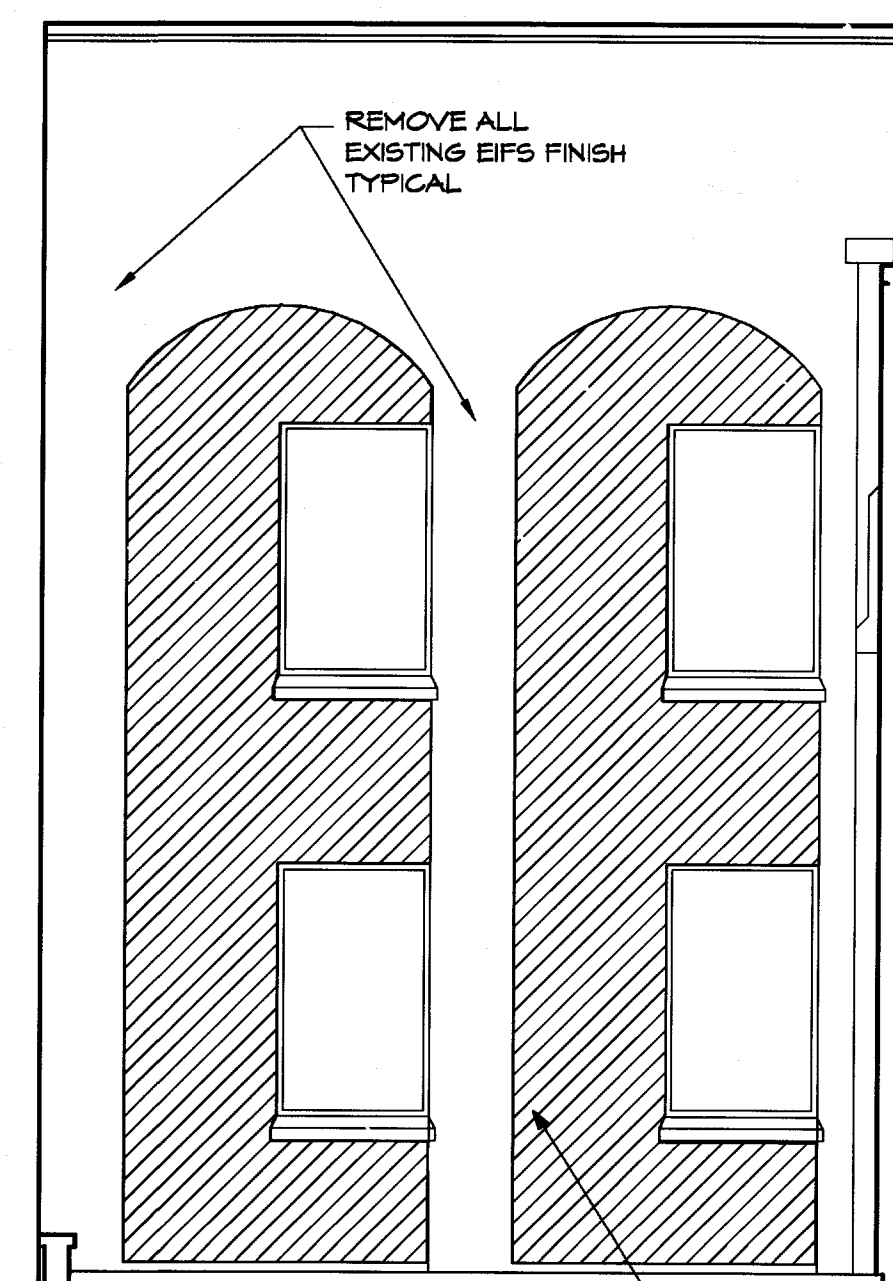

EXISTING ELEVATION
 AD-1.2
 AD-1
 SCALE: 3/16" = 1'-0"

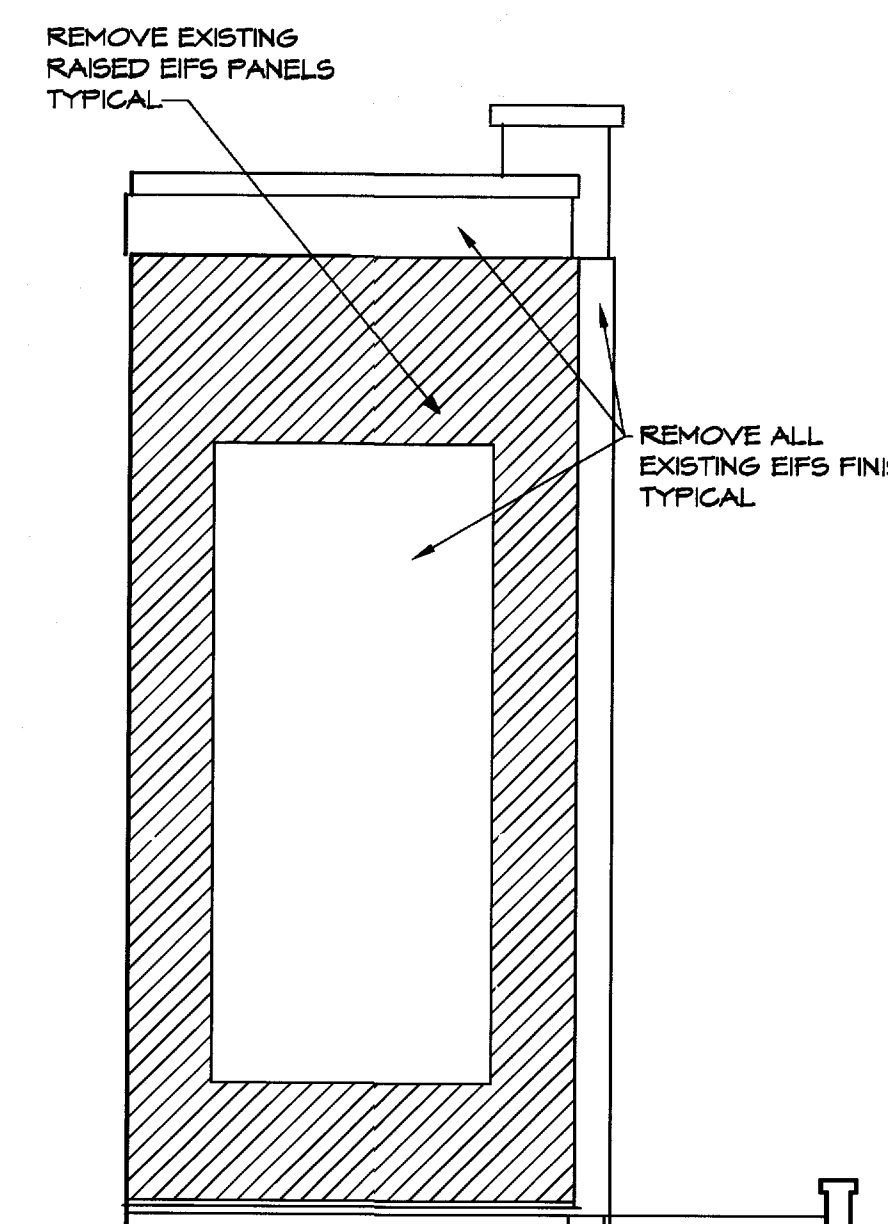

EXISTING ELEVATION
 AD-1.3
 AD-1
 SCALE: 3/16" = 1'-0"