


DATE:	MAR. 14, 2016
REVISIONS	
	JULY 7, 2017

HUGHES ASSOCIATES
ARCHITECTS & ENGINEERS
656 ELM AVENUE SW | ROANOKE, VIRGINIA 24016
540.342.4002 www.hughesa.com

EXTERIOR BUILDING FACING STUDY
COULTER BUILDING
Franklin Street Roanoke, Virginia


DRAWN BY: 2
CHECKED BY: 2

PLAZA PLAN

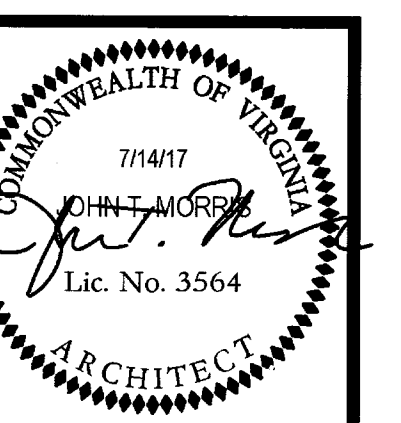


COMMISSION No.
16011
SHEET
A1-1


© COPYRIGHT 2017
HUGHES ASSOCIATES ARCHITECTS & ENGINEERS
A PROFESSIONAL CORPORATION

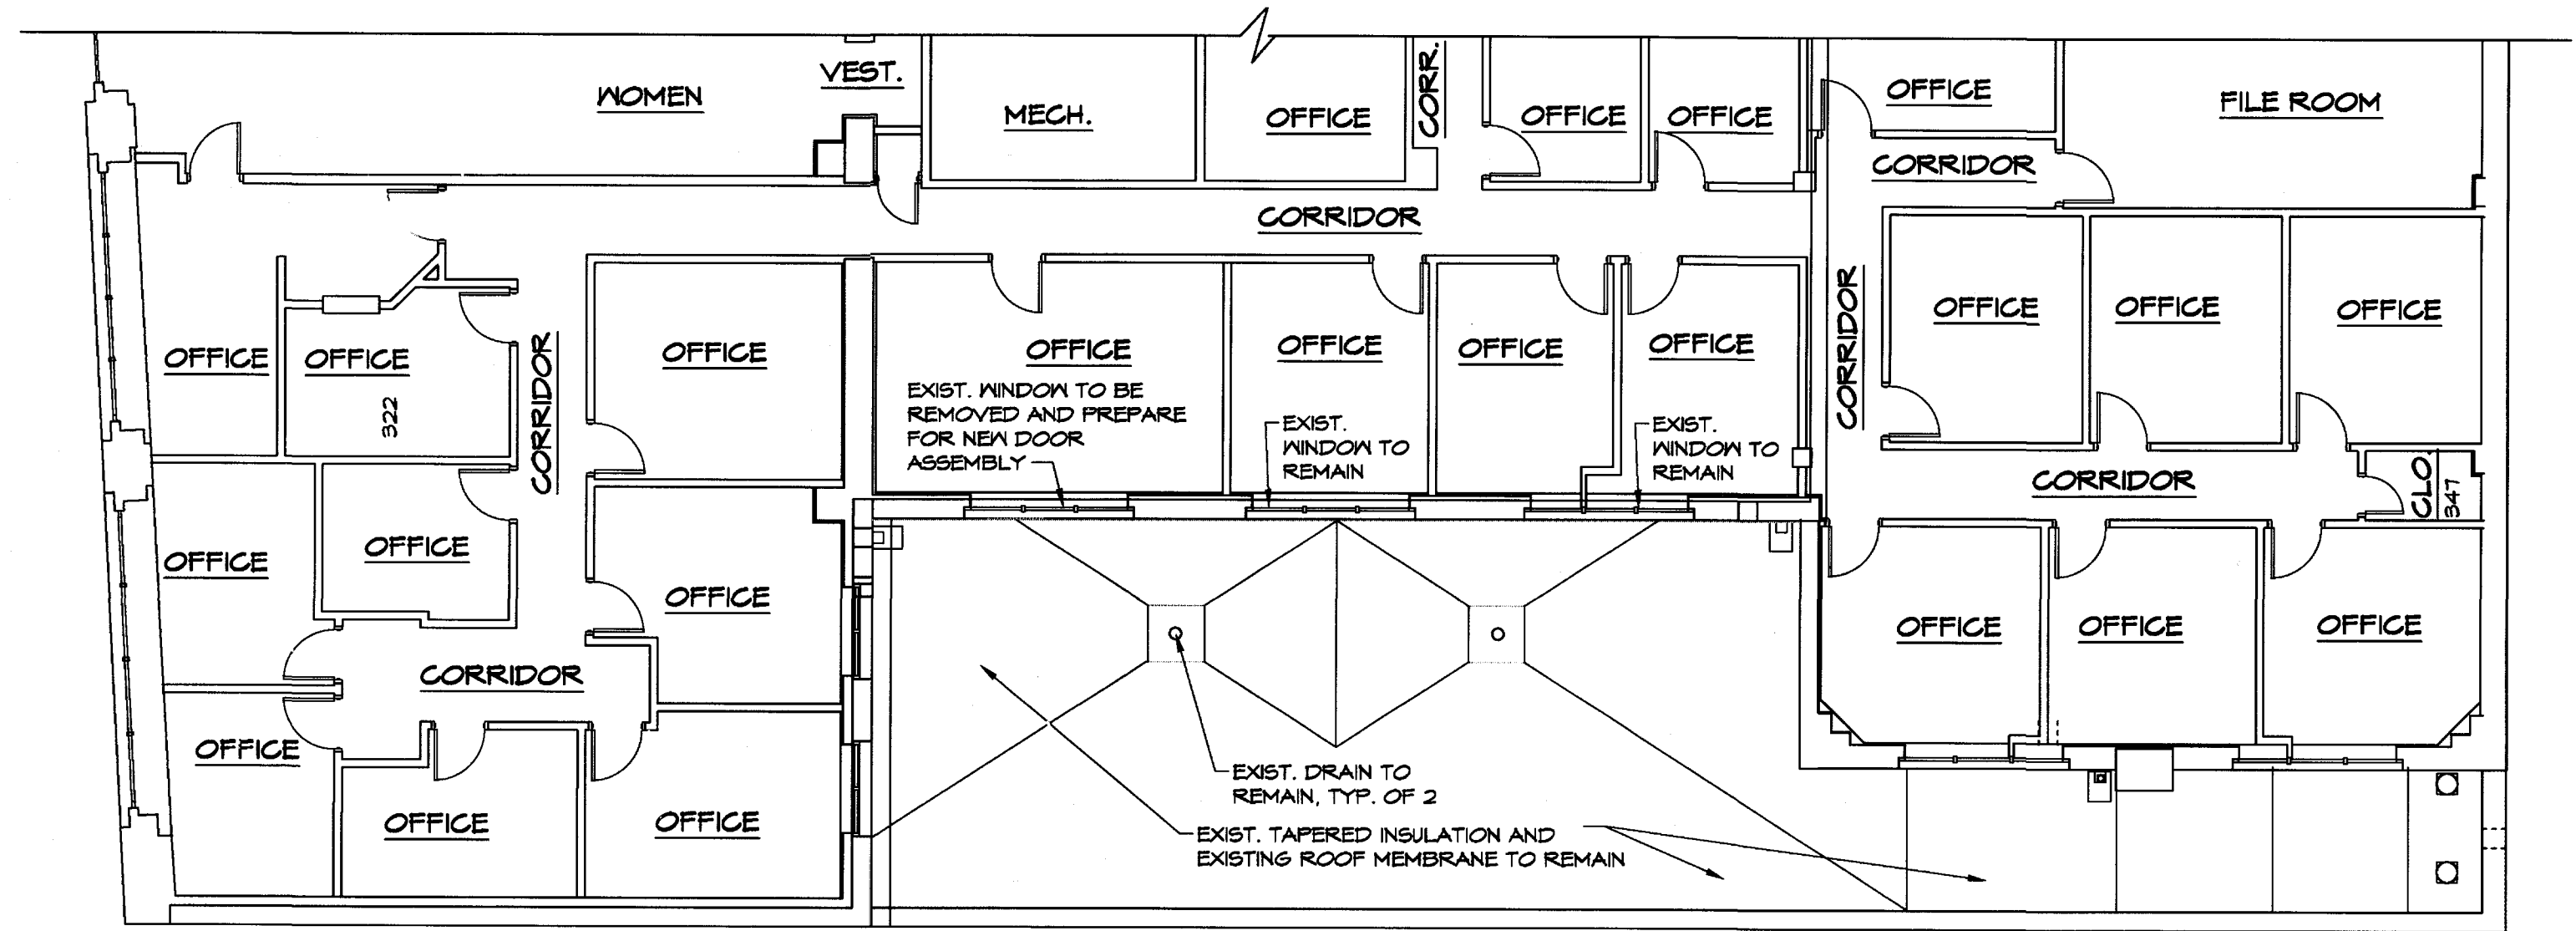

THIRD FLOOR / EXISTING ROOF PLAN
SCALE: 1/8" = 1'-0"

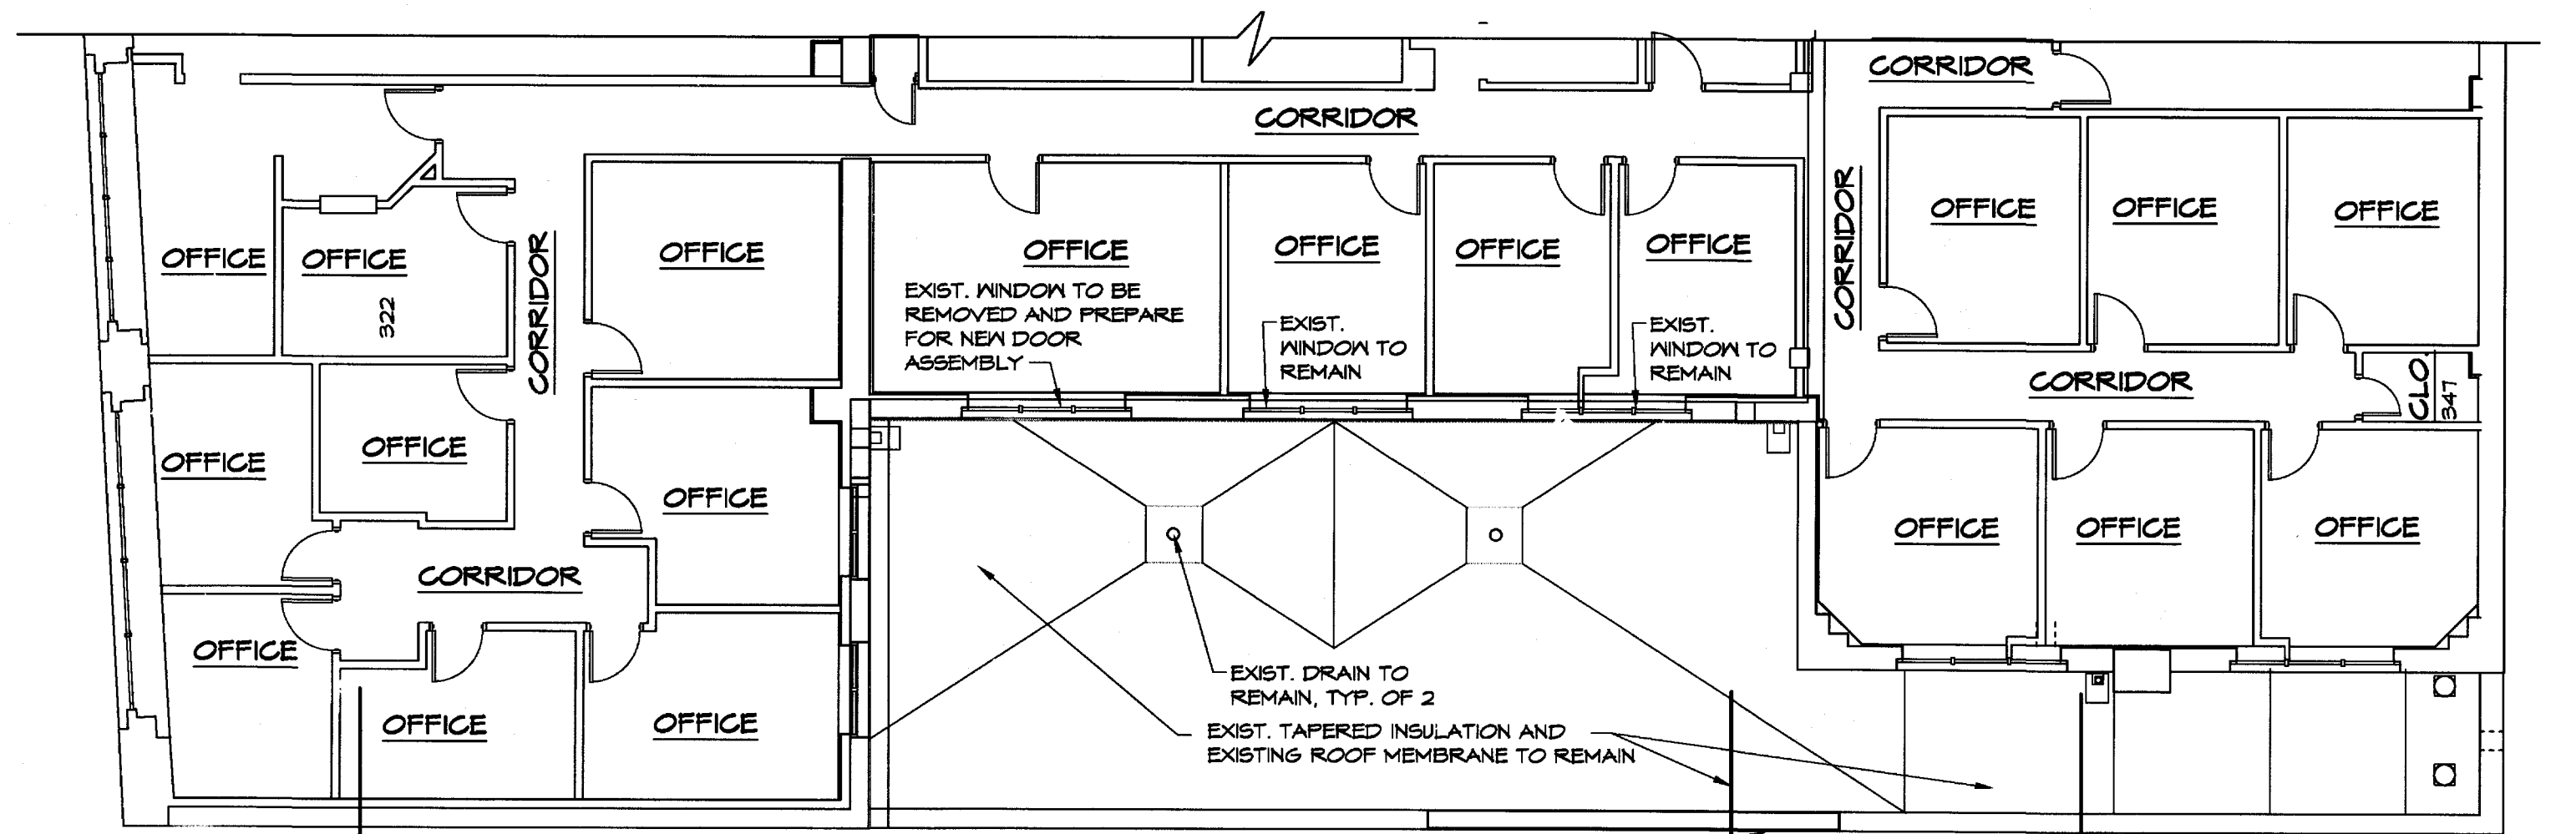


THIRD FLOOR / EXISTING ROOF PLAN - BASE BID
SCALE: 1/8" = 1'-0"

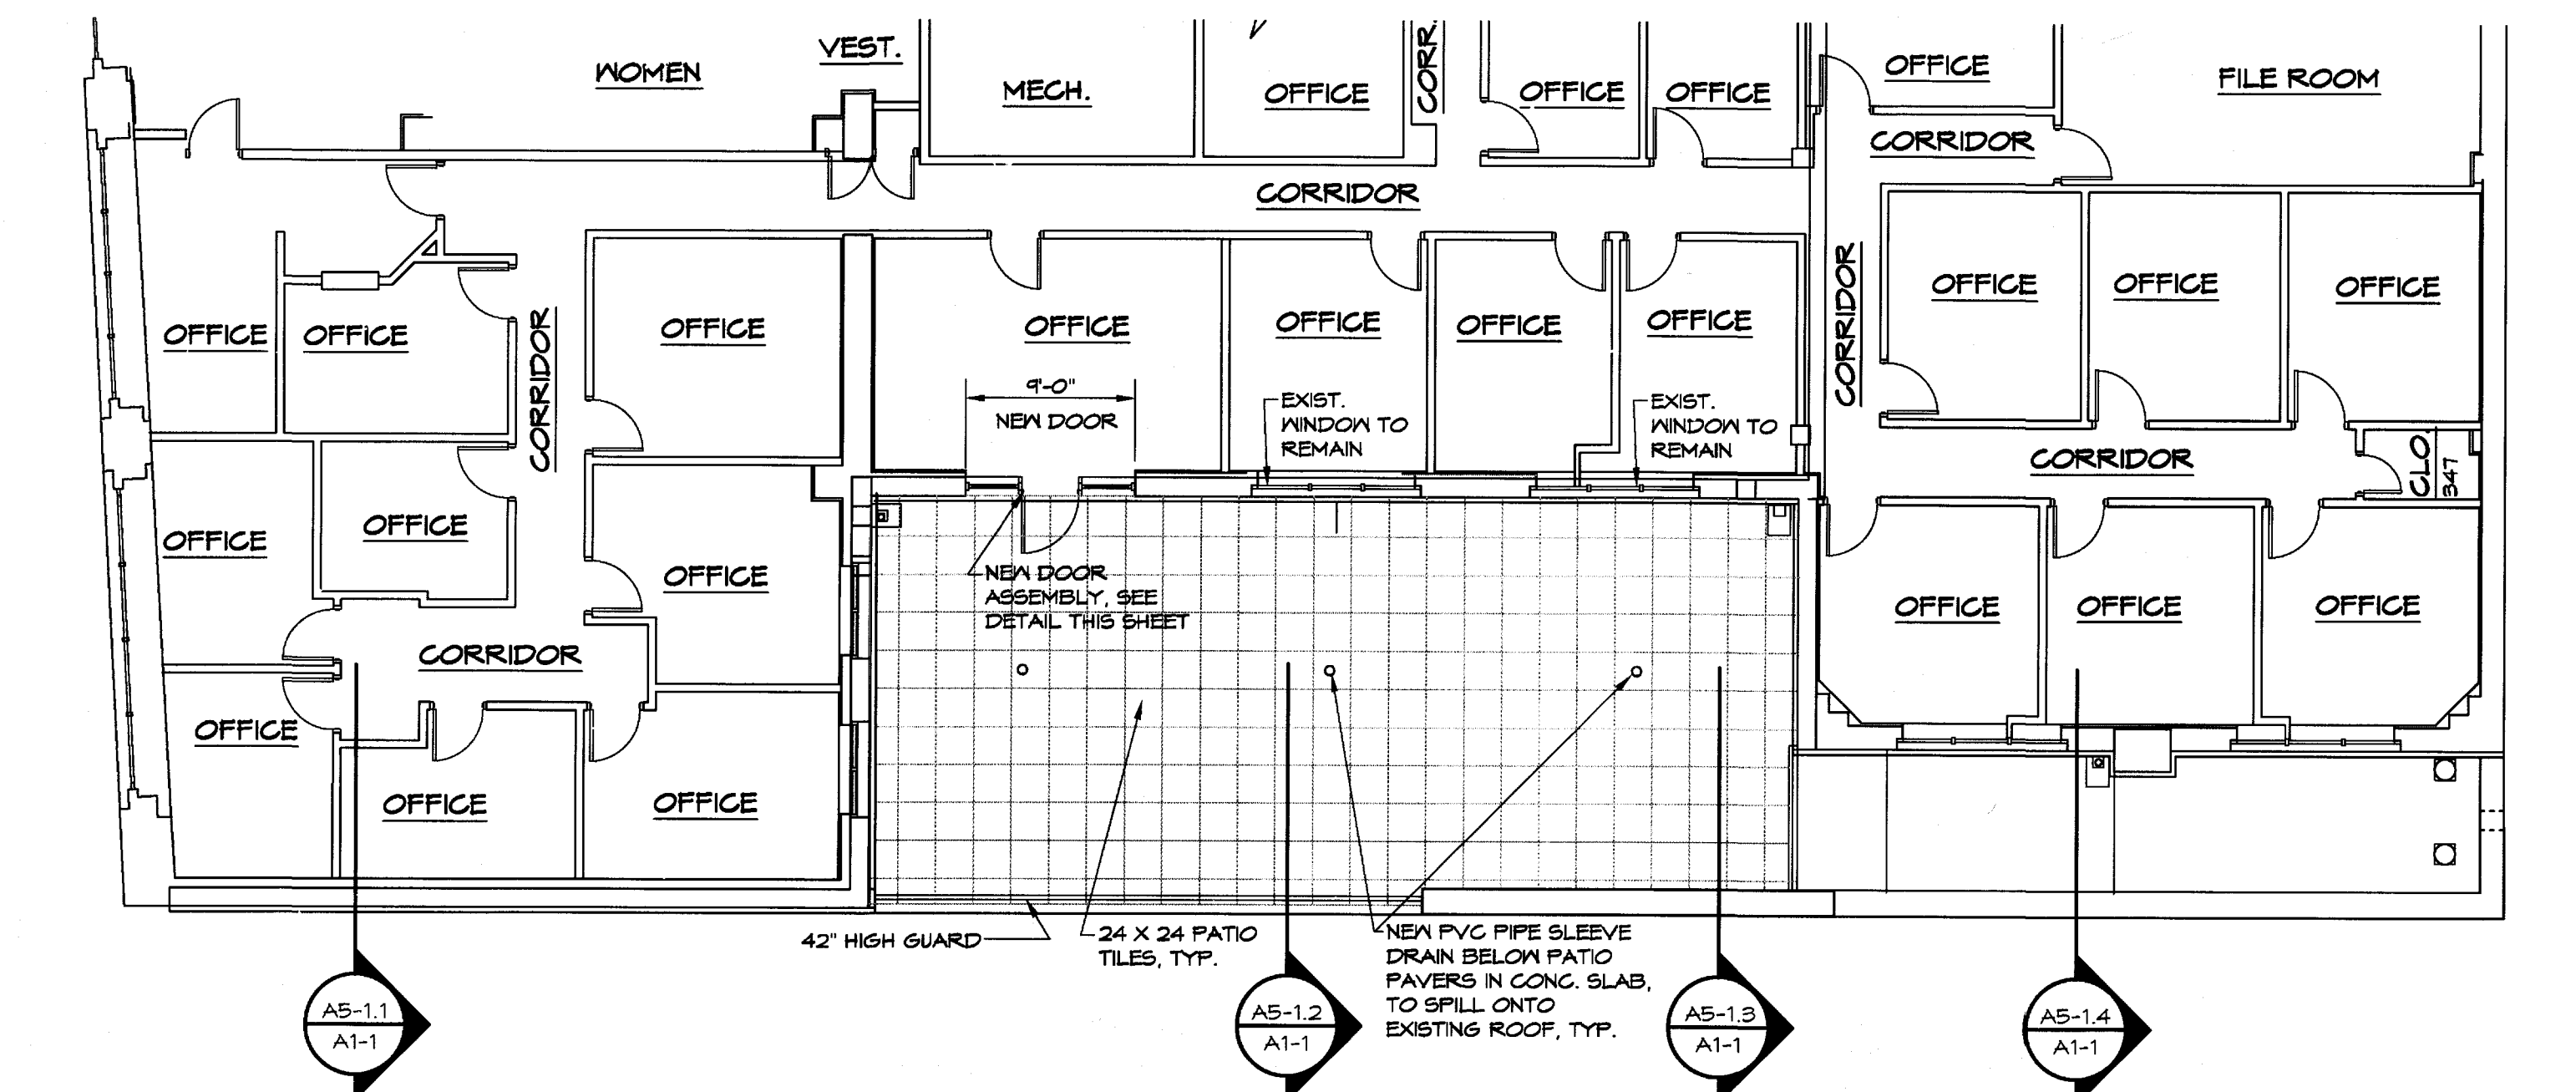


THIRD FLOOR PATIO PLAN - ALTERNATE #1
SCALE: 1/8" = 1'-0"

GLASS TYPES

- G-1 1/2" CLEAR TEMPERED GLASS
- G-2 1" IG UNIT CLEAR TEMPERED GLASS

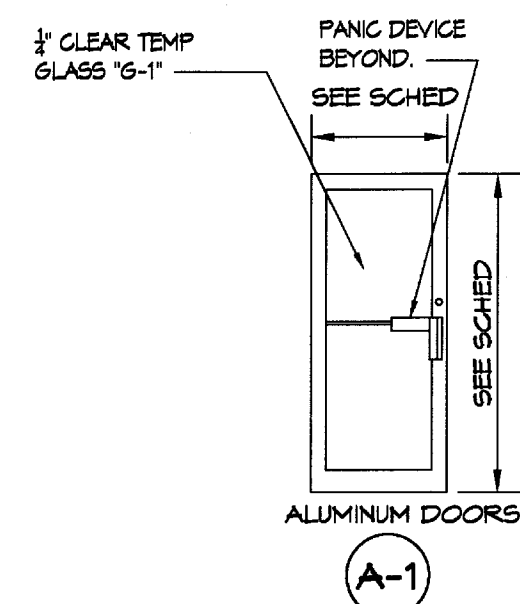

A-1

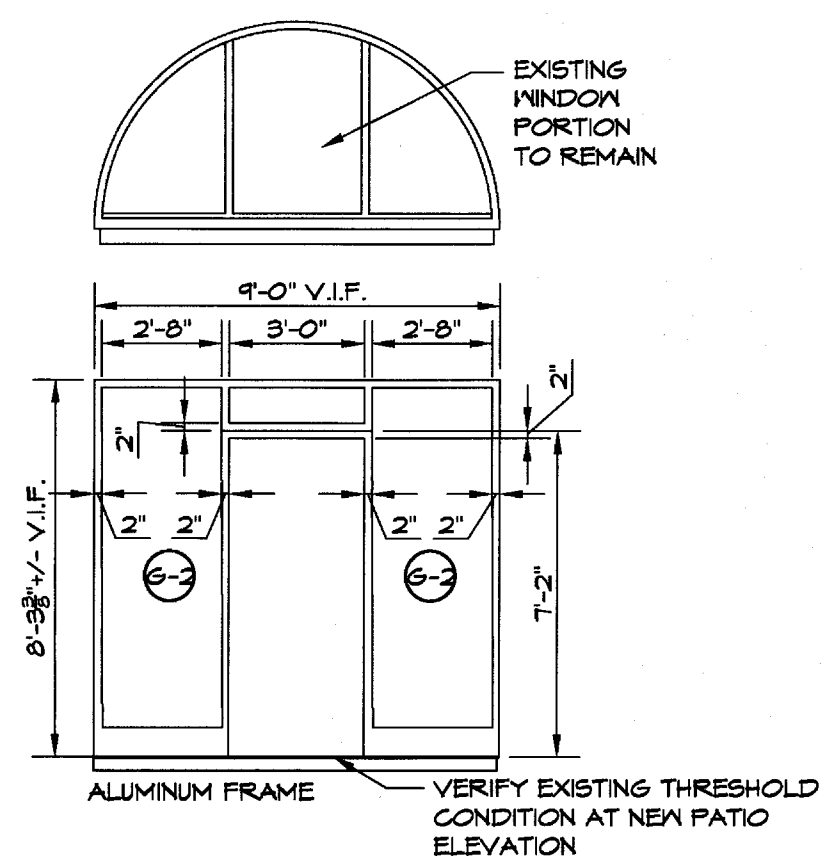

PATIO DOOR DETAILS - ALTERNATE 1
SCALE: 3/16" = 1'-0"

Drawing File: P:\2016\16011 - WMA - Exterior - Shop - Facing Study - Coulter Building\CD\A1001 - Plaza Plan 2.dwg 7/13/2017 1:43 PM