


DATE:	JULY 14, 2017
REVISIONS	
△	
△	
△	
△	

HUGHES ASSOCIATES
ARCHITECTS & ENGINEERS
 555 ELM AVENUE SW | ROANOKE, VIRGINIA 24006
 540.342.4002
 www.hughesae.com


EXTERIOR BUILDING FACING STUDY
COULTER BUILDING
 Franklin Street | Roanoke, Virginia

DRAWN BY: JTM
 CHECKED BY: ?


EXTERIOR ELEVATIONS - ALTERNATE

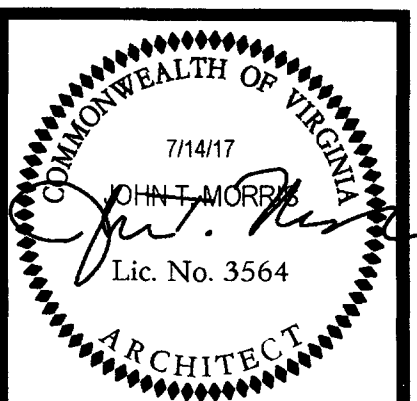

COMMISSION No.
 16011
 SHEET
A3-2
© COPYRIGHT 2017
 HUGHES ASSOCIATES ARCHITECTS & ENGINEERS
 A PROFESSIONAL CORPORATION

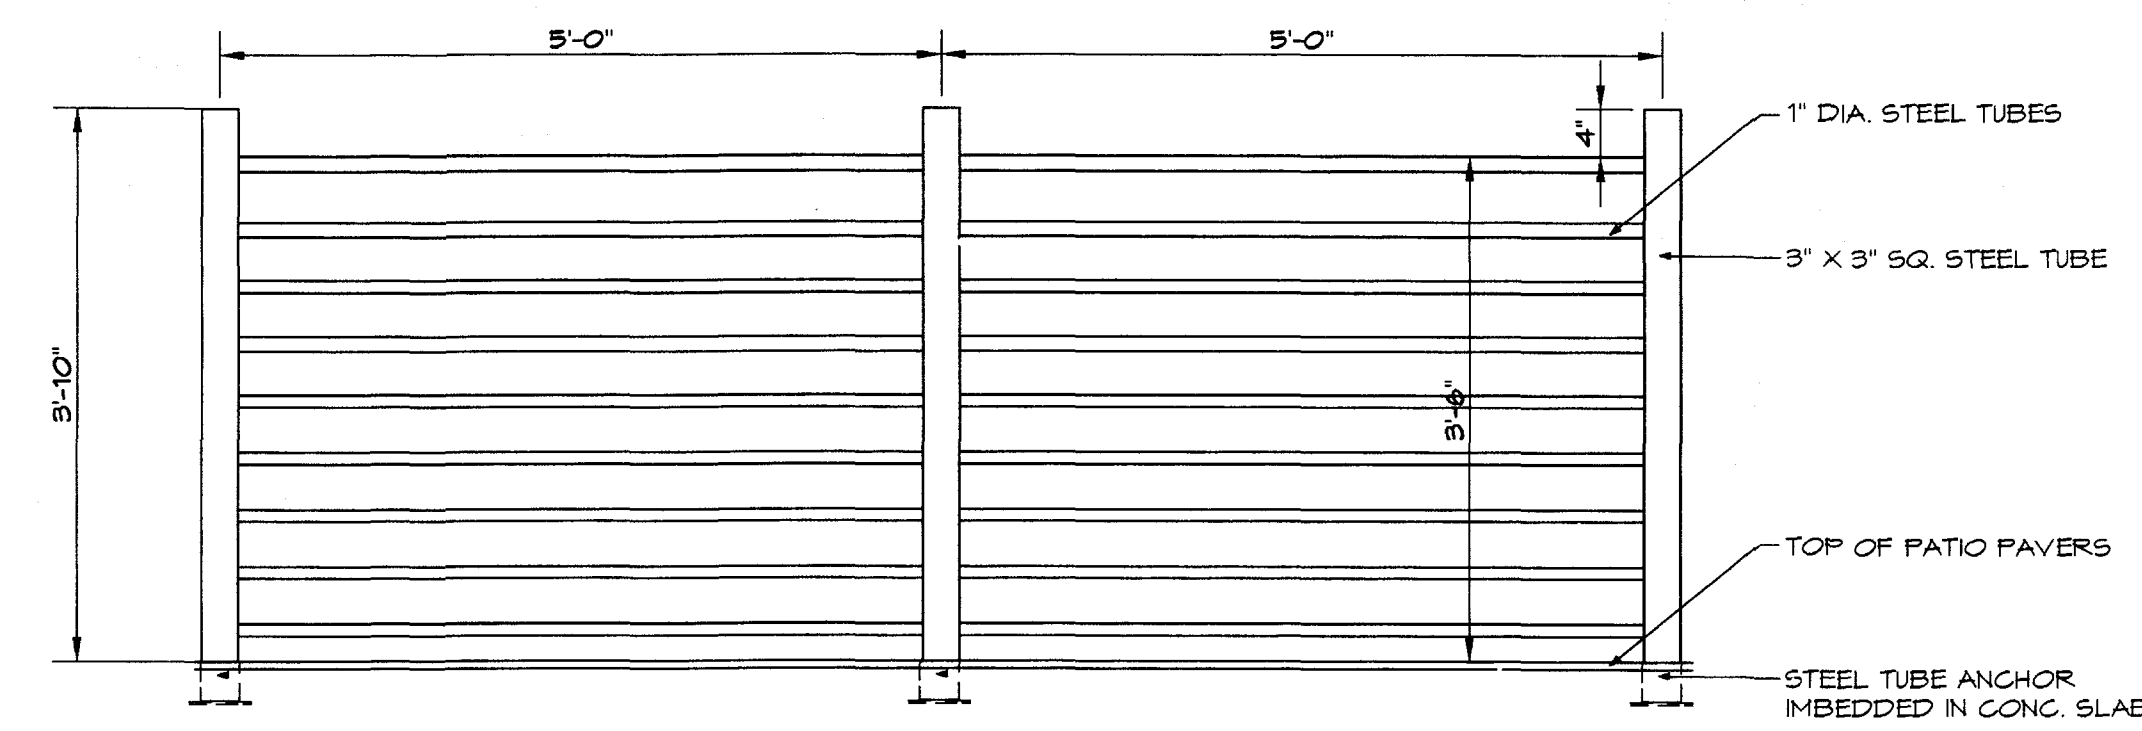


GUARD RAIL ELEVATION
 A3-2.4
 A-1
 SCALE: 3/4" = 1'-0"

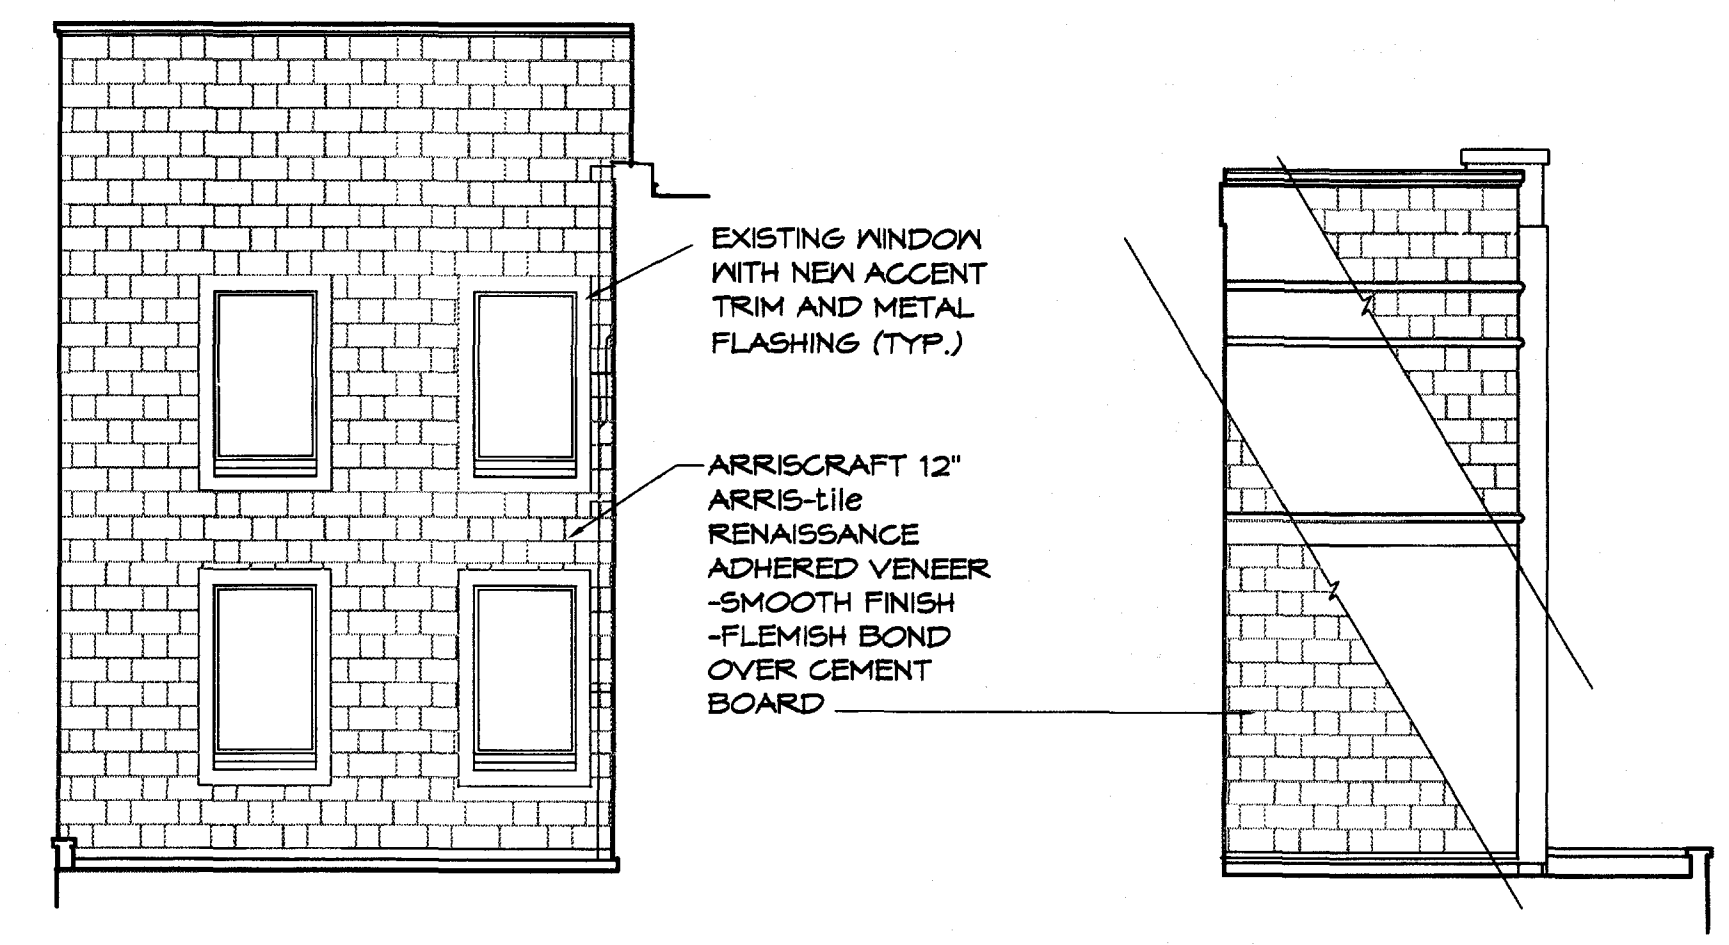

ELEVATION
 A3-2.2
 A-1
 SCALE: 1/8" = 1'-0"

ELEVATION
 A3-2.3
 A-1
 SCALE: 1/8" = 1'-0"

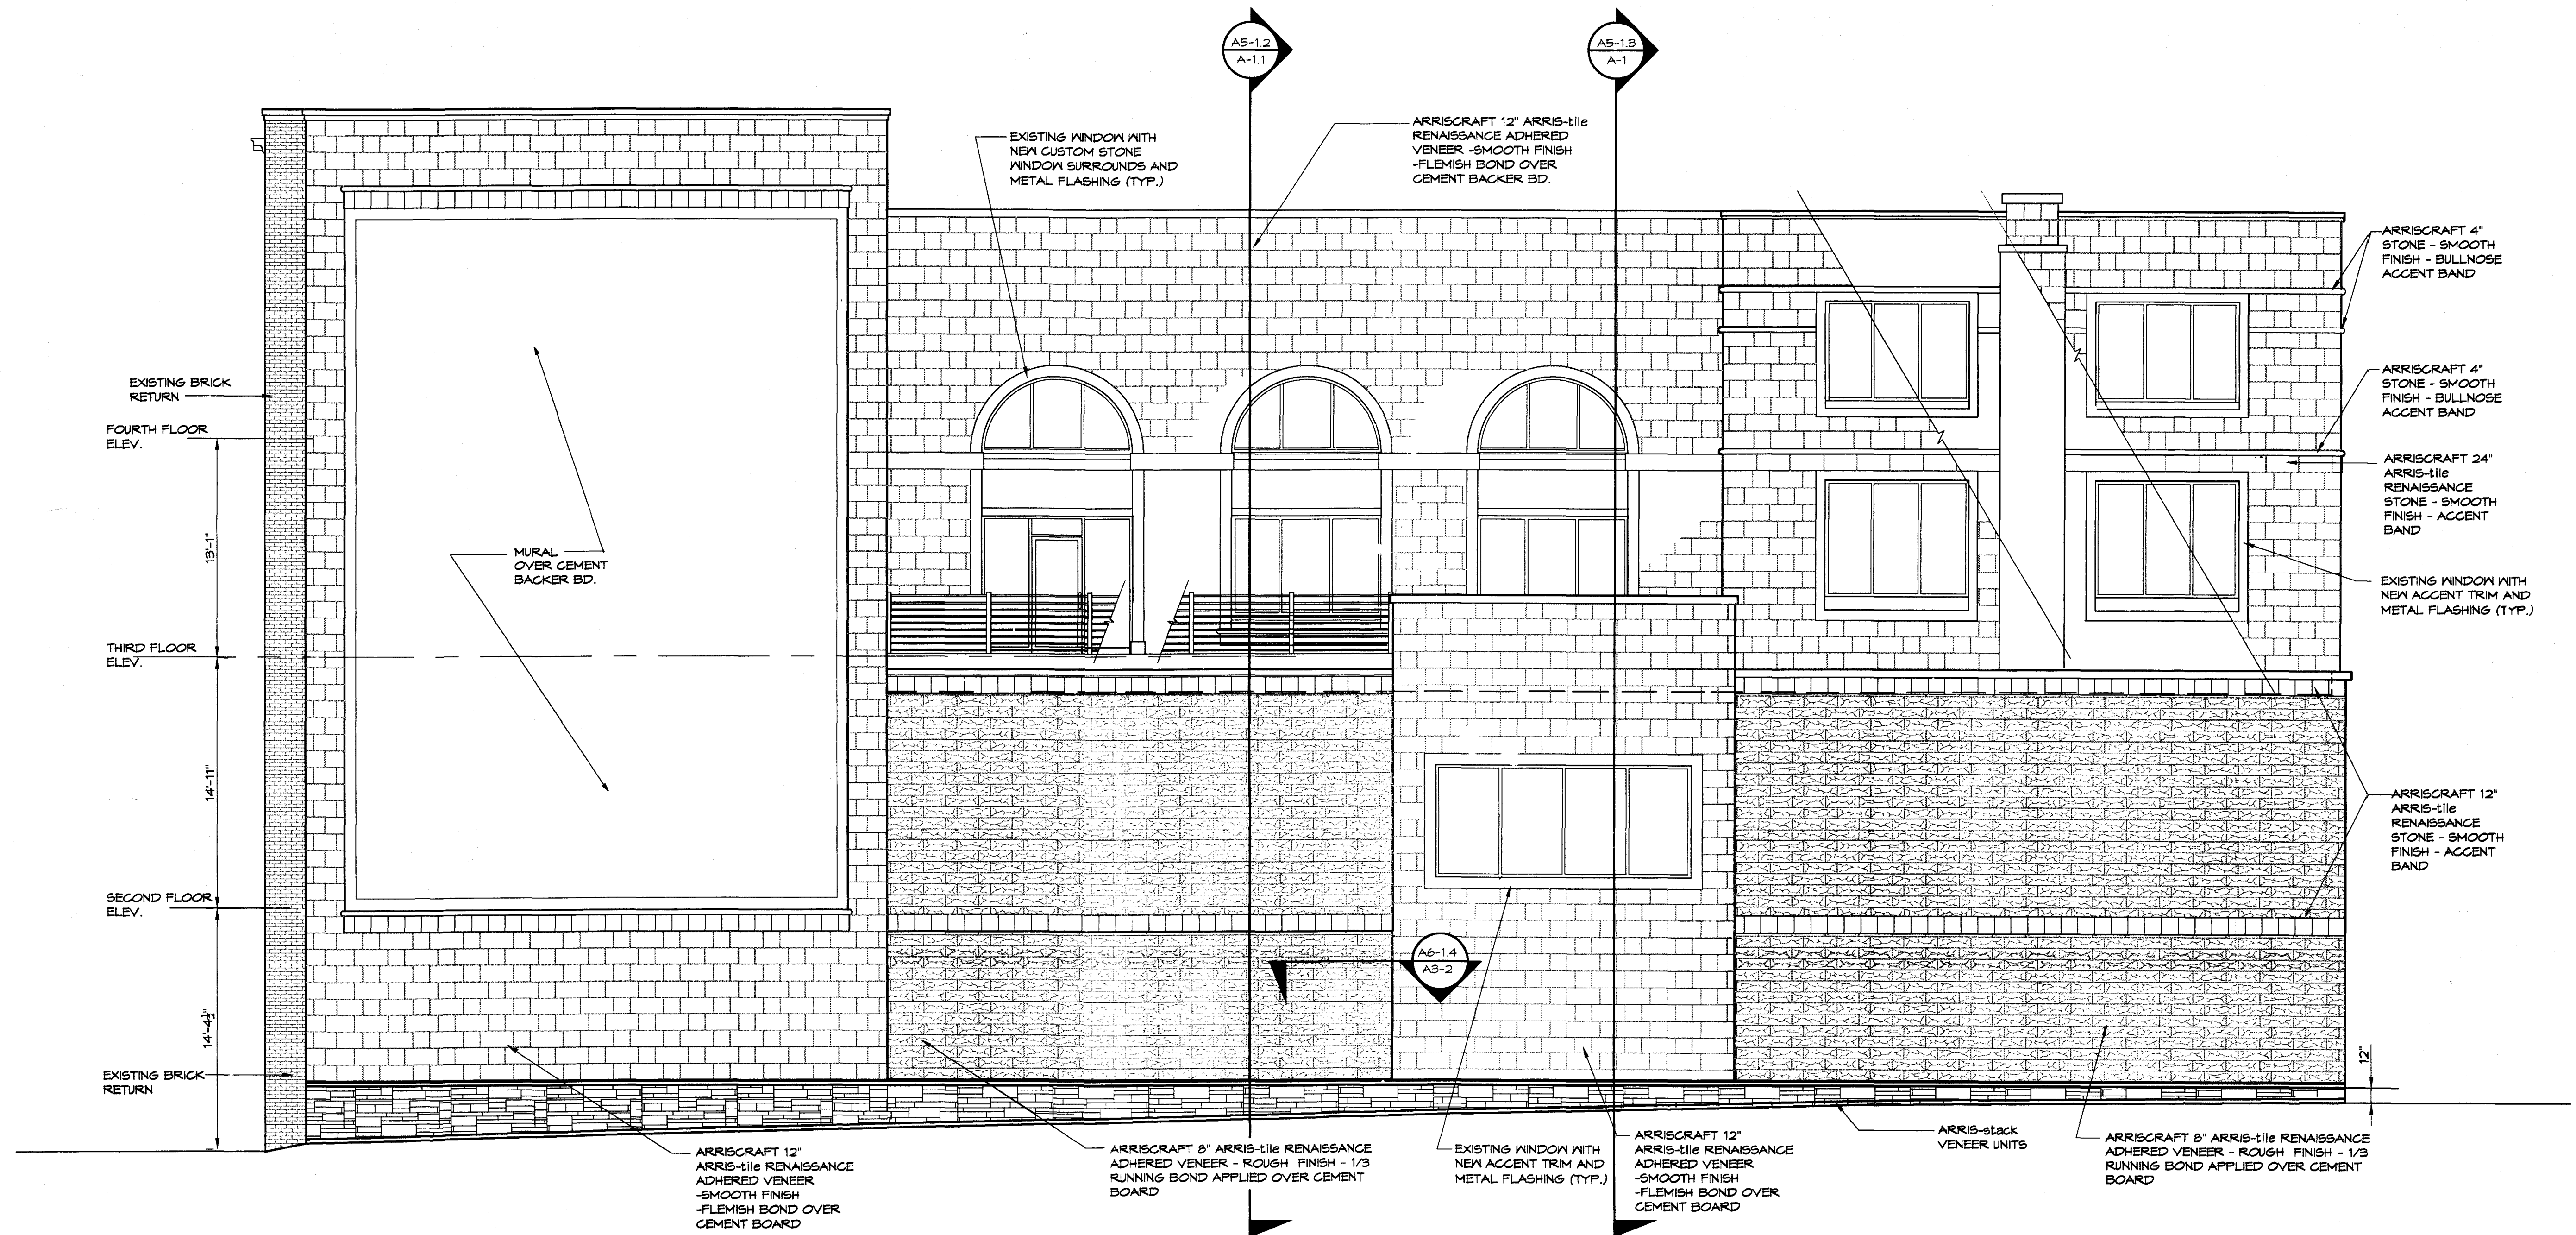

ELEVATION
 A3-2.1
 A-1
 SCALE: 3/16" = 1'-0"

Drawing File: P:\2016\16011 - WMA - Exterior Bldg. Facing Study - Coulter Bldg. (A3-2.1) 16011 Elevations and wall sections.dwg 7/13/2017 2:17 PM