
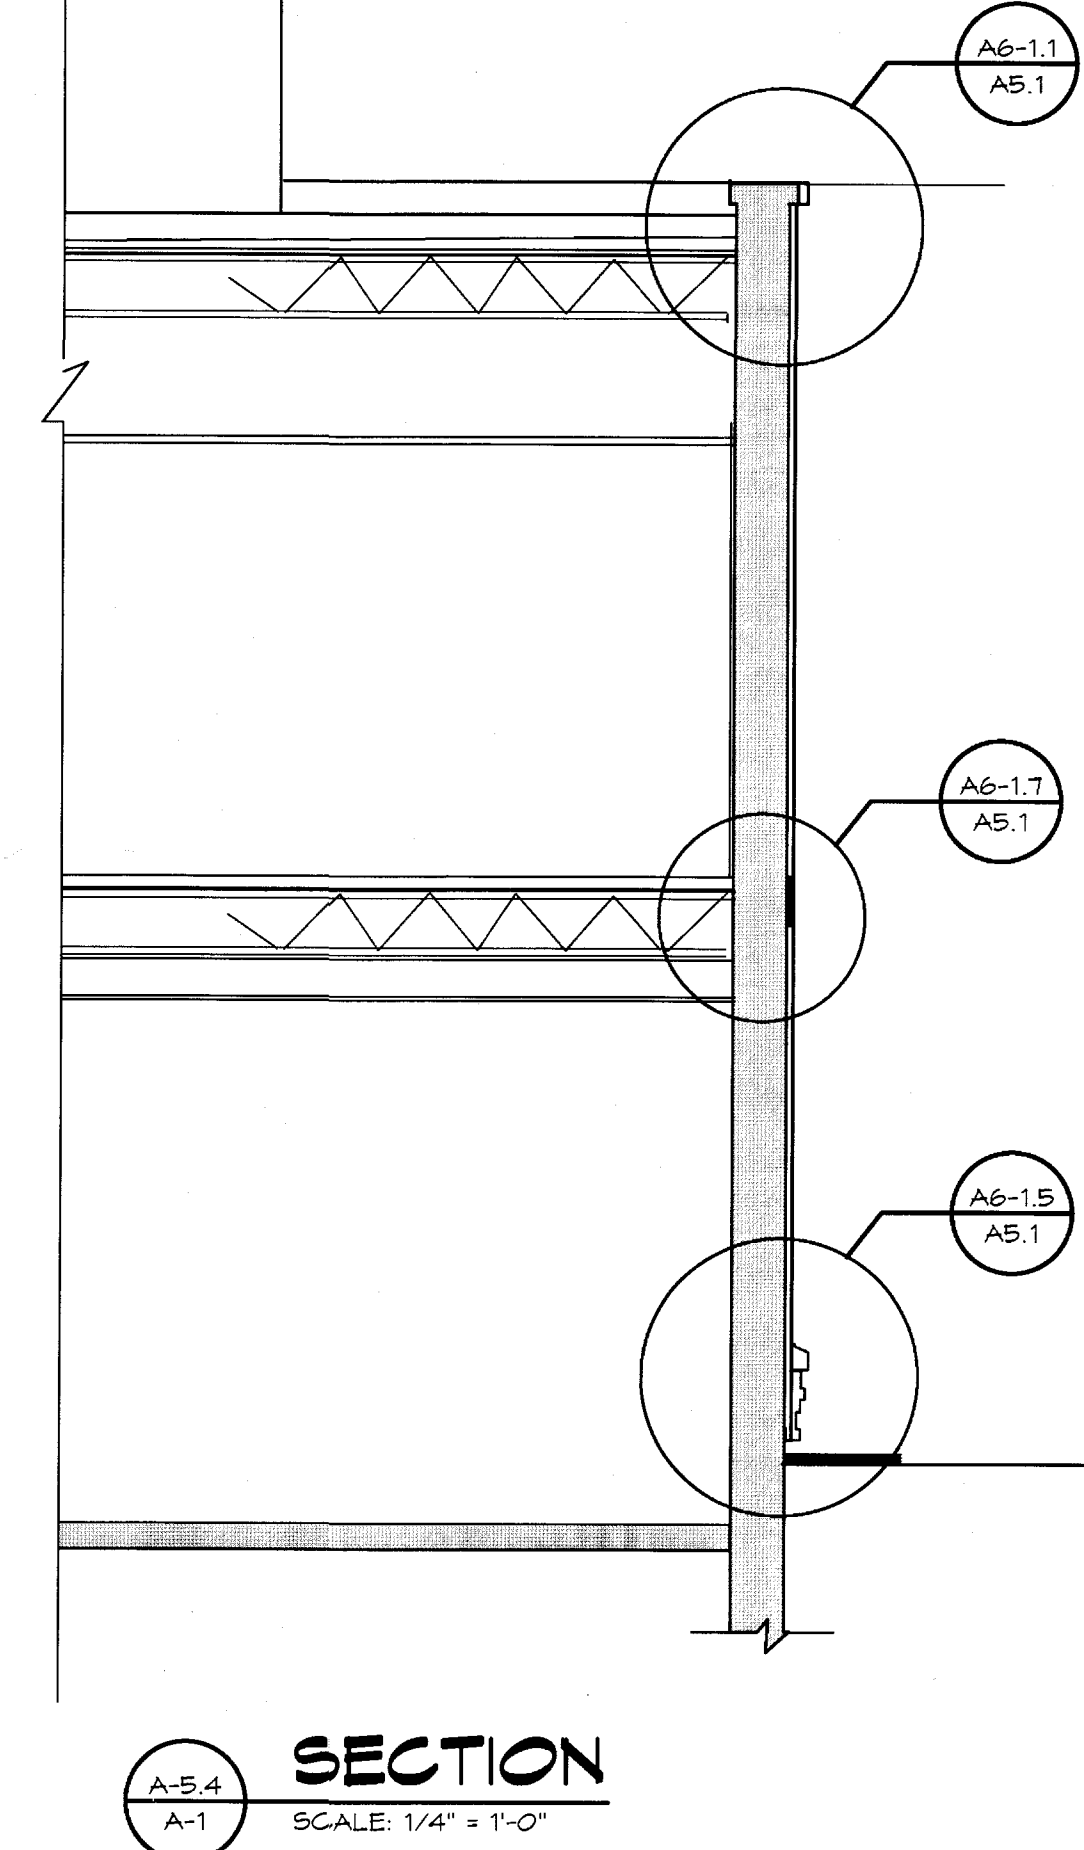
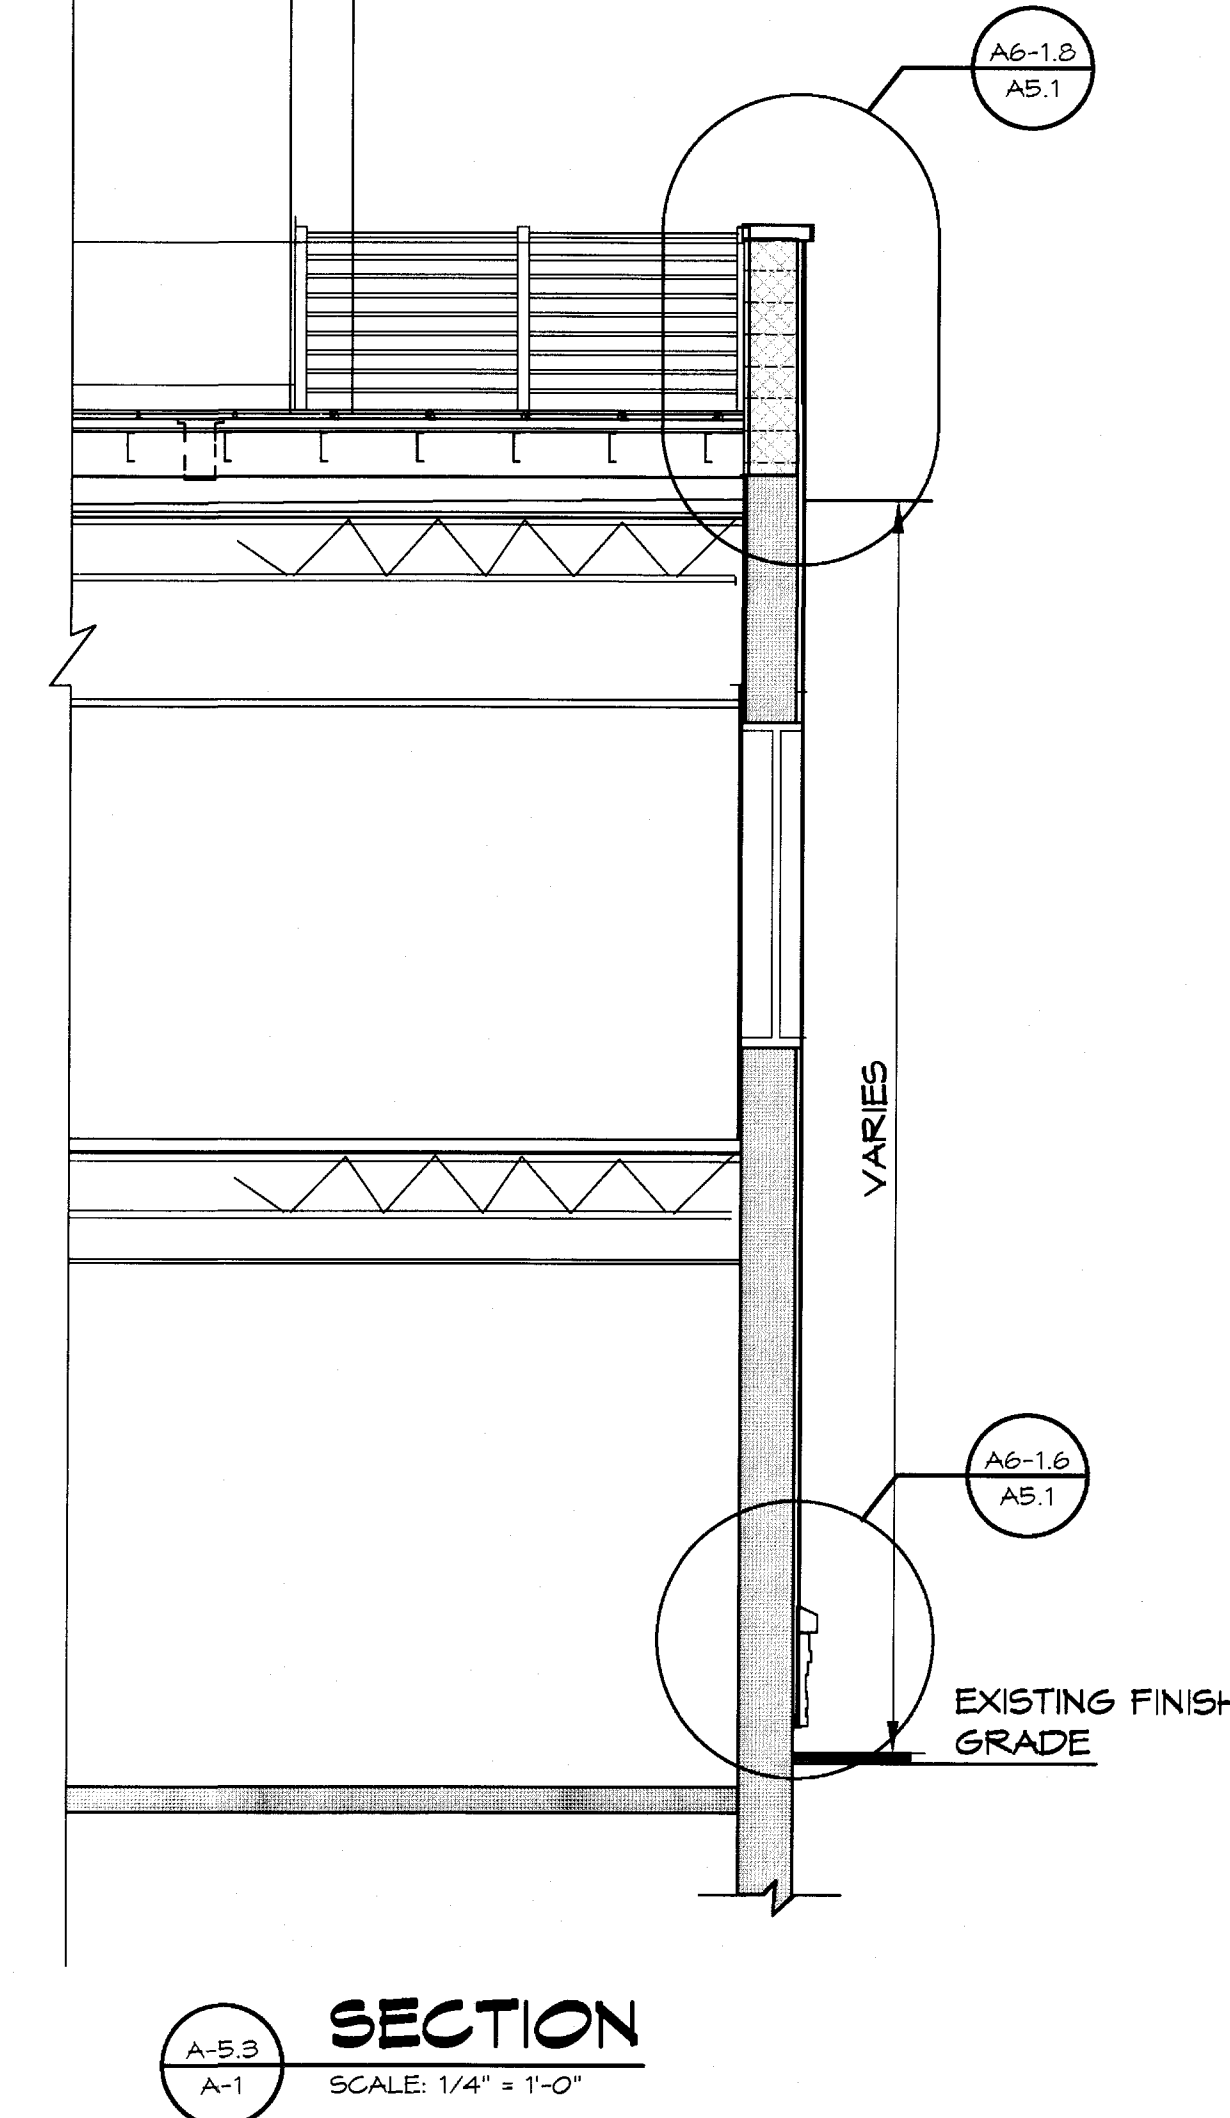
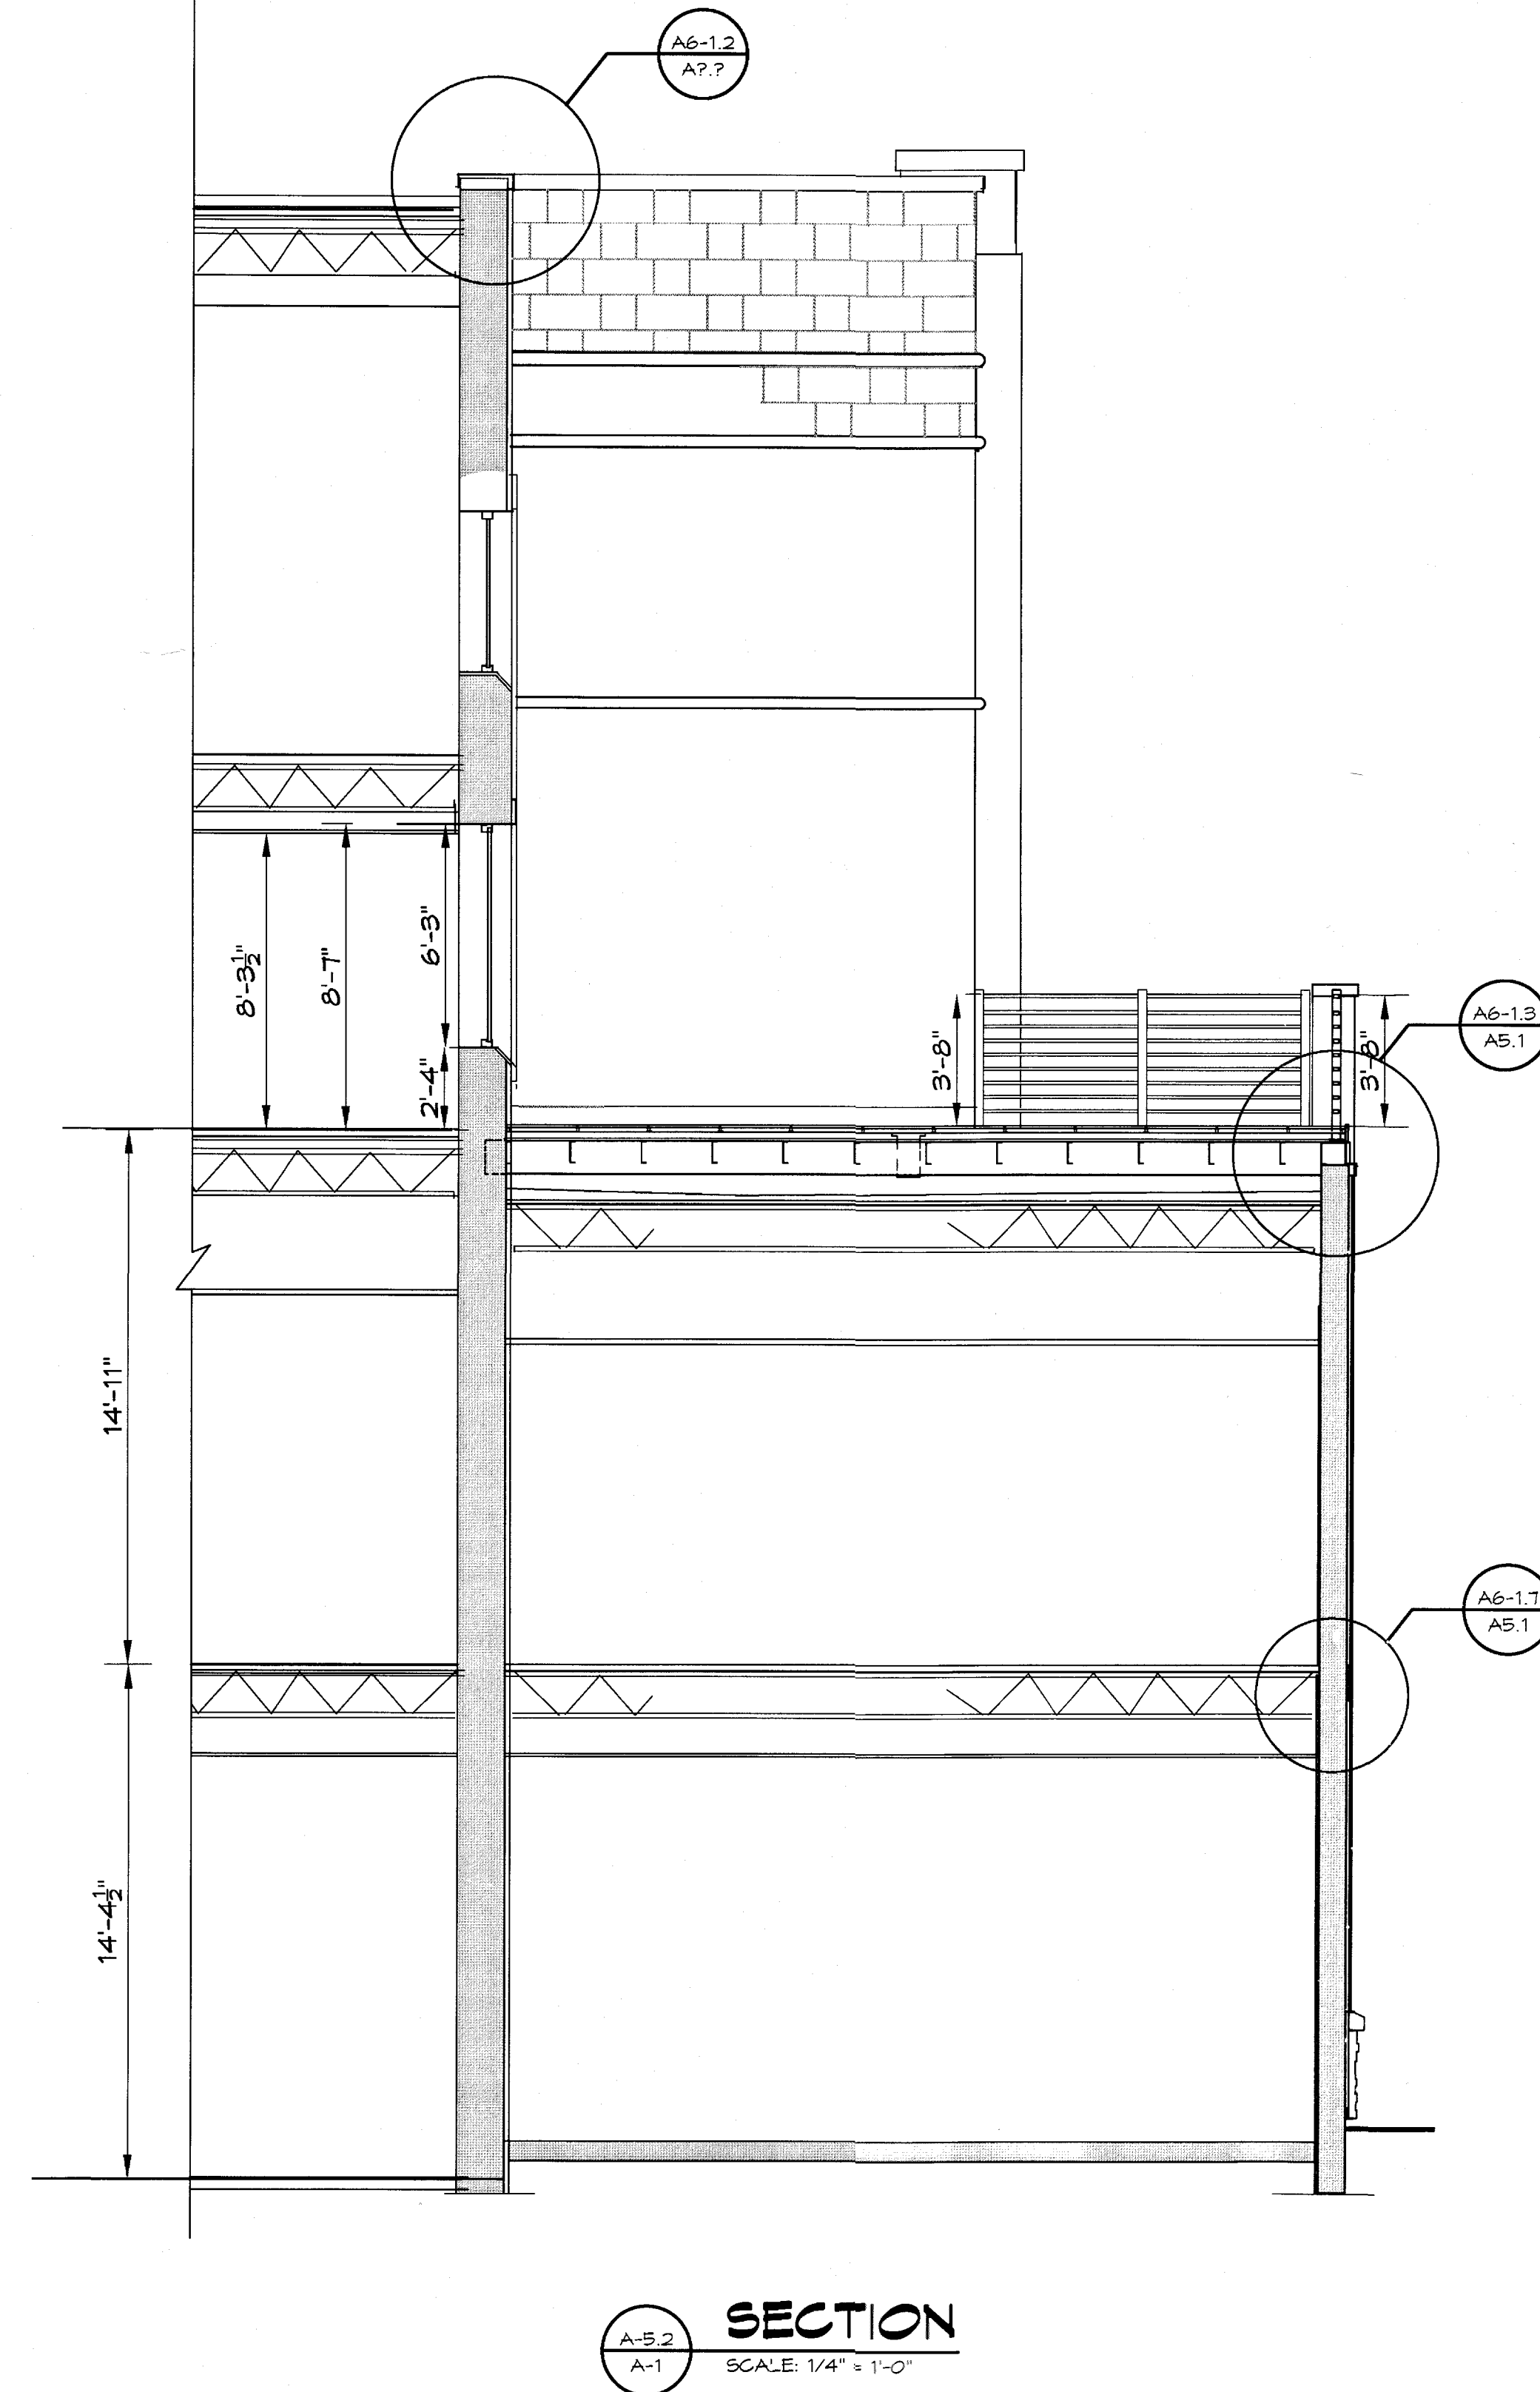


Drawing File: P:\2018\16011 - WWA - Exterior - Bldg. Facing Study - Coulter Bldg. (2018) (1601) Elevations and wall sections.dwg 7/13/2017 2:17 PM

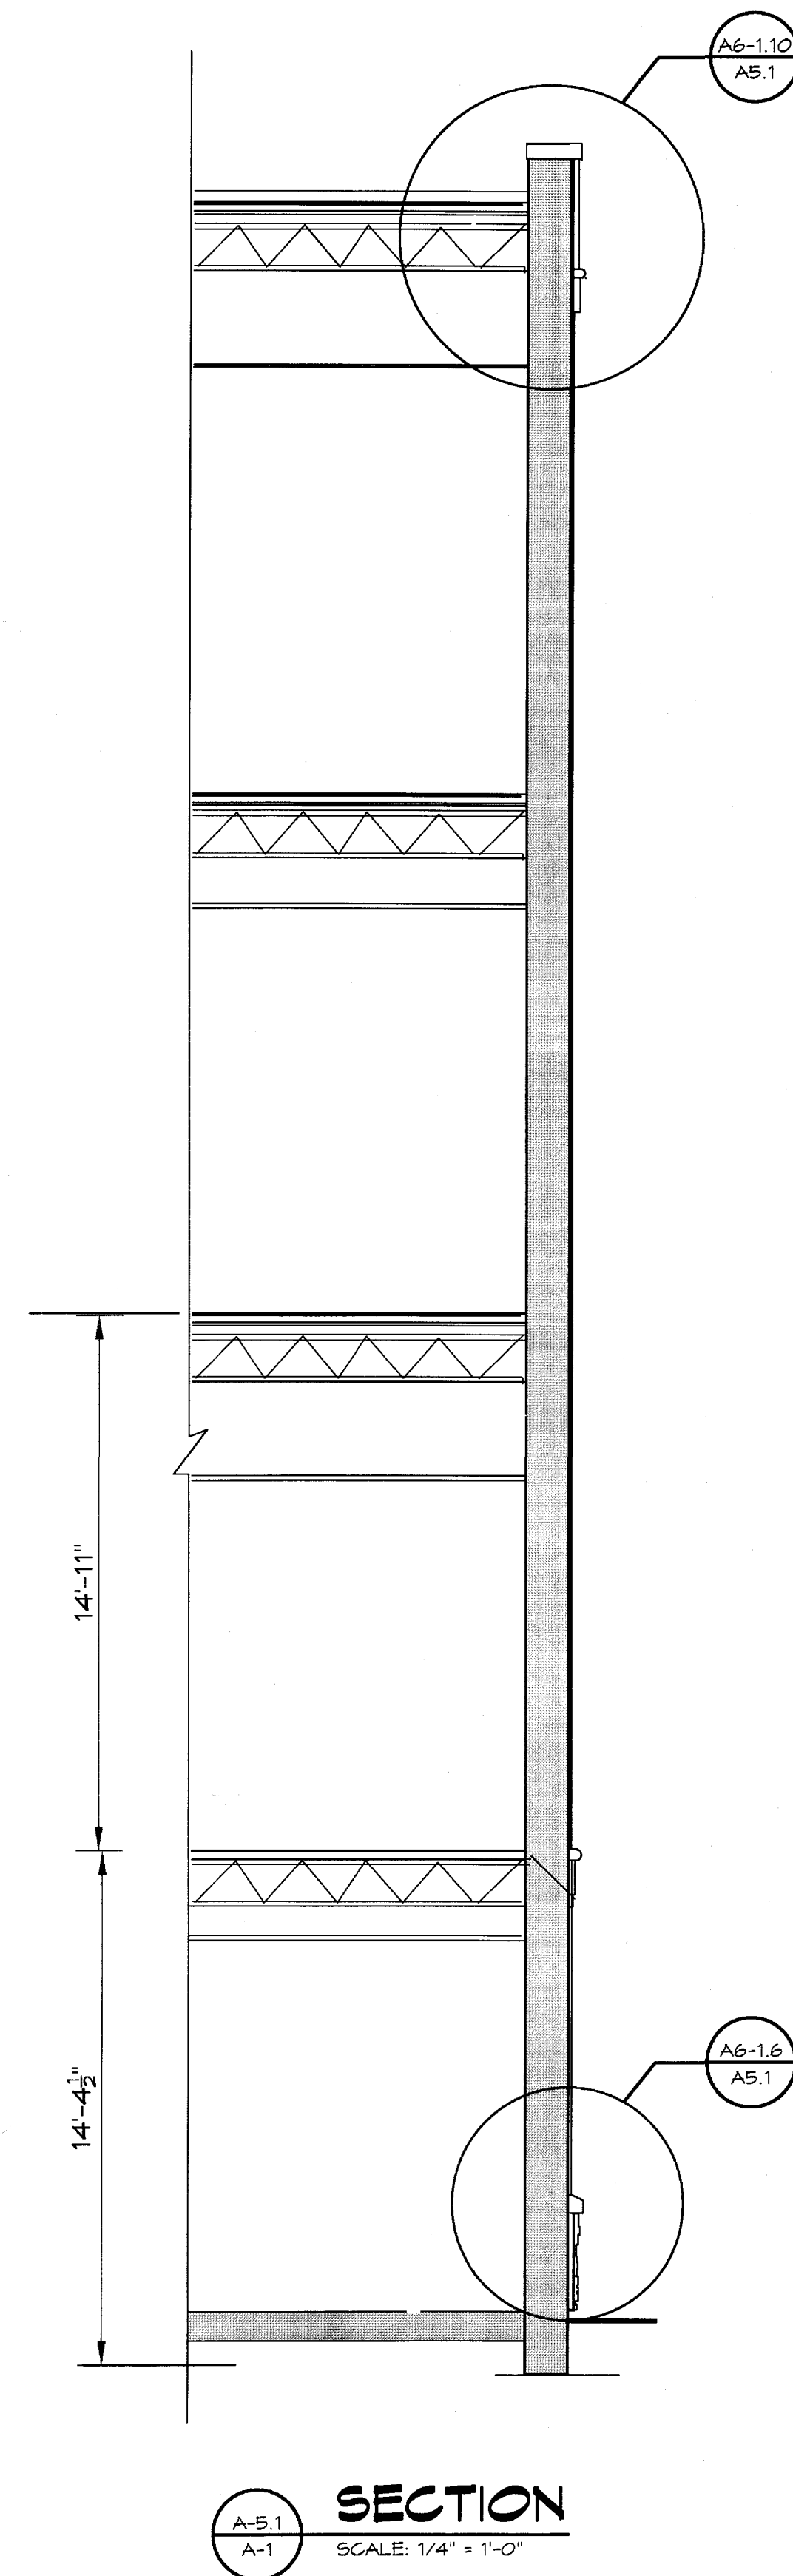


|           |               |
|-----------|---------------|
| DATE:     | JULY 14, 2017 |
| REVISIONS |               |
| △         |               |
| △         |               |
| △         |               |
| △         |               |
| △         |               |

**HUGHES ASSOCIATES**  
ARCHITECTS & ENGINEERS  
656 ELM AVENUE SW | ROANOKE, VIRGINIA 24016  
540.342.4002  
www.hughesae.com

EXTERIOR BUILDING FACING STUDY  
COULTER BUILDING  
Franklin Street  
Roanoke, Virginia

DRAWN BY: JTM  
CHECKED BY: ?

WALL  
SECTIONS

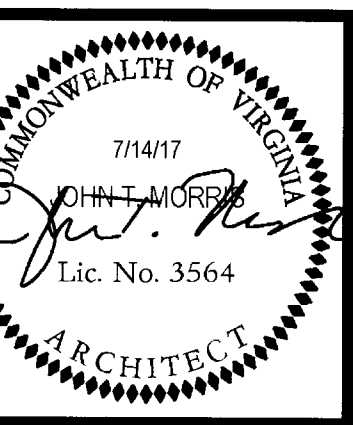

COMMISSION No.  
16011  
SHEET  
A5-1

© COPYRIGHT 2017  
HUGHES ASSOCIATES ARCHITECTS & ENGINEERS  
A PROFESSIONAL CORPORATION