



△	_____	_____
△	- _____	- _____
△	- _____	- _____
△	- _____	- _____
△	- _____	- _____
△	- _____	- _____
REVISIONS		DATE

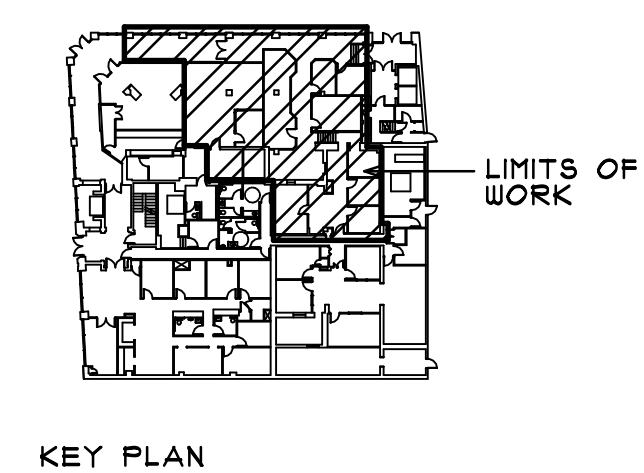

PROJECT NO: 2017043
DATE: 06/15/2017
DRAWN BY: RLC
CHECKED BY: RLC

A-3
NEW FLOOR PLAN
SCALE: 1/4"= 1'-0"
GRAPHIC:

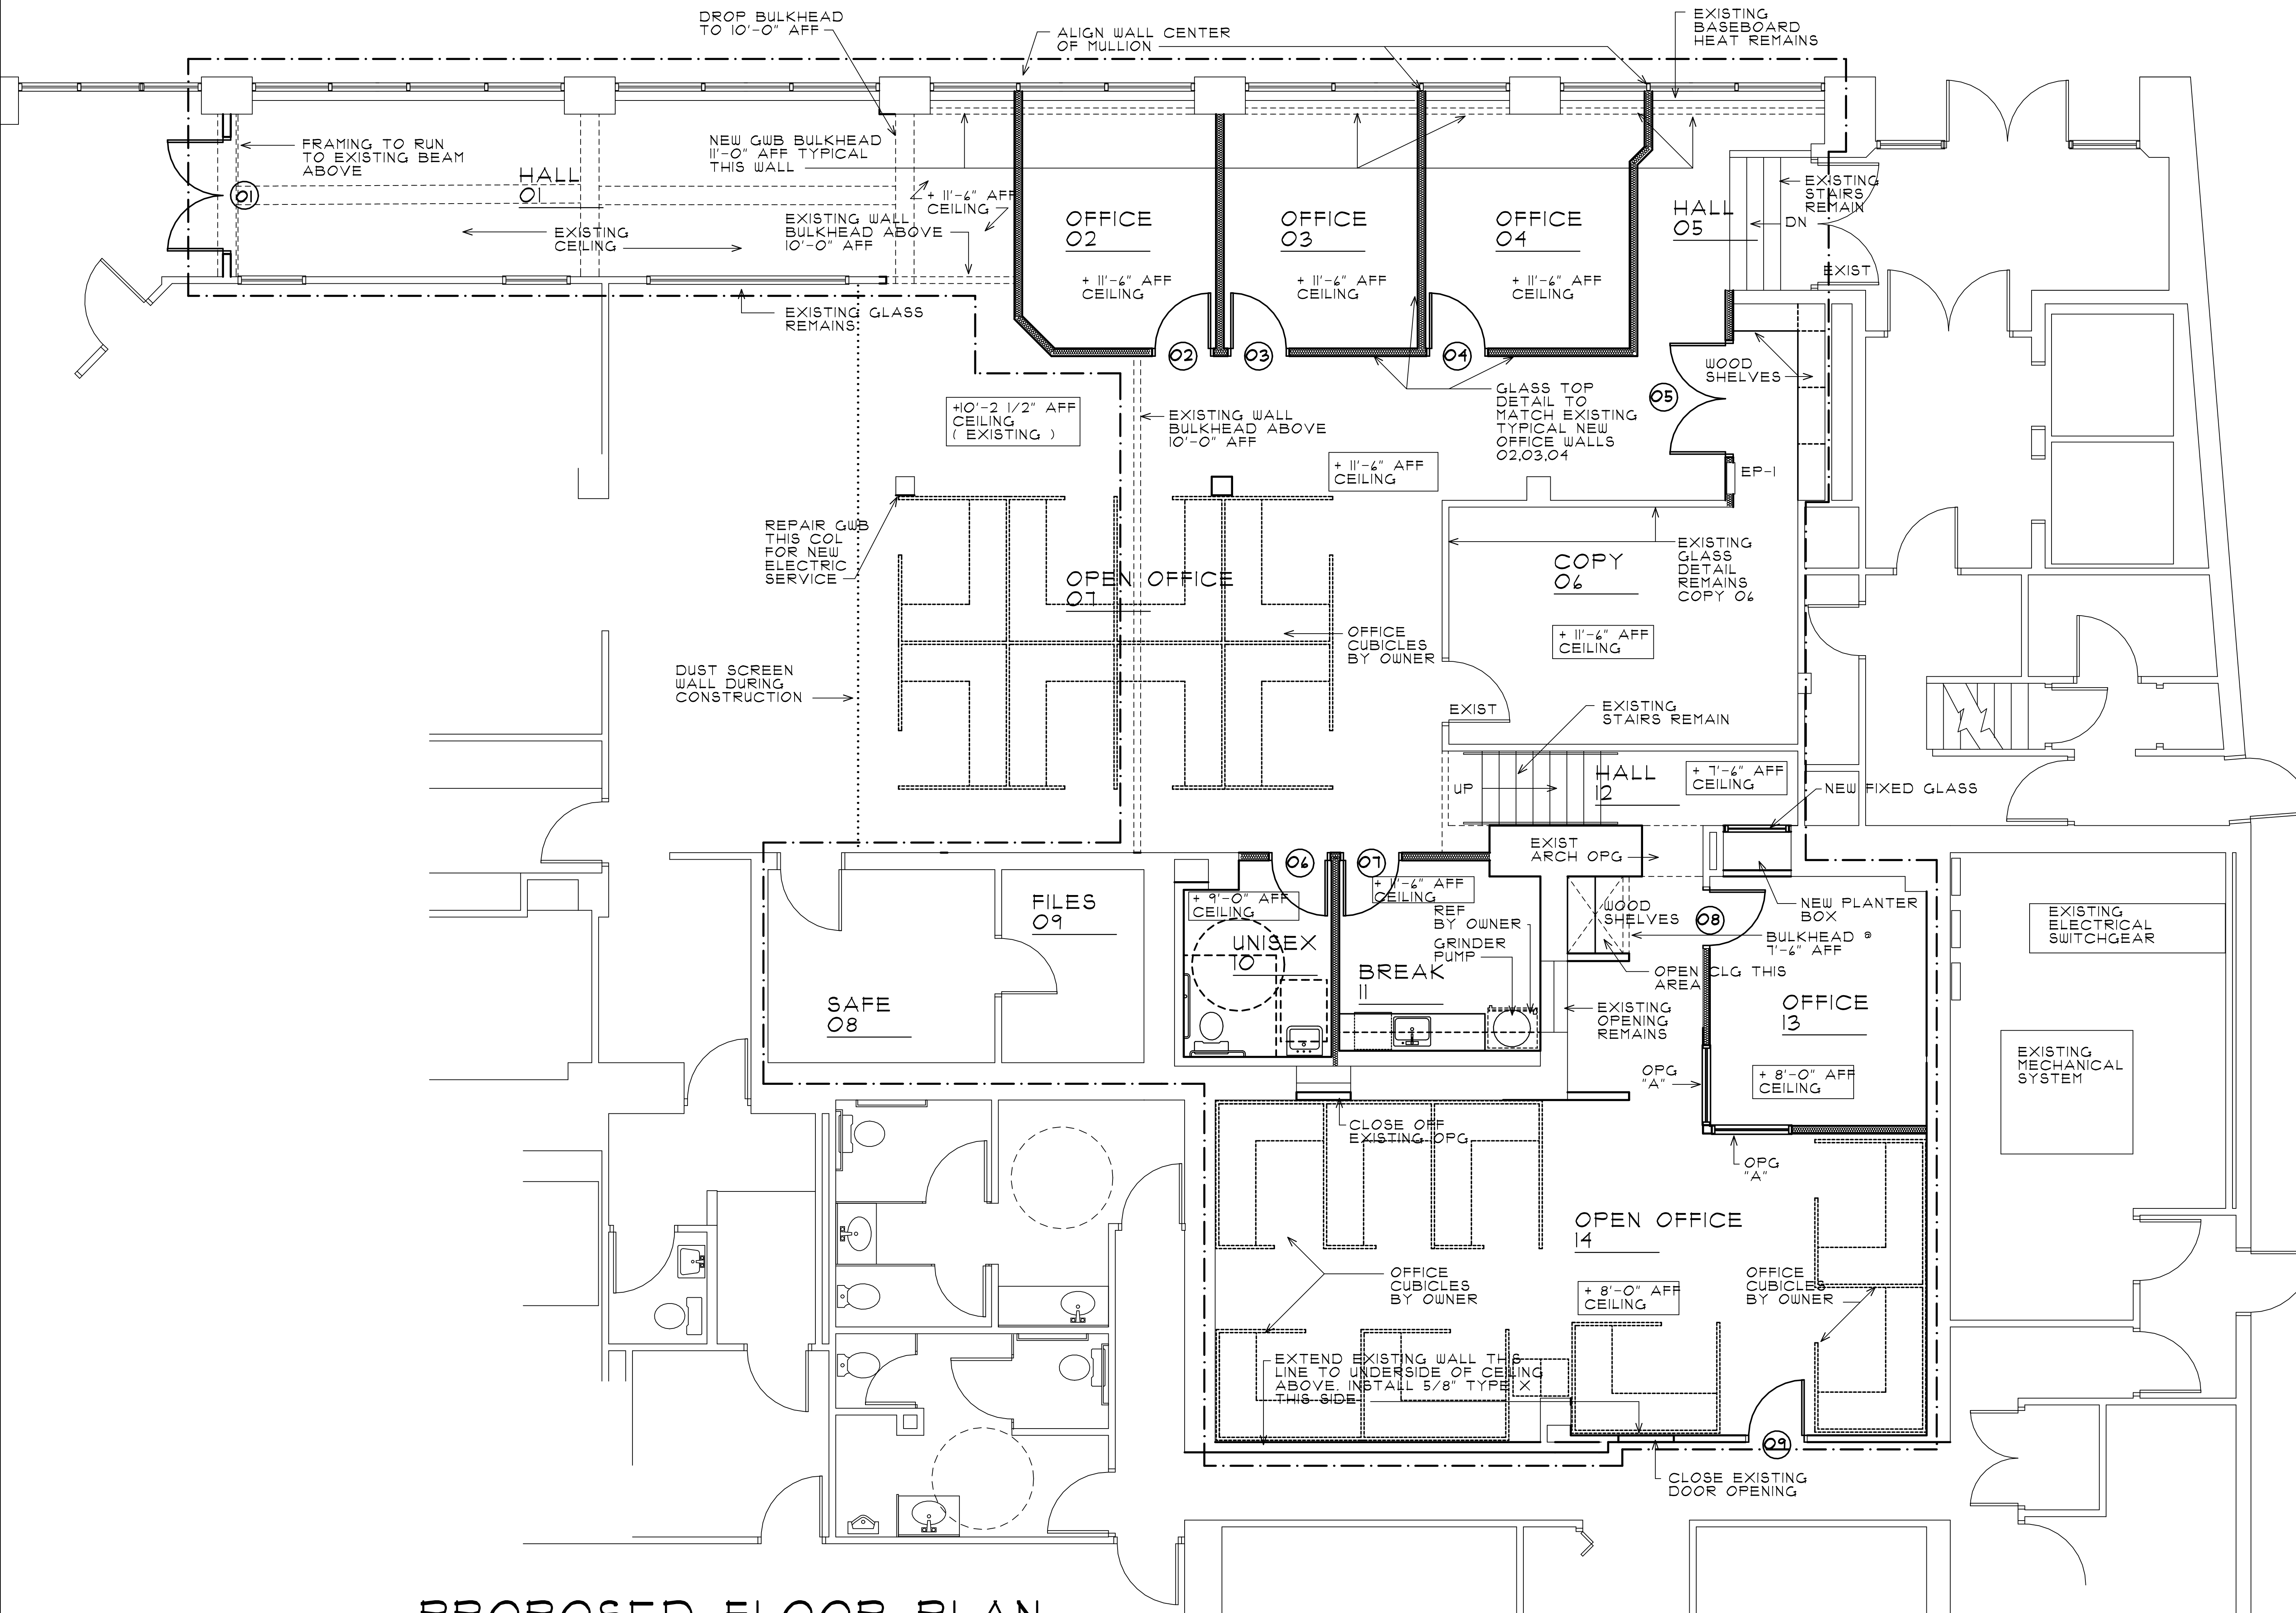

GROUND LEVEL ENTRY, LOWER LEVEL PLAN