
DOOR TYPES

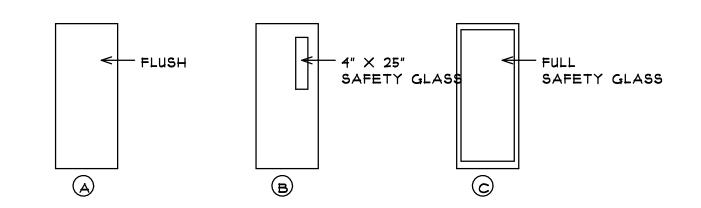

DOOR SCHEDULE

OPG NO.	SIZE			DOOR			FRAME		GRILLE	שאוחחים	REMARKS	OCCUPANCY
	W	H	Т	TYPE	MAT.	GL.	MAT.	DET	OR U.C.	H'DWER	REHARRS	OCCUI ARCT
01	PR 3-0	7-0	1 3/4	U	AL	TEMP	AL	-	-	SET #	DARK BRONZE TO MATCH EX	30
02	3-0	7-0	13/4	В	нм	TEMP	НМ	-	-	SET # 2	2" HEAD ON FRAME, 4 3/4" T.	1
03	3-0	7-0	13/4	В	НМ	TEMP	нм	-	-	SET # 2	2" HEAD ON FRAME, 4 3/4" T.	1
04	3-0	7-0	13/4	В	НМ	TEMP	нм	-	-	SET # 2	2" HEAD ON FRAME, 4 3/4" T.	1
<i>O</i> 5	PR 3-0	7-0	13/4	A	нм	-	нм	-	-	SET # 3	2" HEAD ON FRAME, 4 3/4" T.	0
06	3-0	7-0	1 3/4	A	НМ	-	НМ	-	-	SET # 4	2" HEAD ON FRAME, 4 3/4" T. REINF. FOR CLOSER	1
70	3-0	7-0	13/4	В	НМ	TEMP	НМ	-	_	SET # 5	2" HEAD ON FRAME, 4 3/4" T.	4
08	3-0	7-0	1 3/4	В	нм	TEMP	нм	-	_	SET # 4	2" HEAD ON FRAME, 4 3/4" T.	1
09	3-0	7-0	1 3/4	EX	EX	-	ΕX	-	-	SET # 2	RELOCATED SEE DEMOLITION PLAN	9

DOOR HARDWARE SETS

EXISTING BB HINGES
I LOCK SET ANSI X-86
EXISTING CLOSER
I SET WEATHERSTRIP
I SWEEP

EXISTING LOCK BOLTS INACTIVE SWING

| 1/2 PAIR BB HINGES | LOCKSET SET ANSI X-86 | CLOSER

SET # 3

| |/2 PAIR BB HINGES | LOCKSET SET ANS| X-86 | CLOSER | SET WEATHERSTRIP

SET # 4

| |/2 PAIR BB HINGES | PANIC BAR ANSI A | 156.3 GRADE | | CLOSER

NOTES:

I. TEMP. = TEMPERED GLAZING.

FINISH NOTES


- FINISH NOTES:
- I. ALL COLORS TO BE SELECTED BY OWNER.
- 2. CONTRACTOR TO COORDINATE WITH SUBCONTRACTORS FOR INSTALLATION OF FINAL FINISHES.
- 3. CONTRACTOR TO PROVIDE TEMPORARY PROTECTION FOR FINAL FINISHES. ANY SURFACE DAMAGE SHALL BE REPAIRED AT NO COST TO THE OWNER, PRIOR TO FINAL ACCEPATANCE.
- 4. ALL PAINT SHALL BE ONE COAT PRIMER, TWO COATS FINAL LATEX PAINT
- 5. ACT : FISSURED 2 X 2 LAY-IN, REVEALED EDGE, WHITE TILE AND GRID
- 6. ALLOWANCES: CARPET TILE INCLUDING MATERIAL, LABOR AND SUPPLIES \$4.25/SF CERAMIC TILE INCLUDING MATERIAL, LABOR AND SUPPLIES \$ 10.25/ SF

FINISH SCHEDULE


SPACE	SPACE NAME	FLOOR	BASE		WALLS		CEILING		susp.	REMARKS	
NUMBER	SPACE NAME		MAT.	FIN.	MAT.	FIN.	MAT.	FIN.	HEIGHT	REMARKS	
01	HALL	CARPET TILES	VIN	_	GWB	PAINT	ACT	_	11'-6"	WITH BULKHEAD AND CEILING TROUGH	
02	OFFICE	CARPET TILES	VIN	_	GWB	PAINT	ACT	_	11'-6"	WITH BULKHEAD AND CEILING TROUGH	
03	OFFICE	CARPET TILES	VIN	_	GWB	PAINT	ACT	-	11'-6"	WITH BULKHEAD AND CEILING TROUGH	
04	OFFICE	CARPET TILES	VIN	_	GWB	PAINT	ACT	_	11'-6"	WITH BULKHEAD AND CEILING TROUGH	
05	HALL	CARPET TILES	VIN	_	GWB	PAINT	ACT	_	11'-6"	WITH BULKHEAD AND CEILING TROUGH	
06	COPY	CARPET TILES	VIN	_	GWB	PAINT	ACT	_	11'-6"	-	
01	OPEN OFFICE	CARPET TILES	VIN	_	GWB	PAINT	ACT	-	11'-6"	11'-6" NEW, EXISTING CLG. 10'-2 1/2"	
08	SAFE	CARPET TILES	VIN	_	GWB	PAINT	ACT	-	8'-0"	-	
09	FILES	CARPET TILES	VIN	-	GWB	PAINT	ACT	-	8'-0"	-	
10	UNISEX	CERAMIC TILES	VIN	_	GWB	PAINT	ACT	-	9'-0"	-	
11	BREAK	CERAMIC TILES	VIN	_	GWB	PAINT	ACT	_	11'-6"	-	
12	HALL	CARPET TILES	VIN	_	GWB	PAINT	ACT	_	7'-6"	COORDINATE MAX. HEIGHT	
13	OFFICE	CARPET TILES	VIN	_	GWB	PAINT	ACT	_	8'-0"	-	
14	OPEN OFFICE	CARPET TILES	VIN	_	GWB	PAINT	ACT	_	8'-0"	-	



3536 BRAMBLETON AVENUE SW SUITE '8' ROANOKE, VIRGINIA 24018 (540) 114-5326 rcraigheadarchitect^ayahoo.com

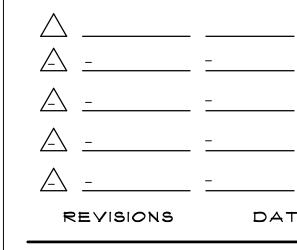



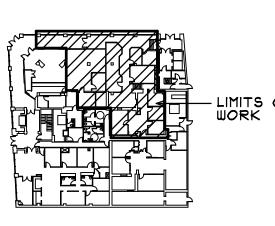

KEY PLAN

INTERIOR ALTERATIONS FOR WESTERN VIRGINIA WATER AUTHORITY

PROJECT NO: 2017043 06/15/2017 DRAWN BY: RLC CHECKED BY: RLC

APPROVED FOR THE CONTRACTOR DATE

A-5

APPROVED FOR THE OWNER

SCHEDULES SCALE: AS NOTED

GRAPHIC: