


FRANKLIN ROAD

128'-0"±

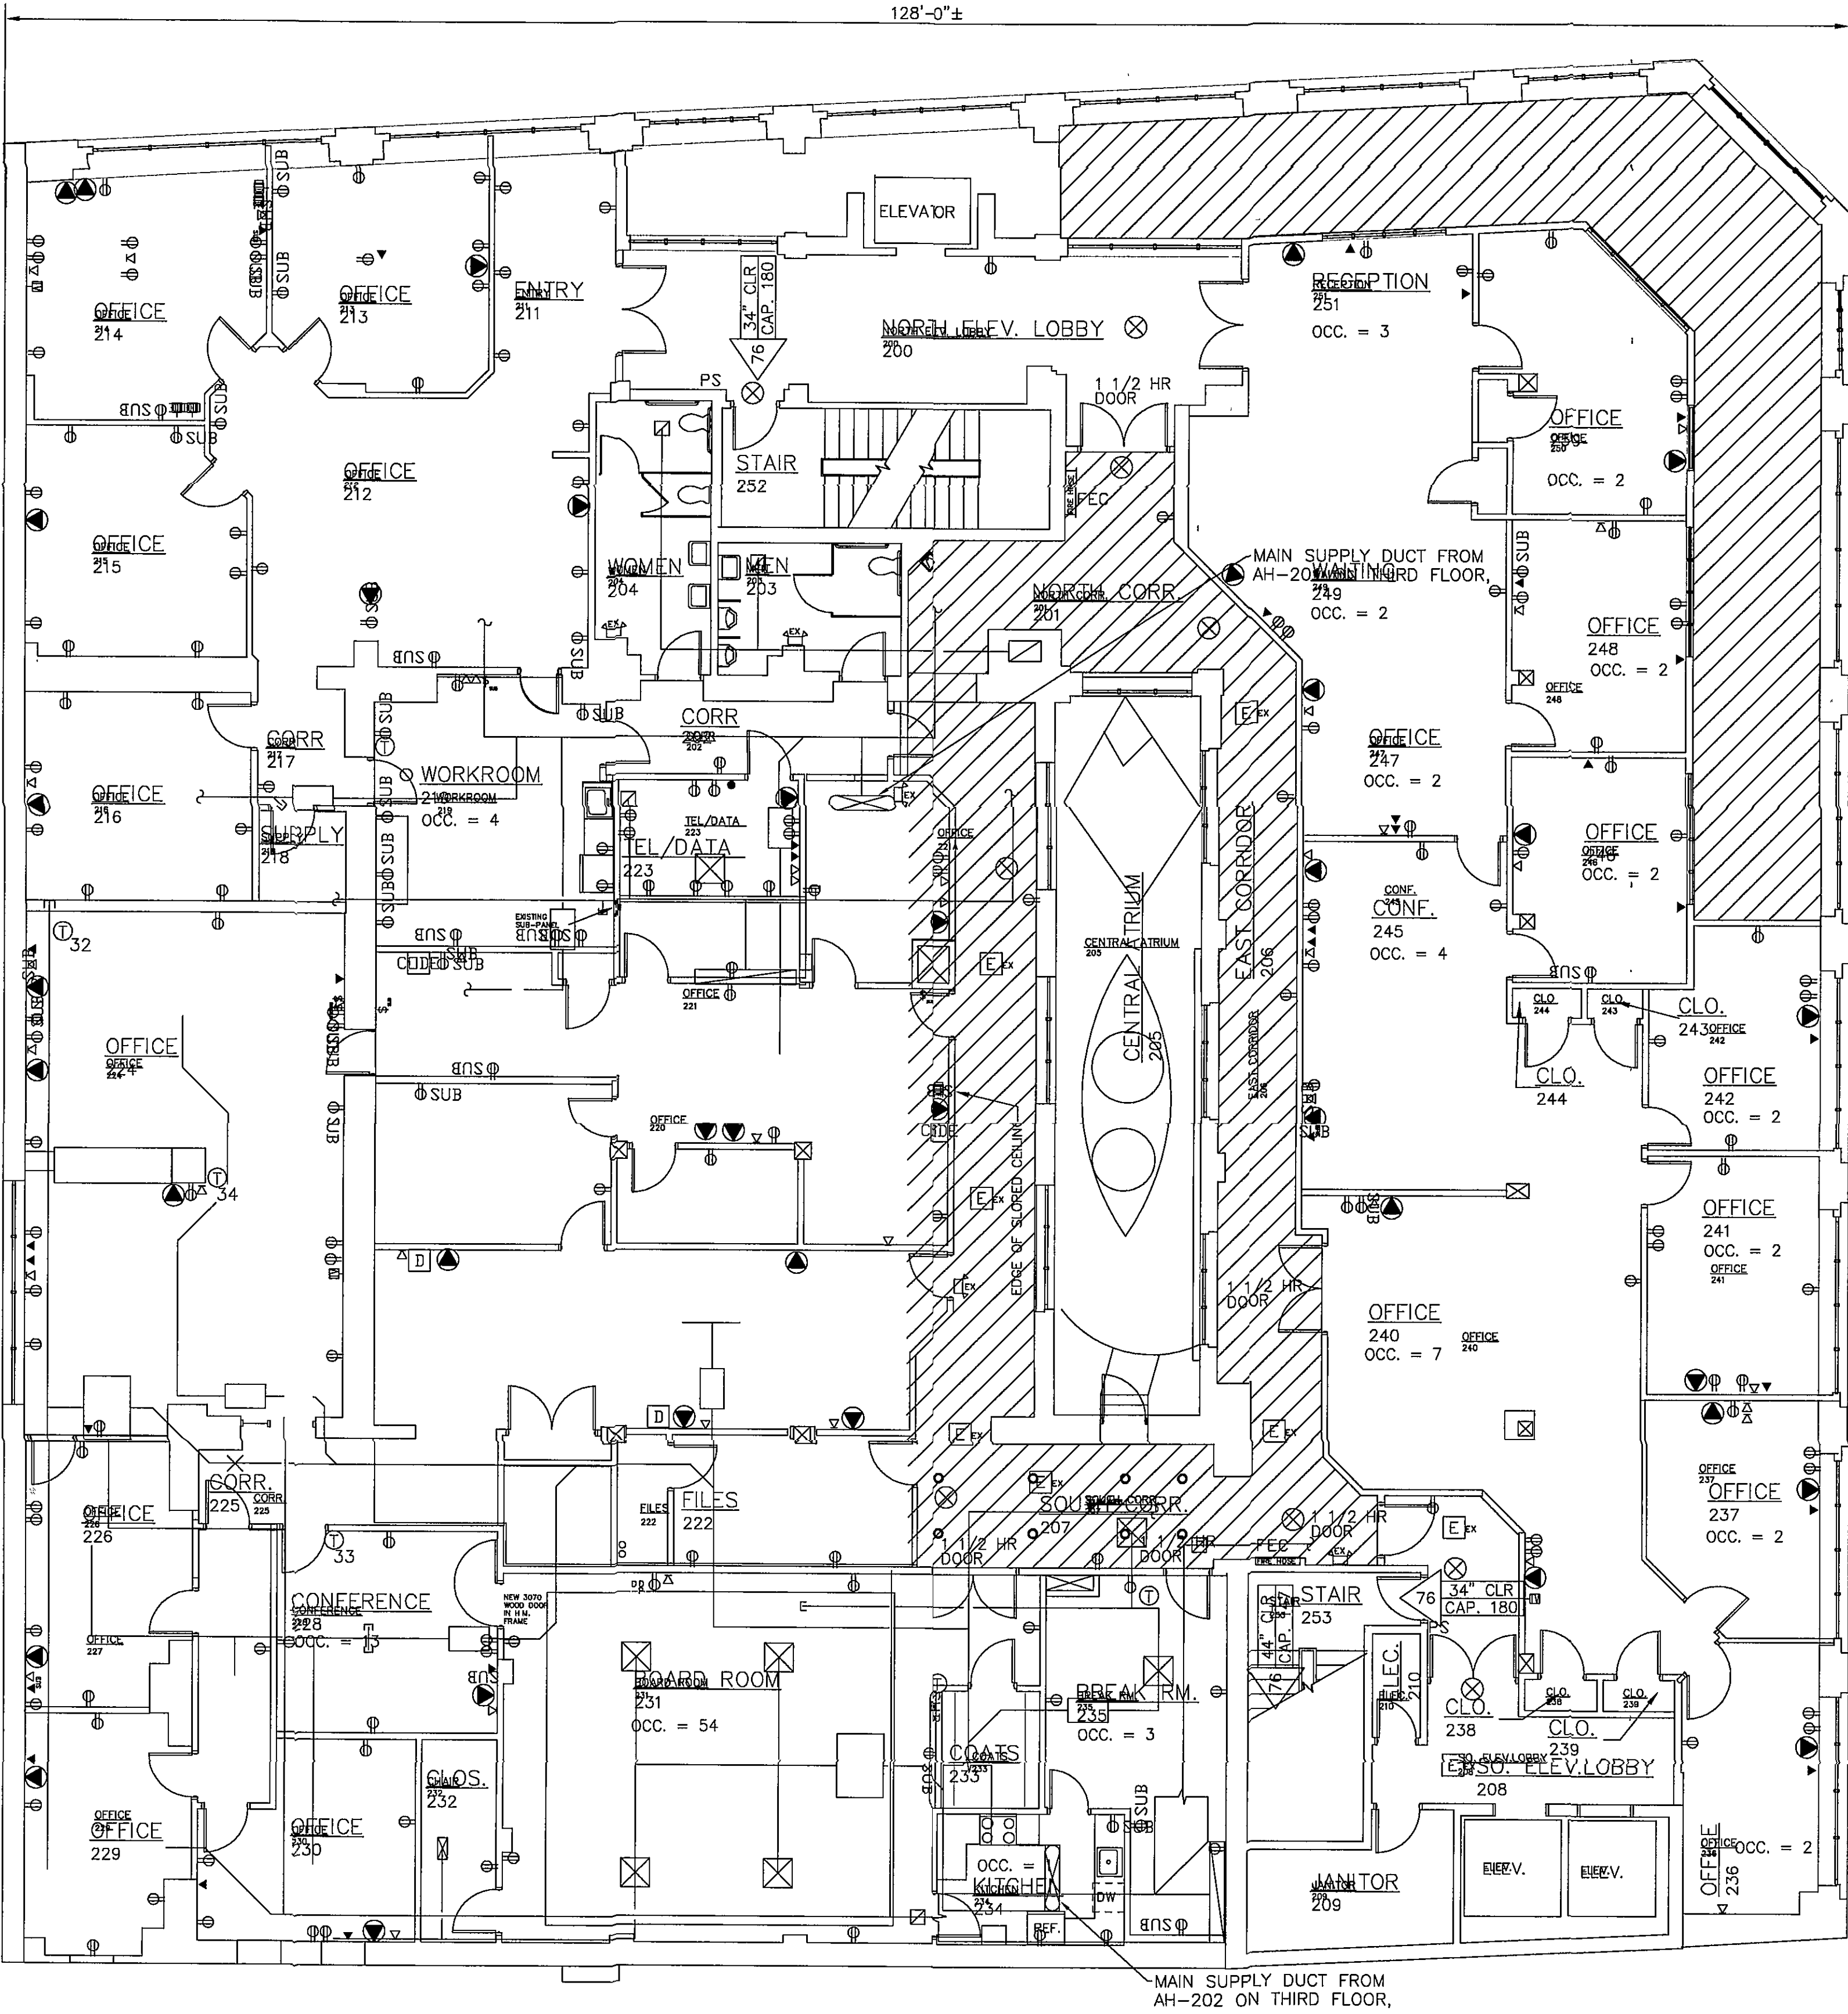

JEFFERSON STREET

SECOND FLOOR PLAN
SCALE: 1/8" = 1'-0"