


FRANKLIN ROAD

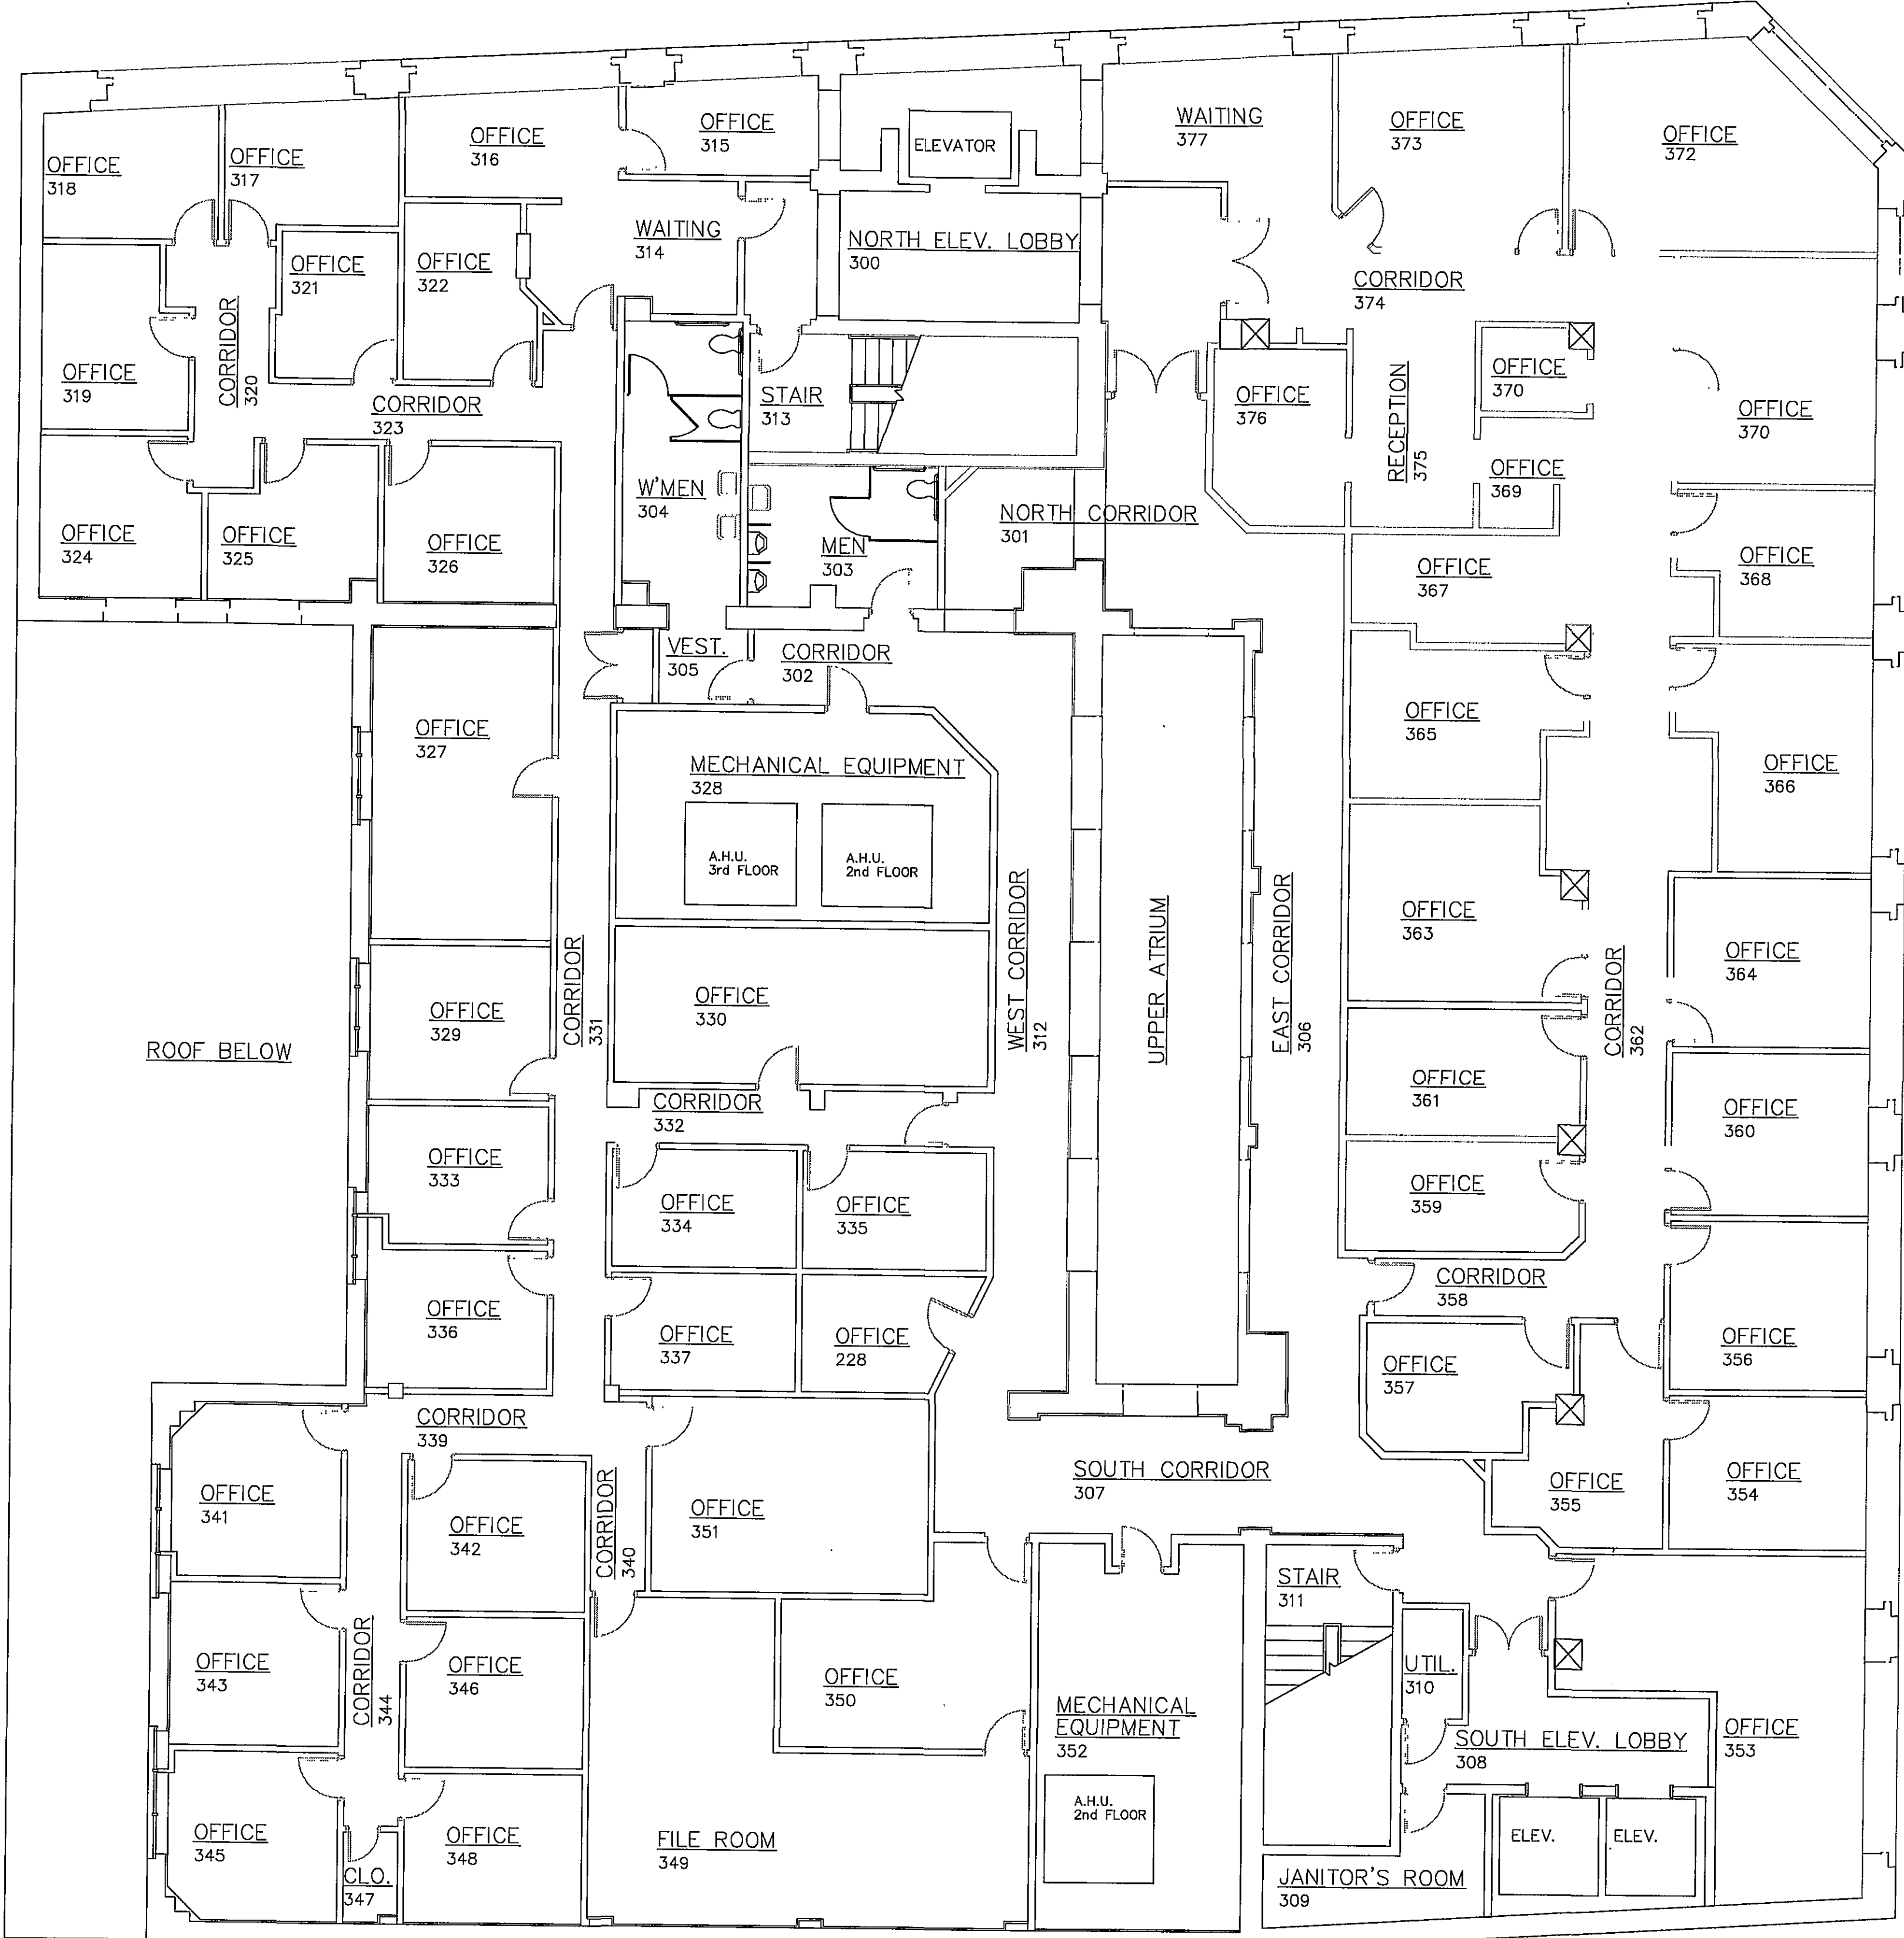

JEFFERSON STREET

THIRD FLOOR PLAN
SCALE: 1/8" = 1'-0"