


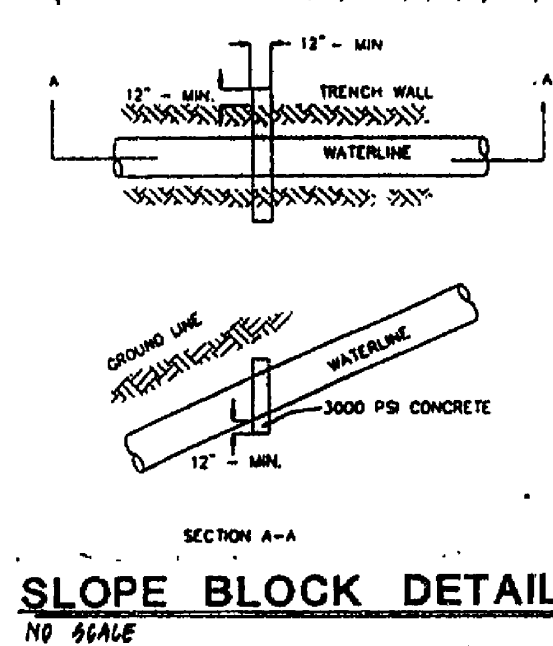


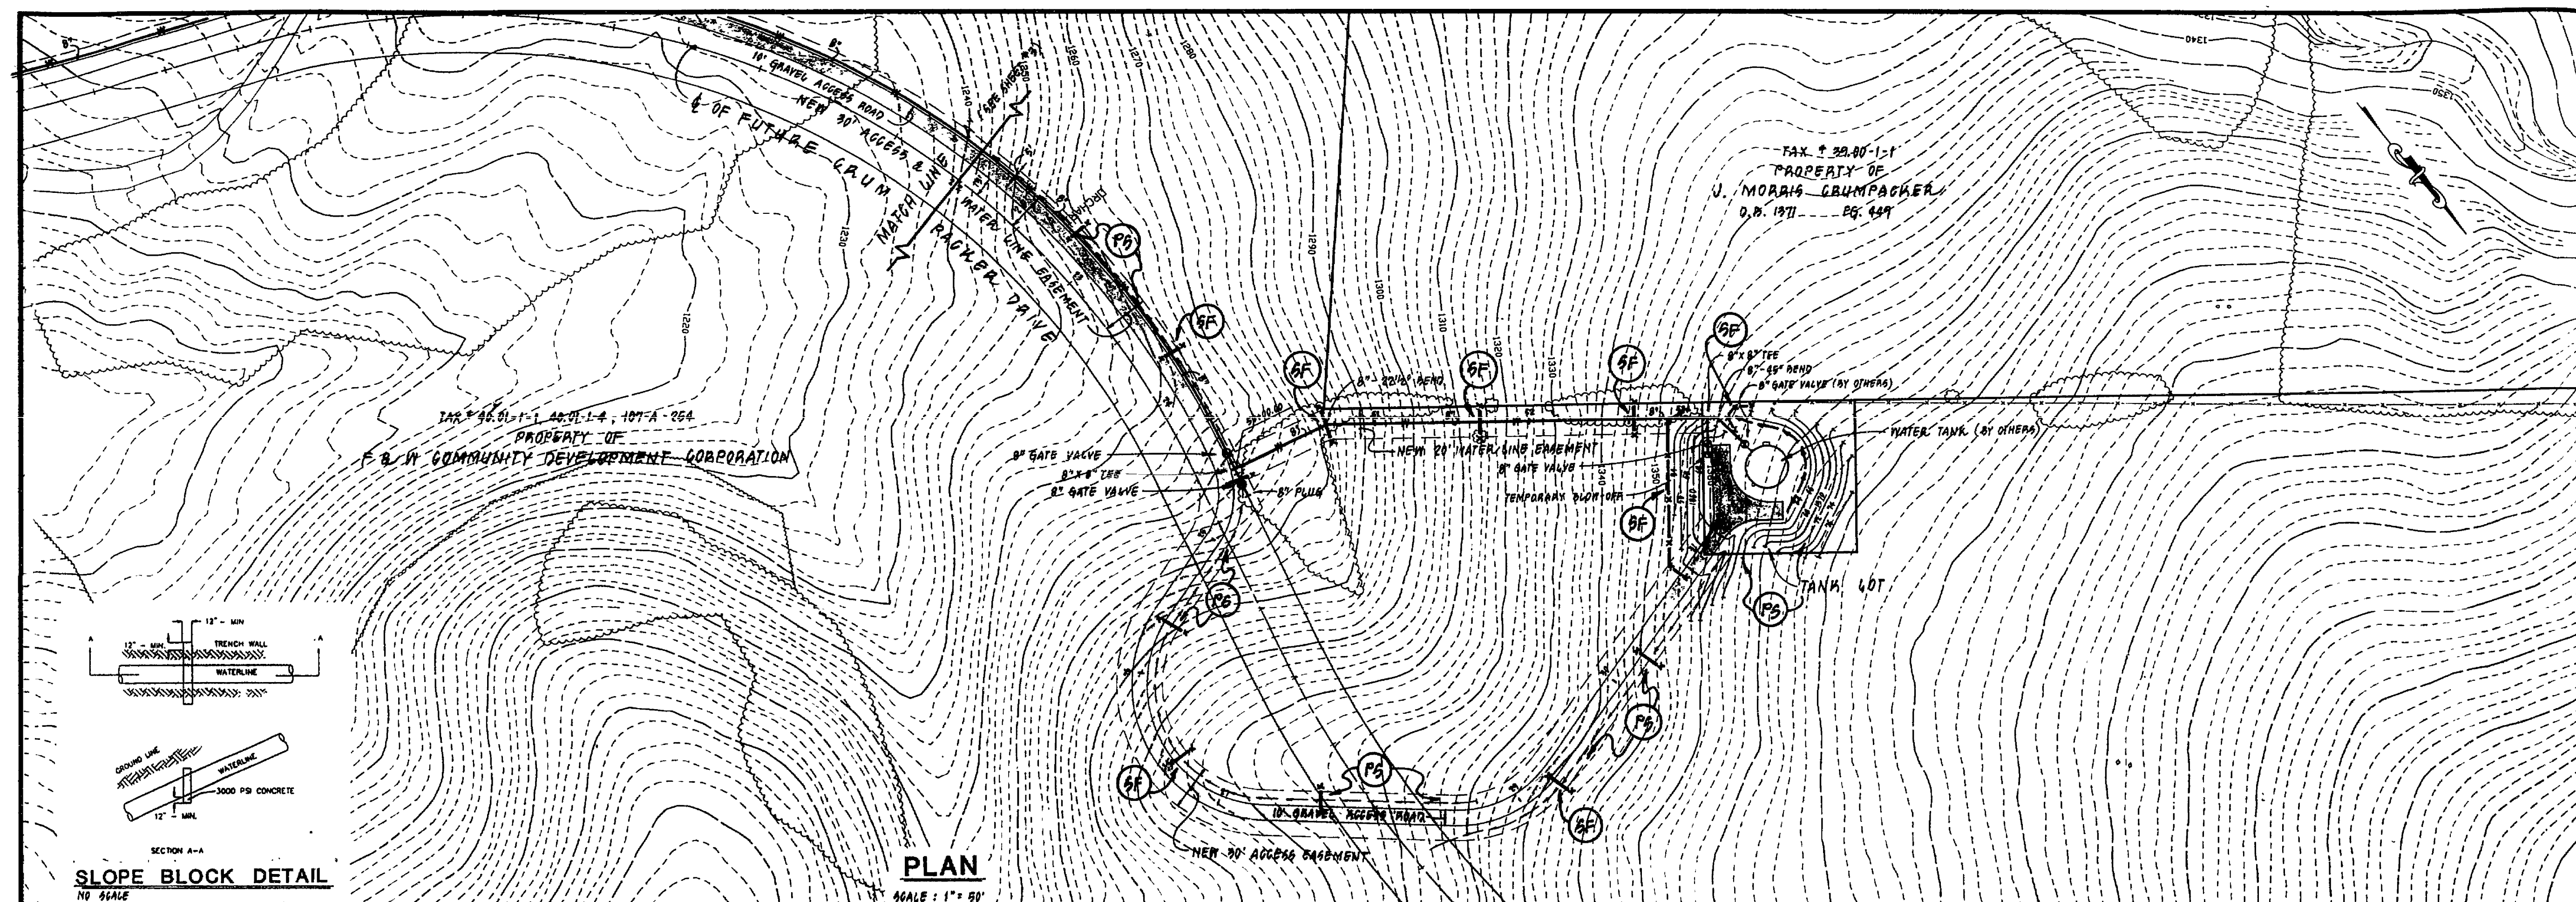

PLAN
SCALE: 1" = 50'

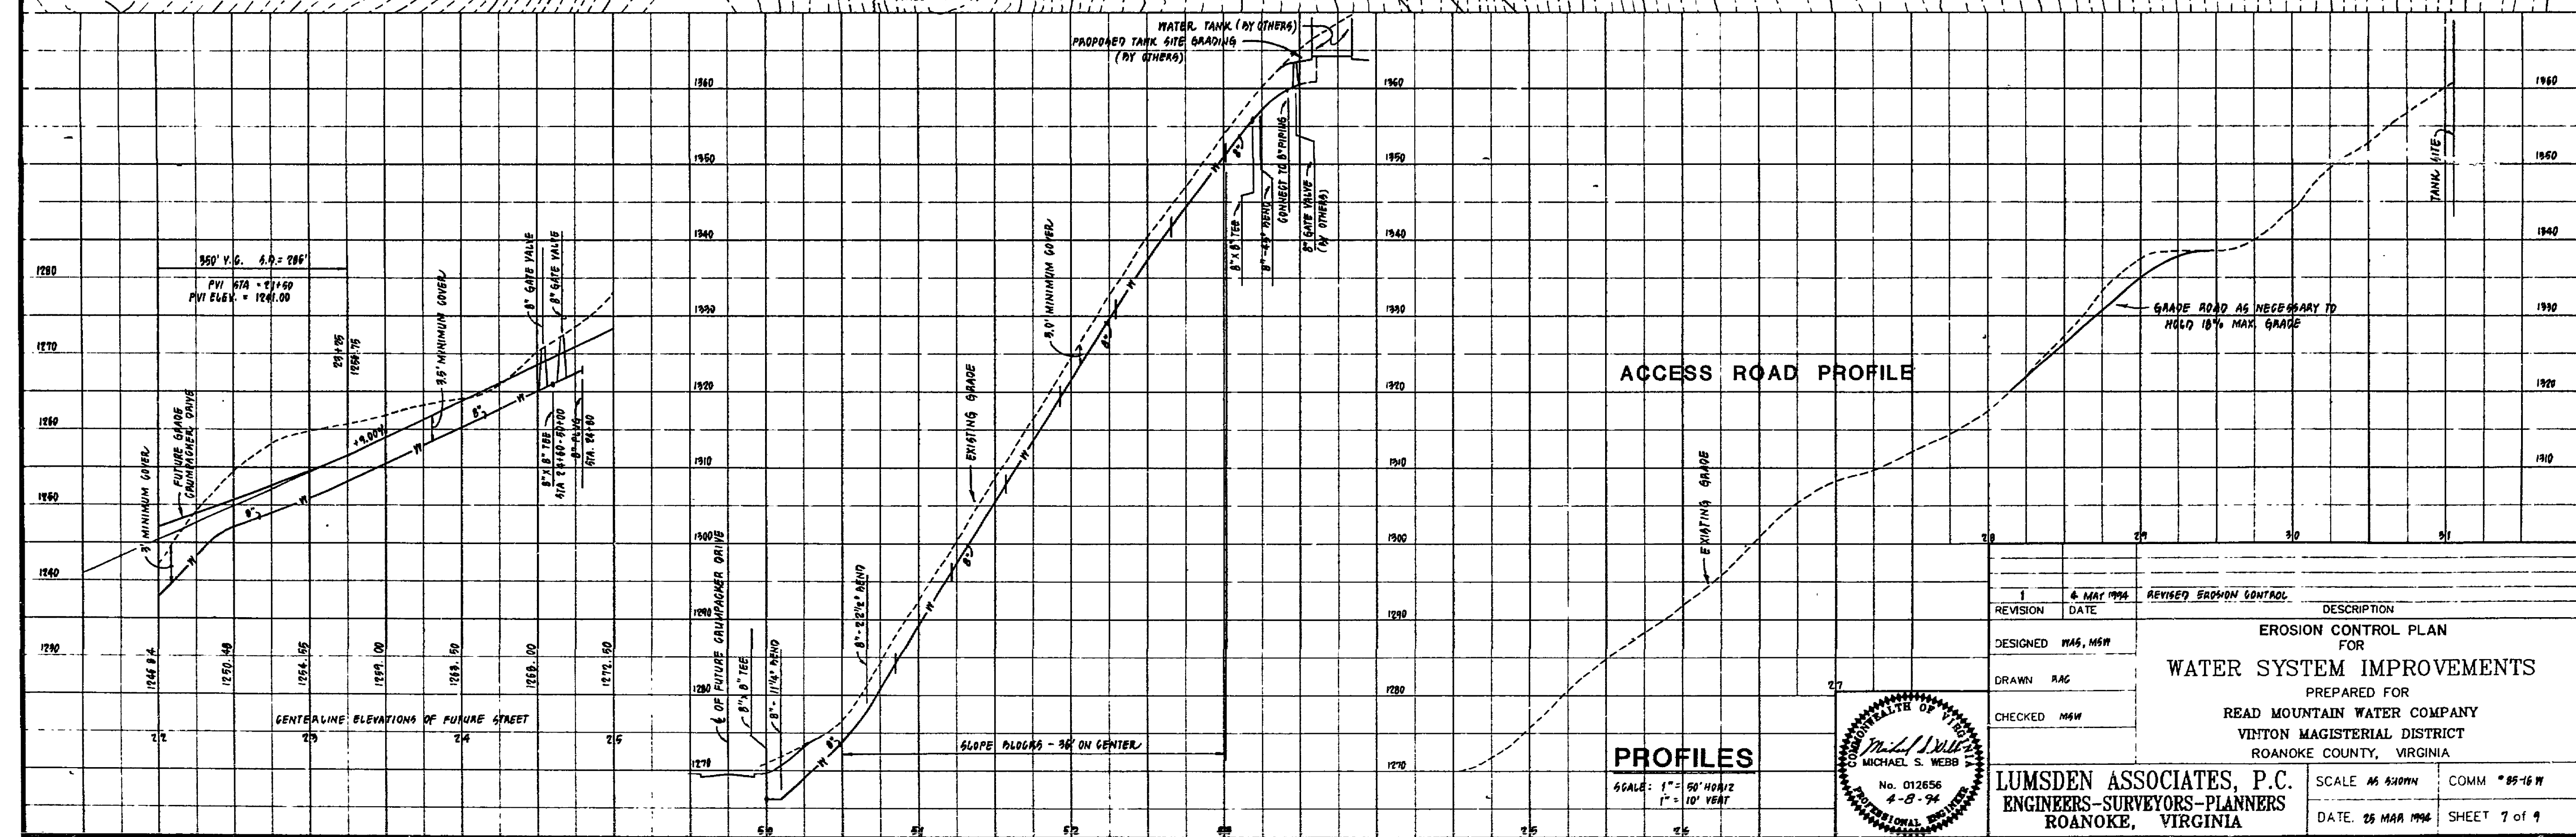

PROFILES
SCALE: 1" = 50' HORIZ
1" = 10' VERT

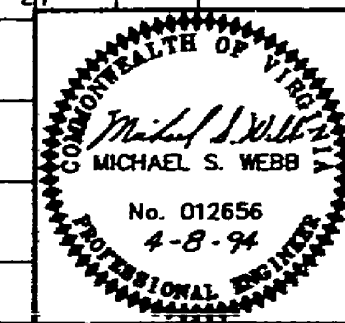

REVISION	DATE	REVISION	DESCRIPTION
1	6 MAY 1994	REVISED	EROSION CONTROL PLAN FOR
			WATER SYSTEM IMPROVEMENTS
			PREPARED FOR
			READ MOUNTAIN WATER COMPANY
			VINTON MAGISTERIAL DISTRICT
			ROANOKE COUNTY, VIRGINIA
			SCALE: AS SHOWN
			DATE: 26 MAR 1994
			SHEET 7 of 9

LUMSDEN ASSOCIATES, P.C.
ENGINEERS-SURVEYORS-PLANNERS
ROANOKE, VIRGINIA

WT-0389