




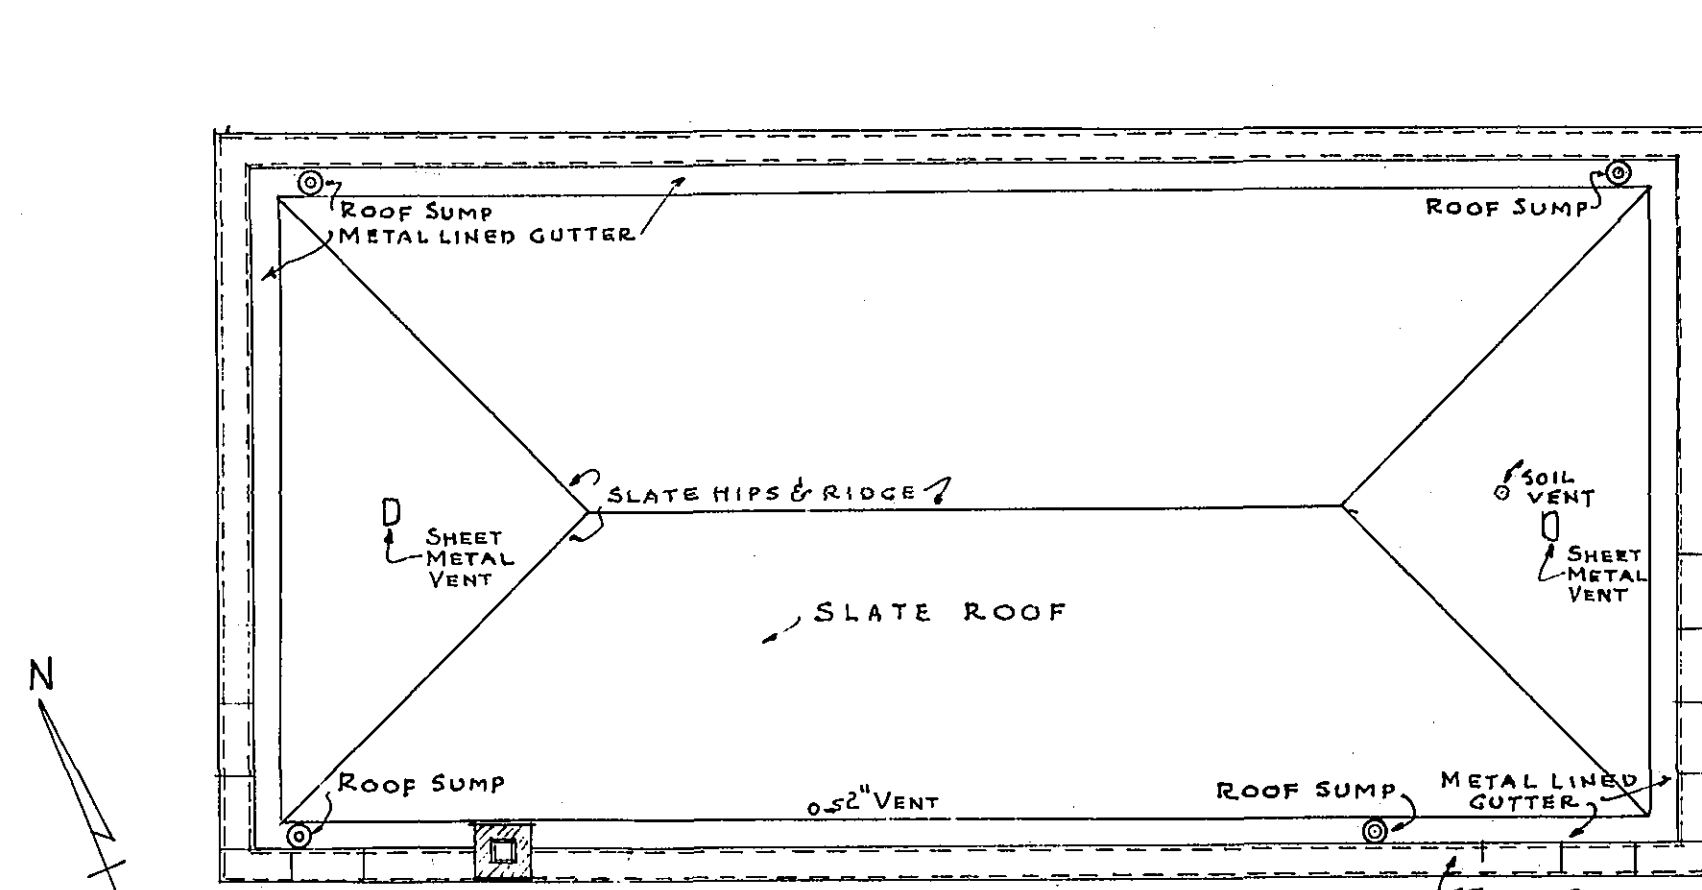


ROOF PLAN
SCALE 1/8" = 1'-0"

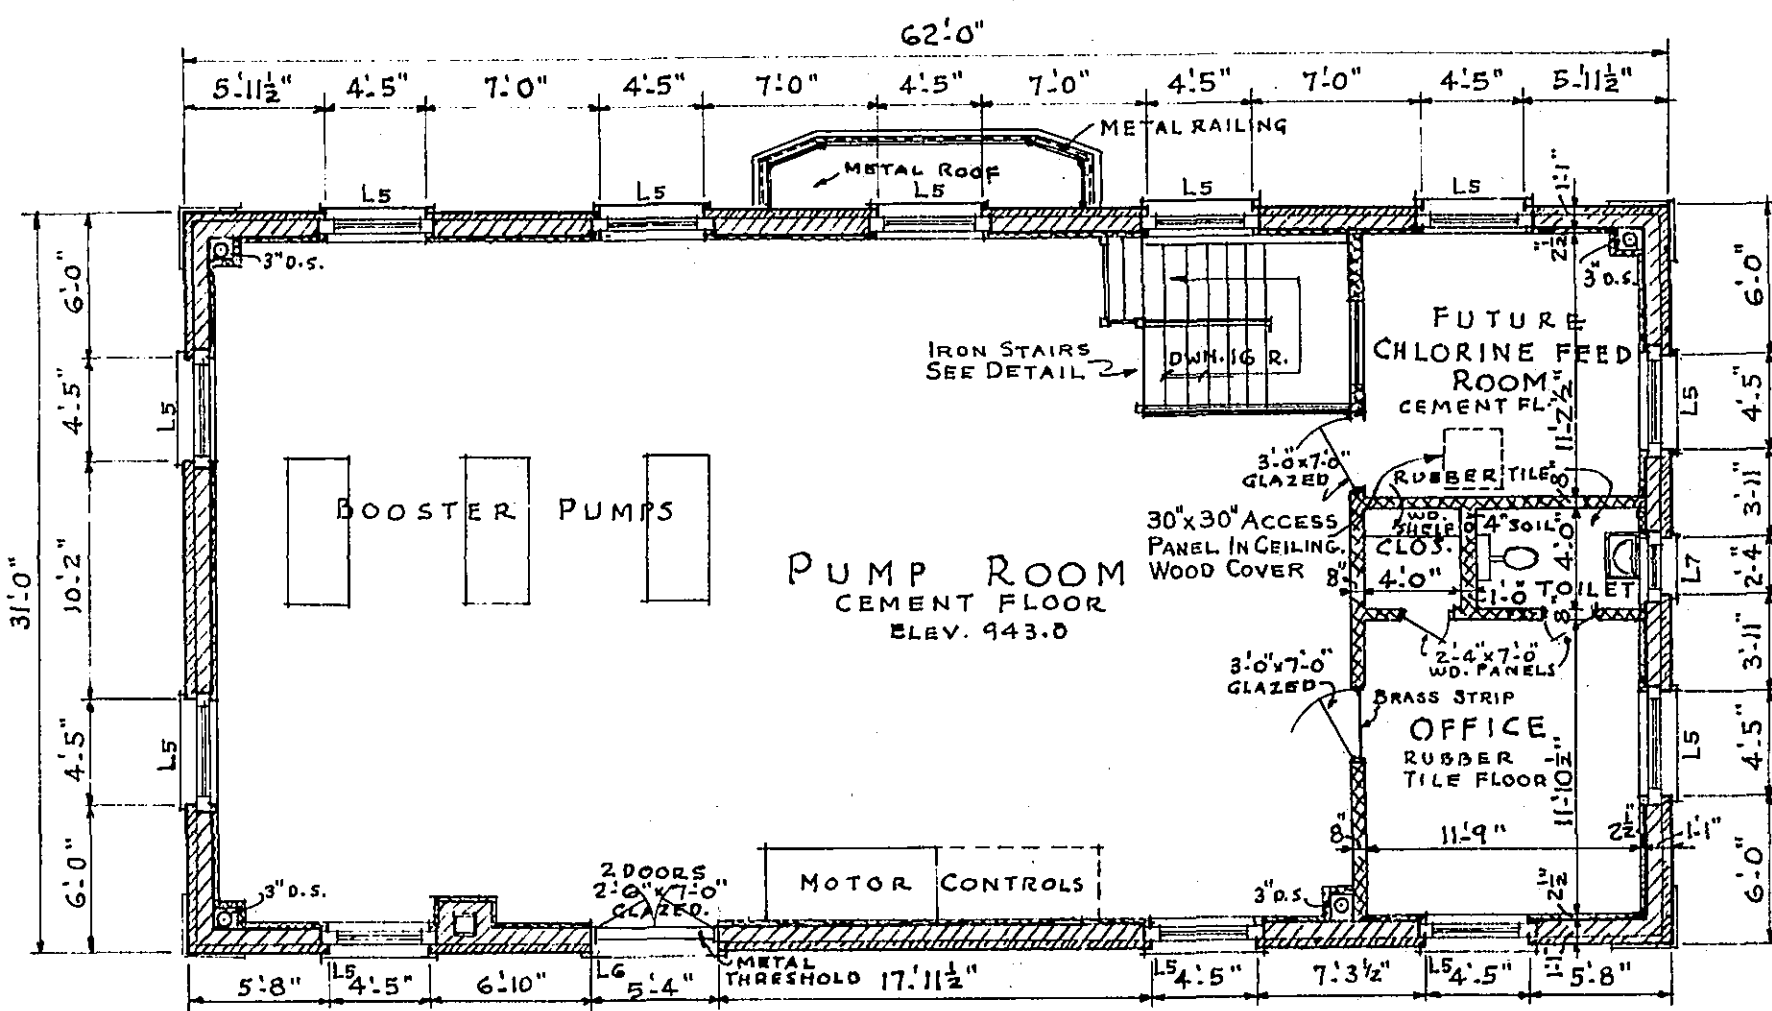


SECOND FLOOR PLAN
SCALE 1/8" = 1'-0"

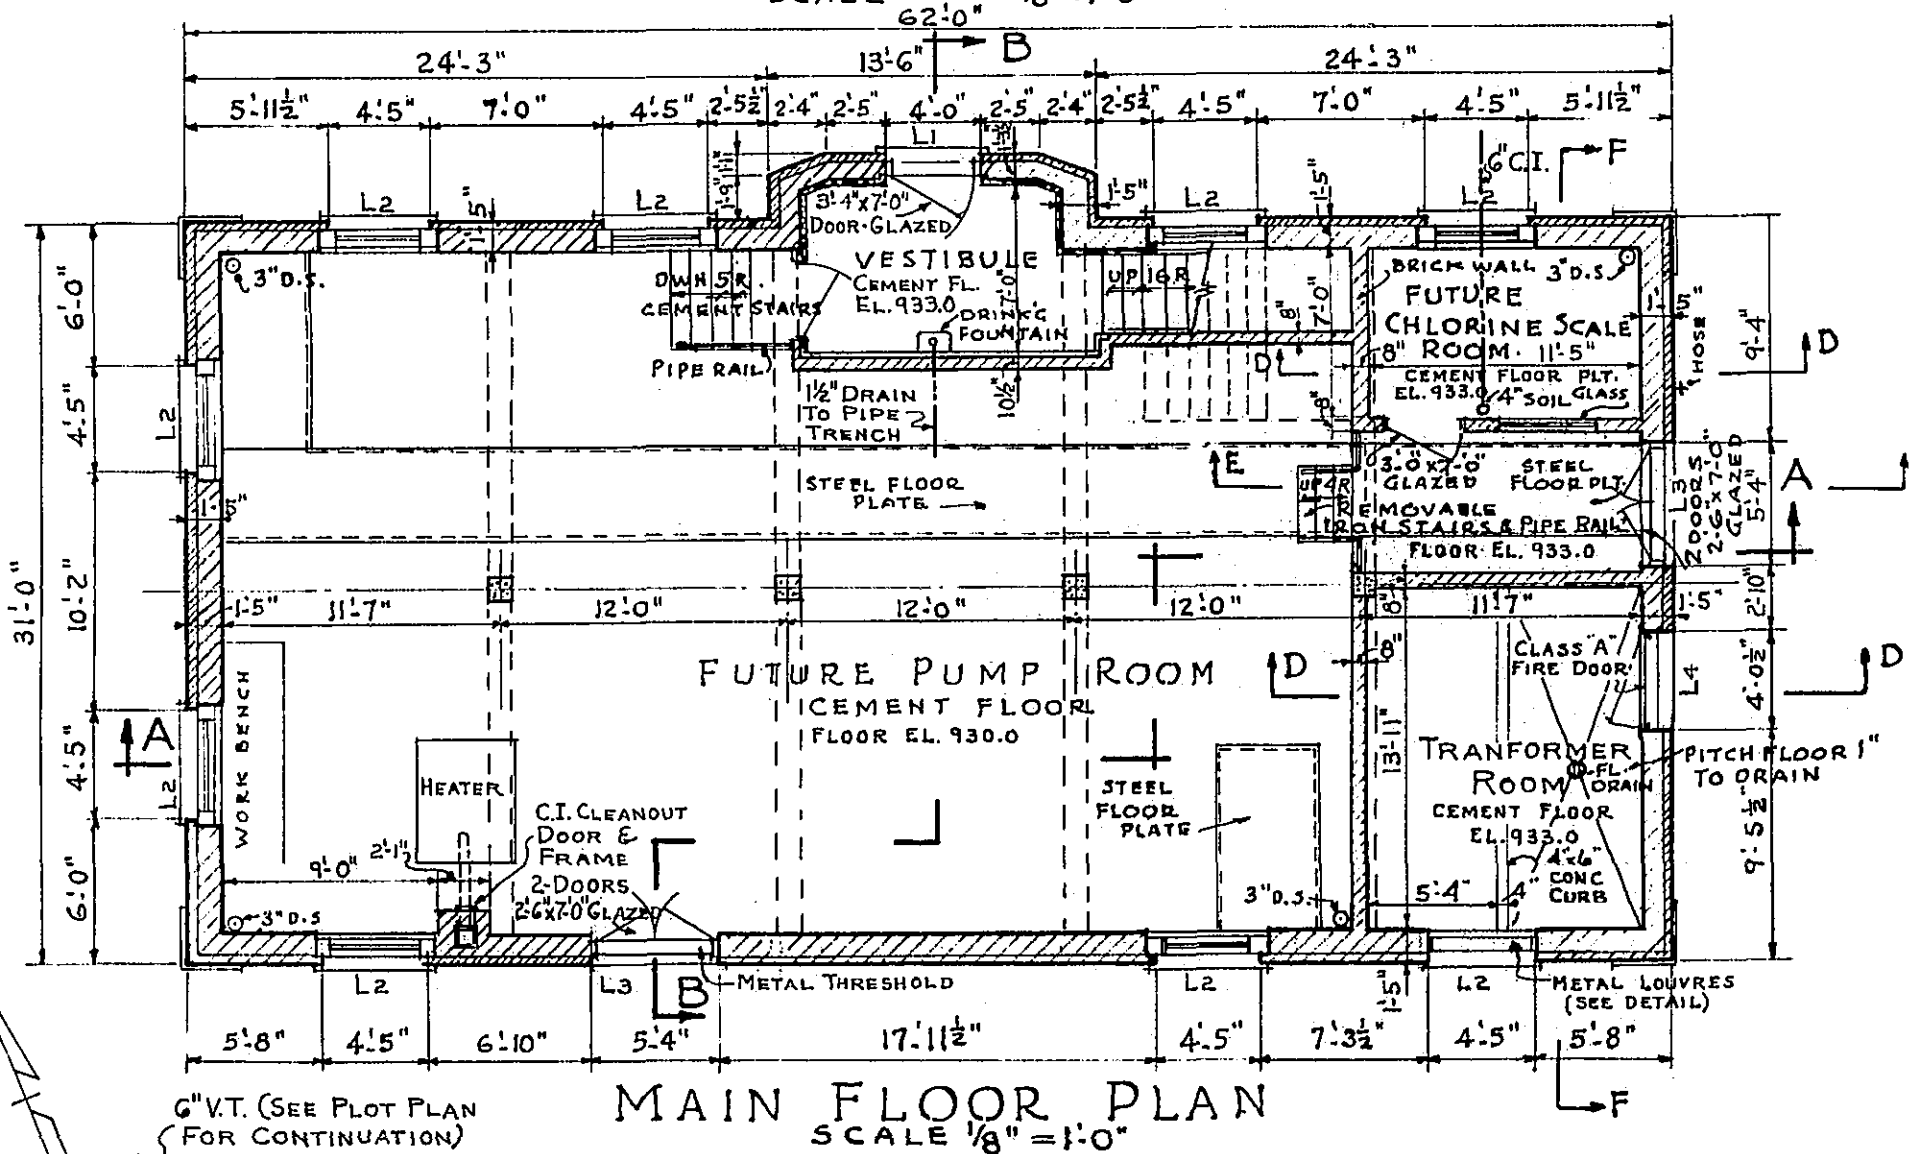


MAIN FLOOR PLAN
SCALE 1/8" = 1'-0"

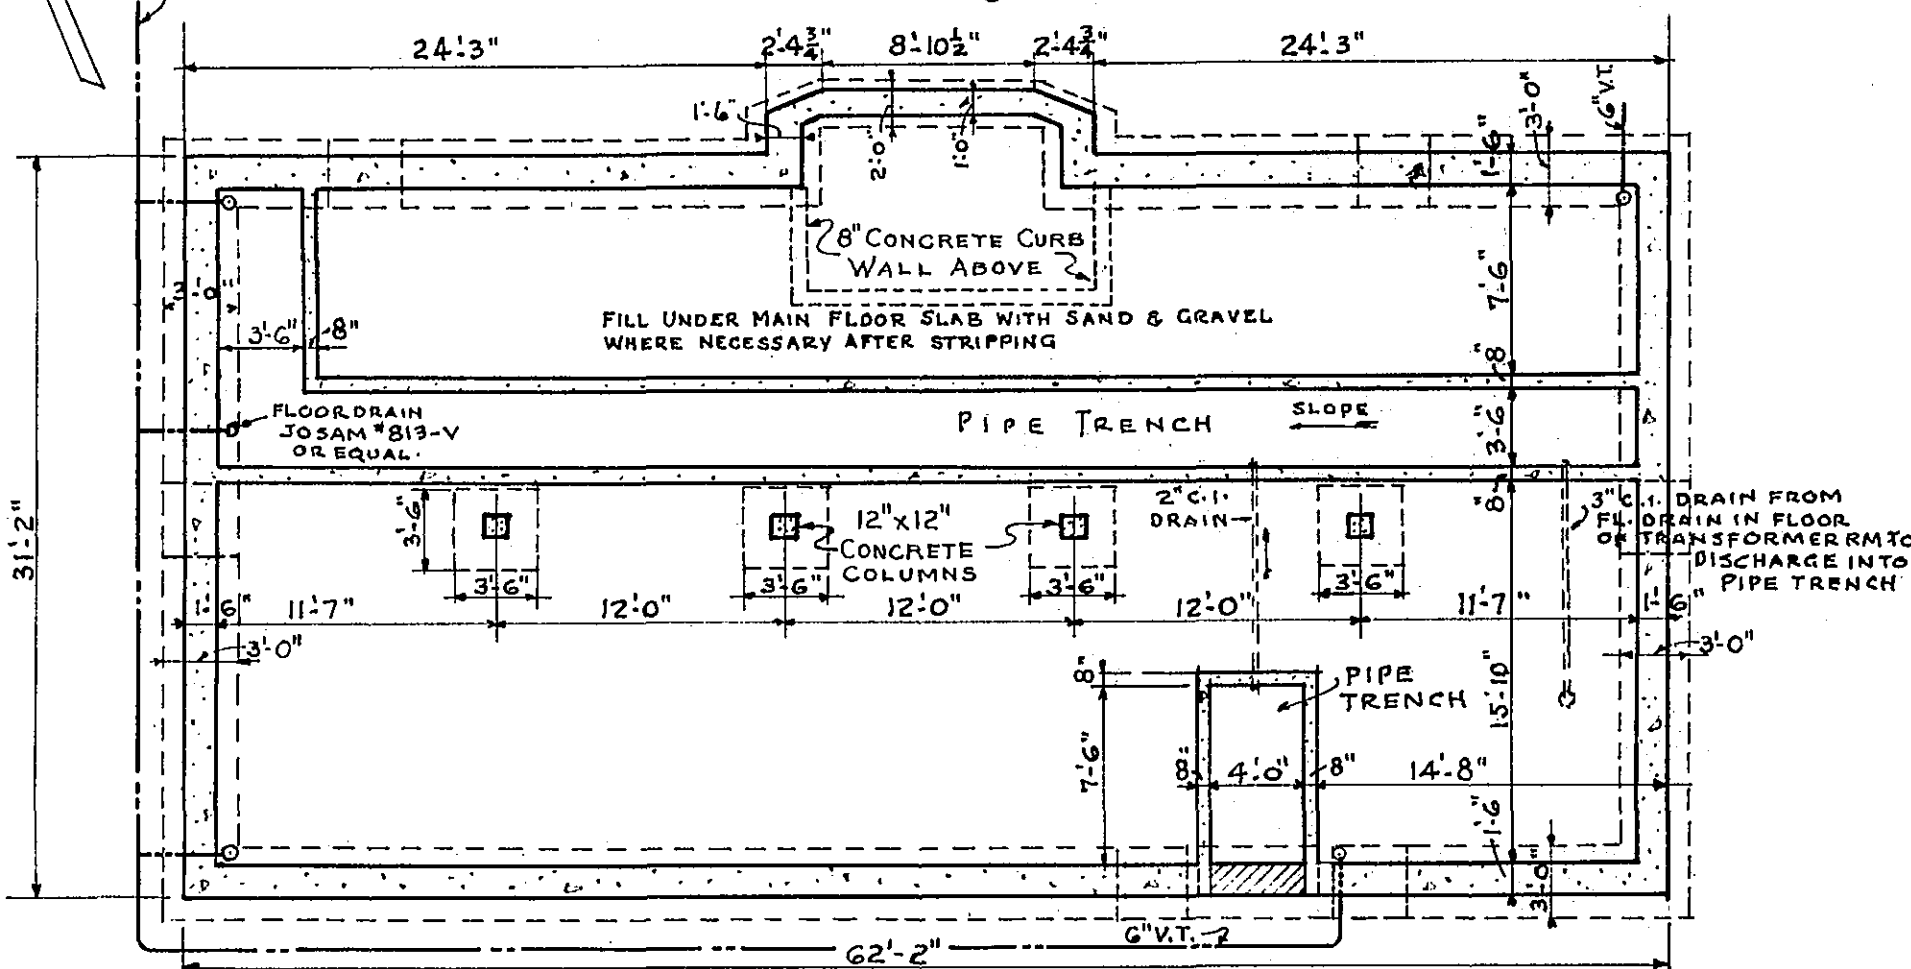


FOUNDATION PLAN
SCALE 1/8" = 1'-0"

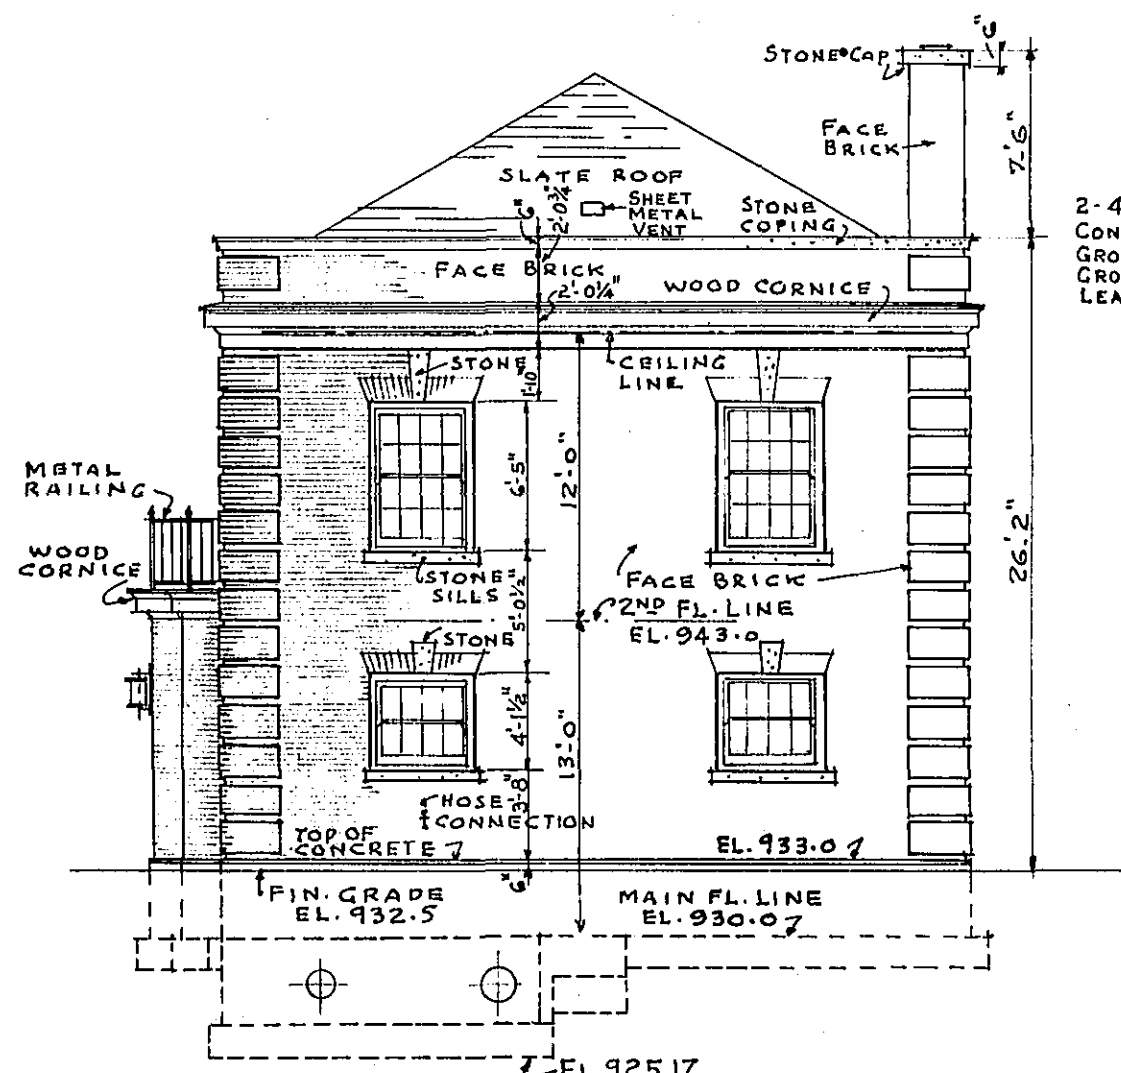




WEST ELEVATION
SCALE 1/8" = 1'-0"

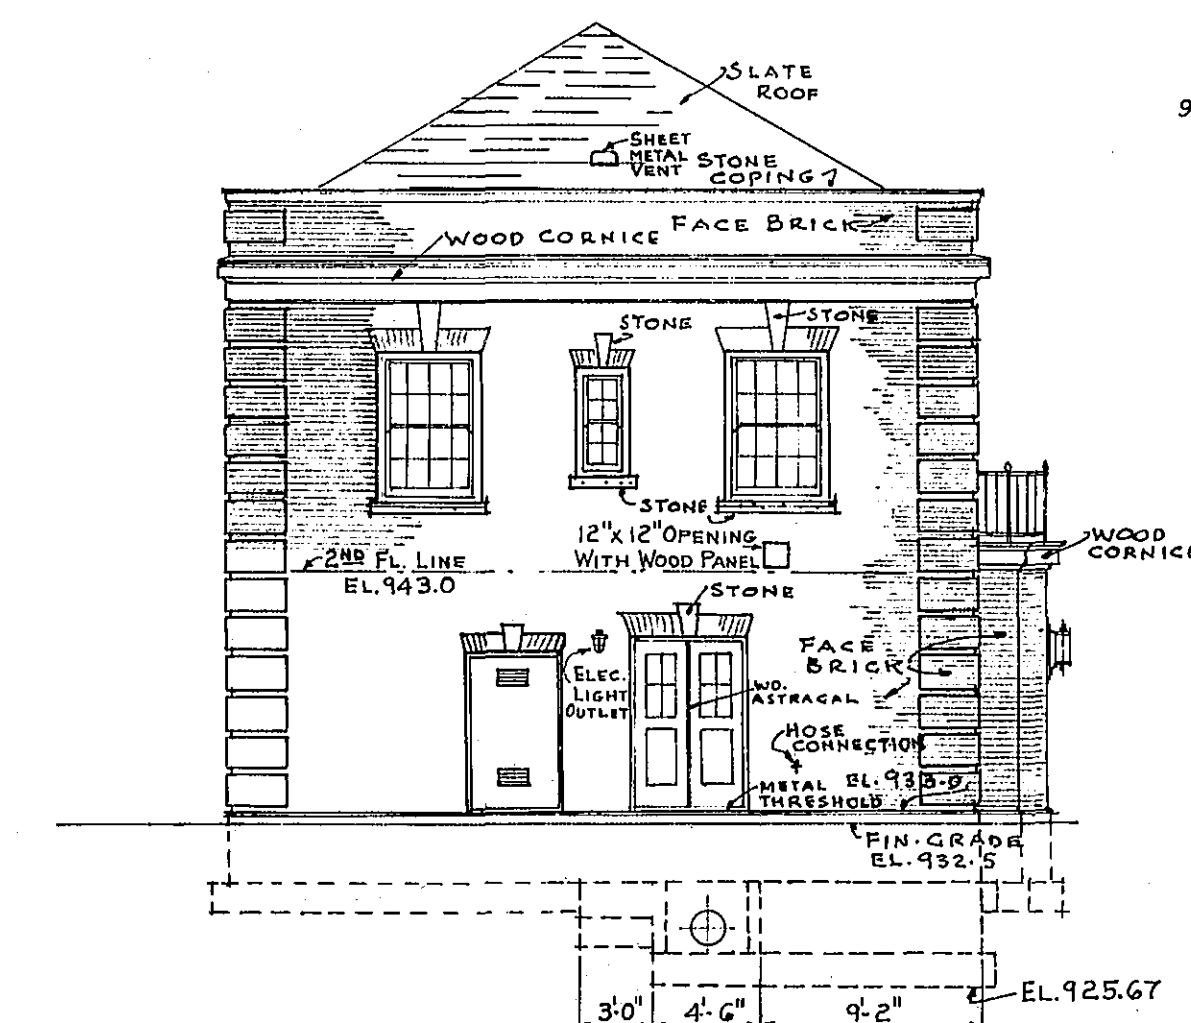

EAST ELEVATION
SCALE 1/8" = 1'-0"

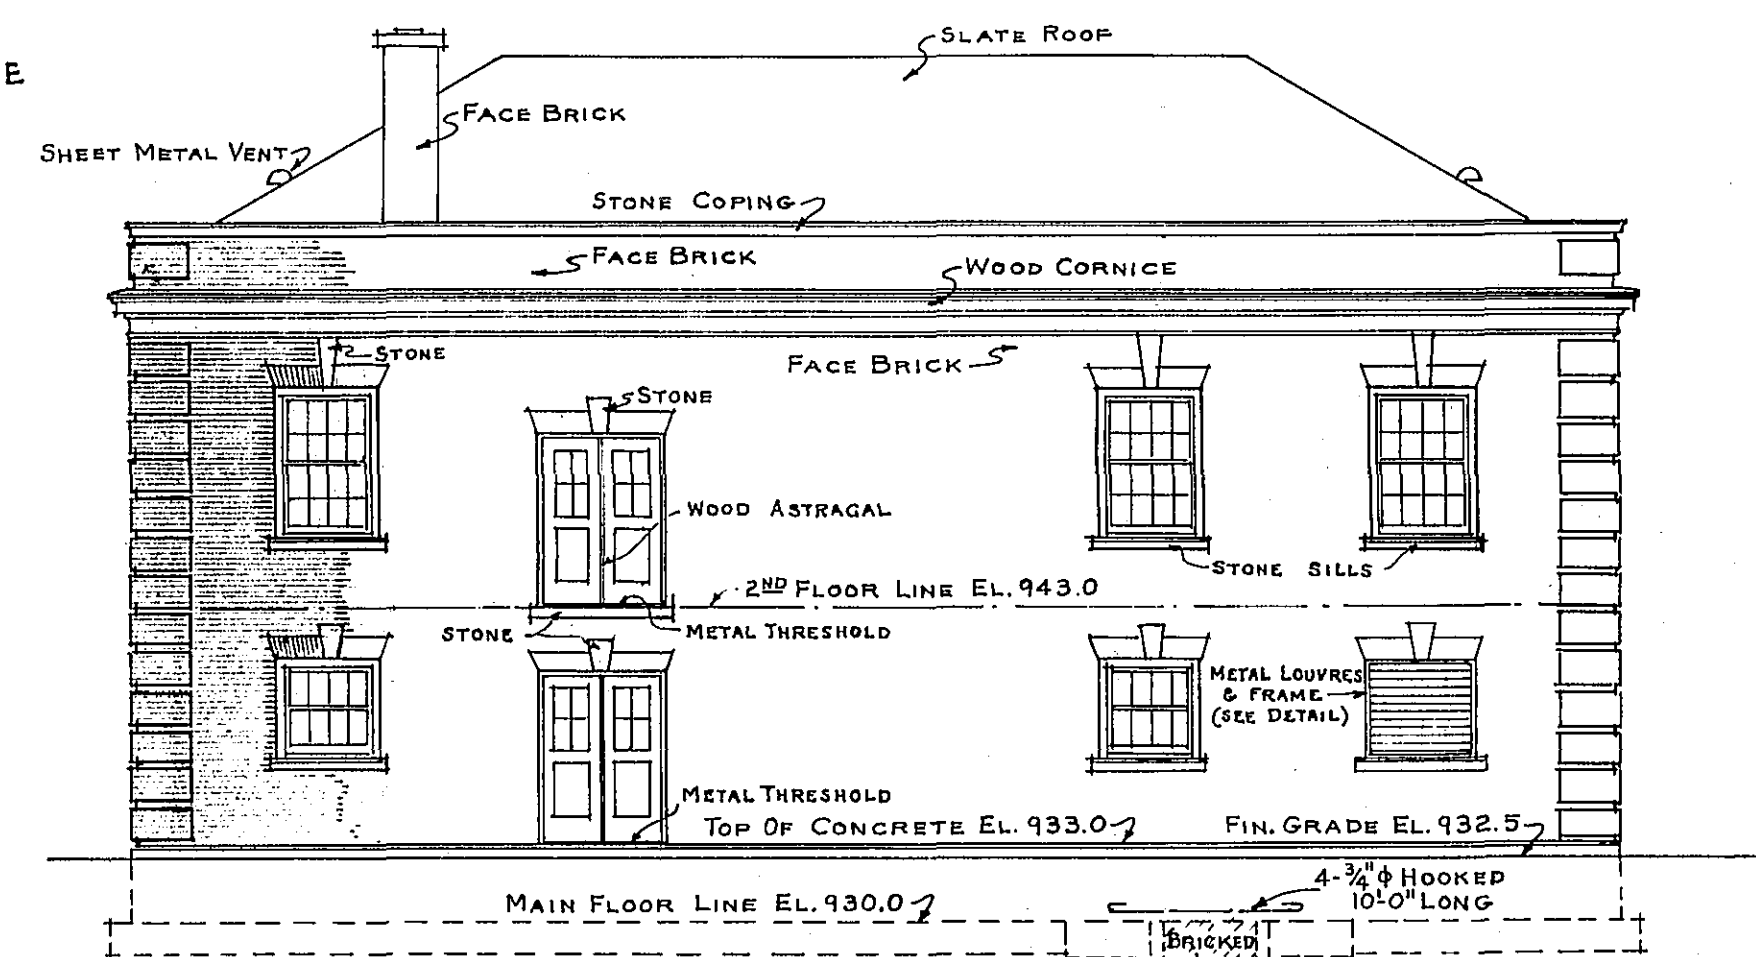


SOUTH ELEVATION
SCALE 1/8" = 1'-0"

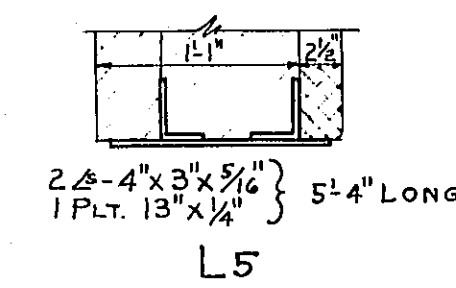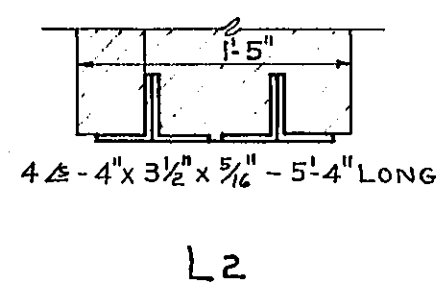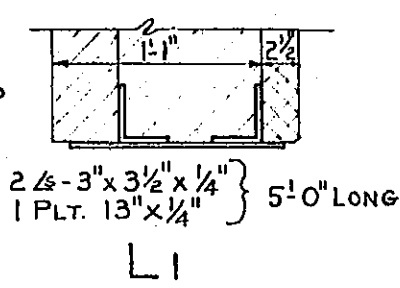


LINTEL DETAILS
SCALE 1/4" = 1'-0"


NOTE: PROVIDE 2'-3" x 3'-1/2" OVER ALL OPENINGS IN BRICK & TILE PARTITIONS. ANGLES TO BE 11° LONGER THAN THE OPENINGS WHICH THEY SPAN.

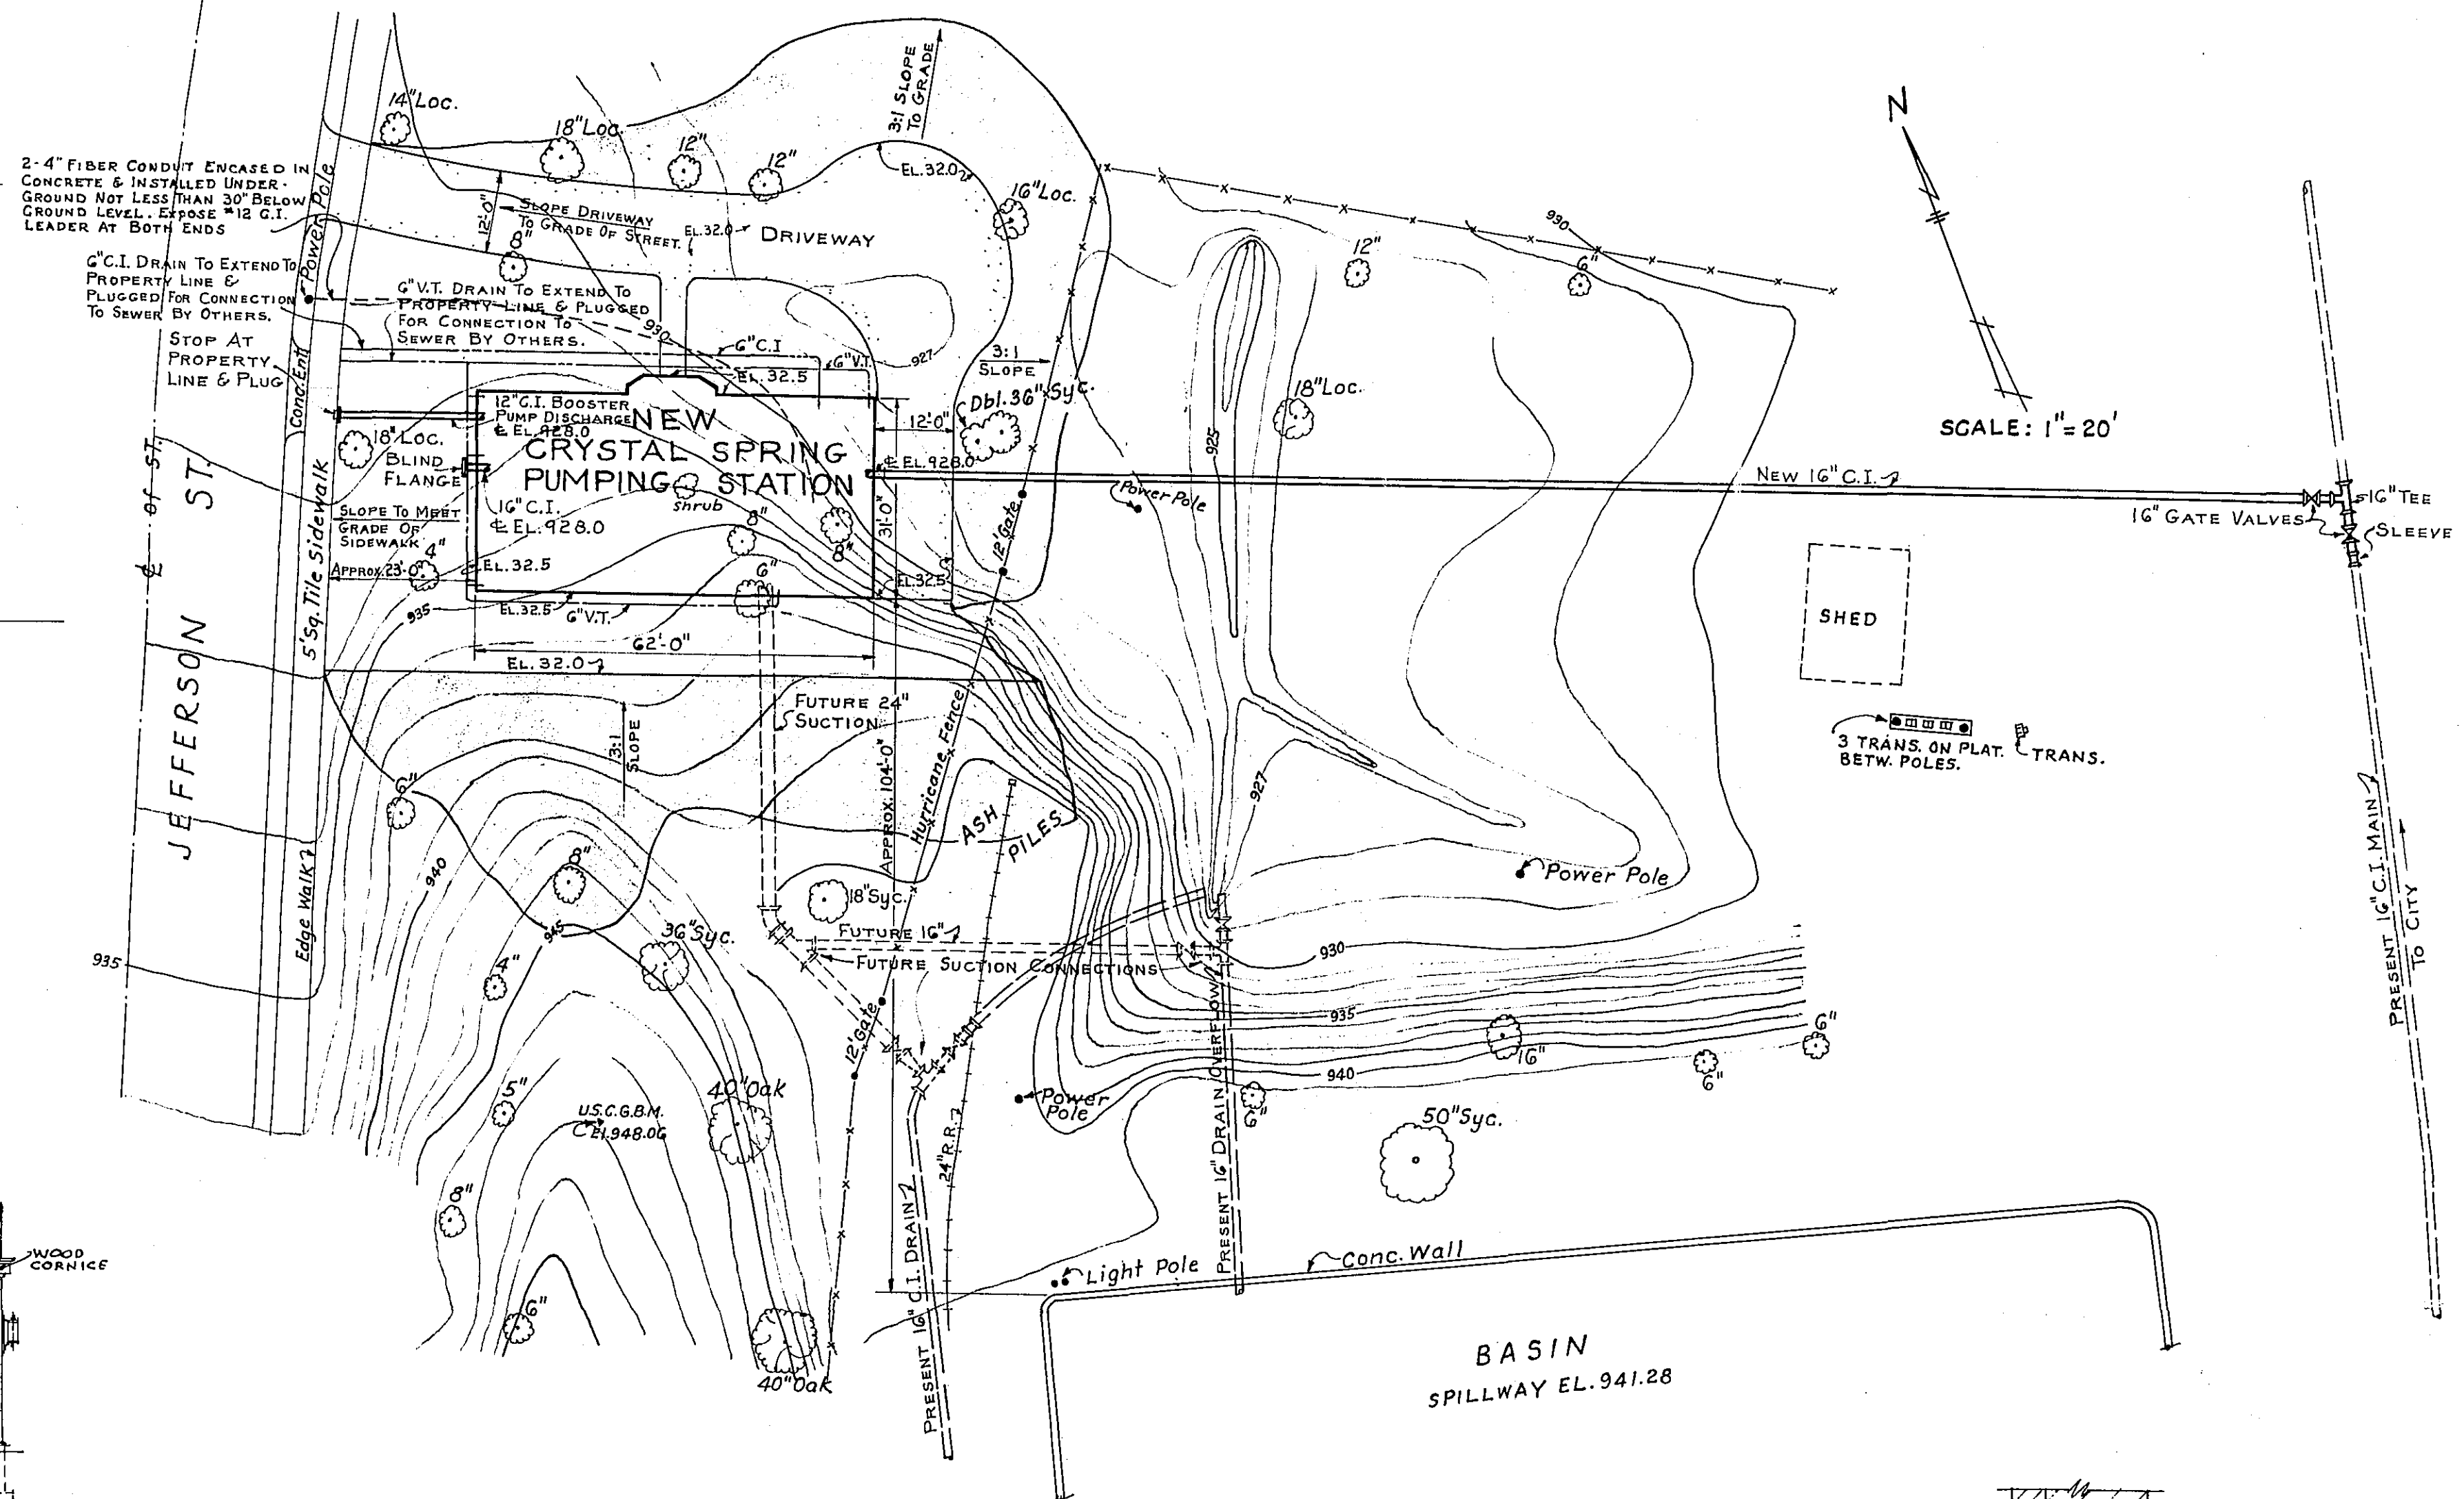


PLOT PLAN

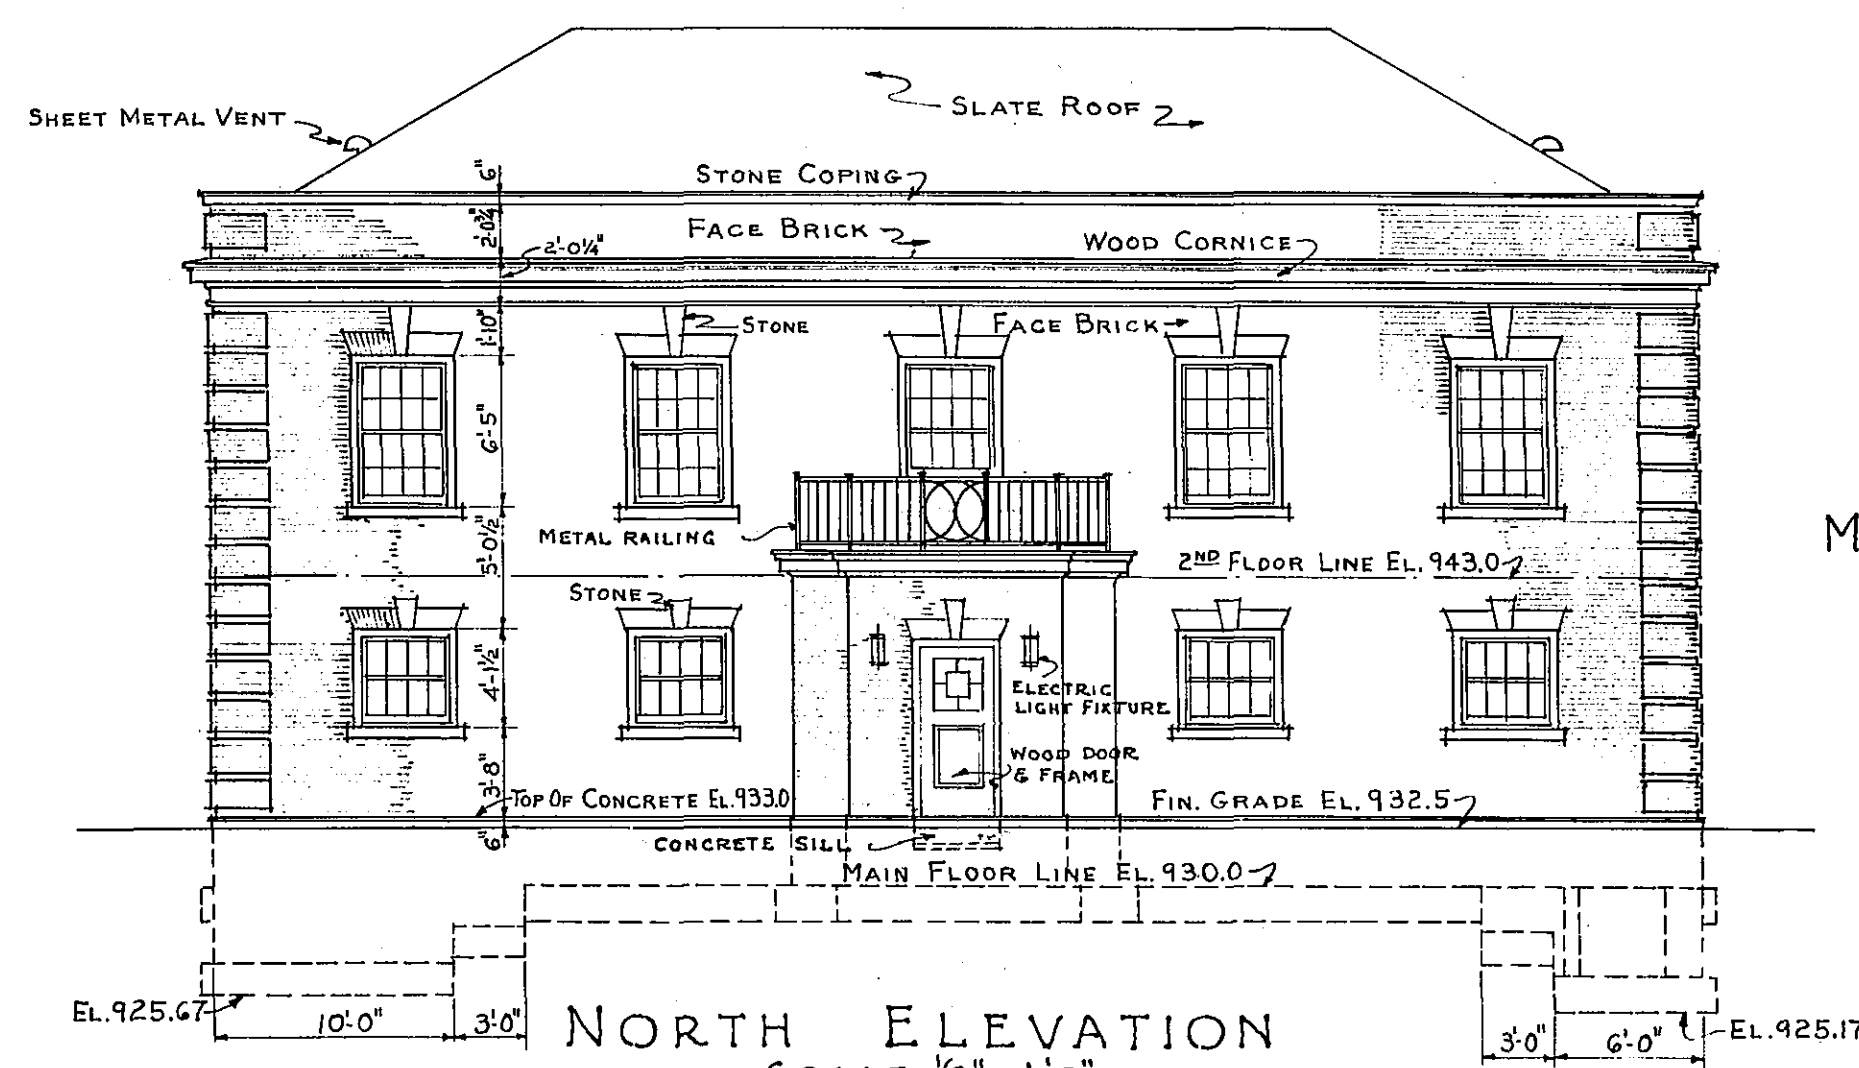

NORTH ELEVATION
SCALE 1/8" = 1'-0"

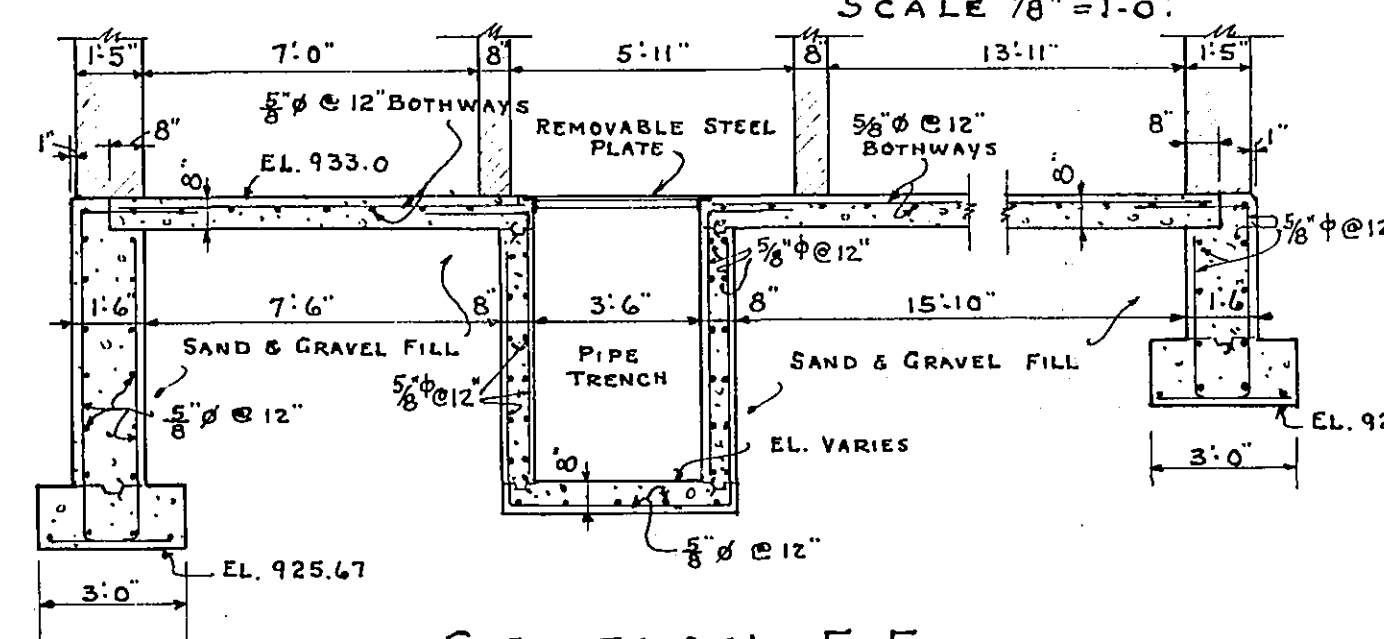

SECTION F-F
SCALE 1/4" = 1'-0"

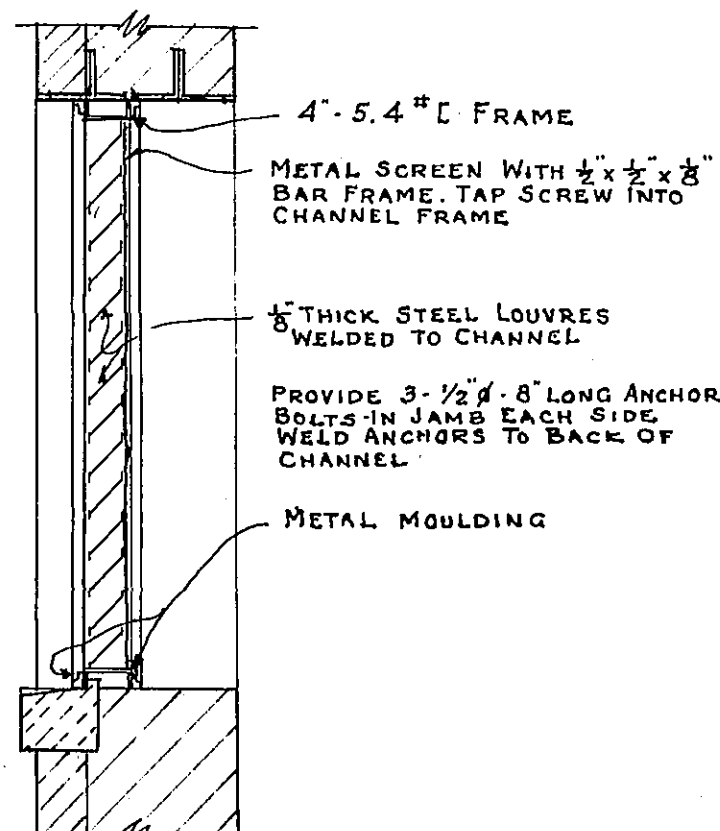

METAL LOUVRE DETAIL
SCALE 3/4" = 1'-0"

CRYSTAL SPRING BOOSTER
PUMPING STATION
PLANS & ELEVATIONS
ROANOKE WATER WORKS
ROANOKE, VA.
ALVORD, BURDICK & HOWSON
ENGINEERS CHICAGO
1951