



LOCATION	DOOR SCHEDULE															
	DOOR NO	HARDWARE SET	DOORS				FRAMES					FIRE RATING LABEL	LINTEL	REMARKS	FINISH	
			WIDTH X HEIGHT (NOMINAL)	LOCATION	TYPE	MATERIAL	TYPE	MATERIAL	HEAD	JAMB	SILL				DOOR	FRAME
A	E-110	HW-1	3'-0" X 7'-0"	ELECTRICAL ROOM 110	A	HM	1	HM	3/A6.01	3/A6.01	3/A6.01	-	-	PROVIDE LOUVER IN TRANSOM	PT	PT
	110.1	HW-4	4'-0" X 7'-10"	ELECTRICAL ROOM 110	D	HM	4	HM	7/A6.01	7/A6.01	3/A6.01	-	-	-	PT	PT
	101.1	HW-2	3'-0" X 7'-2"	CONTROL ROOM 101	C	HM	2	HM	5/A6.01	5/A6.01	-	1.5 HR	-	PROVIDE 1 1/2 HOUR LABEL	PT	PT
	101.2	HW-2	3'-0" X 7'-2"	CONTROL ROOM 101	C	HM	2	HM	5/A6.01	5/A6.01	-	3/4 HR	-	-	PT	PT
	101.3	HW-3 ML2051 (F04)	(2) 3'-2" X 7'-2"	CONTROL ROOM 101	B	HM	3	HM	4/A6.01	4/A6.01	-	-	-	PROVIDE FULL FRAME TRANSOM W/REMOVABLE FRAME BAR AT 7'-4" HEIGHT FOR MONORAIL	PT	PT
			(2) 3'-2" X 2'-6" W/CUT OUT FOR MONORAIL													
					-	-	-	-	-	-	-	-	-	-	-	-

LOCATION	LOUVER SCHEDULE									
	LOUVER NO	SIZE (L X H)	TYPE	MATERIAL	DEPTH	DETAILS			LINTEL	REMARKS
						HEAD	JAMB	SILL		
	LVR1	7'-8" X 7'-4"	45 DEG	ALUM	6"	6/A6.01	6/A6.01	6/A6.01	S0.03	-
	LVR2	5'-4" X 5'-4"	45 DEG	ALUM	6"	6/A6.01	6/A6.01	6/A6.01	S0.03	-
	LVR3	3'-4" X 3'-4"	45 DEG	ALUM	6"	6/A6.01	6/A6.01	6/A6.01	-	-
	LVR4	3'-0" X 1'-8"	45 DEG	ALUM	6"	3/A6.01	3/A6.01	3/A6.01	-	NEW DOOR FRAME TRANSOM
	LVR5	6'-0" X 1'-10"	45 DEG	ALUM	6"	3/A6.01	3/A6.01	3/A6.01	-	EXISTING DOOR FRAME TRANSOM FIELD VERIFY HEAD, JAMB, SILL CONDITIONS.
	-	-	-	-	-	-	-	-	-	-


LOCATION	ROOM FINISH SCHEDULE										
	ROOM NO	DESCRIPTION	FLOOR	BASE	WALLS				CEILING		REMARKS
					NORTH	EAST	SOUTH	WEST	TYPE	HEIGHT	
	101	ELECTRICAL ROOM	CONC	CONC	PAINT	PAINT	PAINT	PAINT	EXPOSED	11'-4"	-
	102	CONTROL ROOM	CONC	CONC	PAINT	PAINT	PAINT	PAINT	EXPOSED	11'-4"	-

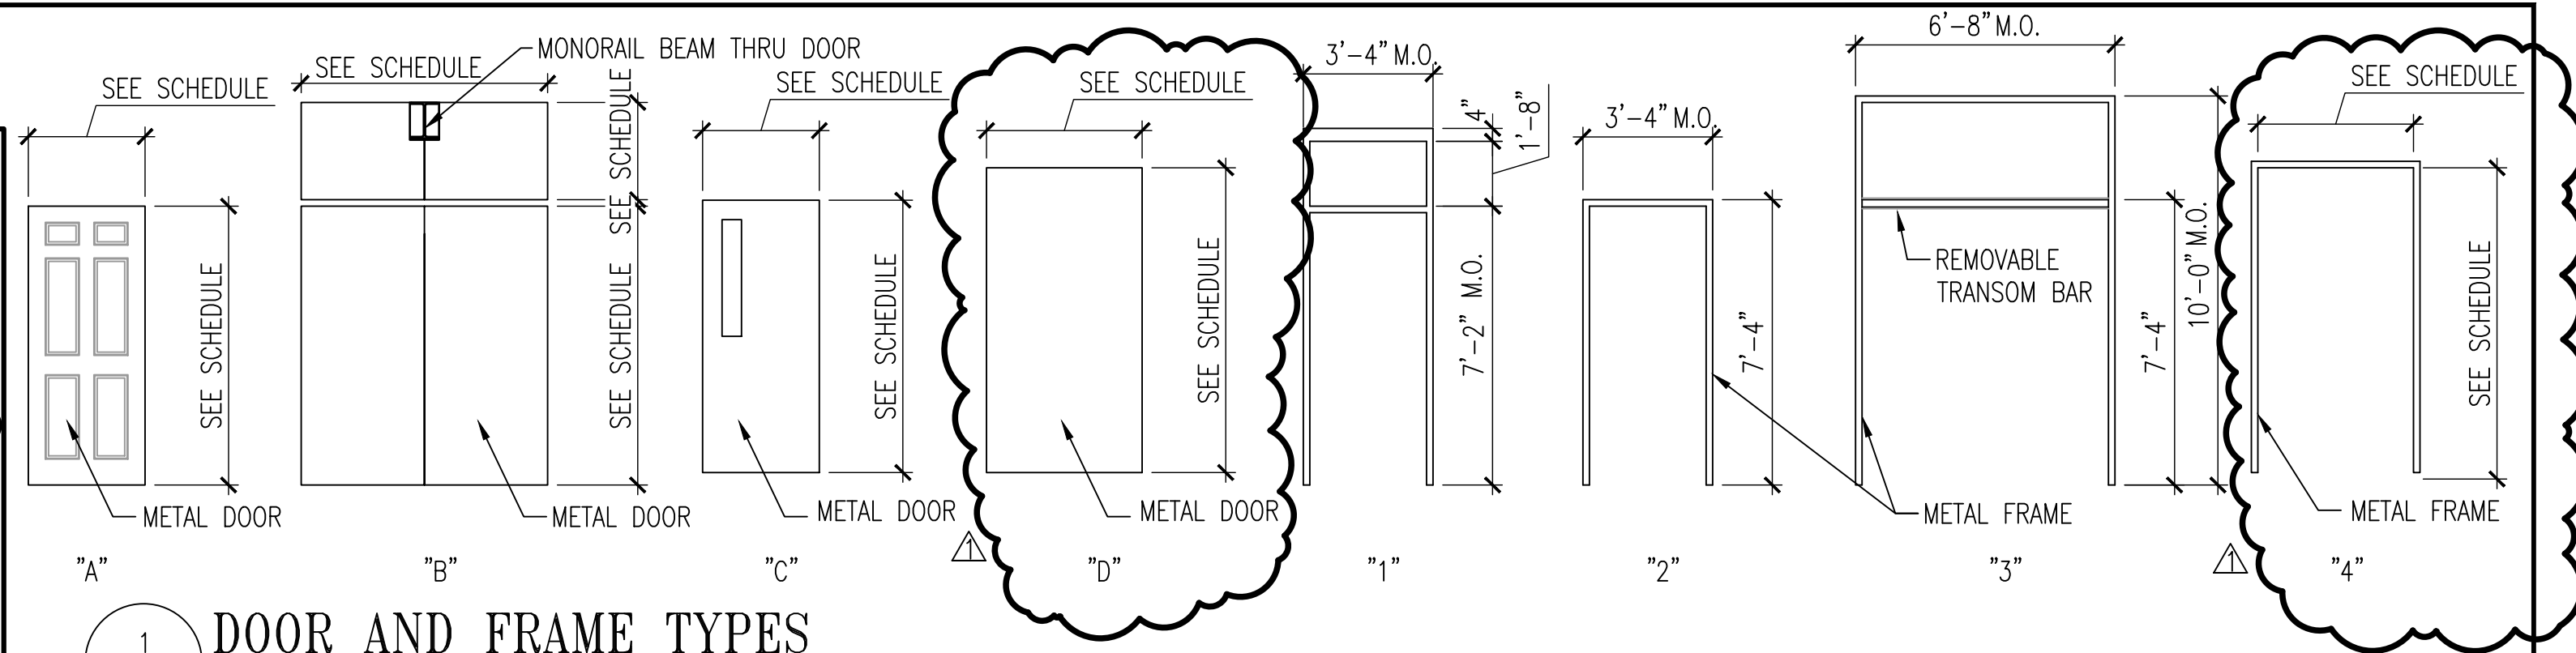


1 DOOR AND FRAME TYPES
SCALE: 1/4" = 1'-0"
REF: A1.01

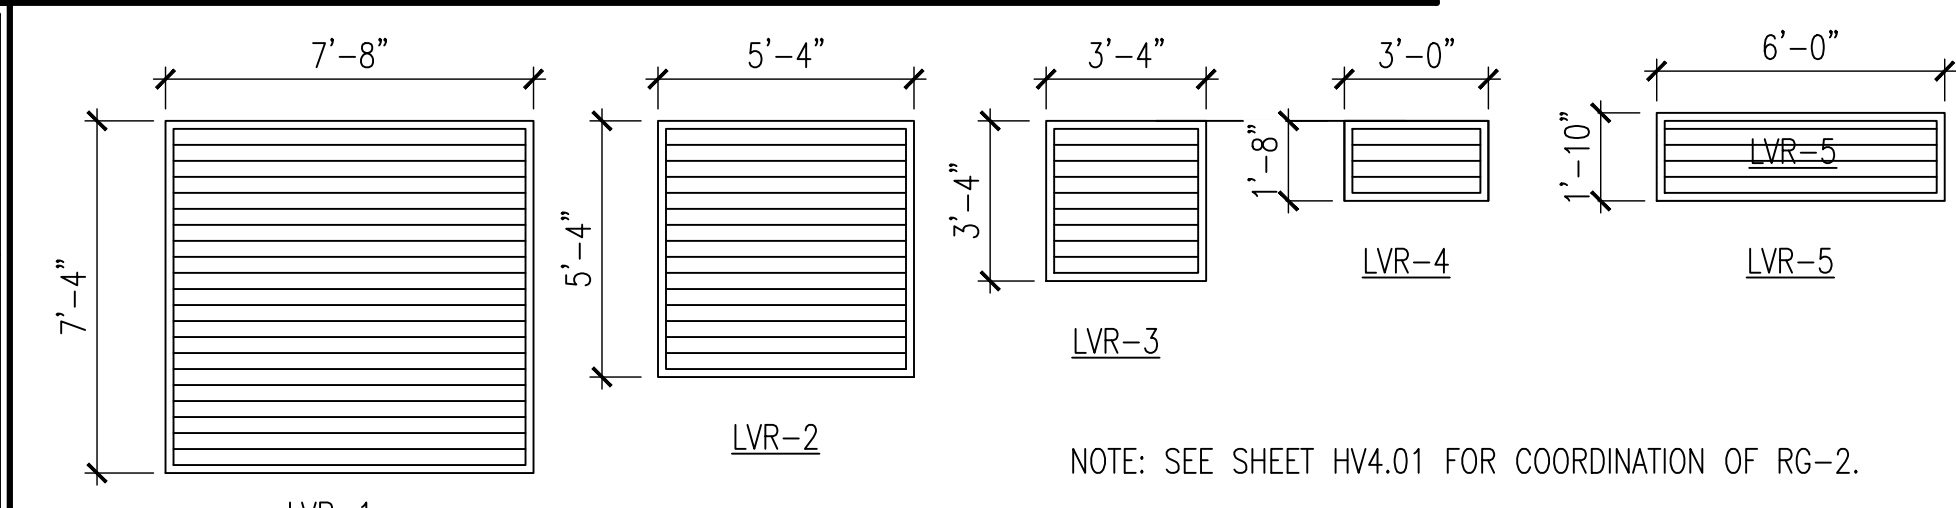


2 LOUVER TYPES
SCALE: 1/4" = 1'-0"
REF: A1.01

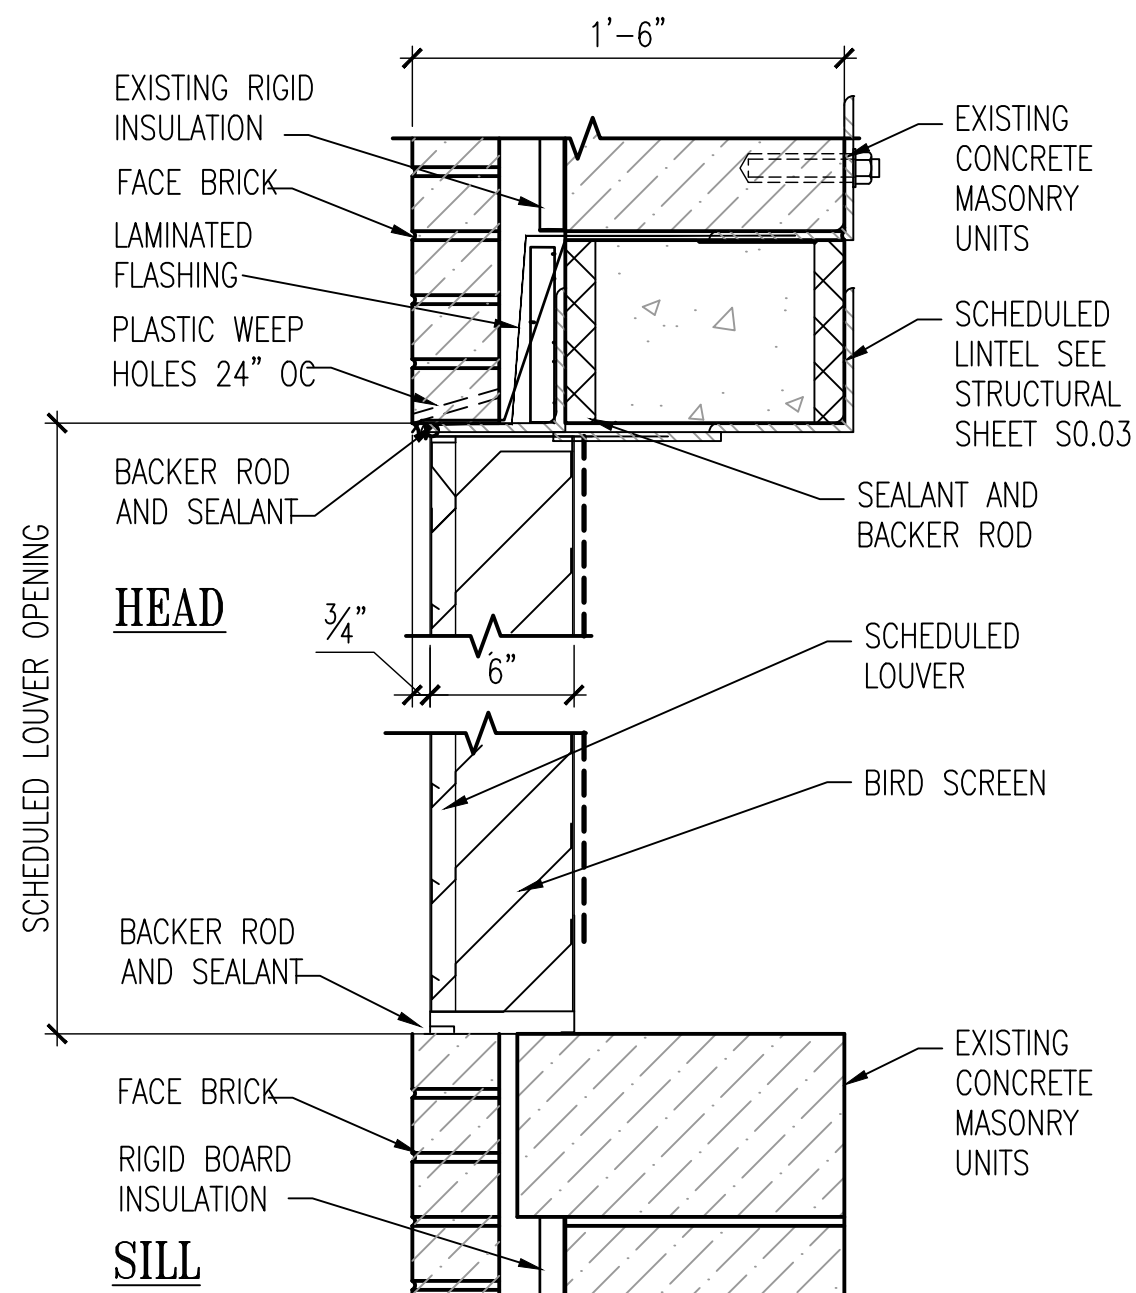


6 LOUVER DETAIL
SCALE: 1 1/2" = 1'-0"
REF: A6.01

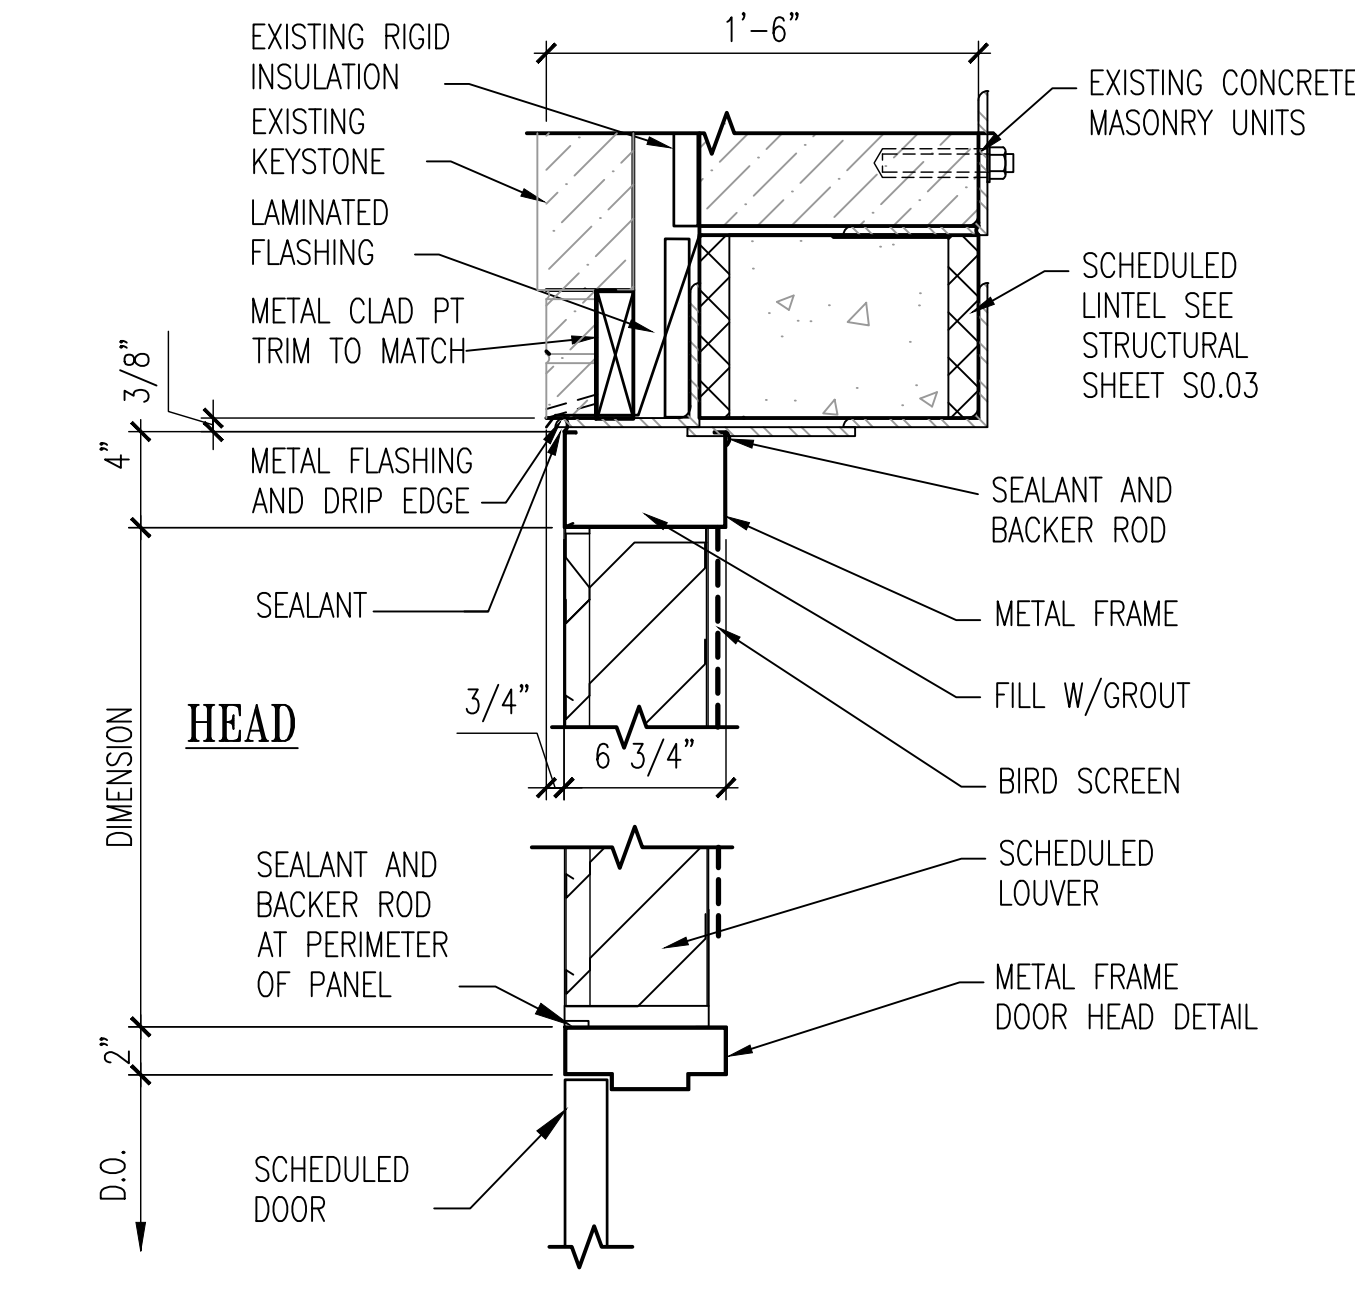


3 DOOR/LOUVER DETAIL
SCALE: 1 1/2" = 1'-0"
REF: A6.01

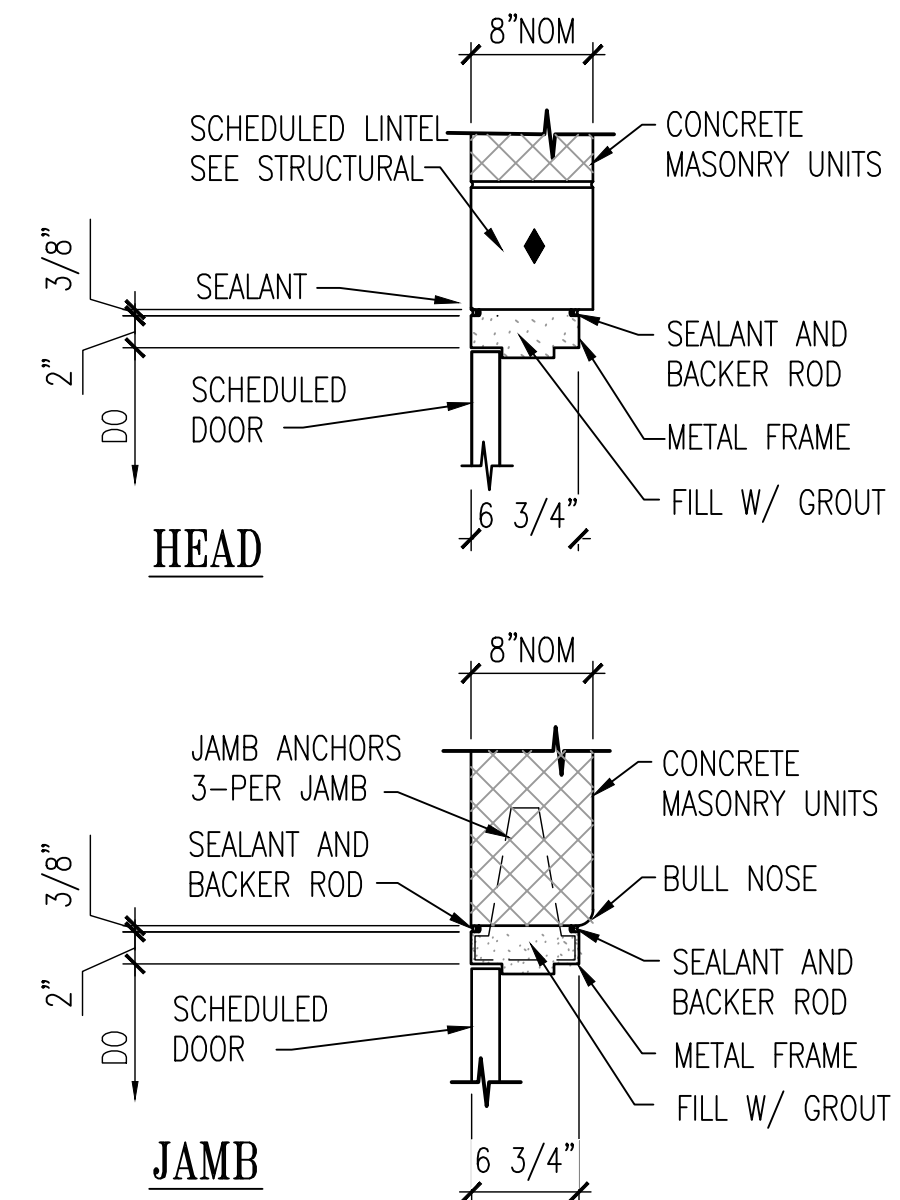


5 DOOR DETAIL
SCALE: 1 1/2" = 1'-0"
REF: A6.01

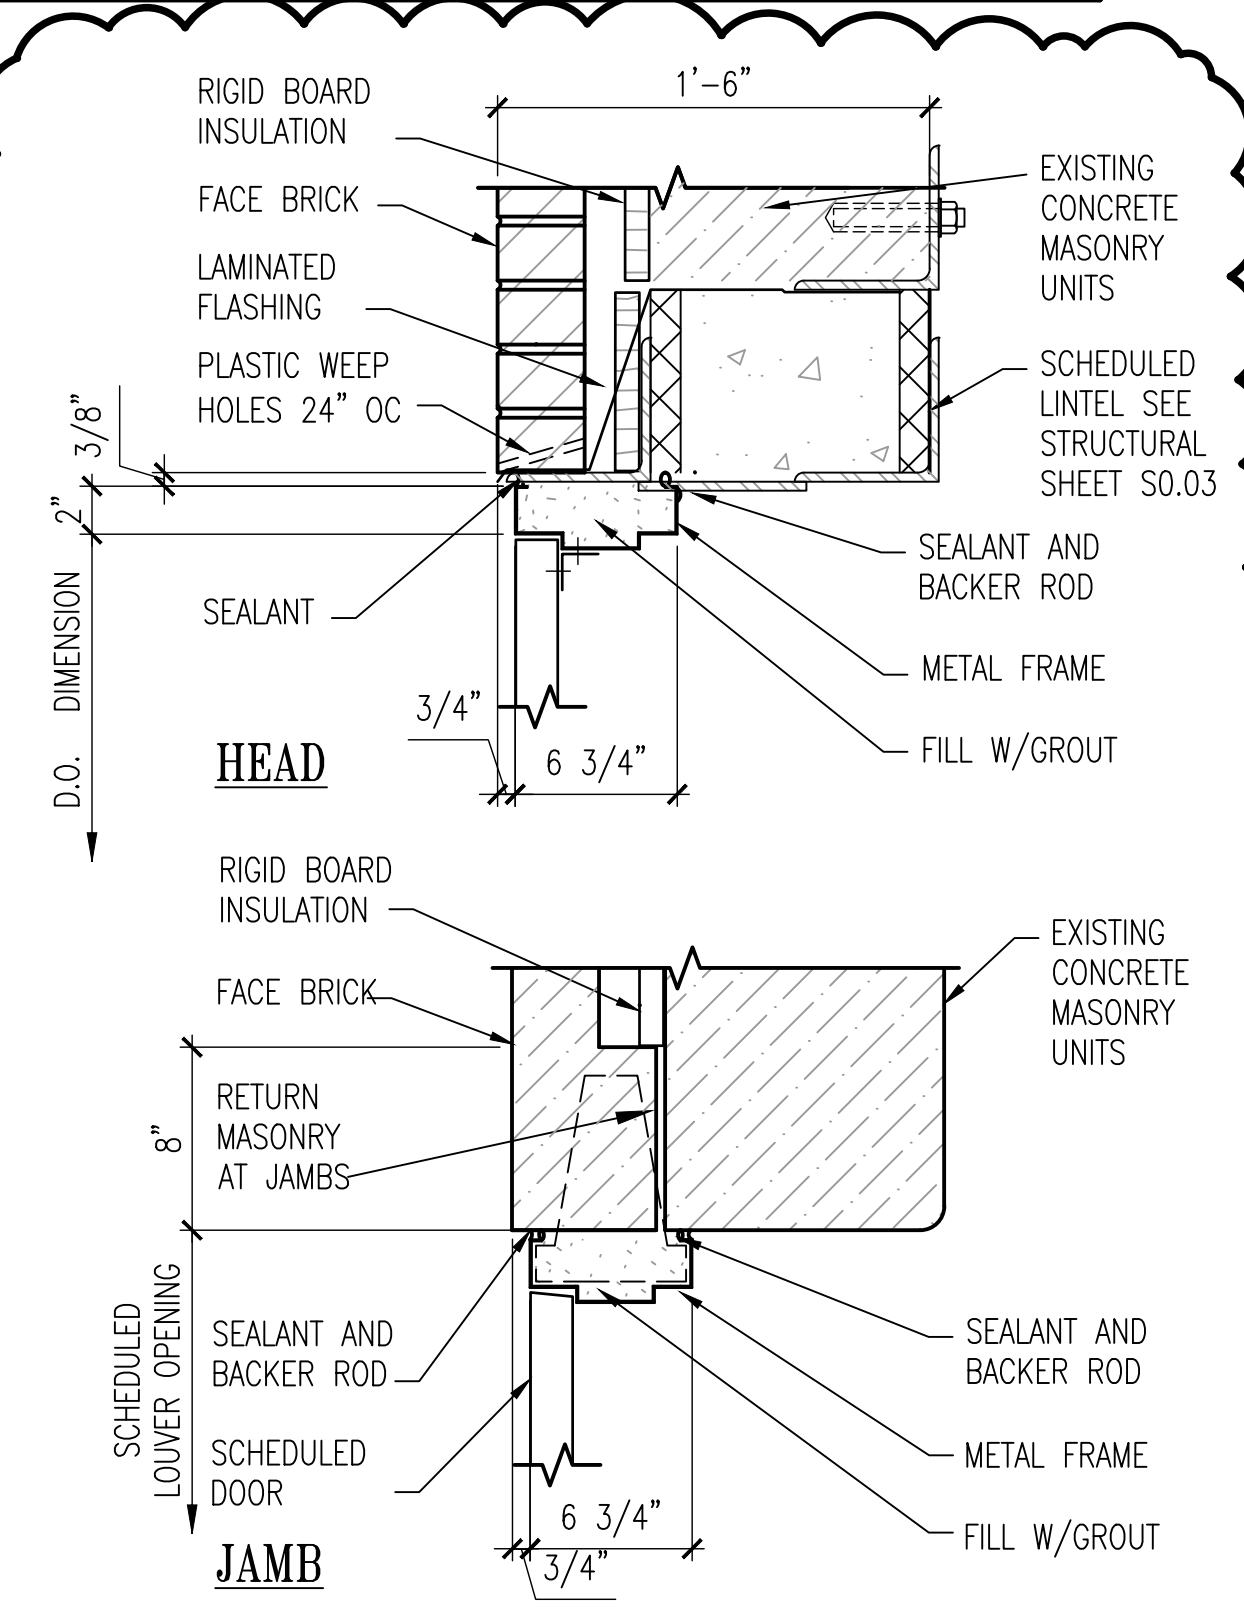

7 DOOR DETAIL
SCALE: 1 1/2" = 1'-0"
REF: A6.01

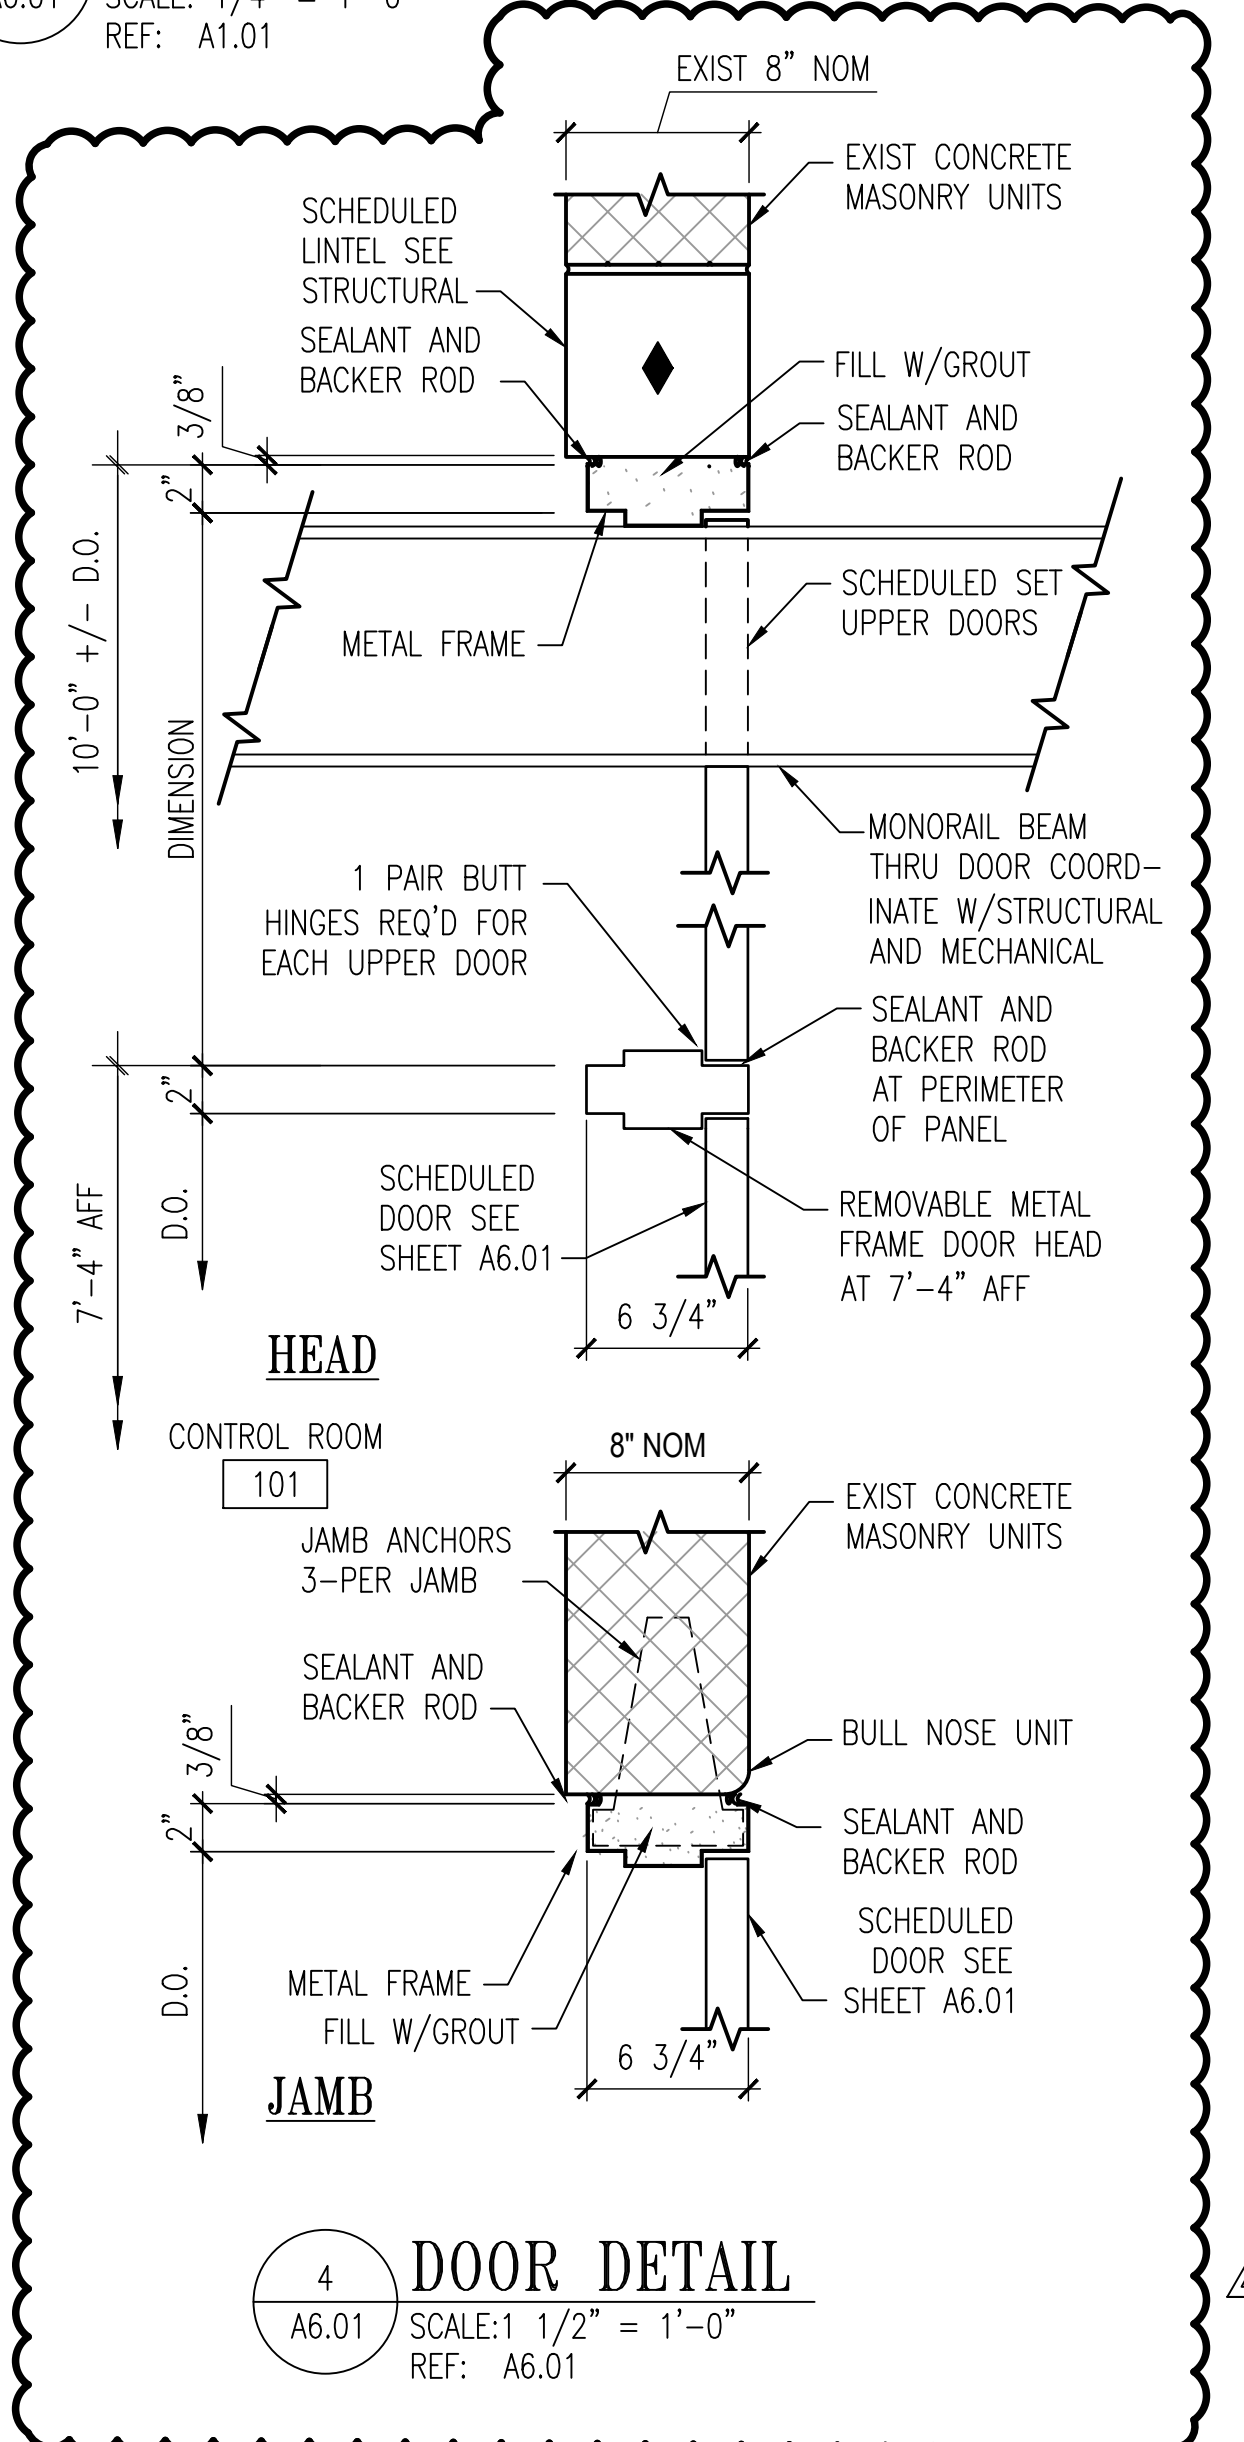

4 DOOR DETAIL
SCALE: 1 1/2" = 1'-0"
REF: A6.01

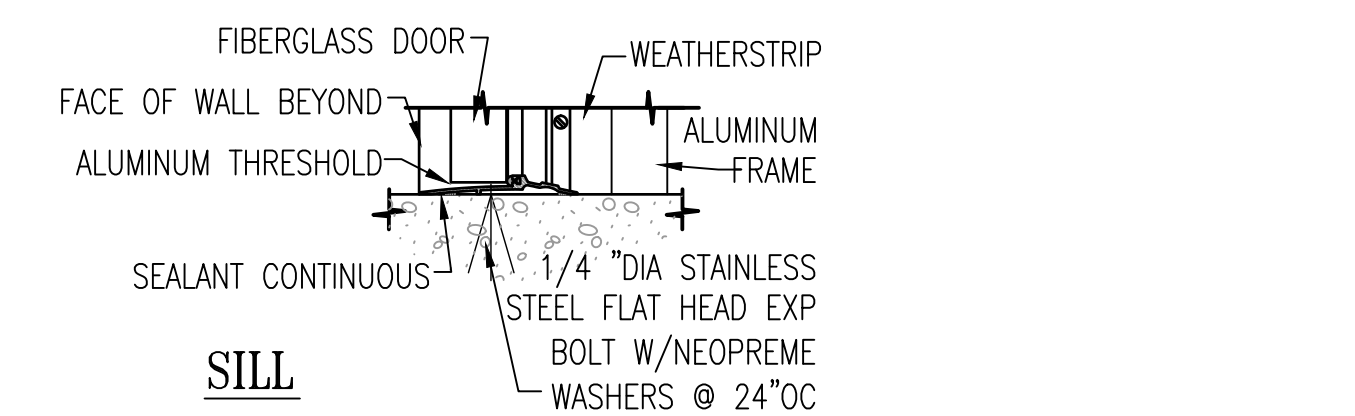

SILL

0 2' 4' 8'
SCALE: 1/4" = 1'-0"



WESTERN VIRGINIA WATER AUTHORITY
601 South Jefferson Street, Suite 300
Roanoke, Virginia 24011

DES: RK
DRAWN: PKI
CHECK: DAK
DATE: 1/24/20

SCALE: AS SHOWN
HORIZ: N/A
VERT: N/A

CRYSTAL SPRING
PUMP STATION RELOCATION

DOOR SCHEDULES & DETAILS

DRAWING
A6.01

SHEET
33

REV	DATE	DESCRIPTION
1	1/15/21	CRANE FRAMING/DOOR REVISION
2	3/10/20	ADDENDUM #1