

		ROOM FINISH SCHEDULE															
		FLOOR			BASE		WALLS			CEILING			MISCELLANEOUS				
		SEALED CONCRETE	VINYL COMPOSITION TILE	CARPET TO MATCH EXISTING	WOOD PAINTED TO MATCH EXISTING	VINYL	NONE	GYPSUM WALLBOARD PAINTED									
SPACE NO.	SPACE TITLE												HEIGHT			REMARKS	
101	CORRIDOR		●			●		●					20'-8"				
102	SINK CLOSET		●				●						20'-8"			VINYL TOP LANDING	
201	OFFICE AREA			●				●			●		9'-0"				
202	ELECTRICAL CLOSET		●			●		●					9'-0"				
203	VESTIBULE		●			●		●					9'-0"				
204	SUPPLY ALCOVE		●	●		●		●					9'-0"				
205	CORRIDOR		●			●		●					9'-0"				
206	DIRECTOR		●			●		●					9'-0"				

[illegible]

SCALE: $\frac{1}{4}" = 1'-0"$

1/4" WIRE GLASS
10x10 VISION PANEL

HOLLOW METAL OR
WOOD - SEE SCHEDULE

HOLLOW METAL FRAME

(A) (B)

1"x4" HIGH WOOD BASE, BACKPRIMED

FACE OF PARTITION

4"


PLASTIC INSERTS AND STEEL SCREWS AT 32" O.C. RECESS HEADS AND PUTTY HOLES

1/4" ROUND


FINISHED FLOOR

This diagram shows a cross-section of a 4-inch high wood base. The base is labeled "1"x4" HIGH WOOD BASE, BACKPRIMED". It is shown attached to a "FINISHED FLOOR" and a "FACE OF PARTITION". The base has a "1/4" ROUND" top edge. "PLASTIC INSERTS AND STEEL SCREWS AT 32" O.C. RECESS HEADS AND PUTTY HOLES" are shown securing the base to the partition face. A vertical dimension line on the right indicates the height is "4"


SCALE: 6" = 1'-0"

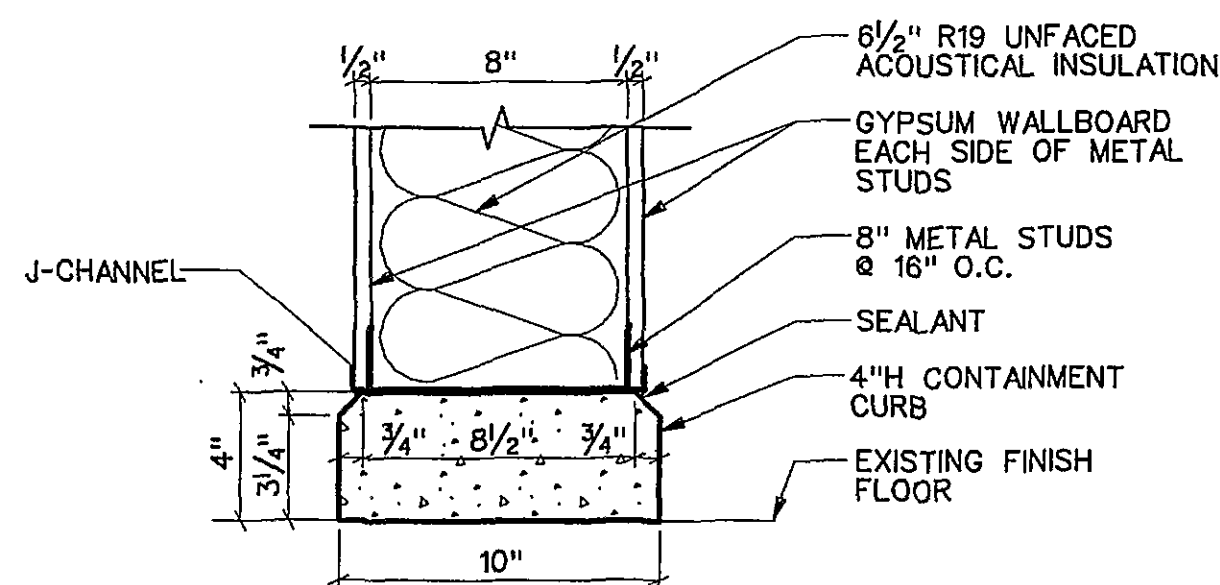


SCALE: 3" = 1'-0"

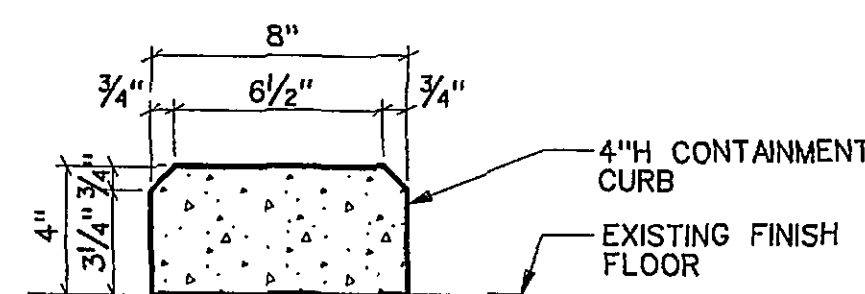


SCALE: 3" = 1'-0"

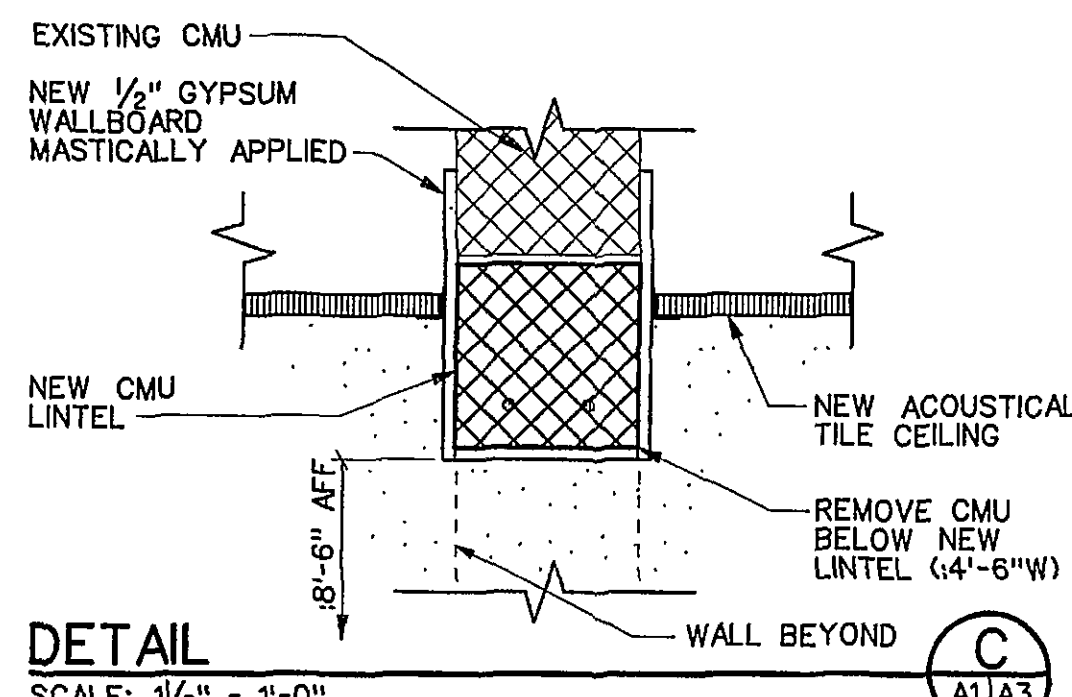


SCALE: $1\frac{1}{2}" = 1'-0"$

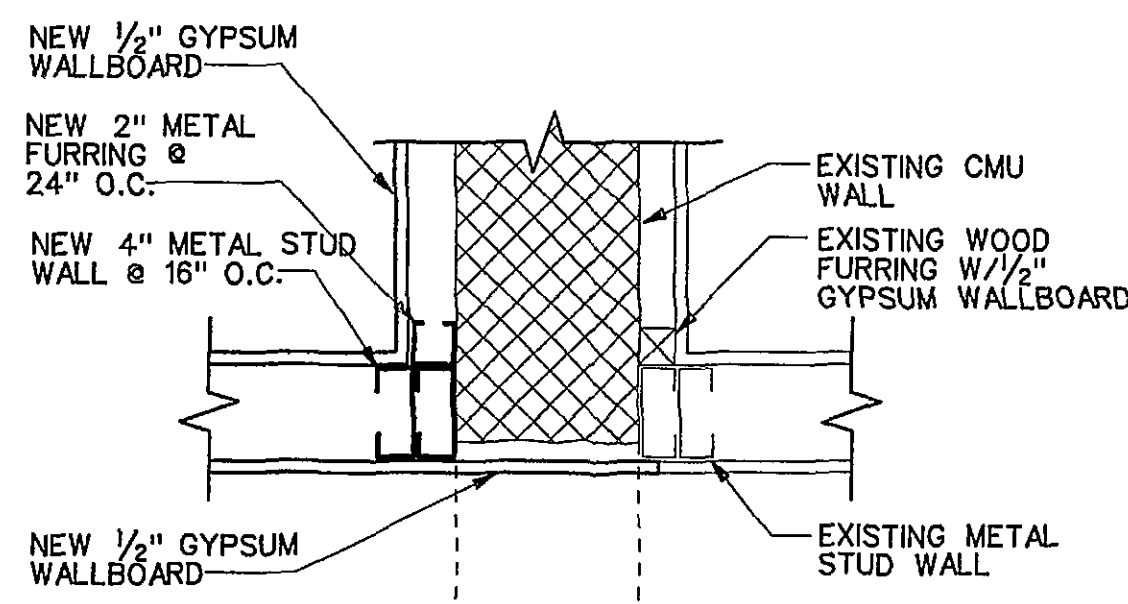


SCALE: $1\frac{1}{2}" = 1'-0"$

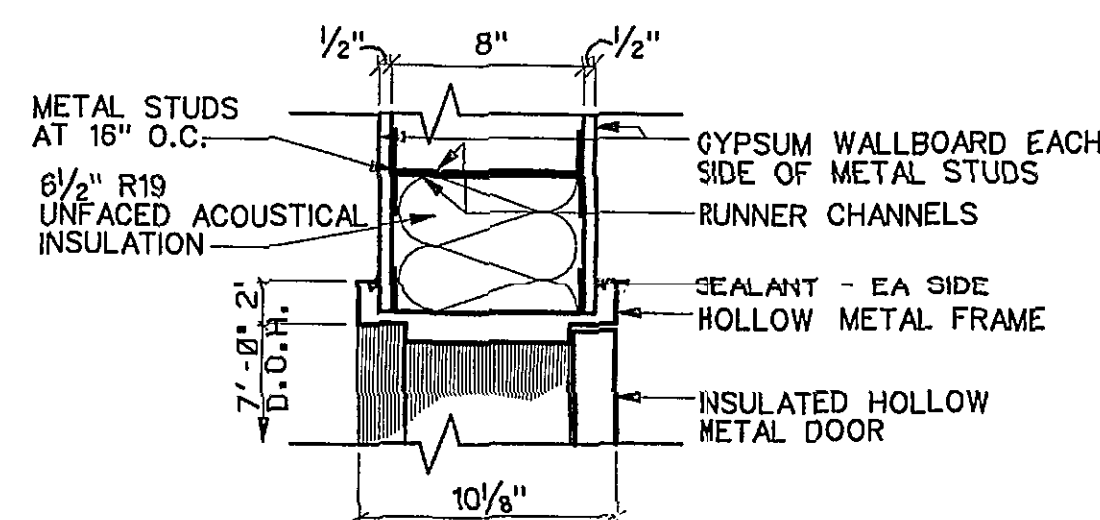


SCALE: $1\frac{1}{2}" = 1'-0"$

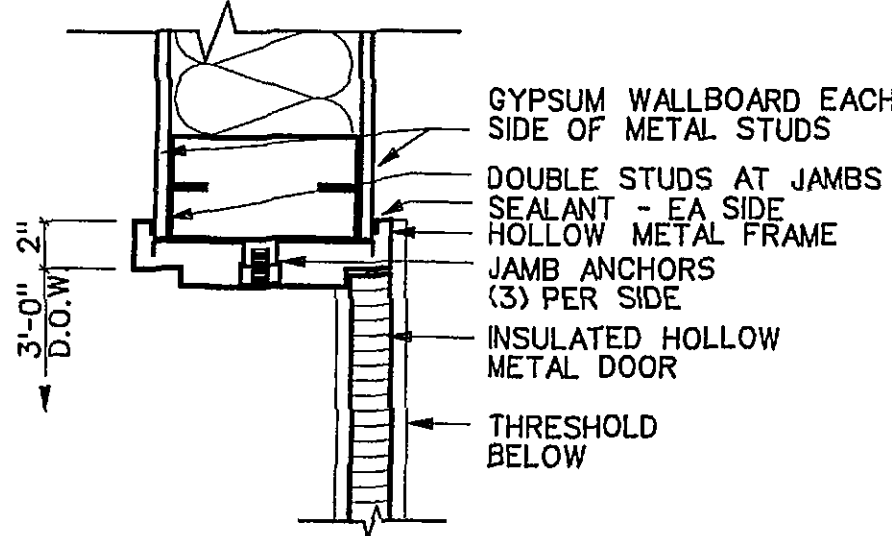


SCALE: $1\frac{1}{2}" = 1'-0"$

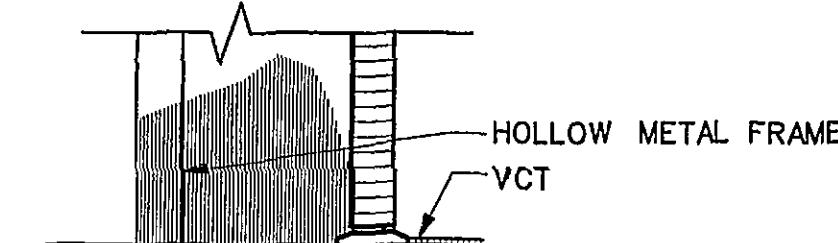


SCALE: 1 1/2" = 1'-0"

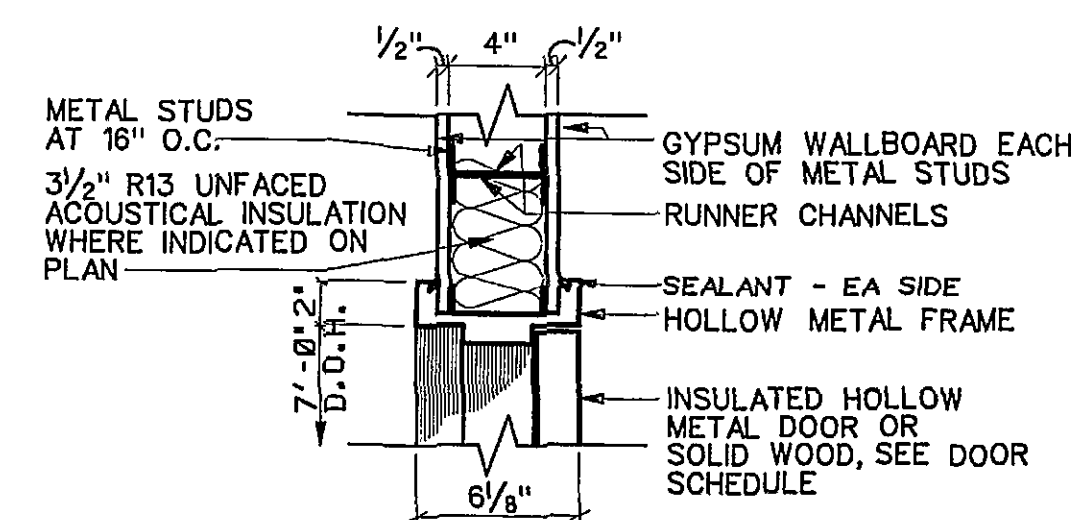

SCALE: 1 1/2" = 1'-0"

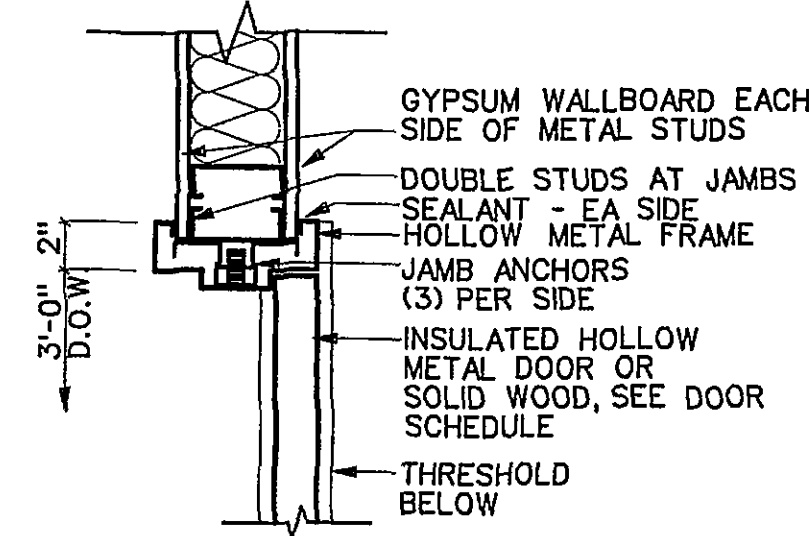


SCALE: $1\frac{1}{2}" = 1'-0"$

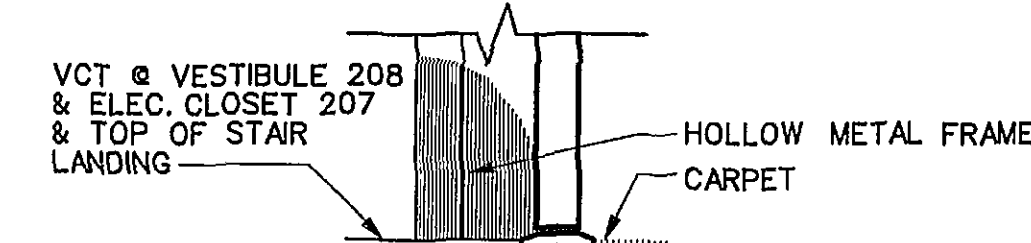


NOTE: THRESHOLD @ DOORS 201, 202, 204

SCALE: $1\frac{1}{2}" = 1'-0"$

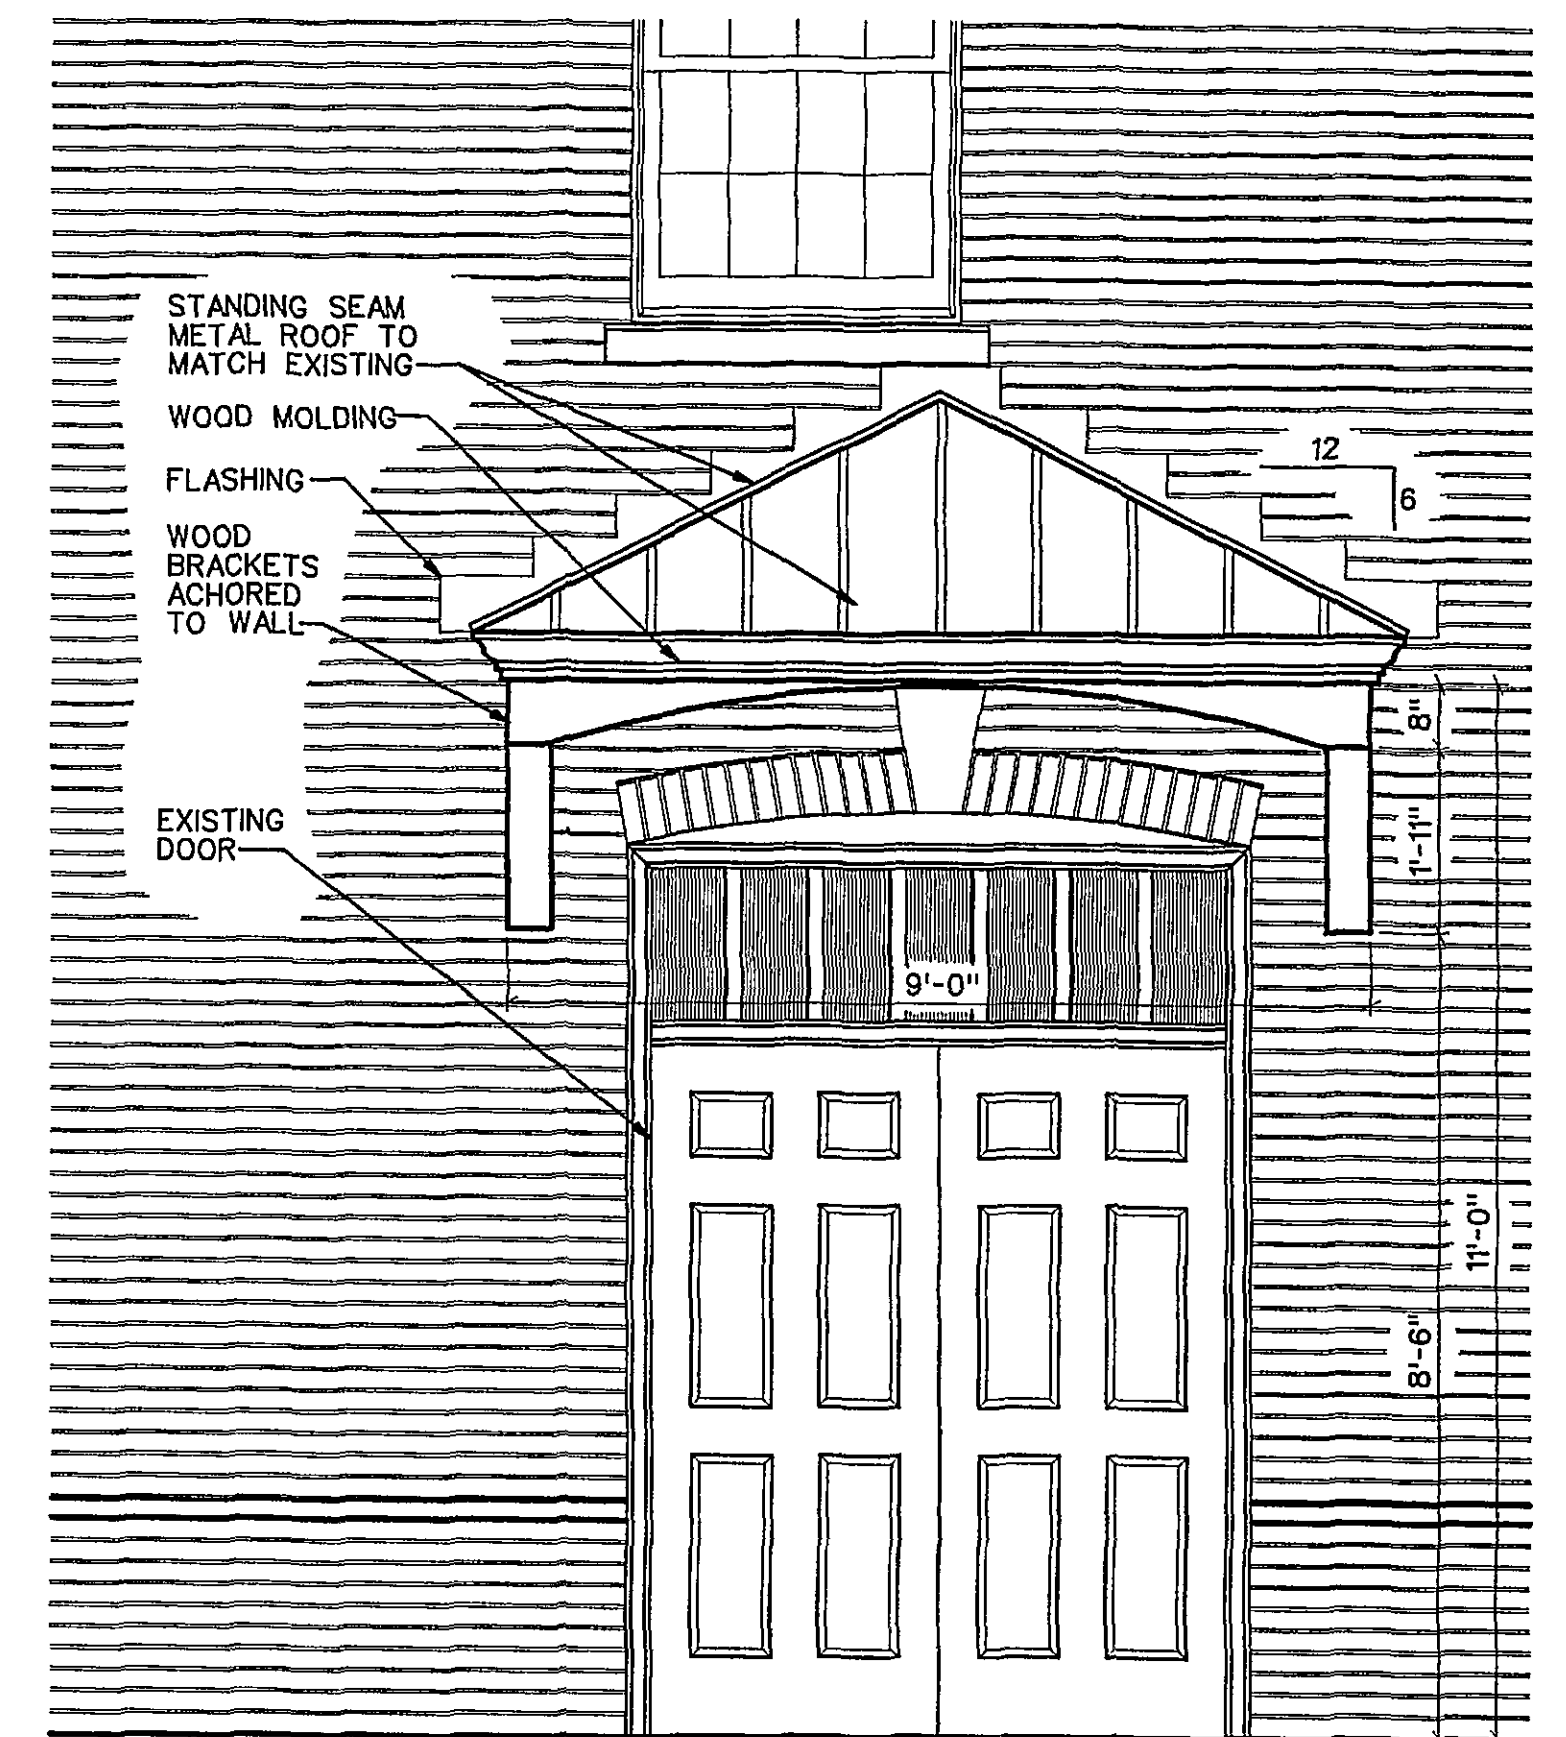


SCALE: $\frac{1}{2}" = 1'-0"$


LOCATION: (2) PAIR OF DOUBLE DOORS ALONG BUILDING FRONT
WALL FACING JEFFERSON STREET

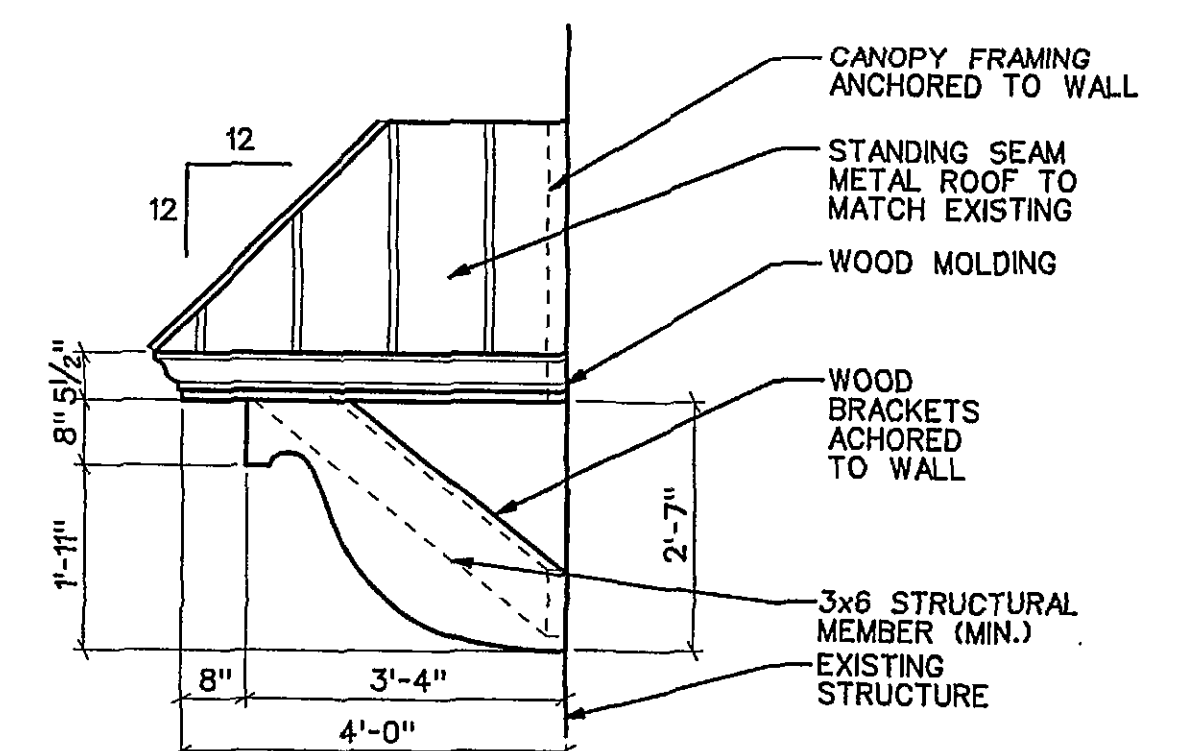

SCALE: $\frac{1}{2}" = 1'-0"$

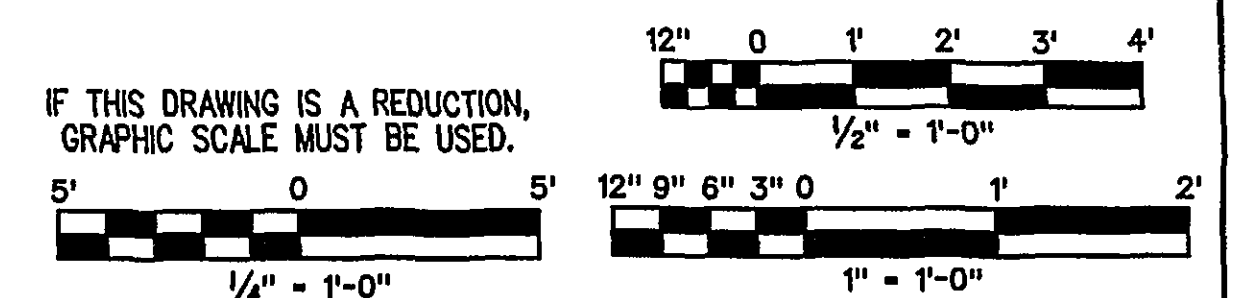

1	07/14/04	JLL	RDD	CANOPY ELEVATION - CLARIFIED THAT TWO CANOPIES ARE REQUIRED
REV.	DATE	BY	APP.	DESCRIPTION

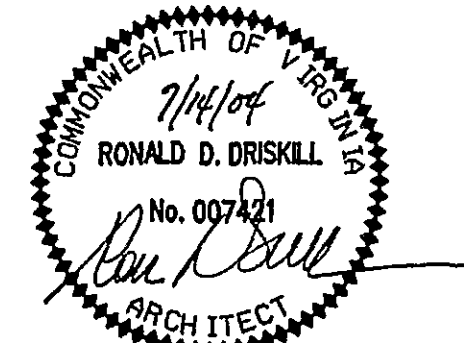

Wiley & Wilson
ARCHITECTS ENGINEERS PLANNERS
An Employee-Owned Company

2310 LANGHORNE ROAD
LYNCHBURG, VIRGINIA
24501
(804) 947-1901

P.O. BOX 87
LYNCHBURG, VIRGINIA

24505-087

DESIGNED JRM	DRAWN CSE/JL
CHECKED JRM	REVIEWED NST
COMM. NO. 204079.00	
CADD NO. 204079A2.DGN	
DATE JULY 14, 2004	

PROJECT	CRYSTAL SPRING WATER TREATMENT PLANT BUILDING MODIFICATION DESIGN CITY OF ROANOKE VIRGINIA
---------	--

REFERENCE	ARCHITECTURAL
-----------	---------------

TITLE	ROOM FINISH/ DOOR SCHEDULES & DETAILS
-------	---------------------------------------

DWG. NO.	A-3	SHEET NO.	4 OF 10	REV.
----------	-----	-----------	---------	------