
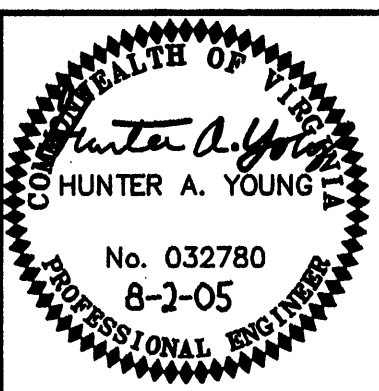


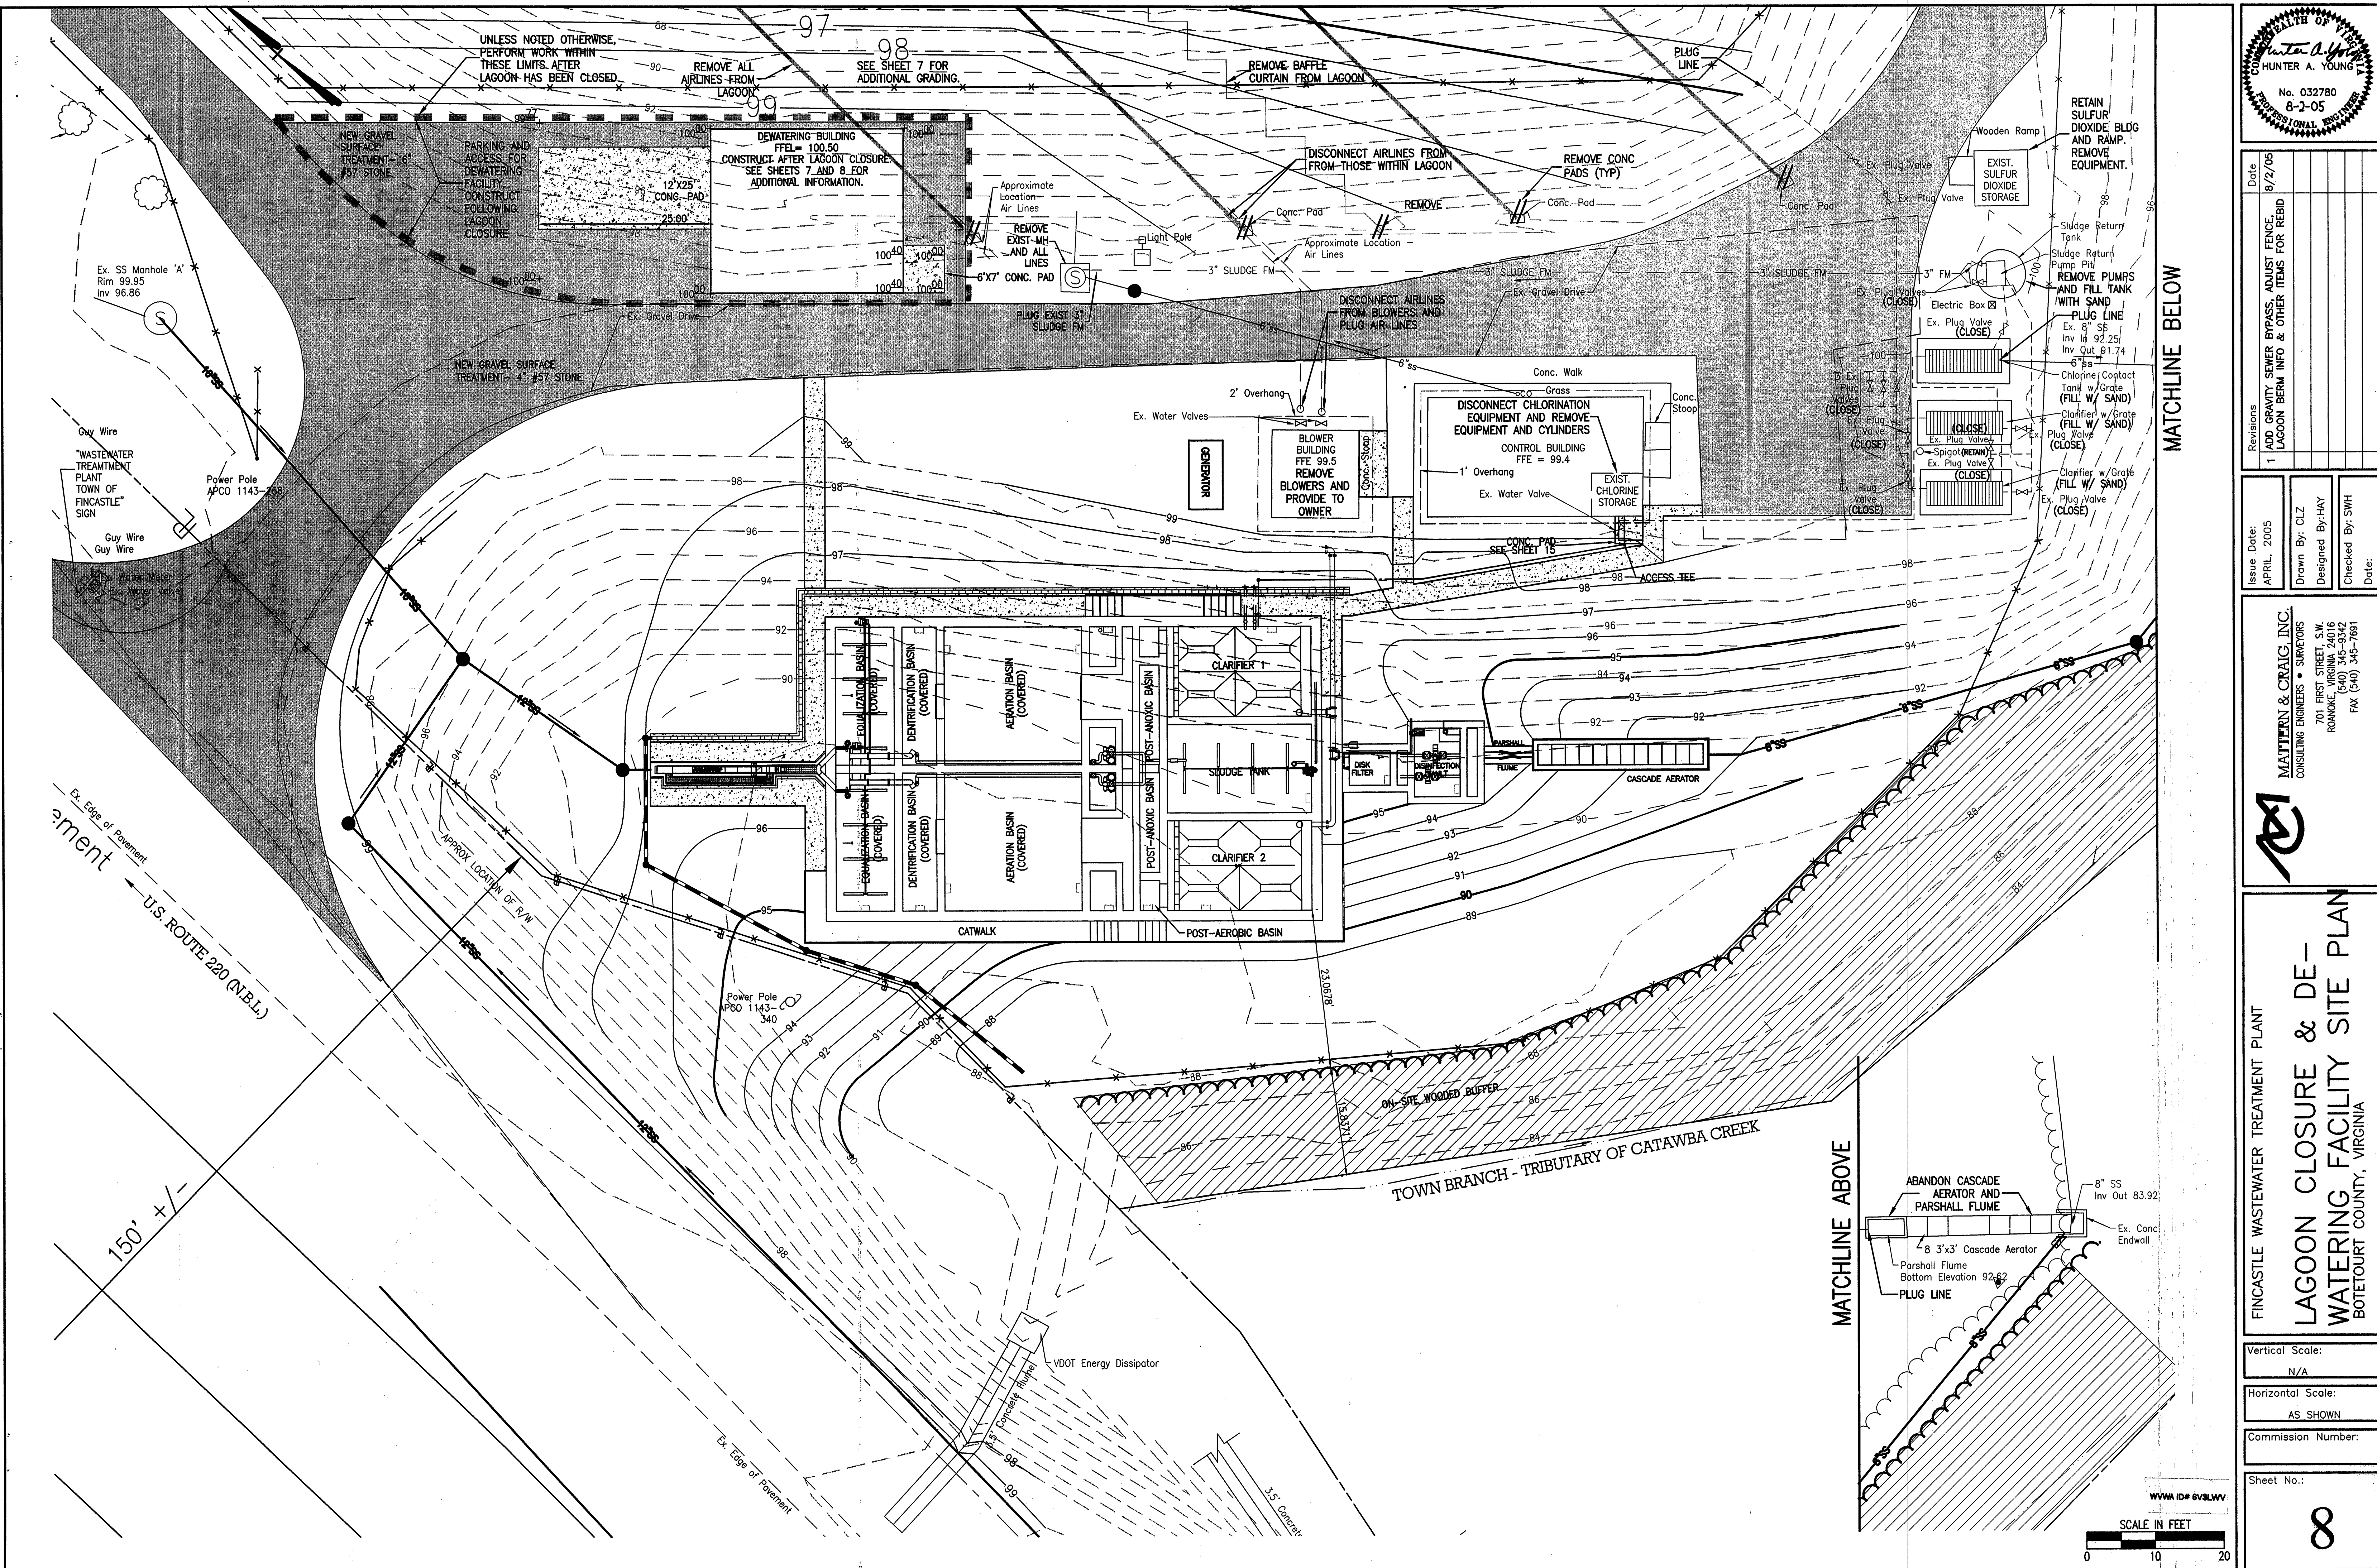

Revisions	Date	Issue
1	8/2/05	ADD GRAVITY SEWER BYPASS, ADJUST FENCE LAGOON BERM INFO & OTHER ITEMS FOR REBID

Issue Date:	APRIL, 2005
Drawn By:	CLZ
Designed By:	HAY
Checked By:	SWH
Date:	

MATTEN & CRAIG, INC.
CONSULTING ENGINEERS • SURVEYORS
701 FIRST STREET, S.W.
ROANKE, VIRGINIA, 24016
(540) 345-9342
FAX (540) 345-7691

FINCATTLE WASTEWATER TREATMENT PLANT
LAGOON CLOSURE & DEWATERING FACILITY SITE PLAN
BOTETOURT COUNTY, VIRGINIA

Vertical Scale:	N/A
Horizontal Scale:	AS SHOWN
Commission Number:	
Sheet No.:	8

