
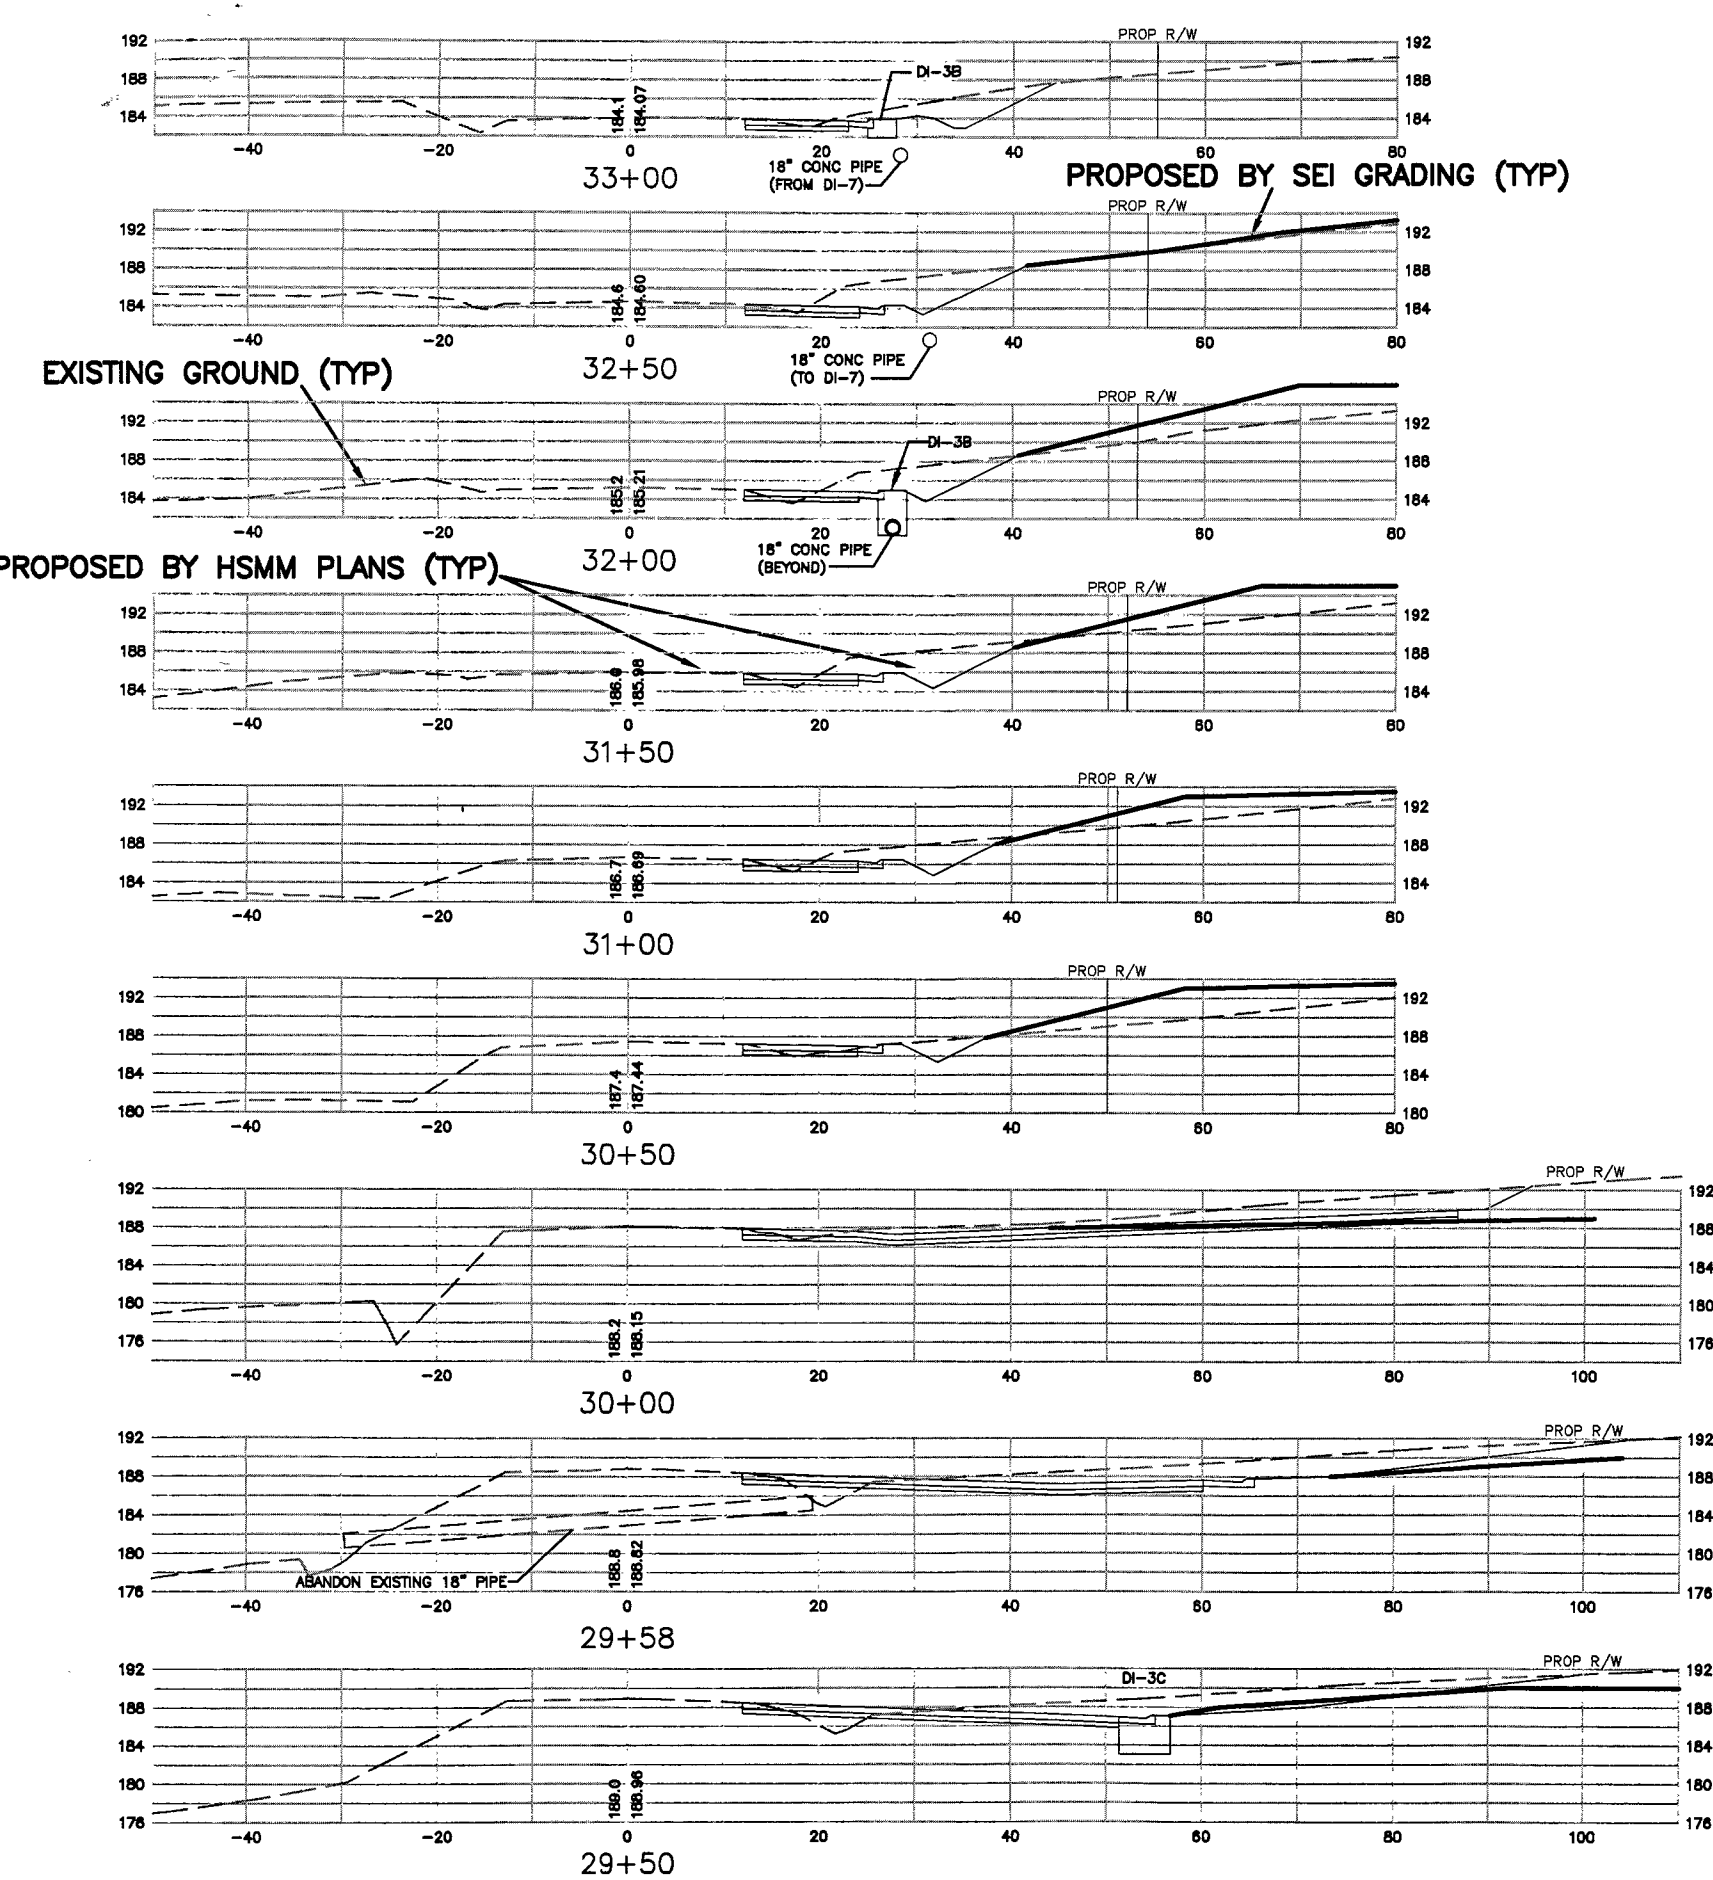


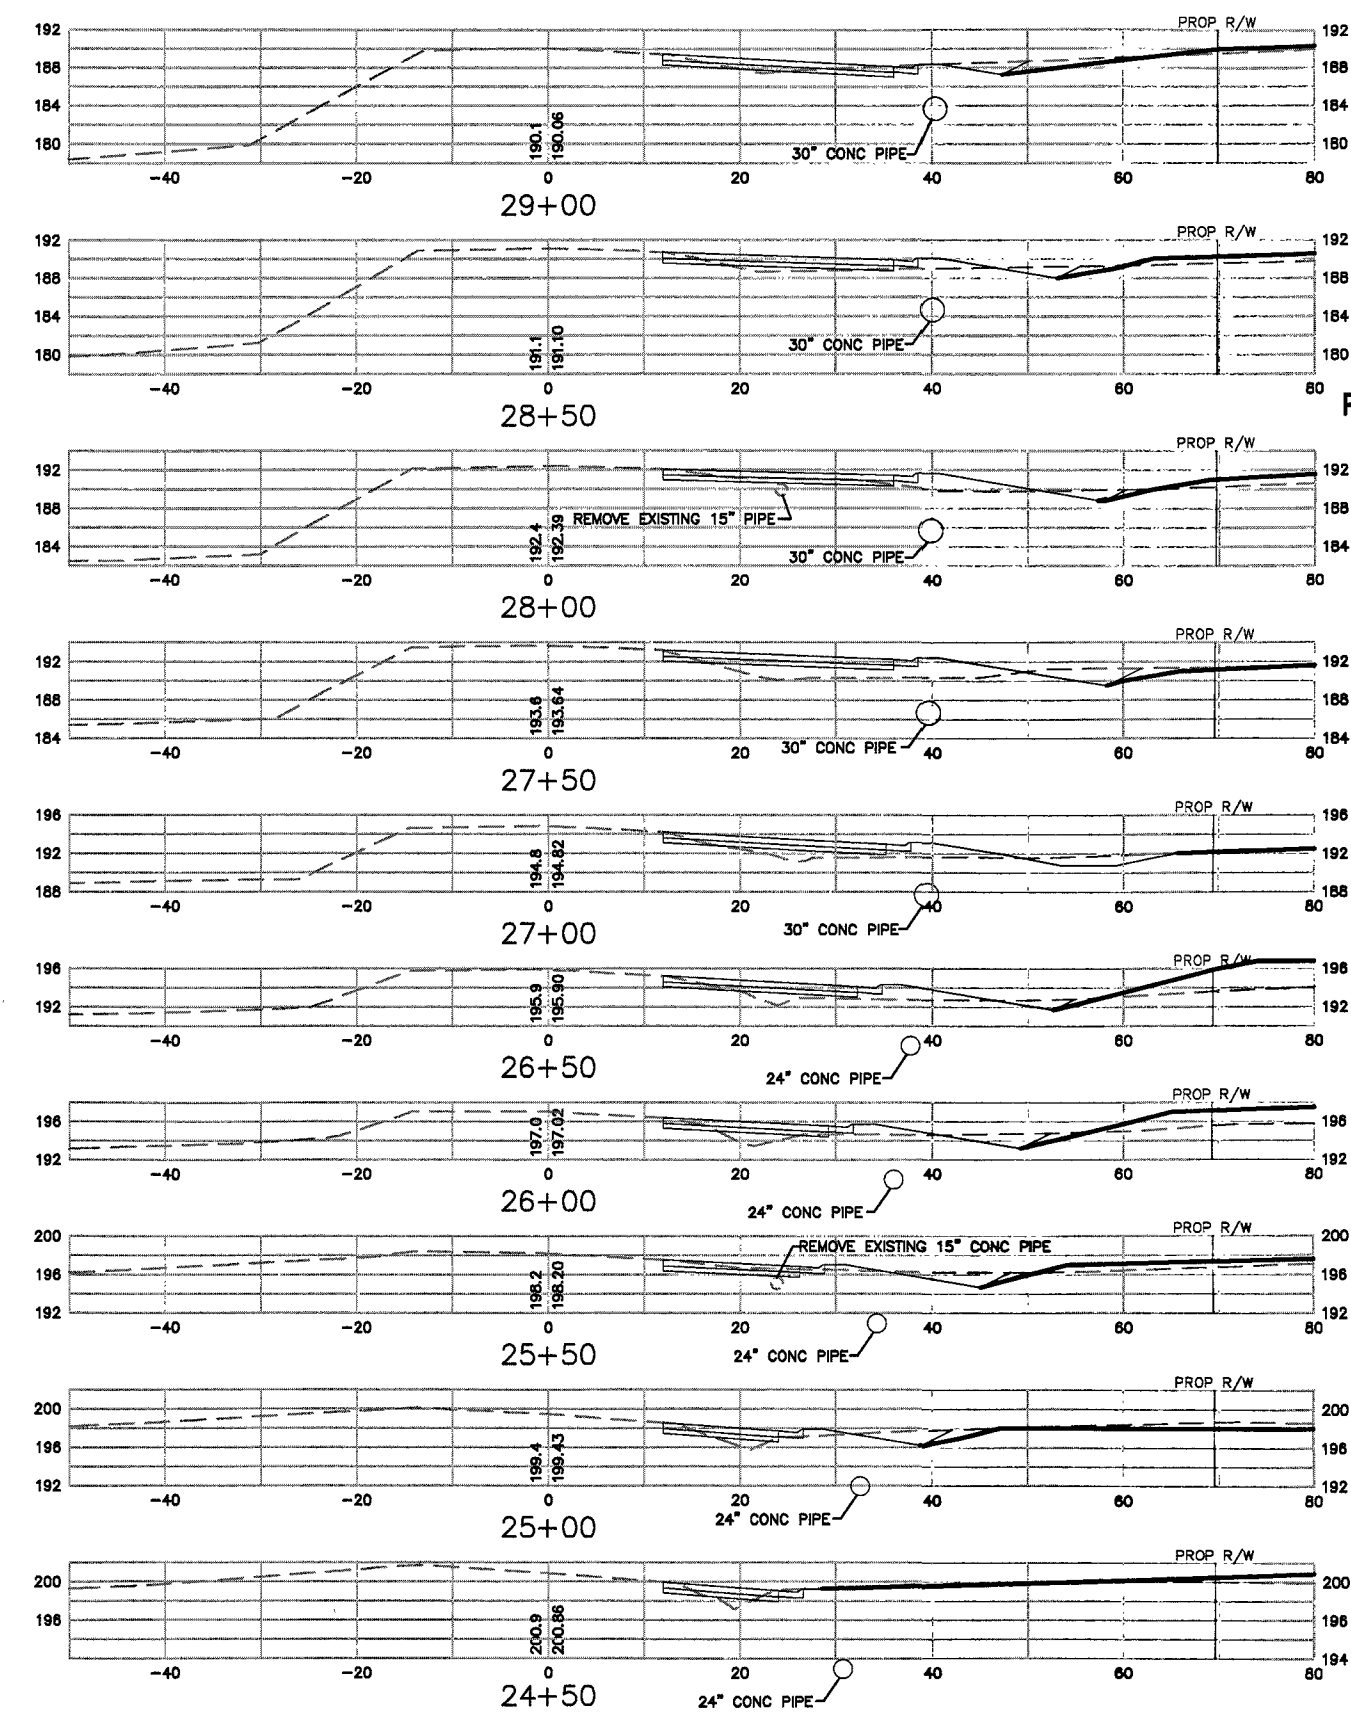

NOTES

1. THIS SHEET SHOWS INFORMATION FROM "ROUTE 40 TURN LANE IMPROVEMENTS" DATED FEBRUARY 12, 2009 PREPARED BY HSSM, ROANOKE, VA. INFORMATION IS SHOWN WITH PERMISSION OF HSSM.
2. REFER TO ORIGINAL PLANS FOR CONSTRUCTION ITEMS UNDER HSSM CONTROL. THIS SHEET DOES NOT REPLACE OR OVERRIDE THE PLANS PREPARED BY HSSM.
3. THIS SHEET DETAILS THE RESULTS OF IMPROVEMENTS PROPOSED BY THE ATTACHED GRADING PLANS. PLEASE REFER TO THE ATTACHED PLANS FOR DETAILS AND NOTES ON THE CONSTRUCTION OF ITEMS SHOWN ON THIS SHEET.
4. THIS SHEET DETAILS THE JOINING OF THE SITE GRADING INTO THE ROADWAY IMPROVEMENTS WHICH WILL BE COMPLETED FIRST.

SCALE
HORIZONTAL: 1" = 20'
VERTICAL: 1" = 20'

DATE	09/29/10
SCALE	AS SHOWN
SHEET	9 OF 11
PROJECT NUMBER	08091