
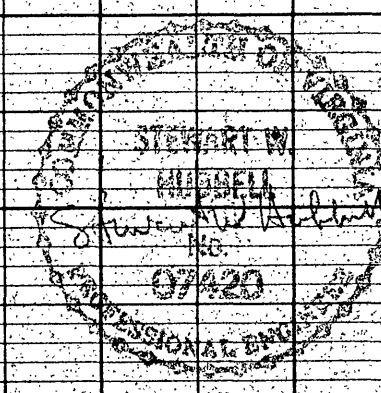
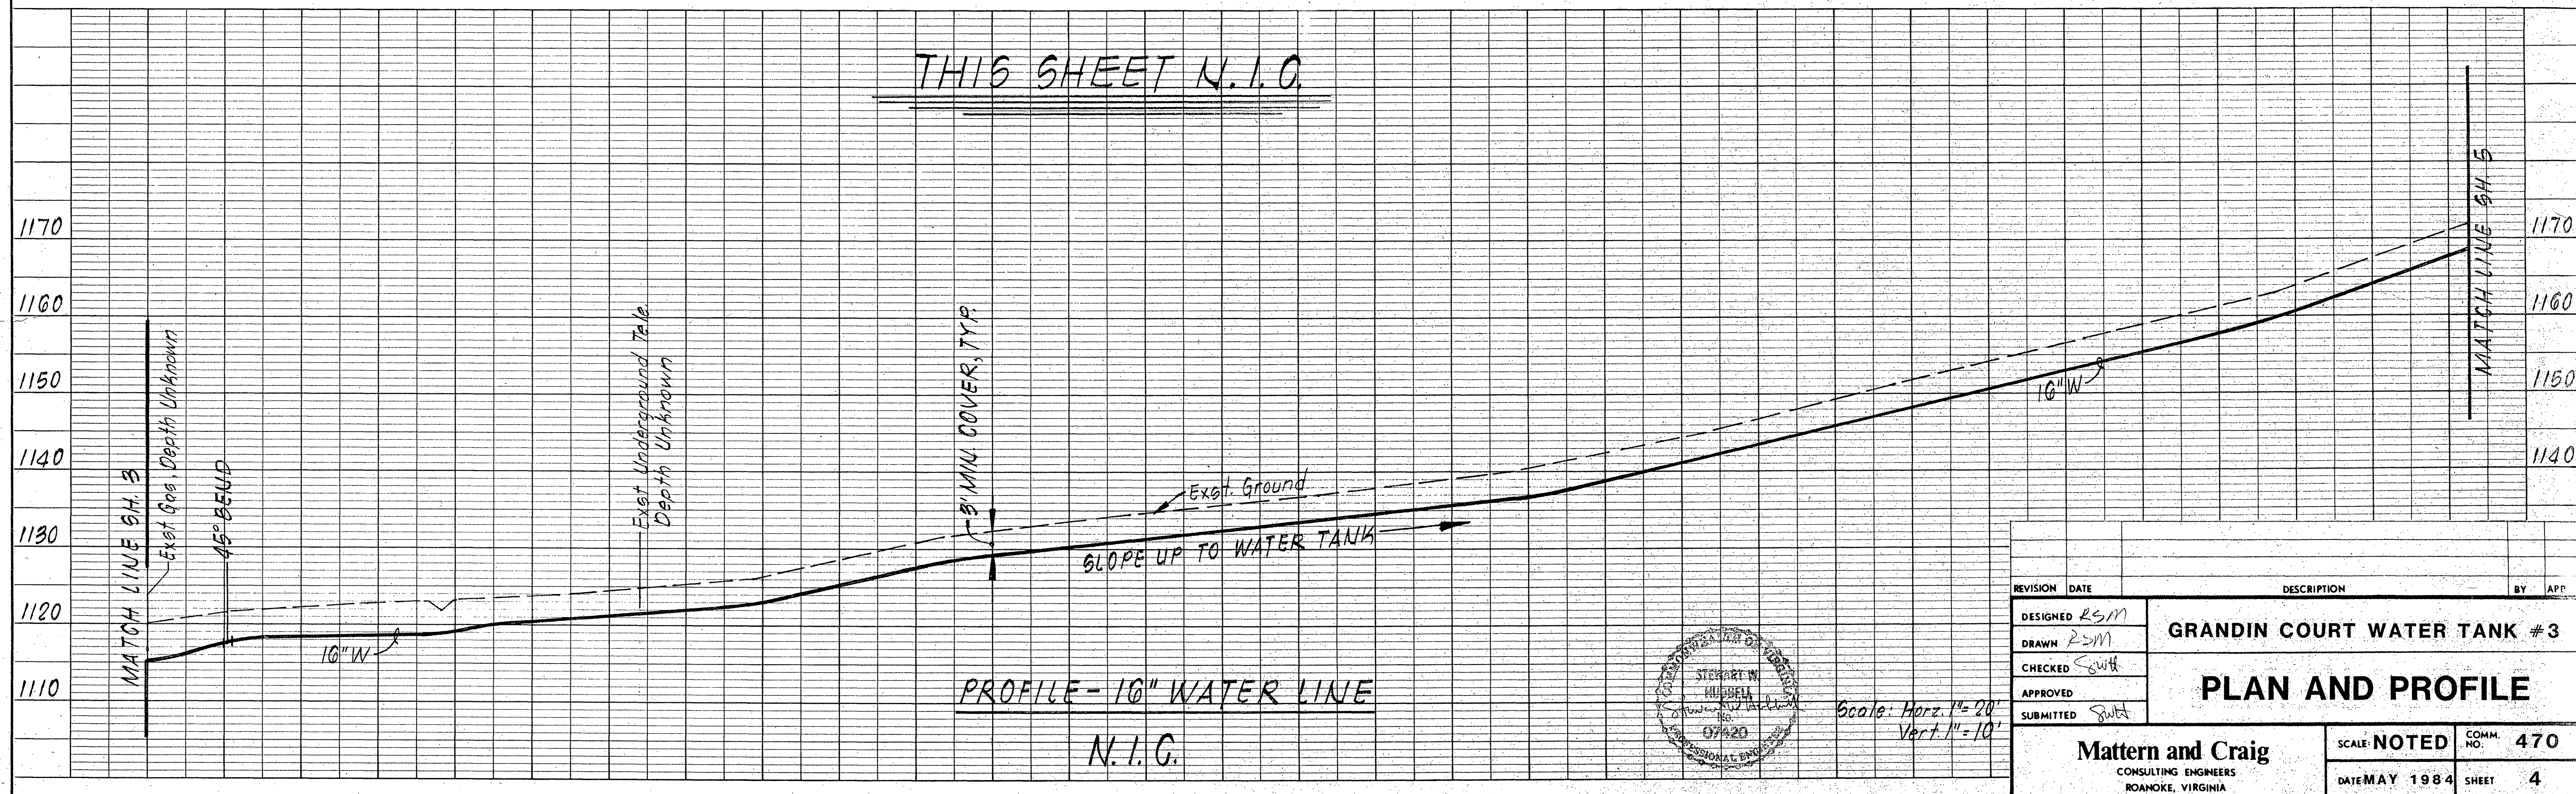


PLAN	DATE	
	BY	
	NO.	
	SURVYD. PLOTTED ALIGNED CHECKED NO. OF STAKES CHECKED	

PROFILE	DATE	
	BY	
	NO.	
	SURVYD. PLOTTED GRADES CHECKED STRUCTURE ADJUSTATIONS CHECKED	

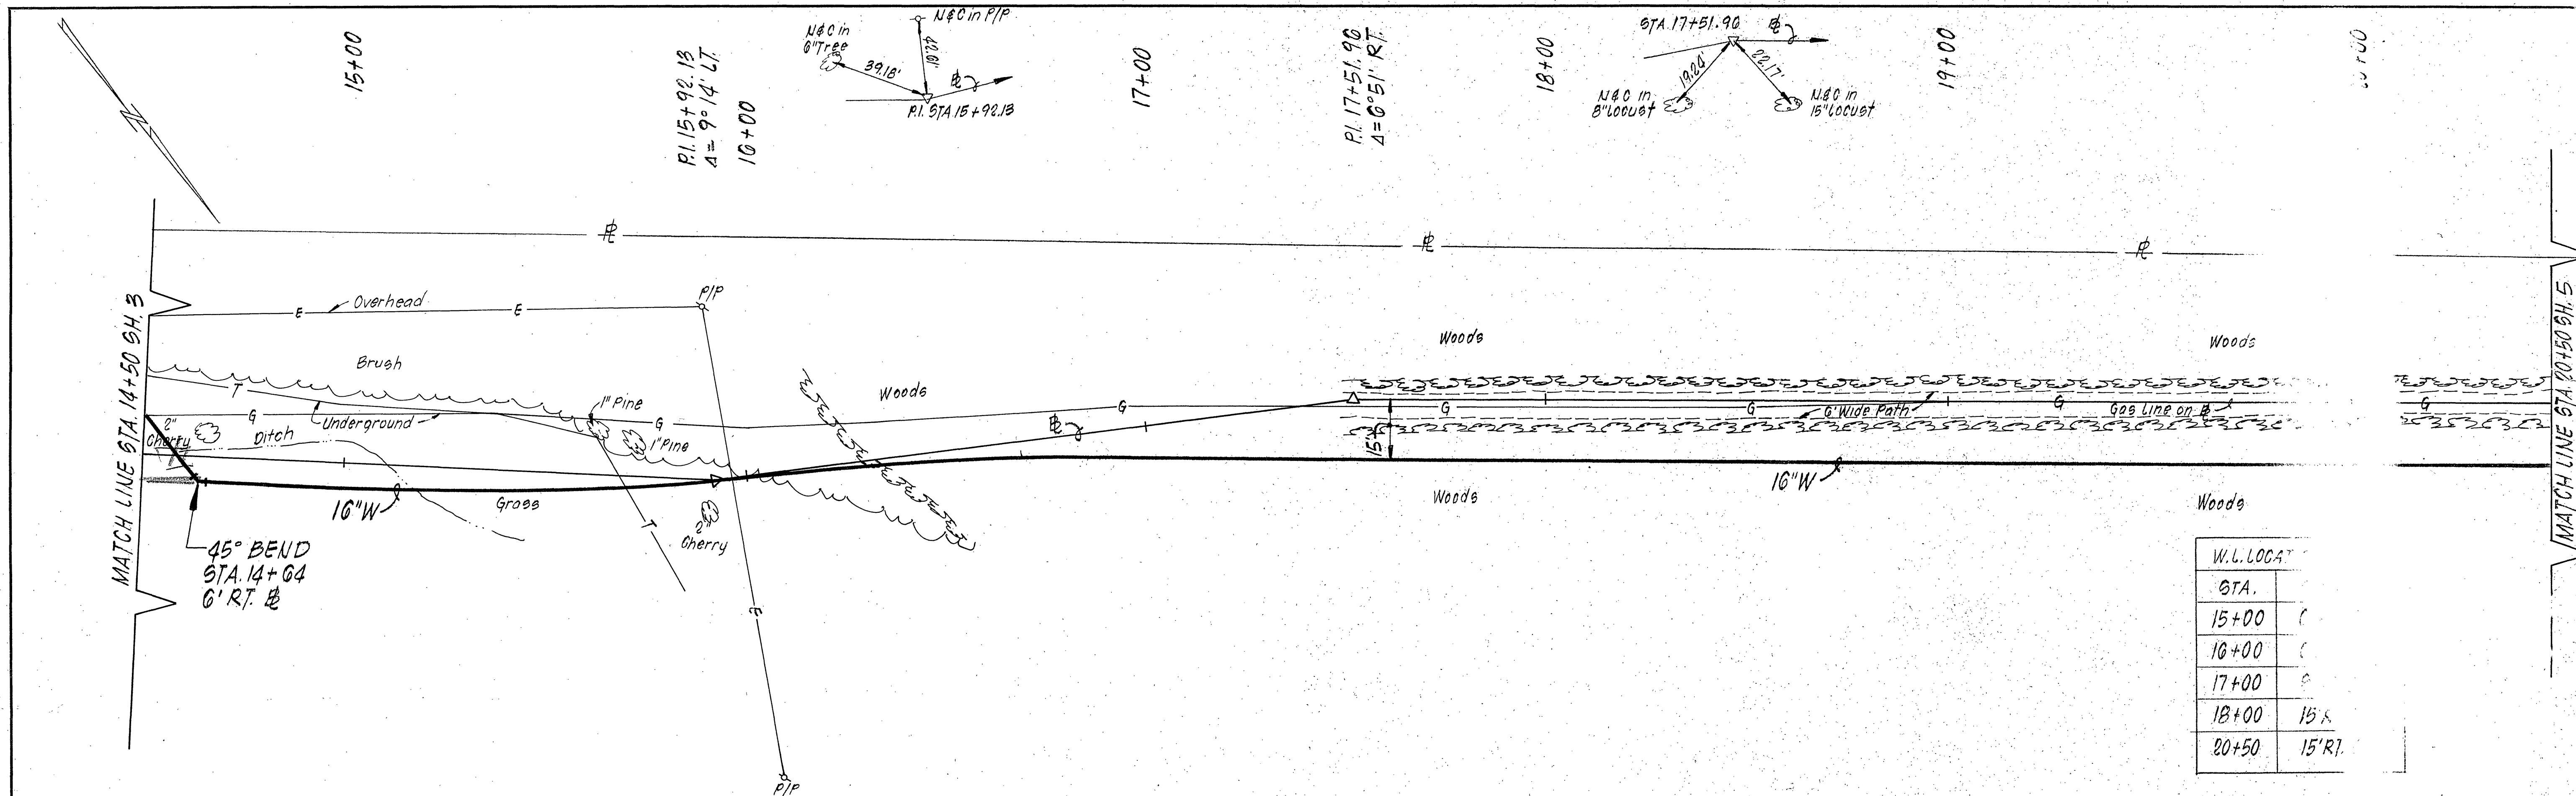

Scale: Horiz. 1" = 20'
Vert. 1" = 10'

REVISION	DATE	DESCRIPTION	BY	APP
DESIGNED	RS/M	GRANDIN COURT WATER TANK #3		
DRAWN	RS/M			
CHECKED	Swth			
APPROVED				
SUBMITTED	Swth			

PLAN AND PROFILE	
Mattern and Craig CONSULTING ENGINEERS ROANOKE, VIRGINIA	SCALE: NOTED DATE: MAY 1984 COMM. NO.: 470 SHEET: 4