


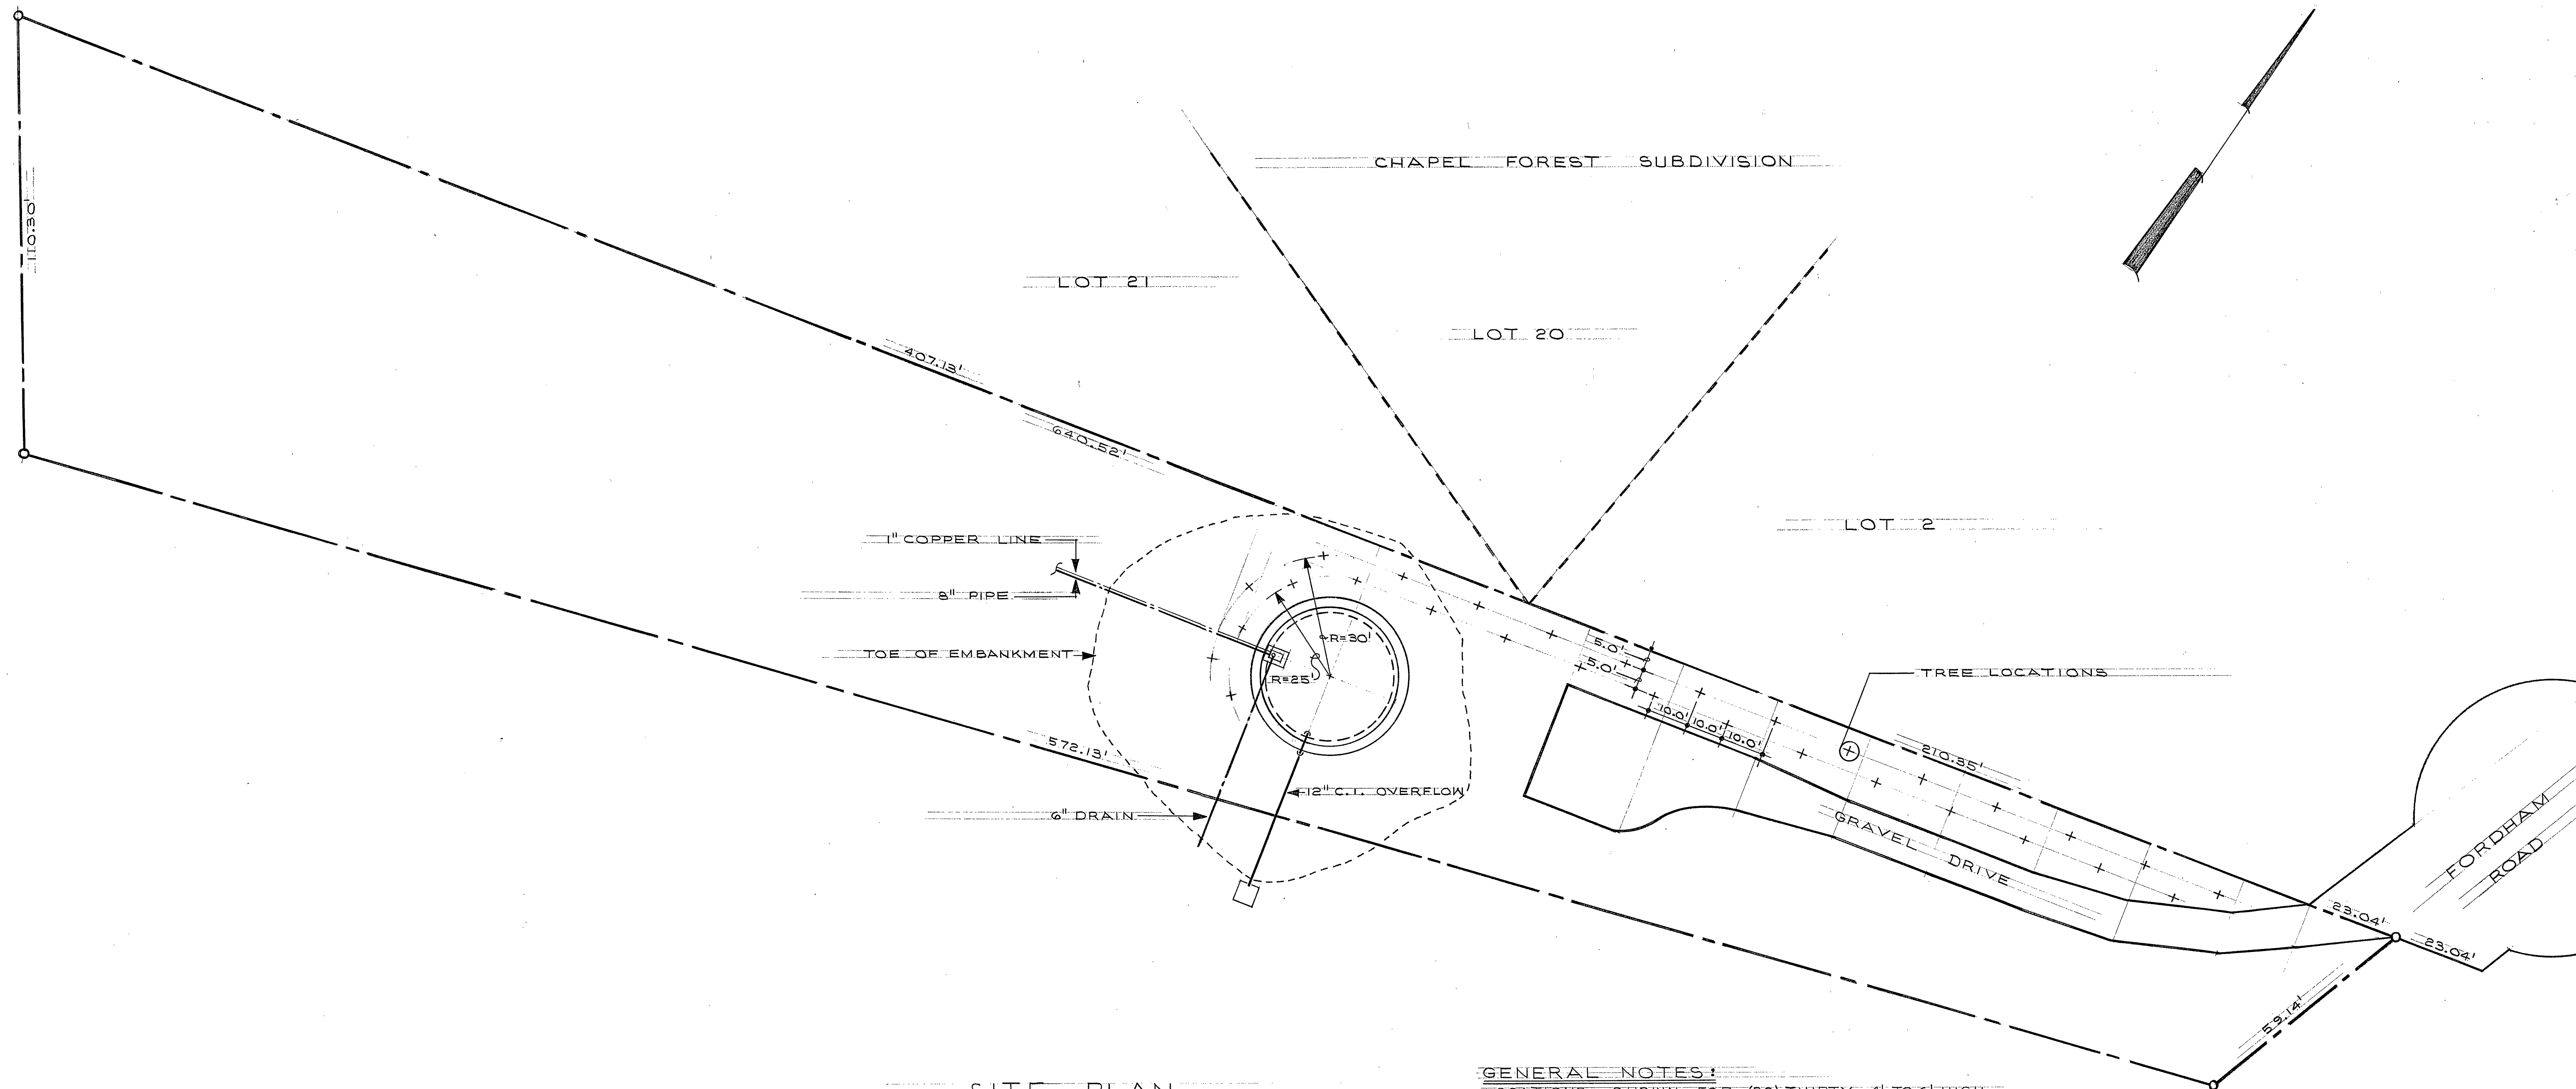

SITE PLAN
SCALE: 1" = 20'-0"

GENERAL NOTES:

LOCATIONS SHOWN FOR (30) THIRTY 4' TO 6' HIGH WHITE PINES. TREES SHALL BE FIRST QUALITY NURSERY STOCK. PRICE TO INCLUDE FURNISHING AND PLANTING OF TREES. TREES TO BE GUARANTEED TO BE ALIVE AND HEALTH ONE YEAR AFTER PLANTING OR THEY SHALL BE REPLACED AT NO EXPENSE TO THE CITY OF ROANOKE.

DATE	REV.	DESCRIPTION	BY
		SITE PLAN	
		<i>Herman J. Brody</i>	CITY ENGINEER
		PLANS OF	DRAWN <i>LBV</i>
		PEAKWOOD	CHECKED <i>LBC</i>
		TANK SITE	APP'D
		ROANOKE, VIRGINIA	DATE <i>8-23-76</i>
		CITY OF ROANOKE	JOB NO. <i>5420</i>
		OFFICE OF CITY ENGINEER	SHEET <i>1</i>
		ROANOKE, VIRGINIA	OF <i>1</i>
CONTRACTOR MUST VERIFY ALL DIMENSIONS AT PROJECT BEFORE PROCEEDING WITH WORK			