


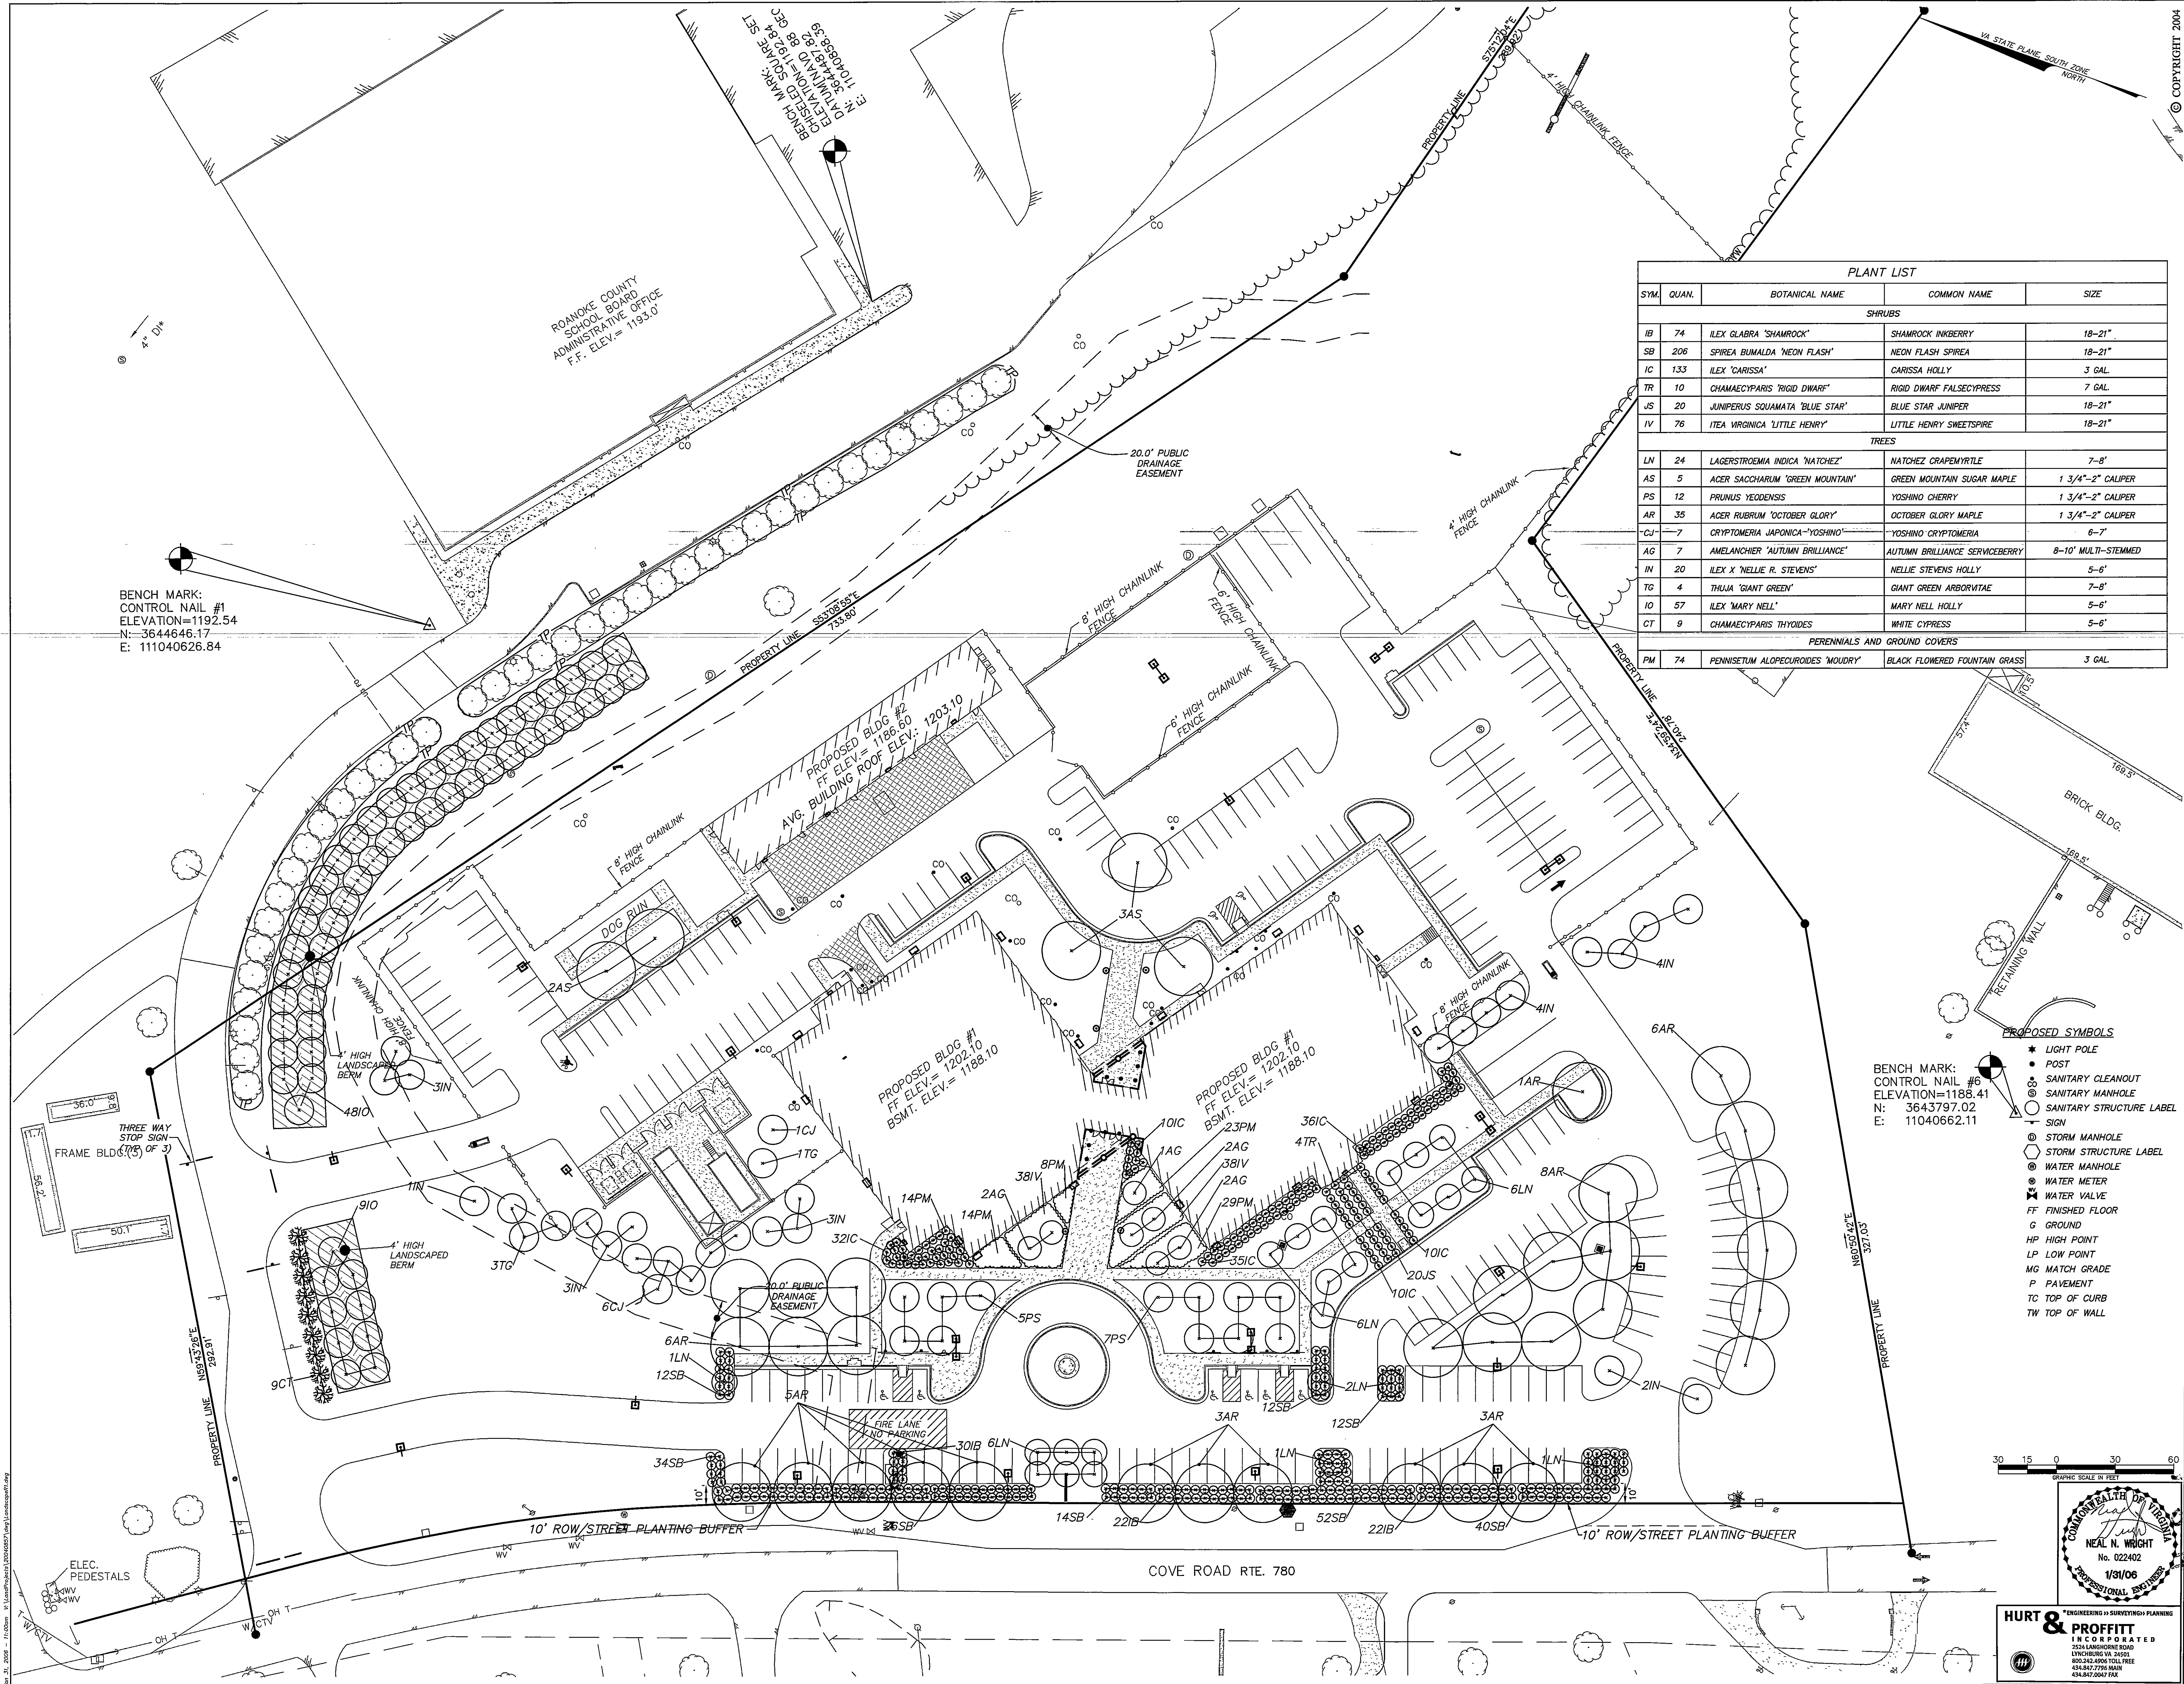

PLANT LIST				
SYM.	QUAN.	BOTANICAL NAME	COMMON NAME	SIZE
SHRUBS				
IB	74	ILEX GLABRA 'SHAMROCK'	SHAMROCK INKBERRY	18-21"
SB	206	SPIREA BUMALDA 'NEON FLASH'	NEON FLASH SPIREA	18-21"
IC	133	ILEX 'CARISSA'	CARISSA HOLLY	3 GAL.
TR	10	CHAMAECYPARIS 'RIGID DWARF'	RIGID DWARF FALSECYPRESS	7 GAL.
JS	20	JUNIPERUS SQUAMATA 'BLUE STAR'	BLUE STAR JUNIPER	18-21"
IV	76	ITEA VIRGINICA 'LITTLE HENRY'	LITTLE HENRY SWEETSPIRE	18-21"
TREES				
LN	24	LAGERSTROEMIA INDICA 'NATCHEZ'	NATCHEZ CRAPEMYRTLE	7-8'
AS	5	ACER SACCHARUM 'GREEN MOUNTAIN'	GREEN MOUNTAIN SUGAR MAPLE	1 3/4"-2" CALIPER
PS	12	PRUNUS YEDODENSIS	YOSHINO CHERRY	1 3/4"-2" CALIPER
AR	35	ACER RUBRUM 'OCTOBER GLORY'	OCTOBER GLORY MAPLE	1 3/4"-2" CALIPER
CJ	7	CRYPTOMERIA JAPONICA 'YOSHINO'	YOSHINO CRYPTOMERIA	6-7'
AG	7	AMELANCHIER 'AUTUMN BRILLIANCE'	AUTUMN BRILLIANCE SERVICEBERRY	8-10' MULTI-STEMMED
IN	20	ILEX X 'NELLIE R. STEVENS'	NELLIE STEVENS HOLLY	5-6'
TG	4	THUJA 'GIANT GREEN'	GIANT GREEN ARBORVITAE	7-8'
IO	57	ILEX 'MARY NELL'	MARY NELL HOLLY	5-6'
CT	9	CHAMAECYPARIS THYOIDES	WHITE CYPRESS	5-6'
PERENNIALS AND GROUND COVERS				
PM	74	PENNISETUM ALOPECUROIDES 'MOUDRY'	BLACK FLOWERED FOUNTAIN GRASS	3 GAL.

- PROPOSED SYMBOLS**
- ★ LIGHT POLE
 - POST
 - ⊙ SANITARY CLEANOUT
 - ⊗ SANITARY MANHOLE
 - SANITARY STRUCTURE LABEL
 - SIGN
 - ⊙ STORM MANHOLE
 - ⊗ STORM STRUCTURE LABEL
 - ⊙ WATER MANHOLE
 - ⊗ WATER METER
 - ⊗ WATER VALVE
 - FF FINISHED FLOOR
 - G GROUND
 - HP HIGH POINT
 - LP LOW POINT
 - MG MATCH GRADE
 - P PAVEMENT
 - TC TOP OF CURB
 - TW TOP OF WALL

BENCH MARK:
CONTROL NAIL #6
ELEVATION=1188.41
N: 3643797.02
E: 1104062.11

30 15 0 30 60
GRAPHIC SCALE IN FEET

HURT & PROFFITT
INCORPORATED
2555 LANGSHIRE ROAD
LYNCHBURG VA 24502
404.242.4000 TOLL FREE
434.842.7795 MAIN
434.842.0047 FAX

NEAL N. WRIGHT
No. 022402
1/31/06
PROFESSIONAL ENGINEER

REVISIONS

03/16/05 PER COUNTY COMMENTS	
03/28/05 PER COUNTY COMMENTS	
04/27/05 PER COUNTY COMMENTS	
05/11/05 PER COUNTY COMMENTS	
07/26/05 PER COUNTY COMMENTS	
11/09/05 PER COUNTY COMMENTS	
12/08/05 PER COUNTY COMMENTS	
1/16/06 PER COUNTY COMMENTS	

ISSUED: 1/16/06
DRAWN: DLC
CHECKED: MDH
SCALE: 1/8"=1'-0"

DRAWING

DVA
DONNALLY, VUICIC, ASSOCIATES, L.L.C.
interiors ■ planning ■ architecture

NORTHROP GRUMMAN
SITE PLAN FOR
ROANOKE COUNTY PUBLIC SAFETY BUILDING
ROANOKE COUNTY, VIRGINIA
NORTHROP GRUMMAN
LANDSCAPE PLAN

L100
SHEET 18 OF 18

© COPYRIGHT 2004